


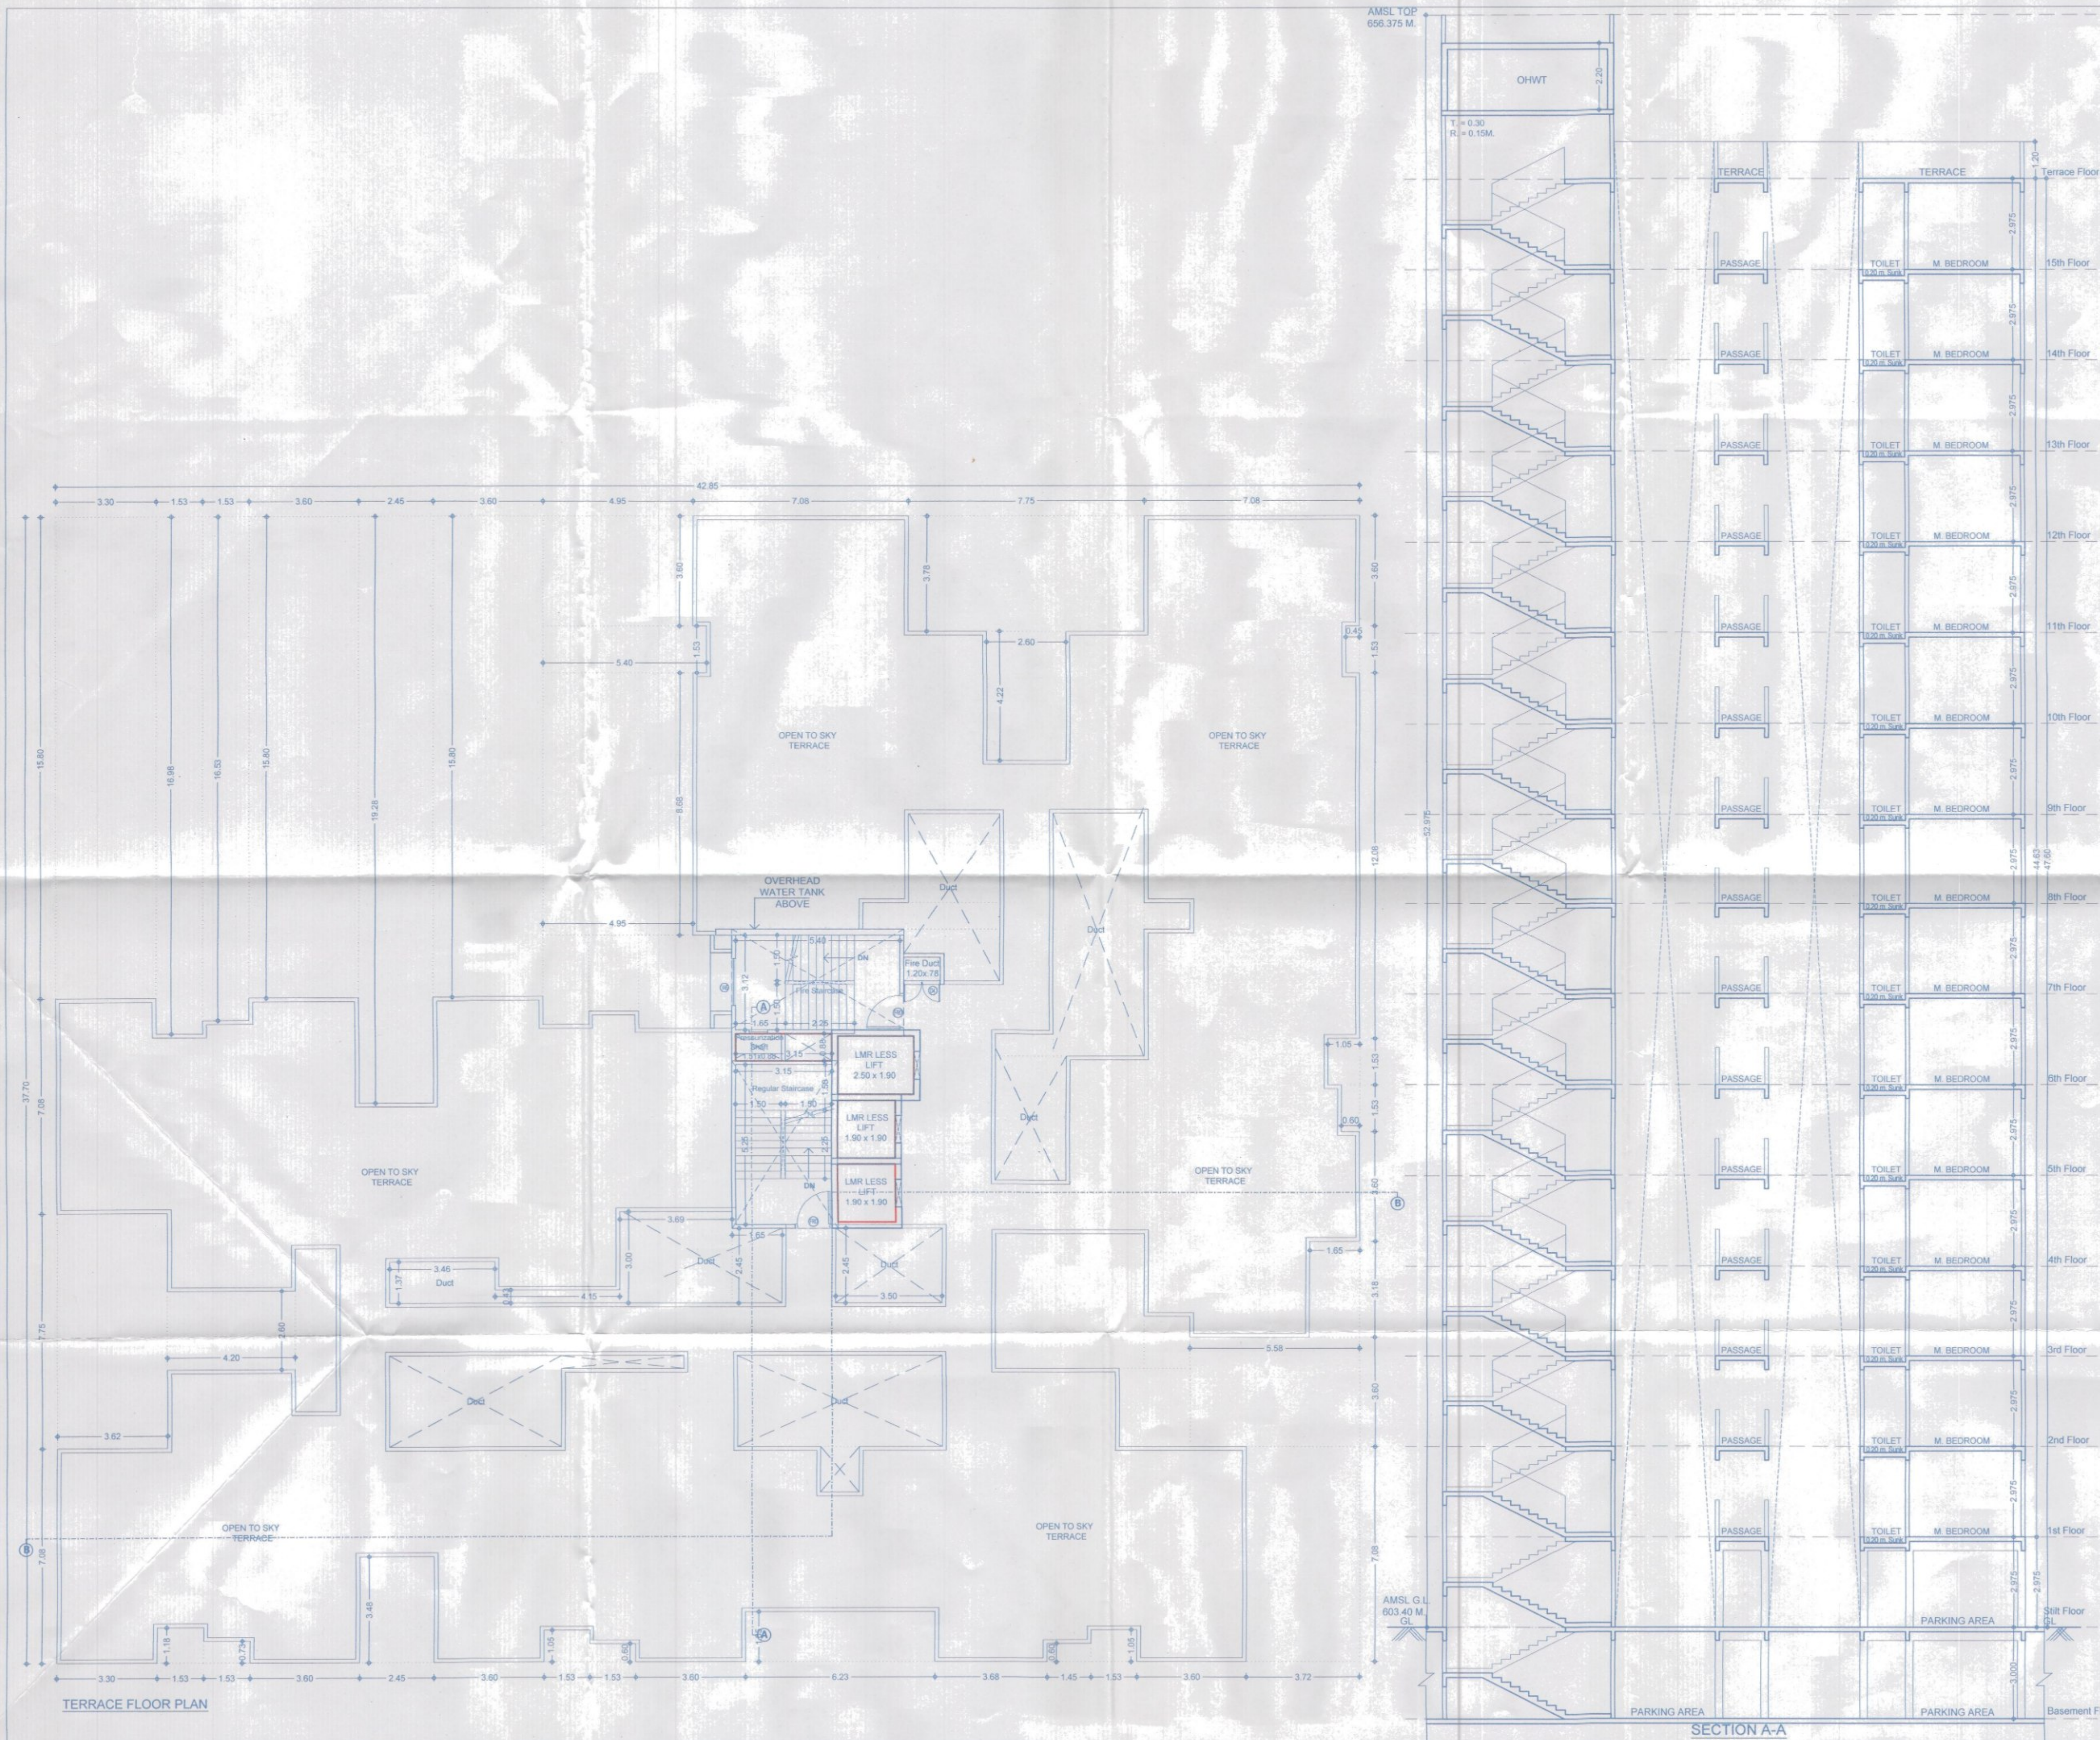

DATE & STAMP OF APPROVAL	24/33
TOWER-4	
इकाई निवासी दि. 15/5/24 APPROVED SUBJECT CONDITION APPROVED UNDER COMMENCEMENT CERTIFICATE NO. CS/32447/23	
Building Inspector Deputy Engineer P.M.C. (B.P.D.P. Zone No-1) P.M.C.	

F JOB TITLE / SITE ADDRESS	
PROPOSED GROUP HOUSING SCHEME ON S. NO. 5/18 & 5/19 VILLAGE - DHANORI, TAL. - HAVELI, DISTRICT - PUNE.	
G OWNER NAME AND SIGNATURE	
Owner's Name Mr. Rahul Shivajirao Kadam Through PDA Holder M/S Rising Associates Through Mr. Vinod K. Goyal	Owner's Sign
H ARCHITECT	
Architect's Name Vishwas Kulkarni - CA/1984/8465 Hrishikesh Kulkarni - CA/2002/29235	Architect's Sign
Drawing Title Terrace Floor Plan & Section A-A	
Scale 1:100 at A1-Paper Size	Drawn by Prashant H.
Checked by Anurag M.	Date 01/02/2024
P. 2052	Sheet No. 219
FOR P.M.C. SUBMISSION	