

उद्देश निवासी दि 15/12/24


APPROVED SUBJECT CONDITION

APPROVED UNDER COMMENCEMENT


CERTIFICATE NO. CC/3247/23

Building Inspector Deputy Engineer P.M.C.

(B.P.D.P. Zone No.-1) P.M.C.

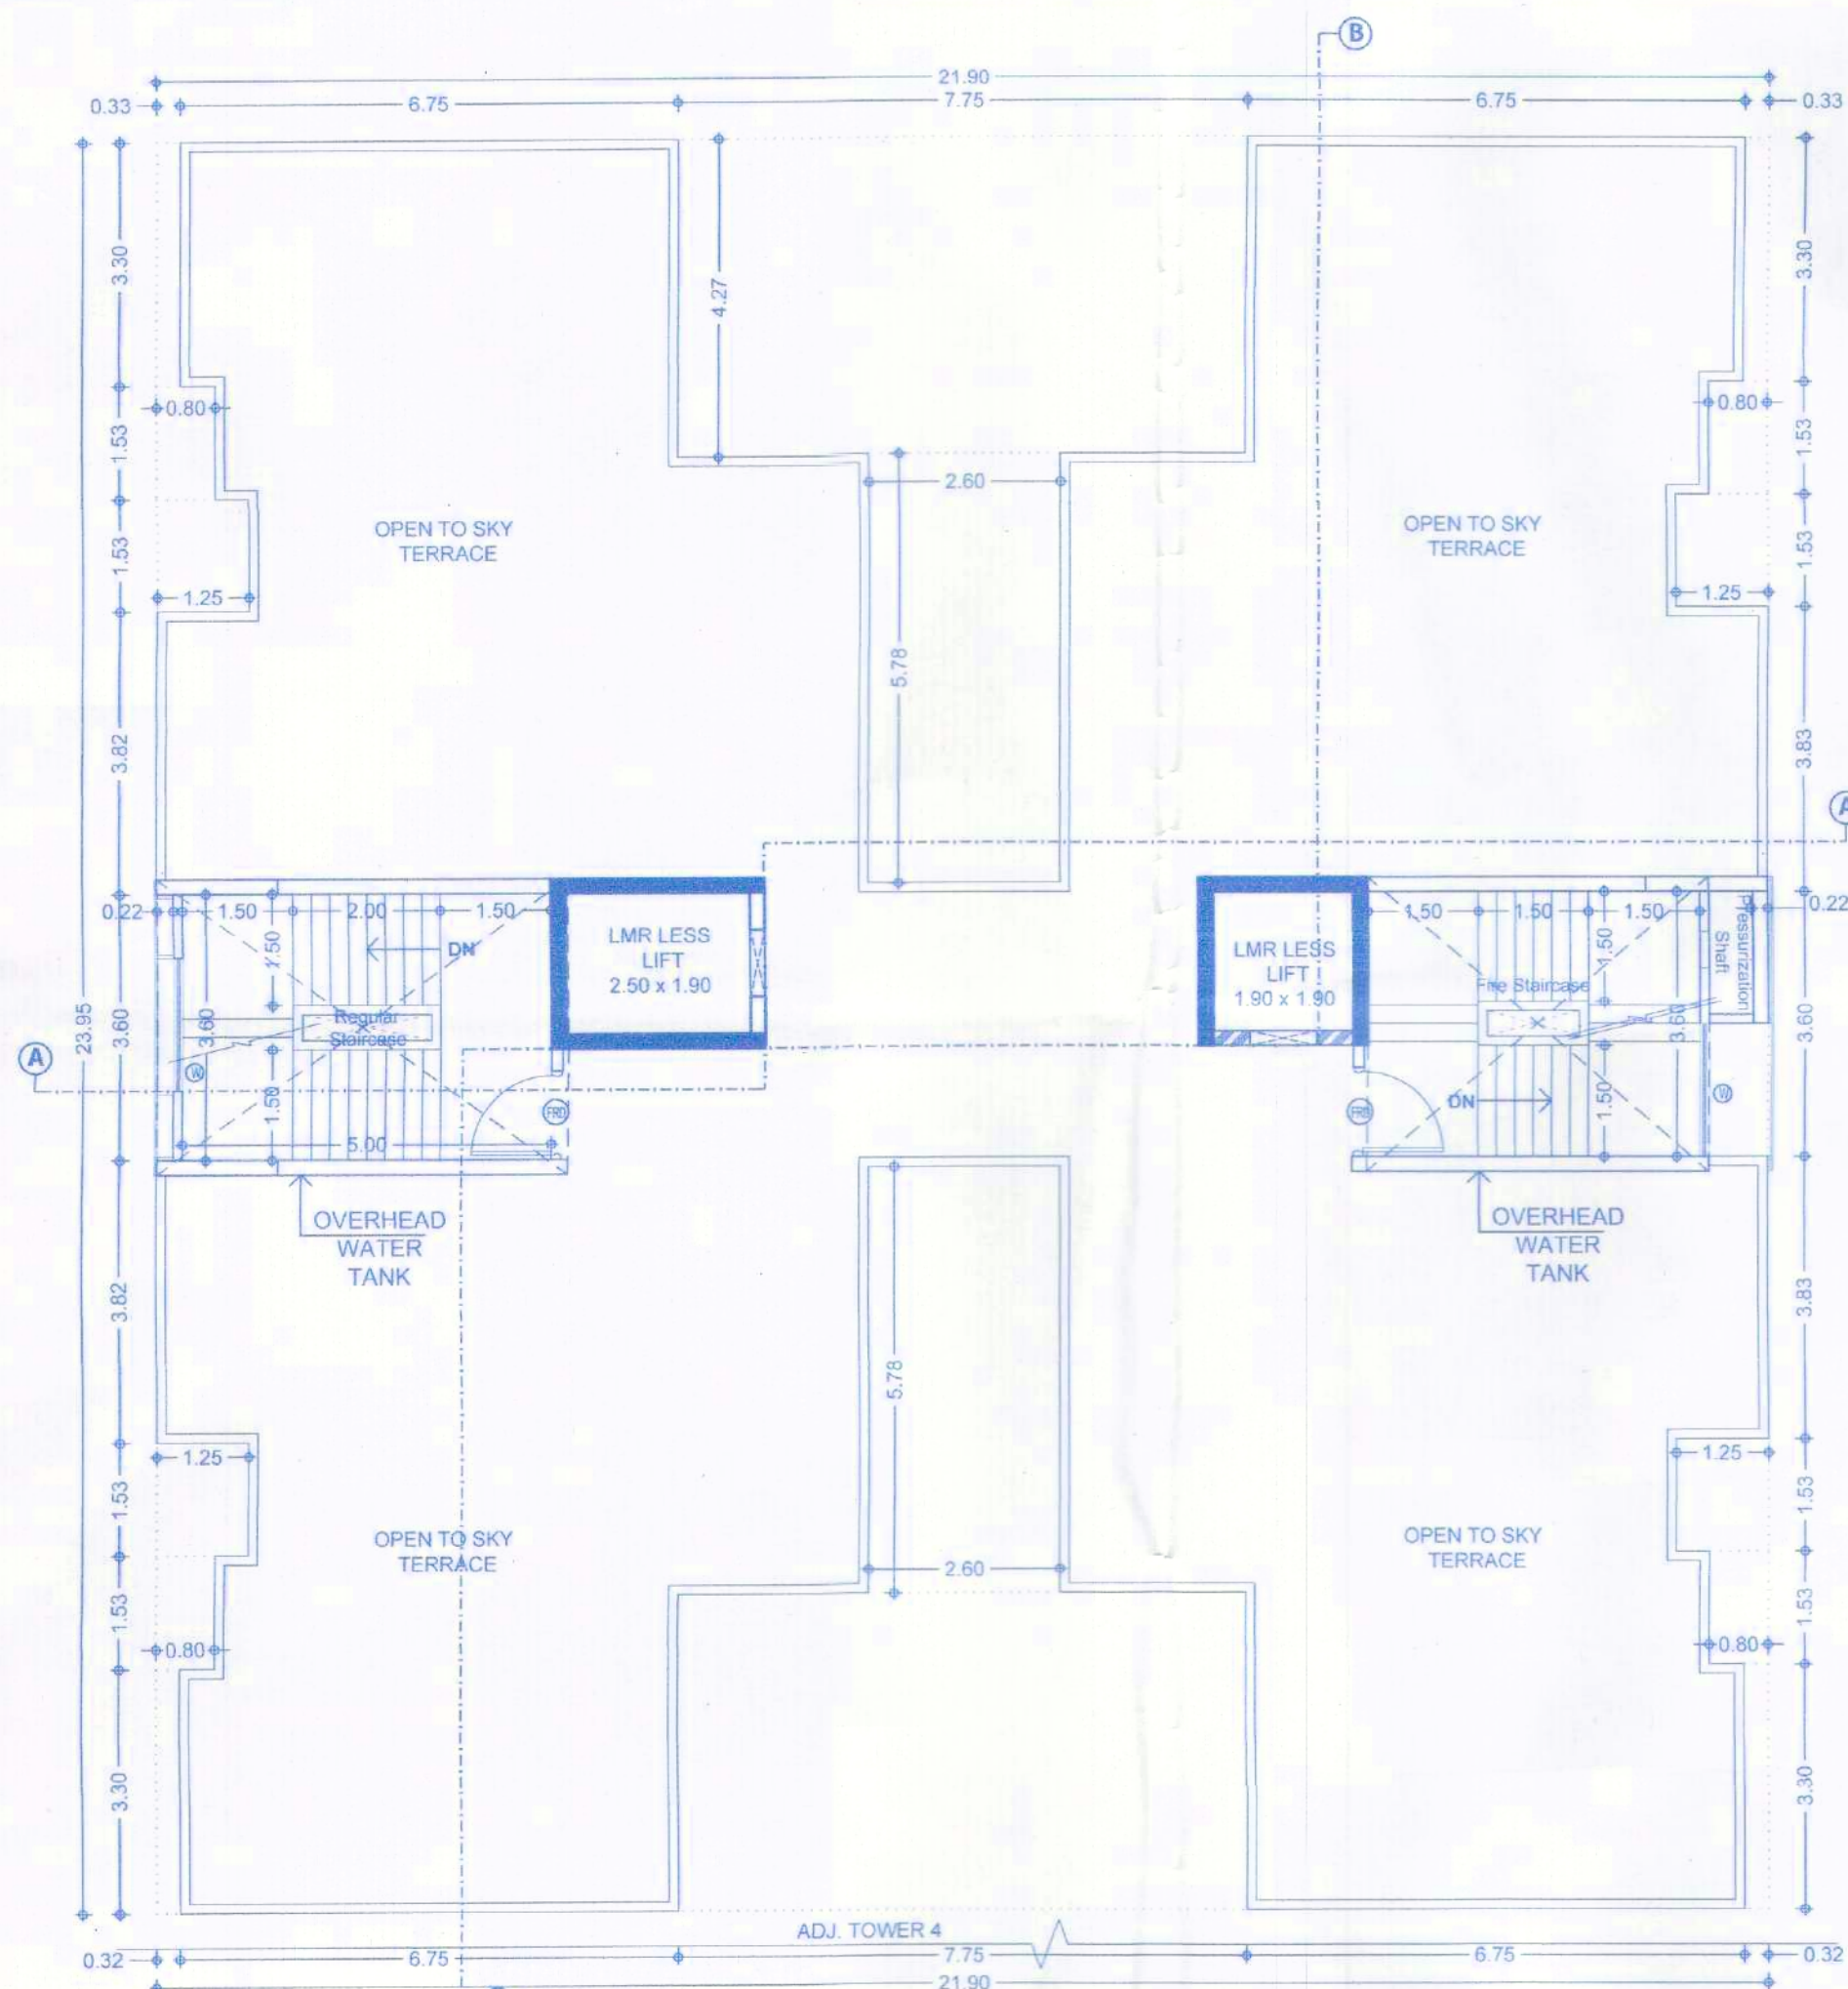


TERRACE FLOOR PLAN

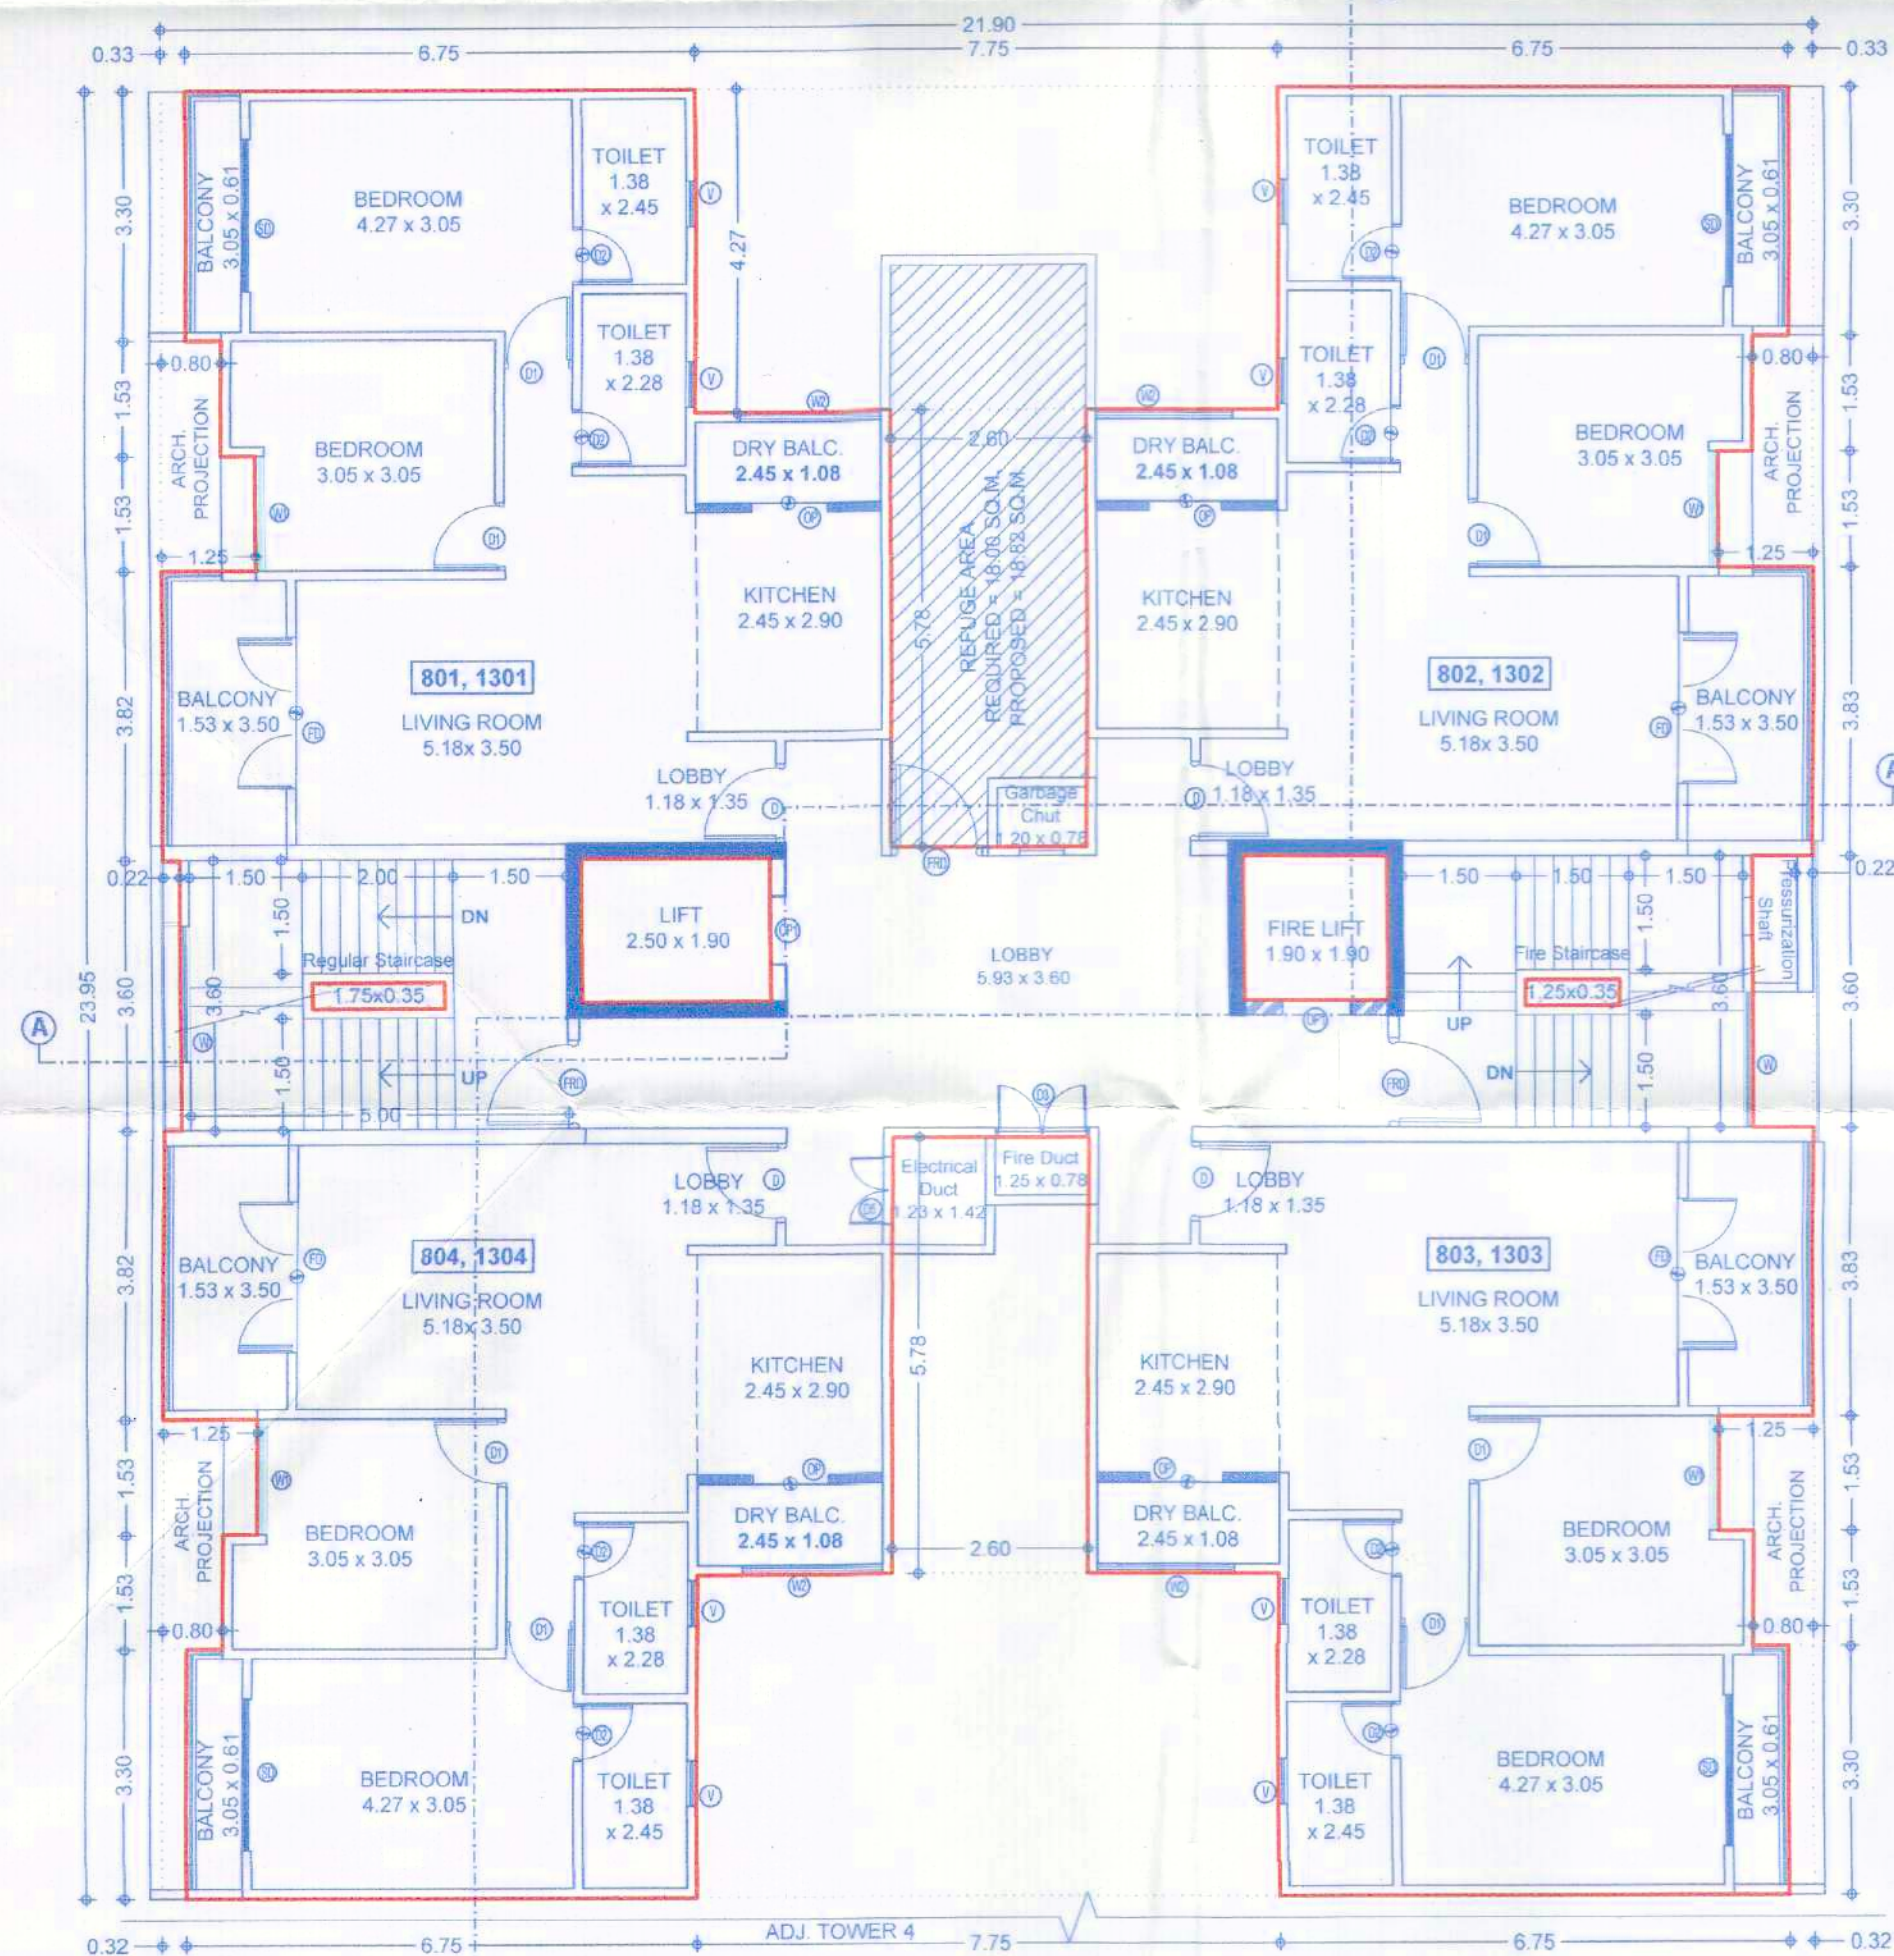

TYPICAL 8TH & 13TH FLOOR PLAN

REFUGE AREA KEY PLAN
SCALE-1:200

REFUGE AREA				
PERMISSIBLE REFUGE AREA				
No. of Flat X No. Person x 0.30				
= 12 x 5 = 60 x 0.30 = 18.00 sq.m.				
Proposed Refuge Area = 18.82 Sq.m.				
REFUGE AREA CALCULATION				
1	2.60	X	6.80	X 1 = 17.68
2	1.27	X	0.90	X 1 = 1.14
TOTAL				18.82

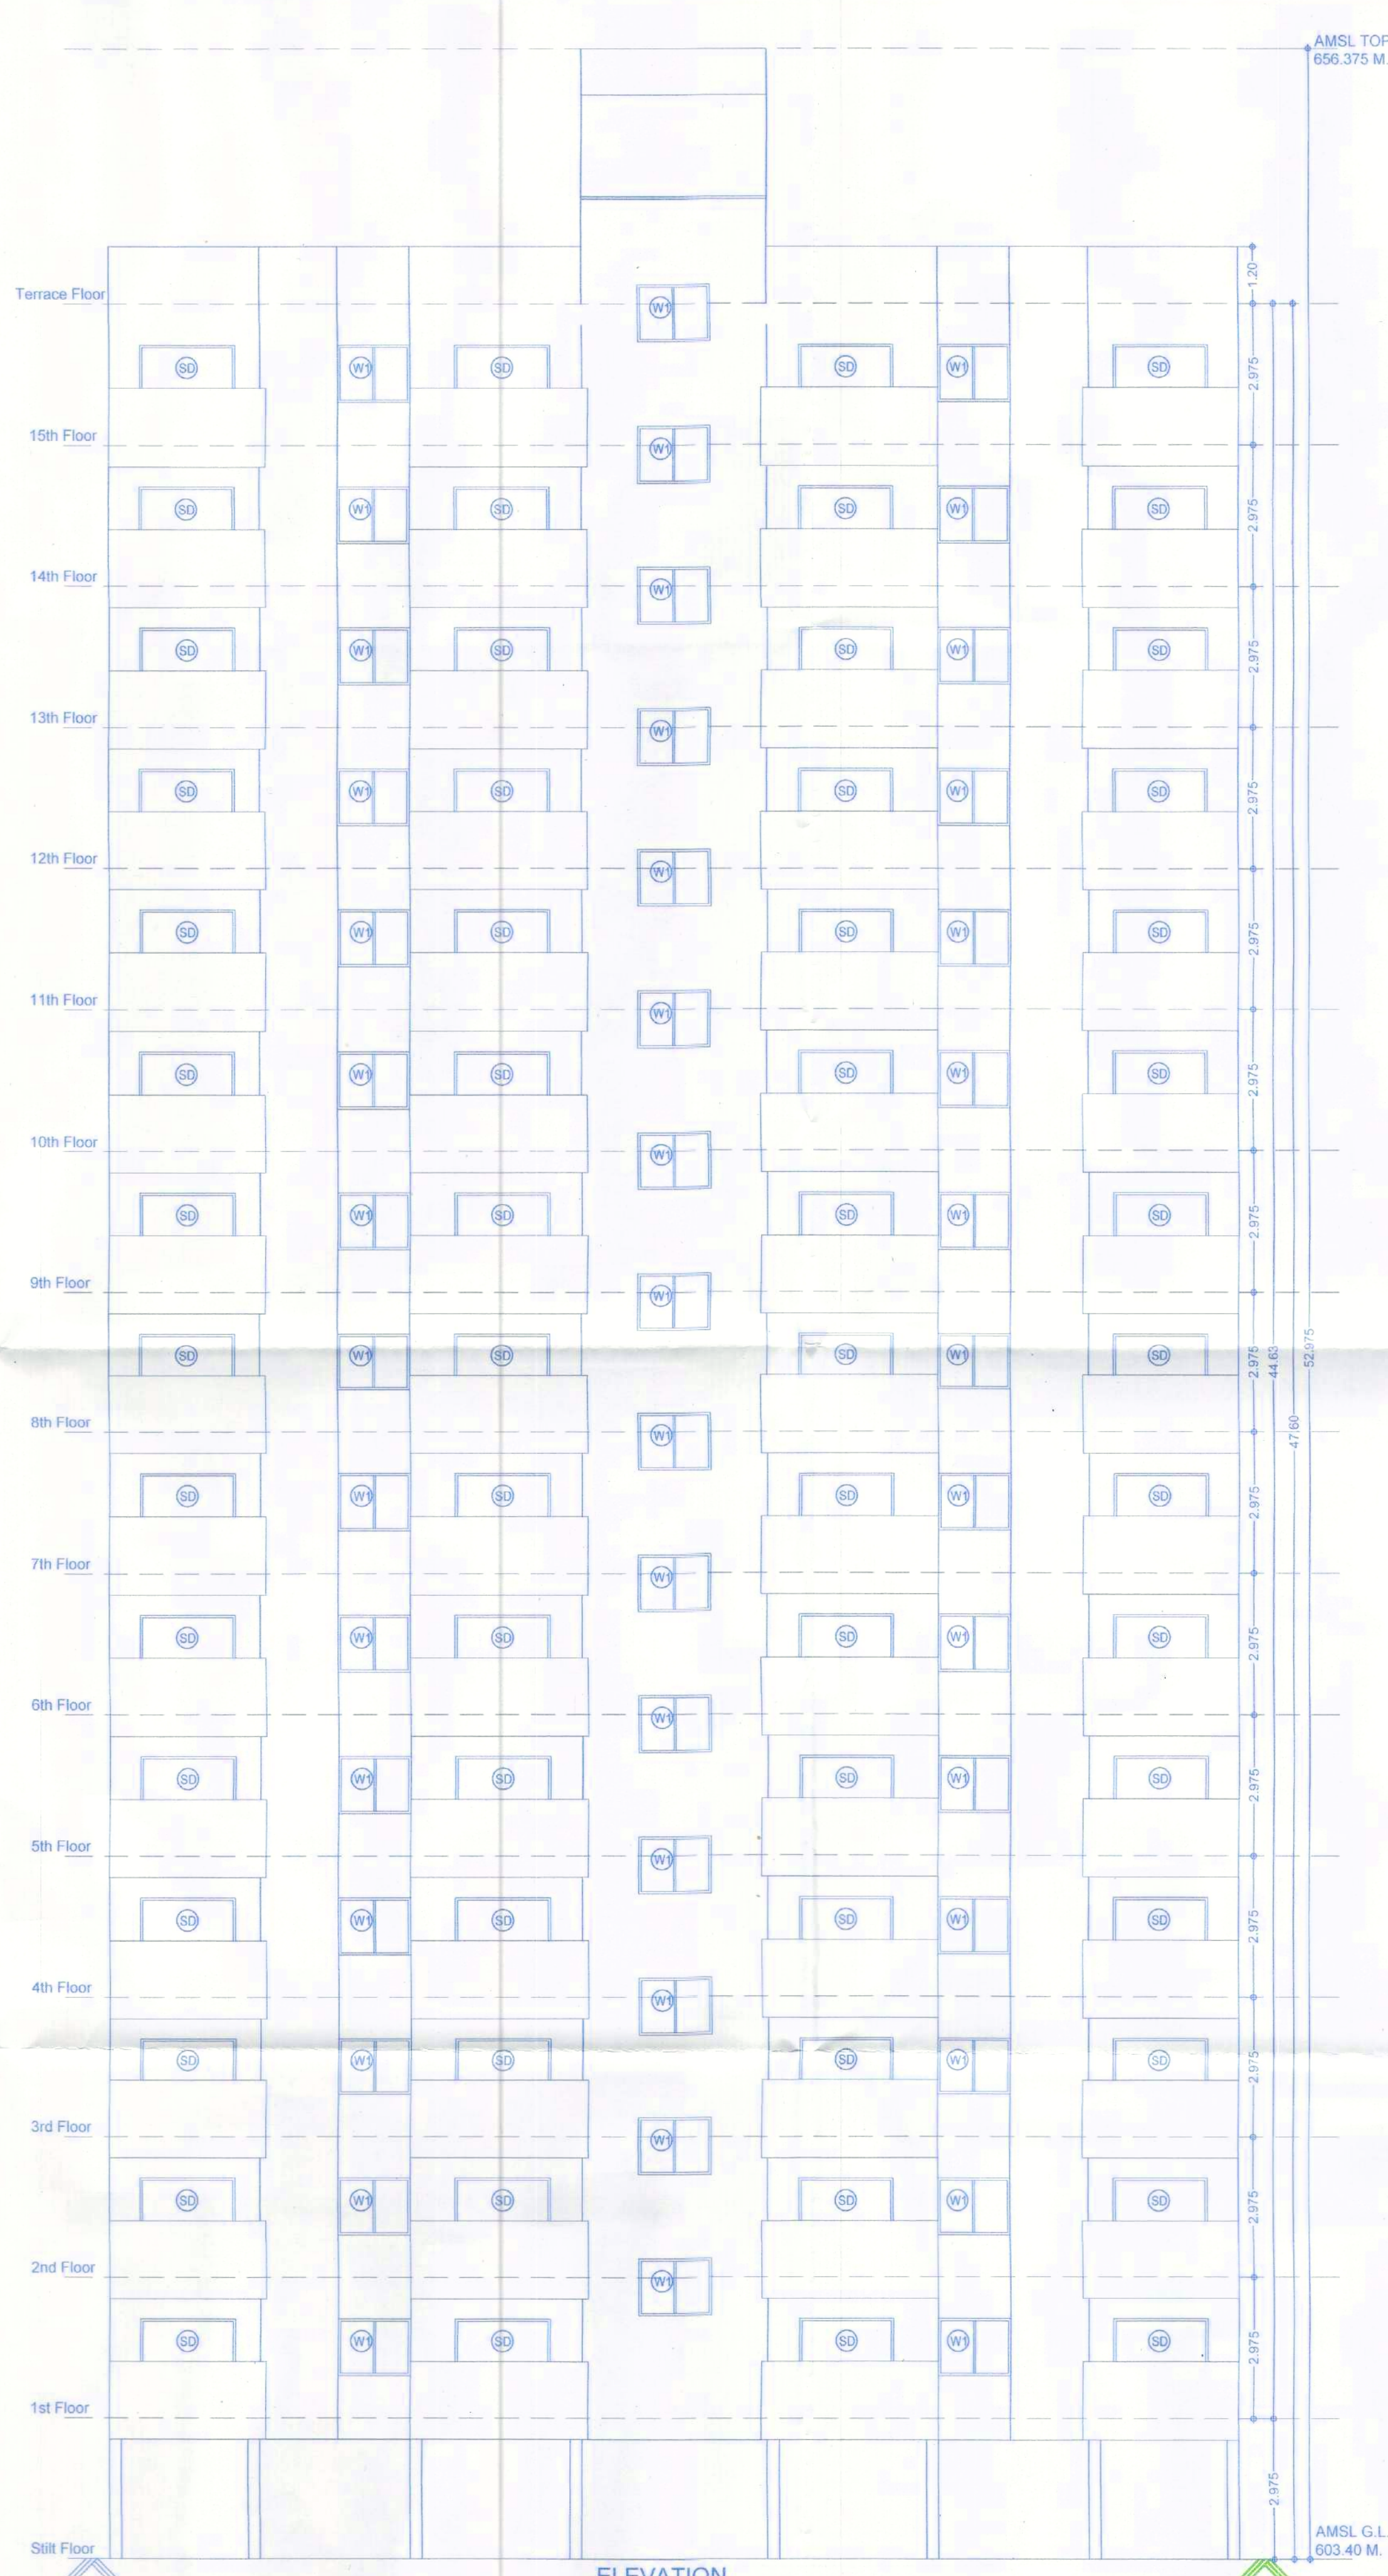

ELEVATION

F JOB TITLE / SITE ADDRESS

PROPOSED GROUP HOUSING SCHEME ON S. NO. 5/18 & 5/19
VILLAGE - DHANORI, TAL. - HAVELI, DISTRICT - PUNE.

G OWNER NAME AND SIGNATURE

Mr. Rahul Shivajirao Kadam
Through POA Holder M/S Rising Associates
Through Mr. Vineet K. Goyal

Signature

H ARCHITECT

Vishwas Kulkarni : CA/1984/8465
Hrshikesh Kulkarni : CA/2002/29235

Signature

VK:a
architecture

3th Floor, Newgate, Pune-411004
C-1 S No. 2850, S B Road Near ICC Trade
Tower, Baharwadi, Pune-411016

P +91 20 6626 8888
E mail@vkarch.com
W www.vkarch.com

Project Title
Floor Plan & Elevation

Client Name
Prashant H.

Client Name
Anurag M.

Scale
1:100
at 600x850
A1-Paper Size

Date
01/02/2024

Sheet No.
2052

FOR P.M.C. SUBMISSION