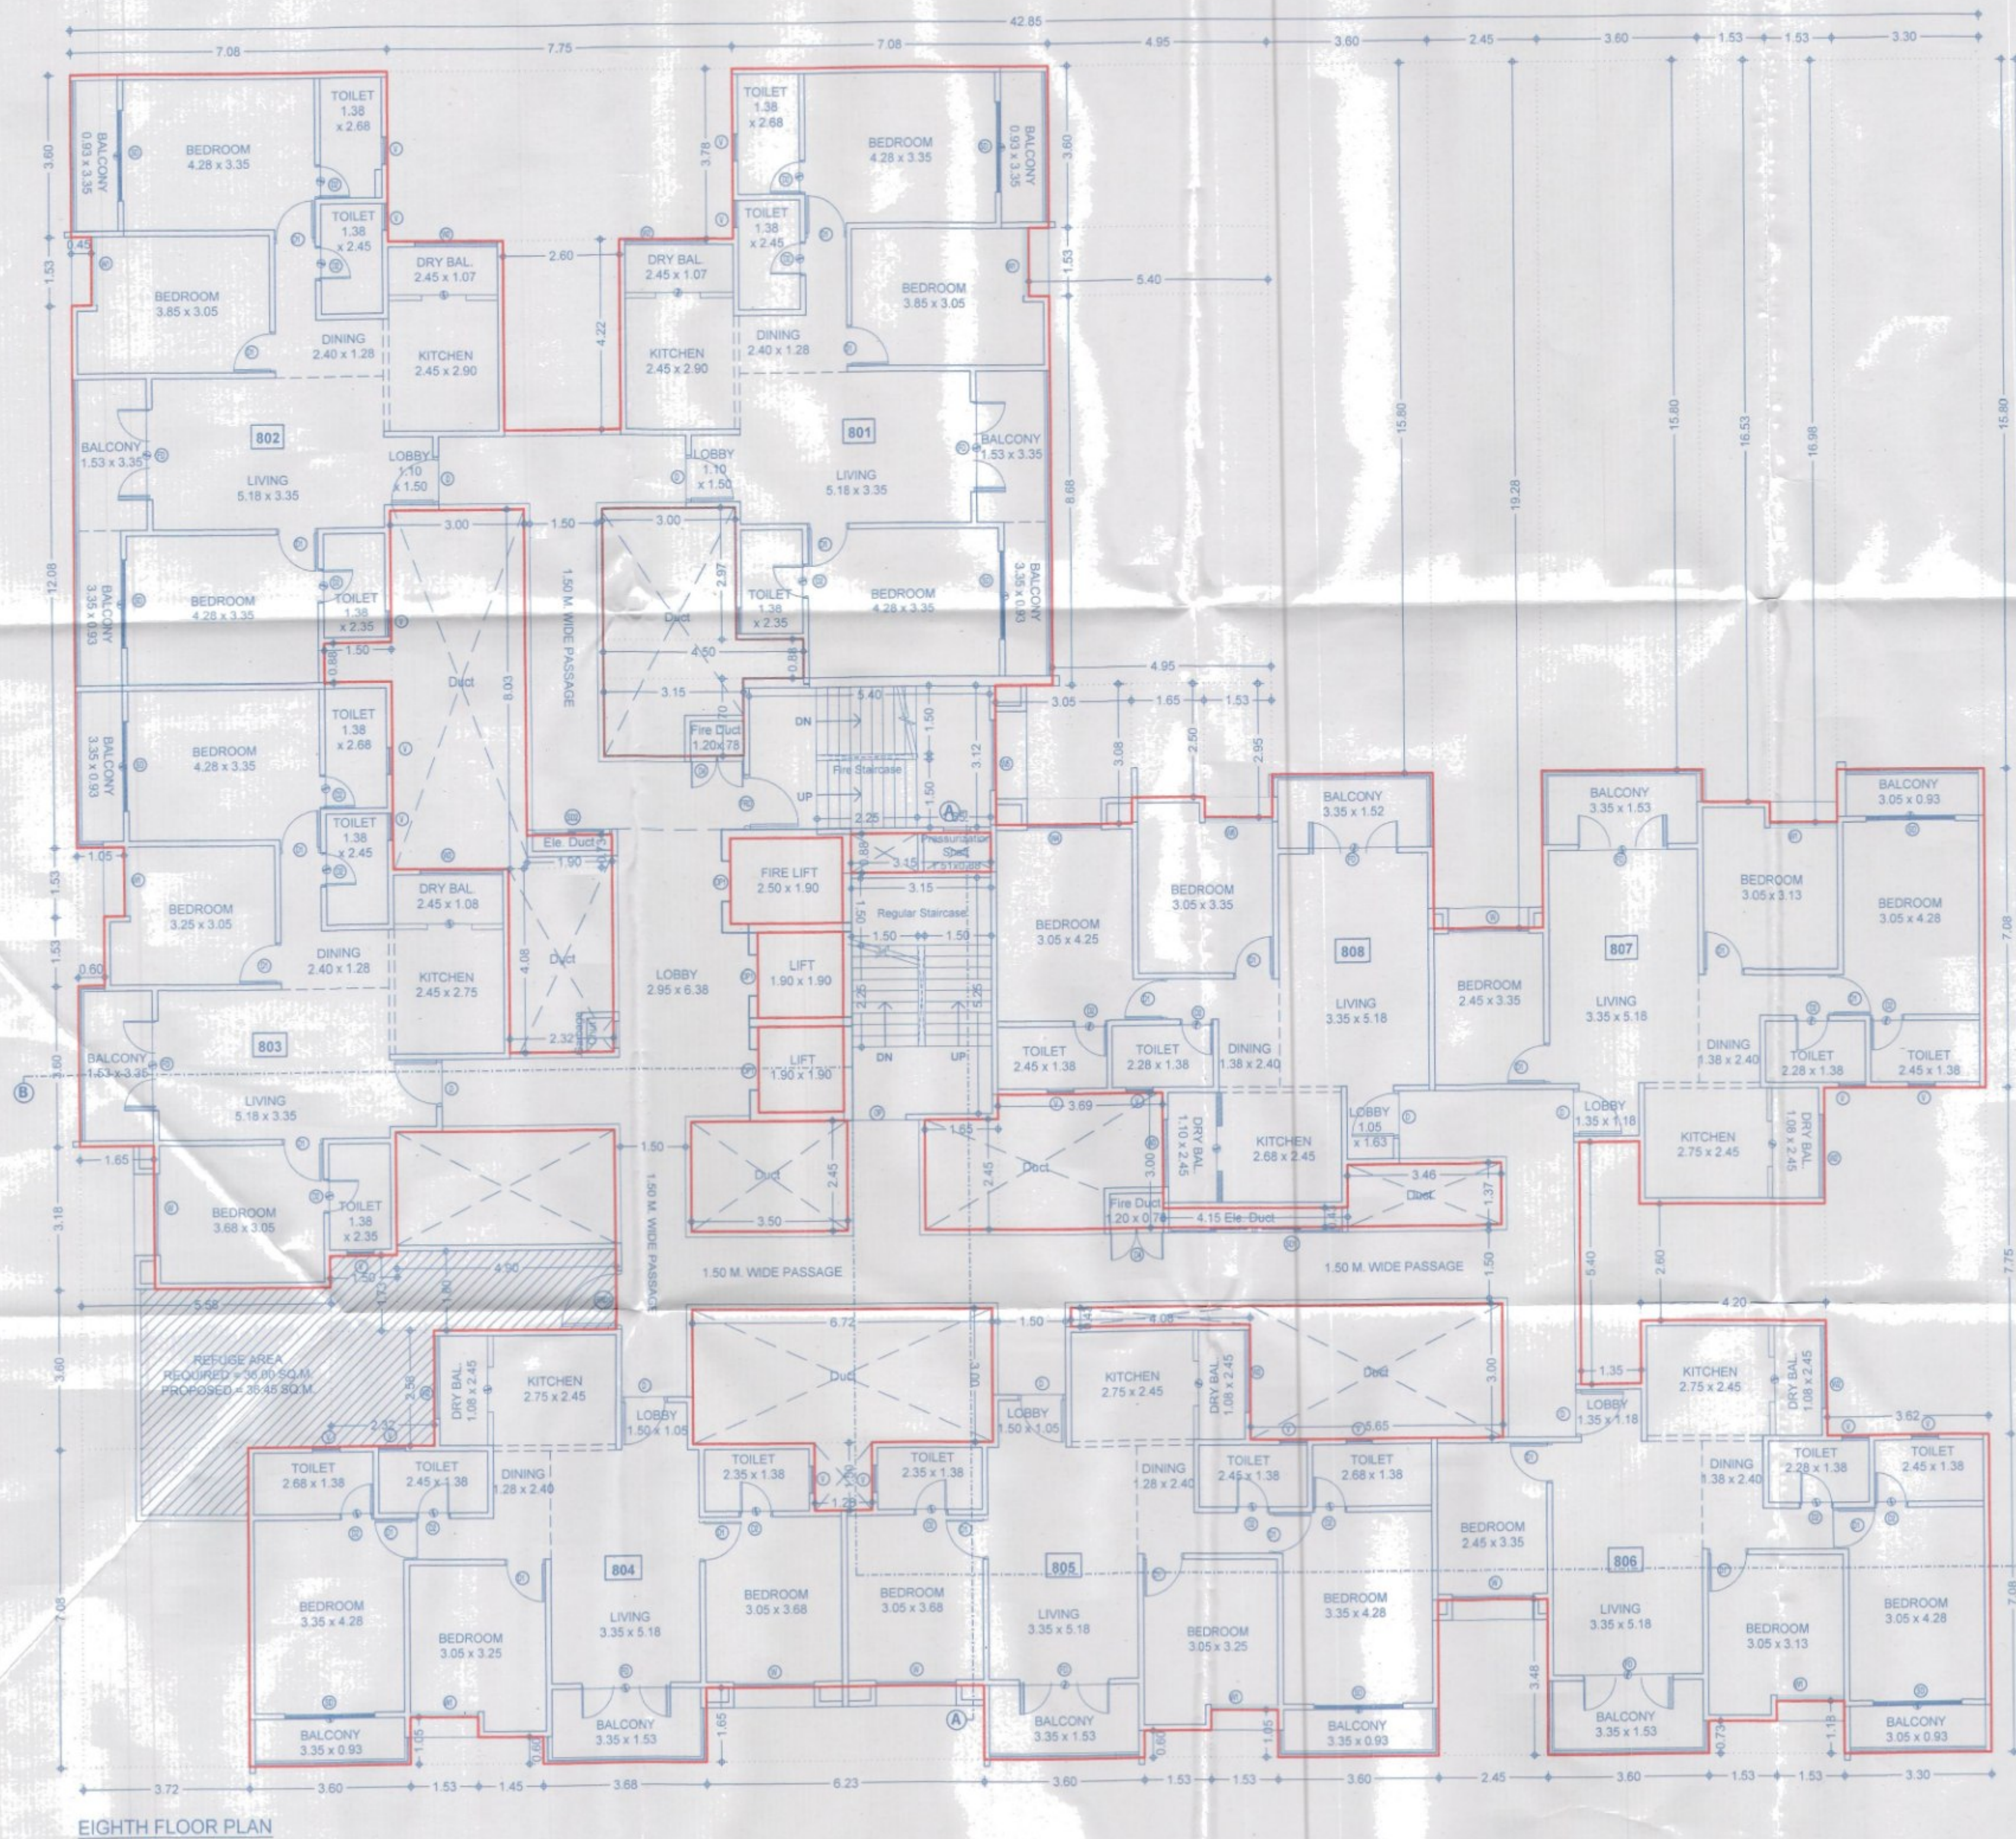
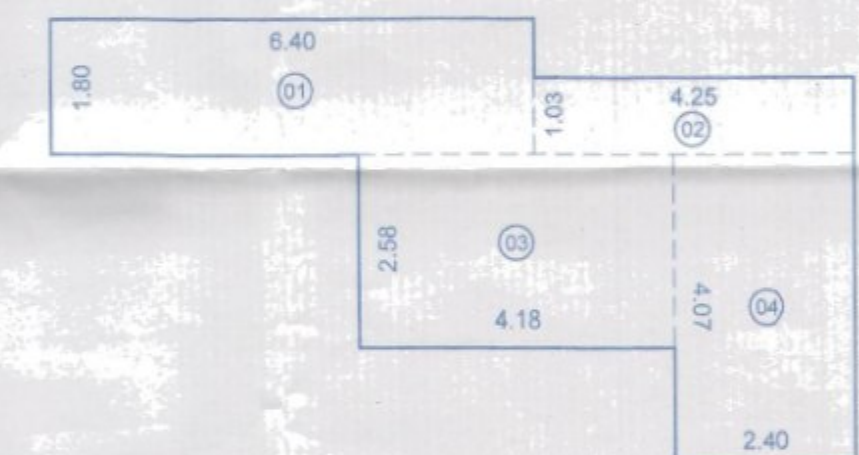


कुल निवासी दि. 15/2/24

APPROVED SUBJECT CONDITION
APPROVED UNDER COMMENCEMENT
CERTIFICATE NO. CC/2247/23Building Inspector Deputy Engineer P.M.C.
(B.P.D.P. Zone No-1) P.M.C.

EIGHTH FLOOR PLAN

REFUGE AREA KEY PLAN
SCALE:1:200PERMISSIBLE REFUGE AREA
No. of Flat X No. Person x 0.30
= 24 x 5 = 120 x 0.30 = 36.00 sq.m.
Proposed Refuge Area = 36.45 Sq.m.

REFUGE AREA CALCULATION				
1	6.40	X	1.80	X 1 = 11.52
2	4.25	X	1.03	X 1 = 4.38
3	4.18	X	2.58	X 1 = 10.78
4	2.40	X	4.07	X 1 = 9.77
TOTAL				36.45

F JOB TITLE / SITE ADDRESS

PROPOSED GROUP HOUSING SCHEME ON S. NO. 5/18 & 5/19
VILLAGE - DHANORI, TAL. - HAVELI, DISTRICT - PUNE.

G OWNER NAME AND SIGNATURE

Mr. Rahul Shivajirao Kadam
Through POA Holder M/S Rising Associates
Through Mr. Vineet K. Goyal

Signature

H ARCHITECT

Vishwas Kulkarni CA/1984/8465
Hrshikesh Kulkarni CA/2002/29235

Signature

VK:a
architecture5th Floor Nextgen Avenue Sr No. 103(p),
C.T. S. No. 2850, S.B. Road Near ICC Trade
Tower, Baharwadi, Pune-411016.

P +91 20 6626 8888

E mail@vkarch.com
W www.vkarch.comDrawing Title
Floor Plan & Area calculationsDrawn by
Prashant H.

2052

Checked by
Anurag M.

230

FOR P.M.C. SUBMISSION

Scale
1:100
at 600x700
A1-Paper SizeDate
01/02/2024

Revision