



APPROVED SUBJECT CONDITION
APPROVED UNDER COMMENCEMENT
CERTIFICATE NO. C.123.2/23

Building Inspector Deputy Engineer P.M.C.
(B.P.D.P. Zone No. 15) P.M.C.

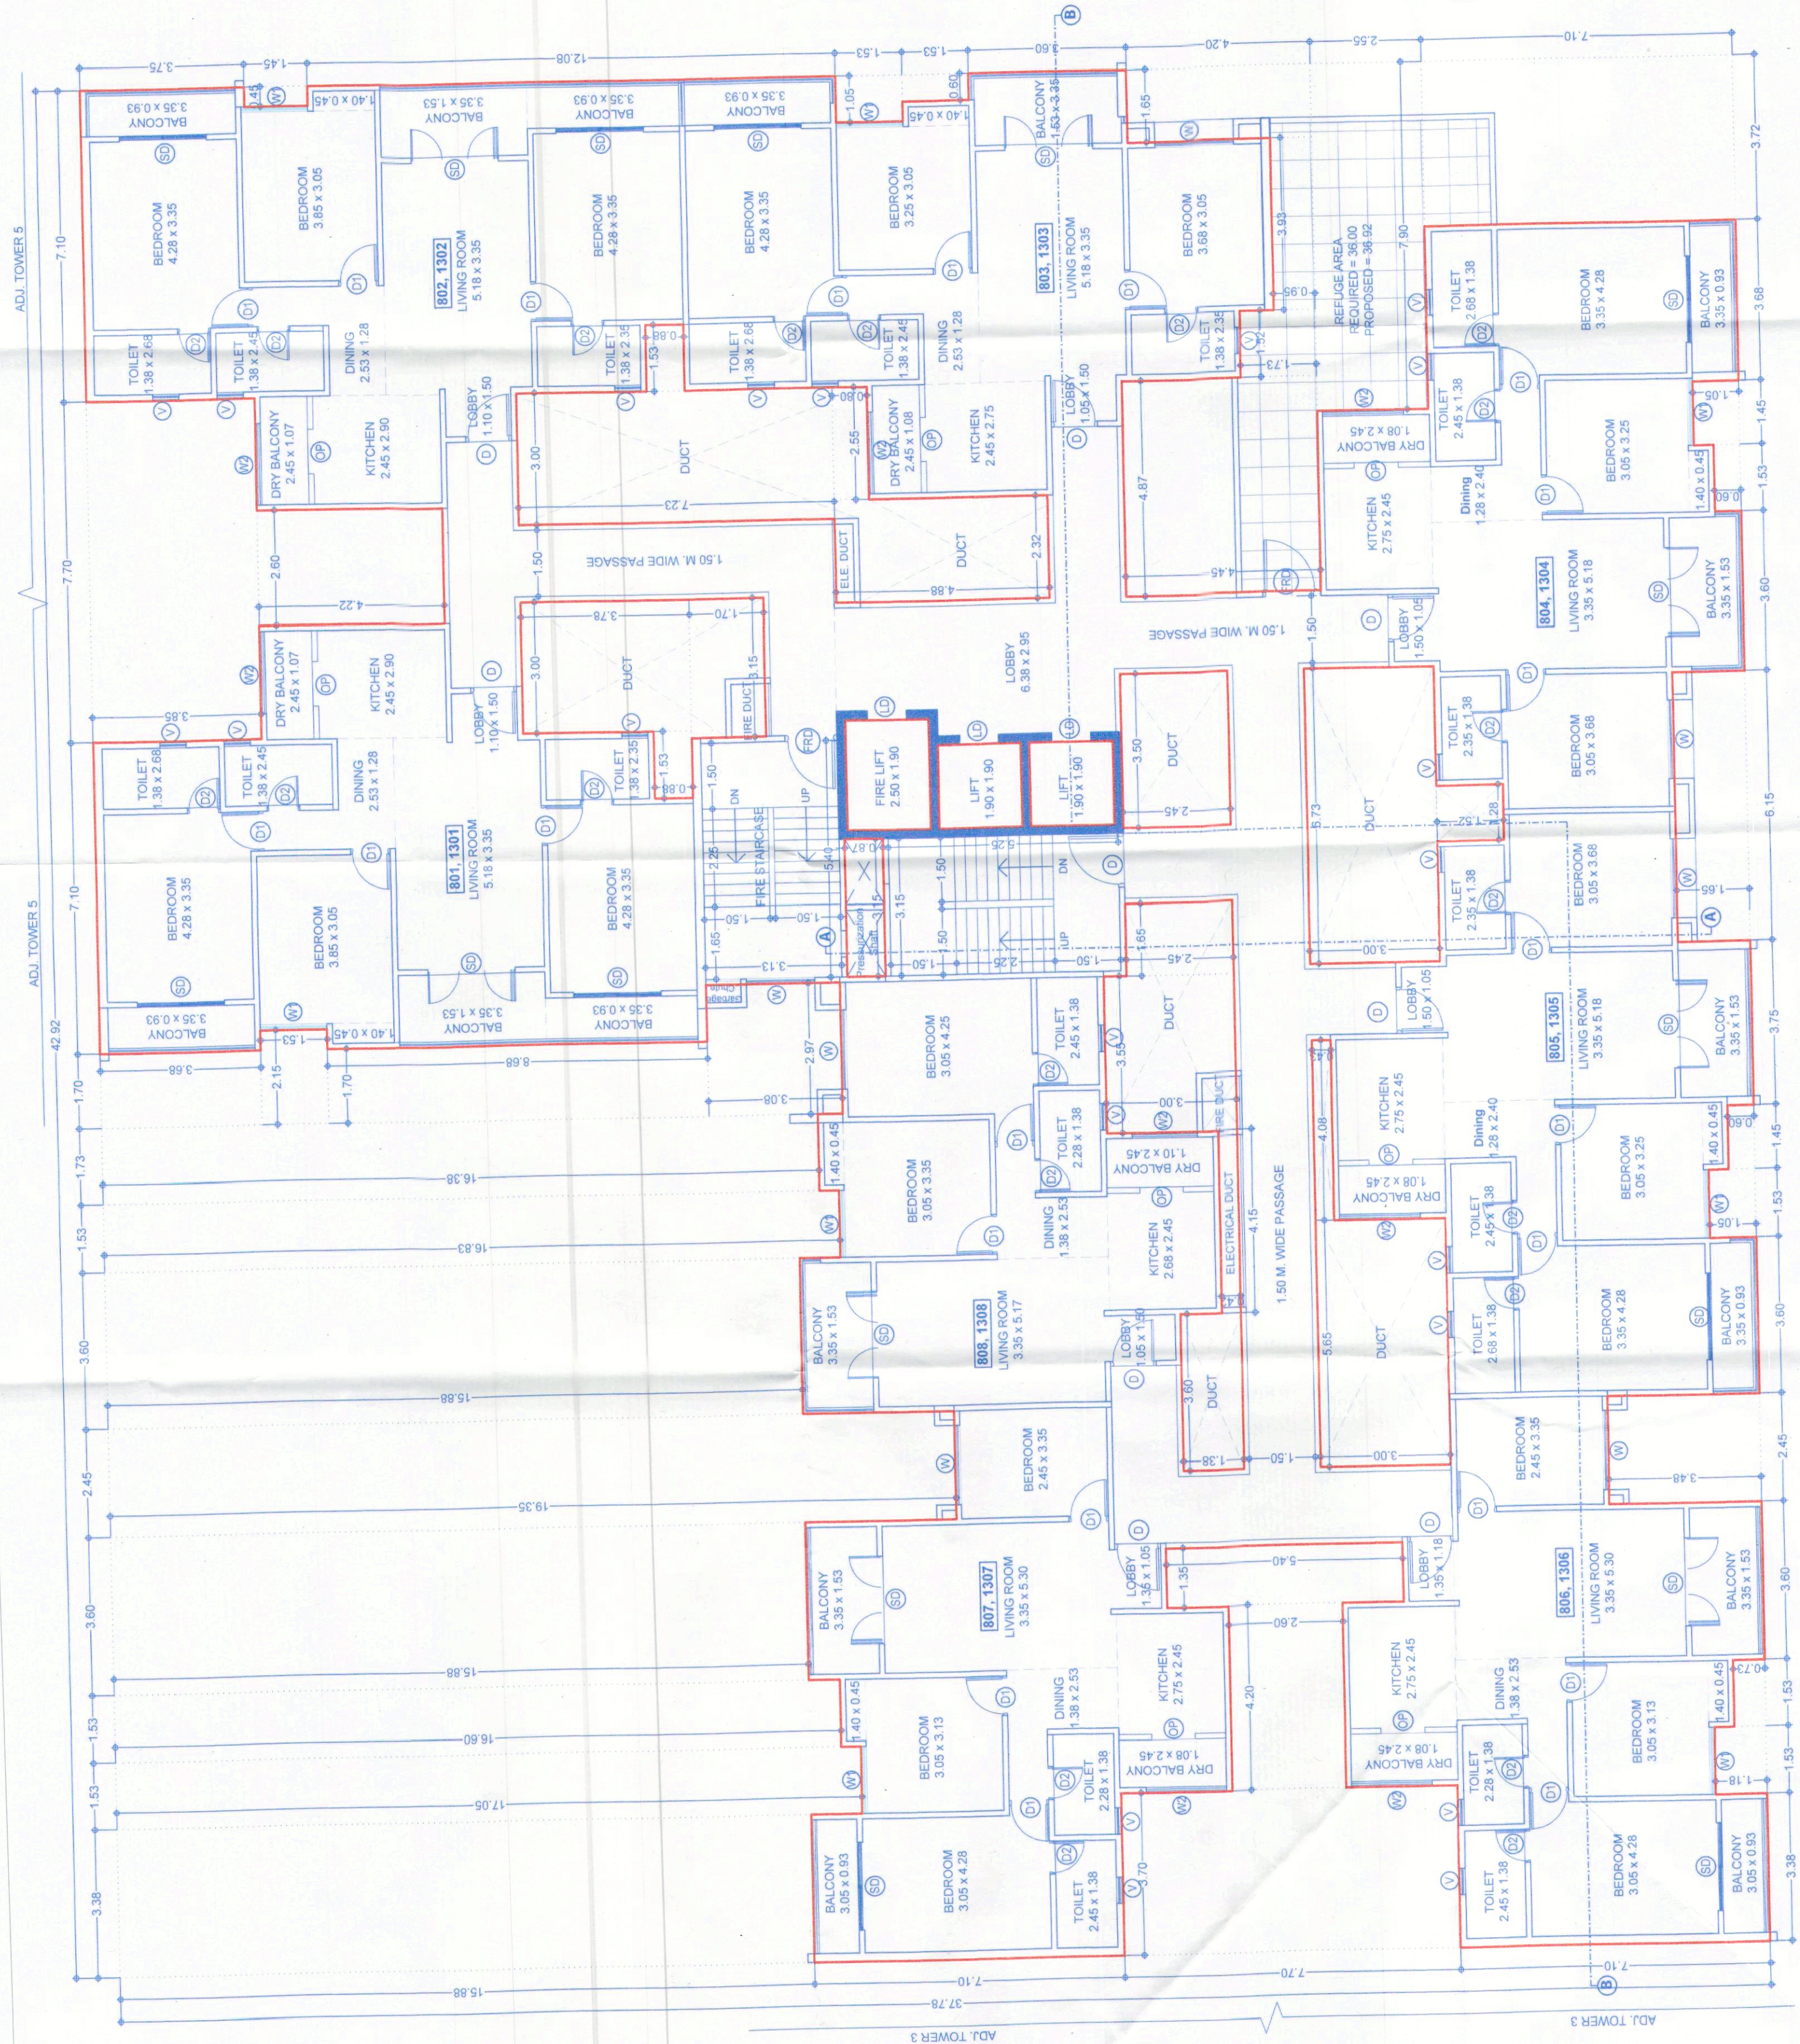

TYPICAL 8TH & 13TH FLOOR PLAN

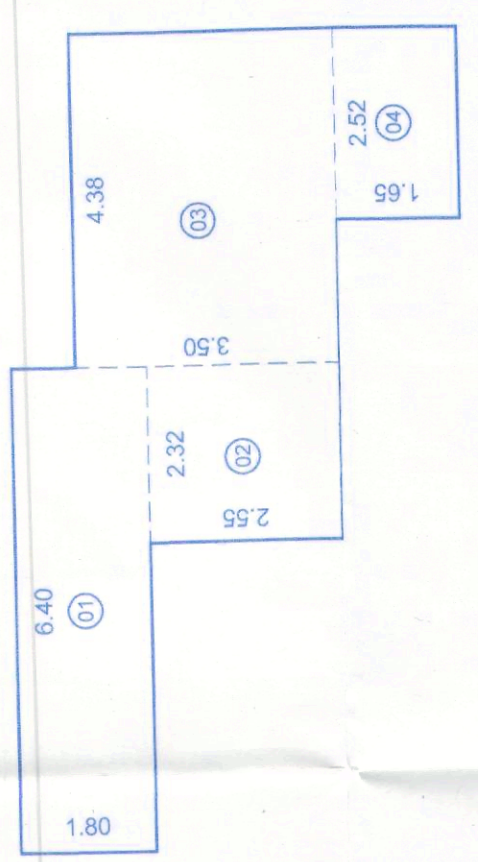

REFUGE AREA KEY PLAN
SCALE-1:100

PERMISSIBLE REFUGE AREA			
No. of Flat X No. Person x 0.30			
= 24 x 5 x 0.30 = 120 x 0.30 = 36.00 sq.m.			
Proposed Refuge Area = 36.92 Sq.m.			
REFUGE AREA CALCULATION			
1	6.40	X	1.80
2	2.32	X	2.55
3	3.50	X	4.38
4	2.52	X	1.85
TOTAL			36.92

F JOB TITLE / SITE ADDRESS
PROPOSED GROUP HOUSING SCHEME ON S. NO. 5/18 & 5/19
VILLAGE - DHANORI, TAL. - HAVELI, DISTRICT - PUNE.

G OWNER NAME AND SIGNATURE
Mr. Rahul Shivajirao Kadam
Through P.O.A. Holder M/S Rising Associates
Through Mr. Vineet K. Deyal

H ARCHITECT
Vishwas Kulkarni
Hrishikesh Kulkarni

VK:a
architecture

9th Floor, Near S. No. 5/18 & 5/19, Tal. Haveli, Dist. Pune
Tower Bahirawadi, Pune-411016

P +91 20 6626 8888
E mail@vkarch.com
W www.vkarch.com

Floor Plan & Area calculations
at 600x700
A1-Paper Size

Date
30/10/2023

Drawn by
Anurag M.

Checked by
2052

FOR P.M.C. SUBMISSION