

## TOWER-1

डॉ. न. न. दि. 15/2/24


APPROVED SUBJECT CONDITION

APPROVED UNDER COMMENCEMENT

CERTIFICATE NO. C/3247/23

Building Inspector Deputy Engineer P.M.C.

(B.P.D.P. Zone No-1) P.M.C.

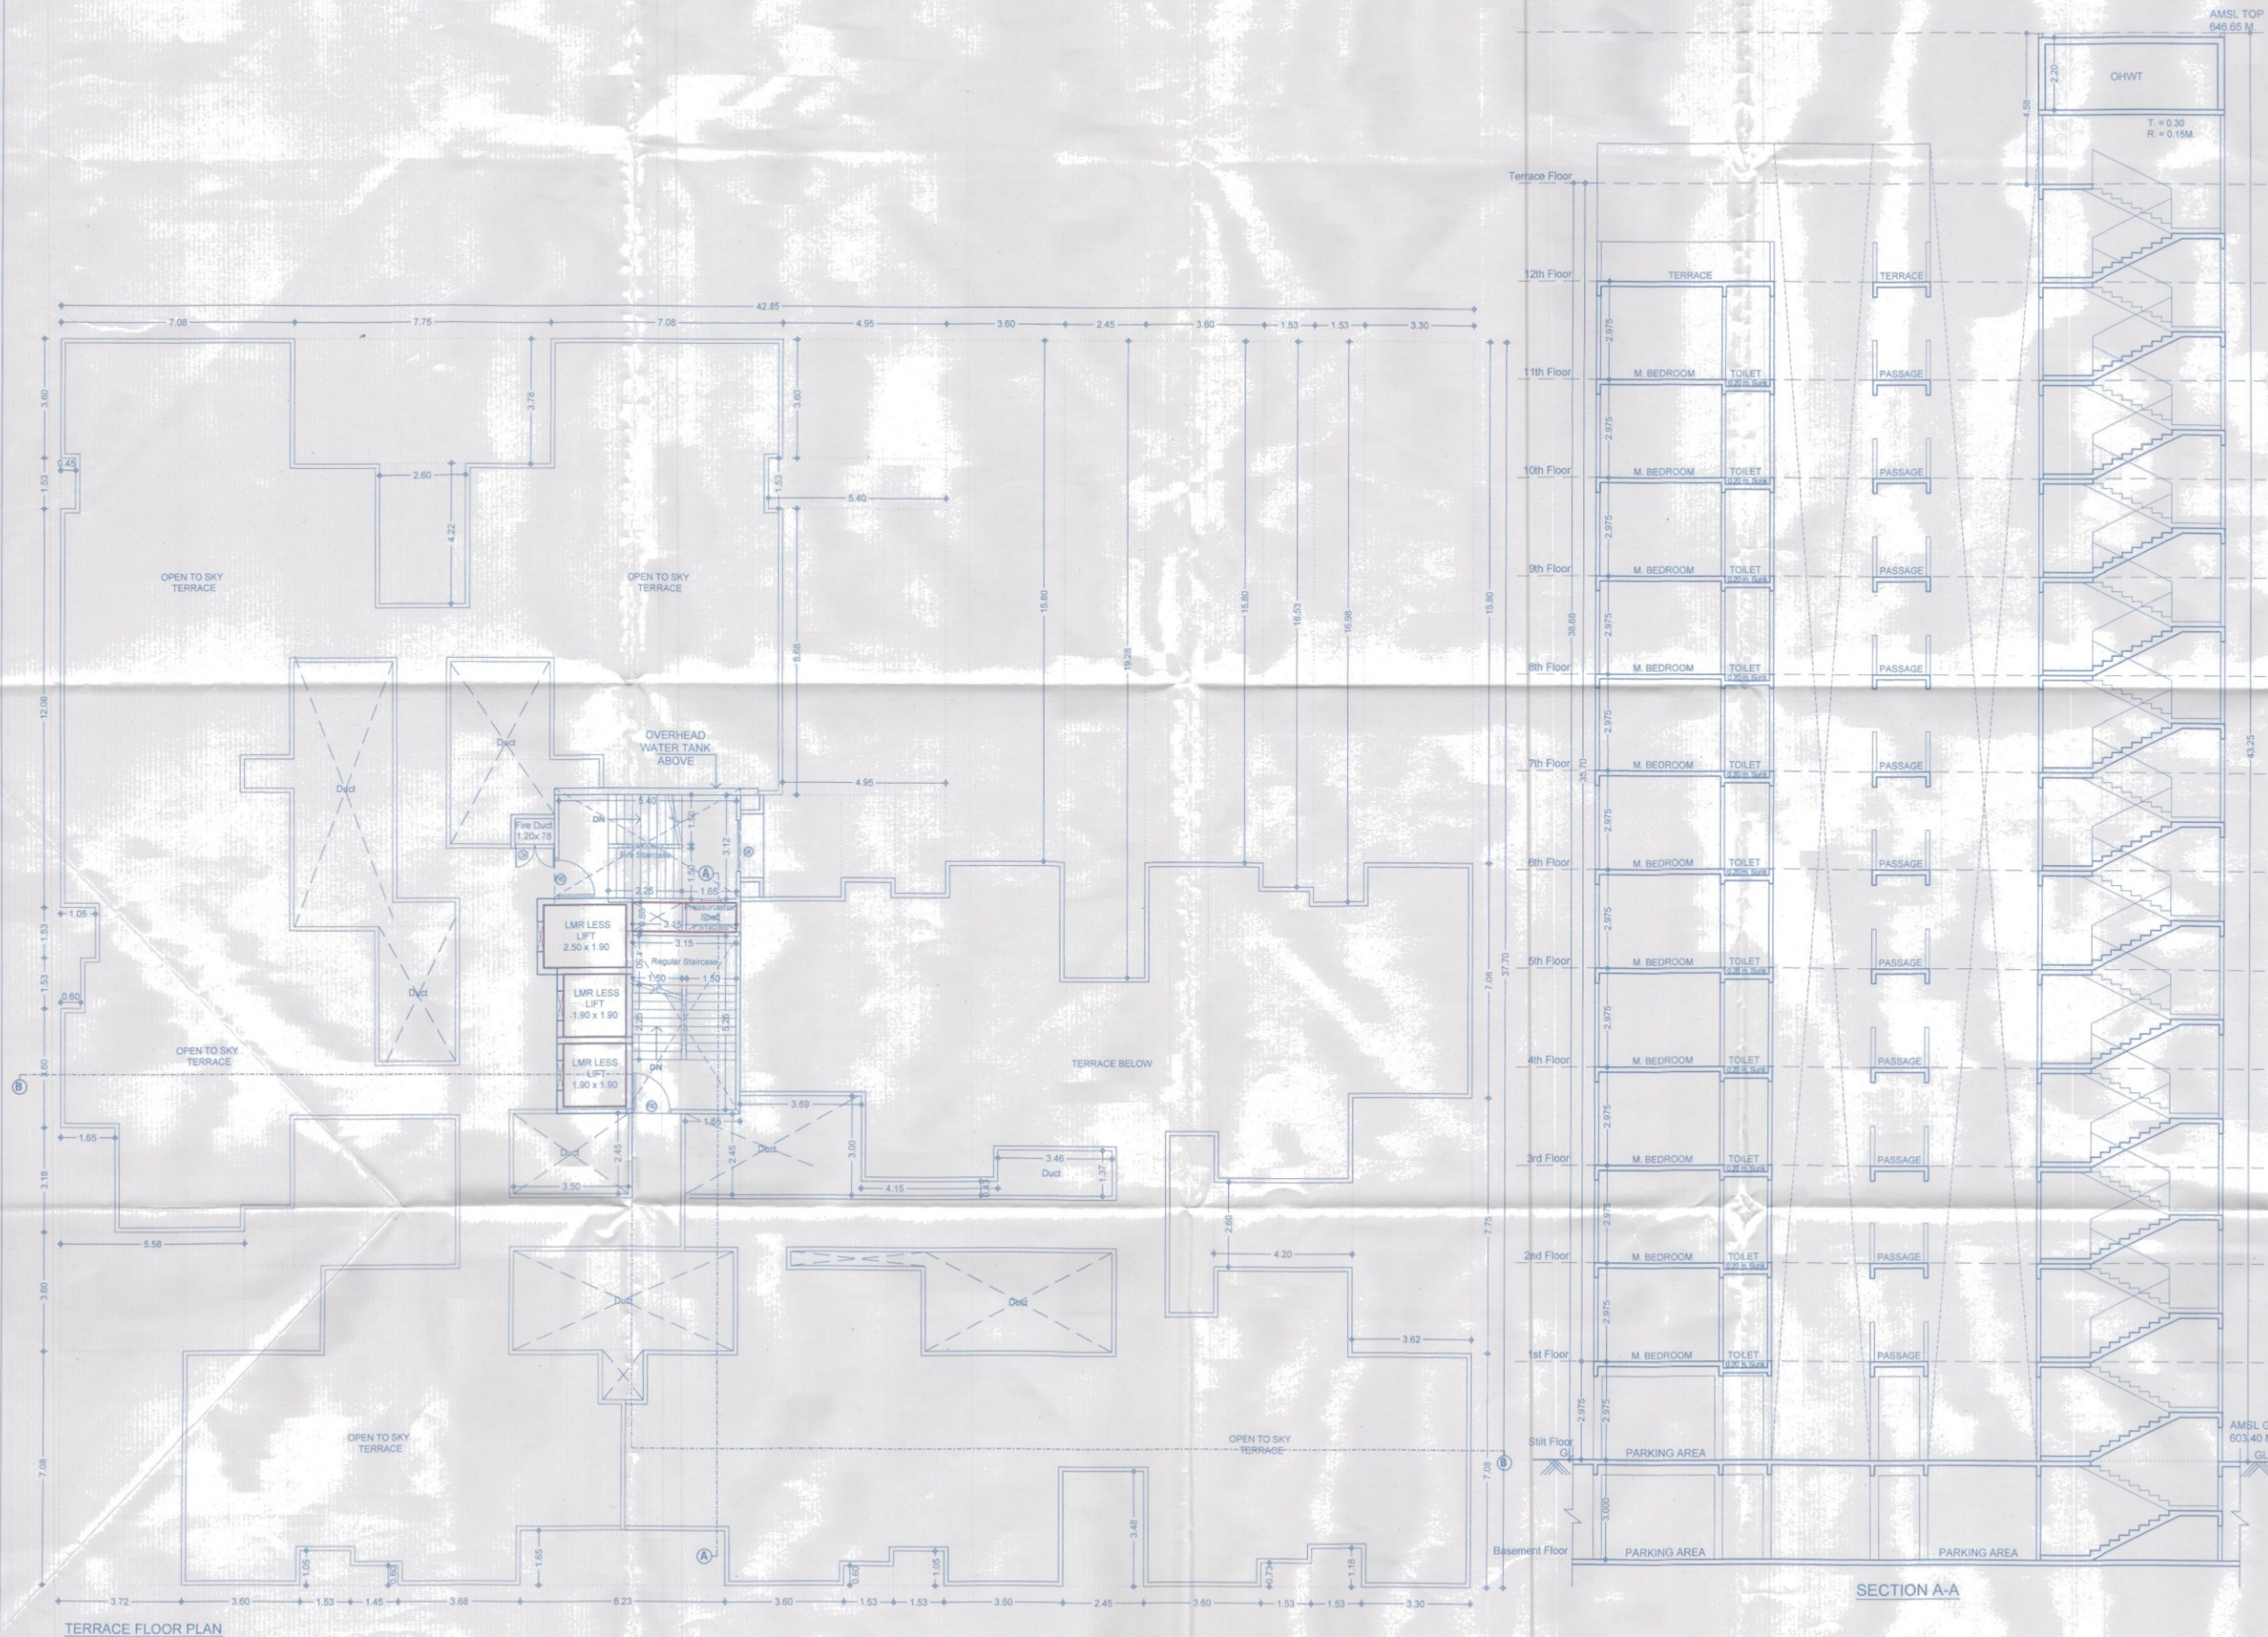

## F JOB TITLE / SITE ADDRESS

PROPOSED GROUP HOUSING SCHEME ON S. NO. 5/18 & 5/19  
VILLAGE - DHANORI, TAL. - HAVELI, DISTRICT - PUNE.

## G OWNER NAME AND SIGNATURE

Mr. Rajesh Shivajirao Kadam  
Through POA Holder N/S Rising Associates  
Through Mr. Vineet K. Goyal

Signature

## H ARCHITECT

Architect Name  
Vishwas Kulkarni CA/1994/8465  
Hishikesh Kulkarni CA/2002/29235

Architect Sign

VK:a  
architectureDrawing Title  
Terrace Floor Plan & Section A-AScale  
1:100  
at  
A1-Paper SizeDrawn by  
Prashant H.Checked by  
Anurag M.Date  
01/02/2024

For P.M.C. SUBMISSION