




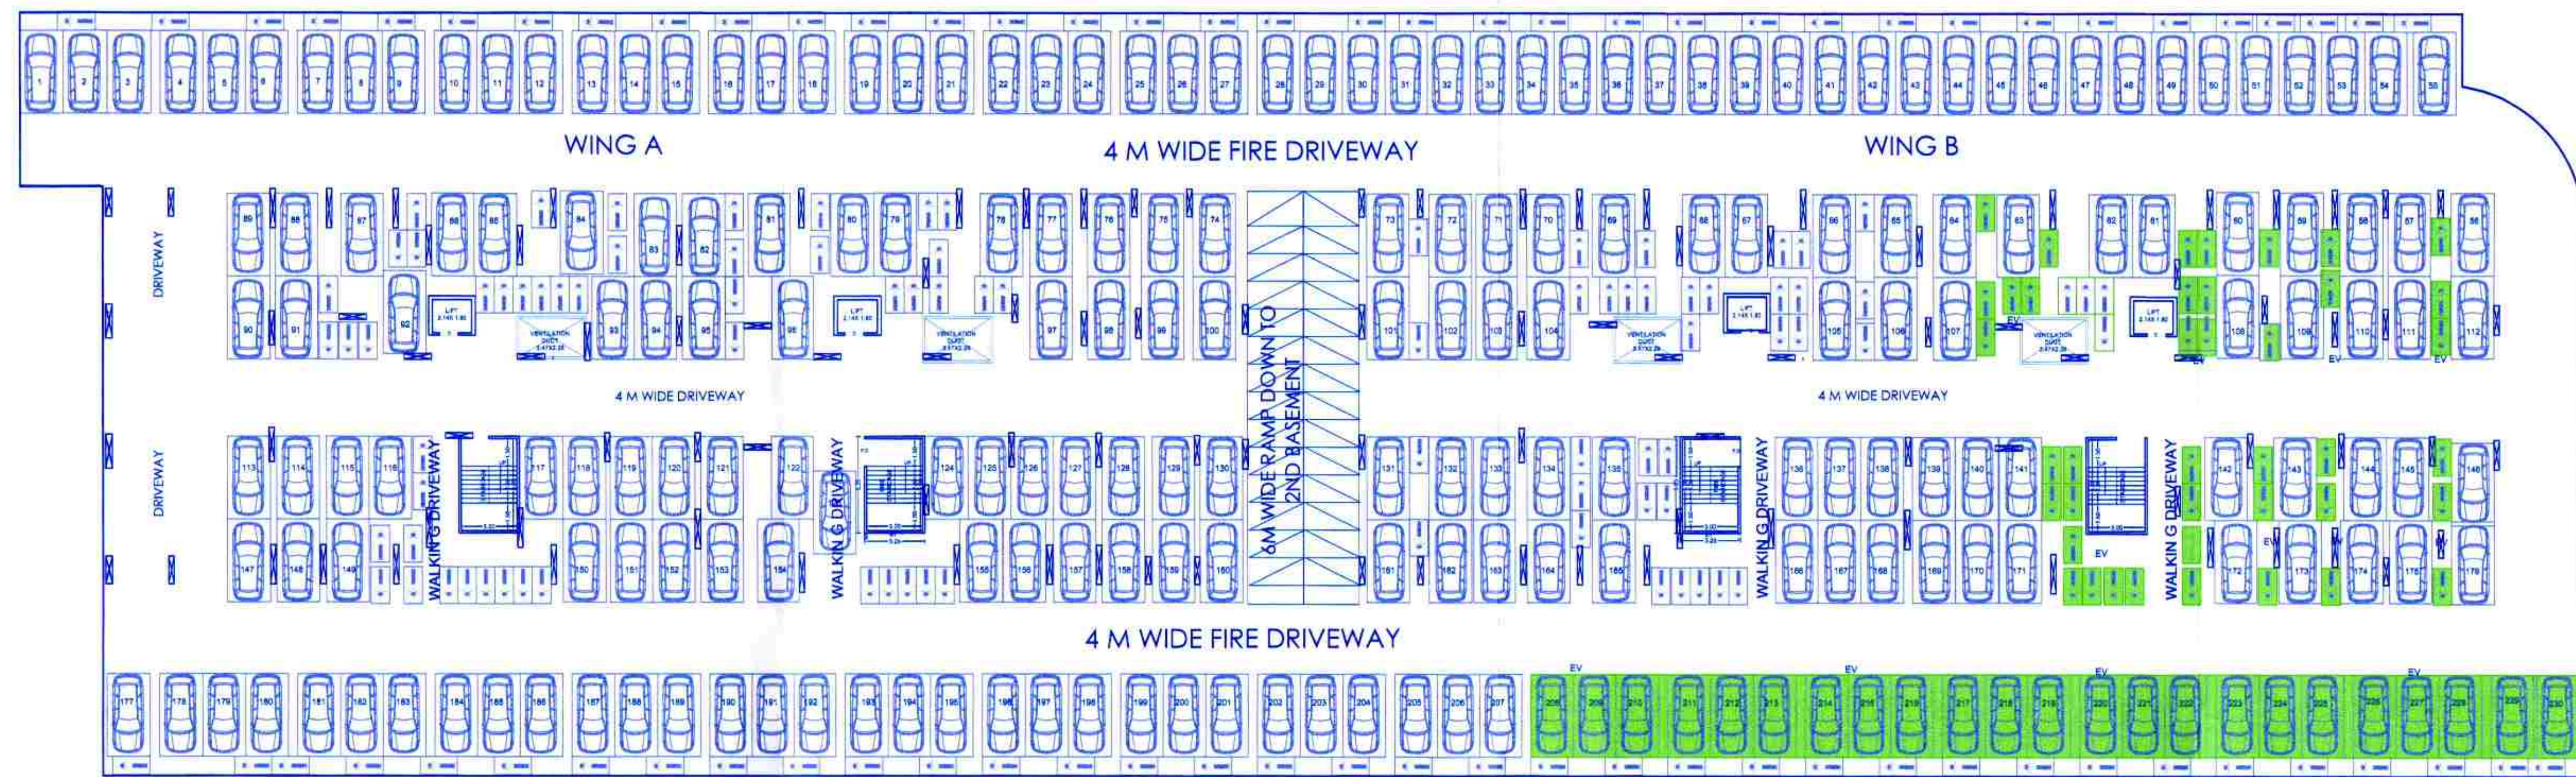


UPPER BASEMENT FLOOR PLAN (SCALE 1:200)

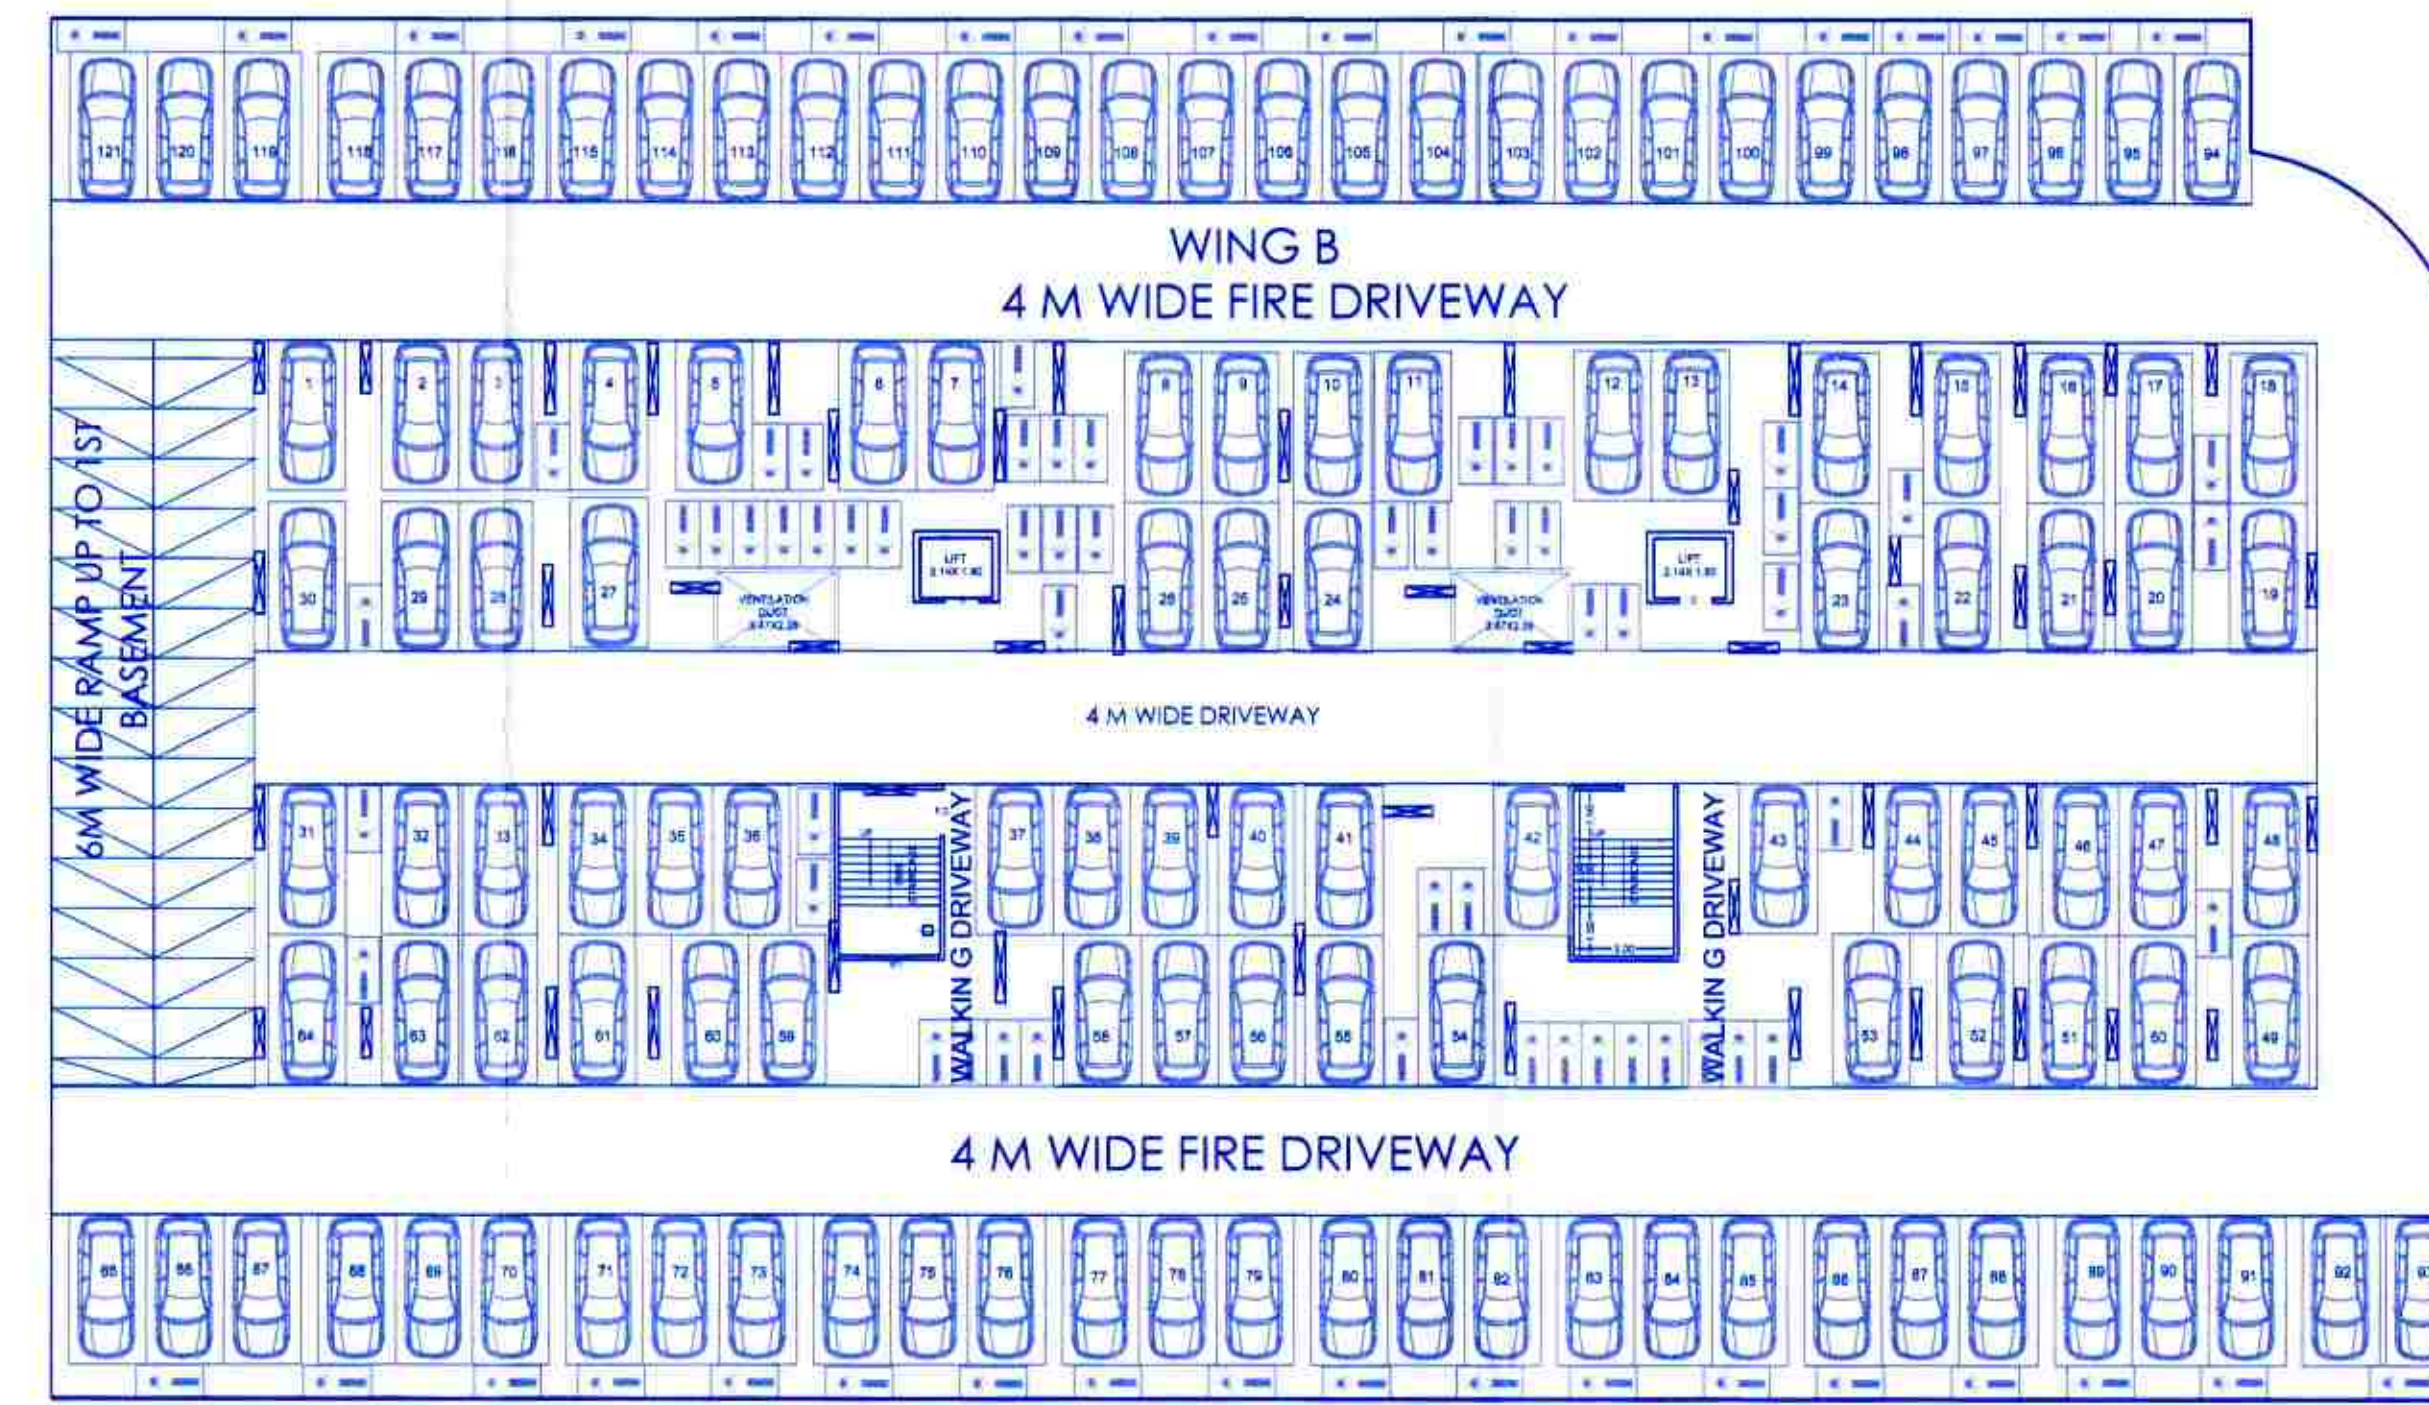

LOWER BASEMENT FLOOR PLAN (SCALE 1:200)

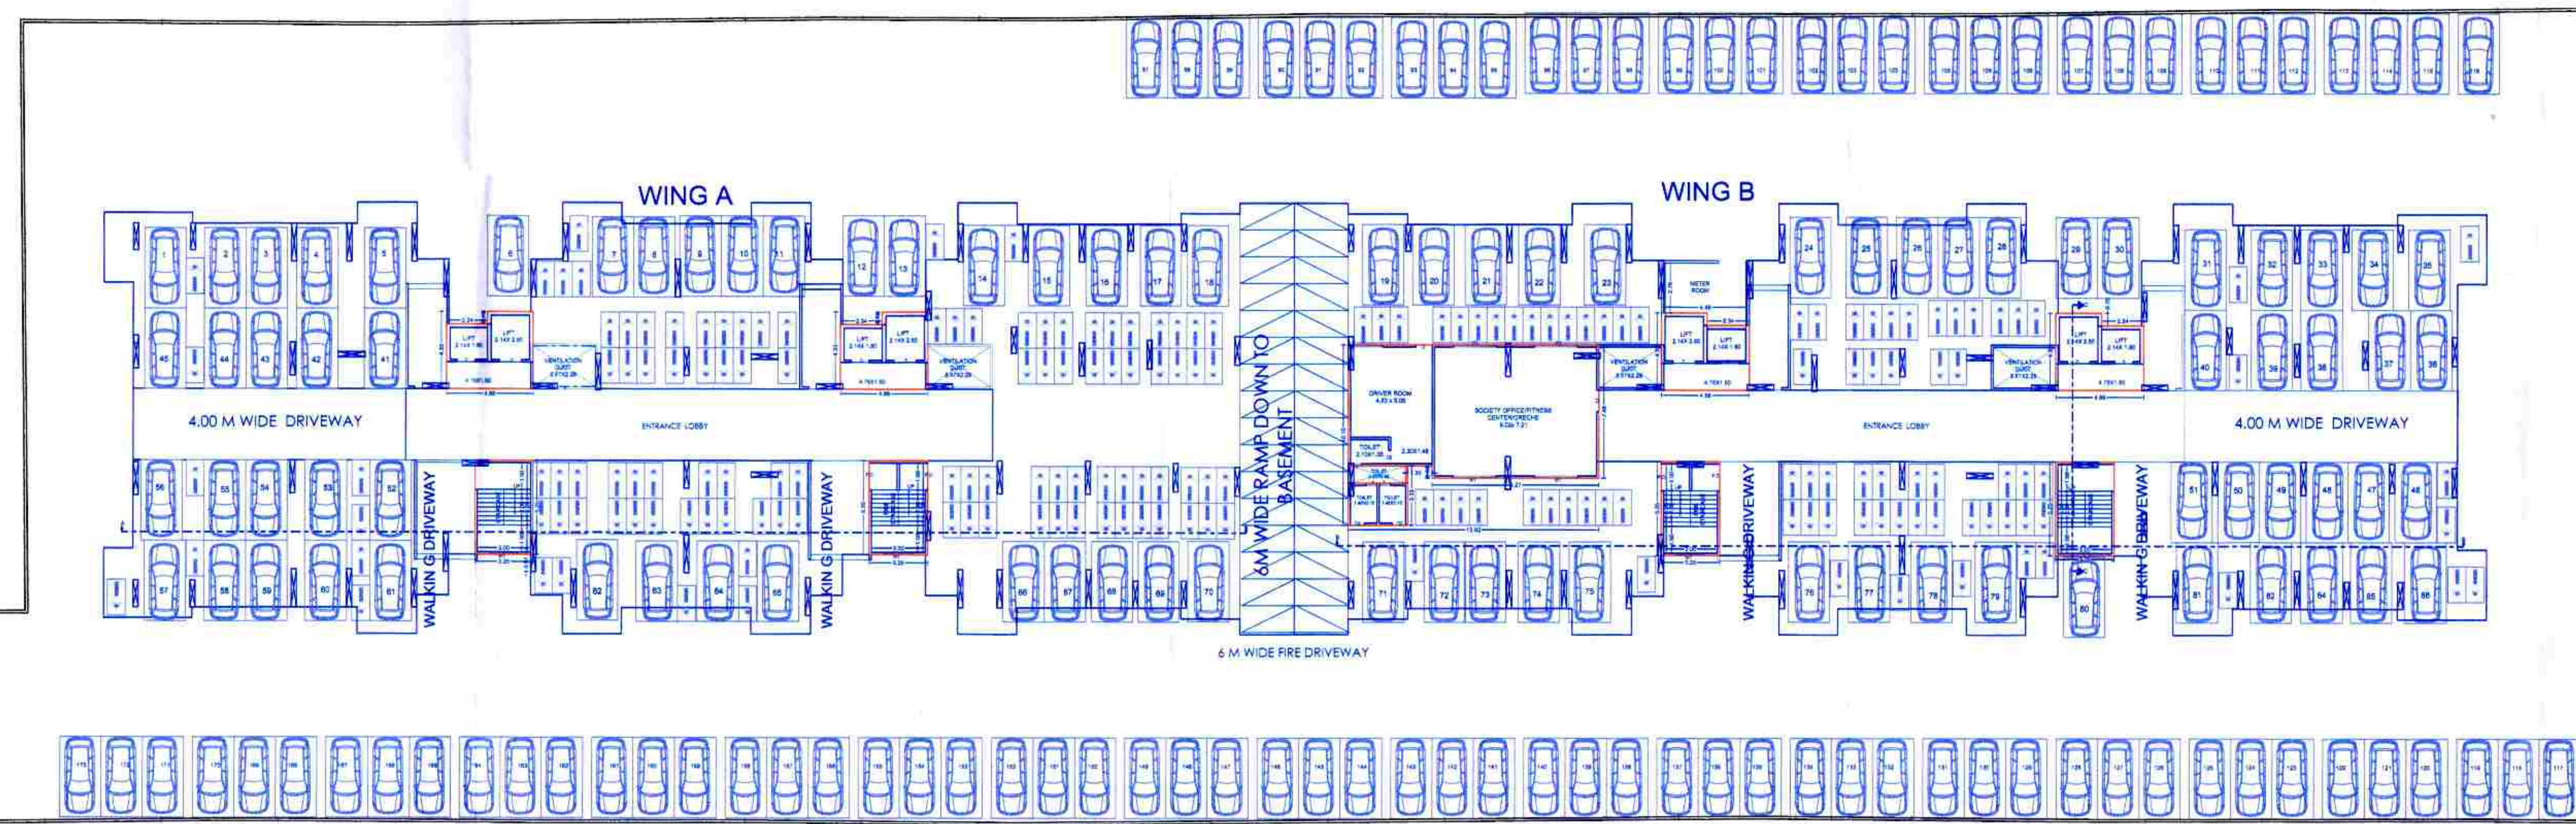

PARKING FLOOR PLAN (SCALE 1:200)

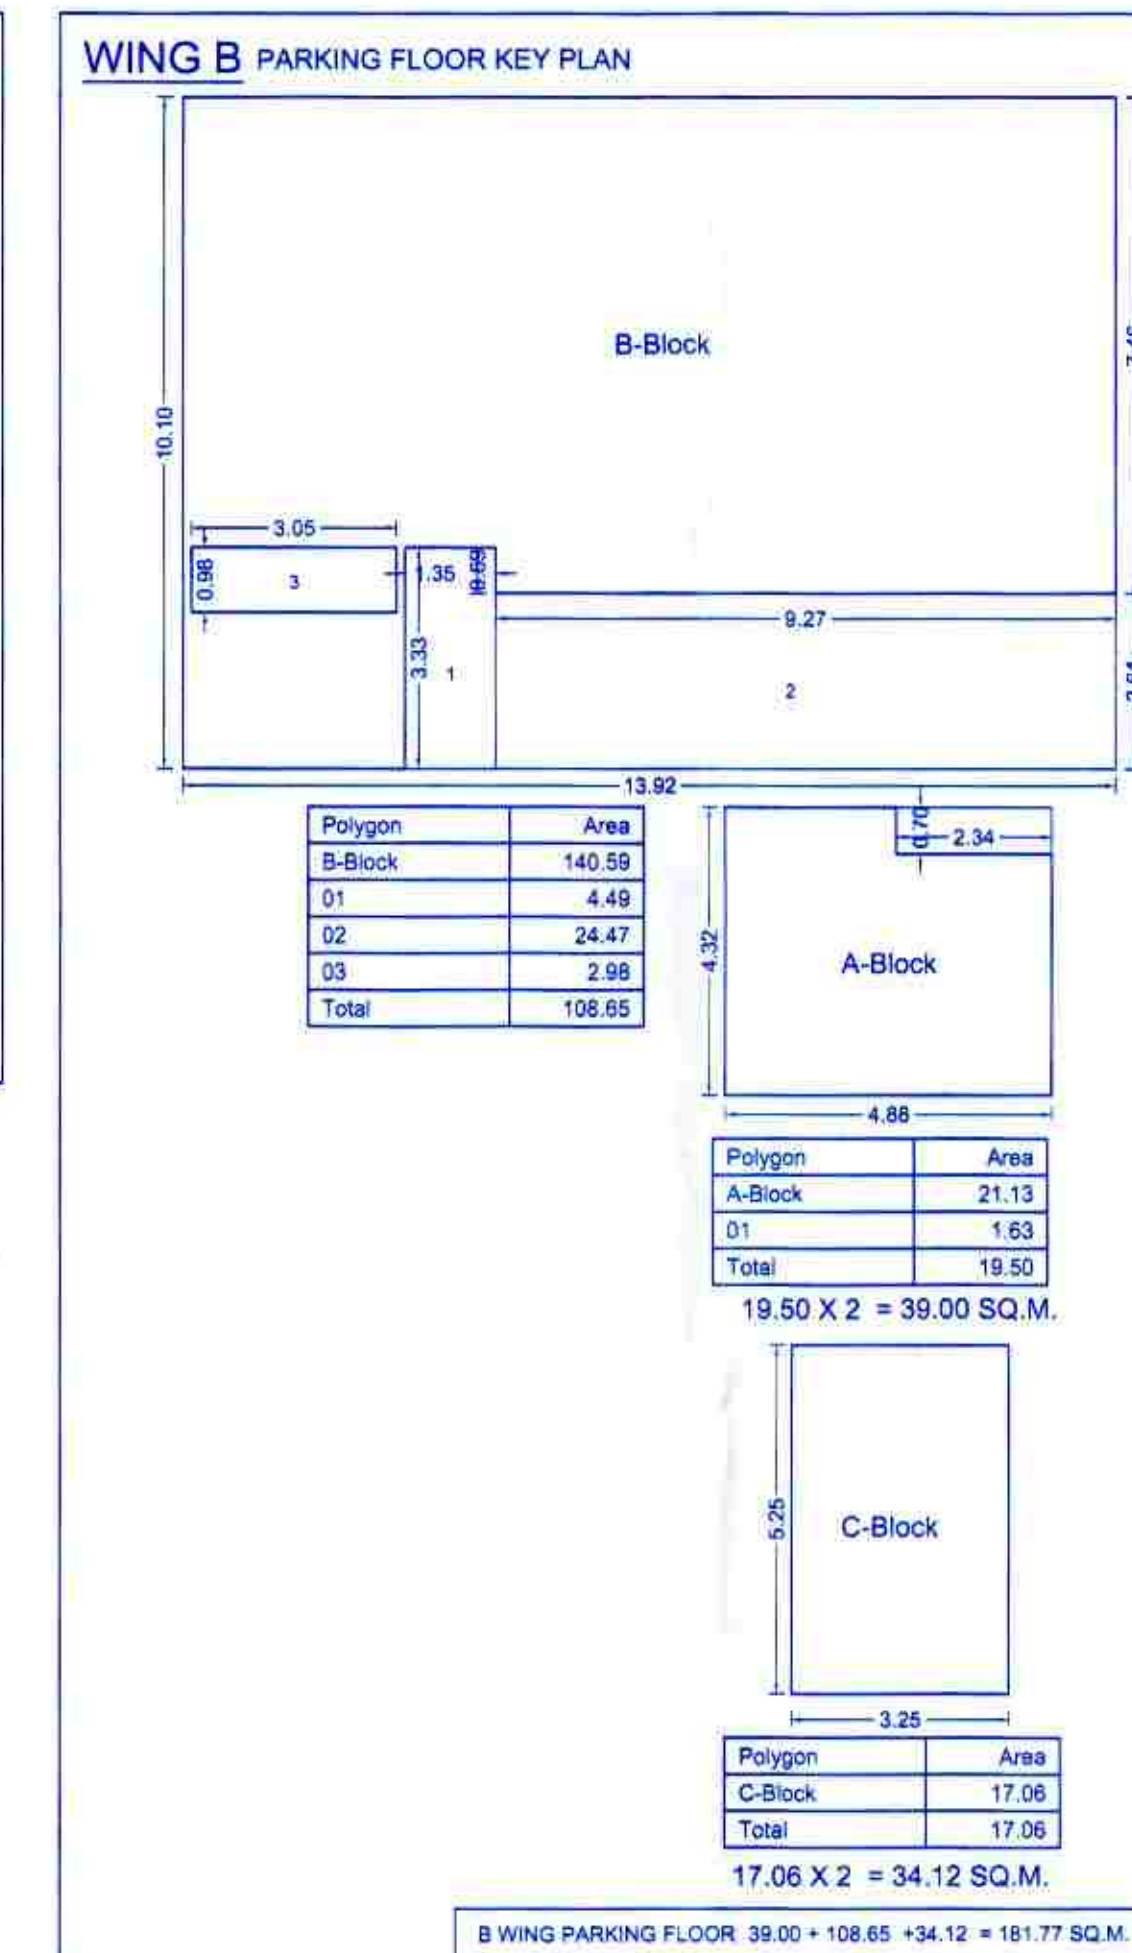

STAMP OF APPROVAL

A&amp;B WING

LOWER BASEMENT FLOOR PLAN  
UPPER BASEMENT FLOOR PLAN  
PARKING FLOOR PLAN

Sanctioned No. B.P./Kiwale/105/2023  
Subject to conditions mentioned in the  
Office Order No.  
dated 31/10/2023  
Pimpri  
Date 31/10/2023

O. C. Signed by  
City Engineer

For City Engineer  
Building Permission Dept.  
P.C.M.C., Pimpri, Pune-18.

MANIK BUCHADE ARCHITECT

KIMAYA HOUSE  
Near 19 Grand West Society,  
Brisa Hospital Road,  
Dange chowk, Thergaon, Pune-411033

Web site : www.kimayagroup.com  
E-mail: info@mbarchitects.co.in  
Ph 9552502704, 8087518777

PROPOSED RESIDENTIAL COMPLEX ON S.NO. 94/1  
OF VILLAGE-KIWALE

Owner (s) name and signature :-

MRS. MOHISHA REALTIES LLP Mr. Yogesh Chinchwadkar

Date 23.6.2023

North Scale 1:100

Drawn by SMTA

Checked by Ar. B. BHADSHI

Registration No. of Architect/License no. of Licensed Engineer / Supervisor

Lic.No.CA/03/32518