



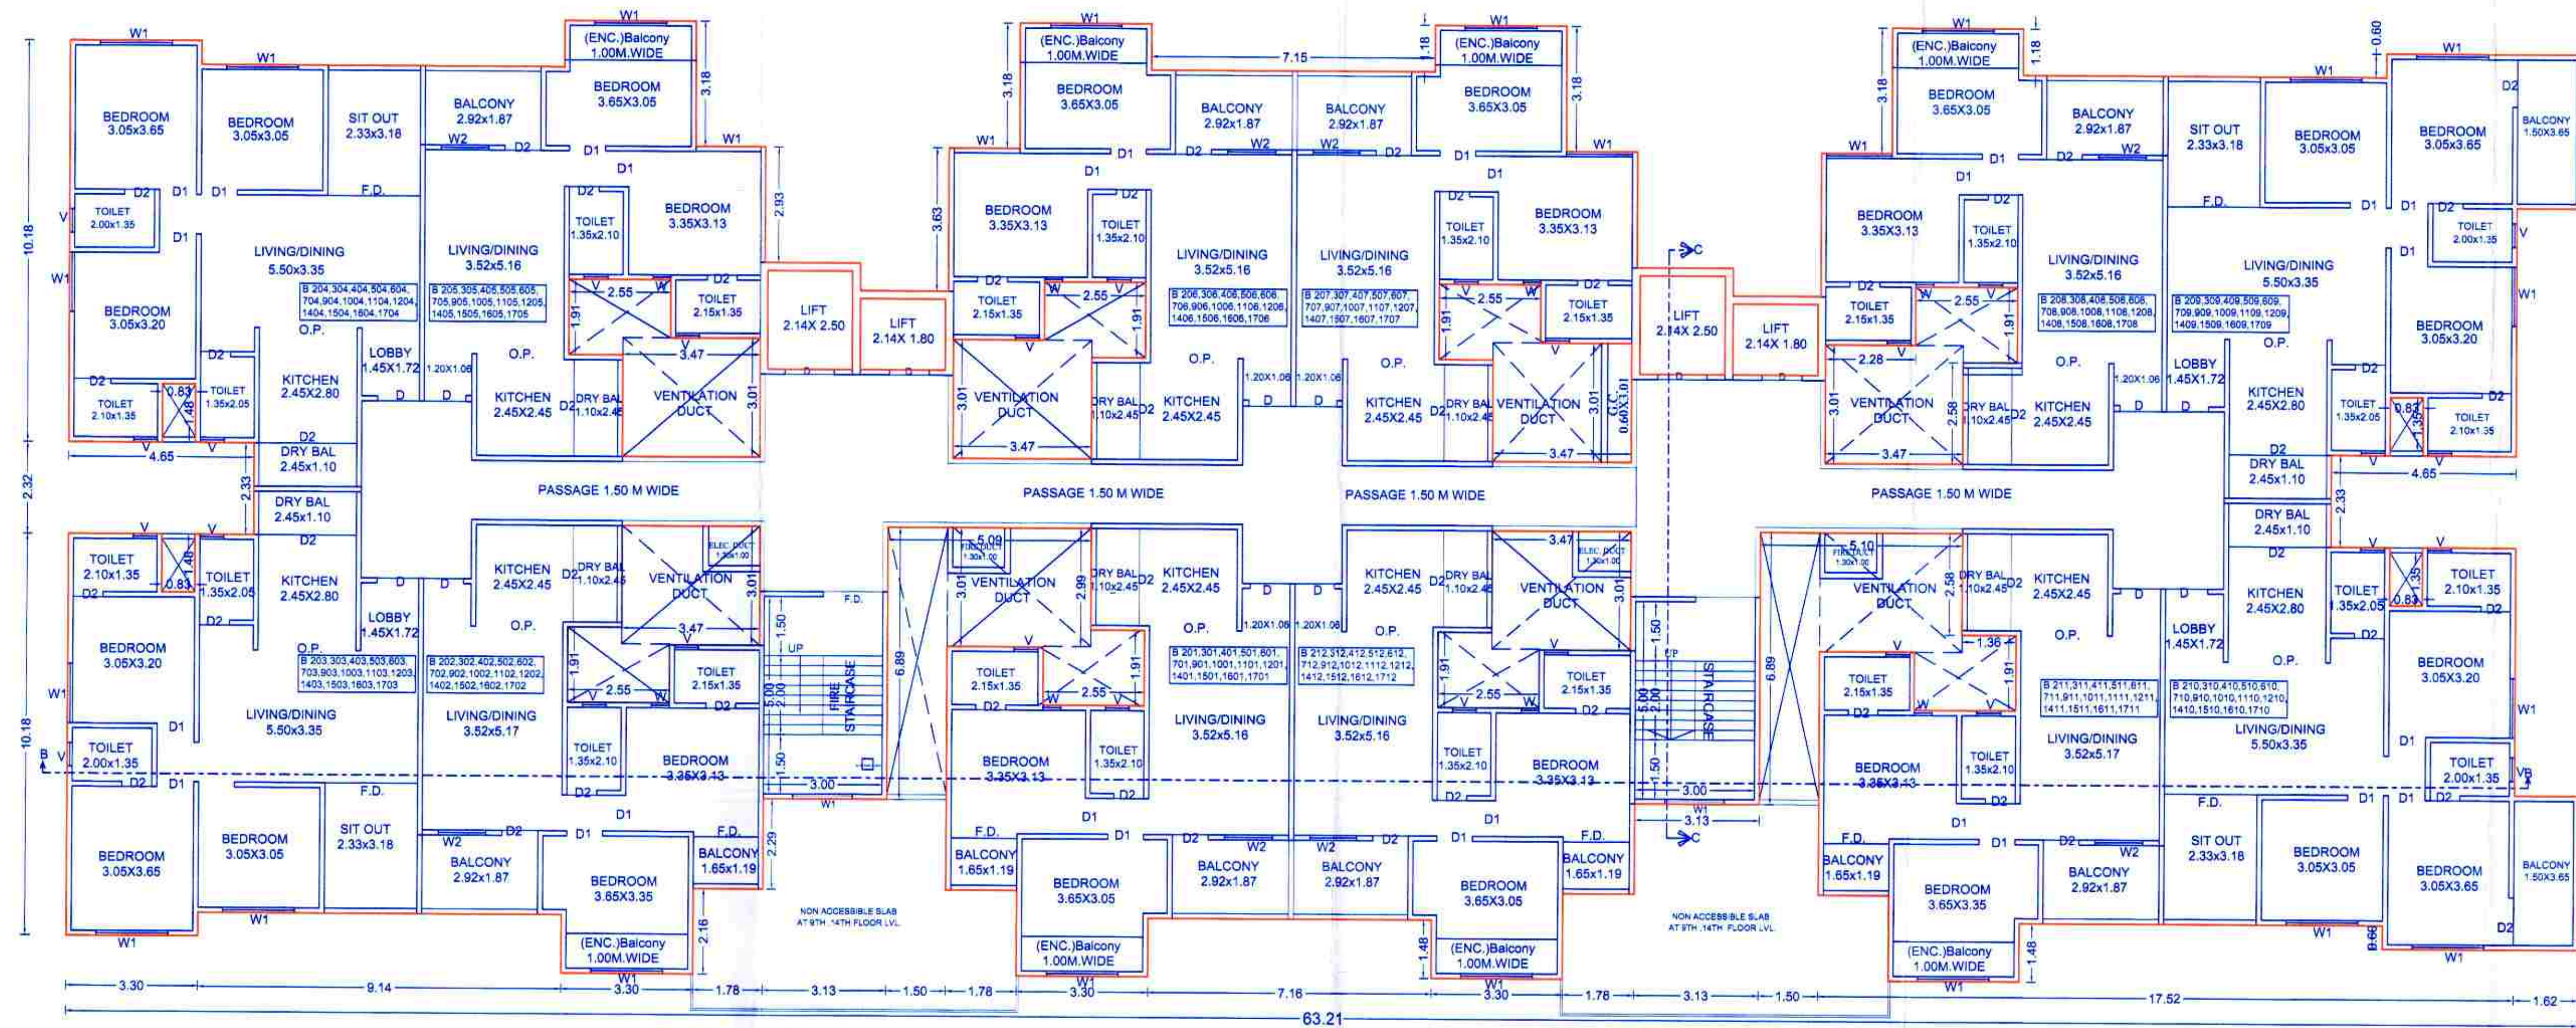

TYPICAL 2ND,3RD,4TH,5TH,6TH,7TH,9TH,10TH,11TH,12TH, 14TH,15TH,16TH,17TH FLOOR PLAN


BUILDING	TYPE	CARPET (SQM) (CARPET)	BALCONY (SQM) (BALCONY)	CARPET (SQM)
WING B	B201,301,401,501,601,701,901,1001,1101,1201,1401,1501,1601,1701	59.04	7.28	66.32
	B202,302,402,502,602,702,902,1002,1102,1202,1402,1502,1602,1702	59.04	7.28	66.32
	B203,303,403,503,603,703,903,1003,1103,1203,1403,1503,1603,1703	74.7	6.98	81.68
	B204,304,404,504,604,704,904,1004,1104,1204,1404,1504,1604,1704	74.7	6.98	81.68
	B205,305,405,505,605,705,905,1005,1105,1205,1405,1505,1605,1705	57.91	5.36	63.27
	B206,306,406,506,606,706,906,1006,1106,1206,1406,1506,1606,1706	57.91	5.36	63.27
	B207,307,407,507,607,707,907,1007,1107,1207,1407,1507,1607,1707	57.91	5.36	63.27
	B208,308,408,508,608,708,908,1008,1108,1208,1408,1508,1608,1708	57.91	5.36	63.27
	B209,309,409,509,609,709,909,1009,1109,1209,1409,1509,1609,1709	74.86	12.38	87.24
	B210,310,410,510,610,710,910,1010,1110,1210,1410,1510,1610,1710	74.86	12.38	87.24
	B211,311,411,511,611,711,911,1011,1111,1211,1411,1511,1611,1711	59.04	7.28	66.32
	B212,312,412,512,612,712,912,1012,1112,1212,1412,1512,1612,1712	59.04	7.28	66.32
TOTAL		766.92	89.28	856.2

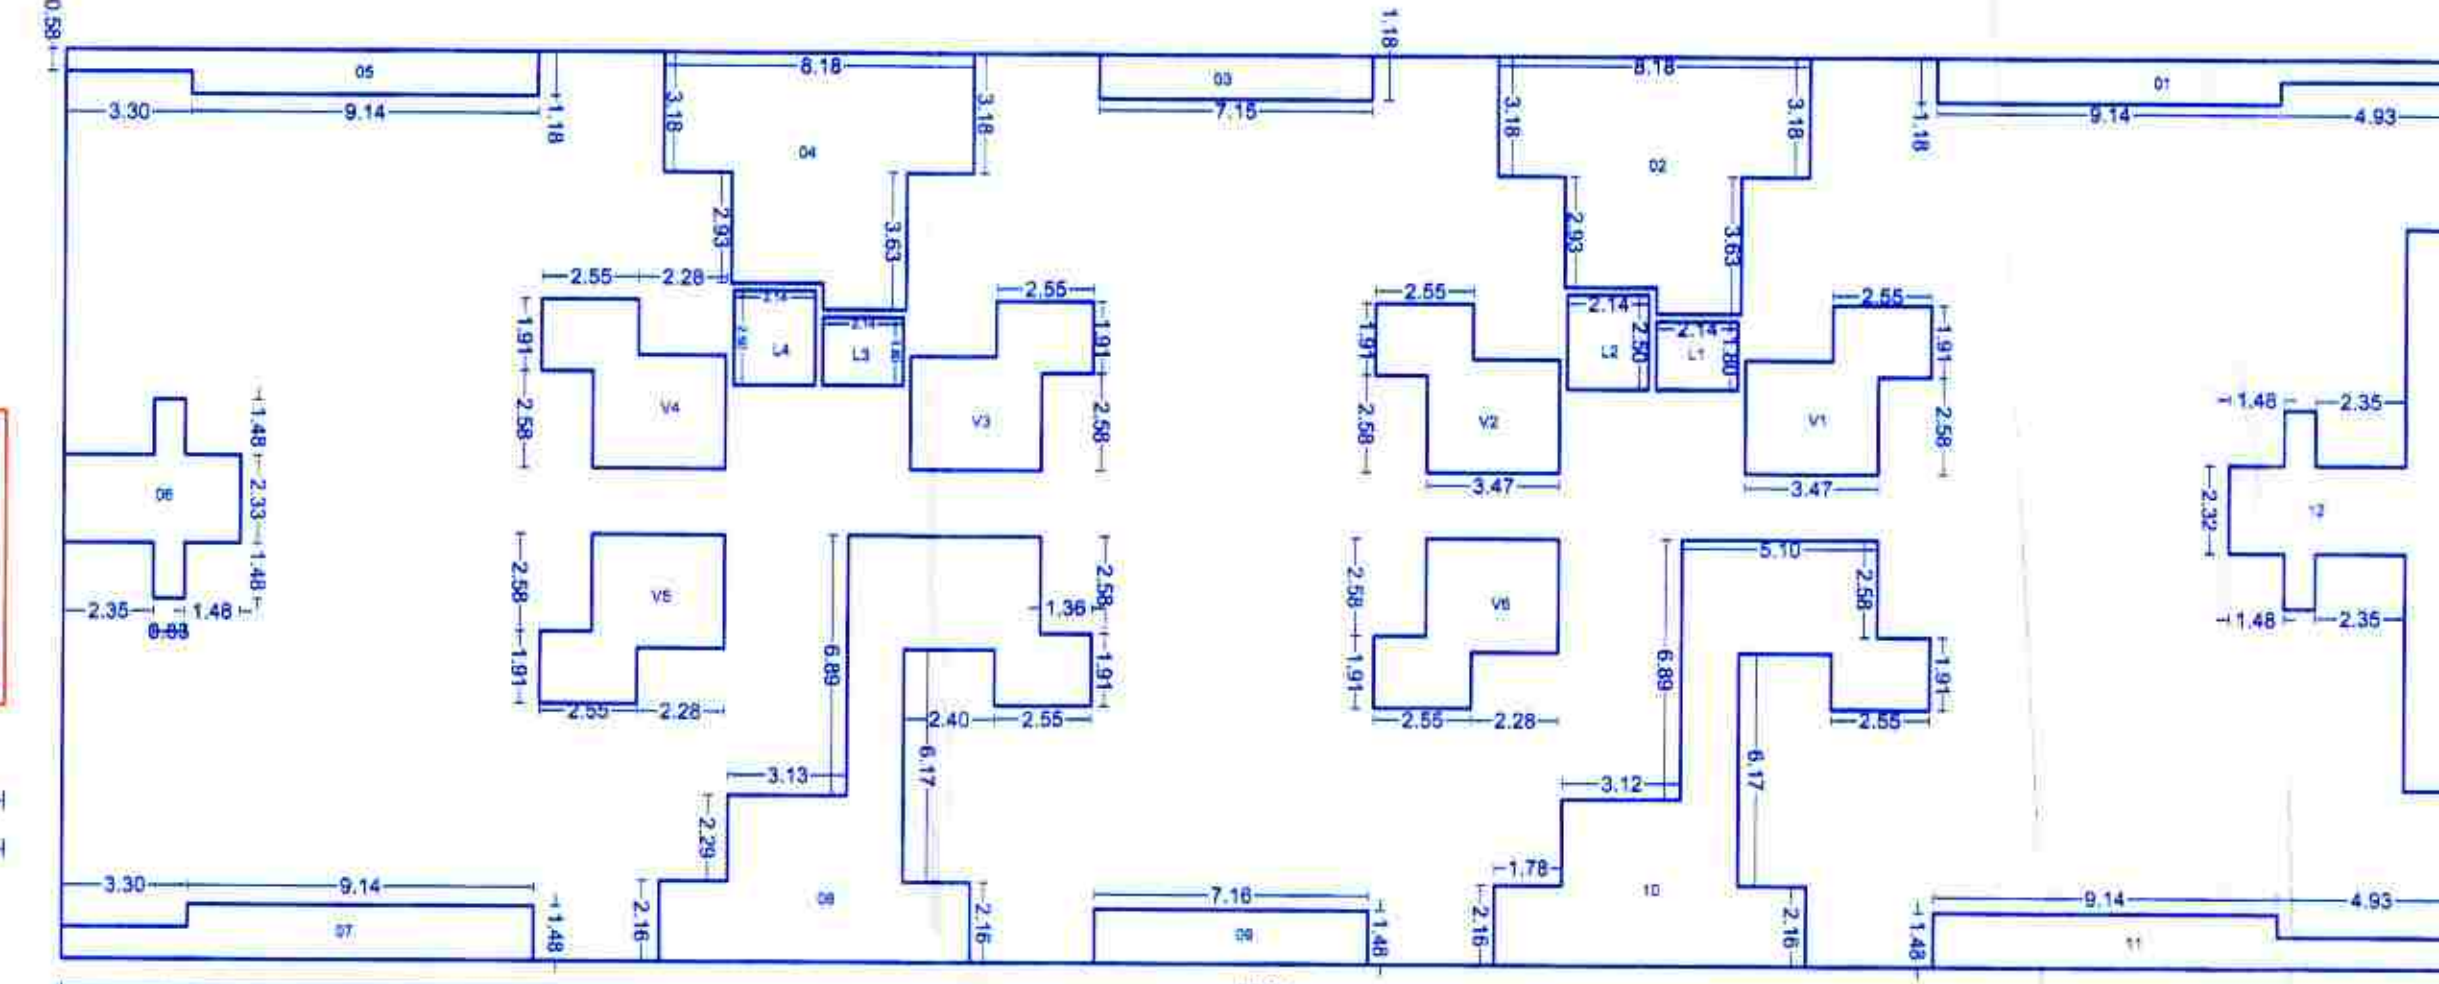


TYPICAL 2ND,3RD,4TH,5TH,6TH,7TH,9TH,10TH,11TH,12TH, 14TH,15TH,16TH,17TH FLOOR PLAN

Polygon	Area		
A-Block	1525.25	12	37.41
01	13.60	L1	3.85
02	41.06	L2	5.35
03	8.42	L3	3.85
04	41.06	L4	5.35
05	12.66	V1	14.79
06	13.24	V2	14.79
07	16.40	V3	14.79
08	53.74	V4	14.79
09	10.57	V5	14.79
10	53.74	V6	14.79
11	17.82	Total	1098.39

B WING TYPICAL 2ND,3RD,4TH,5TH,6TH,7TH,9TH,10TH,11TH,12TH, 14TH,15TH,16TH,17TH FLOOR B/U/P AREA = 1098.39 X 14FL.=15377.46 SQ.M.

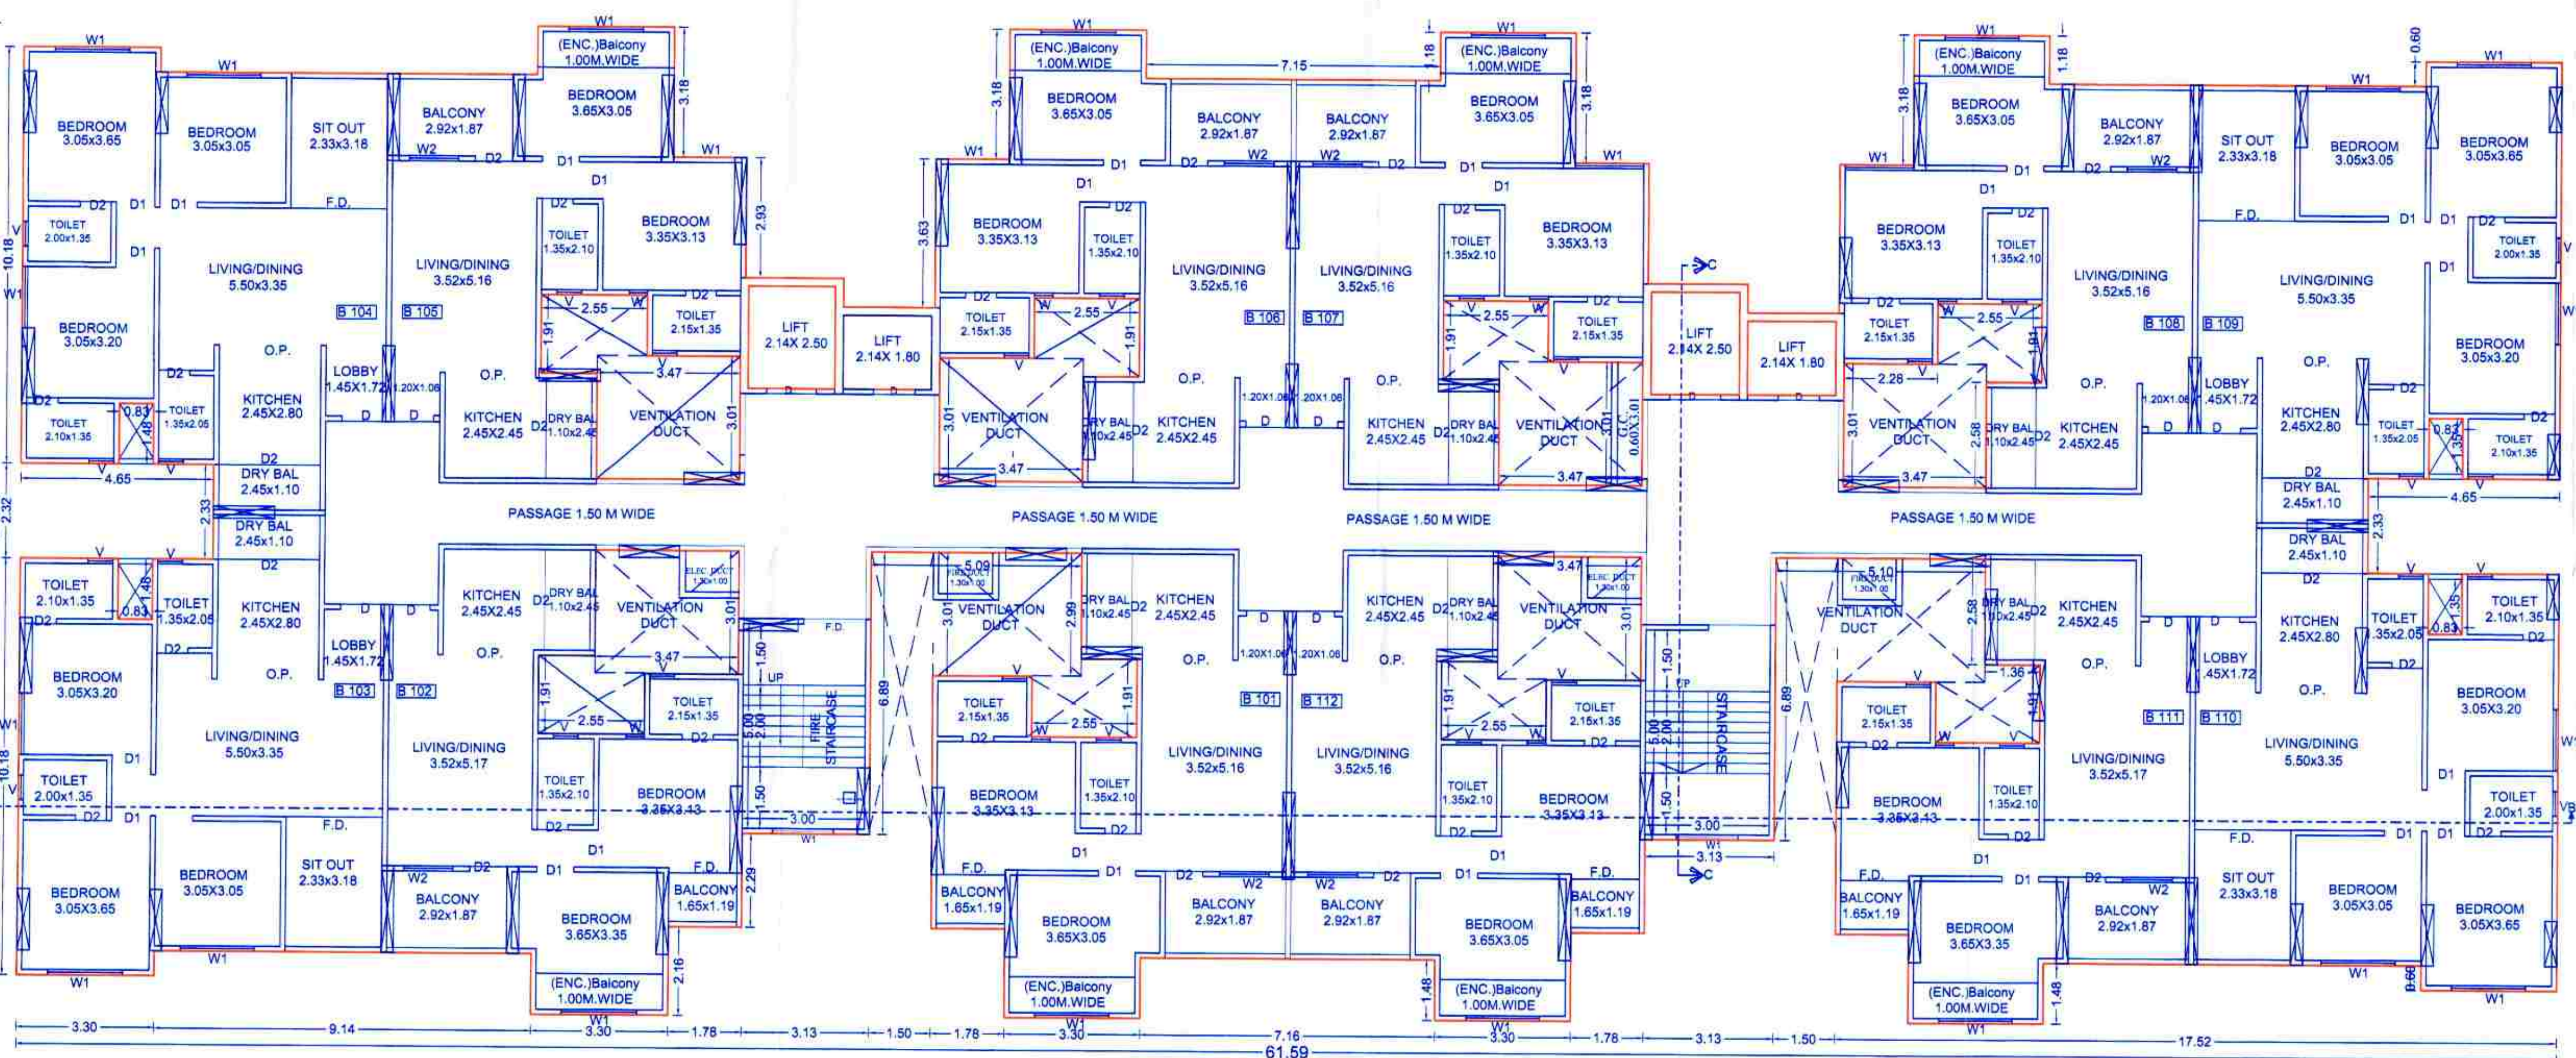

FIRST FLOOR PLAN

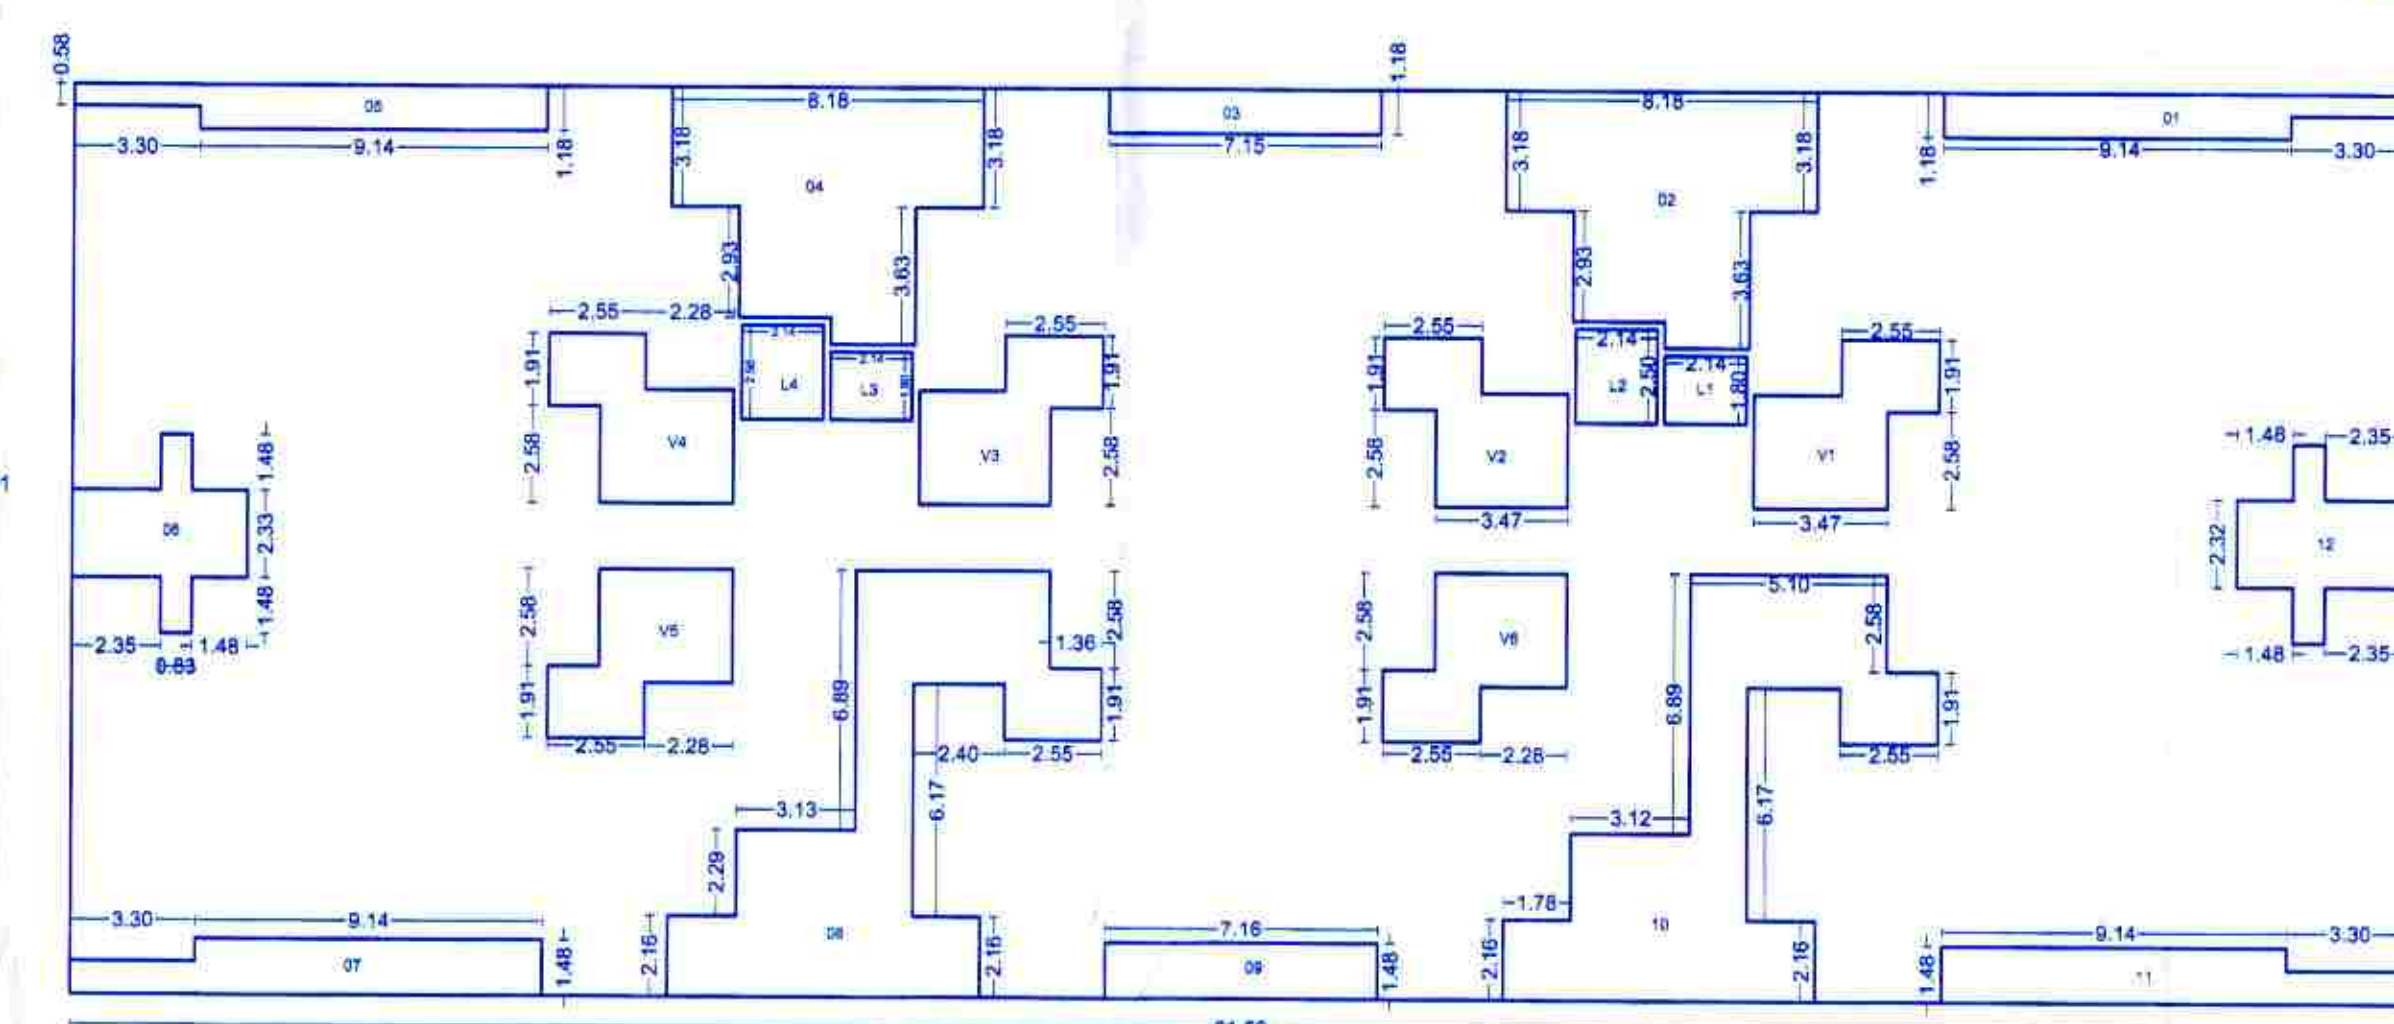WING A & B
FIRST FLOOR KEY PLAN

Polygon	Area		
A-Block	1486.16	12	13.24
01	12.66	L1	3.85
02	41.06	L2	5.35
03	8.42	L3	3.85
04	41.06	L4	5.35
05	12.66	V1	14.79
06	13.24	V2	14.79
07	16.40	V3	14.79
08	53.74	V4	14.79
09	10.57	V5	14.79
10	53.74	V6	14.79
11	16.40	Total	1085.83

B WING FIRST FLOOR B/U/P AREA 1085.83 SQ.M.

STAMP OF APPROVAL

B WING

FIRST FLOOR PLAN

TYPICAL 2ND,3RD,4TH,5TH,6TH,7TH,9TH,10TH,11TH,12TH, 14TH,15TH,16TH,17TH FLOOR PLAN

Sanctioned No. B.P./K/10/20/2020
Subject to conditions mentioned in the
Office Order No.
aven dated 31/10/2023
Date: 31/10/2023O. C. Signed by
City EngineerCity Engineer
Building Permission Dept.
PCMC, Pimpri, Pune-18.

MANIK BUCHADE ARCHITECT

KIMAYA HOUSE
Near 19 Grand West Society,
Birla Hospital Road,
Dange chowk, Thergaon, Pune-411033

Web site: www.kimayagroup.com

E-mail: info@mbarchitects.co.in

Ph. 9552502704, 8087518777

PROPOSED RESIDENTIAL COMPLEX ON S.NO. 94/1

OF VILLAGE-KIWALE

Owner (s) name and signature :-

M/S. MOHISHA REALTIES LLP Mr. Yogesh Chinchwadkar

Date

North

Scale

Drawn by

Checked by

Registration No. of

Architect License no. of

Licensed Engineer /

Supervisor

Lic. No. CA/03/32518