

BUILDING	TYPE	CARPET (SQM) (CARPET)	BALCONY (SQM) (BALCONY)	CARPET (SQM)
WING B	B1901	59.04	7.28	66.32
	B1902	59.04	7.28	66.32
	B1903			
	B1904			
	B1905	57.91	5.36	63.27
	B1906	57.91	5.36	63.27
	B1907	57.91	5.36	63.27
	B1908	57.91	5.36	63.27
	B1909	74.86	12.38	87.24
	B1910	74.86	12.38	87.24
	B1911	59.04	7.28	66.32
	B1912	59.04	7.28	66.32
TOTAL		617.52	75.32	692.84

STAMP OF APPROVAL

B WING


TYPICAL 8TH, 13TH AND 18TH FLOOR PLAN
19TH FLOOR PLAN & TERRACE FLOOR PLAN

Sanctioned No. B.P./W/1016/10/2023
Subject to conditions mentioned in the
Office Order No.
aven dated-21/10/2023
Pimpri
Date: 21/10/2023




O. C. Signed by
City Engineer

City Engineer
Building Permission Dept.
Pimpri, Pune-18.

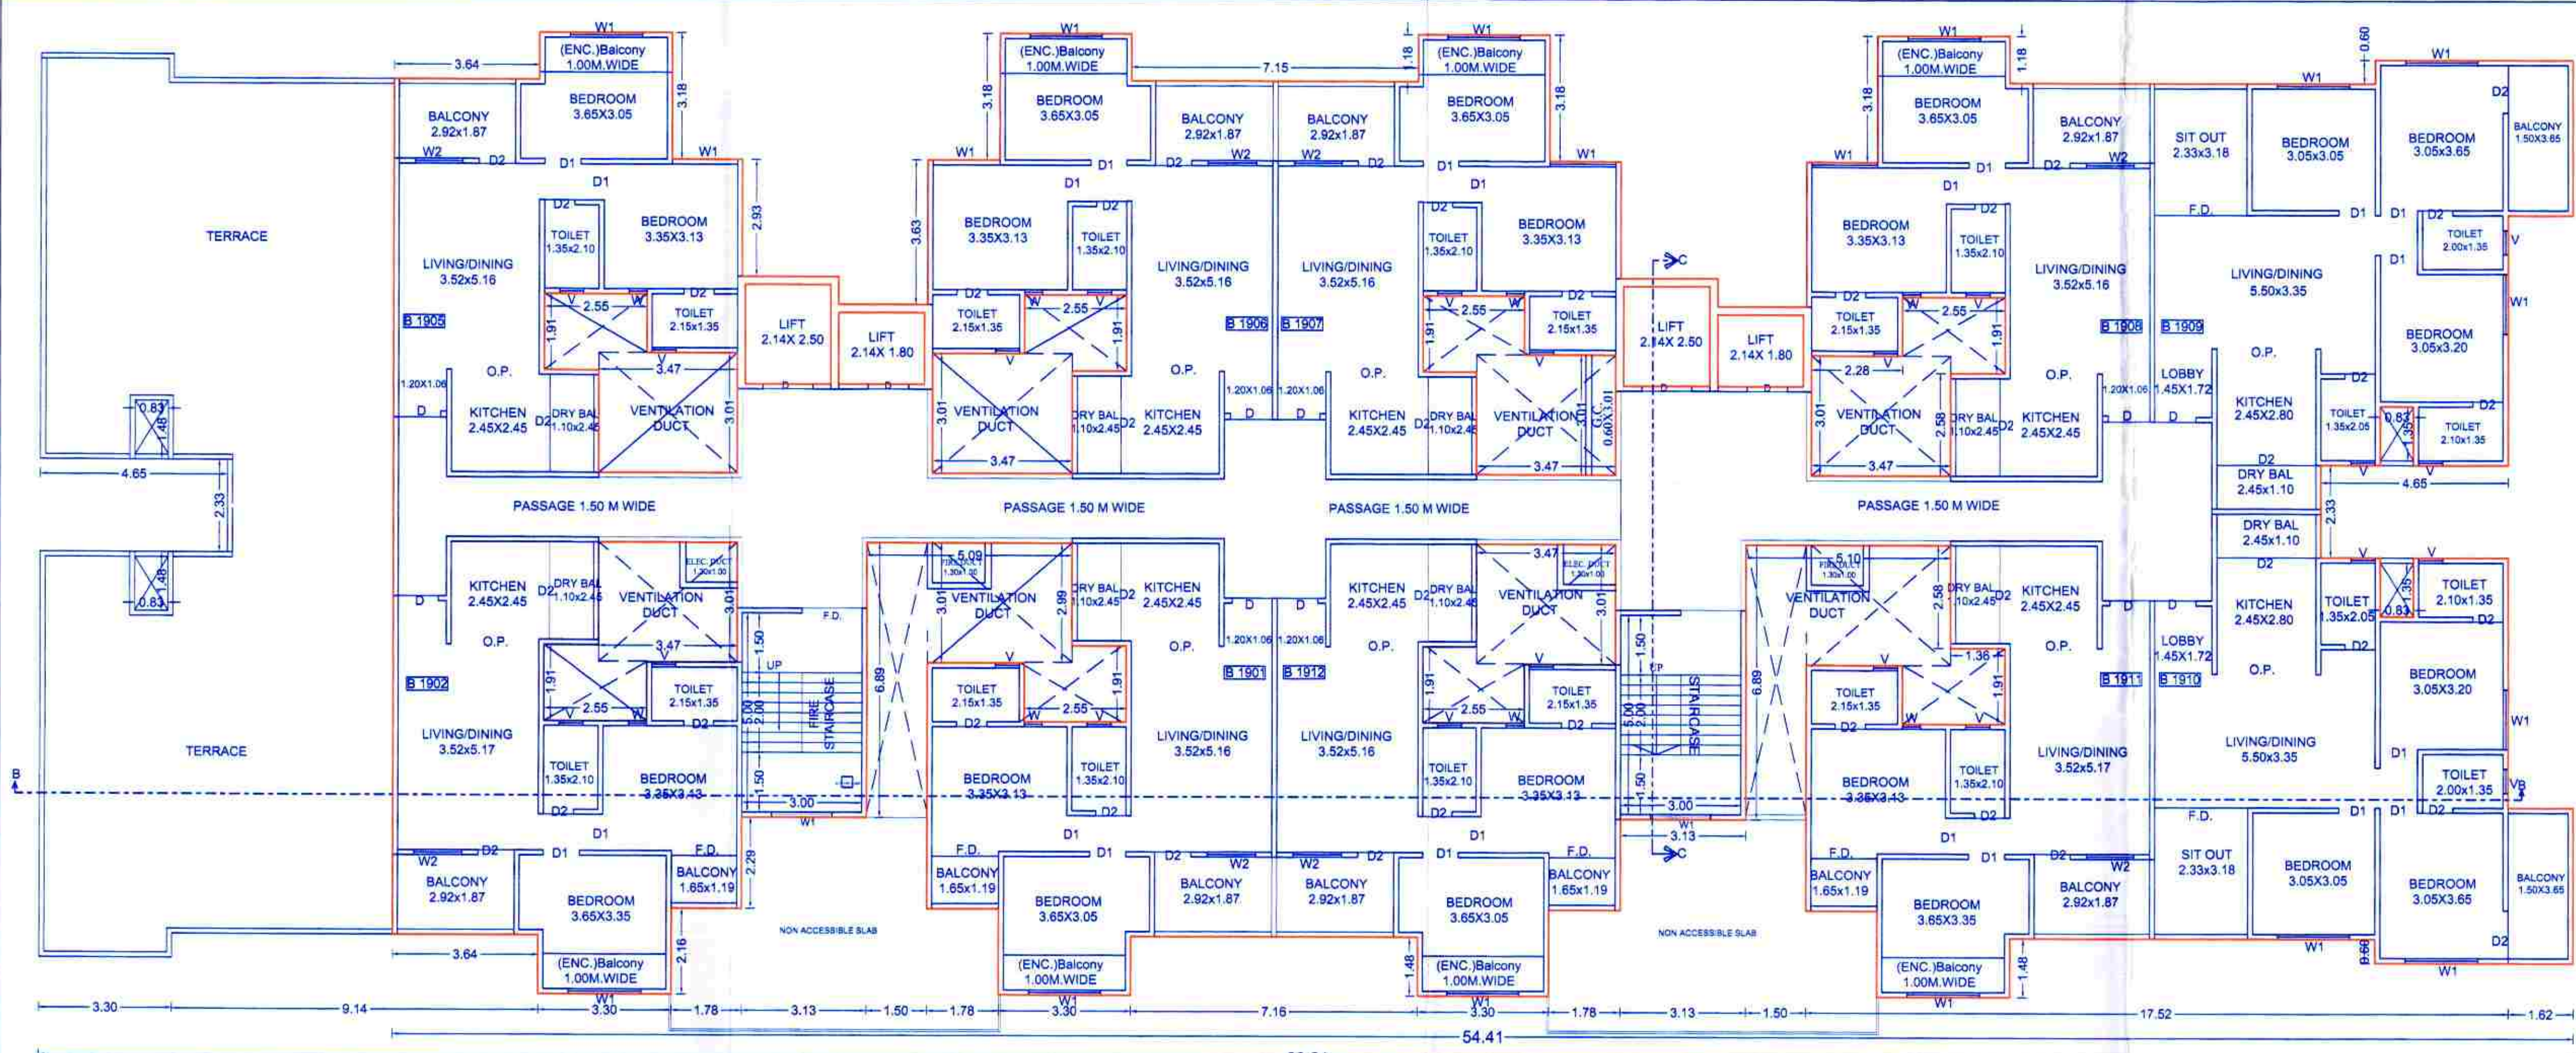

19TH FLOOR PLAN

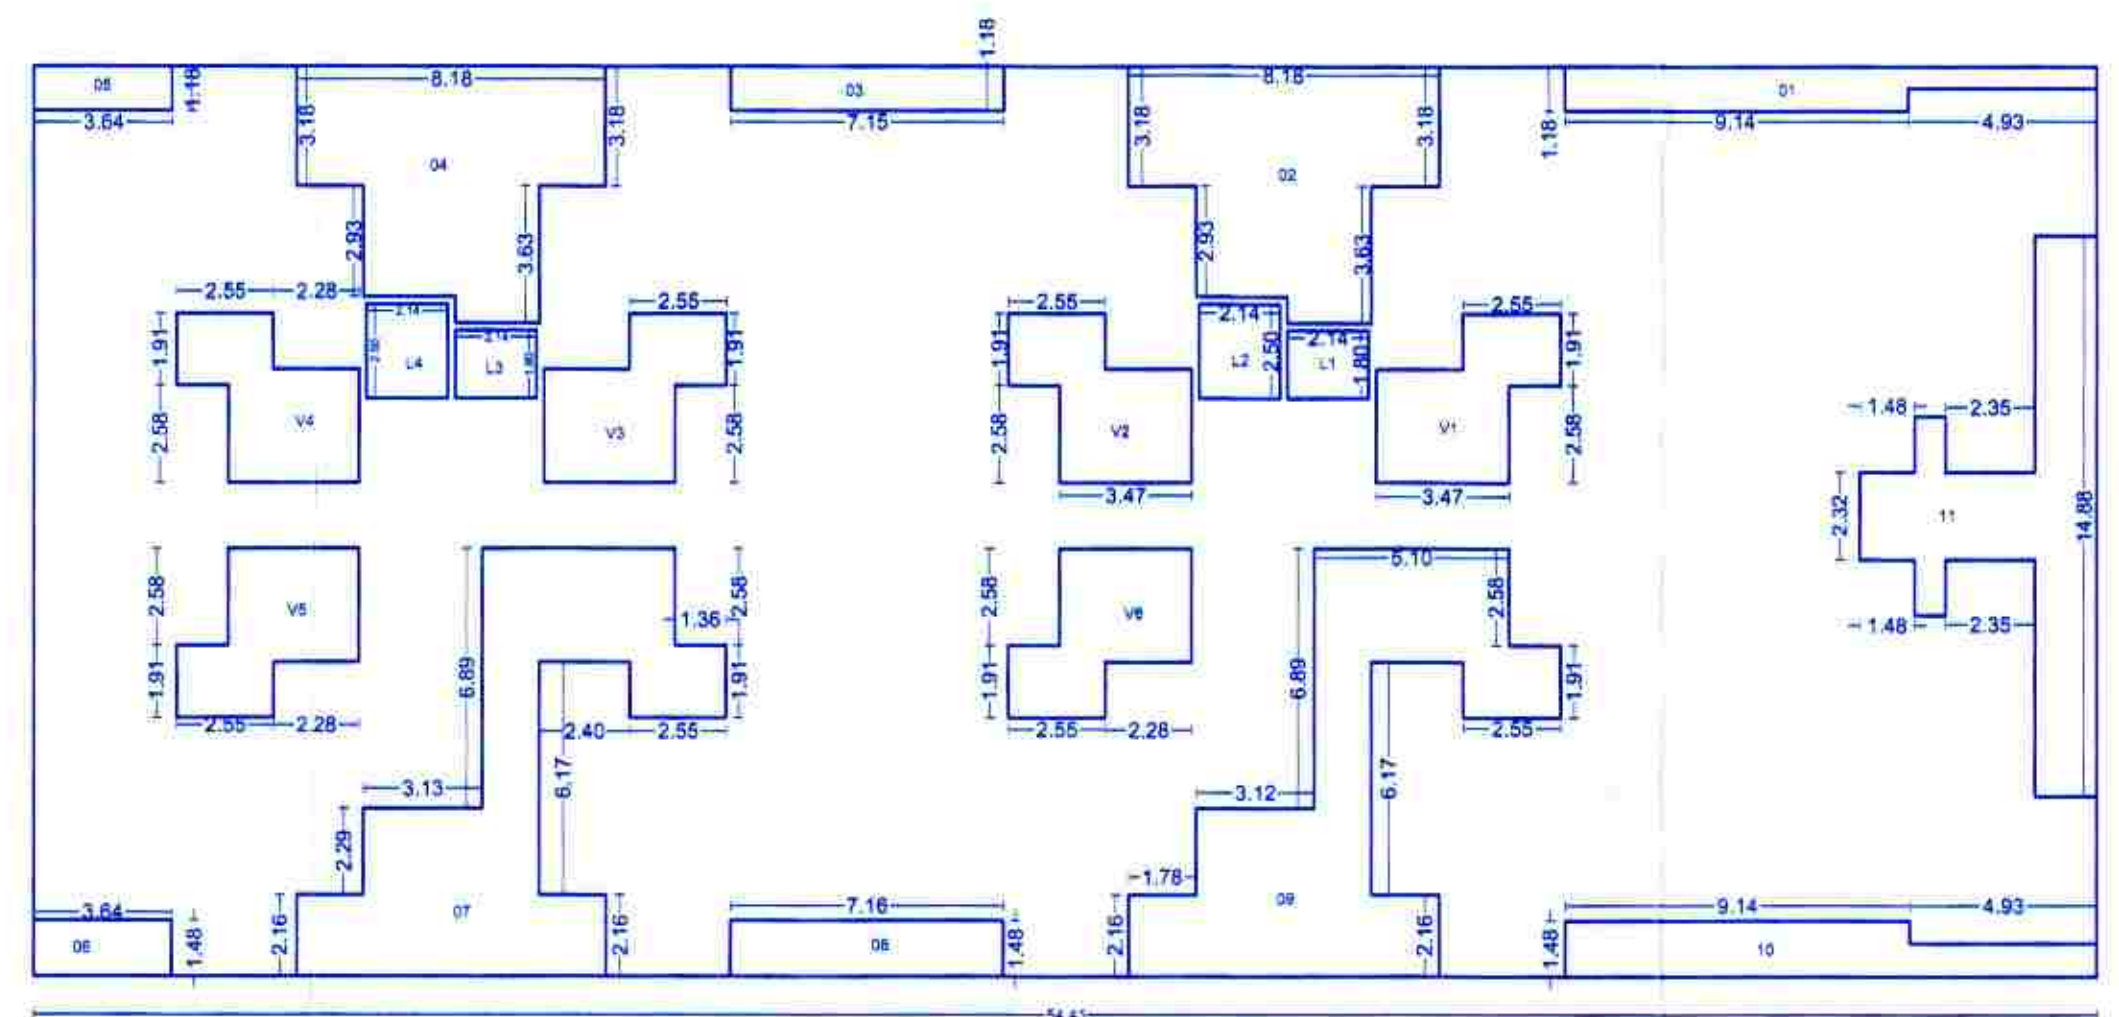


19TH FLOOR PLAN


Polygon	Area	L1	3.85
A-Block	1312.91	L2	5.35
01	13.60	L3	3.85
02	41.06	L4	5.35
03	8.42	V1	14.79
04	41.06	V2	14.79
05	4.29	V3	14.79
06	4.29	V4	14.79
07	53.74	V5	14.79
08	10.57	V6	14.79
09	53.74	Total	919.77
10	17.82		
11	37.41		

B WING 19TH FLOOR
FLOOR B/U.P AREA 919.77 SQ.M.


Polygon	Area	15	1.98
A-Block	1525.25	16	1.98
01	13.60	L1	3.85
02	41.06	L2	5.35
03	8.42	L3	3.85
04	41.06	L4	5.35
05	12.66	V1	14.79
06	13.24	V2	14.79
07	16.40	V3	14.79
08	28.23	V4	14.79
09	10.57	V5	14.79
10	28.23	V6	14.79
11	17.82	V7	14.79
12	37.41	V8	14.79
13	1.96	Total	1111.99
14	1.96		

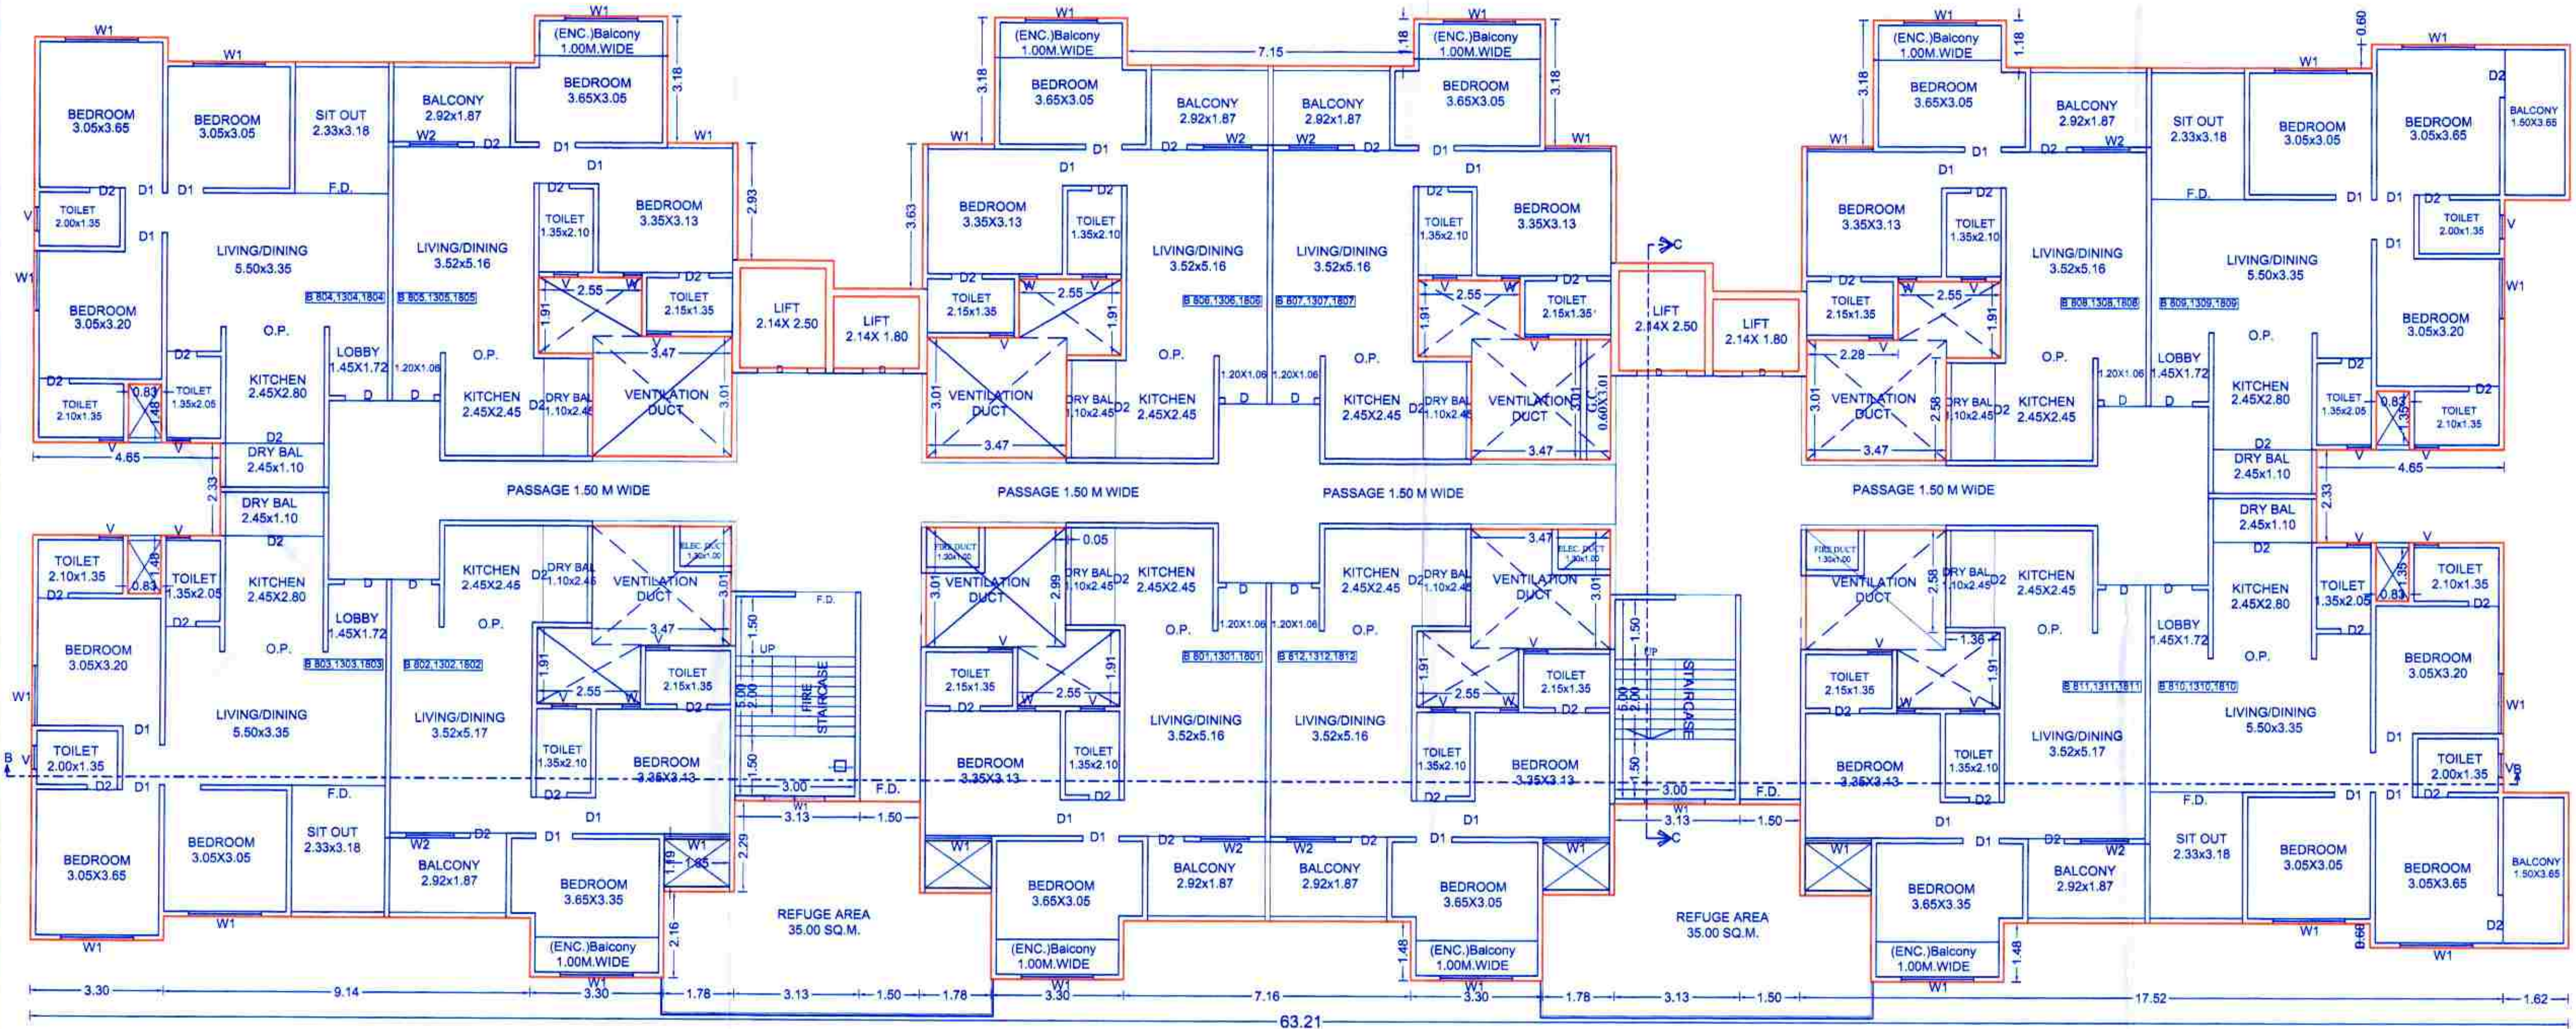B WING REFUSE 8 TH,13TH,18TH
FLOOR B/U.P AREA = 1111.99 X 3FL = 3335.97 SQ.M.

REFUSE 8 TH,13TH,18TH FLOOR PLAN

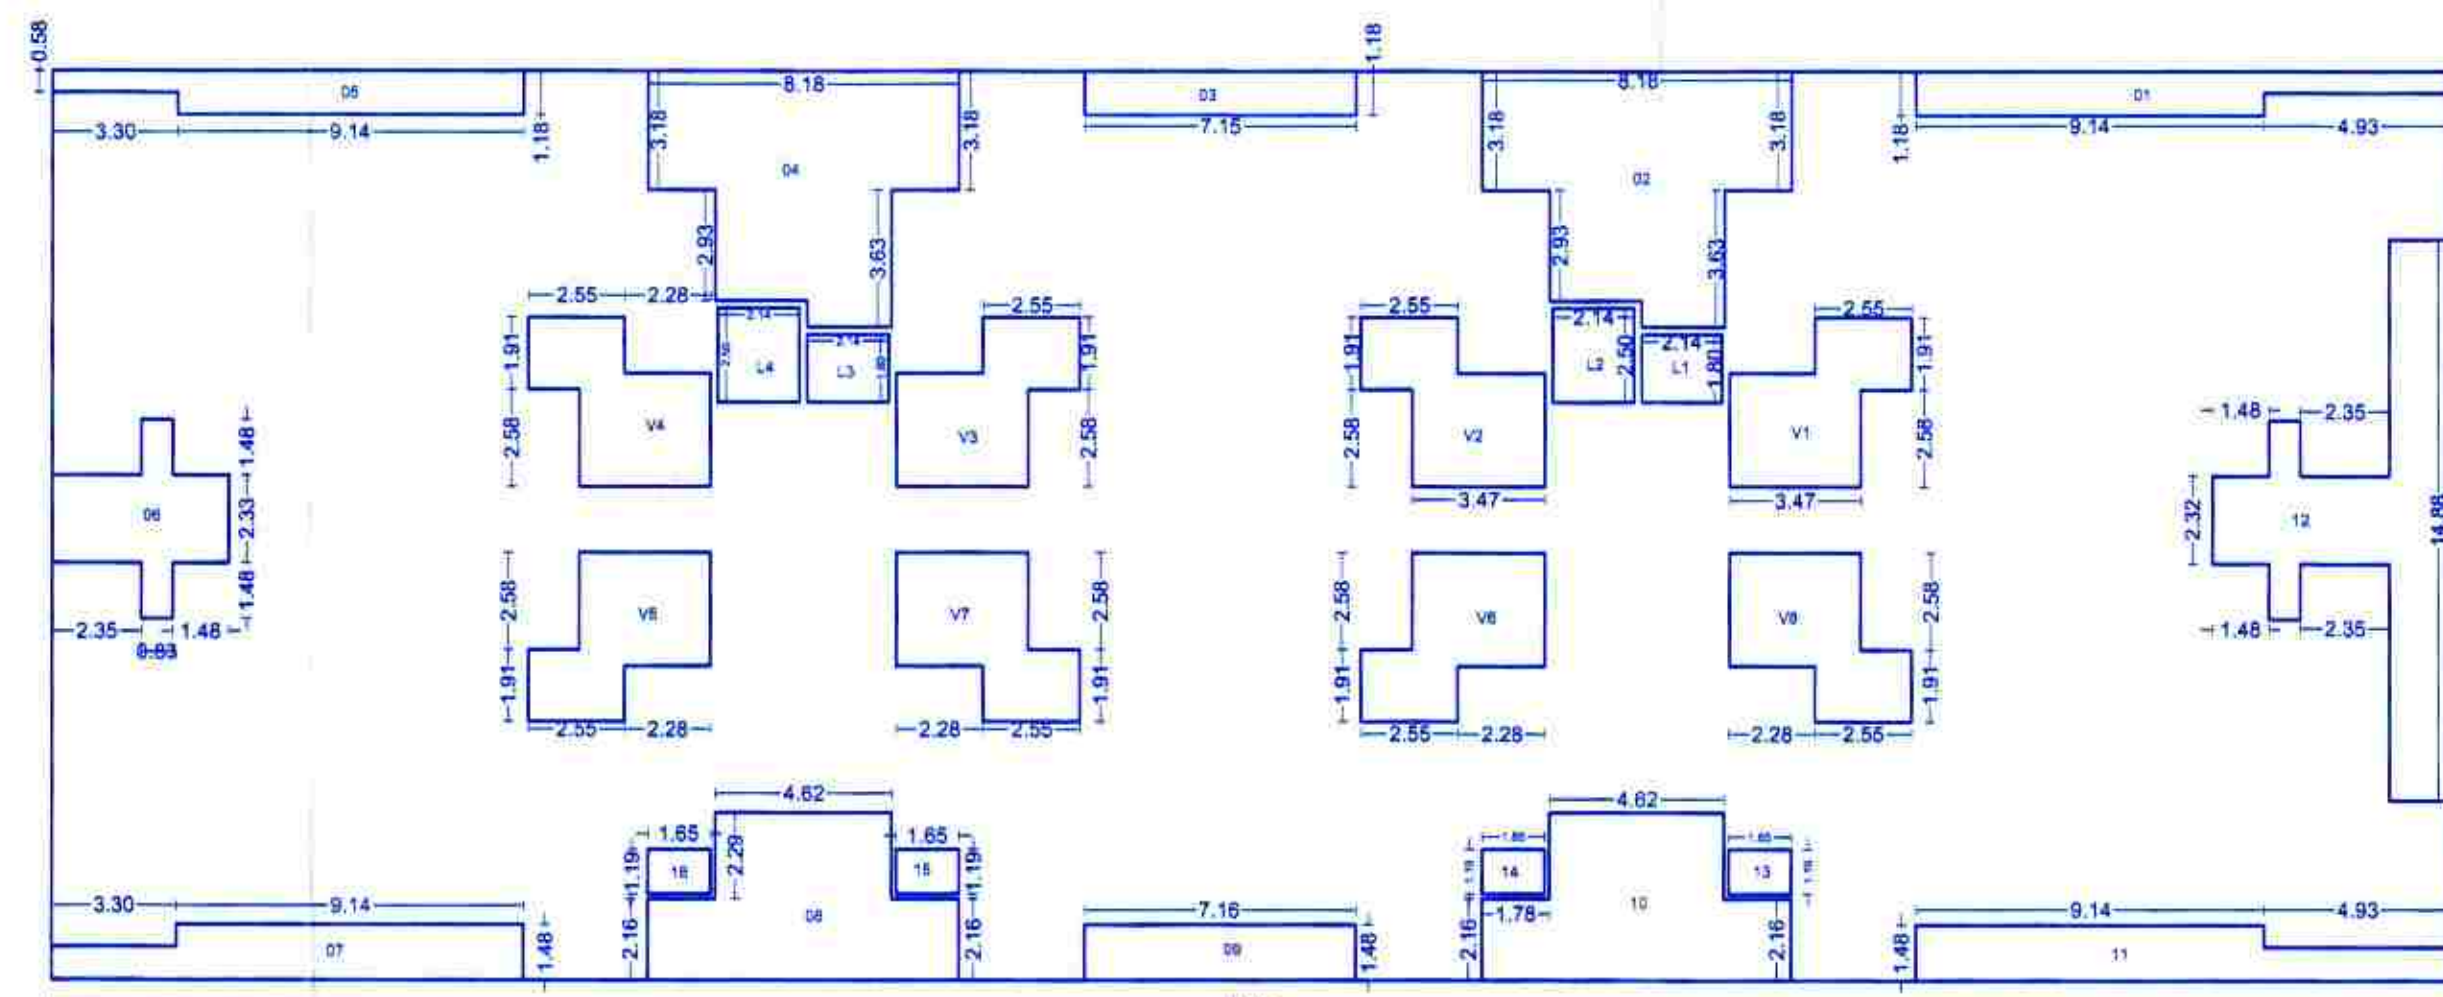

REFUSE 8 TH,13TH,18TH FLOOR PLAN

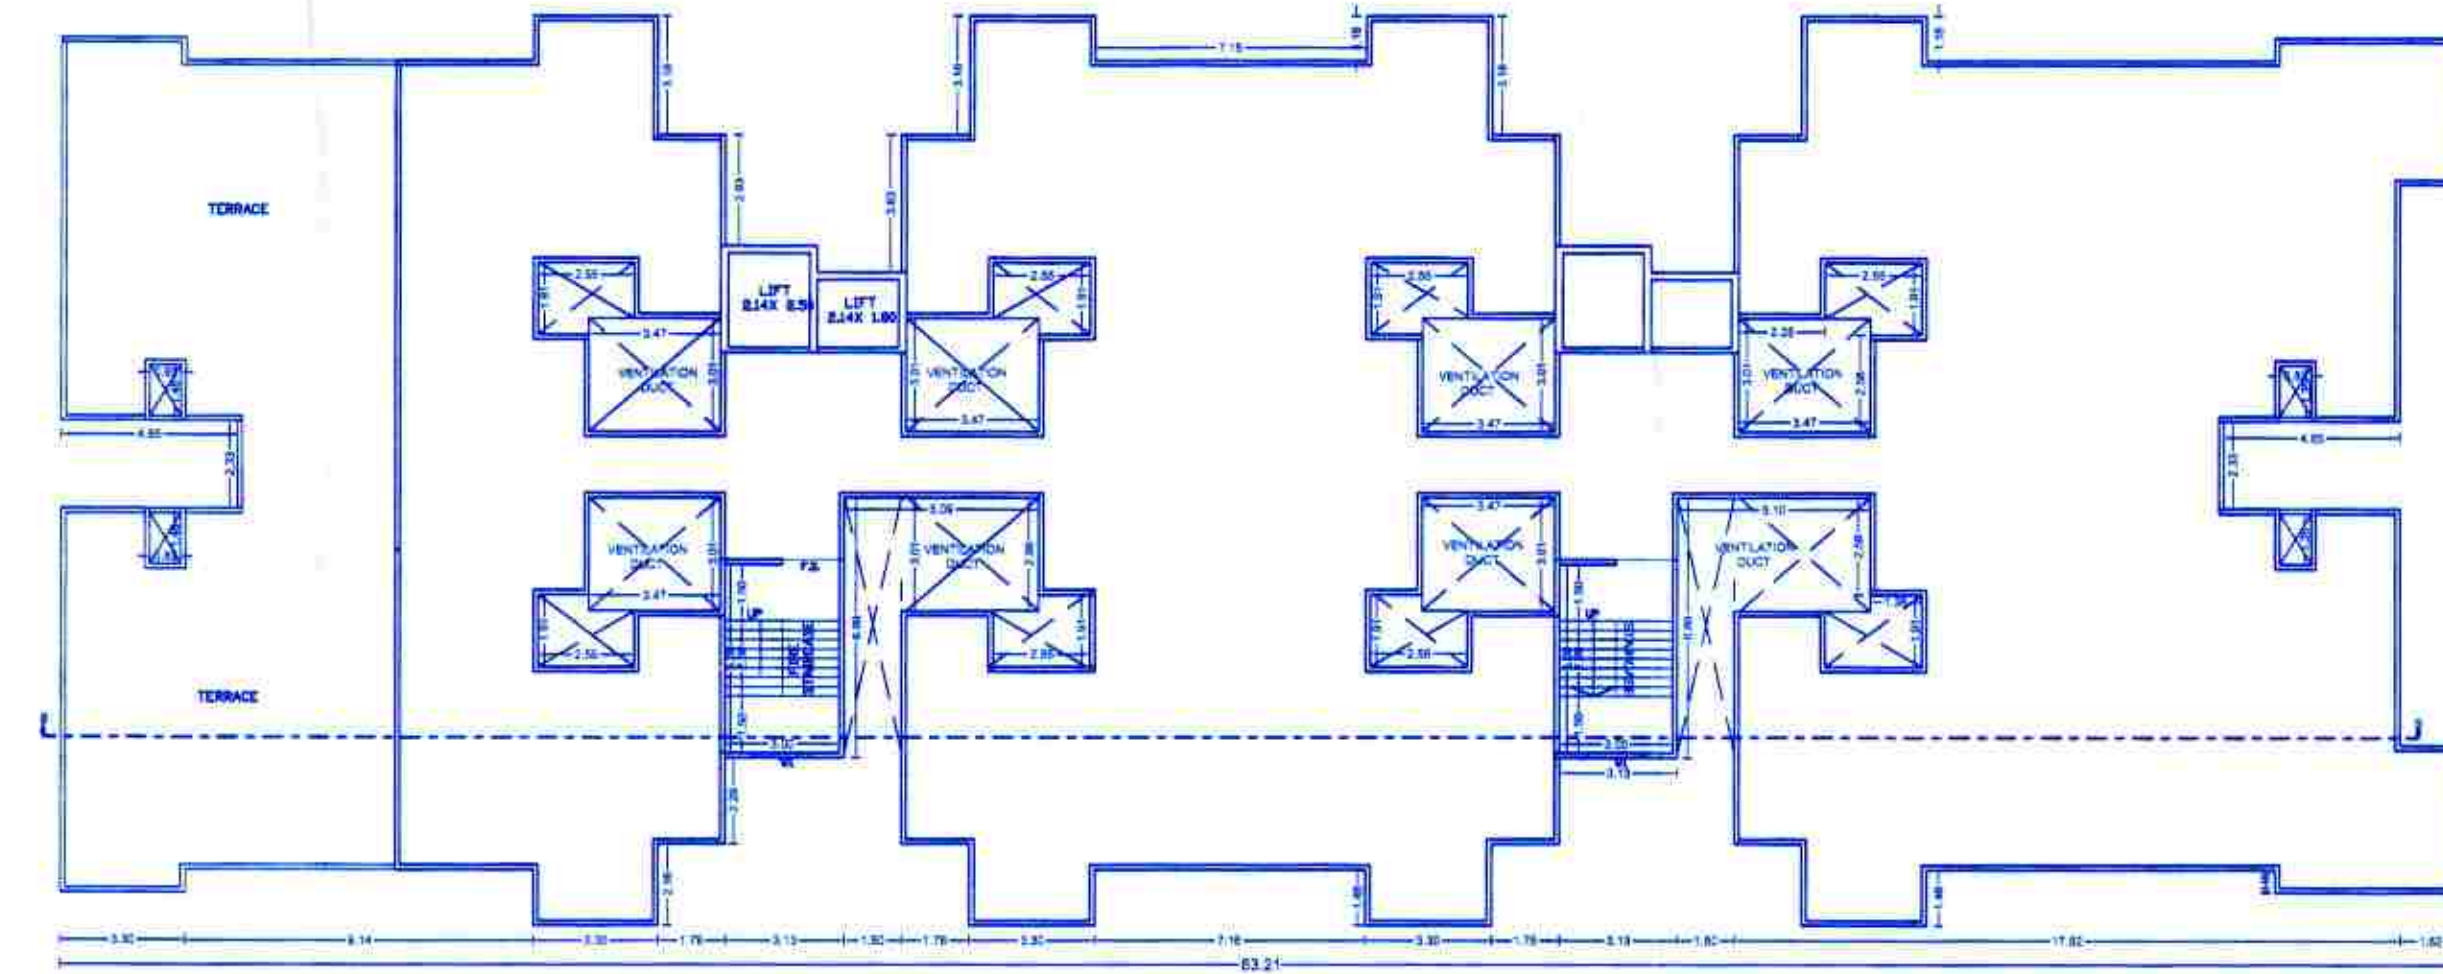

TERRACE FLOOR PLAN (SCALE 1:200)

BUILDING	TYPE	CARPET (SQM) (CARPET)	BALCONY (SQM) (BALCONY)	CARPET (SQM)
WING B	B801,1301,1801	58.82	5.36	64.18
	B802,1302,1802	58.82	5.36	64.18
	B803,1303,1803	74.7	6.98	81.68
	B804,1304,1804	74.7	6.98	81.68
	B805,1305,1805	57.91	5.36	63.27
	B806,1306,1806	57.91	5.36	63.27
	B807,1307,1807	57.91	5.36	63.27
	B808,1308,1808	57.91	5.36	63.27
	B809,1309,1809	74.86	12.38	87.24
	B810,1310,1810	74.86	12.38	87.24
	B811,1311,1811	58.82	5.36	64.18
	B812,1312,1812	58.82	5.36	64.18
TOTAL		766.04	81.6	847.64

MANIK BUCHADE ARCHITECT

KIMAYA HOUSE
Near 19 Grand West Society,
Birla Hospital Road,
Dange chowk, Thergaon, Pune-411033

Web site : www.kimayagroup.com
E-mail: info@mbarchitects.co.in
Ph: 9552502704, 8087518777

PROPOSED RESIDENTIAL COMPLEX ON S.NO. 94/1
OF VILLAGE-KIMAYE

Owner (s) name and signature :-

M/S. MOHAR REALTORS LLP Mr. Yogesh Chinchwadkar

Date: 23.8.2023

North: N

Scale: 1:100

Drawn by: SMYA

Checked by: AR-SHARADH



Ar. Manik Buchade

Registration No. of
Architect/Licensee or of
Licensed Engineer/
Supervisor

Ar. Manik Buchade

Registration No. of
Architect/Licensee or of
Licensed Engineer/
Supervisor

Ar. Manik Buchade

Registration No. of
Architect/Licensee or of
Licensed Engineer/
Supervisor

Ar. Manik Buchade

Registration No. of
Architect/Licensee or of
Licensed Engineer/
Supervisor