


STAMP OF APPROVAL
A WING (MHADA)
FIRST & TERRACE FLOOR PLAN
SECTION & ELEVATION


Sanctioned No. B.P/H/2010/205/2020
Subject to conditions mentioned in the
Office Order No.
aven dated - 31/10/2023
Pimpri
Date: 31/10/2023

O. C. Signed by
City Engineer


City Engineer
Building Permission Dept.
PCMC, Pimpri, Pune-18.

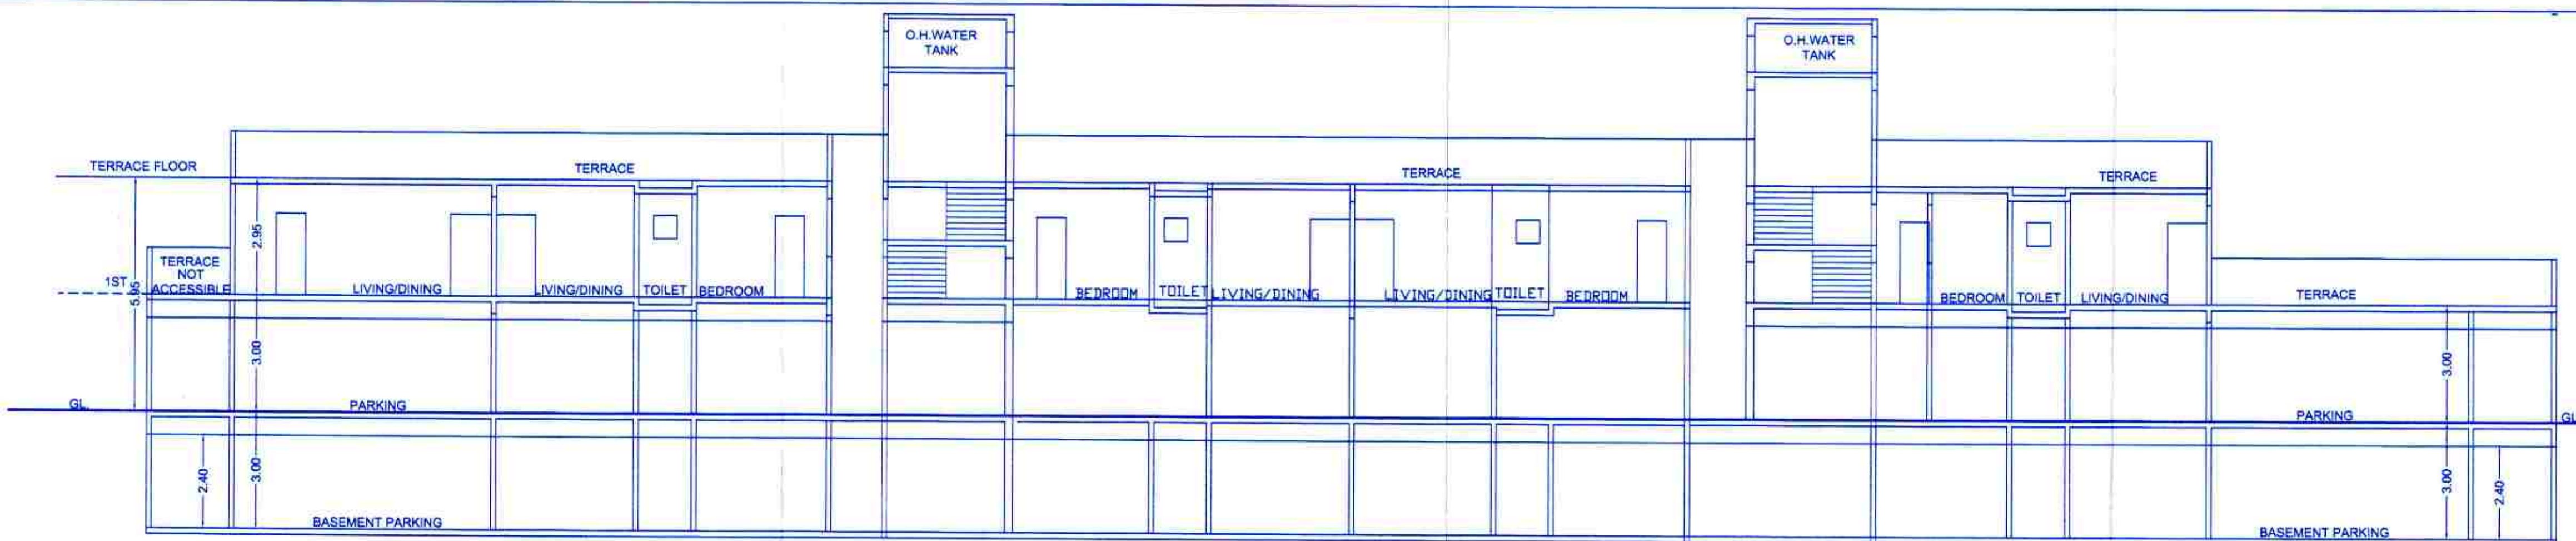

SECTION AA (WING A)

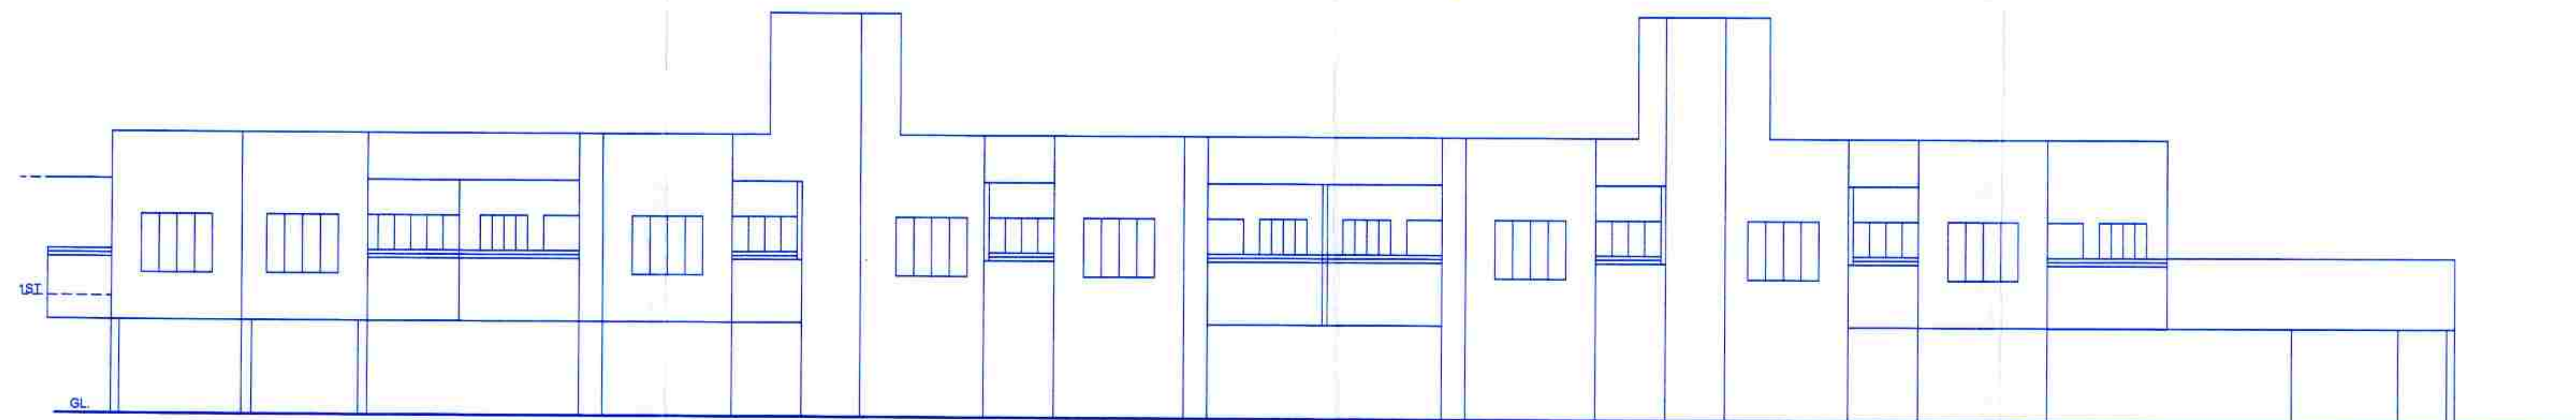


ELEVATION (WING A)

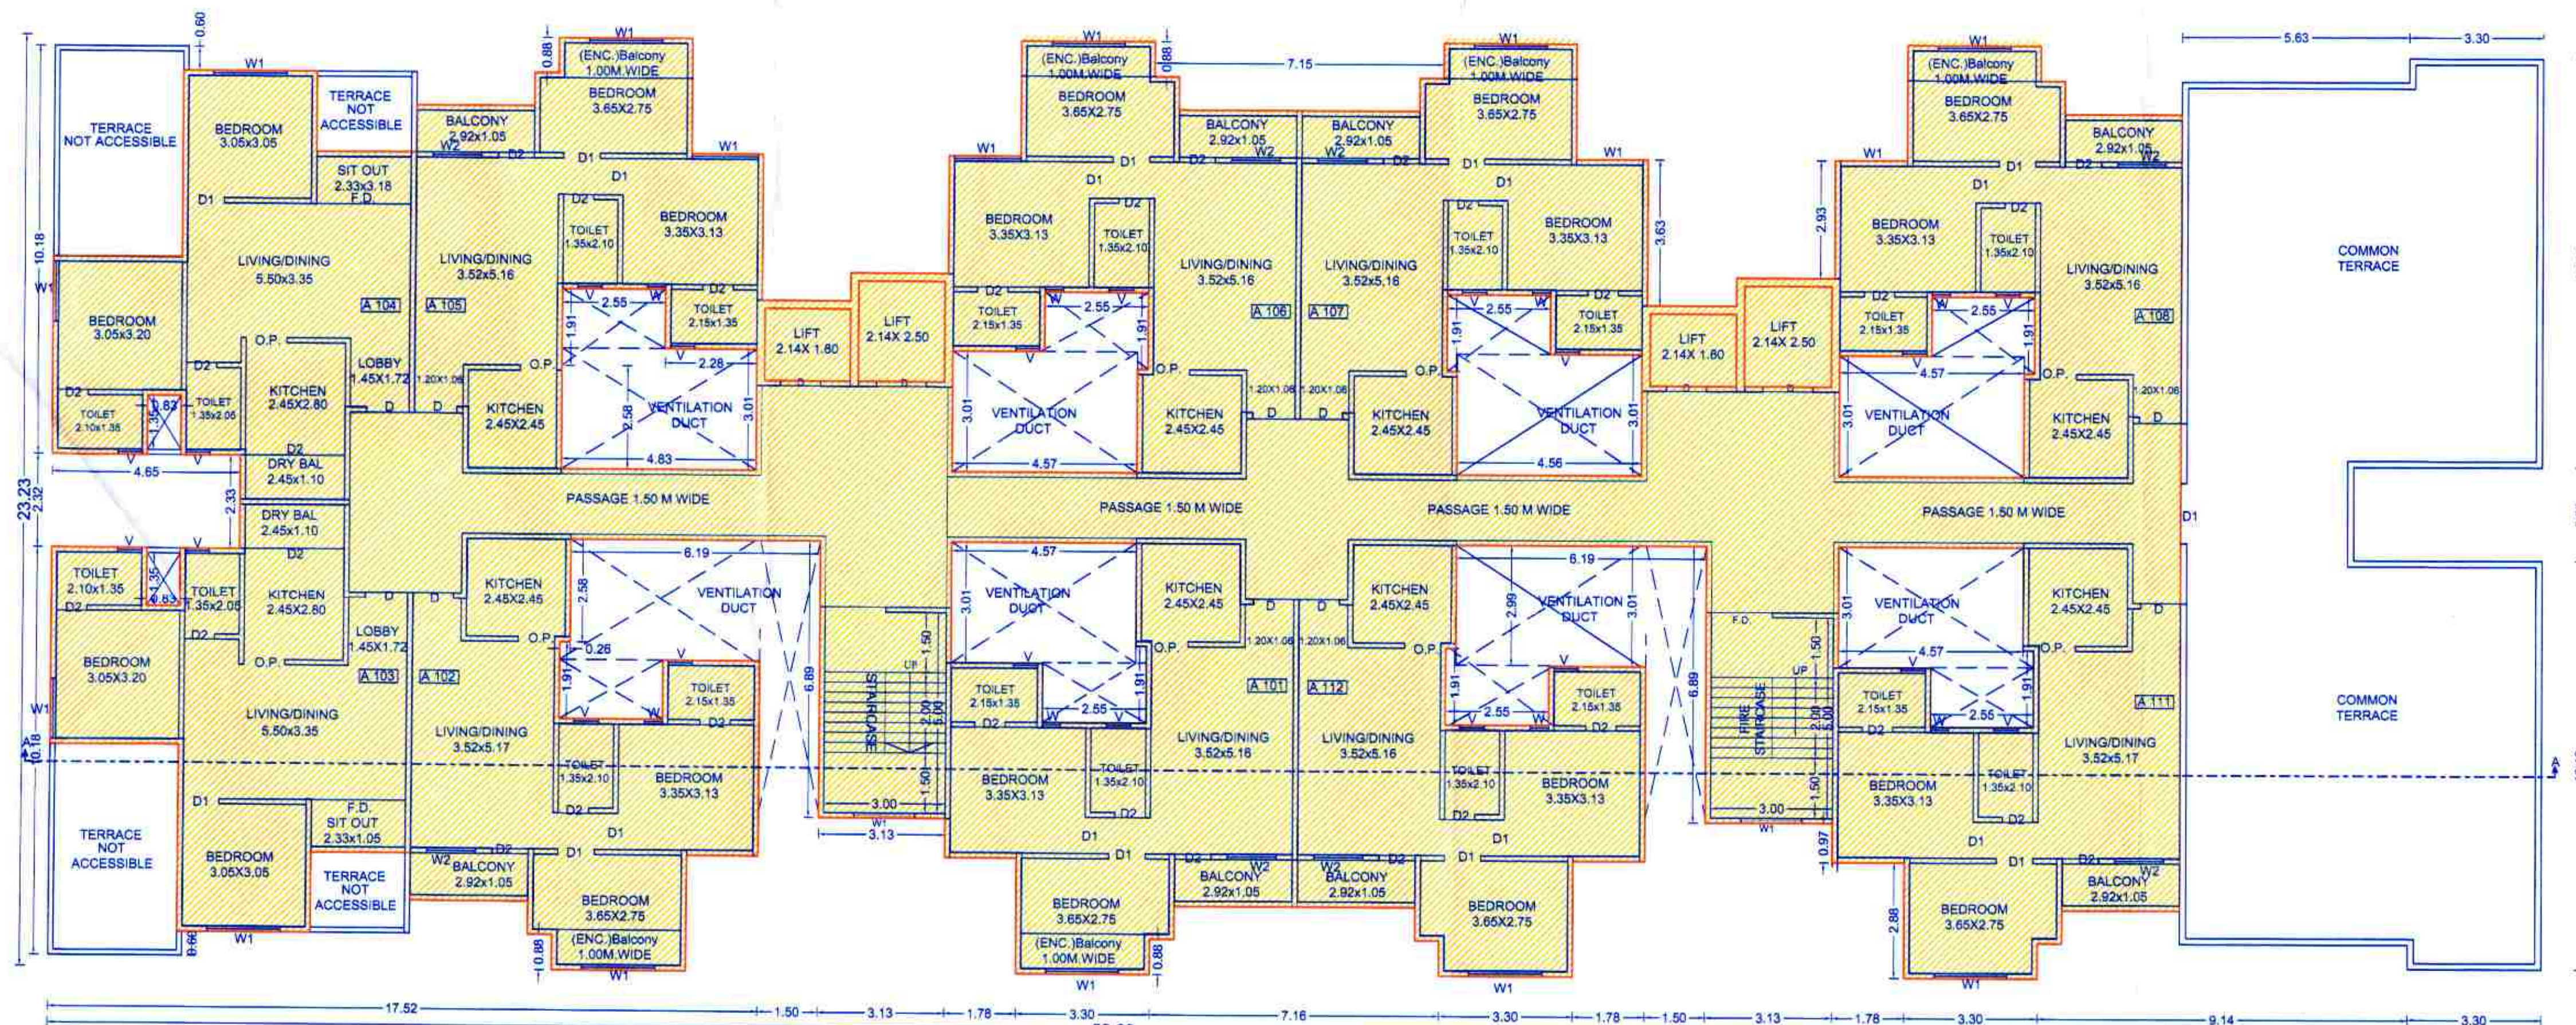


(A WING) FIRST FLOOR PLAN (MHADA)

FLOOR	FLAT NO.	TYPE	CARPET AREA	DRY BALCONY AREA	BALCONY AREA
1ST	A 101	2 BHK	51.71	—	5.63
	A 102	2 BHK	51.71	—	5.63
	A 103	2 BHK	55.16	2.64	2.69
	A 104	2 BHK	55.16	2.64	2.69
	A 105	2 BHK	51.10	—	5.63
	A 106	2 BHK	52.08	—	5.63
	A 107	2 BHK	52.08	—	5.63
	A 108	2 BHK	52.08	—	5.63
	A 111	2 BHK	54.32	—	3.01
	A 112	2 BHK	54.32	—	3.01
	TOTAL		529.72 SQ.M.	5.28 SQ.M.	45.18 SQ.M.

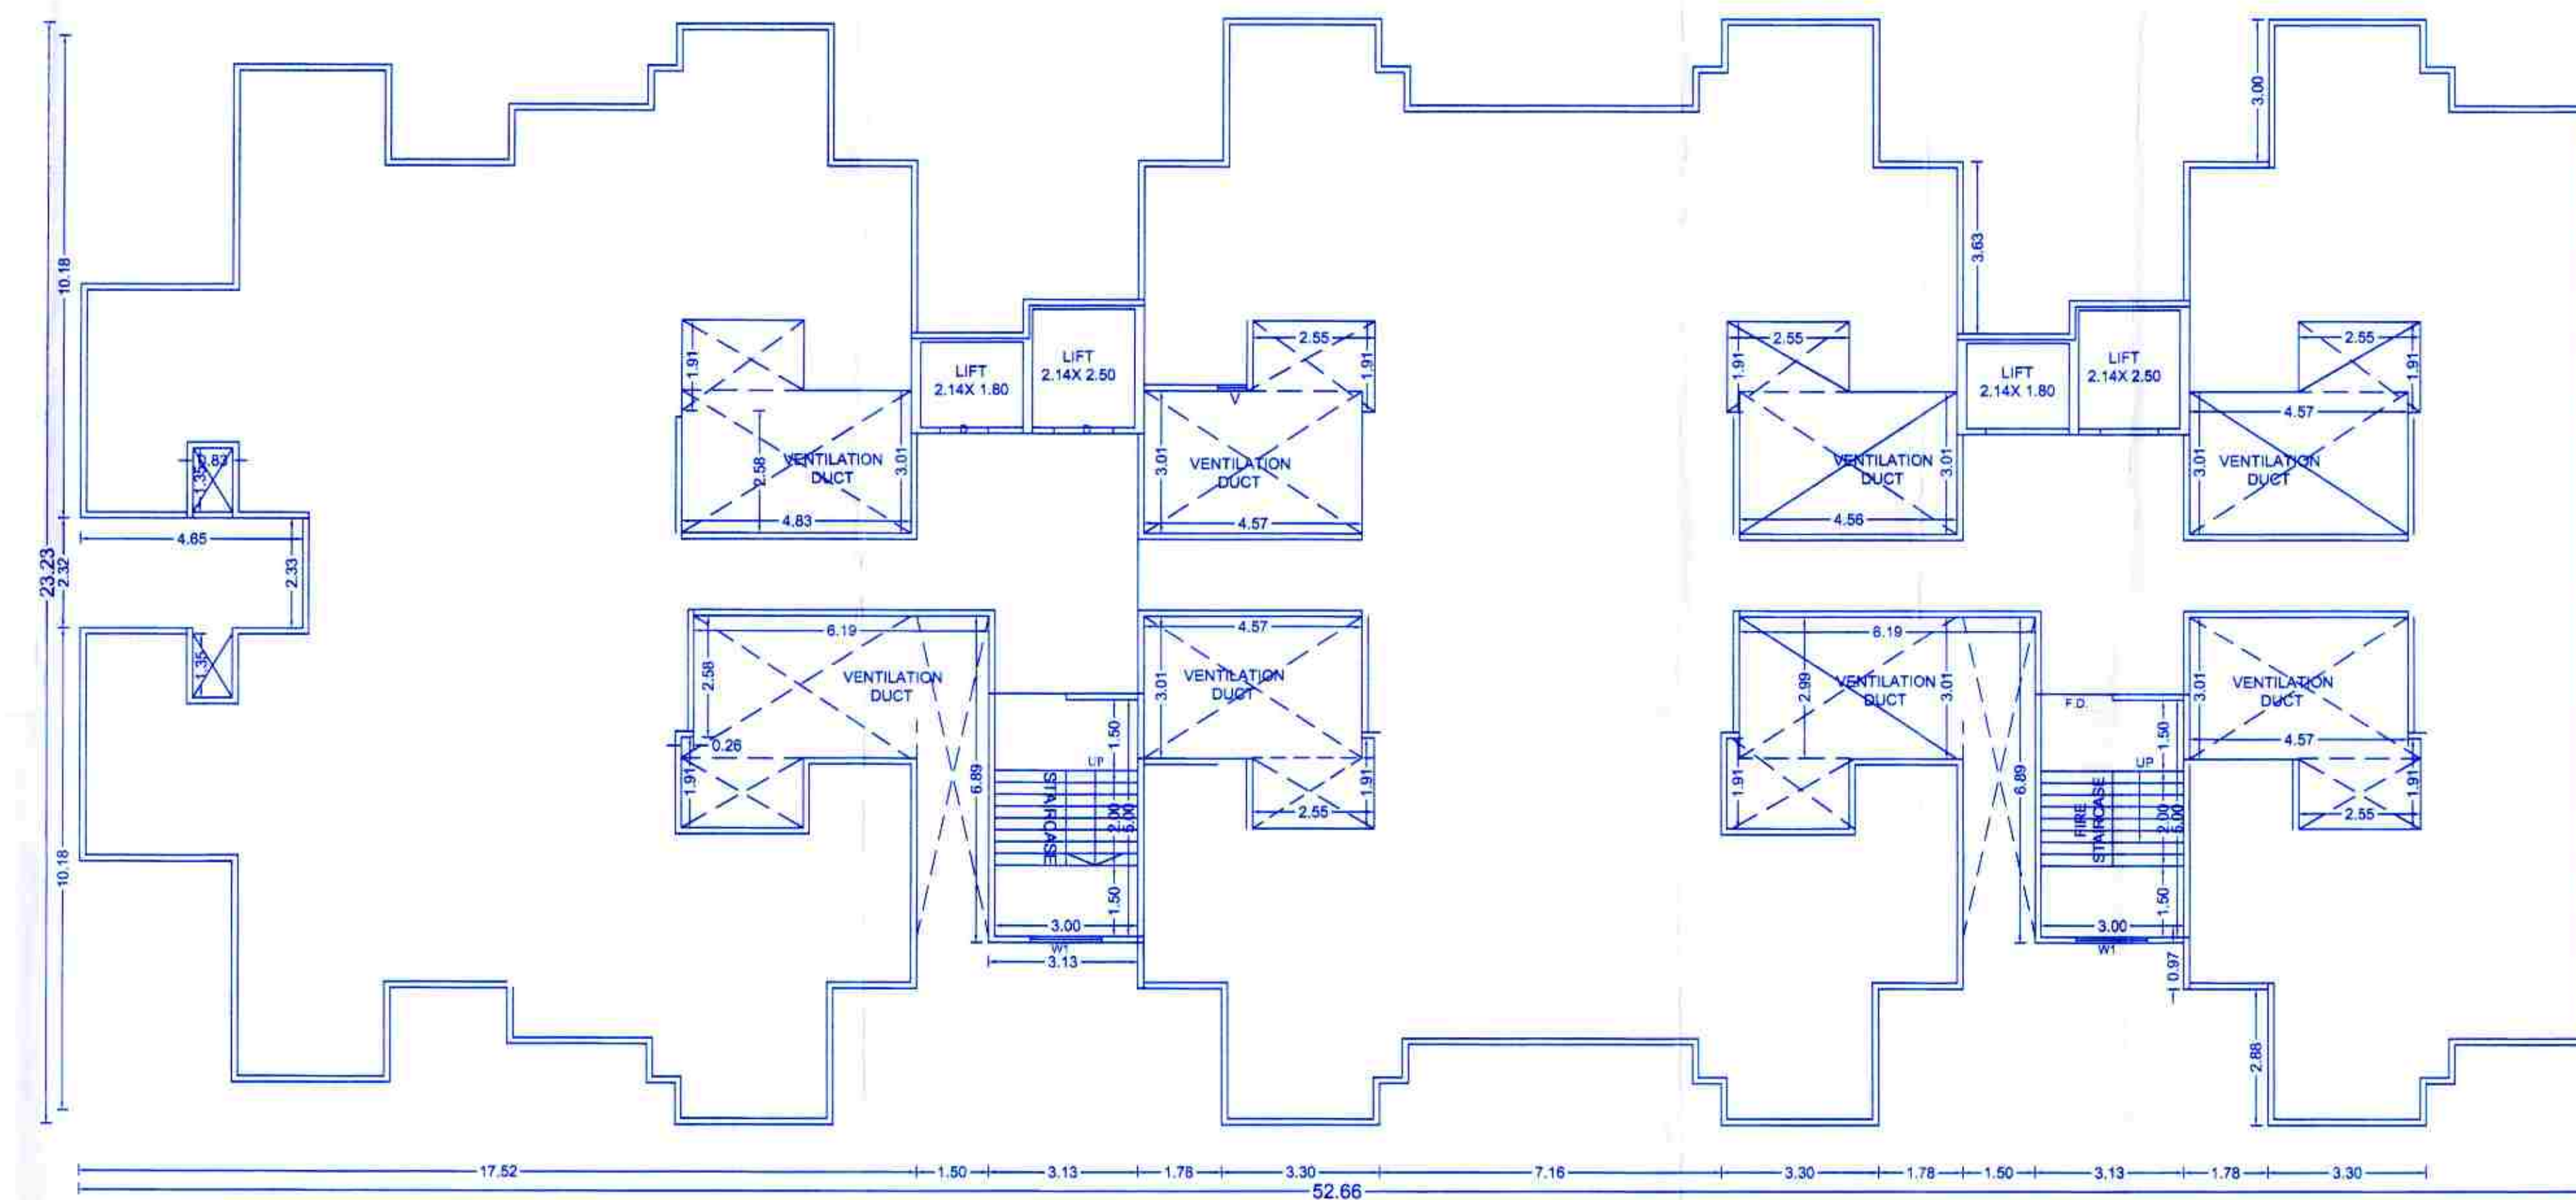

TERRACE FLOOR PLAN (MHADA)

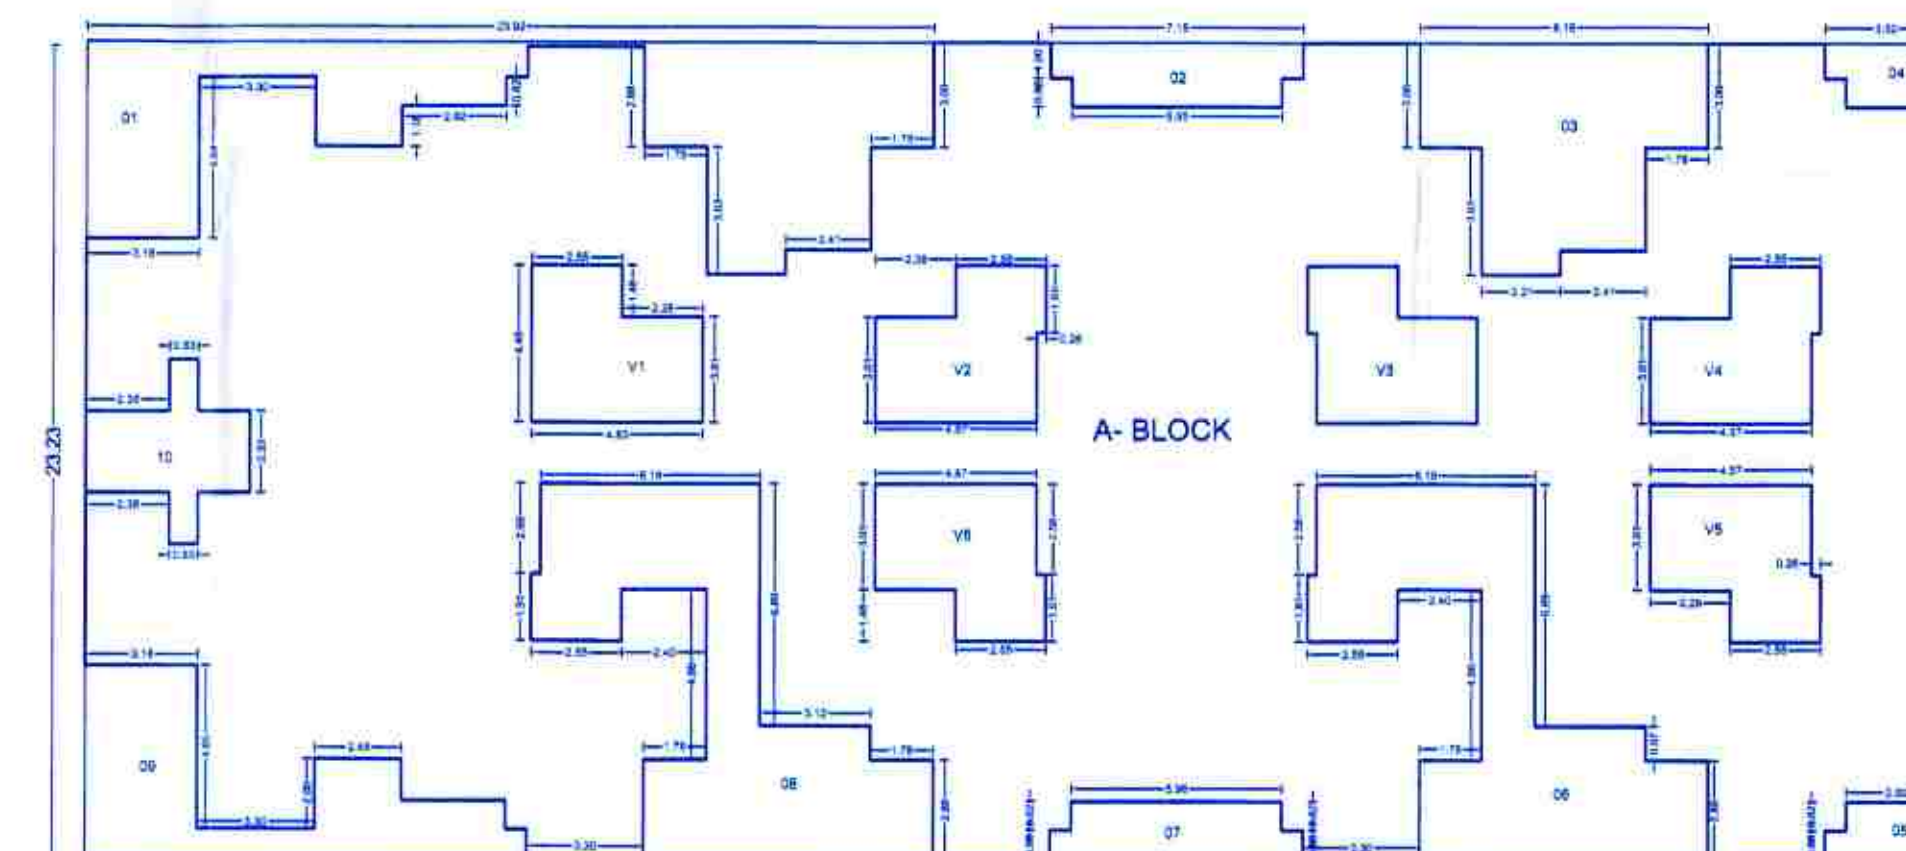

FIRST FLOOR KEY PLAN (MHADA)

Polygon	Area
A-Block	1223.29
01	74.54
02	12.07
03	39.63
04	5.92
05	5.48
06	56.32
07	11.17
08	56.32
09	32.97
Total	809.30

A WING 1st FLOOR B.U.P AREA = 809.30 SQ.M.

MANIK BUCHADE ARCHITECT

KIMAYA HOUSE
Near 19 Grand West Society,
Birla Hospital Road,
Dange chowk, Thergaon, Pune-411033

Web site : www.kimayagroup.com
E-mail: info@manikbarchitects.co.in
Ph: 9552502704, 8087516777

Owner (s) name and signature :-

10% WORKSHP REALTORS LLP Mr. Yogen Chitambar

Date: 23.08.2023

North: N

Scale: 1:100

Drawn by: A. B. BACHADE

Checked by: A. B. BACHADE

Registration No. of Architect/License No. of Licensed Engineer / Supervisor: Lic No. CA/03/32518