


REFUGE AREA KEY PLAN

Permi. Refuge Area = No. of Fl. x No. of Flat x
No. Per. x 0.30 = $3 \times 8 \times 5 \times 0.30 = 36.00$ sq.m.
Handicap Required = $(24 \text{ Flats} \times 5 \text{ Per.}) / 200$
= 120 Persons / 200
= 0.60 Sq.m. = 1.00 Sq.m.
Total Required Refuge Area = $36.00 + 1.00 = 37.00$ sq.m.
Proposed = 40.38 Sq.m.

B/UP AREA CALC. FOR REFUGE AREA

1	X	1	X	3.24	X	7.68	=	24.88
2	X	1	X	6.22	X	2.27	=	14.12
3	X	1	X	1.77	X	0.65	=	1.38
							Total Area =	40.38

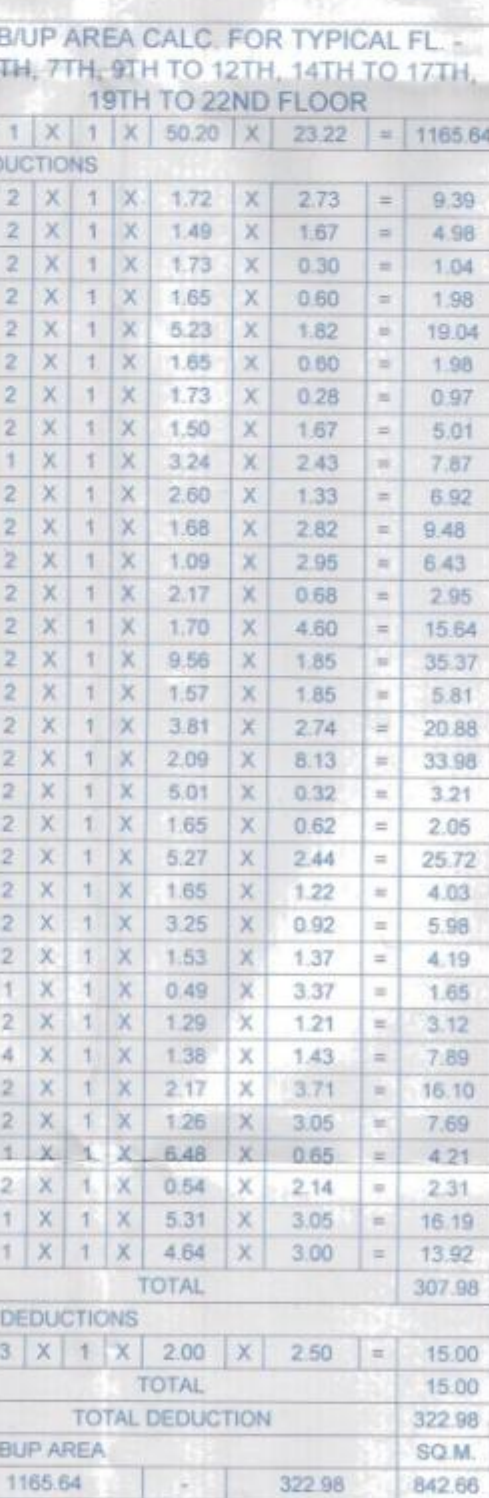

DATE & STAMP OF APPROVAL	06 32
Tower 03	Sanctioned No. B.P. / Punawale/36/2024 Subject to conditions mentioned in the Office Order No. 8/4/2024 even dated 8/4/2024 Pimpri Date: 8/4/2024 <i>[Signature]</i> Executive Engineer Building Permissible and Unauthorised Building Construction Control Department Pimpri Chinchwad Municipal Corporation Pimpri-411 018 <i>[Signature]</i> <i>[Stamp: Pimpri Chinchwad Municipal Corporation, ESTD 11/10/82, Pimpri-411 018, Maharashtra]</i> <i>[Signature]</i> City Engineer Building Permissible Dept. PCMC, Pimpri-Pune-19

F	JOB TITLE / SITE ADDRESS
	REVISED RESIDENTIAL PROJECT AT S. NO. 31, 32(P), PLOT NO. 1, PUNAWALE, TAL - MULSHI, PUNE.

G	OWNER NAME AND SIGNATURE
---	--------------------------

H	ARCHITECT
---	-----------

Architect(s) Name
Vishwas Kulkarni : CA/1984/8465
Hrshikesh Kulkarni : CA/2002/29235



VK:a
architecture

5th Floor, Nextgen Avenue, Sr No. 103(p),
C.T.S No 2850, S.B Road, Near ICC Trade
Tower, Bahiratwadi, Pune-411016.

P +91 20 6626 8888

E-mail: mail@vkarch.com
W www.vkarch.com

Owner(s) sign: 

1. The first step is to identify the problem or question that needs to be answered. This involves understanding the context and the specific requirements of the task.

Architect's sign

Division Title

Floor Plans & Area C

Drawn by
Akshay P

1. Money	2. Money
3. Money	4. Money

2260

FOR P.C.M.C. SUBM