
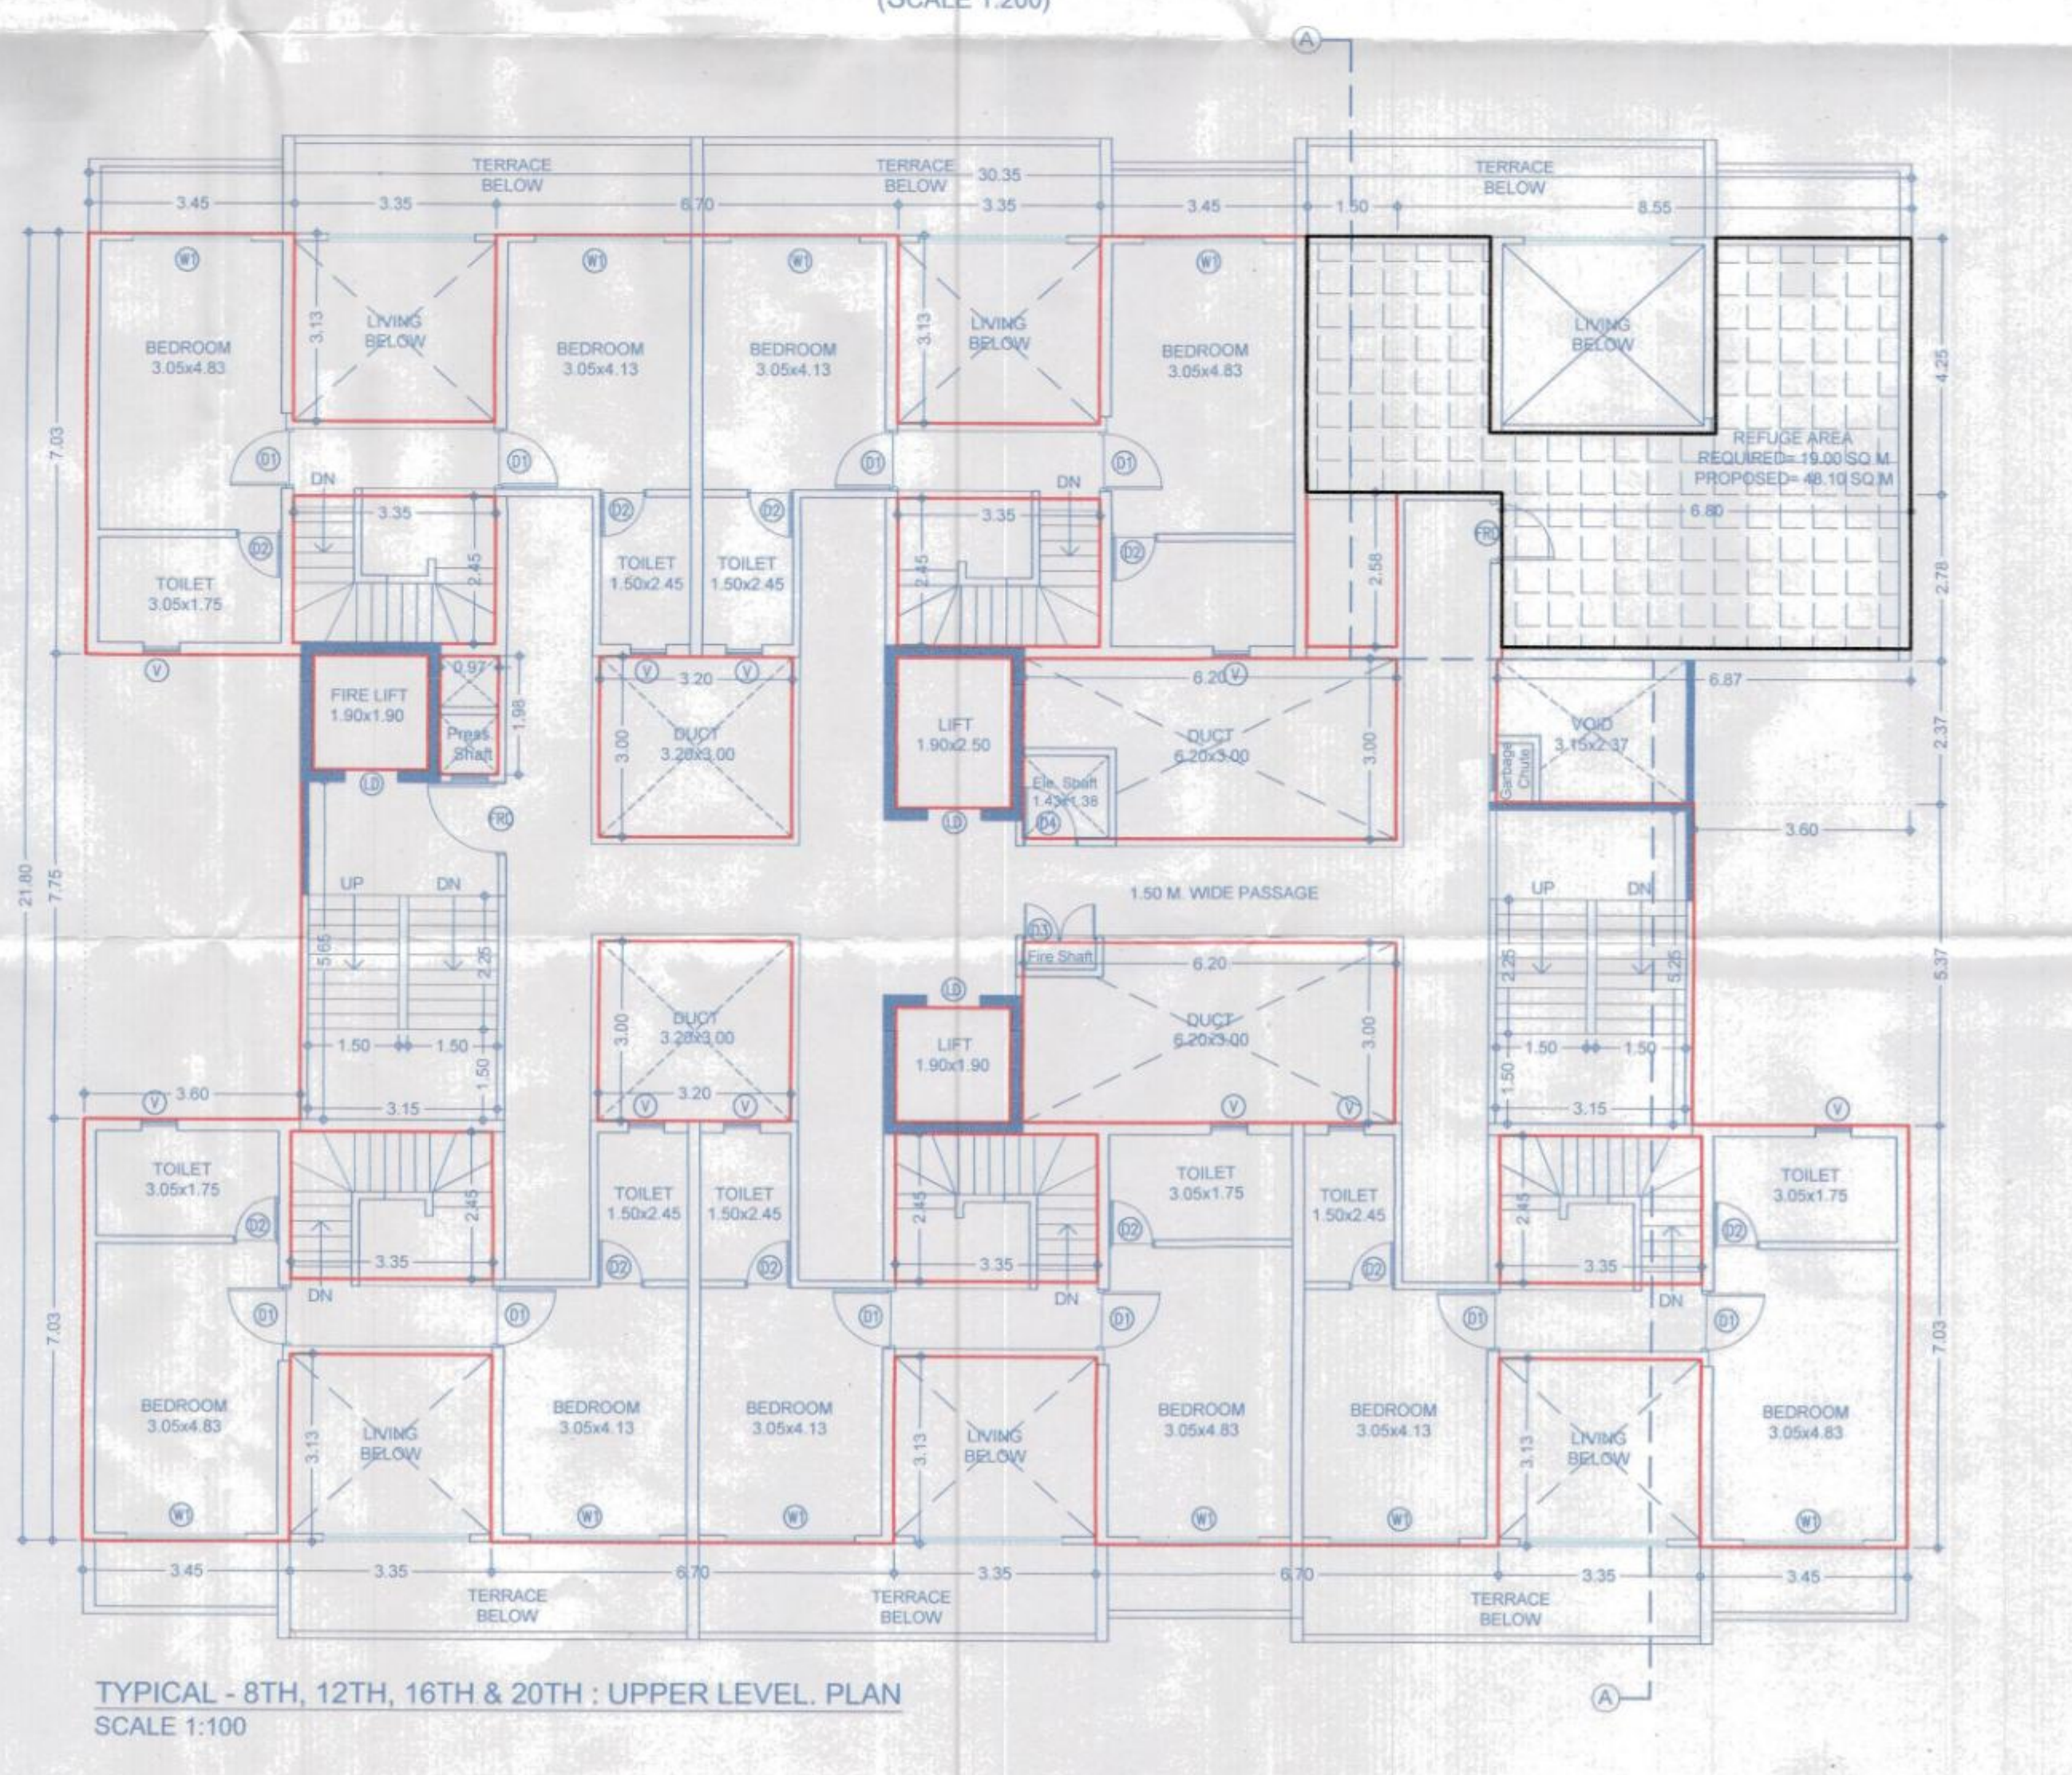
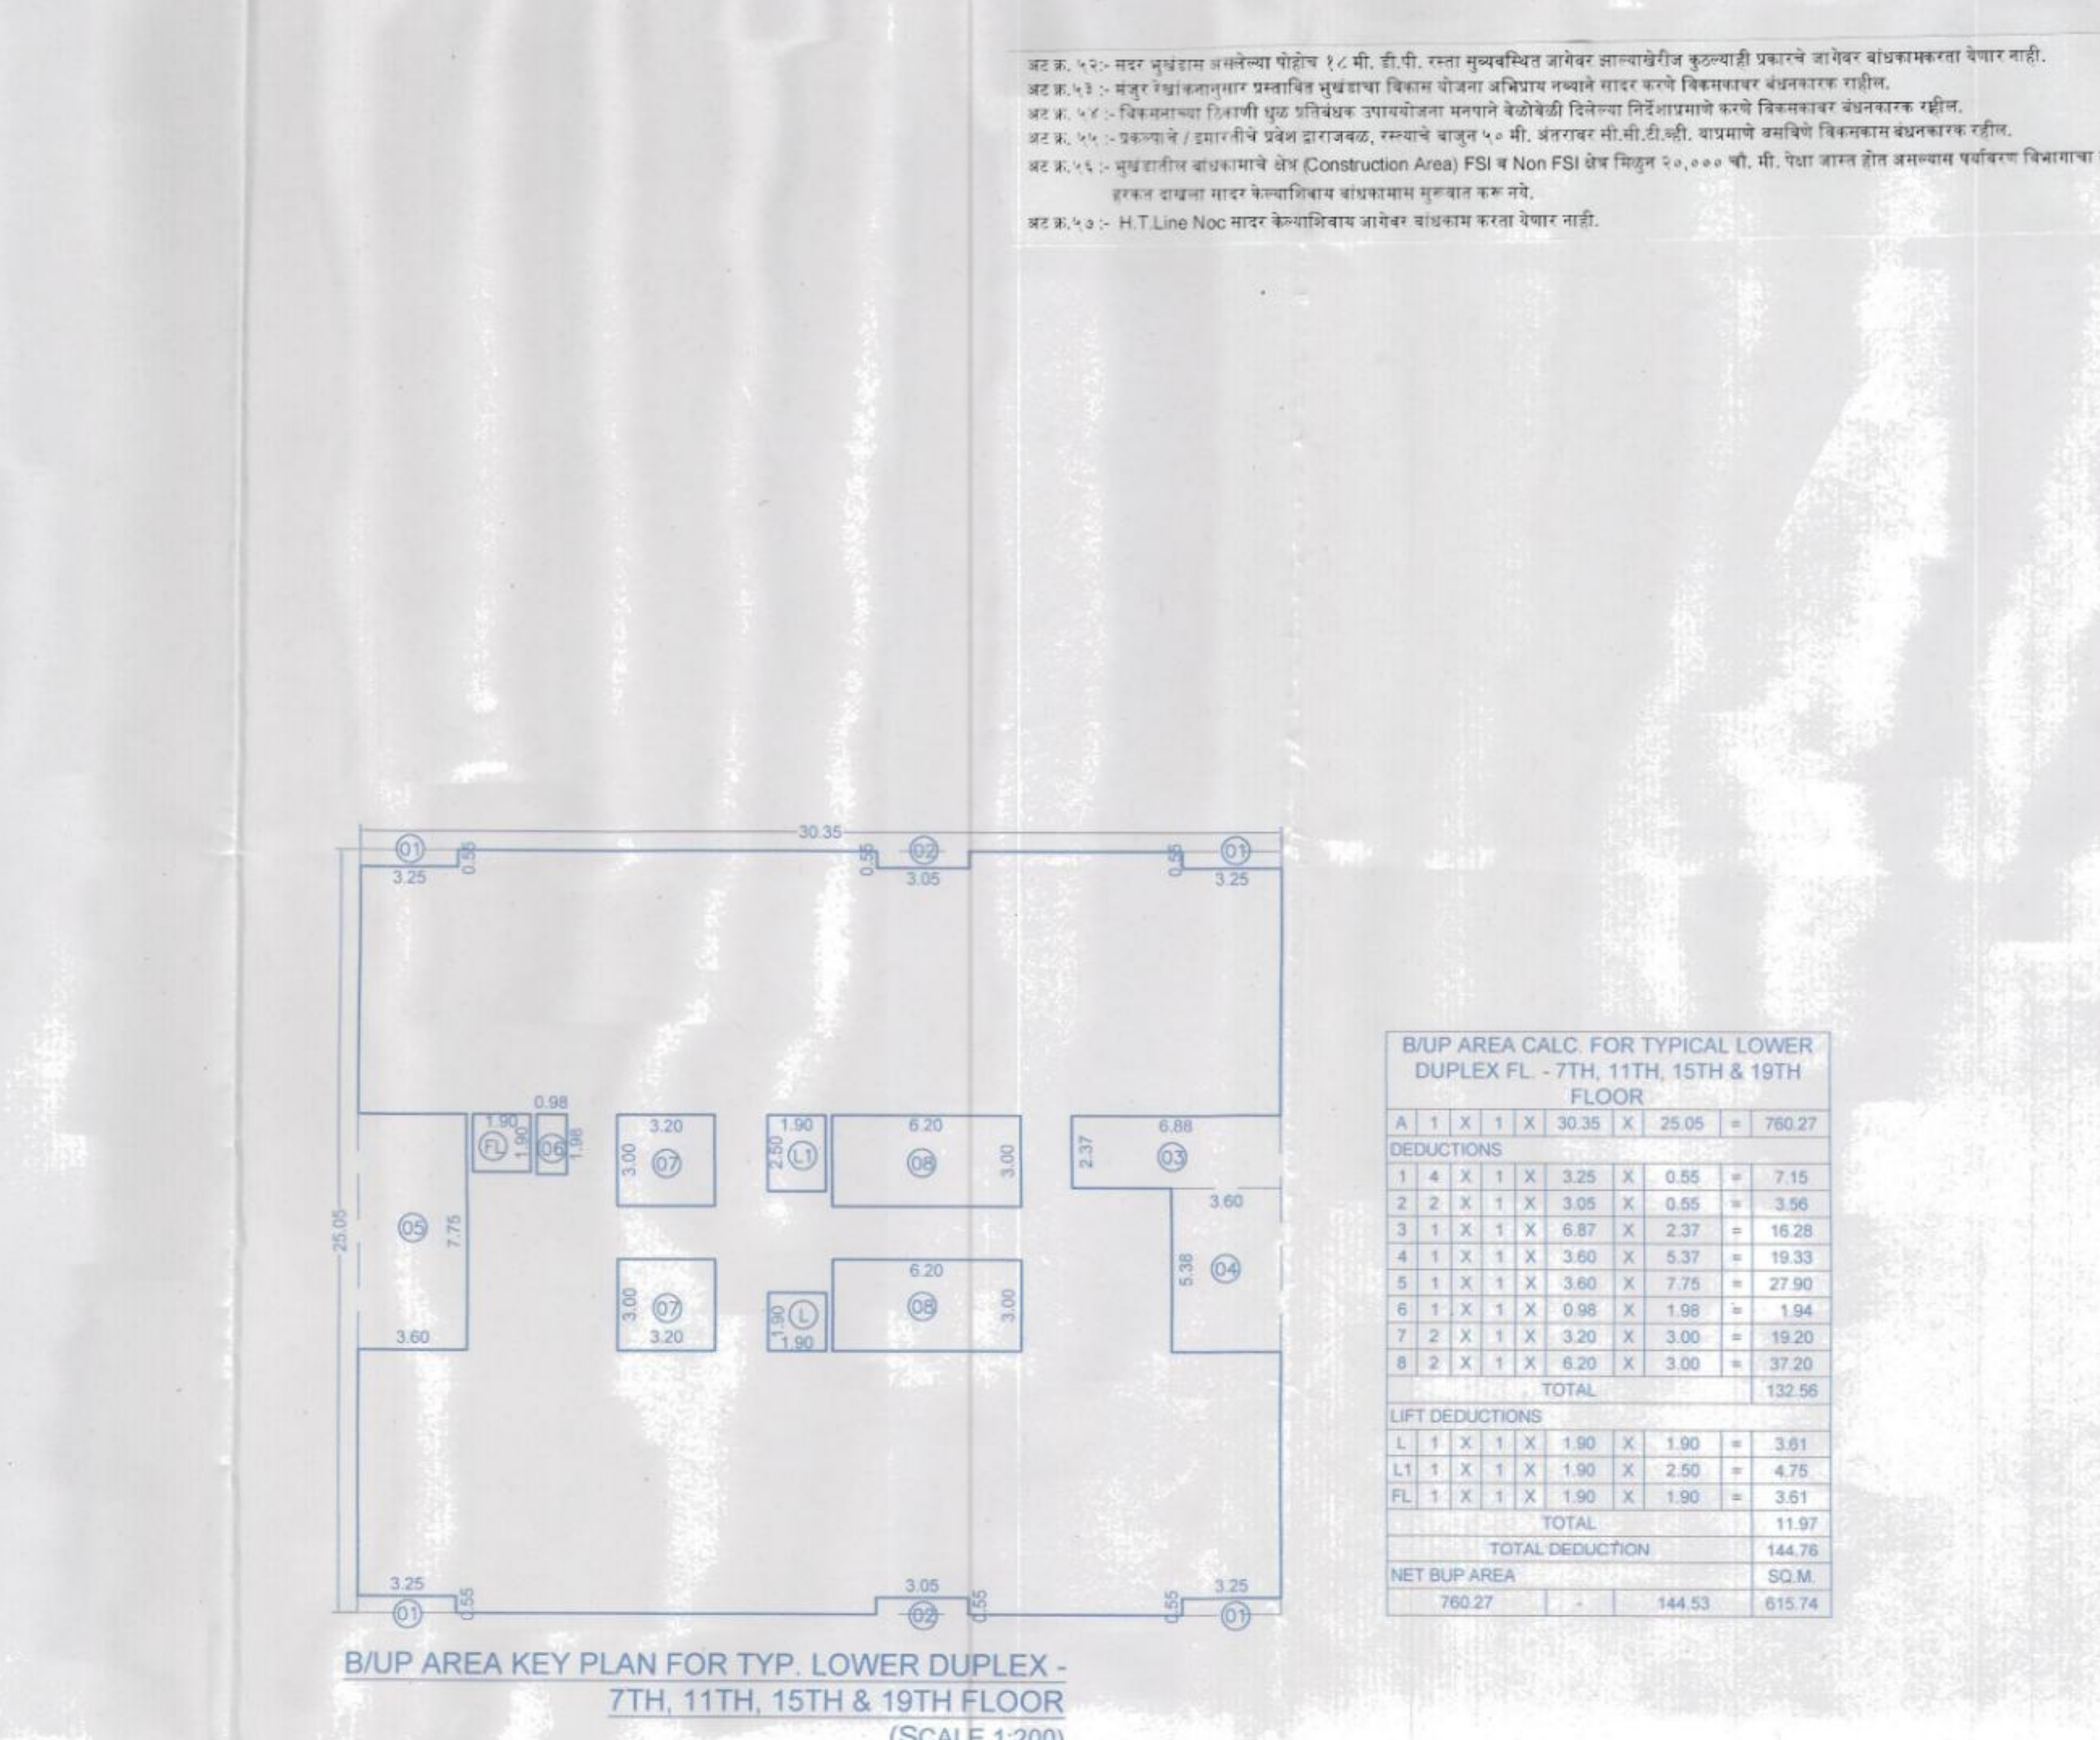
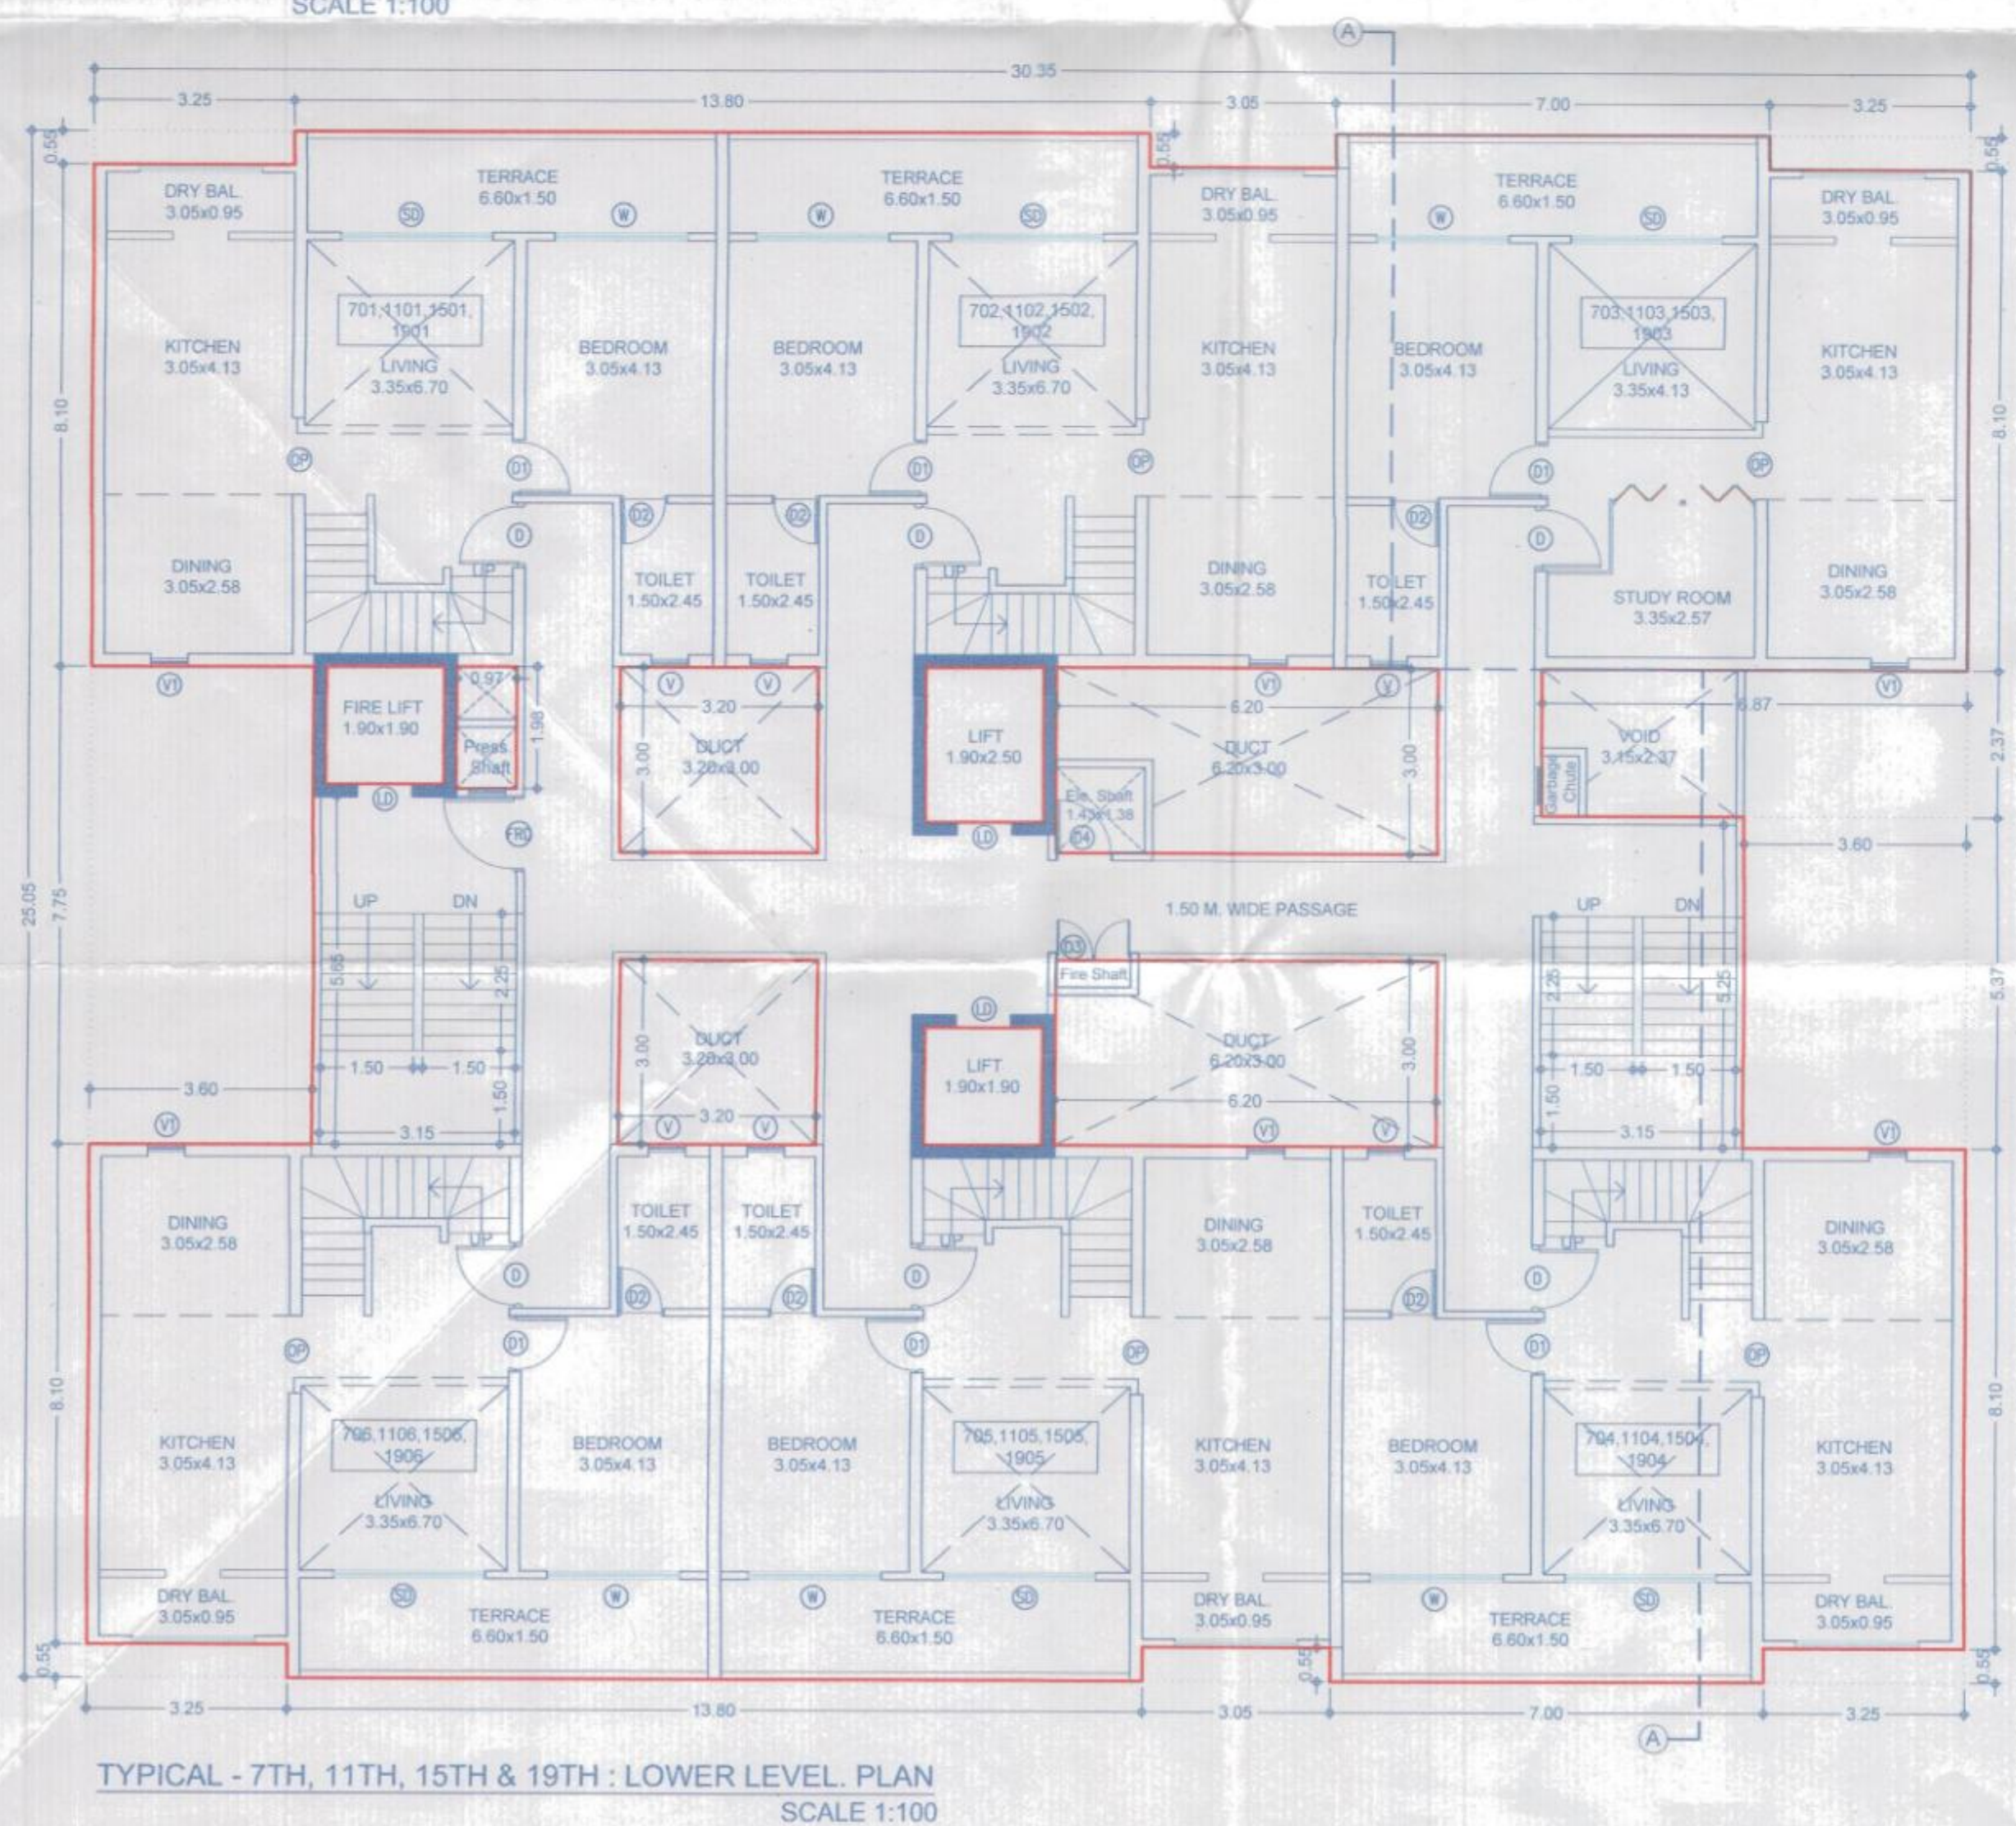


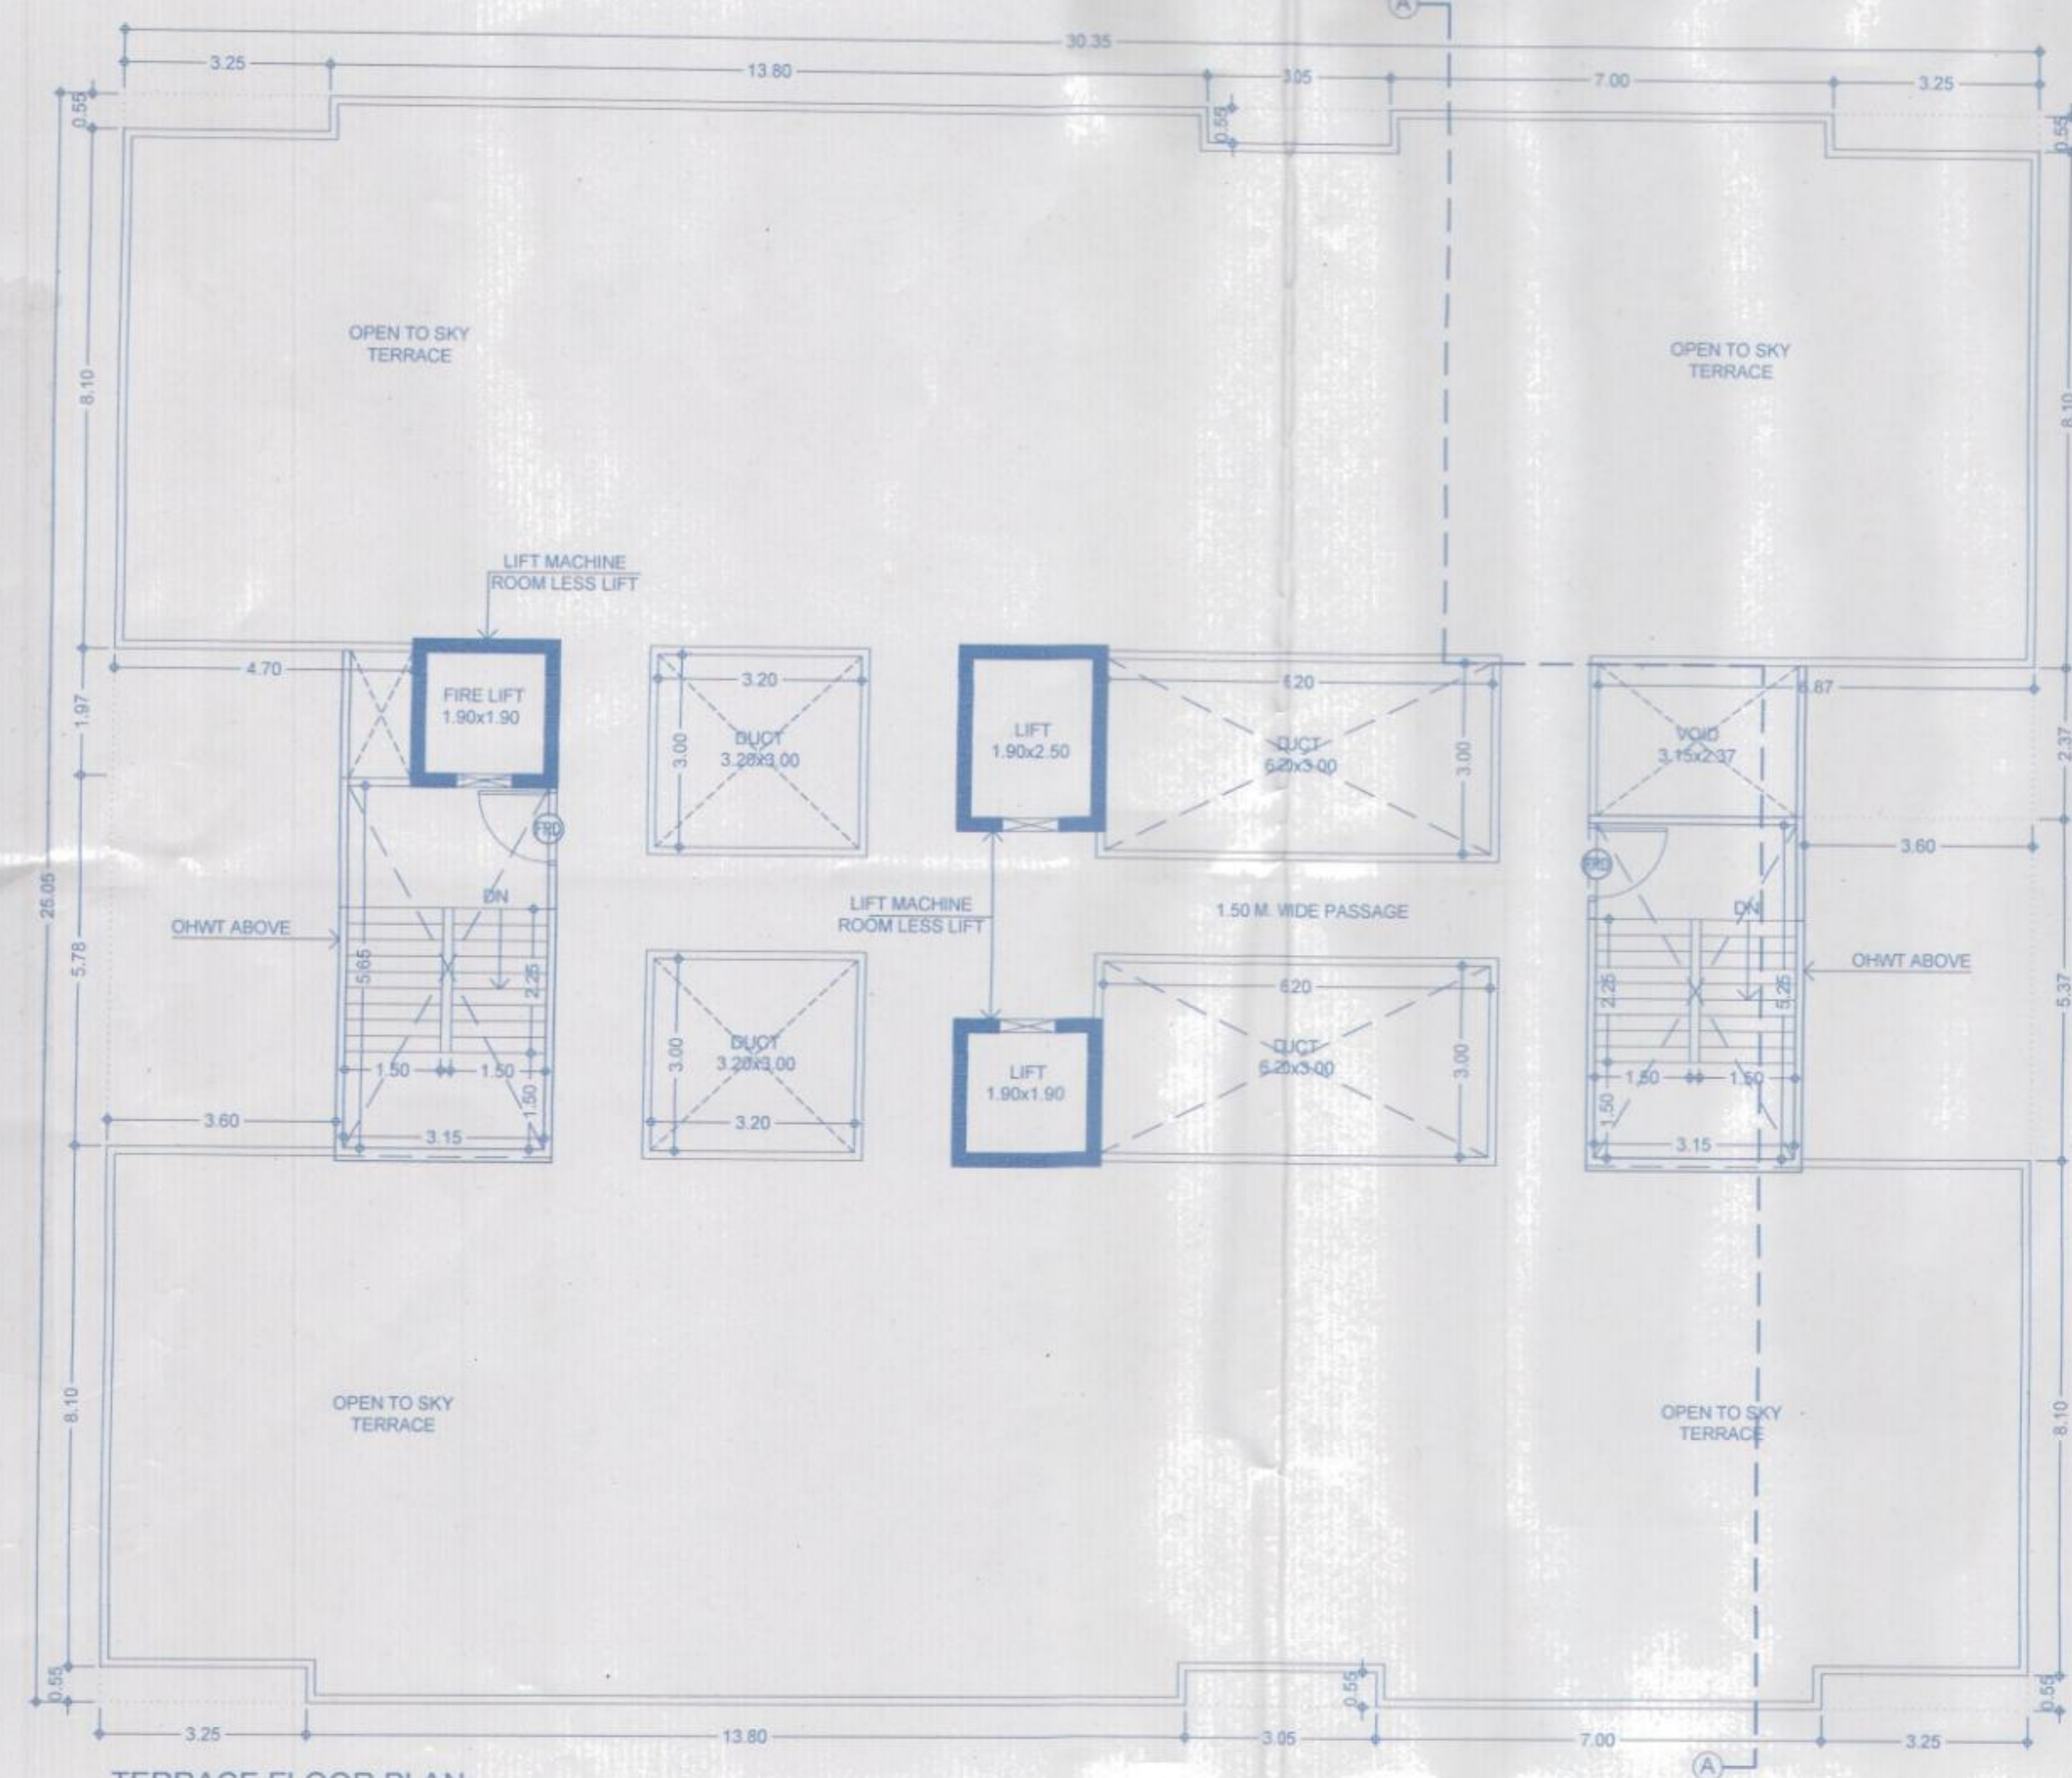

DATE & STAMP OF APPROVAL

Tower 04

Sanctioned No. B.P./Punawale/36/2024

Subject to conditions mentioned in the

Office Order No. 8/14/2024

even dated 8/14/2024

Pimpri

Date: 8/14/2024

Building Permission and Unauthorised Building Construction Control Department


Pimpri Chinchwad Municipal Corporation

Pimpri-411 013

City Engineer

Building Permission Dept.

Pimpri, Pimpri-411 013

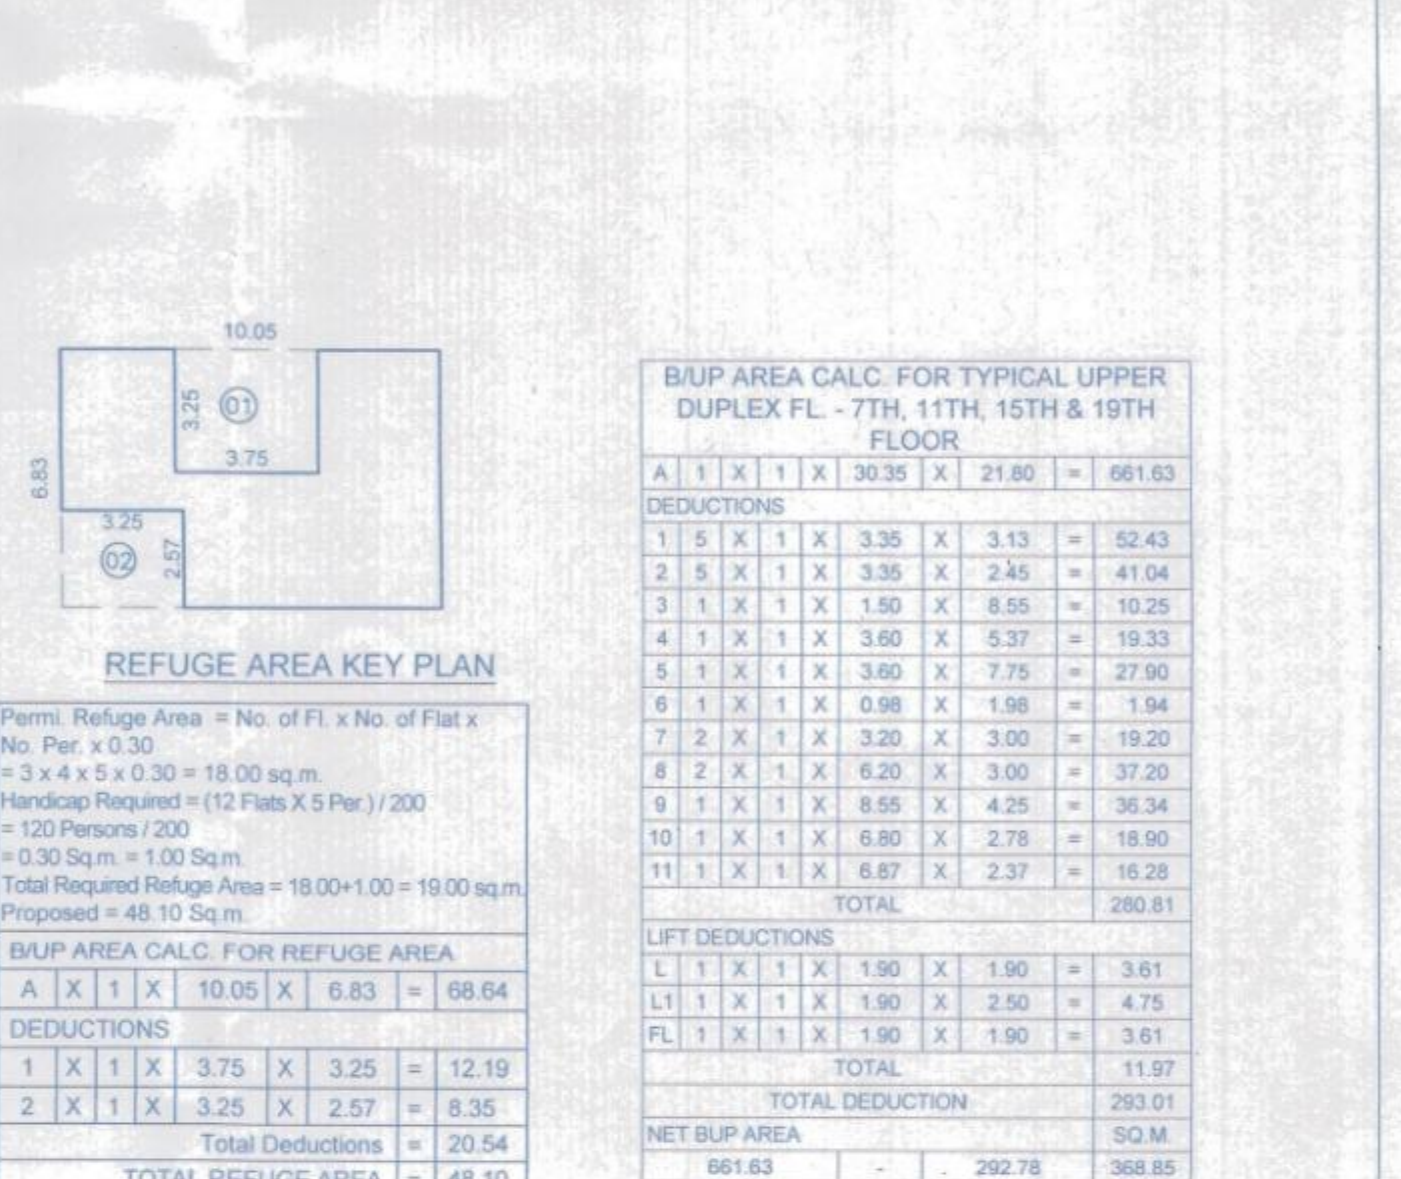

F JOB TITLE / SITE ADDRESS

REVISED RESIDENTIAL PROJECT AT S. NO. 31, 32(P), PLOT NO. 1, PUNAWALE, TAL - MULSHI, PUNE.

G OWNER NAME AND SIGNATURE

Owner's Name: Moonstone Real Infra Pvt. Ltd. Mr. Rajesh K. Goyal & Others

Owner's Sign: 817

H ARCHITECT

Architect's Name: Vishwas Kulkarni CA/1984/8465

Architect's Sign: CA/2002/29235

Project Title: Floor Plans & Area Calculations

Scale: 1:100 at A1-Paper Size

Drawn by: Akshay P.

Checked by: Anurag M.

Date: 20/03/2024

Job No: 2260

Drawing No: 222

Revision: -

FOR P.C.M.C. SUBMISSION

5th Floor Nextgen Avenue, Sr.No.103(P), C.T.S. No.2850.5 B Road Near ICC Trade Tower, Bahurwad, Pune-411016

P: +91 20 6626 8888

E: mail@vkarch.com

W: vkarch.com