

6/20/44
the

Chowchew Municipal Corporation
ESTD.
11/10/82
FARM 411018

11

The floor plan shows a building with the following room numbers and dimensions (in meters):


- Room 1: 2.00 x 1.33
- Room 2: 2.00 x 1.33
TOTAL PARKING AREA STATEMENT			
TYPE OF FLAT	NO OF FLAT	REQUIRED PARKING	
VISITOR		CAR	SCOOTER
For every tenement having carpet area equal to or above 80 sq.m. but less than 150 sq.m. (1-3)	72	72.00	216.00
For every two tenements with each tenement having carpet area equal to or above 40 sq.m. but less than 80 sq.m. (1-5)	104	52.00	260.00
TOTAL	176	124.00	476.00
5% VISITOR PARKING		6.20	23.80
TOTAL PARKING		130.20	499.80
PARKING AREA		1627.50	999.60

F	JOB TITLE / SITE ADDRESS
	REVISED RESIDENTIAL PROJECT AT S. NO. 31, 32(P), PLOT NO. 1, PUNAWALE, TAL - MULSHI, PUNE.

Owner(s) Name Moonstone Real Infra Pvt. Ltd. Mr. Rajesh K. Goyal & Others	Owner(s) Sign
---	--

Architect's Name Vishwas Kulkarni : CA/1984/8465 Hrishikesh Kulkarni : CA/2002/29235	Architect's sign 	
--	---	---

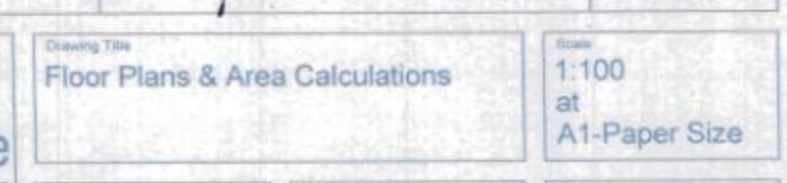

5th Floor Nertendo Avenue No. 103(p), C.T.S No 2850, S.B Road, Near ICC Trade Tower, Bahirwadi, Pune-411016	Drawn by Akshay P.	Checked by Anurag M.	Date 20/03/2024
	Job No. 2260	Drawing No. 228	Revision 1
P *91 20 6626 8888			
E mail@vkarch.com W www.vkarch.com	Status FOR P.C.M.C. SUBMISSION		

THIRD FLOOR PLAN
SCALE 1:100

THIRD FLOOR PLAN
SCALE 1:100