
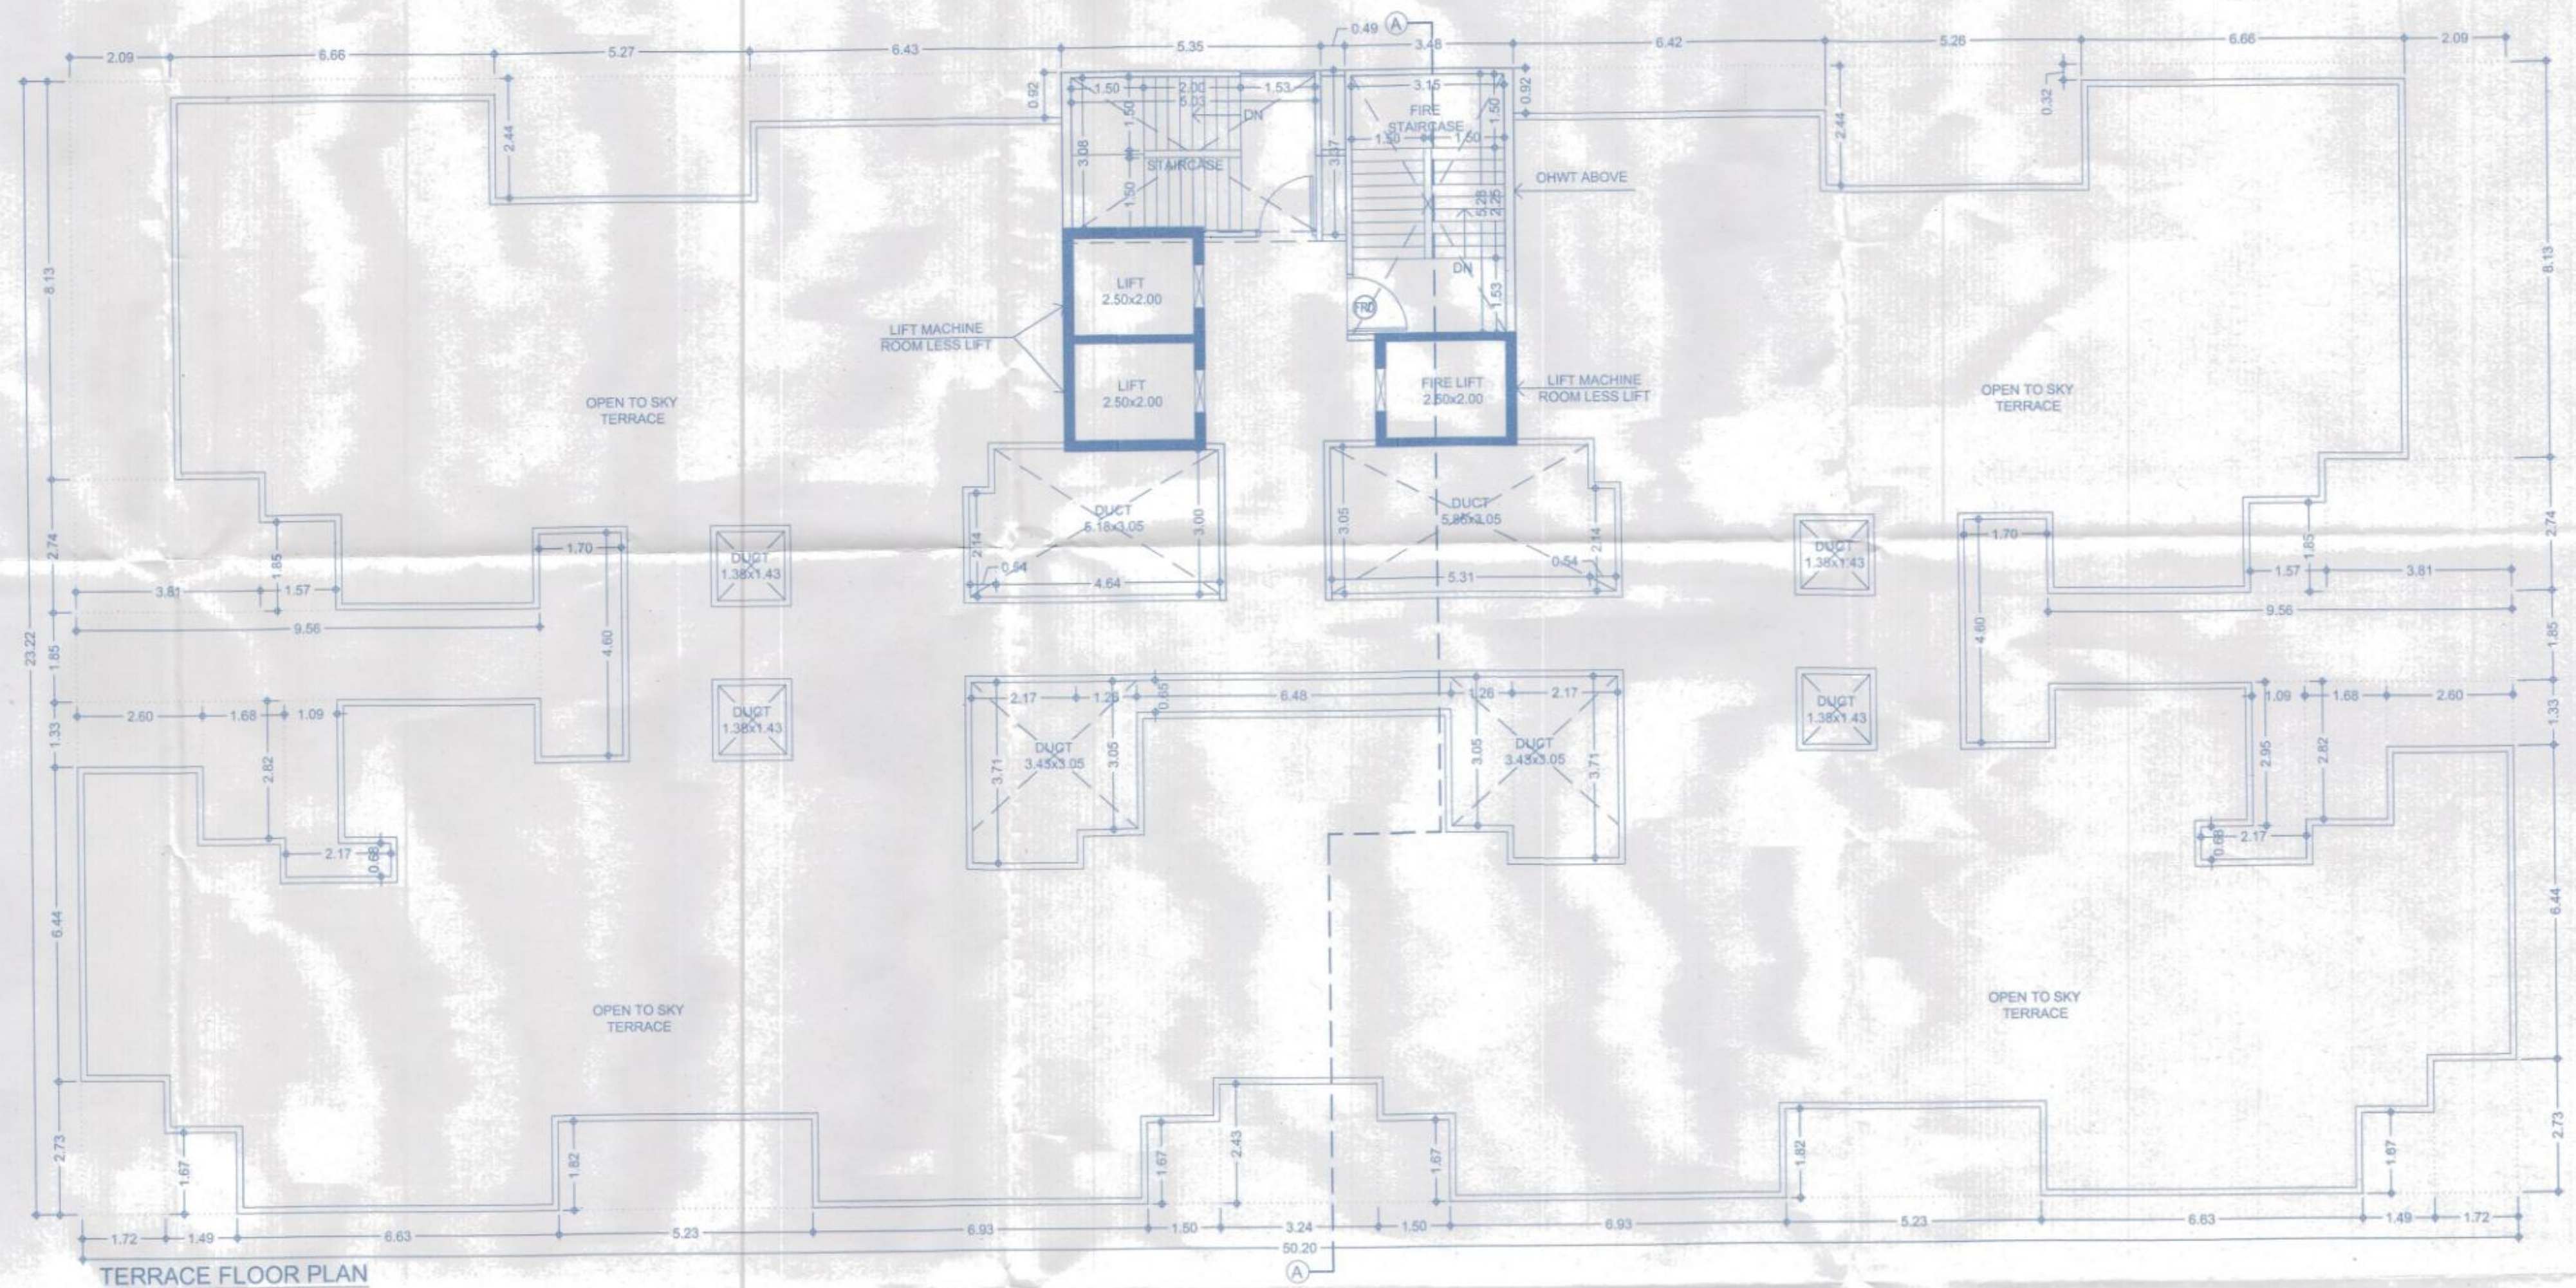


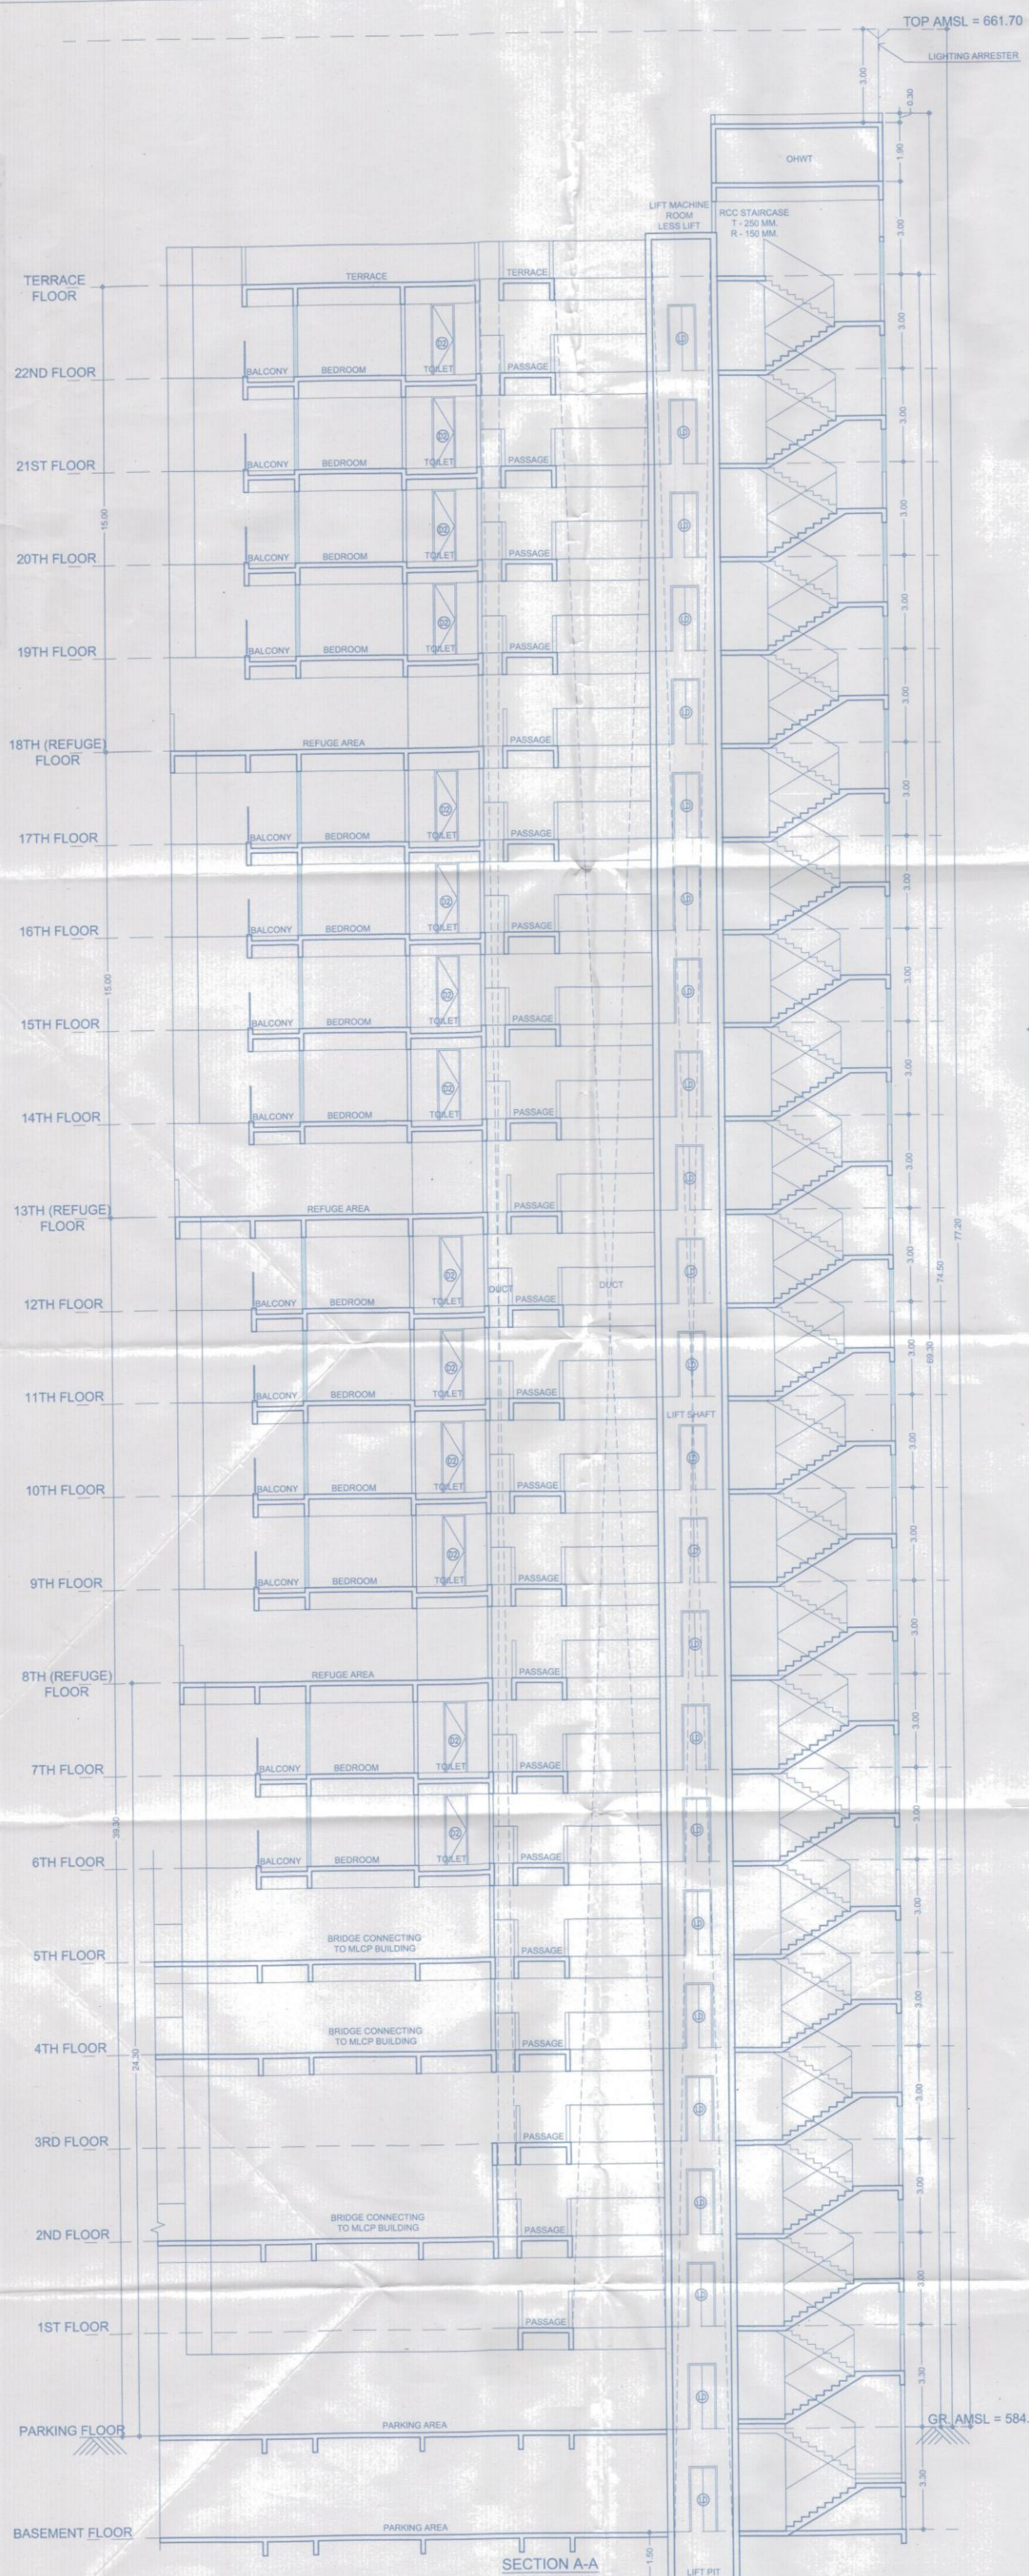

DATE & STAMP OF APPROVAL		19/32
Tower 06		
Sanctioned No. B.P./Punawale/36/2024 Subject to conditions mentioned in the Office Order No. 814/2024 Pimpri Date: 8/4/2024		

F JOB TITLE / SITE ADDRESS	
REVISED RESIDENTIAL PROJECT AT S. NO. 31, 32(P), PLOT NO. 1, PUNAWALE, TAL - MULSHI, PUNE.	
G OWNER NAME AND SIGNATURE	
Madrastone Real Infra Pvt. Ltd. Mr. Rajesh K. Goyal & Others	
H ARCHITECT	
Vishwas Kulkarni : CA/1984/8465 Hrishikesh Kulkarni : CA/2002/29235	
VK:a architecture	
5th Floor, Newgate Avenue, Bt No. 103/104, C.T.S. No. 2850, S.B. Road, Near ICC Trade Tower, Bahadurwadi, Pune-411016.	
P: +91 20 6626 8888 E: mail@vkarch.com W: www.vkarch.com	
Section & Terrace Floor Plan	
Scale: 1:100 at A1-Paper Size	
Drawn by: Akshay P.	
Checked by: Anurag M.	
Date: 20/03/2024	
Sheet No: 2260	
Quantity: 230	
FOR P.C.M.C. SUBMISSION	