


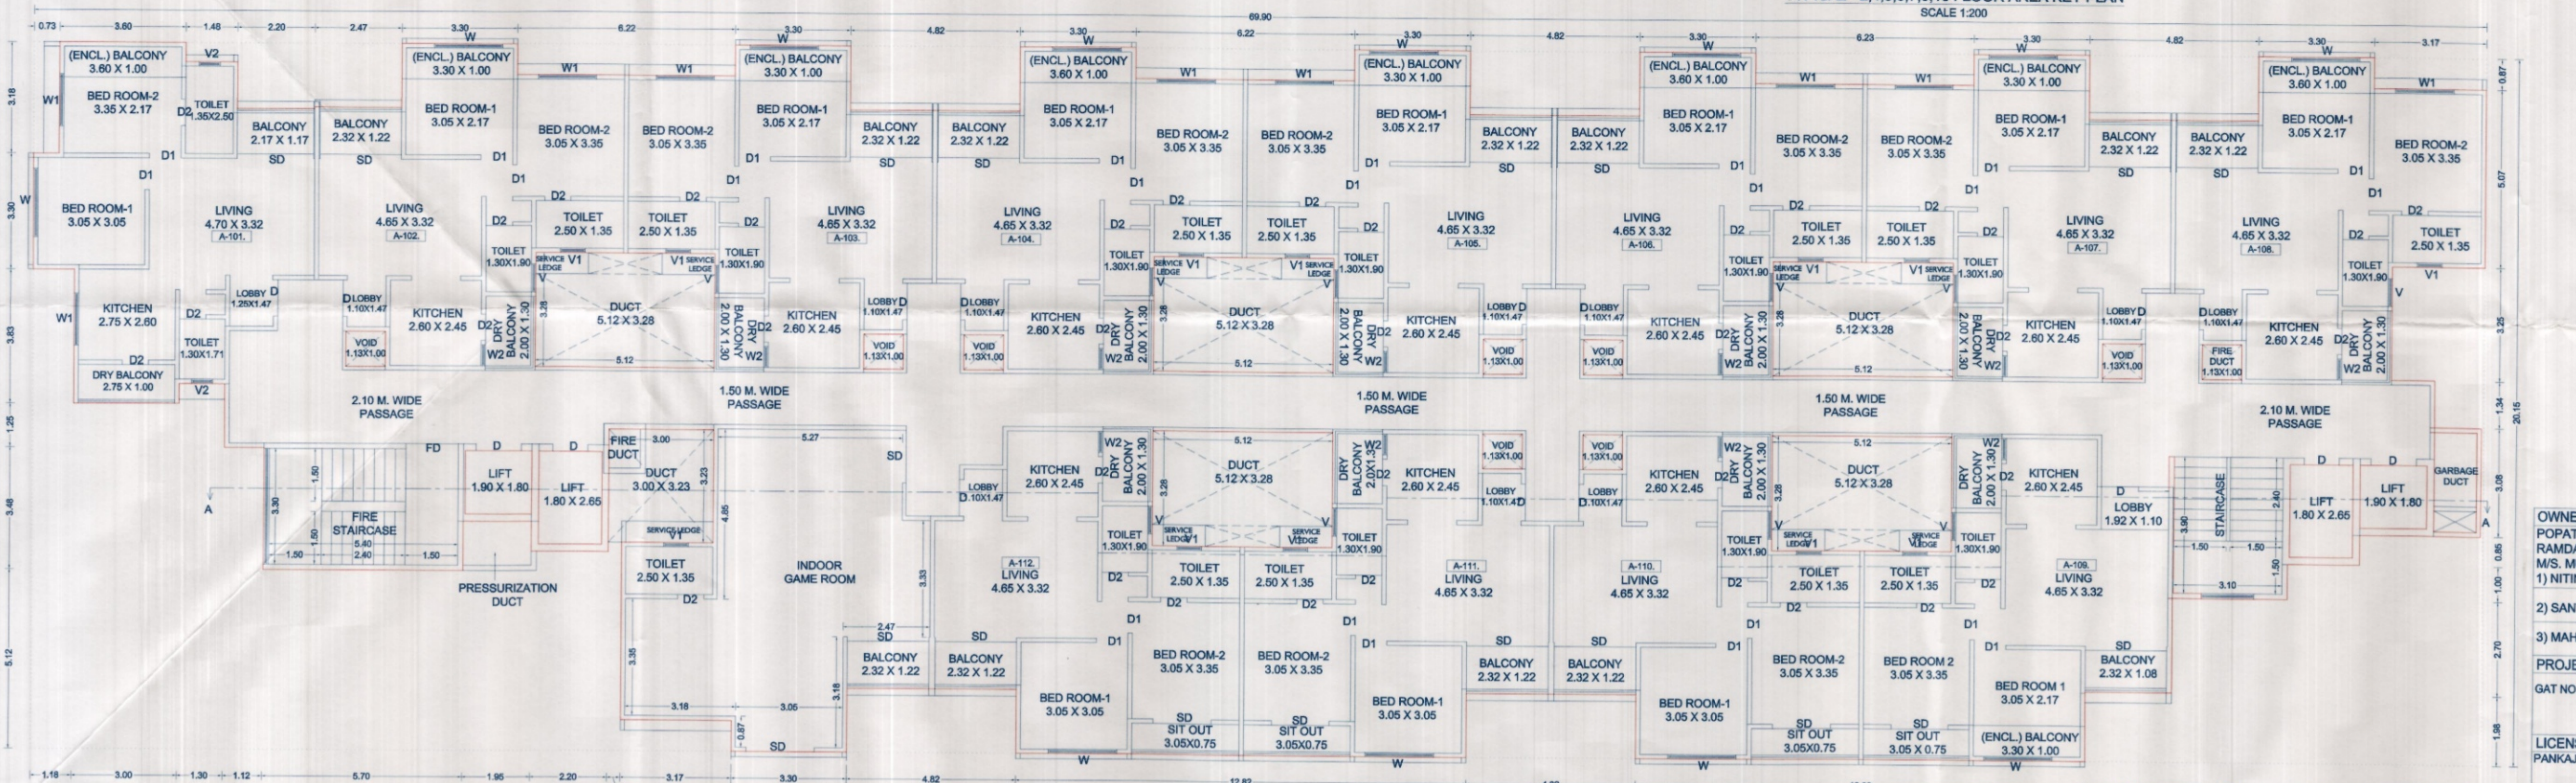

**FIRST FLOOR PLAN**  
SCALE 1:100