



Sanctioned No. B.P/10/2015
Subject to conditions mentioned in the
Official Order dated 27/05/2015
Pimpri
Date 27/05/2015

C. C. Signed by
City Engineer
Building Permission Dept.
P.M.C., Pimpri, Pune-18

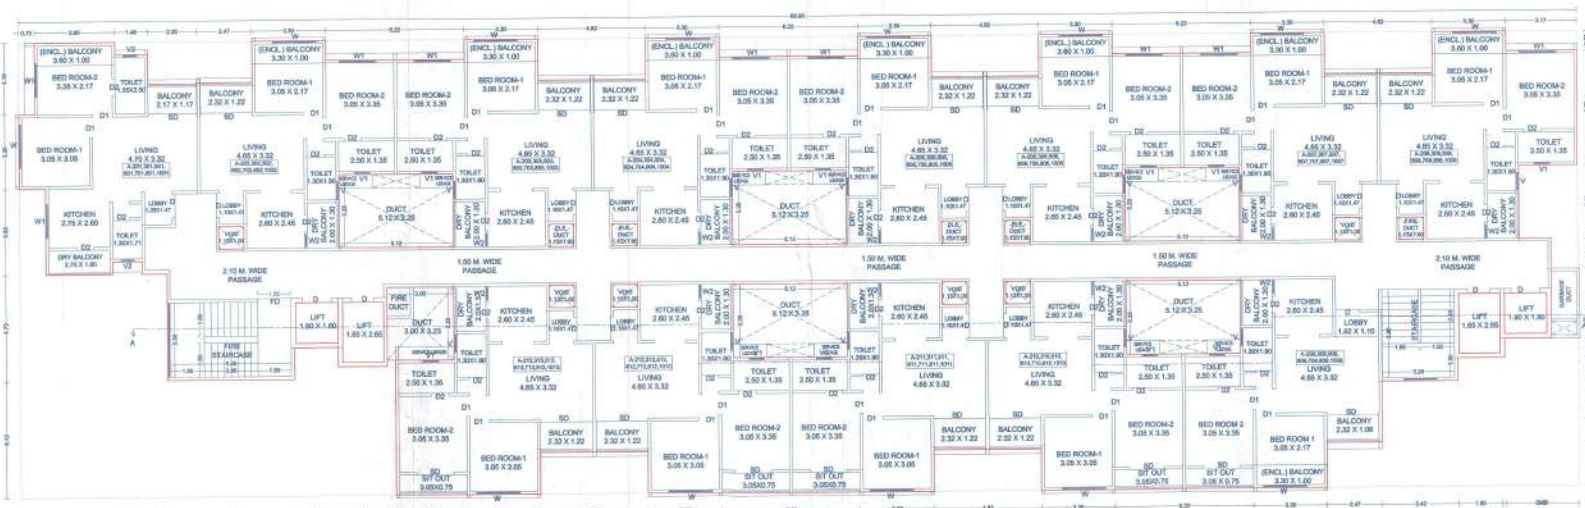


TYPICAL - 2,3,5,6,7,8,10 FLOOR PLAN
SCALE 1:100

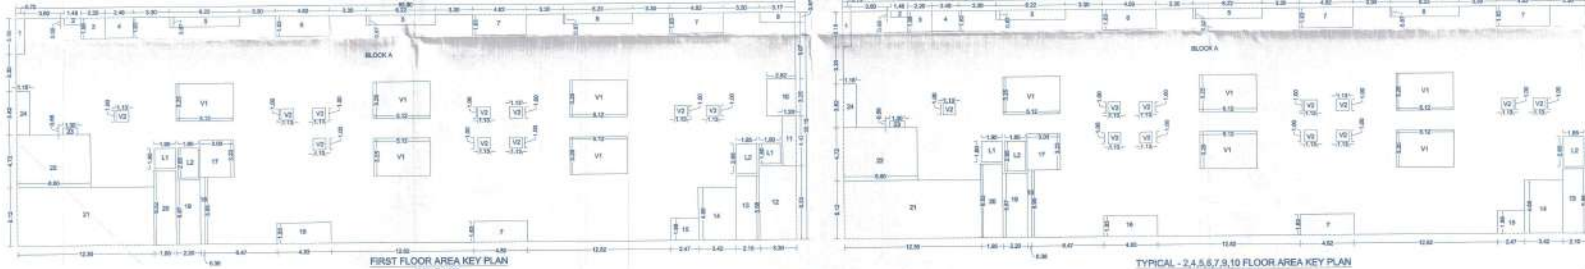

FIRST FLOOR AREA KEY PLAN
SCALE 1:200

TYPICAL - 2,4,5,6,7,8,10 FLOOR AREA KEY PLAN
SCALE 1:200

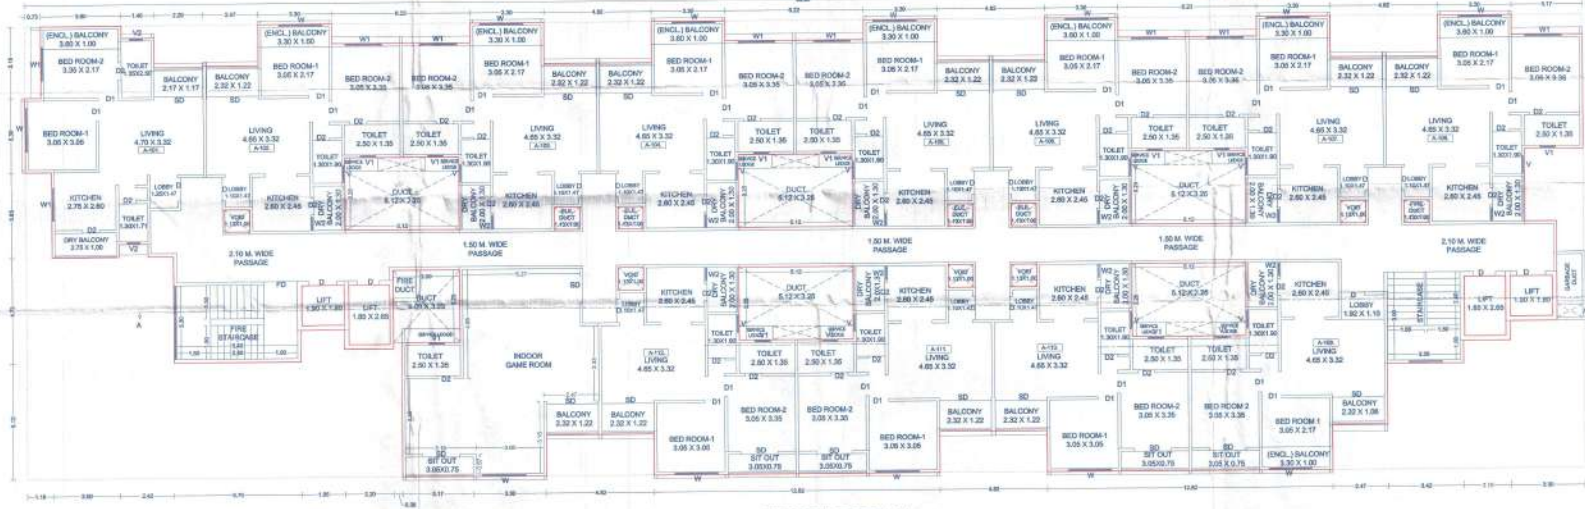

FIRST FLOOR PLAN
SCALE 1:100

FIRST FLOOR BUA AREA CALCULATION				
AREA OF BLOCK 'A'				
A	1 X 1	65.00 X 1	5.18 X 1	1438.48
STANDARD DEDUCTION				
1	1 X 1	6.75 X 5.18	3.52	
2	1 X 1	1.45 X 0.93	0.81	
3	1 X 1	2.20 X 1.88	4.14	
4	1 X 1	2.48 X 1.93	4.84	
5	2 X 1	6.20 X 0.87	10.85	
6	1 X 1	4.83 X 1.83	8.84	
7	3 X 1	4.82 X 1.83	26.48	
8	1 X 1	6.20 X 0.87	5.42	
9	1 X 1	3.17 X 0.87	2.76	
10	1 X 1	2.62 X 3.25	8.62	
11	1 X 1	1.20 X 4.42	5.30	
12	1 X 1	3.30 X 0.87	2.88	
13	1 X 1	2.10 X 5.88	11.90	
14	1 X 1	3.42 X 4.88	16.61	
15	1 X 1	2.47 X 1.88	4.68	
16	1 X 1	4.83 X 1.83	8.84	
17	1 X 1	3.50 X 3.25	9.08	
18	1 X 1	3.30 X 0.87	2.88	
19	1 X 1	2.20 X 1.88	4.14	
20	1 X 1	1.45 X 0.93	0.81	
21	1 X 1	1.20 X 4.42	5.30	
22	1 X 1	3.30 X 0.87	2.88	
23	1 X 1	2.10 X 5.88	11.90	
24	1 X 1	3.42 X 4.88	16.61	
25	1 X 1	2.47 X 1.88	4.68	
26	1 X 1	4.83 X 1.83	8.84	
27	1 X 1	3.50 X 3.25	9.08	
28	1 X 1	3.30 X 0.87	2.88	
29	1 X 1	2.20 X 1.88	4.14	
30	1 X 1	1.45 X 0.93	0.81	
31	1 X 1	1.20 X 4.42	5.30	
32	1 X 1	3.30 X 0.87	2.88	
33	1 X 1	2.10 X 5.88	11.90	
34	1 X 1	3.42 X 4.88	16.61	
35	1 X 1	2.47 X 1.88	4.68	
36	1 X 1	4.83 X 1.83	8.84	
37	1 X 1	3.50 X 3.25	9.08	
38	1 X 1	3.30 X 0.87	2.88	
39	1 X 1	2.20 X 1.88	4.14	
40	1 X 1	1.45 X 0.93	0.81	
41	1 X 1	1.20 X 4.42	5.30	
42	1 X 1	3.30 X 0.87	2.88	
43	1 X 1	2.10 X 5.88	11.90	
44	1 X 1	3.42 X 4.88	16.61	
45	1 X 1	2.47 X 1.88	4.68	
46	1 X 1	4.83 X 1.83	8.84	
47	1 X 1	3.50 X 3.25	9.08	
48	1 X 1	3.30 X 0.87	2.88	
49	1 X 1	2.20 X 1.88	4.14	
50	1 X 1	1.45 X 0.93	0.81	
51	1 X 1	1.20 X 4.42	5.30	
52	1 X 1	3.30 X 0.87	2.88	
53	1 X 1	2.10 X 5.88	11.90	
54	1 X 1	3.42 X 4.88	16.61	
55	1 X 1	2.47 X 1.88	4.68	
86	1 X 1	4.83 X 1.83	8.84	
87	1 X 1	3.50 X 3.25	9.08	
88	1 X 1	3.30 X 0.87	2.88	
89	1 X 1	2.20 X 1.88	4.14	
90	1 X 1	1.45 X 0.93	0.81	
91	1 X 1	1.20 X 4.42	5.30	
92	1 X 1	3.30 X 0.87	2.88	
93	1 X 1	2.10 X 5.88	11.90	
94	1 X 1	3.42 X 4.88	16.61	
95	1 X 1	2.47 X 1.88	4.68	
96	1 X 1	4.83 X 1.83	8.84	
97	1 X 1	3.50 X 3.25	9.08	
98	1 X 1	3.30 X 0.87	2.88	
99	1 X 1	2.20 X 1.88	4.14	
100	1 X 1	1.45 X 0.93	0.81	
101	1 X 1	1.20 X 4.42	5.30	
102	1 X 1	3.30 X 0.87	2.88	
103	1 X 1	2.10 X 5.88	11.90	
104	1 X 1	3.42 X 4.88	16.61	
105	1 X 1	2.47 X 1.88	4.68	
106	1 X 1	4.83 X 1.83	8.84	
107	1 X 1	3.50 X 3.25	9.08	
108	1 X 1	3.30 X 0.87	2.88	
109	1 X 1	2.20 X 1.88	4.14	
110	1 X 1	1.45 X 0.93	0.81	
111	1 X 1	1.20 X 4.42	5.30	
112	1 X 1	3.30 X 0.87	2.88	
113	1 X 1	2.10 X 5.88	11.90	
114	1 X 1	3.42 X 4.88	16.61	
115	1 X 1	2.47 X 1.88	4.68	
116	1 X 1	4.83 X 1.83	8.84	
117	1 X 1	3.50 X 3.25	9.08	
118	1 X 1	3.30 X 0.87	2.88	
119	1 X 1	2.20 X 1.88	4.14	
120	1 X 1	1.45 X 0.93	0.81	
121	1 X 1	1.20 X 4.42	5.30	
122	1 X 1	3.30 X 0.87	2.88	
123	1 X 1	2.10 X 5.88	11.90	
124	1 X 1	3.42 X 4.88	16.61	
125	1 X 1	2.47 X 1.88	4.68	
126	1 X 1	4.83 X 1.83	8.84	
127	1 X 1	3.50 X 3.25	9.08	
128	1 X 1	3.30 X 0.87	2.88	
129	1 X 1	2.20 X 1.88	4.14	
130	1 X 1	1.45 X 0.93	0.81	
131	1 X 1	1.20 X 4.42	5.30	
132	1 X 1	3.30 X 0.87	2.88	
133	1 X 1	2.10 X 5.88	11.90	
134	1 X 1	3.42 X 4.88	16.61	
135	1 X 1	2.47 X 1.88	4.68	
136	1 X 1	4.83 X 1.83	8.84	
137	1 X 1	3.50 X 3.25	9.08	
138	1 X 1	3.30 X 0.87	2.88	
139	1 X 1	2.20 X 1.88	4.14	
140	1 X 1	1.45 X 0.93	0.81	
141	1 X 1	1.20 X 4.42	5.30	
142	1 X 1	3.30 X 0.87	2.88	
143	1 X 1	2.10 X 5.88	11.90	
231	1 X 1	1.20 X 4.42	5.30	
232	1 X 1	3.30 X 0.87	2.88	
233	1 X 1	2.10 X 5.88	11.90	
234	1 X 1	3.42 X 4.88	16.61	
235	1 X 1	2.47 X 1.88	4.68	
236	1 X 1	4.83 X 1.83	8.84	
237	1 X 1	3.50 X 3.25	9.08	
238	1 X 1	3.30 X 0.87	2.88	
239	1 X 1	2.20 X 1.88	4.14	
240	1 X 1	1.45 X 0.93	0.81	
241	1 X 1	1.20 X 4.42	5.30	
242	1 X 1	3.30 X 0.87	2.88	
243	1 X 1	2.10 X 5.88	11.90	
244	1 X 1	3.42 X 4.88	16.61	
245	1 X 1	2.47 X 1.88	4.68	
246	1 X 1	4.83 X 1.83	8.84	
247	1 X 1	3.50 X 3.25	9.08	
248	1 X 1	3.30 X 0.87	2.88	
249	1 X 1	2.20 X 1.88	4.14	
250	1 X 1	1.45 X 0.93	0.81	
251	1 X 1	1.20 X 4.42	5.30	
252	1 X 1	3.30 X 0.87		