


Sanctioned No. B.P/Charholi/15/2024
Subject to conditions mentioned in the
Office Order No.
aven dated -02/02/2024
Pimpri
Date :02/02/2024



O. C. Signed by
City Engineer

[Signature]
for City Engineer
Building Permission Dept.
PCMC, Pimpri, Pune-18.

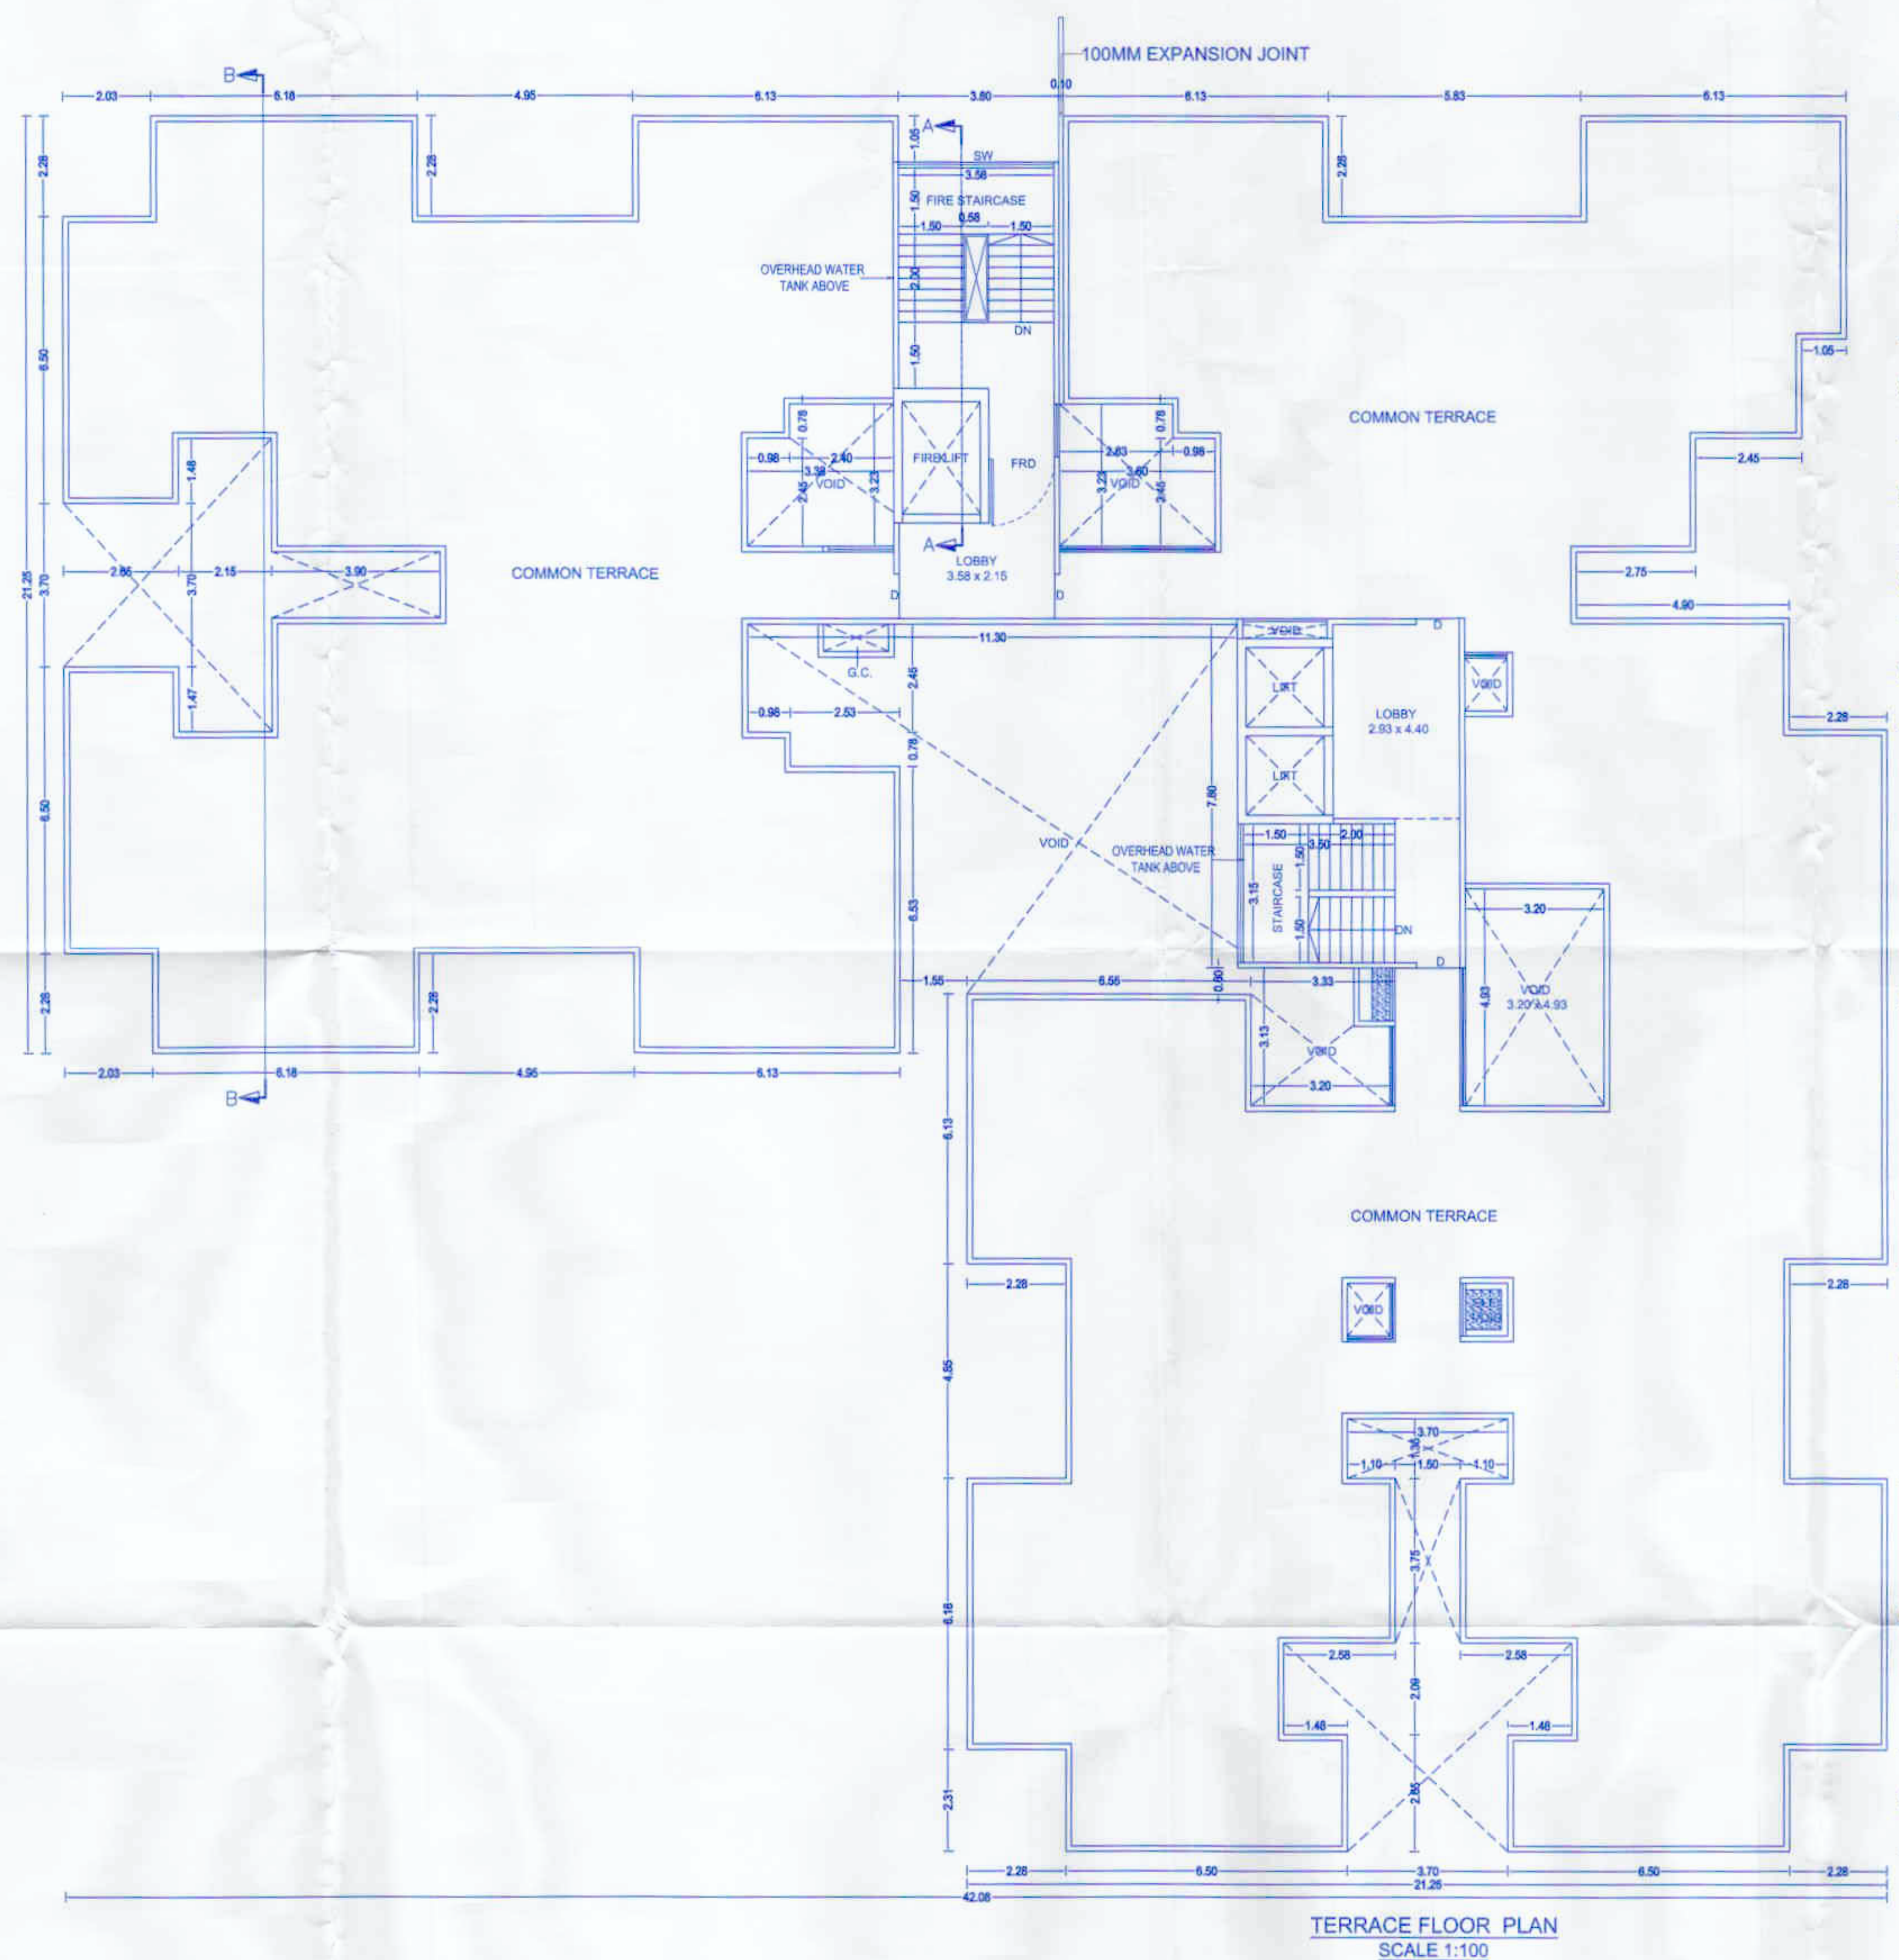

TERRACE FLOOR PLAN
SCALE 1:100

OWNER'S NAME: _____ OWNER'S SIGN: _____
(1) M/S. D.R. GAVHANE LEGACY THROUGH PARTNER M/S. D.R. GAVHANE LANDMARKS LLP THROUGH PARTNER MR. AMIT DAMODAR GAVHANE & OTHER
(2) M/S. KALBHOR REALTORS & SERVICES LLP THROUGH PARTNER MR. DHANANJAY VITTHAL KALBHOR OTHER
(3) M/S. MANGALAM LANDMARKS LLP THROUGH PARTNER MR. SUBHASH SAVARE & OTHER
PROJECT: _____
SURVEY NO : 419 (P) HISSA NO : _____
PLOT NO : _____ CTS NO : _____
DESCRIPTION : VILLAGE-CHARHOLI BK.
ARCHITECT: AR.VILAS JAGANNATH YELE ARCHITECT'S SIGN: _____



JOB NO.	DRG. NO.	SCALE	DRAWN BY	CHECKED BY
		1:100		
INWARD NO.		DATE	26-12-2023	
KEY NO.		SHEET NO.	10/19	