


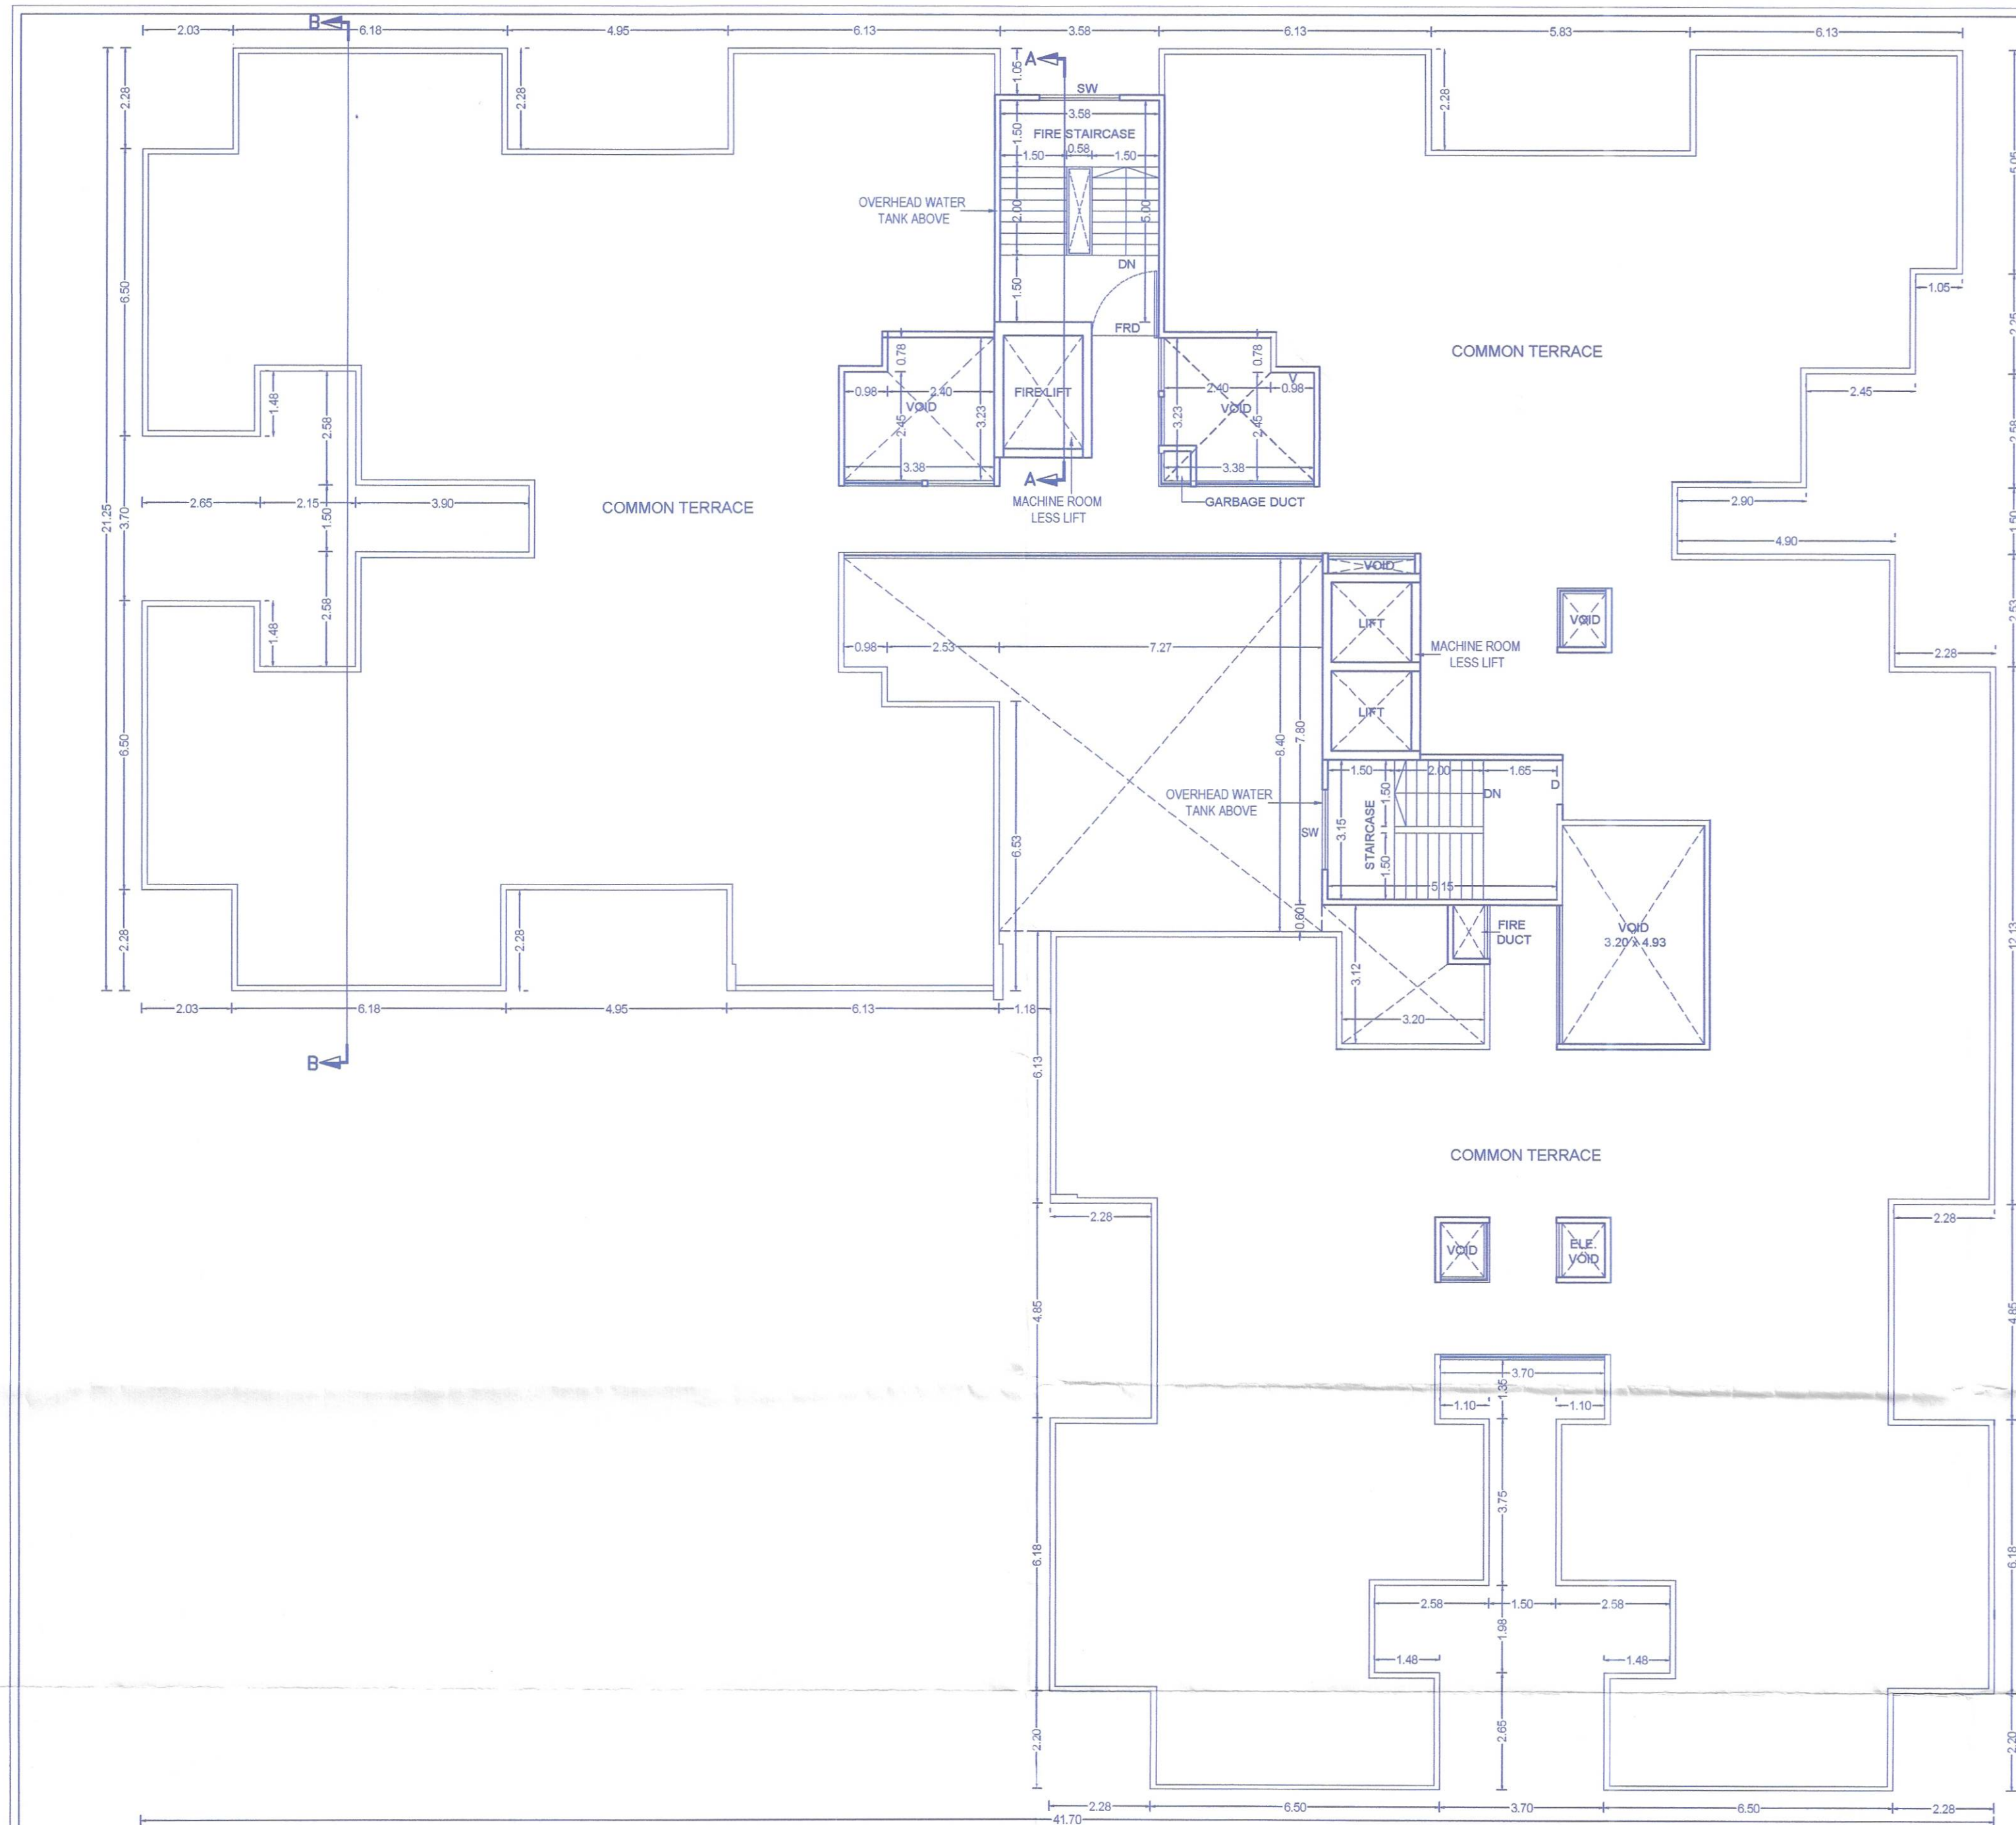

TERRACE FLOOR PLAN (SCALE 1:100)

BUILDING-B

10
24

Sanctioned No. B.P/charholi/117/2025
Subject to conditions mentioned in the
Office Order No.
aven dated - 03/09/2025
Pimpri
Date : 03/09/2025



O. C. Signed by
City Engineer

[Signature]
City Engineer
Building Permission Dept.
PCMC., Pimpri, Pune-411 018

OWNER'S NAME: OWNER'S SIGN:

(1) M/S. D.R. GAVHANE LEGACY THROUGH PARTNER M/S. D.R. GAVHANE LANDMARKS LLP THROUGH PARTNER MR. AMIT DAMODAR GAVHANE & OTHER
(2) M/S. KALBHOR REALTORS & SERVICES LLP THROUGH PARTNER MR. DHANANJAY VITTHAL KALBHOR OTHER
(3) M/S. MANGALAM LANDMARKS LLP THROUGH PARTNER MR. SUBHASH SAKORE & OTHER

PROJECT:

SURVEY NO : 419 (P)

HISSA NO :

PLOT NO :

CTS NO :

DESCRIPTION : VILLAGE-CHARHOLI BK.

ARCHITECT:

AR.VILAS JAGANNATH YELE

ARCHITECT'S SIGN:

[Signature]

JOB NO. DRG.NO. SCALE DRAWN BY CHECKED BY

INWARD NO. DATE 13-08-2025

KEY NO. SHEET NO. 10/24

