


Sanctioned No. B.P. Charholi/155/2024
Subject to conditions mentioned in the
Office Order No.
even dated 23/10/2024
Pimpri
Date 23/10/2024



Executive Engineer
Building Permission and Unauthorised Building
Construction Control Department
Pimpri Chinchwad Municipal Corporation
Pimpri-411 018.

City Engineer
Building Permission Dept
P.C.M.C., Pimpri, Pune-411 022

OWNER'S NAME:		OWNER'S SIGN:	
(1) M/S- D.R. GAVHANE LEGACY THROUGH PARTNER M/S-D.R. GAVHANE LANDMARKS LLP THROUGH PARTNER MR. AMIT DAMODAR GAVHANE & OTHER			
(2) M/S. KALBHOR REALTORS & SERVICES LLP THROUGH PARTNER MR. DHANANJAY VITTHAL KALBHOR & OTHER			
(3) M/S. MANGALAM LANDMARKS LLP THROUGH PARTNER MR. SUBHASH SAKORE & OTHER			
PROJECT:			
SURVEY NO : 419 (P)		HISSA NO :	
PLOT NO :		CTS NO :	
DESCRIPTION : VILLAGE-CHARHOLI BK.			
ARCHITECT:		ARCHITECT'S SIGN:	
AR.VILAS JAGANNATH YELE			
JOB NO.	DRG.NO.	SCALE	DRAWN BY / CHECKED BY
		1:100	
INWARD NO.		DATE	25-09-2024
KEY NO.		SHEET NO.	10/18

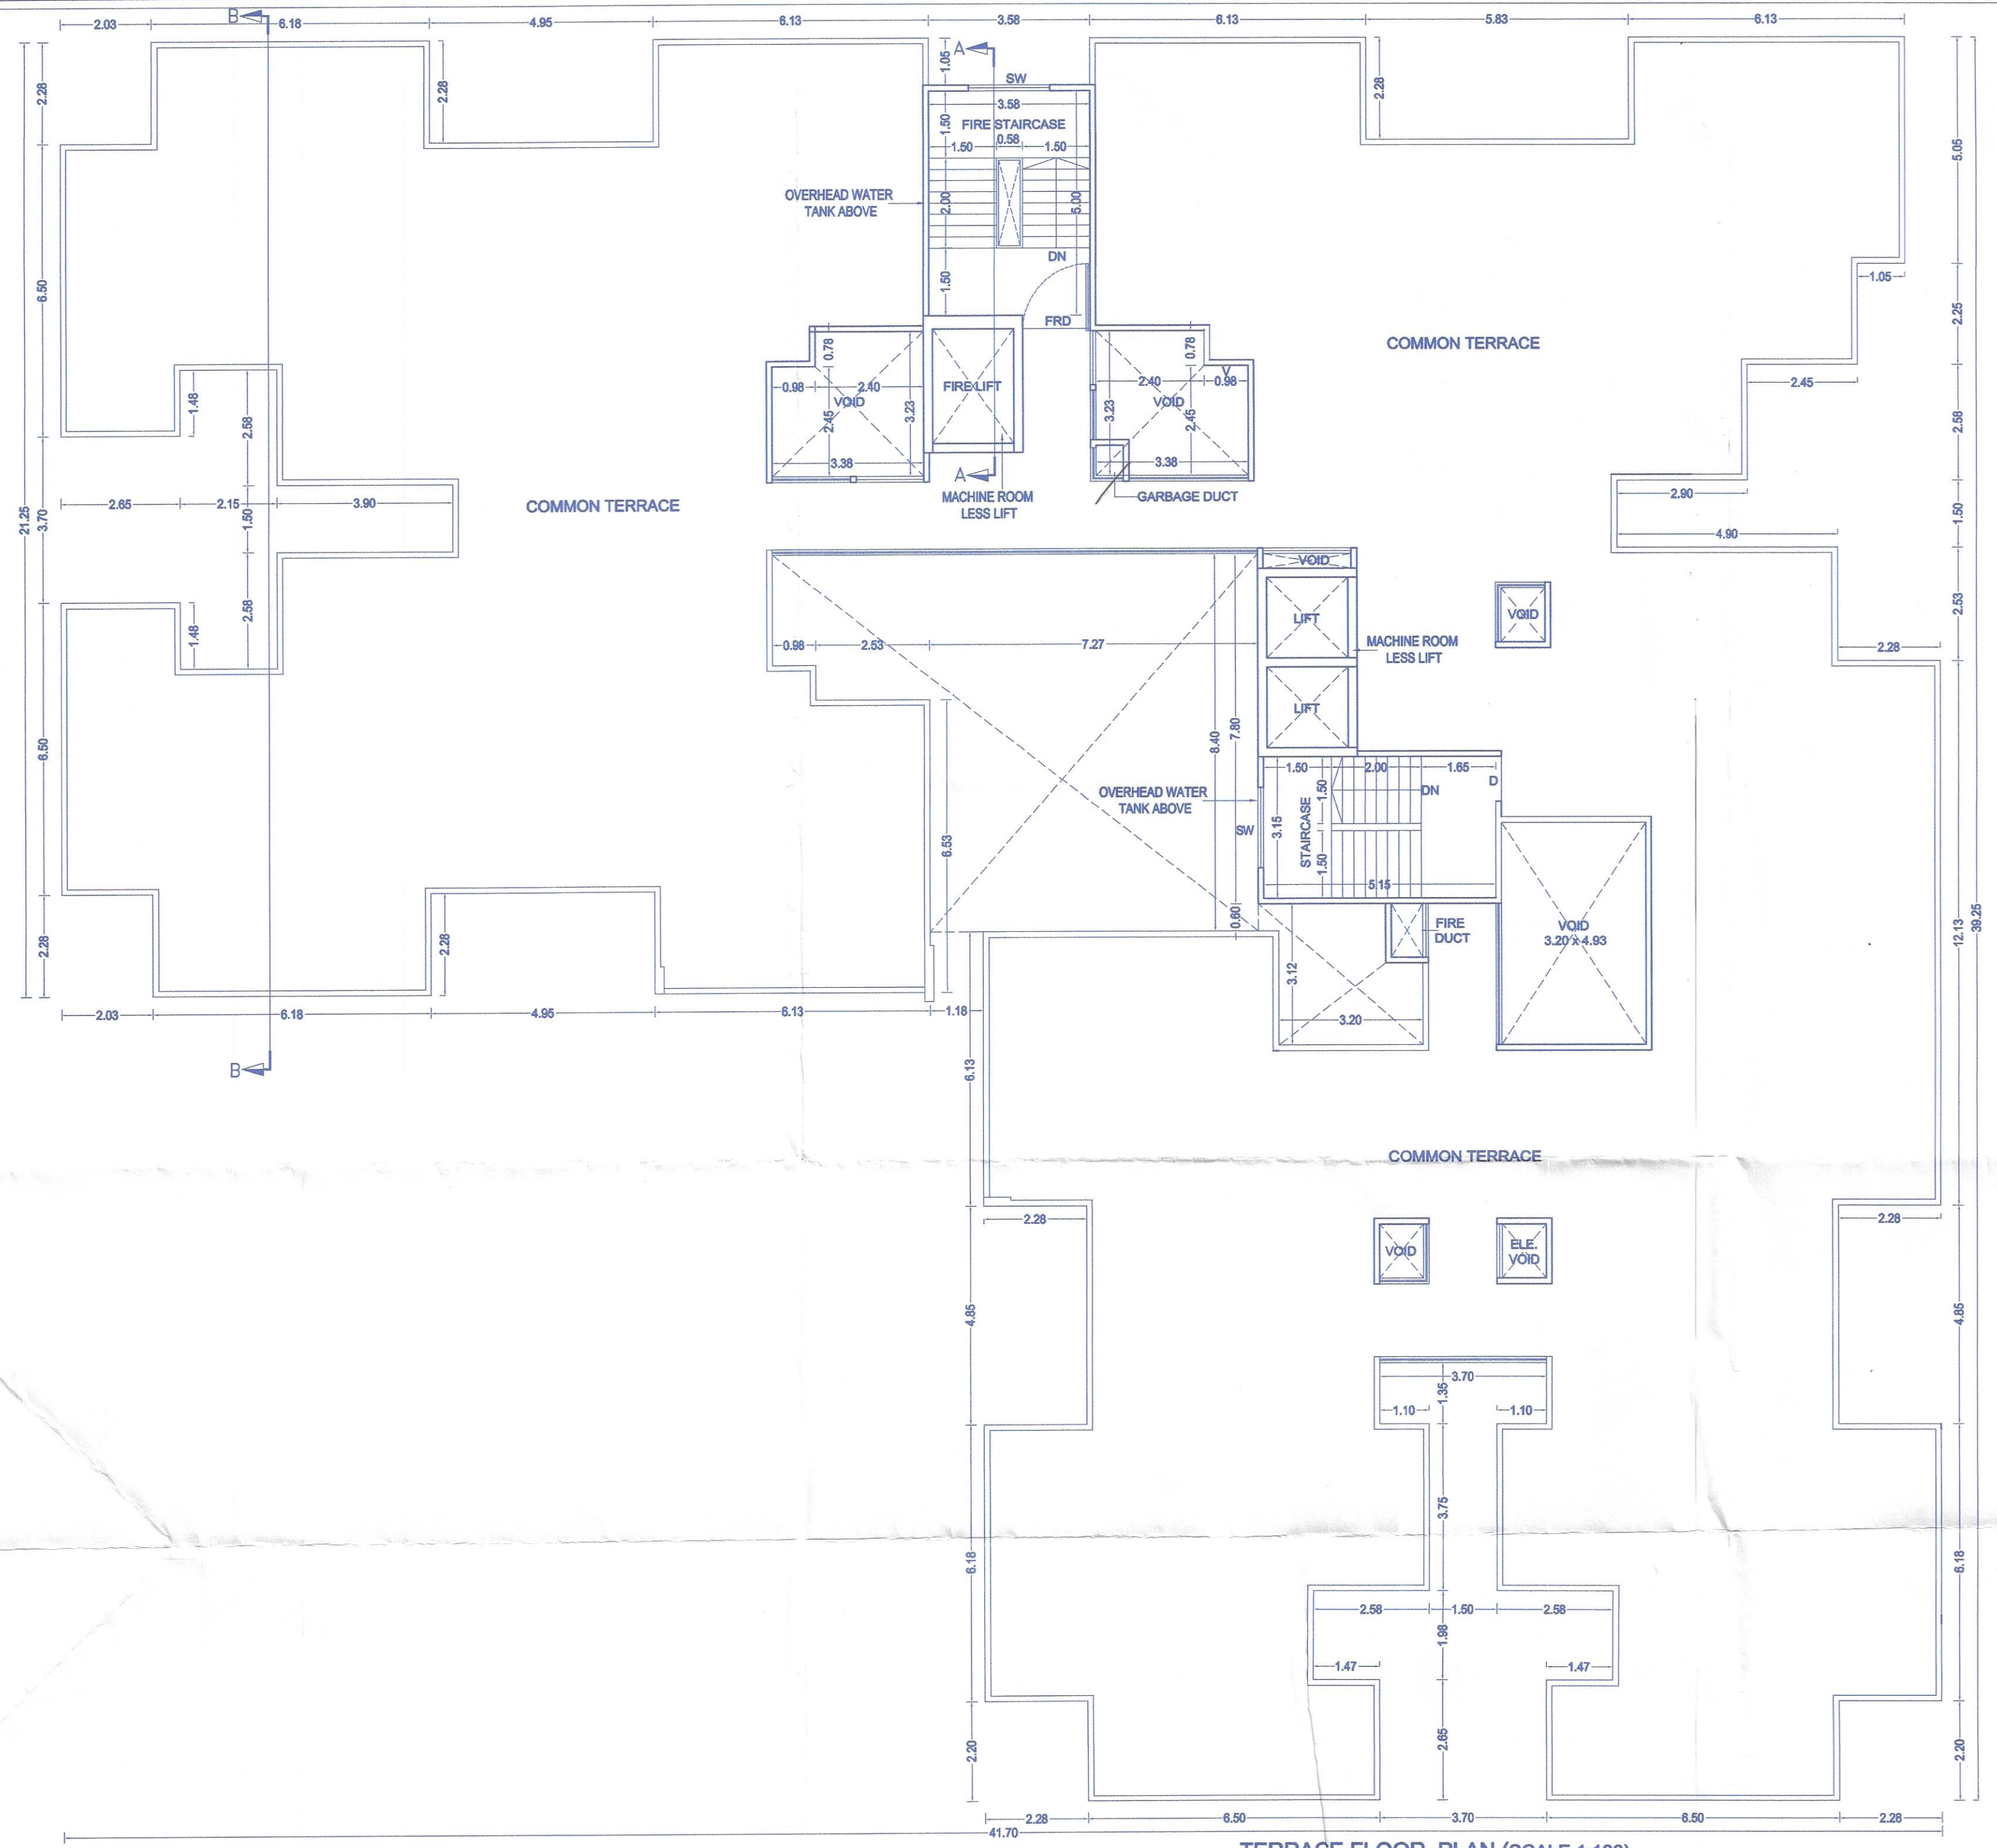

TERRACE FLOOR PLAN (SCALE 1:100)