


Sanctioned No. B.P/Charholi/15/2024
Subject to conditions mentioned in the
Office Order No.
aven dated - 02/02/2024
Pimpri
Date : 02/02/2024




O. C. Signed by
City Engineer


City Engineer
Building Permission Dept.
PCMC, Pimpri, Pune-18.

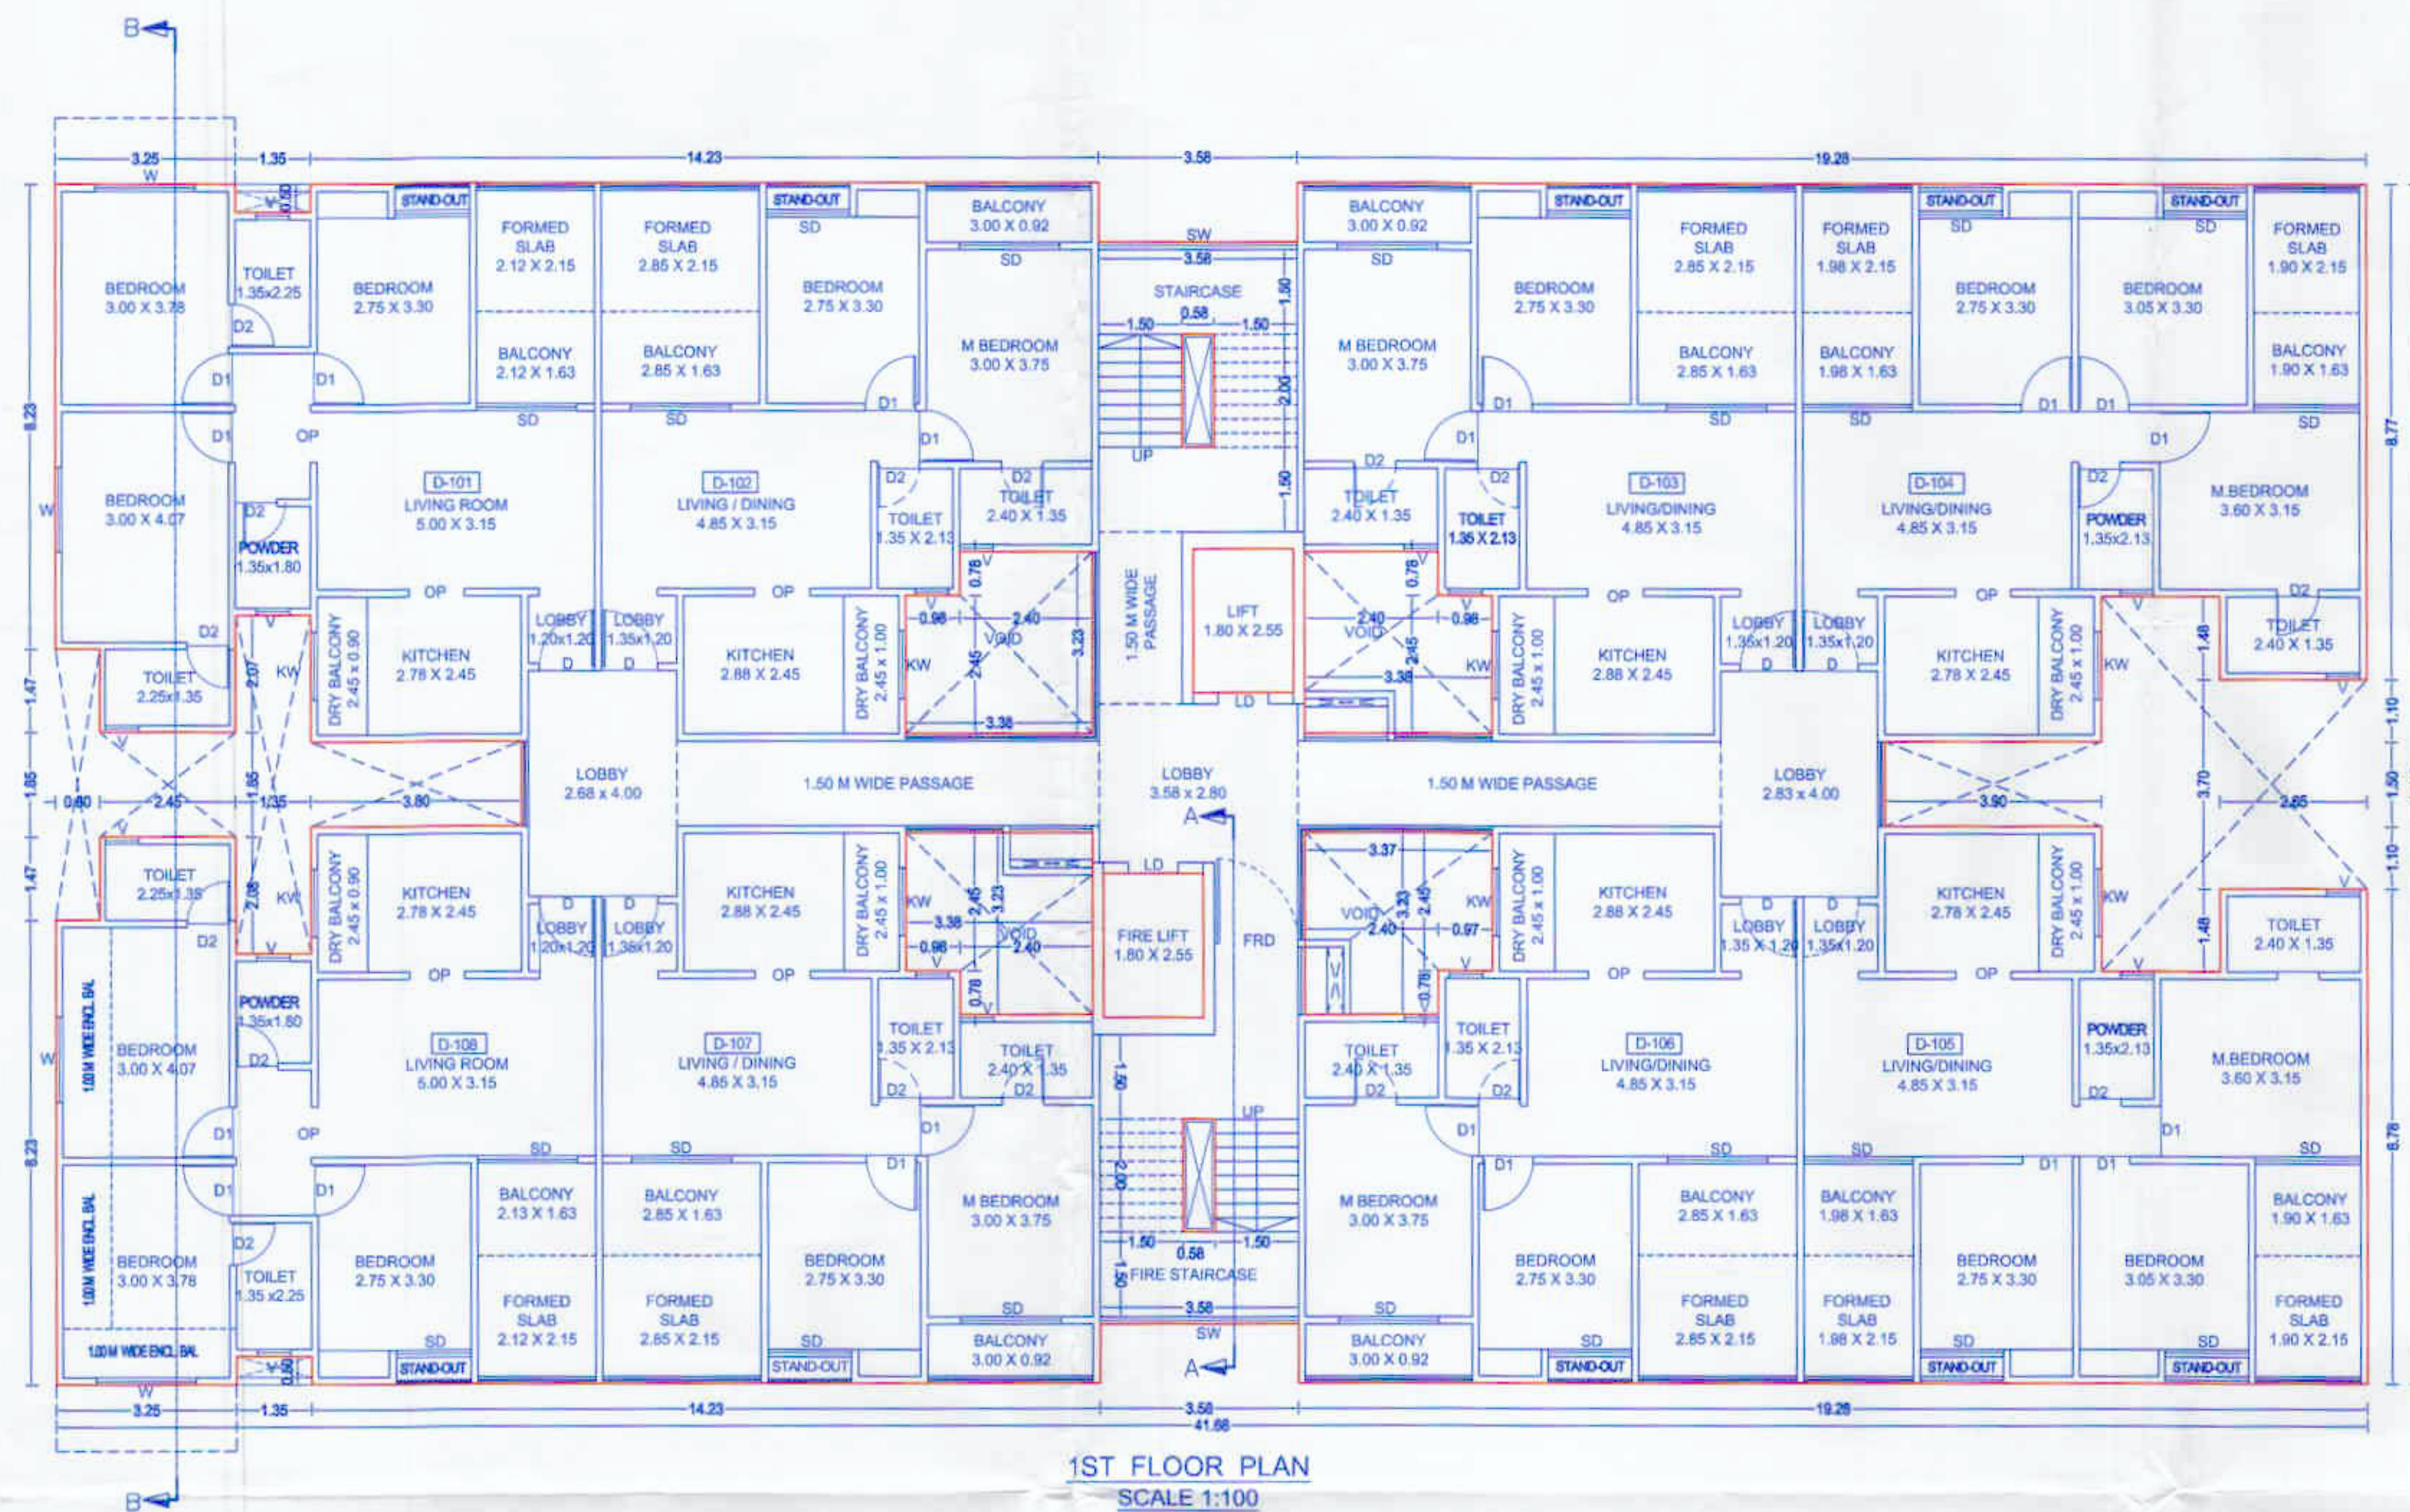

AREA DIAGRAM FOR TYPICAL 1ST FLOOR PLAN
SCALE - 1:200

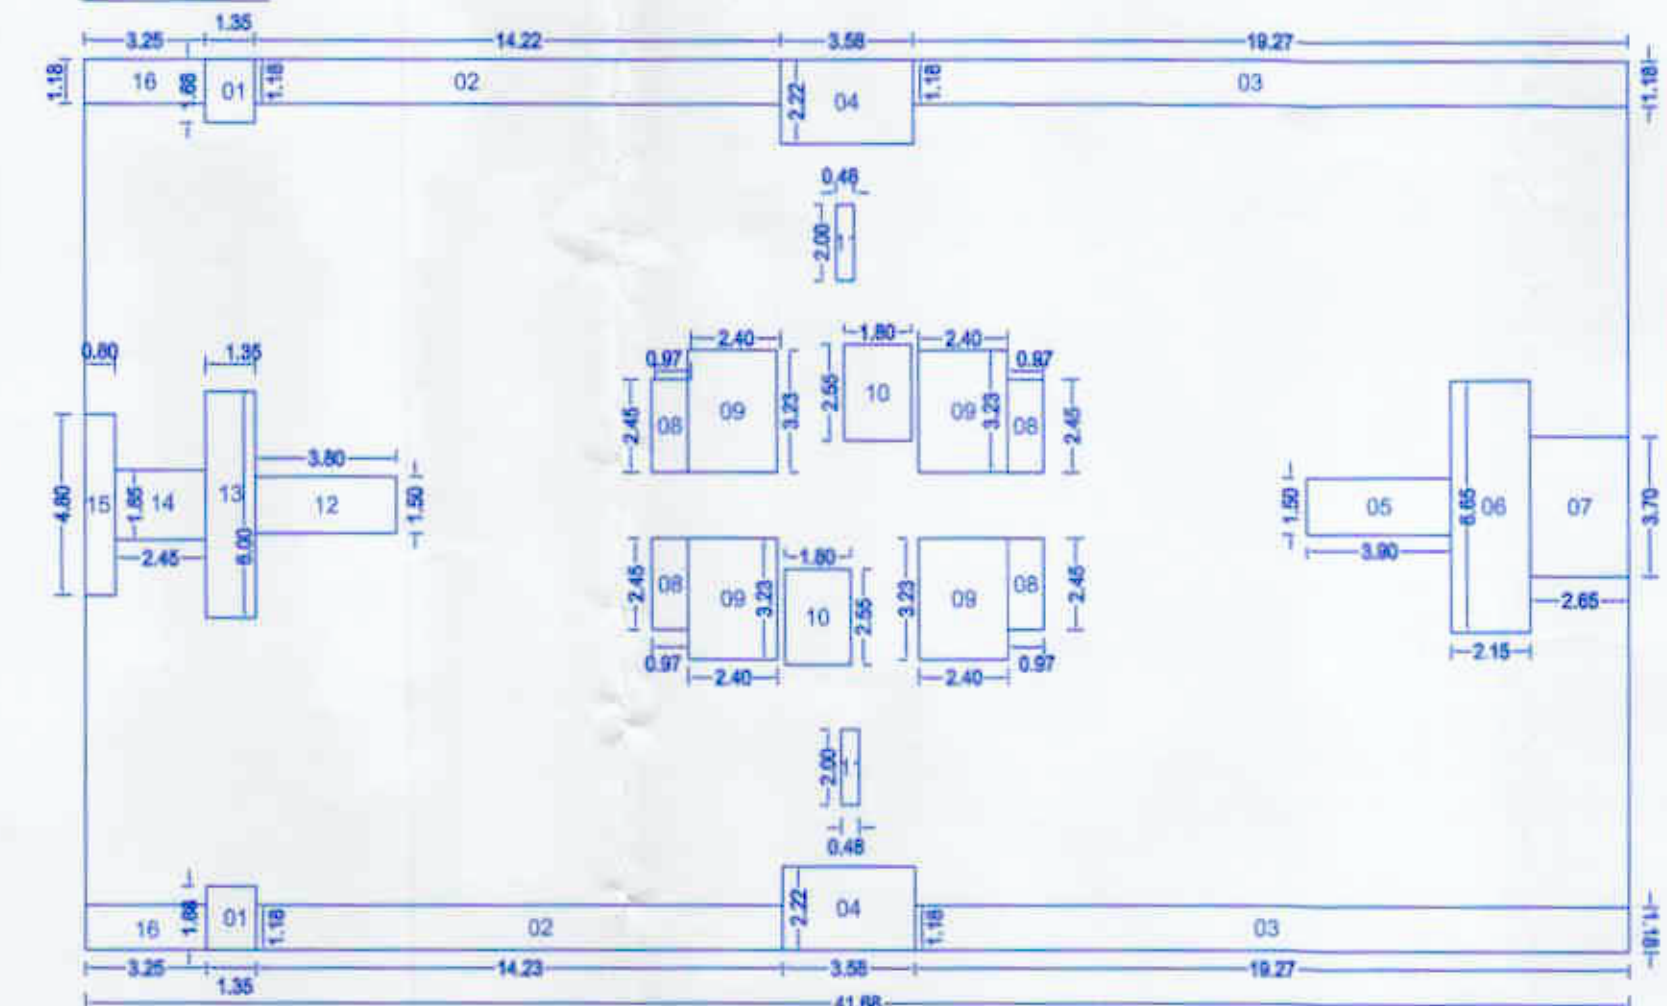

PLYOGN	SIZE	AREA (SQM)
A-BLOCK	41.66 x 23.60	983.65
DEDUCTIONS		
01	1.35 x 1.88 x 2	4.54
02	14.23 x 1.18 x 2	33.58
03	19.27 x 1.18 x 2	45.47
04	3.58 x 2.22 x 2	15.89
05	3.90 x 1.50 x 1	5.85
06	2.15 x 6.65 x 1	14.29
07	2.65 x 3.70 x 1	9.80
08	0.97 x 2.45 x 4	9.50
09	2.40 x 3.23 x 4	31.00
10	1.80 x 2.55 x 2	9.18
11	0.48 x 2.00 x 2	1.92
12	3.80 x 1.50 x 1	5.70
13	1.35 x 6.00 x 1	8.10
14	2.45 x 1.85 x 1	4.53
15	0.80 x 4.80 x 1	3.84
16	3.25 x 1.18 x 2	7.67
DEDUCTION		210.66
TOTAL AREA	983.65-210.66	772.99 SQM

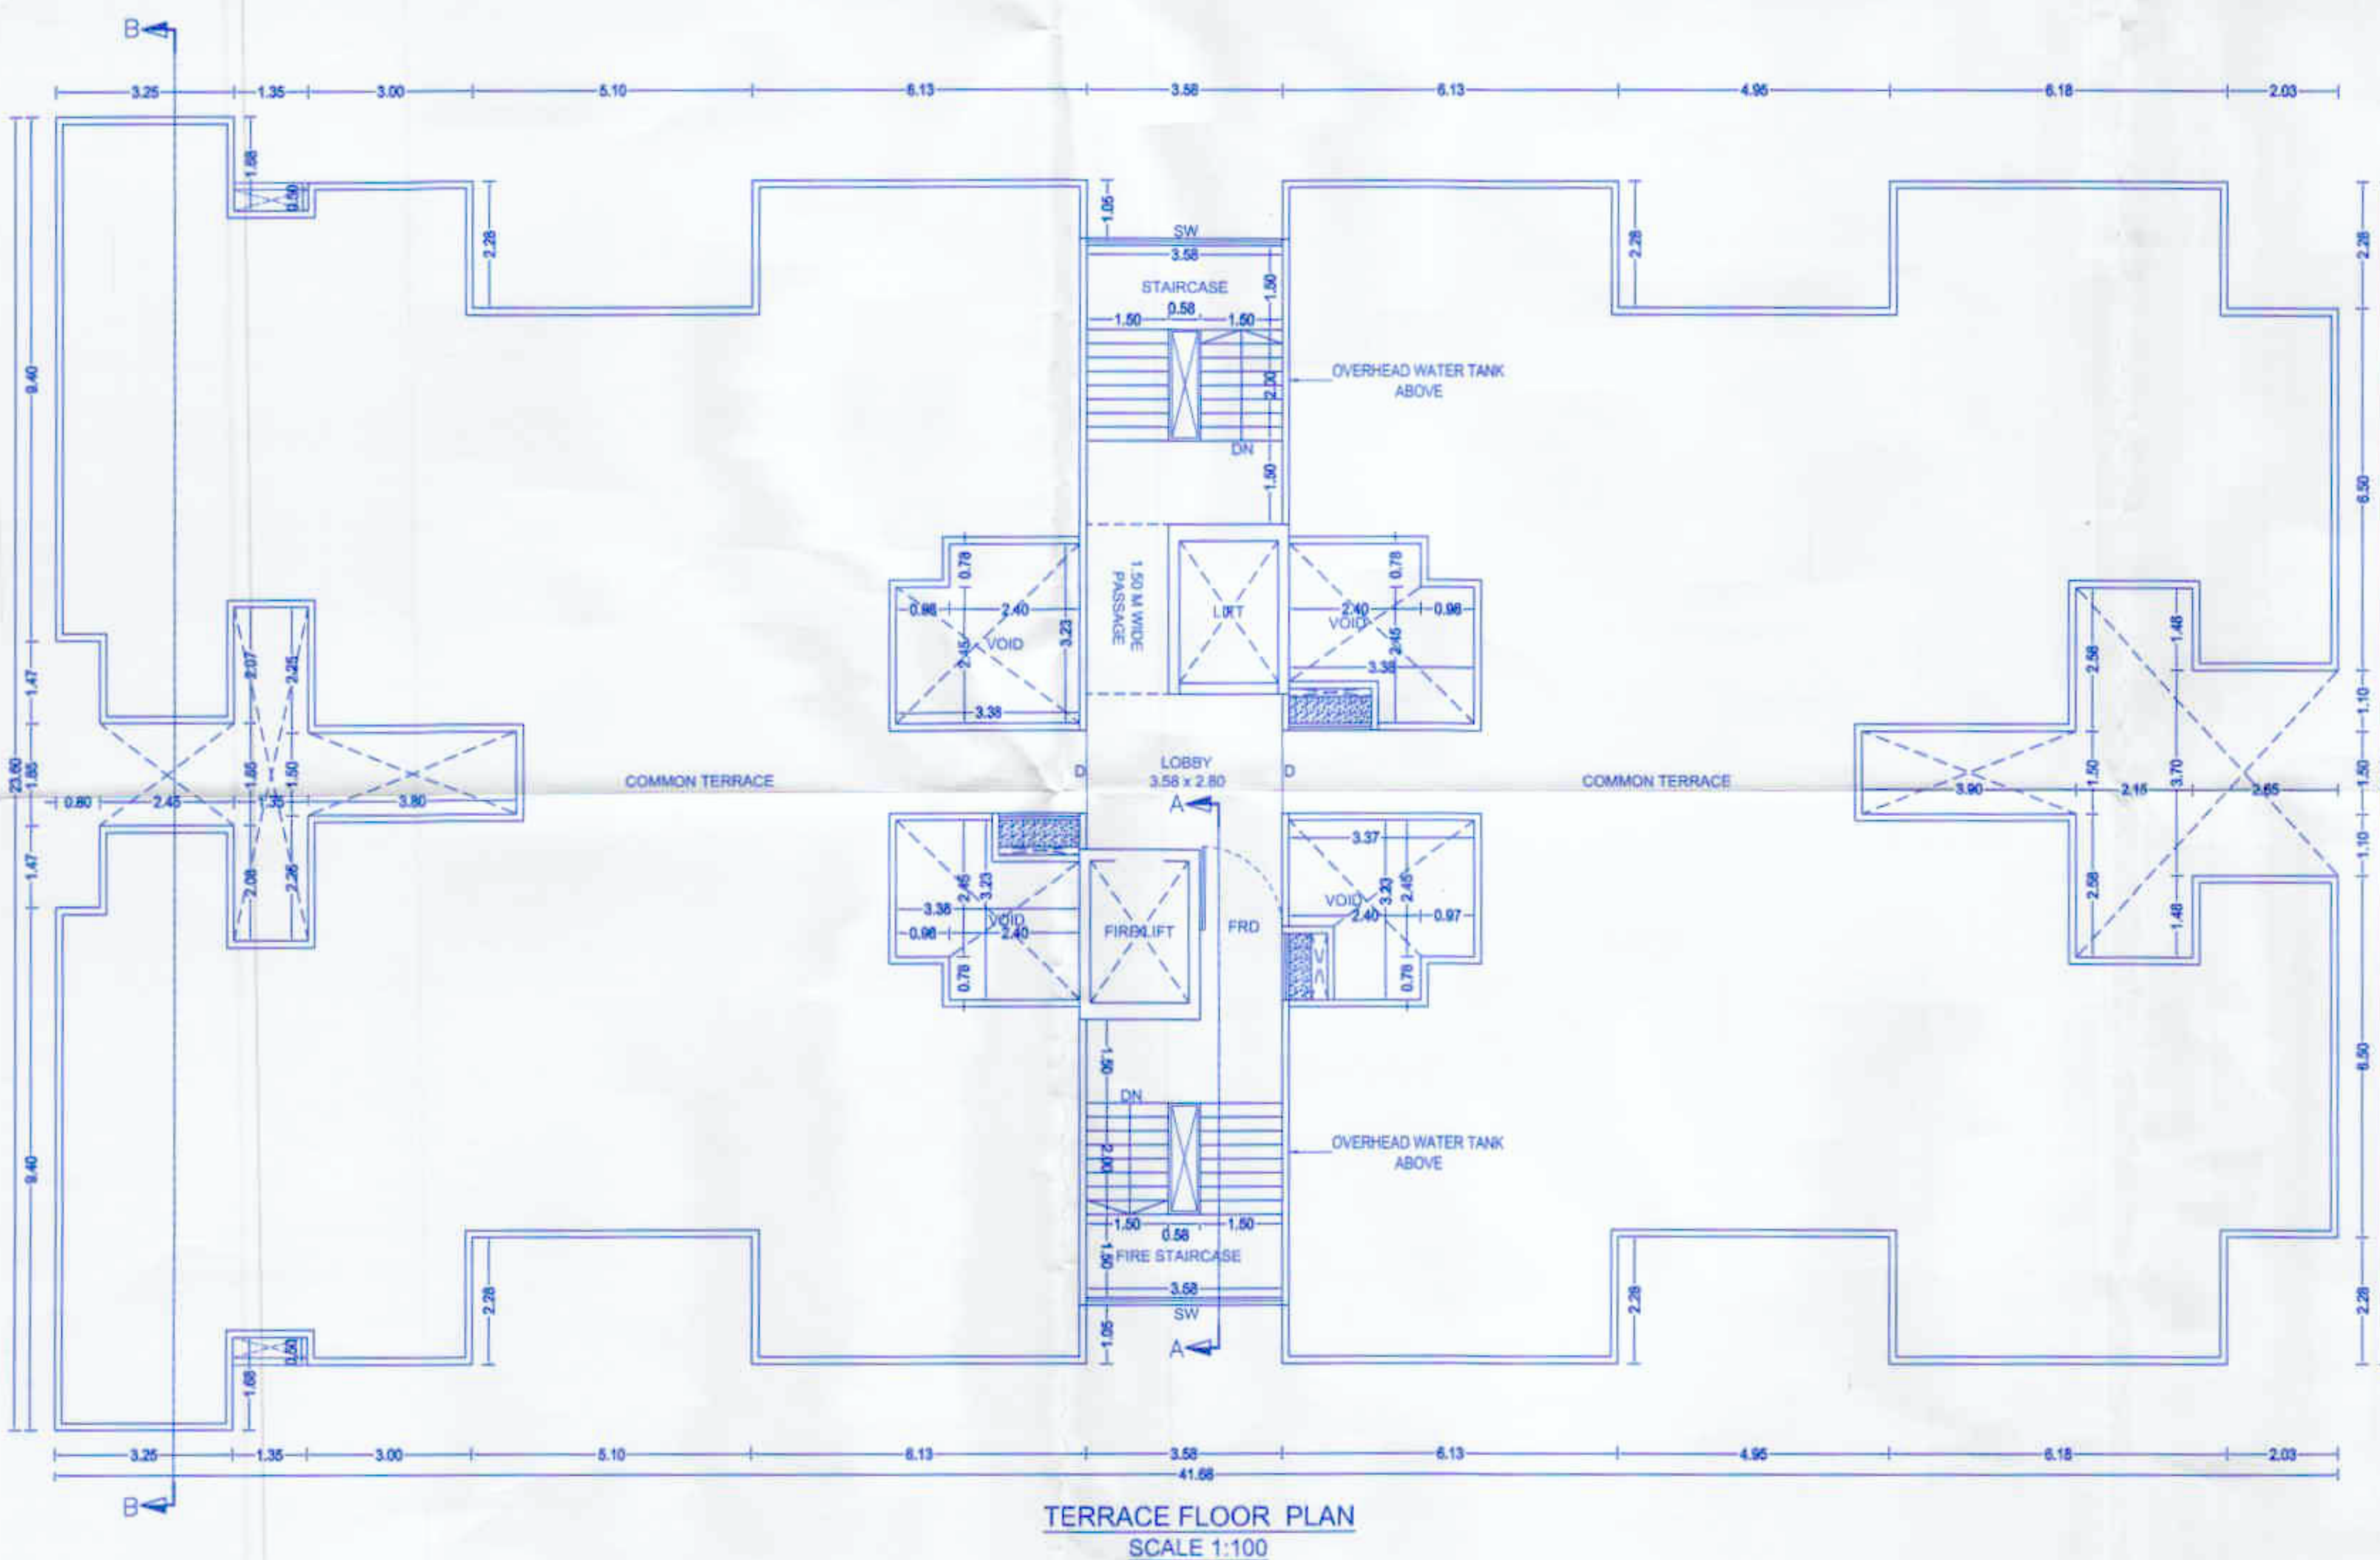

OWNER'S SIGN:	
[Signature]	
PROJECT:	
SURVEY NO : 419 (P)	HISSA NO :
PLAT NO :	CTS NO :
DESCRIPTION : VILLAGE-CHARHOLI BK.	
ARCHITECT:	ARCHITECT'S SIGN:
AR.VILAS JAGANNATH YELE	[Signature]
JOB NO.	DRG. NO.
INWARD NO.	SCALE
KEY NO.	DRAWN BY
	CHECKED BY
	DATE
	28-12-2023
	SHEET NO.
	18/19