


Sanctioned No. B.P. Charholi/155/2024
Subject to conditions mentioned in the
Office Order No. 23/10/2024
even dated 23/10/2024
Pimpri
Date 23/10/2024




Executive Engineer
Building Permission and Unauthorised Building
Construction Control Department
Pimpri Chinchwad Municipal Corporation
Pimpri-411 016

City Engineer
Building Permission Dept
Pimpri Chinchwad Municipal Corporation
Pimpri-411 016

AREA DIAGRAM FOR TYPICAL 1ST TO 7TH FLOOR PLAN
SCALE - 1:200

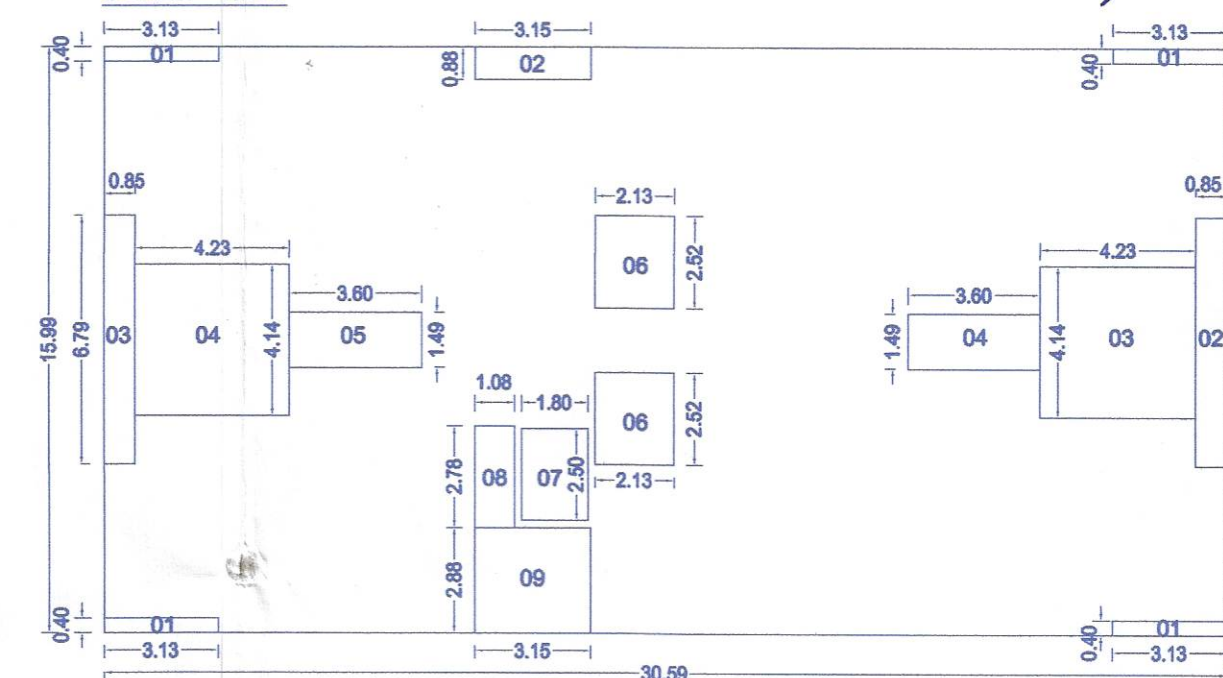


TYPICAL 1ST TO 7TH FLOOR PLAN
SCALE 1:100

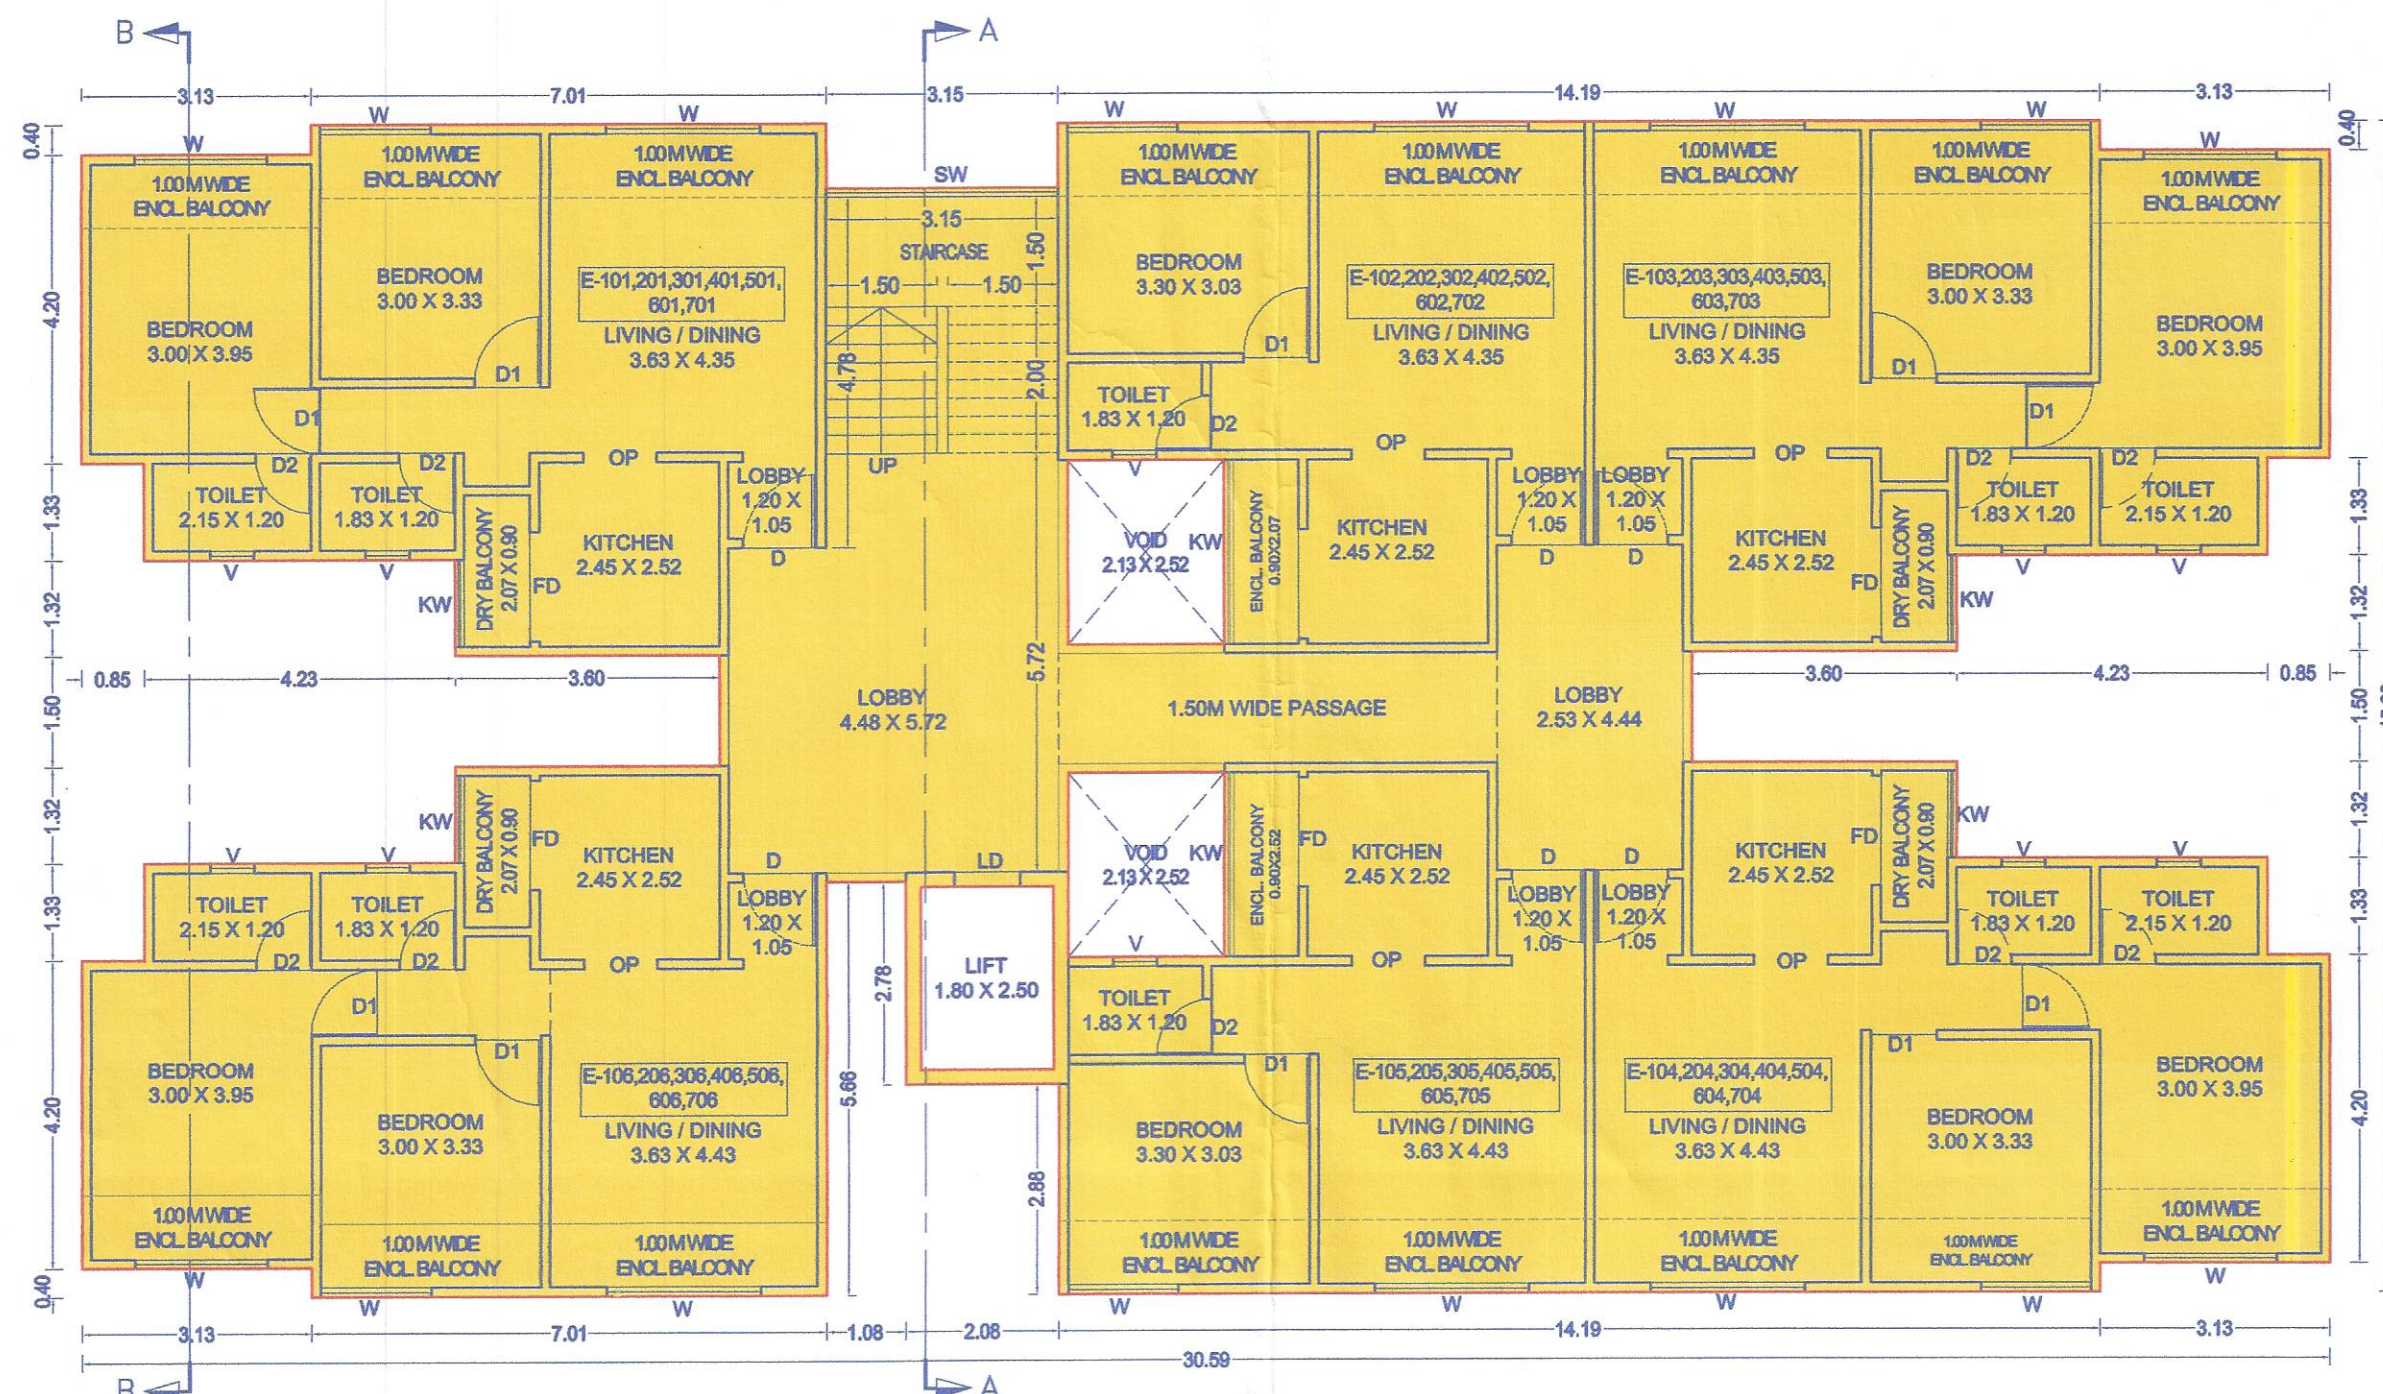

BUILTUP AREA OF 1ST TO 7TH FLOOR PLAN

SRNO	L	X	B	X	NOS.	AREA	UNT
	30.59	X	15.99	X	1	489.134	SQMT
DEDUCTIONS							
1	3.13	X	0.40	X	4	5.01	SQMT
2	3.15	X	0.88	X	1	2.77	SQMT
3	0.85	X	6.79	X	2	11.54	SQMT
4	4.23	X	4.14	X	2	35.02	SQMT
5	3.60	X	1.49	X	2	10.73	SQMT
6	2.13	X	2.52	X	2	10.74	SQMT
7	1.80	X	2.50	X	1	4.50	SQMT
8	1.08	X	2.78	X	1	3.00	SQMT
9	3.15	X	2.88	X	1	9.07	SQMT
TOTAL DEDUCTION						92.385	SQMT
TOTAL BUILTUP AREA						396.749	SQMT

TERRACE FLOOR PLAN
SCALE 1:100

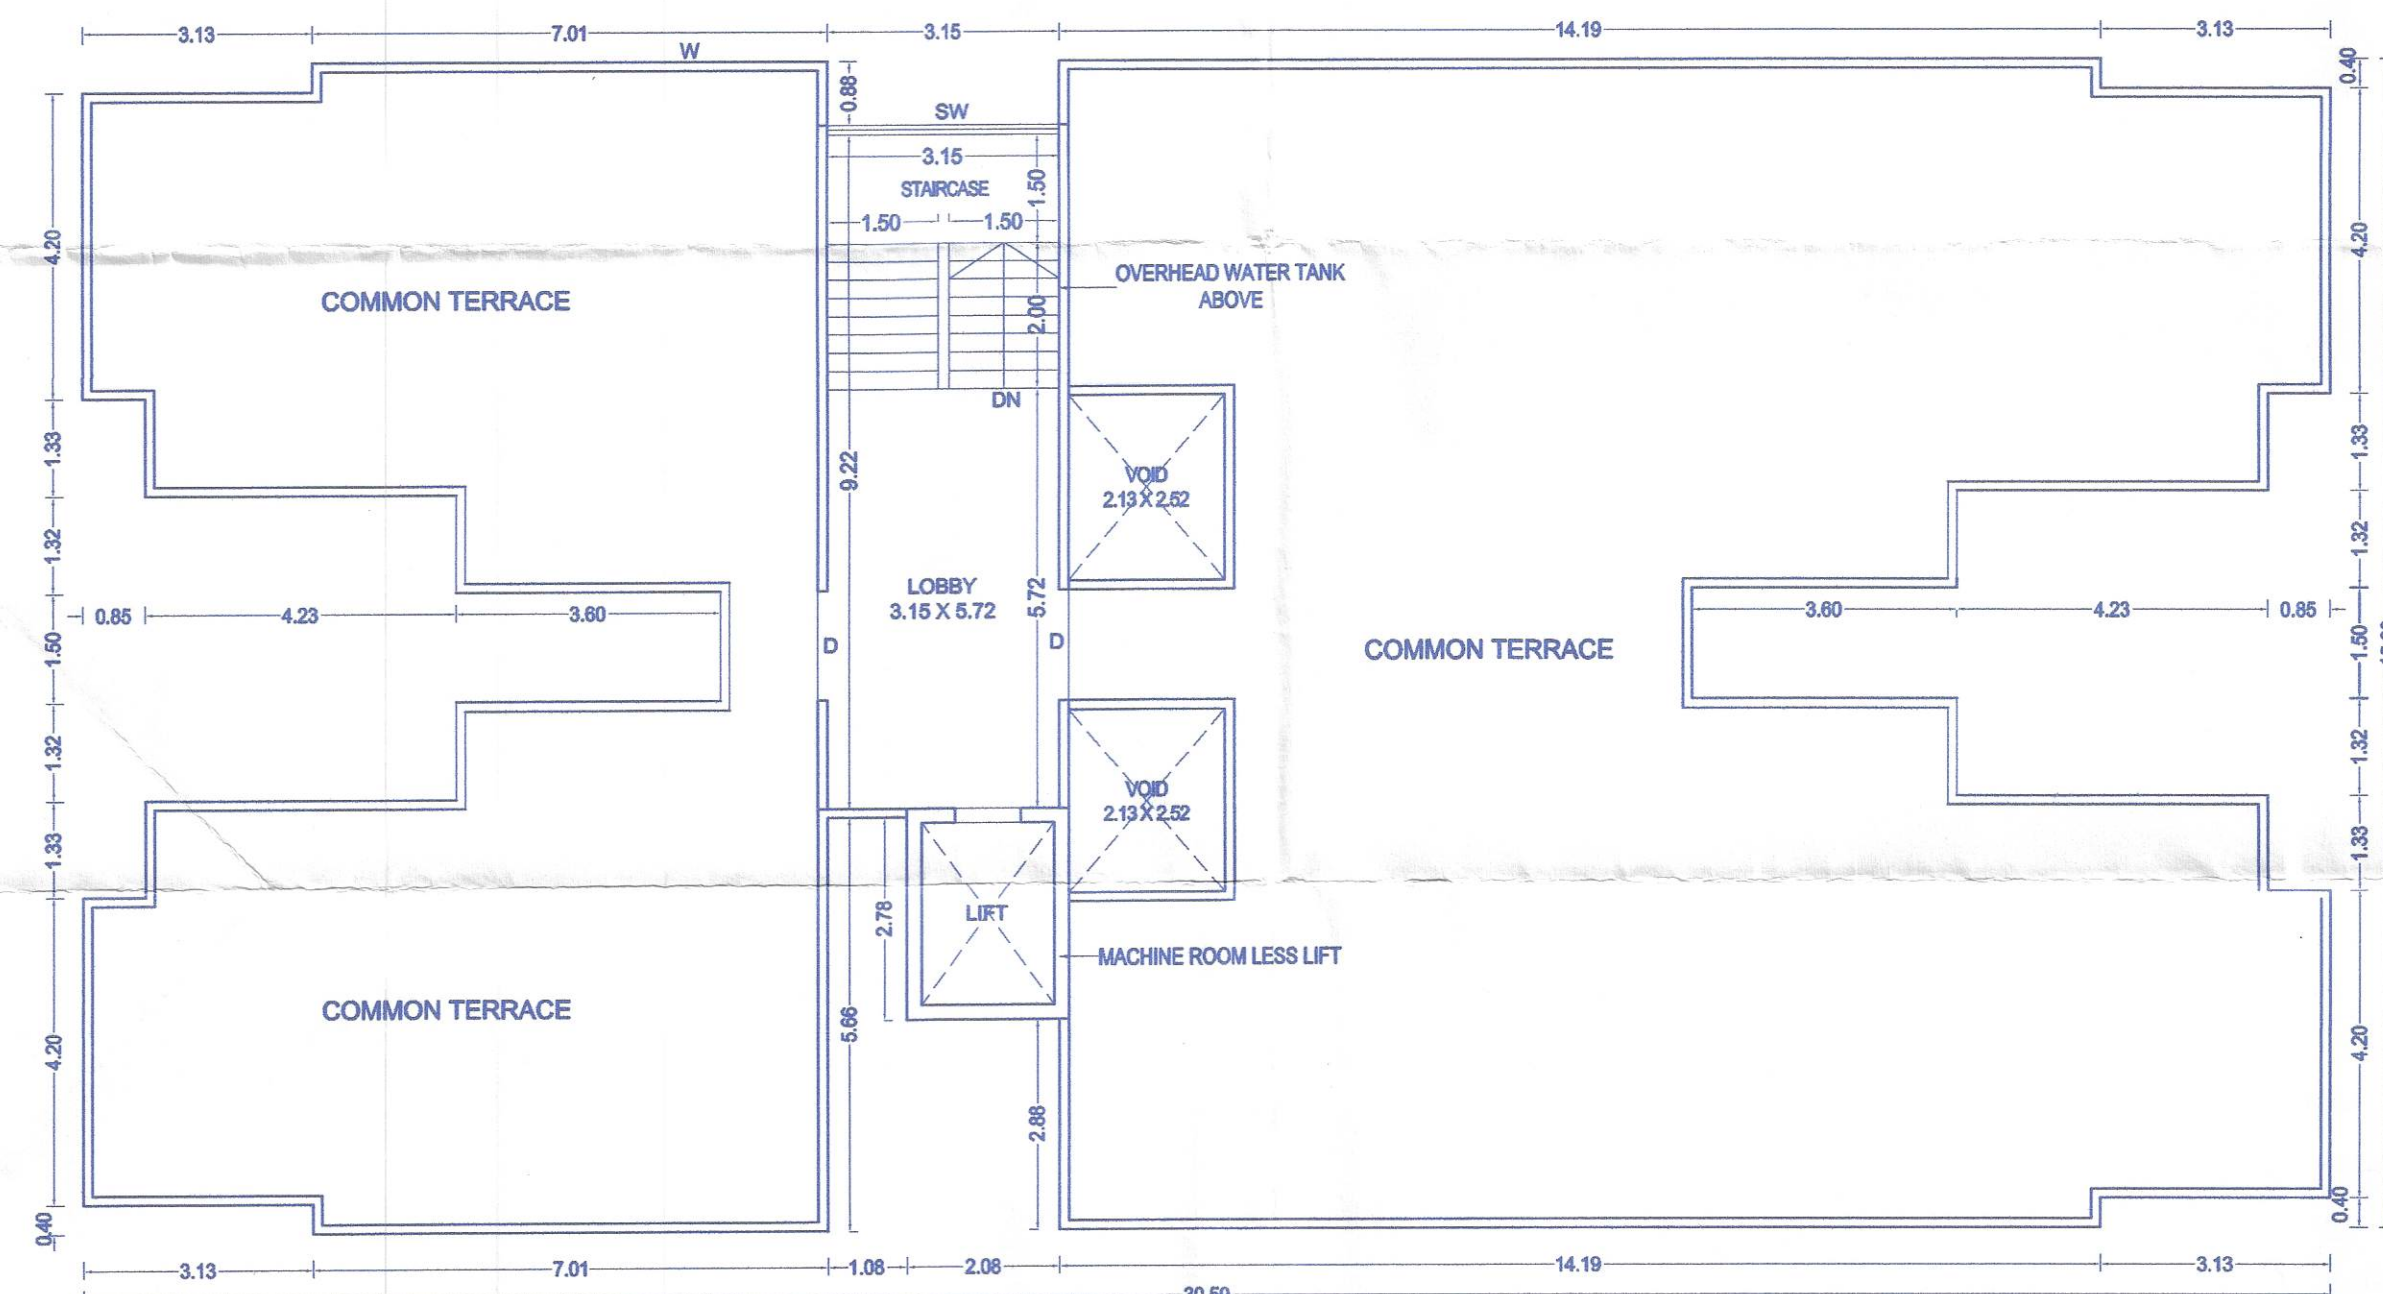

OWNER'S NAME: OWNER'S SIGN:
(1) M/S. D.R. GAVHANE LEGACY THROUGH PARTNER M/S-D.R. GAVHANE LANDMARKS LLP THROUGH PARTNER MR. AMIT DAMODAR GAVHANE & OTHER
(2) M/S. KALSHOR REALTORS & SERVICES LLP THROUGH PARTNER MR. DHANANJAY VITTHAL KALBHOR OTHER
(3) M/S. MANGALAM LANDMARKS LLP THROUGH PARTNER MR. SUBHAS GAVHANE & OTHER

PROJECT:
SURVEY NO : 419 (P) HISSA NO :
PLOT NO : CTS NO :
DESCRIPTION : VILLAGE-CHARHOLI BK.
ARCHITECT: AR.VILAS JAGANNATH YELE ARCHITECT'S SIGN:

JOB NO.	DRG.NO.	SCALE	DRAWN BY	CHECKED BY
		1:100		
INWARD NO.		DATE	25-09-2024	
KEY NO.		SHEET NO.	17/18	