


Sanctioned No. B.P. 155/2024
Subject to conditions mentioned in the
Office Order No. 11/2024
even dated 23/11/2024
Principal
Date 23/11/2024

City Engineer
Building Permission Dept
Pune Municipal Corporation
Pune-411004


AREA DIAGRAM FOR TYPICAL 1ST FLOOR PLAN
SCALE - 1:200

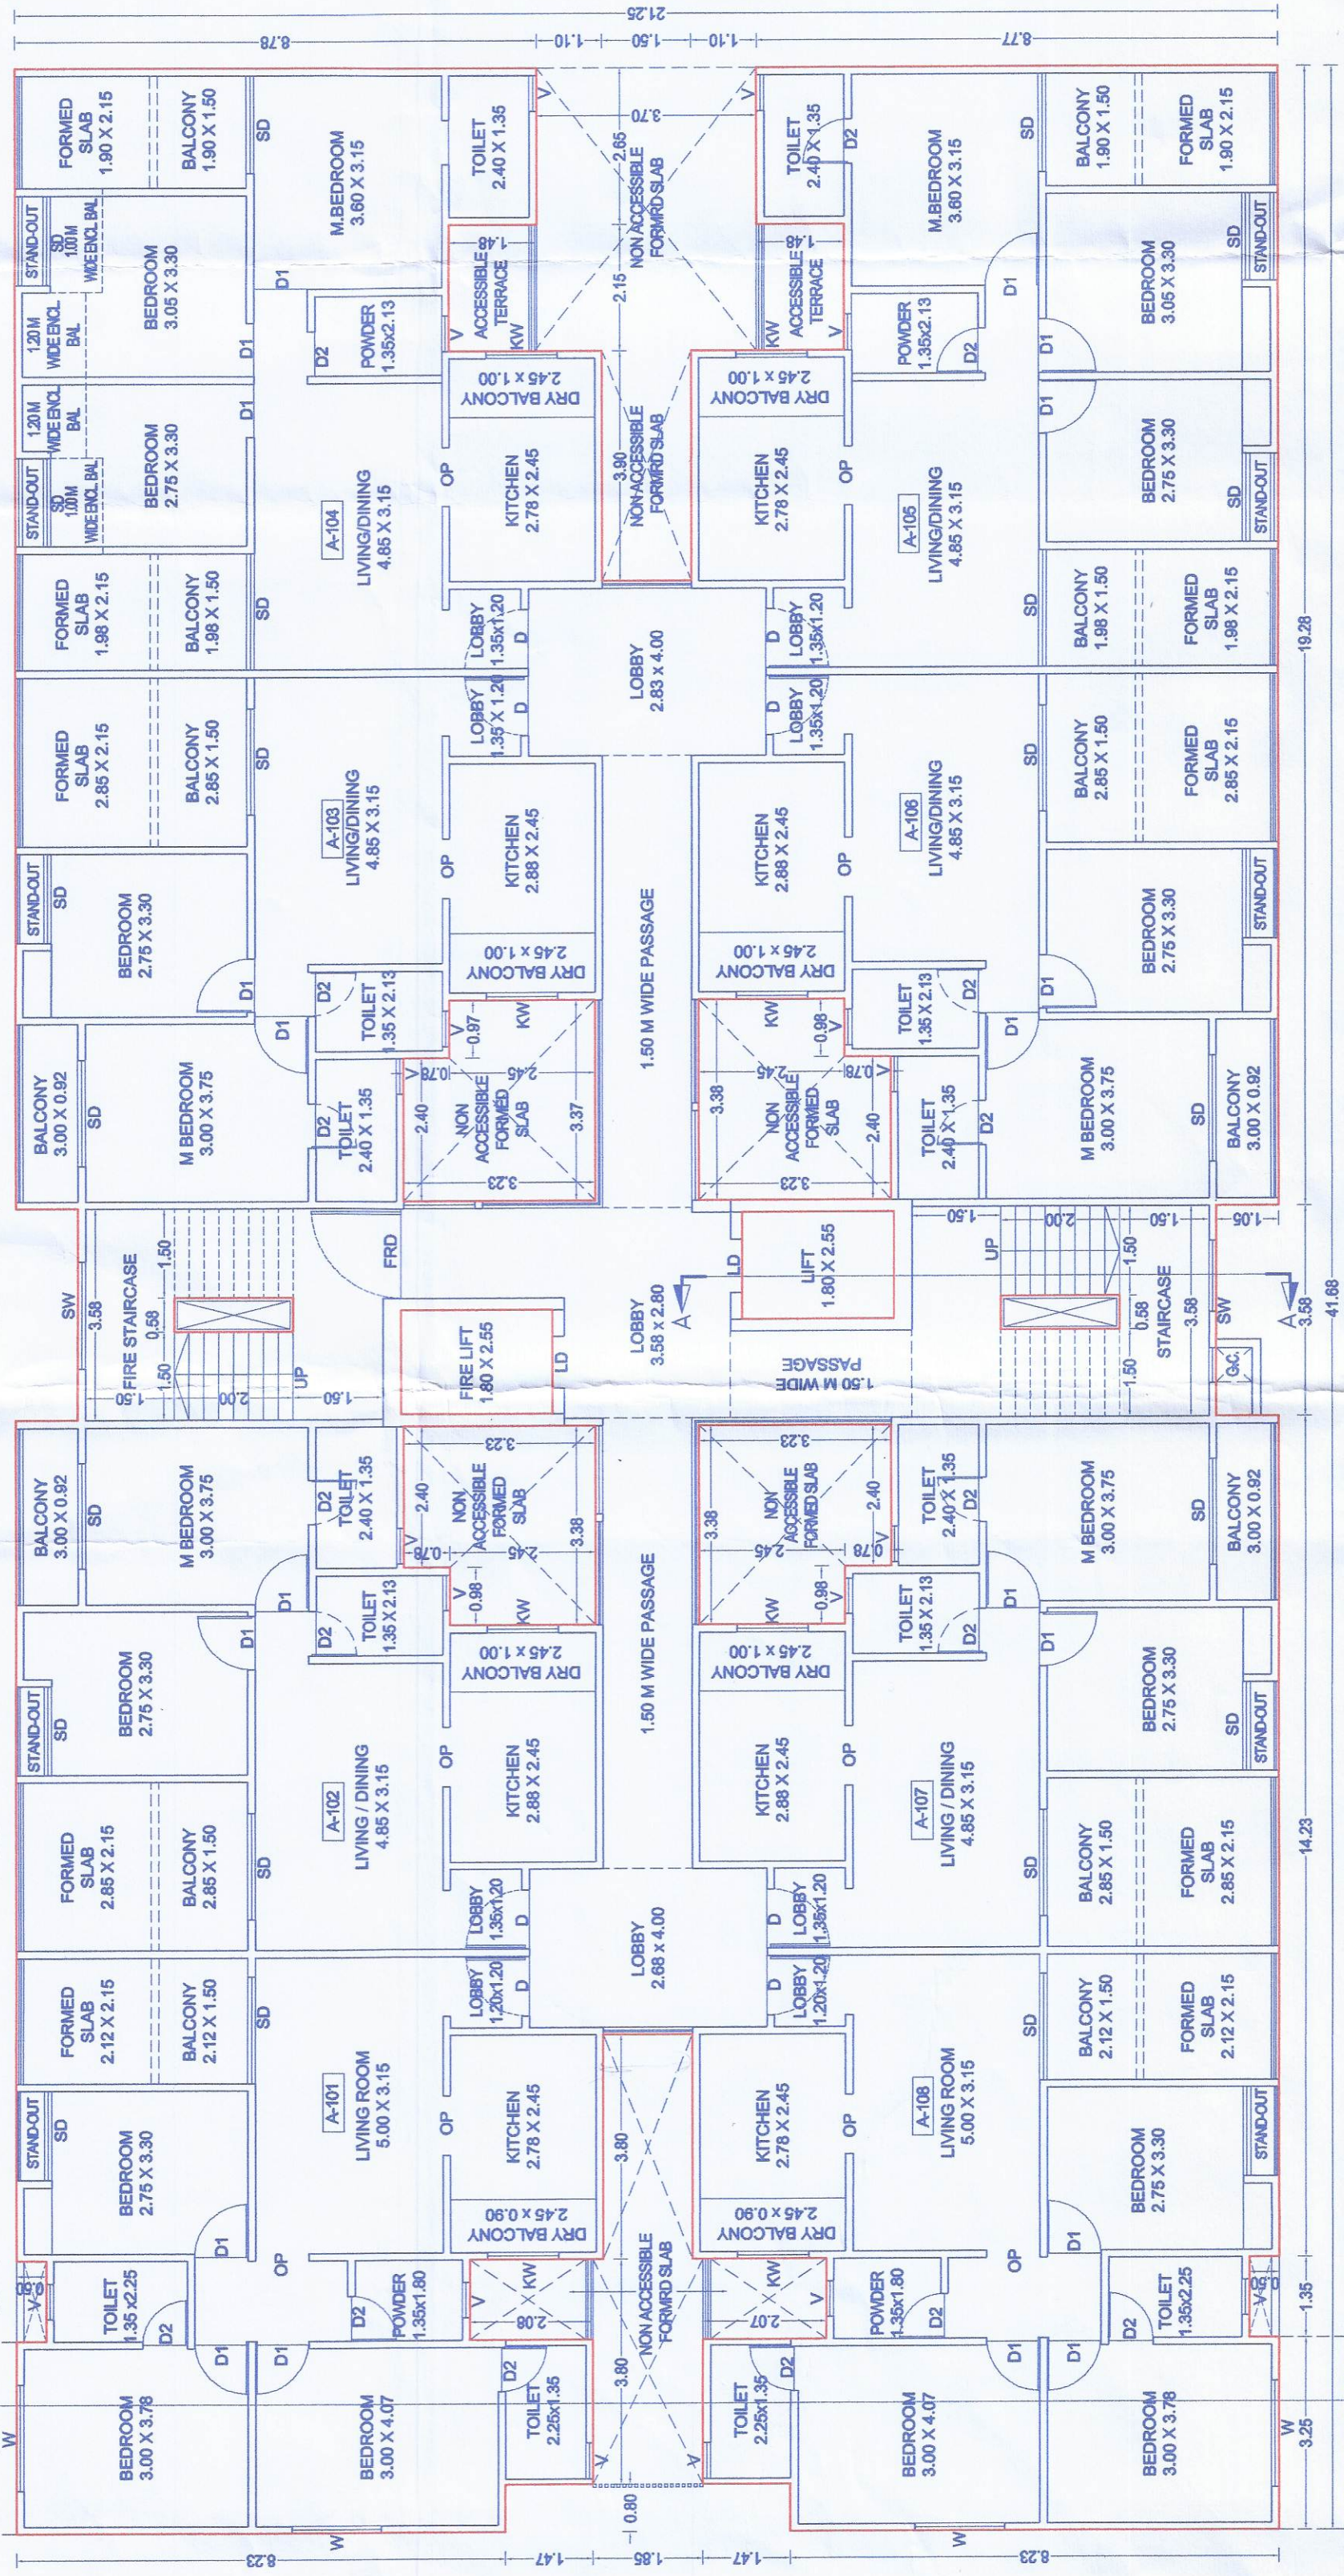

1ST FLOOR PLAN
SCALE 1:100

BUILTUP AREA OF 1ST FLOOR PLAN									
SR.NO	L	X	B	X	NOS.	AREA	UNIT		
	41.68	X	21.25	X	1	885.7	SQ.MT		
DEDUCTIONS									
1	1.35	X	0.50	X	1	0.68	SQ.MT		
2	3.58	X	1.05	X	1	3.76	SQ.MT		
3	0.58	X	2.00	X	2	2.32	SQ.MT		
4	4.80	X	0.80	X	1	3.84	SQ.MT		
5	2.45	X	1.85	X	1	4.53	SQ.MT		
6	1.35	X	6.00	X	1	8.10	SQ.MT		
7	3.80	X	1.50	X	1	5.70	SQ.MT		
8	0.98	X	2.45	X	4	9.60	SQ.MT		
9	2.40	X	3.23	X	4	31.01	SQ.MT		
10	1.80	X	2.55	X	2	9.18	SQ.MT		
11	3.58	X	1.05	X	1	3.76	SQ.MT		
12	1.35	X	0.50	X	1	0.68	SQ.MT		
13	3.90	X	1.50	X	1	5.85	SQ.MT		
14	2.15	X	6.65	X	1	14.30	SQ.MT		
15	2.65	X	3.70	X	1	9.81	SQ.MT		
TOTAL DEDUCTION							113.105	SQ.MT	
TOTAL BUILT UP AREA							772.595	SQ.MT	

AREA DIAGRAM FOR TYPICAL 2ND TO 7TH, 9TH TO 12TH & 14TH FLOOR PLAN
SCALE - 1:200

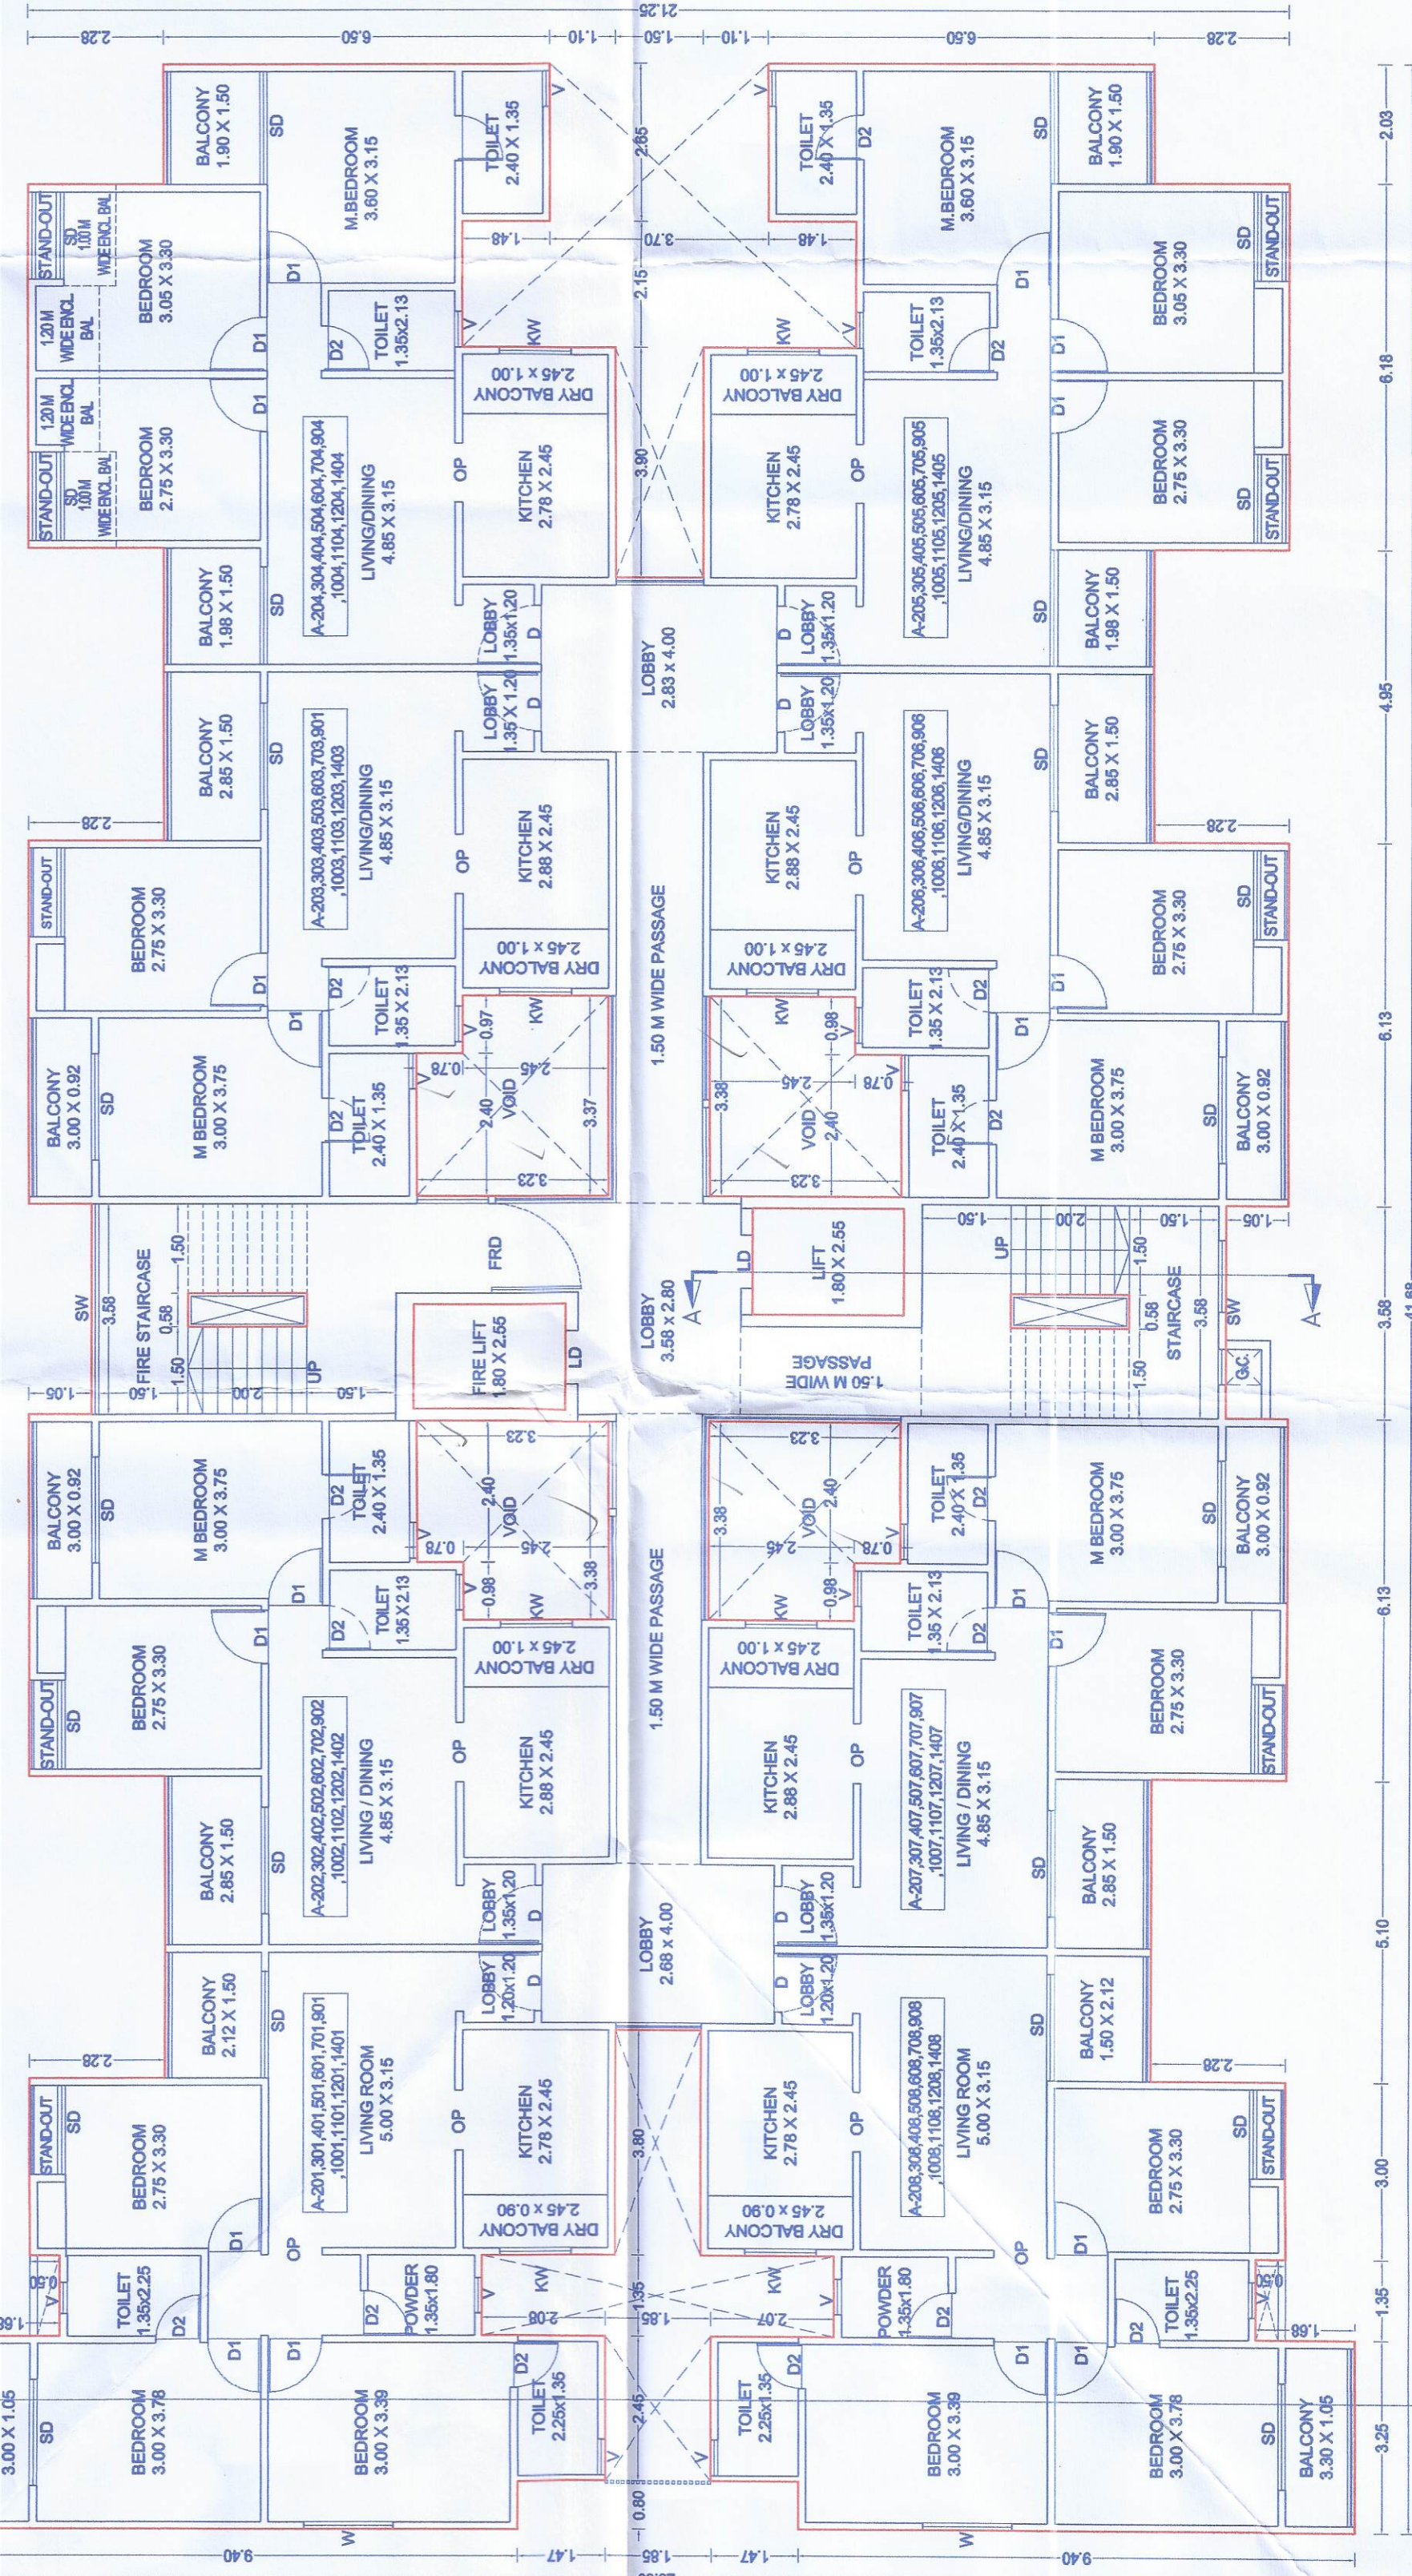

TYPICAL 2ND TO 7TH, 9TH TO 12TH & 14TH FLOOR PLAN
SCALE 1:100

BUILTUP AREA OF 2ND TO 7TH, 9TH TO 12TH & 14TH FLOOR PLAN									
SR.NO	L	X	B	X	NOS.	AREA	UNIT		
	41.68	X	23.60	X	1	983.648	SQ.MT		
DEDUCTIONS									
1	38.43	X	1.17	X	2	89.93	SQ.MT		
2	4.95	X	2.28	X	4	45.14	SQ.MT		
3	0.58	X	2.00	X	2	2.32	SQ.MT		
4	4.80	X	0.80	X	1	3.84	SQ.MT		
5	2.45	X	1.85	X	1	4.53	SQ.MT		
6	1.35	X	6.00	X	1	8.10	SQ.MT		
7	3.80	X	1.50	X	1	5.70	SQ.MT		
8	0.98	X	2.45	X	4	9.60	SQ.MT		
9	2.40	X	3.23	X	4	31.01	SQ.MT		
10	1.80	X	2.55	X	2	9.18	SQ.MT		
11	3.58	X	1.05	X	2	7.52	SQ.MT		
12	2.03	X	2.28	X	2	9.26	SQ.MT		
13	3.90	X	1.50	X	1	5.85	SQ.MT		
14	2.15	X	6.65	X	1	14.30	SQ.MT		
15	2.65	X	3.70	X	1	9.81	SQ.MT		
16	1.35	X	0.50	X	2	1.35	SQ.MT		
TOTAL DEDUCTION							257.432	SQ.MT	
TOTAL BUILT UP AREA							726.216	SQ.MT	

OWNERS NAME: (NAME D.R. GAVHANE THROUGH PARTNER MEZBE GAVHANE LANDMARK LLP THROUGH PARTNER MR. AMIT DAMODAR GAVHANE & OTHER)
PROJECT: (MR. VILASJI REALTORS & SERVICES LLP THROUGH PARTNER MR. VILASJI REALTORS & SERVICES LLP THROUGH PARTNER MR. VILASJI REALTORS & SERVICES LLP)
SURVEY NO.: (155/2024)
PLOT NO.: (HESA NO.:)
DESCRIPTION: (VILLAGE-CHARHOLI BK.)
ARCHITECT: (AR.VILASJI GANNATH YELE)
JOB NO.: (1100)
SCALE: (1:100)
DATE: (25-09-2024)
SHEET NO.: (03/18)