


Sanctioned No. B/F/Charholi/15/2024
Subject to conditions mentioned in the
Office Order No.
Dated - 02/02/2024
Pimpri
Date: 02/02/2024




O. C. Signed by
City Engineer

City Engineer
Building Permission Dept.
PCMC, Pimpri, Pune-18.

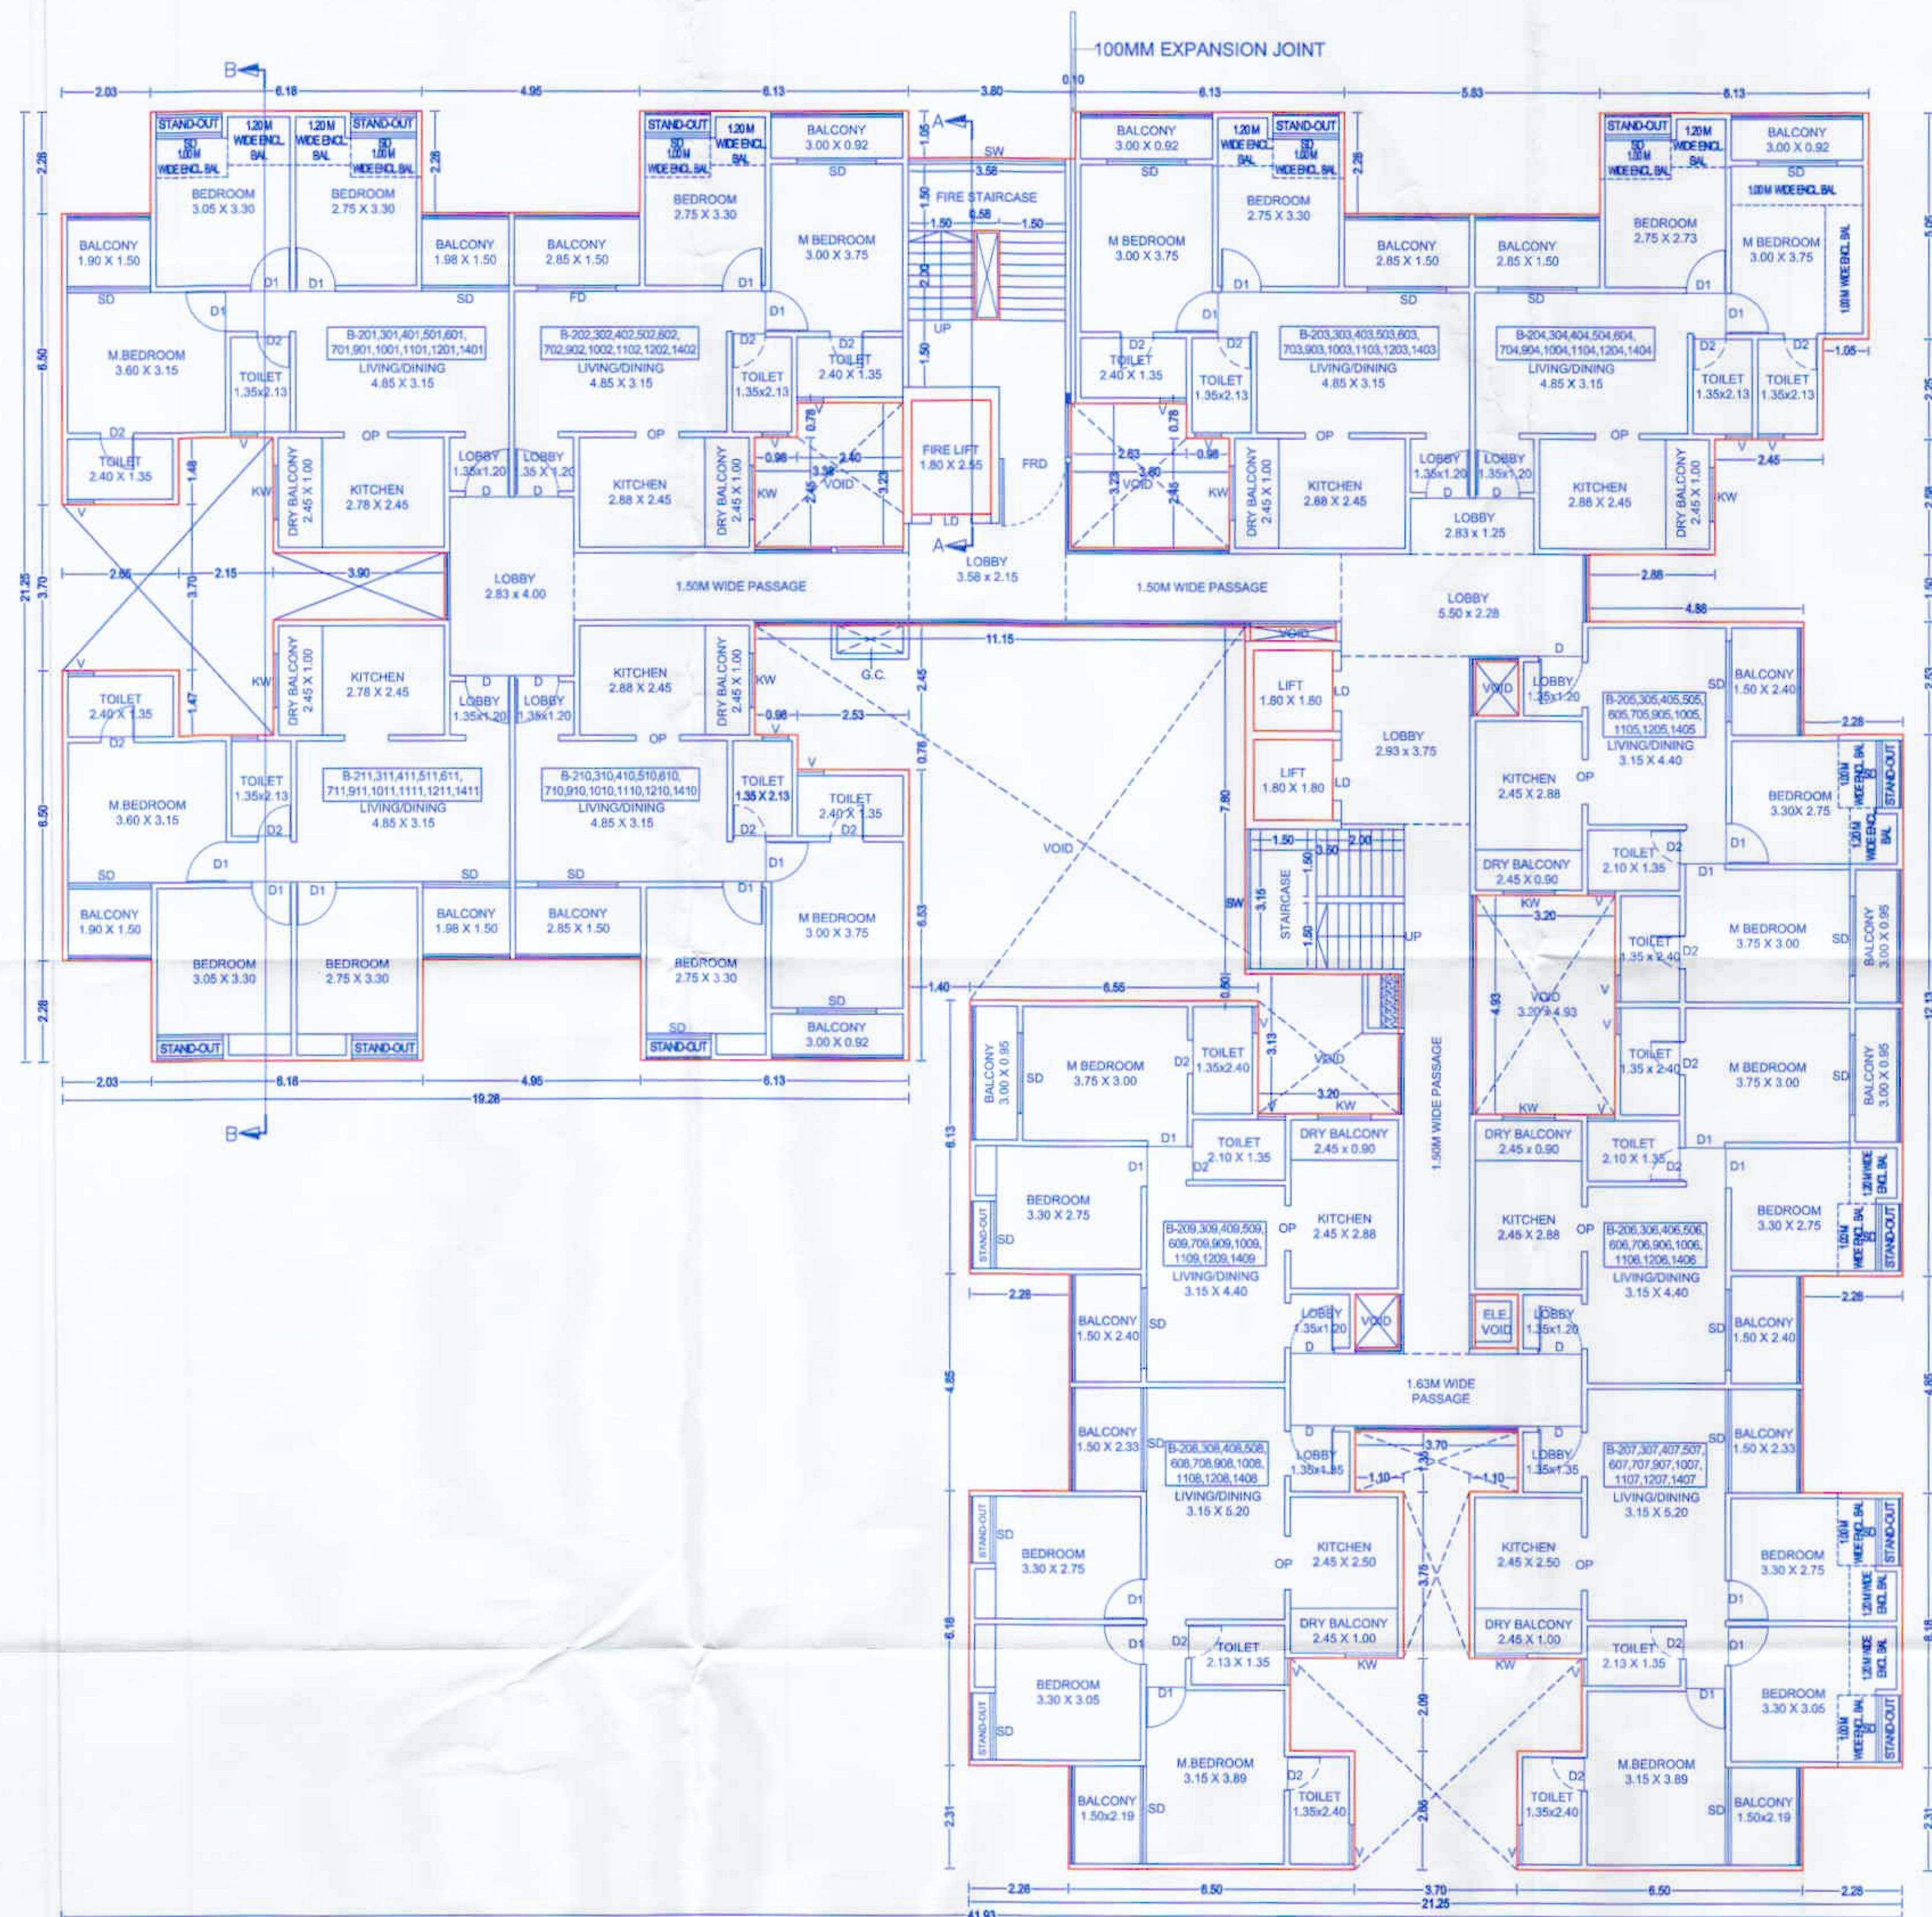

TYPICAL 2ND TO 7TH, 9TH TO 12TH & 14TH FLOOR PLAN
SCALE: 1:100

AREA DIAGRAM FOR TYPICAL 2ND TO 7TH, 9TH TO 12TH & 14TH FLOOR PLAN
SCALE: 1:200

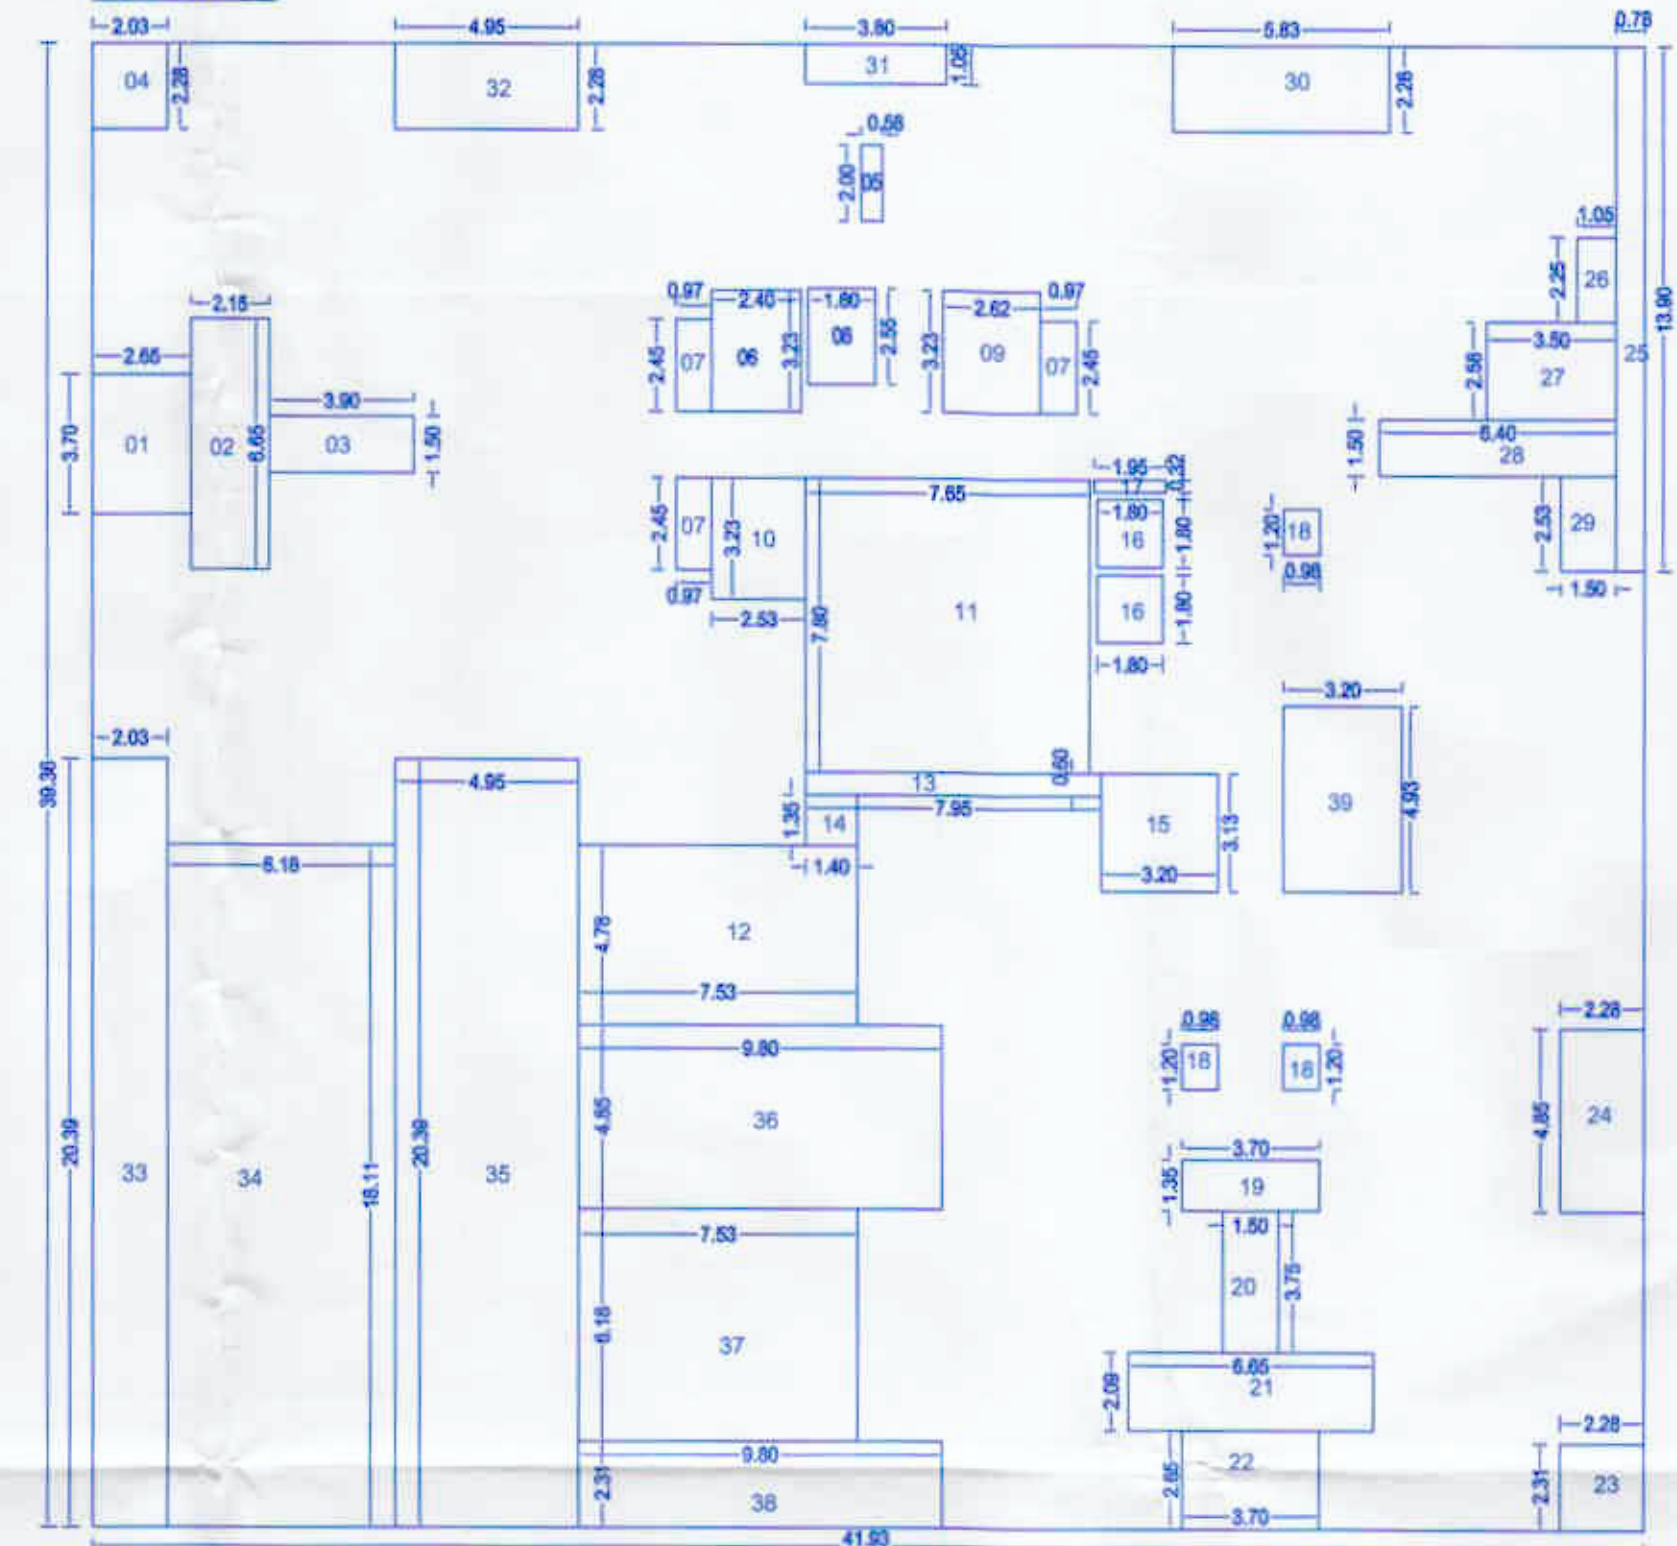

PLOYGON	SIZE	AREA (SQM)	PLOYGON	SIZE	AREA (SQM)
A-BLOCK	41.93 x 39.36	1650.36	DEDUCTIONS		
01	2.65 x 3.70 x 1	9.80	19	3.70 x 1.35 x 1	4.99
02	2.15 x 6.65 x 1	14.30	20	1.50 x 3.75 x 1	5.62
03	3.90 x 1.50 x 1	5.85	21	6.65 x 2.09 x 1	13.90
04	2.03 x 2.28 x 1	4.63	22	3.70 x 2.65 x 1	9.80
05	0.58 x 2.00 x 1	1.16	23	2.28 x 2.03 x 1	4.62
06	2.40 x 3.23 x 1	7.75	24	2.28 x 4.85 x 1	11.05
07	0.97 x 2.45 x 3	7.12	25	0.78 x 13.90 x 1	10.84
08	1.80 x 2.55 x 1	4.59	26	1.05 x 2.25 x 1	2.36
09	2.62 x 3.23 x 1	8.46	27	3.50 x 2.58 x 1	9.03
10	2.53 x 3.23 x 1	8.17	28	6.40 x 1.50 x 1	9.60
11	7.65 x 7.80 x 1	59.67	29	1.50 x 2.53 x 1	3.79
12	7.53 x 4.78 x 1	35.99	30	5.83 x 2.28 x 1	13.29
13	7.95 x 0.60 x 1	4.77	31	3.60 x 1.05 x 1	3.99
14	1.40 x 1.35 x 1	1.89	32	4.95 x 2.28 x 1	11.28
15	3.20 x 3.13 x 1	10.01	33	2.03 x 20.39 x 1	41.39
16	1.80 x 1.80 x 2	6.48	34	6.16 x 18.11 x 1	111.92
17	1.95 x 0.32 x 1	0.62	35	4.95 x 20.39 x 1	100.93
18	0.98 x 1.20 x 3	3.52	36	9.80 x 4.85 x 1	47.53
			37	7.53 x 6.18 x 1	46.53
			38	9.80 x 2.31 x 1	22.64
			39	3.20 x 4.93 x 1	15.78
			DEDUCTION		687.22
			TOTAL AREA	1650.36 - 687.22 =	963.14 SQM

OWNER'S NAME:		OWNER'S SIGN:	
(1) M/S. D.R. BAYANE LEGACY THROUGH PARTNER M/S. D.R. BAYANE LANDMARKS LLP THROUGH PARTNER MR. AMIT DANDOGAR BAYANE & OTHER.			
(2) M/S. KALSHOR REALTORS & SERVICES LLP THROUGH PARTNER MR. MANANJAY VITTHAL KALSHOR & OTHER.			
(3) M/S. MANGALAM LANDMARKS LLP THROUGH PARTNER MR. SUBHASH SAXORE & OTHER.			
PROJECT:			
SURVEY NO: 1419 (P)		HISSA NO:	
PLOT NO:		CTS NO:	
DESCRIPTION: VILLAGE-CHARHOLI BK.			
ARCHITECT:		ARCHITECT'S SIGN:	
AR.VILAS JAGANNATH YELE			
JOE NO.		DRG. NO.	SCALE
INWARD NO.		1:100	DRAWN BY
KEY NO.		DATE	CHECKED BY
		28-12-2023	
		SHEET NO.	08/19