


sanctioned No. B.P. /charaholi/155/2024
Subject to conditions mentioned in the
Office Order No.
even dated 23/10/2024
Pimpri
Date 23/10/2024




Executive Engineer
Building Permission and Unauthorised Building
Construction Control Department
Pimpri Chinchwad Municipal Corporation
Pimpri-44 018. 2 (11/11)
BCCMC, Pimpri
Princ-10

AREA DIAGRAM FOR TYPICAL 2ND TO 7TH, 9TH TO 12TH & 14TH FLOOR PLAN
SCALE - 1:200

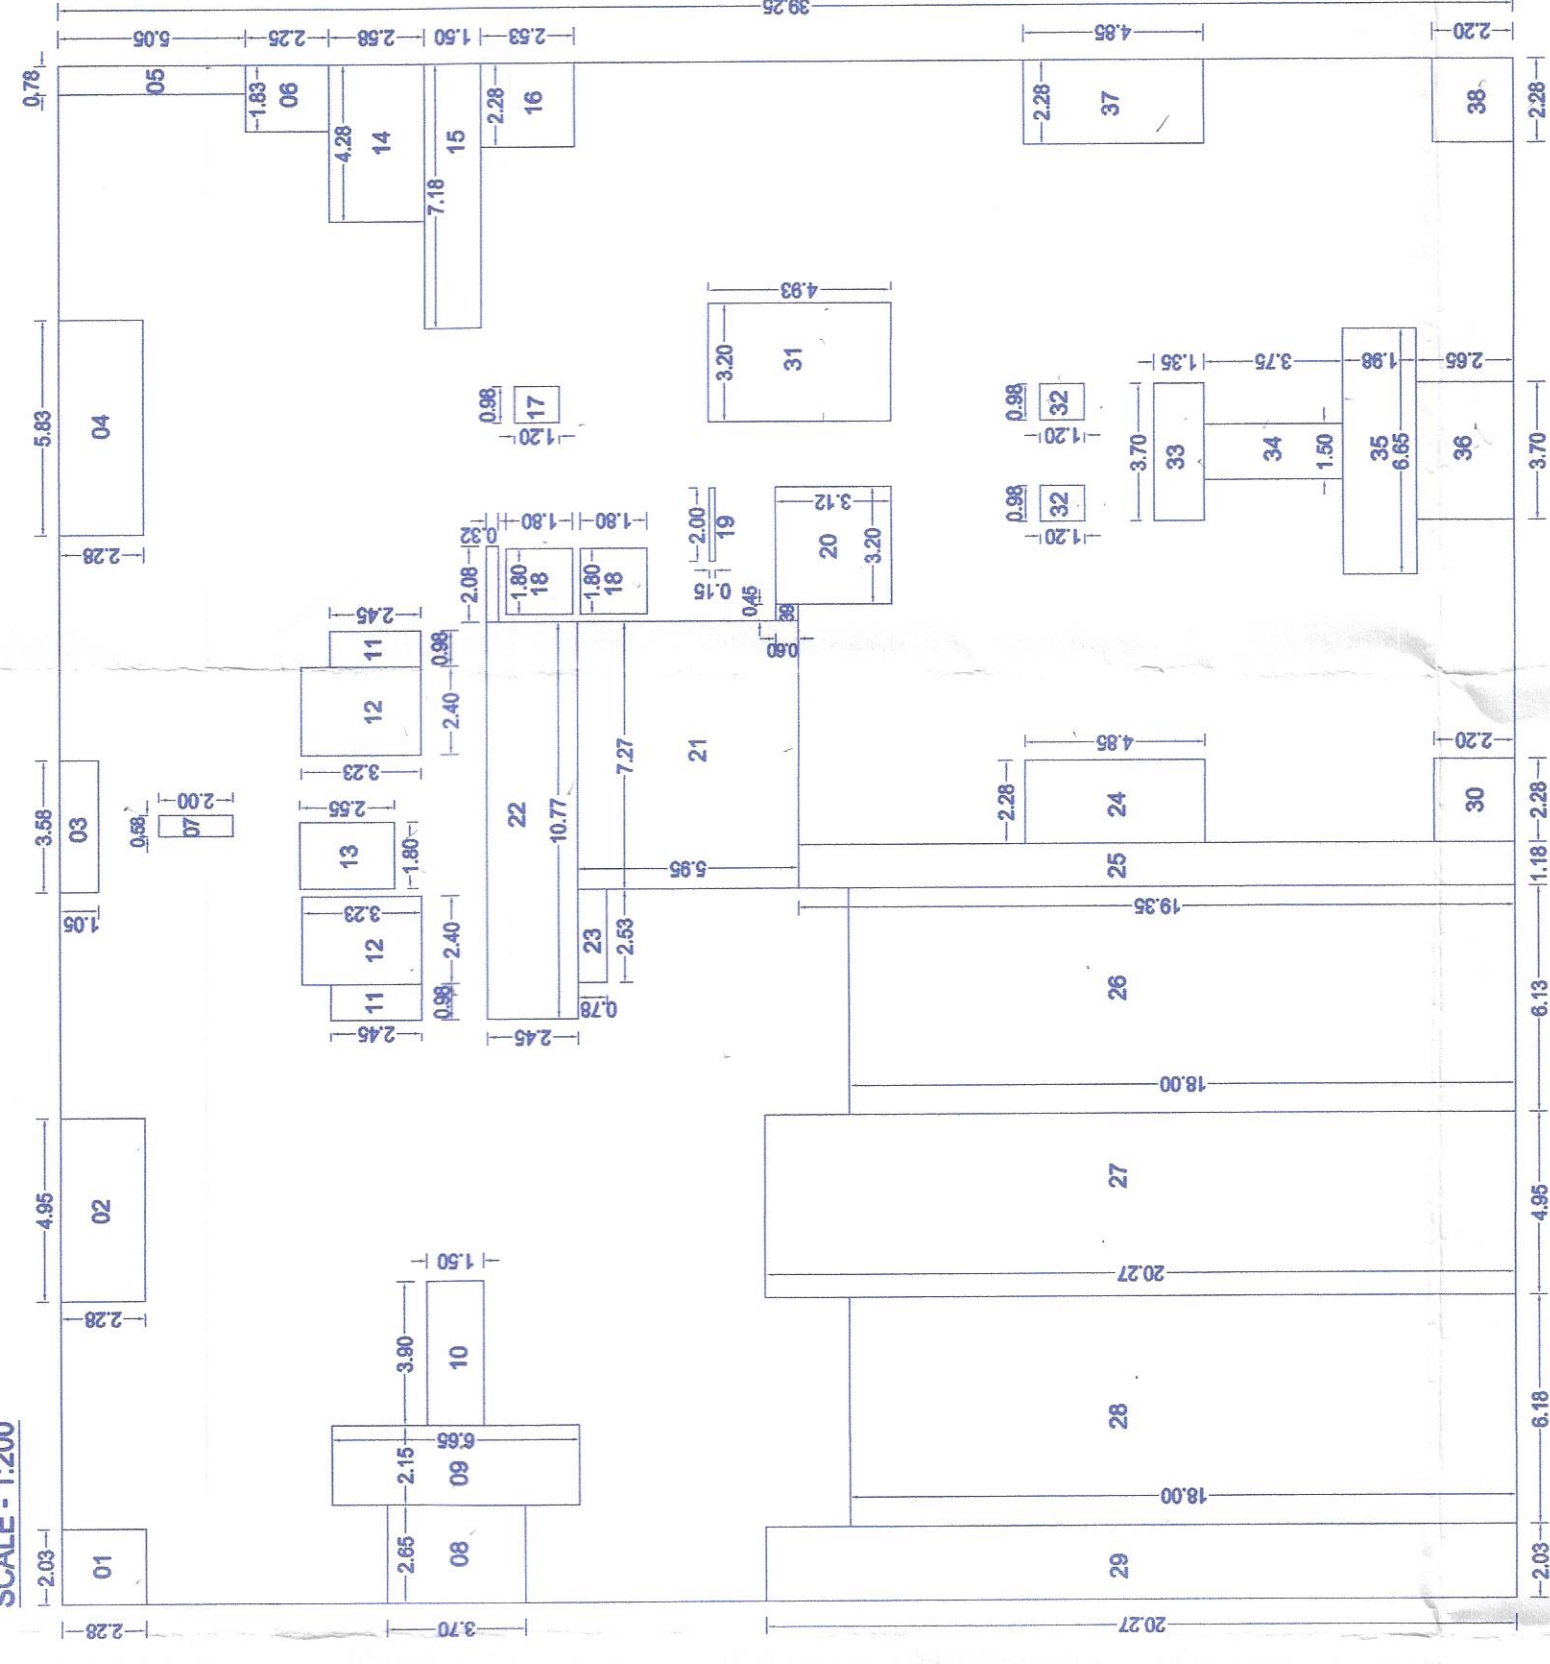

BUILT UP AREA OF 2ND TO 7TH, 9TH TO 12TH & 14TH FLOOR PLAN

BUILDUP AREA OF 2ND TO 7TH, 9TH TO 12TH & 14TH FLOOR PLAN																		
SRNO	L	X	B	X	NOS.	AREA	UNIT	SRNO	L	X	B	X	DEDUCTIONS			NOS.	AREA	UNIT
													21	7.27	X			
1	2.03	X	2.28	X	1	4.63	SQ.MT	22	10.77	X	2.45	X	1	28.39	SQ.MT			
2	4.95	X	2.28	X	1	11.29	SQ.MT	23	2.53	X	0.78	X	1	1.97	SQ.MT			
3	3.58	X	1.05	X	1	3.76	SQ.MT	24	2.28	X	4.85	X	1	11.06	SQ.MT			
4	5.83	X	2.28	X	1	13.29	SQ.MT	25	1.18	X	19.35	X	1	22.83	SQ.MT			
5	0.78	X	5.05	X	1	3.94	SQ.MT	26	6.13	X	18.00	X	1	110.34	SQ.MT			
6	1.83	X	2.25	X	1	4.12	SQ.MT	27	4.95	X	20.27	X	1	100.34	SQ.MT			
7	0.58	X	2.00	X	1	1.16	SQ.MT	28	6.18	X	18.00	X	1	111.24	SQ.MT			
8	2.65	X	3.70	X	1	9.81	SQ.MT	29	2.07	X	20.27	X	1	41.15	SQ.MT			
9	2.15	X	6.65	X	1	14.30	SQ.MT	30	2.28	X	2.20	X	1	5.02	SQ.MT			
10	3.90	X	1.50	X	1	5.85	SQ.MT	31	3.20	X	4.93	X	1	15.78	SQ.MT			
11	0.98	X	2.45	X	2	4.80	SQ.MT	32	0.98	X	1.20	X	2	2.35	SQ.MT			
12	2.40	X	3.23	X	2	15.50	SQ.MT	33	3.70	X	1.35	X	1	5.00	SQ.MT			
13	1.80	X	2.55	X	1	4.59	SQ.MT	34	1.50	X	3.75	X	1	5.63	SQ.MT			
14	4.28	X	2.58	X	1	11.04	SQ.MT	35	6.65	X	1.98	X	1	13.17	SQ.MT			
15	7.18	X	1.50	X	1	10.77	SQ.MT	36	3.70	X	2.65	X	1	9.81	SQ.MT			
16	2.28	X	2.53	X	1	5.77	SQ.MT	37	2.28	X	4.85	X	1	11.06	SQ.MT			
17	0.86	X	1.20	X	1	1.18	SQ.MT	38	2.29	X	2.20	X	1	5.04	SQ.MT			
18	1.90	X	1.80	X	2	6.48	SQ.MT	39	0.60	X	0.45	X	1	0.27	SQ.MT			
19	2.00	X	0.15	X	1	0.30	SQ.MT							684.220	SQ.MT			
20	3.20	X	3.12	X	1	9.98	SQ.MT							952.505	SQ.MT			
TOTAL DEDUCTION																		
TOTAL BUILD UP AREA																		

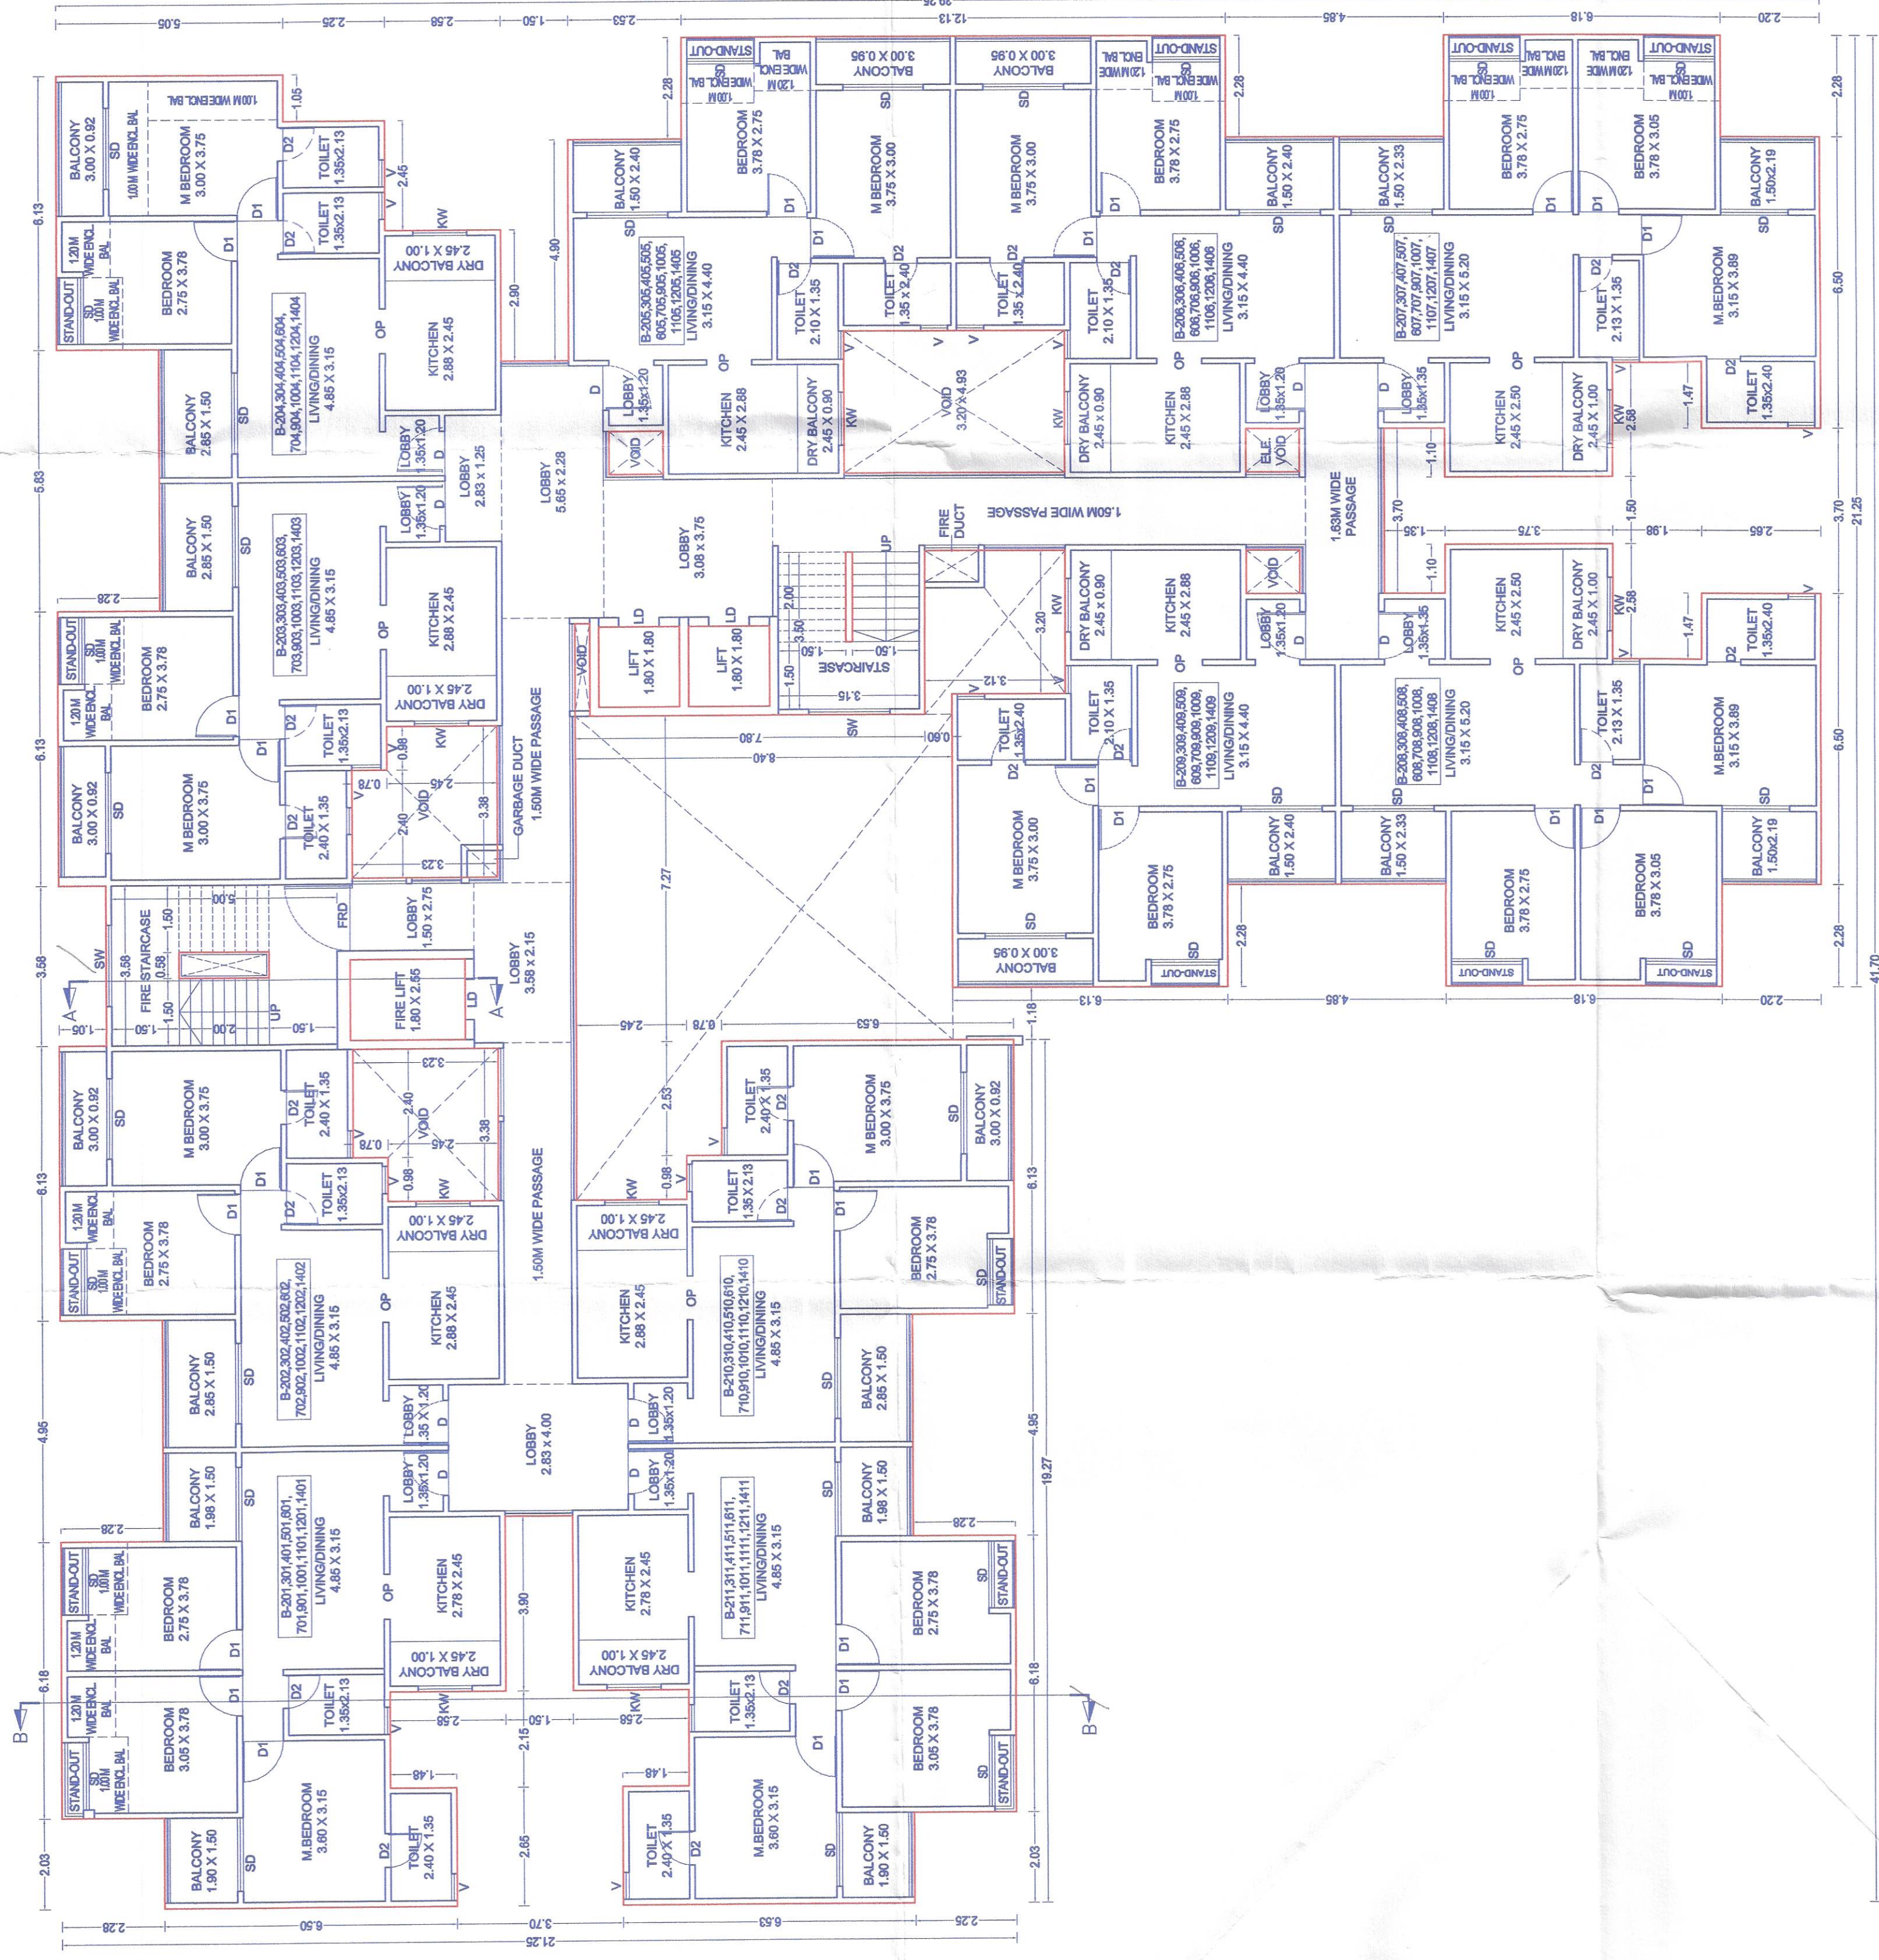

TYPICAL 2ND TO 7TH, 9TH TO 12TH & 14TH FLOOR PLAN
SCALE 1:100

OWNER'S NAME:	OWNER'S SIGN:
(1)MS- D.R.GAVHANE LEGACY THROUGH PARTNER MS-D.R.GAVHANE LANDMARKS LLP THROUGH PARTNER MR. AMIT DAMODAR GAVHANE & OTHER (2) M/S. VALBHOR REALTORS & SERVICES LLP THROUGH PARTNER MR.DHANANJAY VITTHAL VALBHOR OTHER	

PROJECT:	
SURVEY NO : 419 (P)	
PLOT NO :	HISSA NO :
	CTS NO :
DESCRIPTION : VILLAGE-CHARHOLI BK	

DESIGNER: AR. VILAS JAGANNATH YELE	ARCHITECT'S SIGN: 
ARCHITECT:	

			1:100		
	INWARD NO.			DATE	25-09-2024
	KEY NO.			SHEET NO.	08/18