


sanctioned No. B.P. /chocho/1155/2024
Subject to conditions mentioned in
Office Order No. _____
even dated 23/11/2024
Printed
Date 23/11/2024

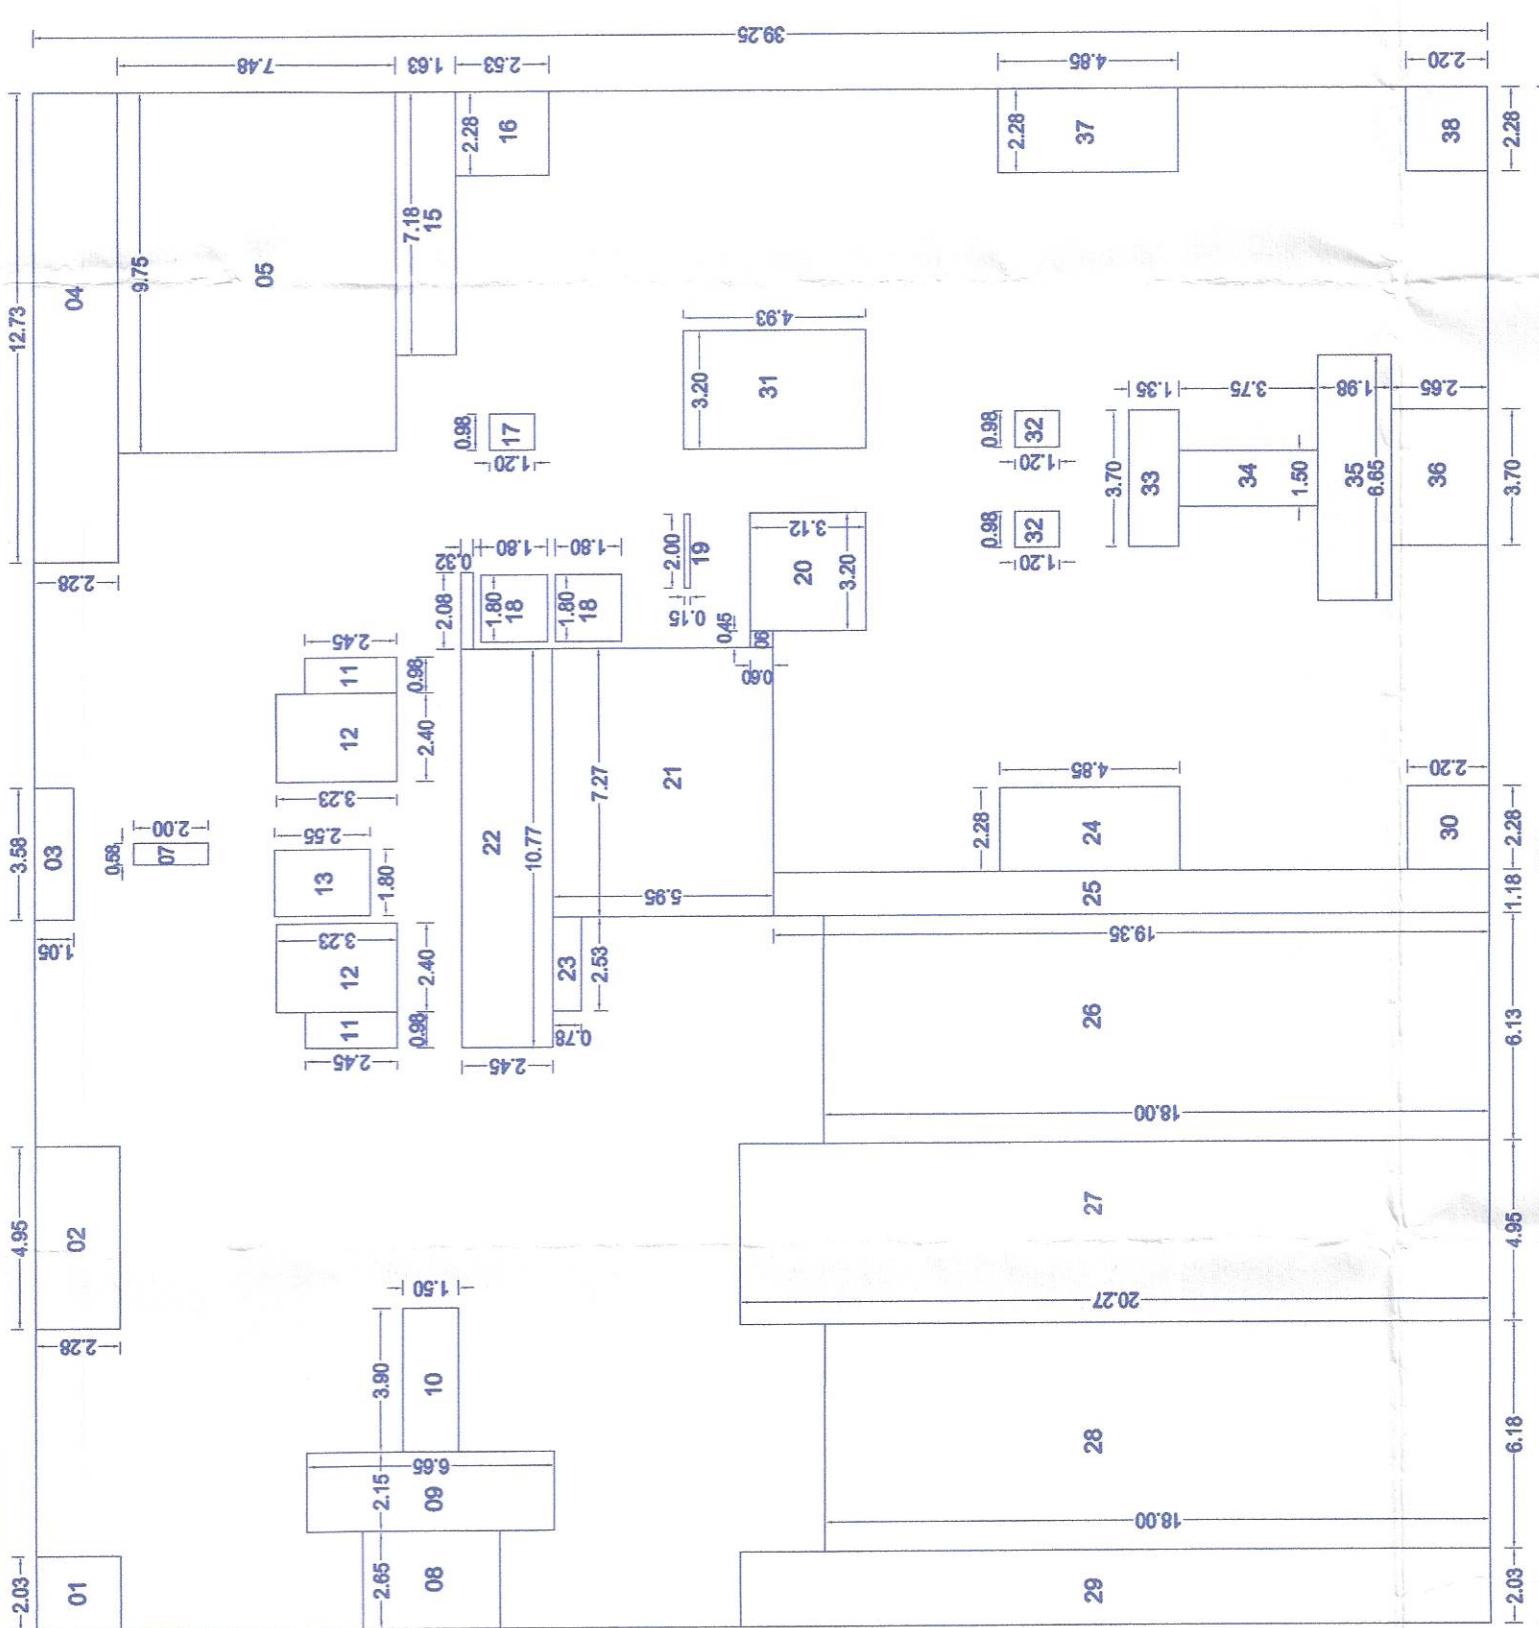


Executive Engineer
Building Permission and Unauthorised Building
Construction Control Department
Pimpri Chinchwad Municipal Corporation
Pimpri-411 018
Phone-411 018

AREA DIAGRAM FOR 8TH & 13TH (REFUGE) FLOOR PLAN
SCALE - 1:200

[illegible]

AREA DIAGRAM FOR REFUGE AREA

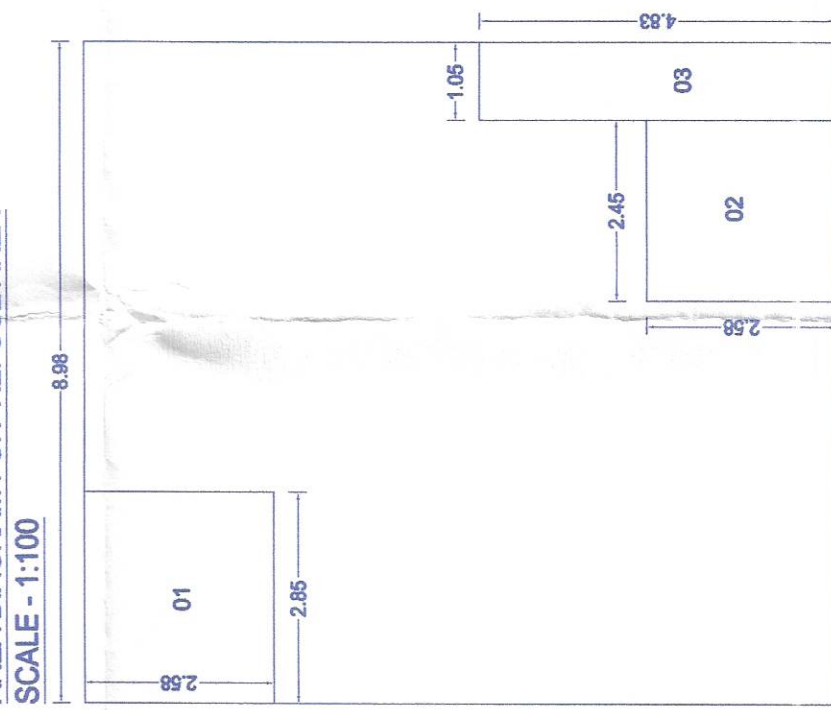


BUILTUP AREA OF REFUGE AREA									
SR NO	L	X	B	X	NOS	AREA	UNIT		
	8.98	X	10.18	X	1	91.4164	SQ.MT		
DEDUCTIONS									
1	2.85	X	2.58	X	1	7.35	SQ.MT		
2	2.45	X	2.58	X	1	6.32	SQ.MT		
3	1.05	X	4.83	X	1	5.07	SQ.MT		
TOTAL DEDUCTION						18.746	SQ.MT		
TOTAL BUILT UP AREA						72.671	SQ.MT		

OWNER'S NAME:	OWNERS SIGN:
JWS, D.G.VANANE LEGACY THROUGH PARTNER M/S-D.R.GAVHANE LANDMARKS LLP THROUGH PARTNER MR. AMIT DAMODAR GAVHANE & OTHER M/S VALBOR SERVICES & SERVICES LLP THROUGH PARTNER MR.DHANUNAY VITHAL KALBHOR OTHER (B) M/S. MANGALANI LANDMARKS LLP THROUGH PARTNER MRS.SUBHASI-BEFORE & OTHER	
PROJECT:	

SURVEY NO. : 418 (P)
PLOT NO. :
HISSA NO. :
CTS NO. :
DESCRIPTION : VII LAGE-CHAPHOI I RBK

DESIGNATION: VILAS JAGANNATH YELE ARCHITECT: MR.VILAS JAGANNATH YELE	ARCHITECT'S SIGN: 
---	---

			1:100		
	INWARD NO.		DATE	25-09-2024	
	KEY NO.		SHEET NO.	09/18	

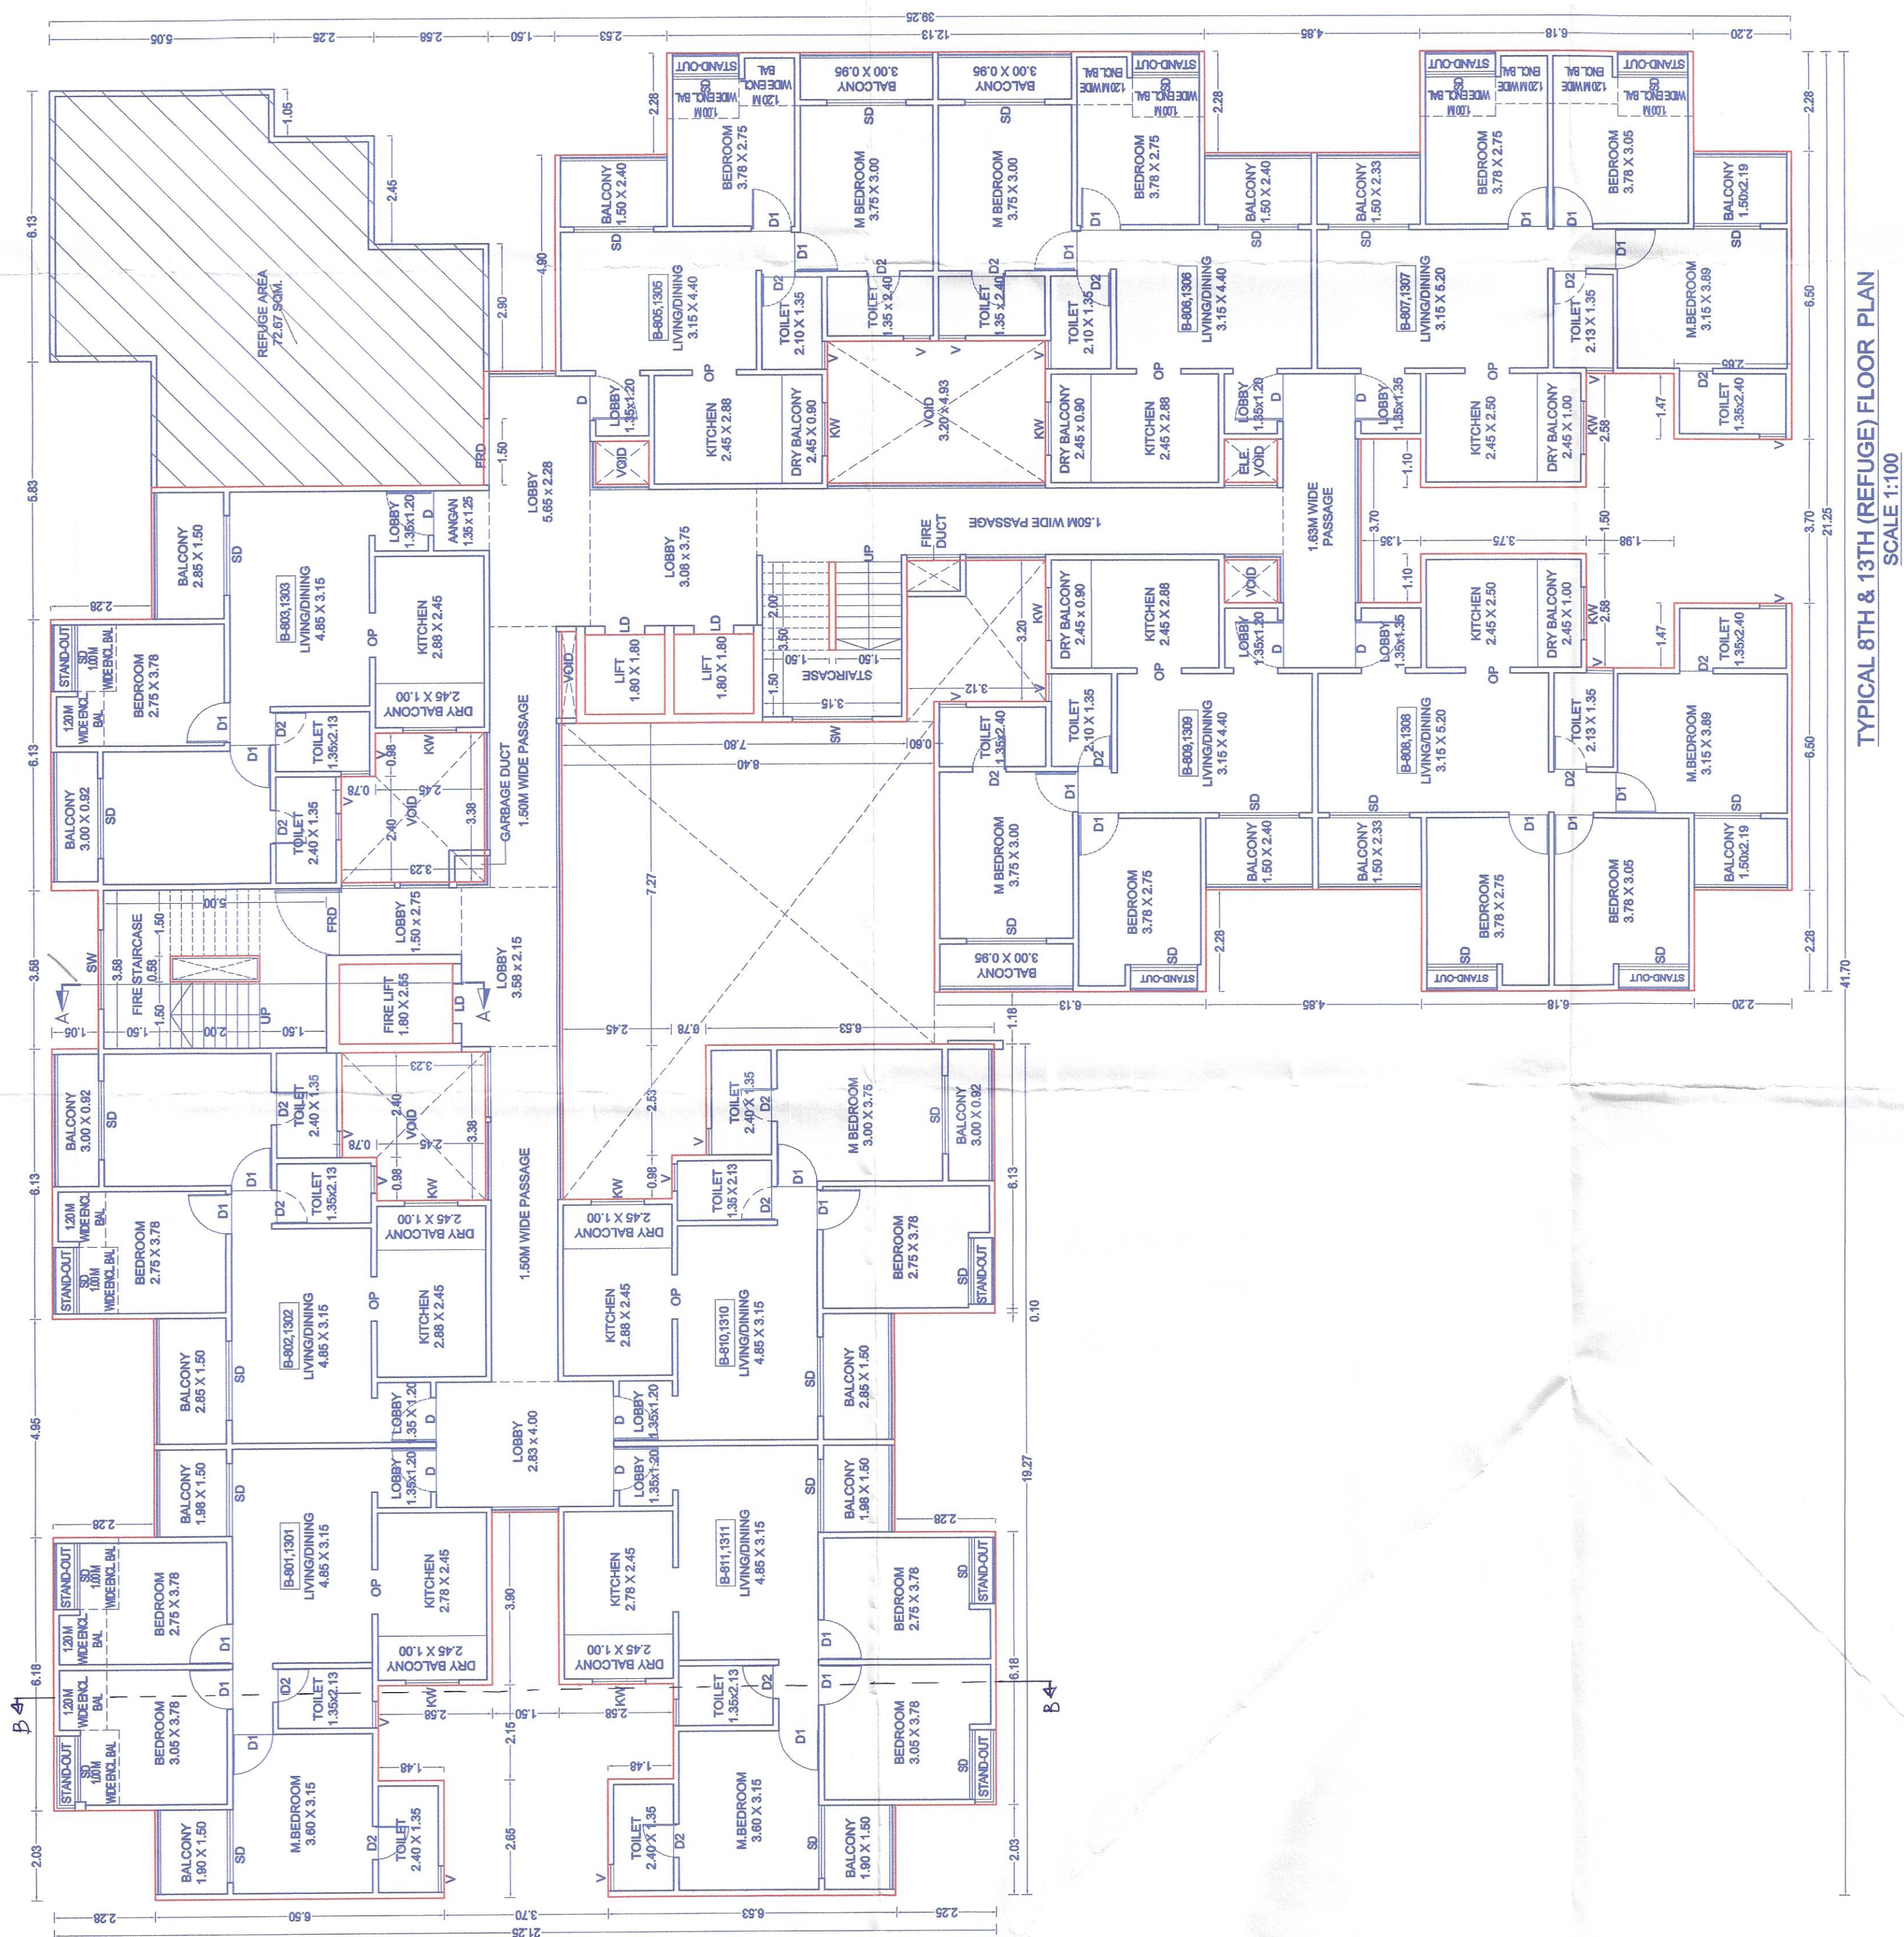

TYPICAL 8TH & 13TH (REFUGE) FLOOR PLAN
SCALE 1:100