




FIRE TENDER MOVEMENT
SITE PLAN
(Scale: 1:500)

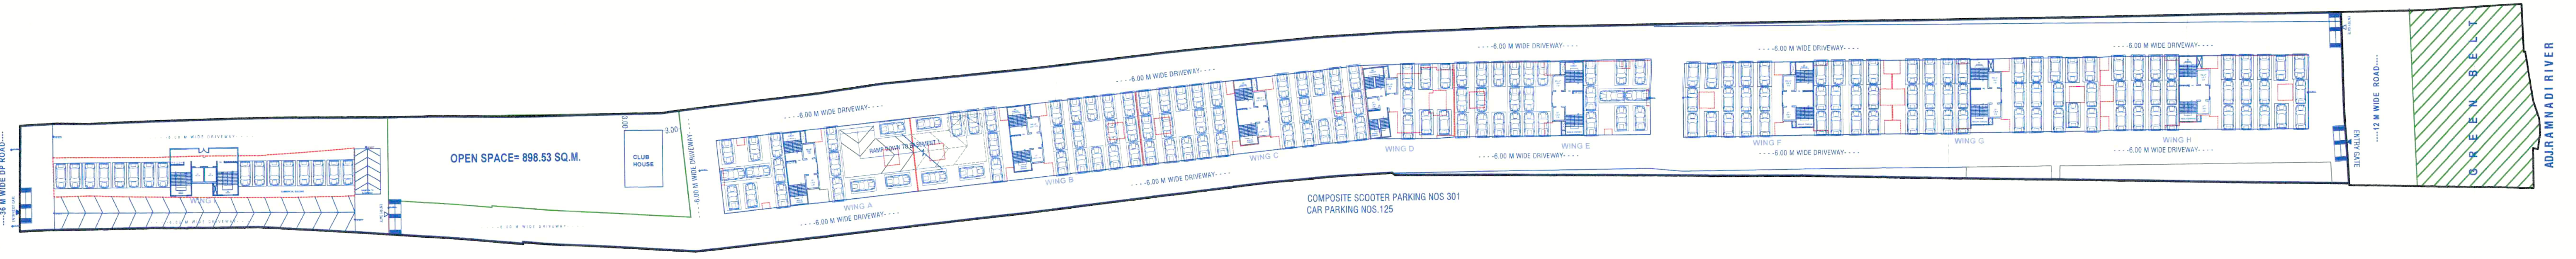

STILT FLOOR SITE PLAN
(Scale: 1:500)

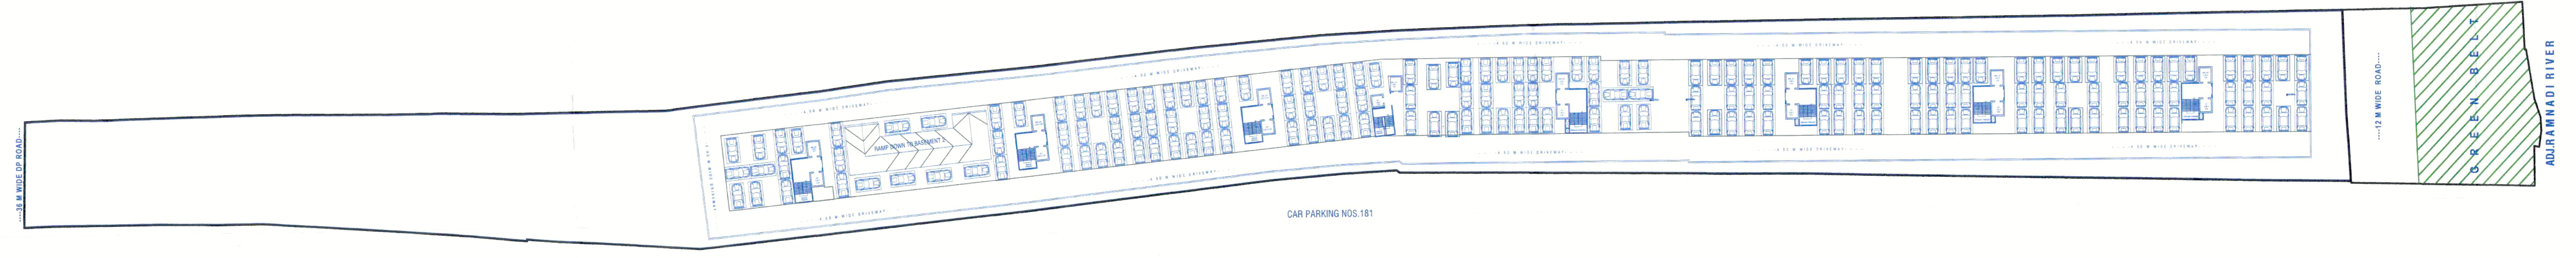

BASEMENT 01 FLOOR SITE PLAN
(Scale: 1:500)

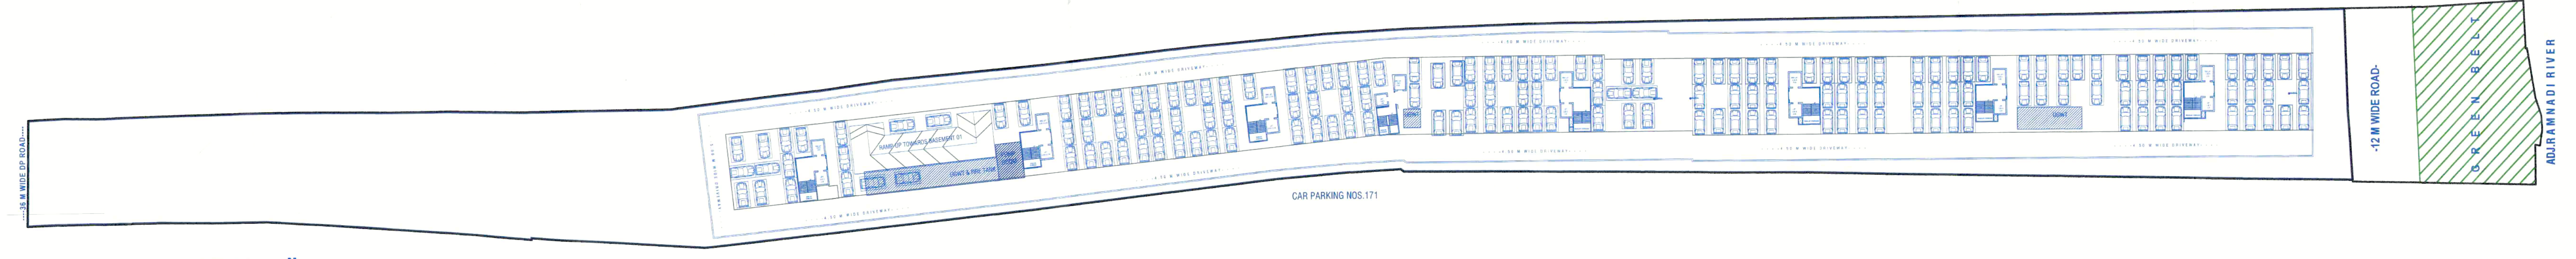

BASEMENT 02 FLOOR SITE PLAN
(Scale: 1:500)

STAMP OF APPROVAL

0207

PARKING PLAN

APPROVED

STAMP OF APPROVAL

APPROVED SUBJECT TO CONDITION

APPROVED UNDER COMMENCEMENT

CERTIFICATE NO.: C.C. 12453/123

Building Inspector Deputy Engineer

BUILDING PERMISSION DEPT.

ZONE- P.M.C.

Schedule Of Openings

Doors Opening		Windows Opening	
Symbol	Size	Symbol	Size
D	1.07 X 2.40	W	3.05 X 1.50
D1	0.91 X 2.40	KW	1.22 X 1.00
D2	0.76 X 2.40	V	0.60 X 0.90
SD	1.83 X 2.40		
SD1	1.55 X 2.40		
FRD	1.20 X 2.40		

DESIGN ARCHITECT :-

SPACE CRAFT ASSOCIATES

PROJECT :-

Proposed building on Sr. No. 135/1/1, Taluka - Haveli, Village - Pashan, Pune - 411008

OWNER SIGN.

01) Aryan Housing Thro' Partner
Mr. Navin Agarwal

02) Chintaman Dalvi

ARCHITECTS

SANDEEP HARDIKAR & ASSOCIATES

ARCHITECTS - INTERIOR DESIGNER

502, SADHANA APPT. SHIVAJINAGAR,
PUNE-05. TEL - 9371236397/ 9371236398
Email- syhardikar@gmail.com.

ARCHITECTS SIGN.

AR. SANDEEP HARDIKAR
(CA/9012777)

DATE	SCALE	DRN BY	REV. DATE	REV. NO.
06.09.2023	1:500			

2:Project\U-JOB\UNIQUE GROUP\PASHAN\B SUBMISSION\05 B.P. SUBMISSION.dwg

22.12.2023