



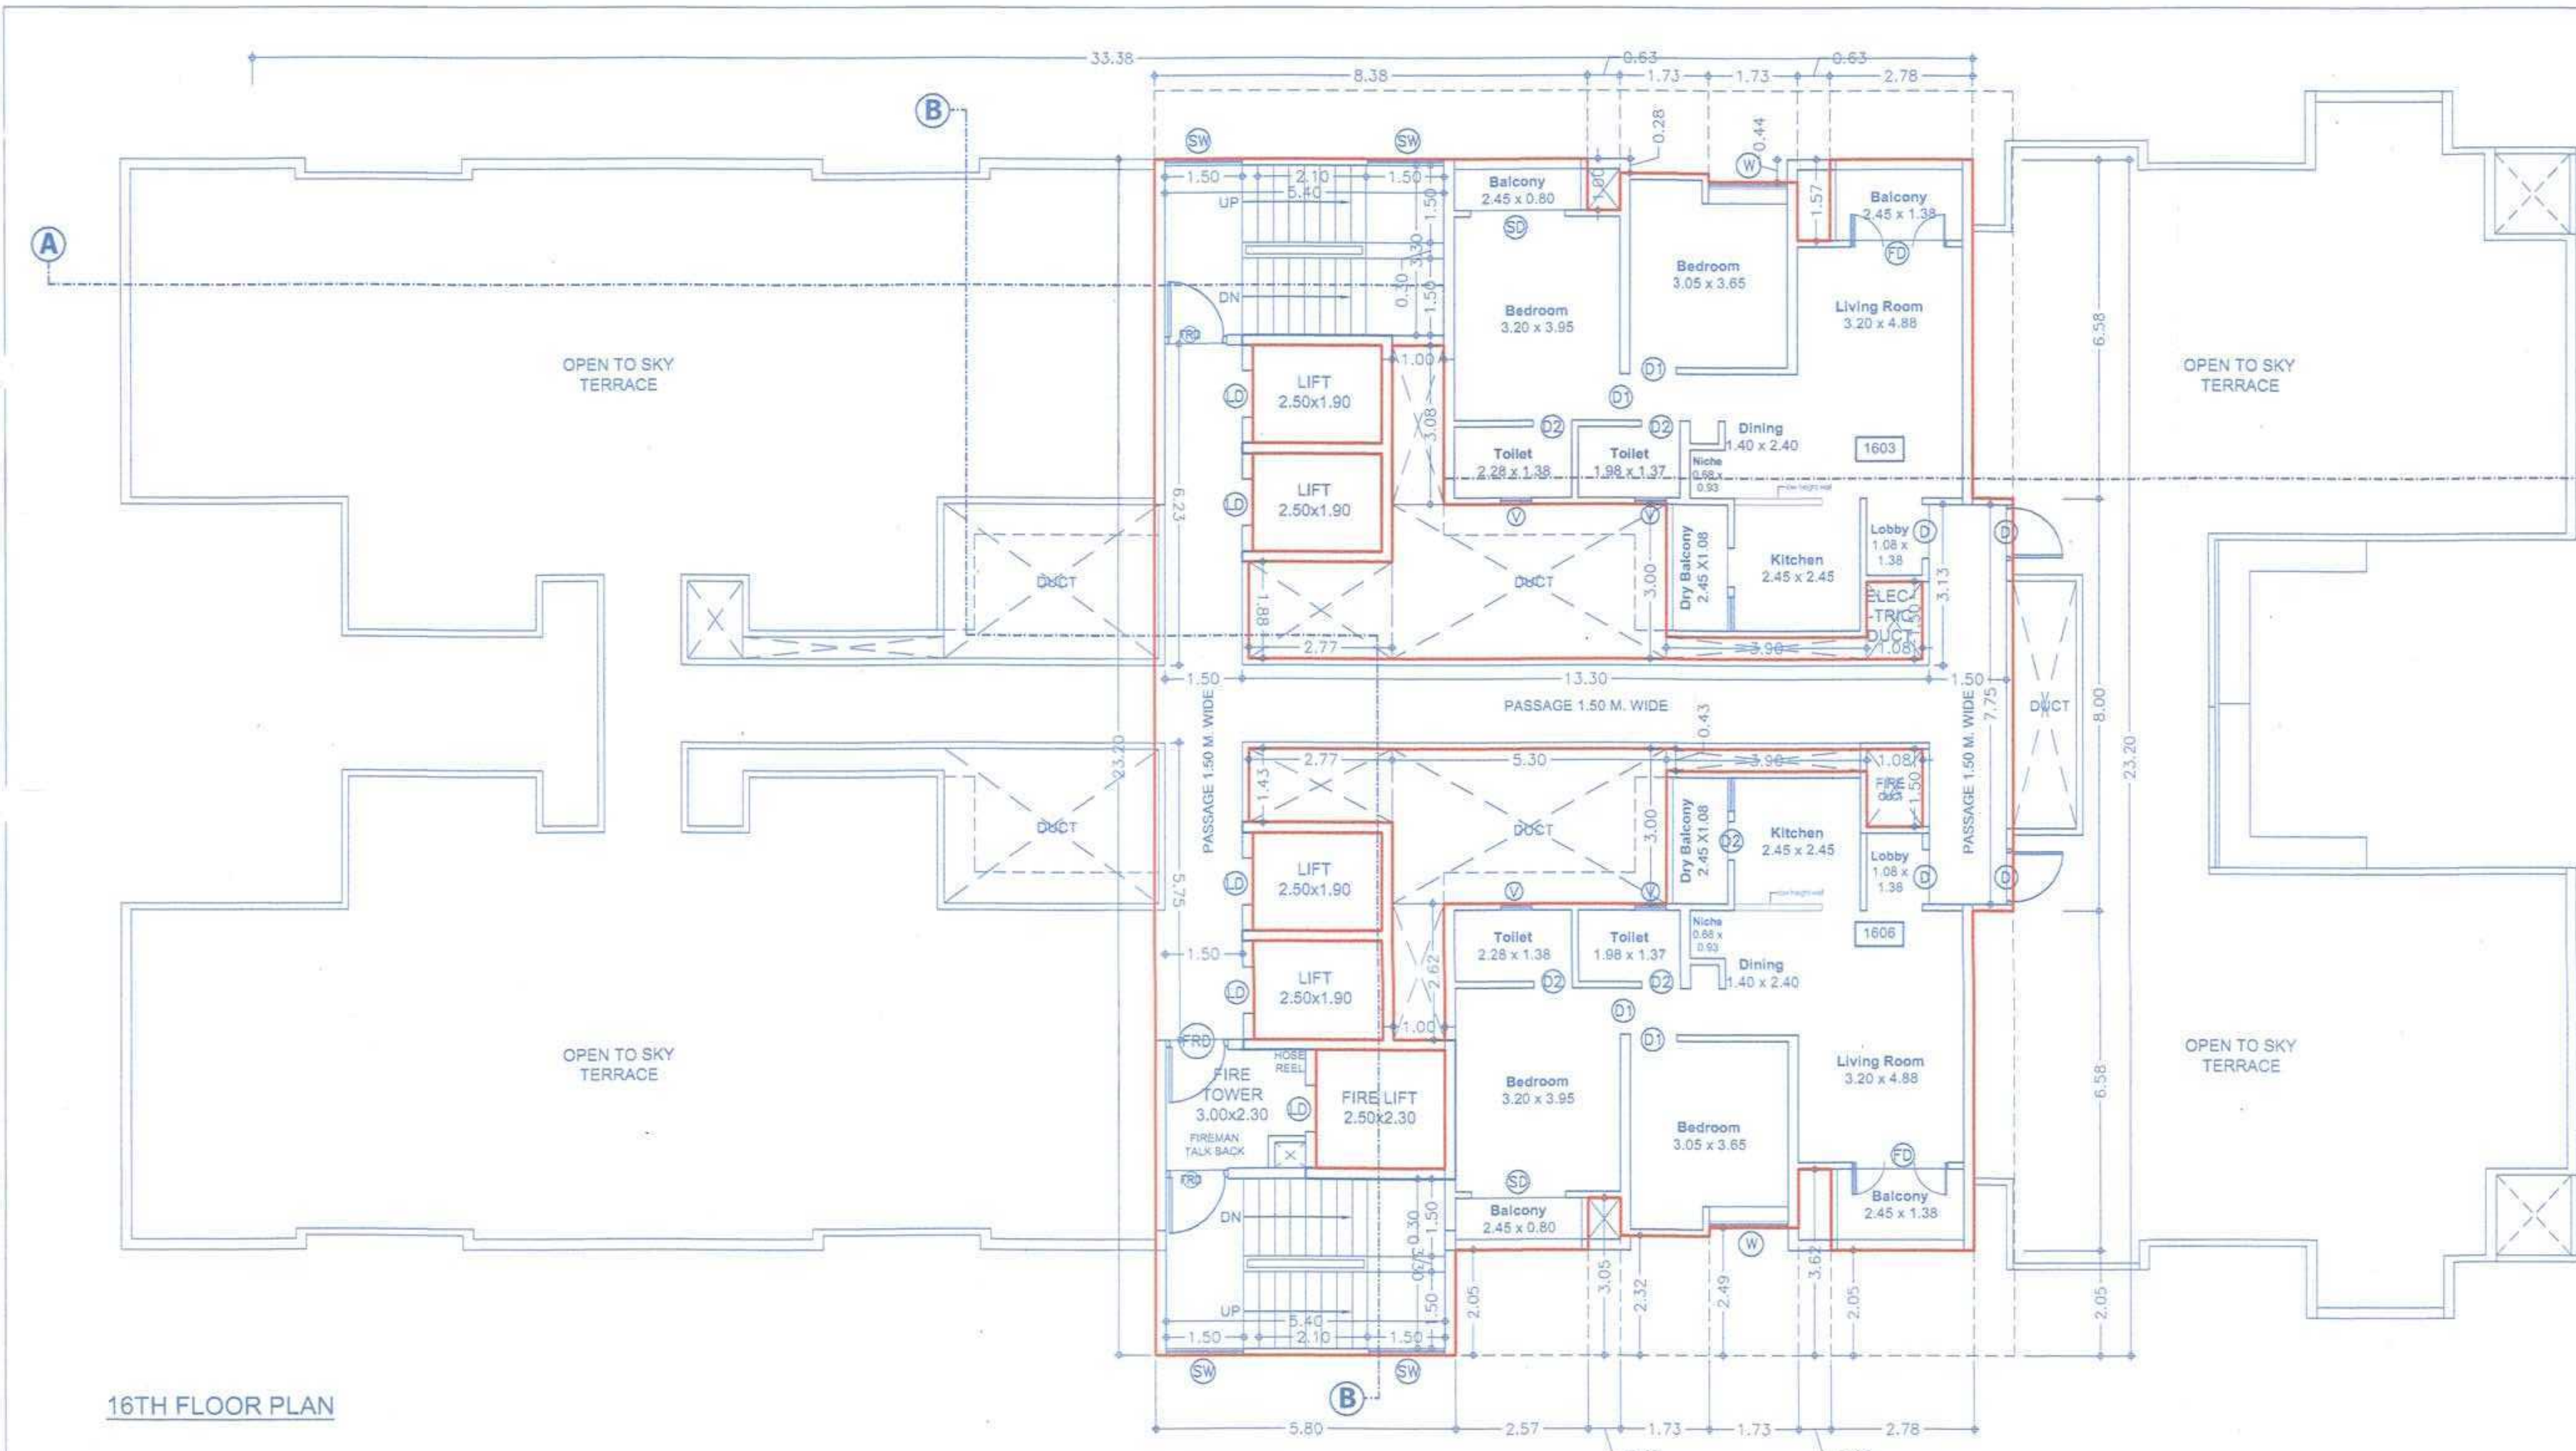

16TH FLOOR PLAN

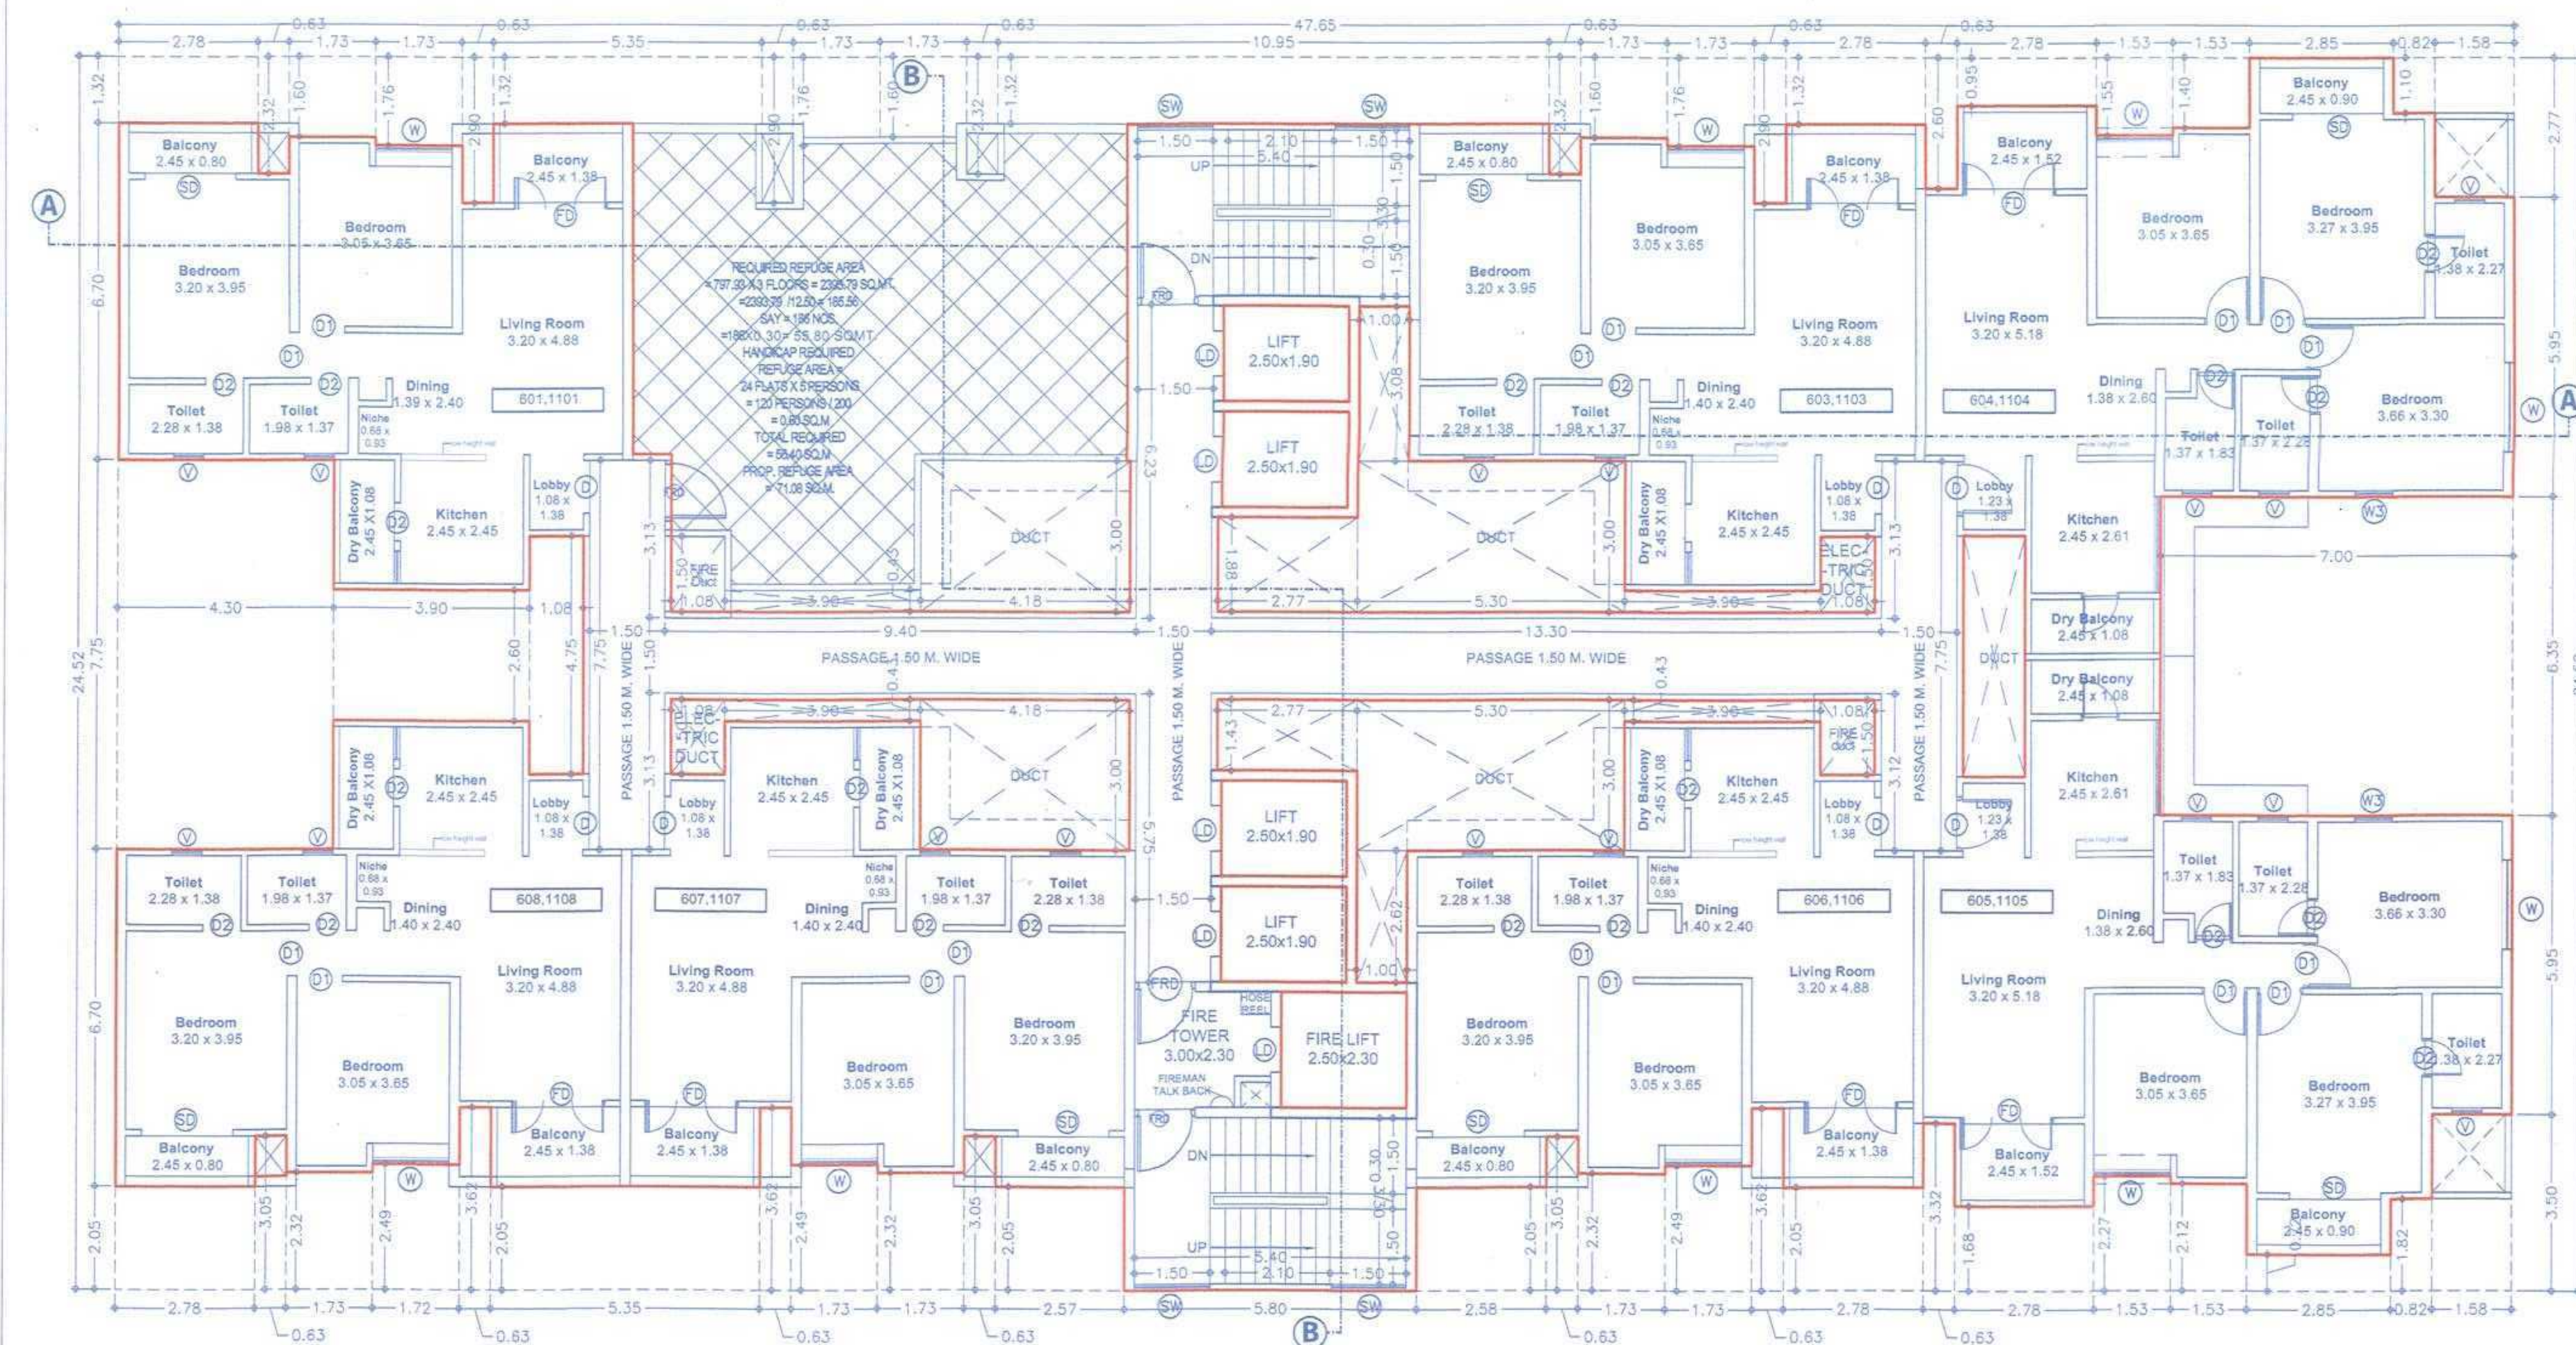


TYPICAL 6TH & 11TH FLOOR PLAN


B/U/P AREA CALC. FOR 16TH FLOOR PLAN

BLOCK-A :

A	16.63	X	23.20	X	1	=	385.82
DEDUCTION							
1	2.58	X	2.05	X	1	=	5.29
2	0.63	X	3.05	X	1	=	1.92
3	1.73	X	2.32	X	1	=	4.01
4	1.72	X	2.49	X	1	=	4.29
5	0.63	X	3.62	X	1	=	2.28
6	2.78	X	2.05	X	1	=	5.70
7	0.78	X	8.62	X	1	=	6.72
8	1.08	X	1.50	X	2	=	3.24
9	3.90	X	0.43	X	2	=	3.38
10	5.30	X	3.00	X	2	=	31.80
11	1.00	X	2.62	X	1	=	2.62
12	2.77	X	1.43	X	1	=	3.96
13	2.77	X	1.88	X	1	=	5.21
14	1.00	X	3.08	X	1	=	3.08
15	0.78	X	6.58	X	1	=	5.13
16	0.63	X	1.67	X	1	=	0.99
17	1.72	X	0.44	X	1	=	0.78
18	1.73	X	0.27	X	1	=	0.47
19	0.63	X	1.00	X	1	=	0.63
L1	2.50	X	1.90	X	4	=	19.00
L2	2.50	X	2.30	X	1	=	5.78
TOTAL							116.20
TOTAL B/U/P AREA							269.62
SQ.M.							

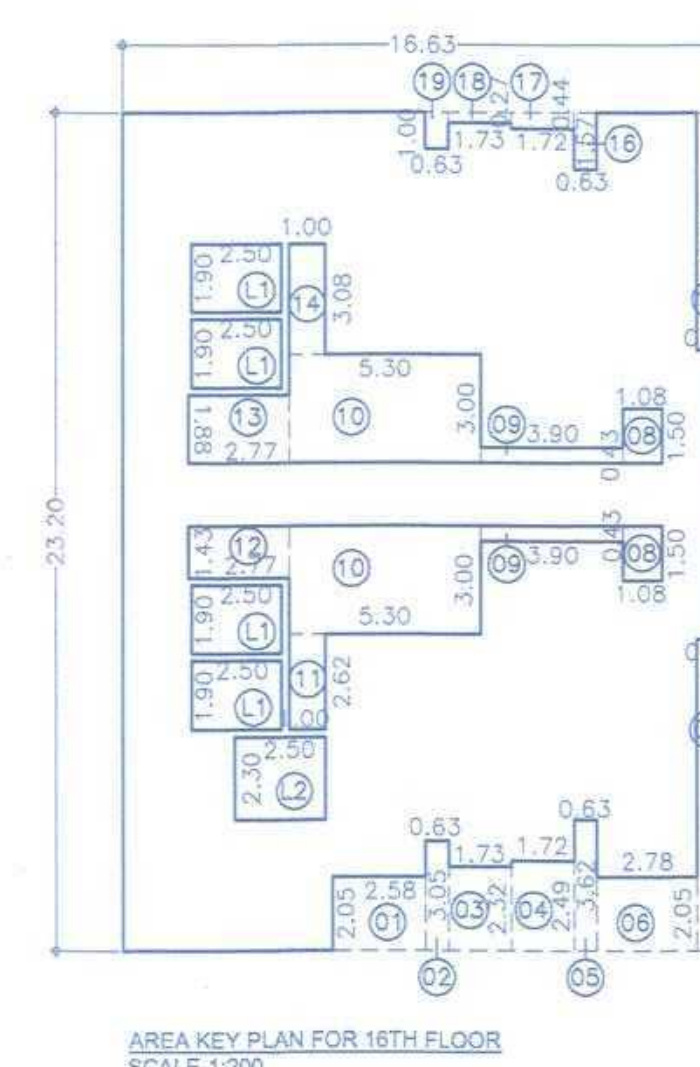

AREA KEY PLAN FOR 16TH FLOOR SCALE:1:200

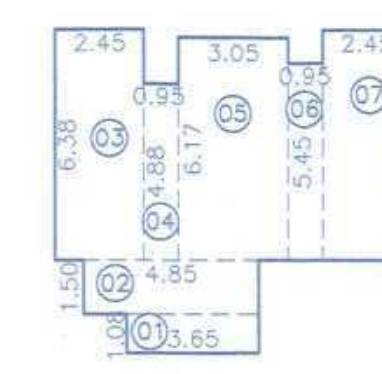


REFUGEE AREA KEY PLAN FOR 6TH & 11TH FL. SCALE:1:200

REFUGEE AREA CALC. FOR 6TH & 11TH FL.

BLOCK-A :

A	47.65	X	24.52	X	1	=	1168.38
DEDUCTION							
1	2.78	X	1.32	X	1	=	3.67
2	0.63	X	2.32	X	1	=	1.46
3	1.73	X	1.60	X	2	=	5.54
4	1.72	X	1.76	X	2	=	6.05
5	0.63	X	2.90	X	3	=	5.49
6	2.78	X	1.32	X	1	=	3.67
7	0.63	X	2.32	X	1	=	1.46
8	8.38	X	1.32	X	1	=	11.06
9	2.78	X	1.32	X	1	=	3.67
10	2.78	X	0.95	X	1	=	2.64
11	1.52	X	1.55	X	1	=	2.36
12	1.52	X	1.40	X	1	=	2.13
13	0.82	X	1.10	X	1	=	0.90
14	1.57	X	2.77	X	1	=	4.35
15	4.30	X	7.75	X	1	=	33.32
16	3.90	X	2.60	X	1	=	10.14
17	1.08	X	4.75	X	1	=	5.13
18	1.08	X	1.50	X	3	=	4.86
19	3.90	X	0.43	X	3	=	5.03
20	4.18	X	3.00	X	1	=	12.54
21	2.77	X	1.88	X	1	=	5.21
22	2.77	X	1.43	X	1	=	3.96
23	5.30	X	3.00	X	2	=	31.80
24	1.00	X	3.08	X	1	=	3.08
25	1.00	X	2.62	X	1	=	2.62
26	1.23	X	4.80	X	1	=	5.90
27	7.00	X	6.35	X	1	=	44.45
28	2.78	X	2.05	X	1	=	5.70
29	0.63	X	3.05	X	3	=	5.76
30	1.73	X	2.32	X	1	=	4.01
31	1.72	X	2.49	X	1	=	4.28
32	5.35	X	2.05	X	1	=	10.97
33	0.63	X	3.62	X	3	=	6.84
34	1.72	X	2.49	X	2	=	8.57
35	1.73	X	2.32	X	2	=	8.03
36	2.58	X	2.05	X	3	=	15.87
37	0.63	X	3.32	X	1	=	2.09
38	2.78	X	1.68	X	1	=	4.67
39	1.53	X	2.27	X	1	=	3.47
40	1.53	X	2.12	X	1	=	3.24
41	2.85	X	0.72	X	1	=	2.05
42	0.82	X	1.82	X	1	=	1.49
43	1.58	X	3.50	X	1	=	5.53
44	8.15	X	3.00	X	1	=	27.45
45	8.08	X	8.02	X	1	=	72.82
46	0.78	X	7.90	X	1	=	6.16
L1	2.50	X	1.90	X	4	=	19.00
L2	2.50	X	2.30	X	1	=	5.78
TOTAL							446.26
TOTAL B/U/P AREA							722.12
SQ.M.							

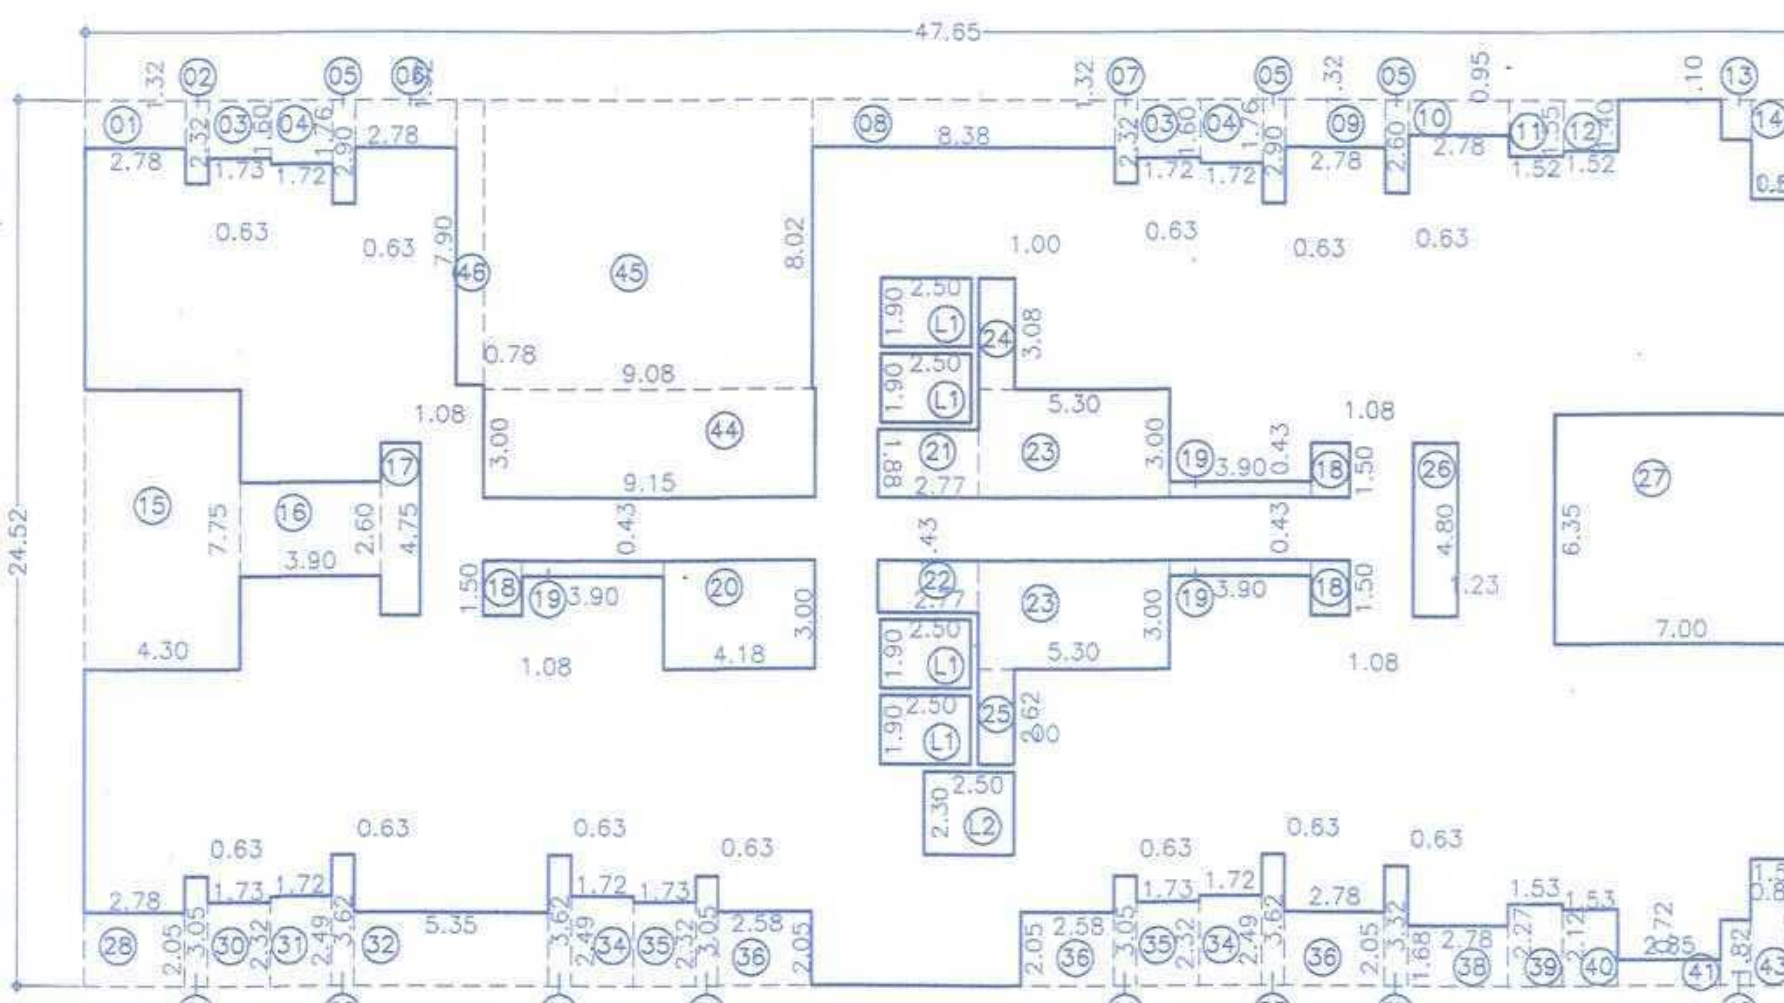

AREA KEY PLAN FOR TYPICAL 6TH, 11TH, 16TH, 21TH & 26TH FLOOR PLAN SCALE:1:200


DATE & STAMP OF APPROVAL

TOWER - D

Sanctioned No. B.P. / 18/10/2024
 Subject to conditions mentioned in the
 Office Order No. 18/10/2024
 Given dated 18/10/2024
 Pimpri
 Date 18/10/2024

O. C. Signed by
 City Engineer

ESTD. 11/10/92
 Pimpri
 Pimpri
 Pimpri

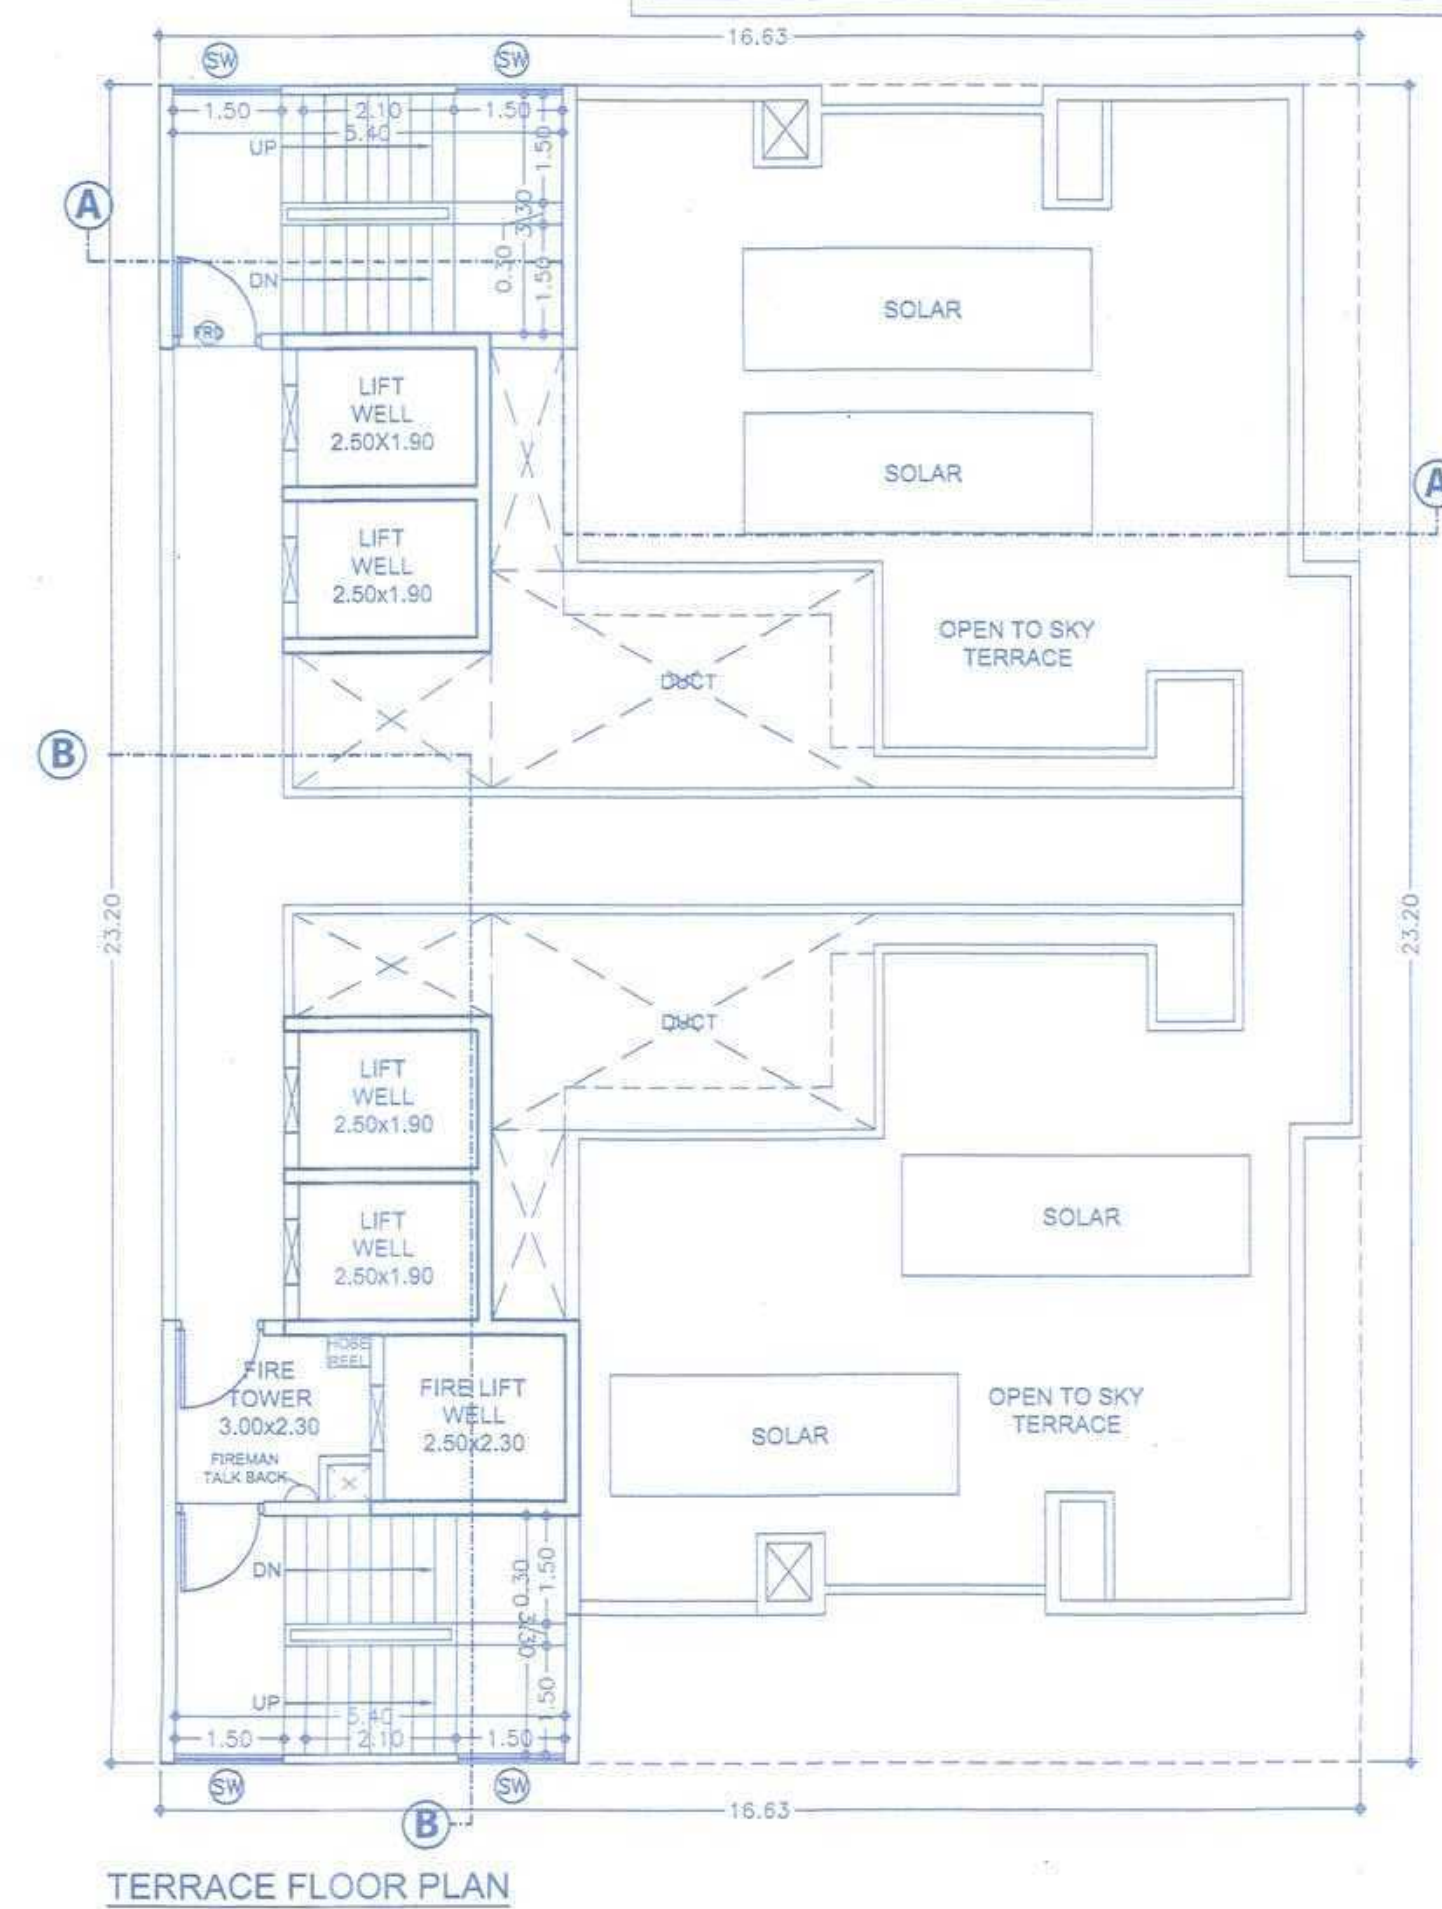

TERRACE FLOOR PLAN

F JOB TITLE / SITE ADDRESS

Revised Residential Building Layout
 AT S. NO. 144/2(P), 145/2B, 145/1A/1/146/1(P), 146/6/1(P), 146/6/2, 146/7 & 146/8, Plot - A, Tathwade, Tal - Mulshi, Pune.

G OWNER NAME AND SIGNATURE

Shri Laxman Pawar & Shri. Dnyaneshwar Jagtap & others,
 Rajendra pawar & Sudam Pawar & other Through PAH M/s Ksala
 Buildtech LLP Through Partner M/s Ksala Infracon LLP Through
 Partner Shri. Sagar o. Agarwal & others.

H ARCHITECT

Vishwas Kulkarni : CA/1984/8485
 Hrishikesh Kulkarni : CA/2002/29235

VK:a
 architecture

Shri Floor Neelganga Avenue S.No.103(p),
 D.T.S. No.2853.8.8 Road Near G.C. Trade
 Tower, Barambada, Pune-411016.

18/06/2024

FOR Revised Submission (PCMC-BRTS)