


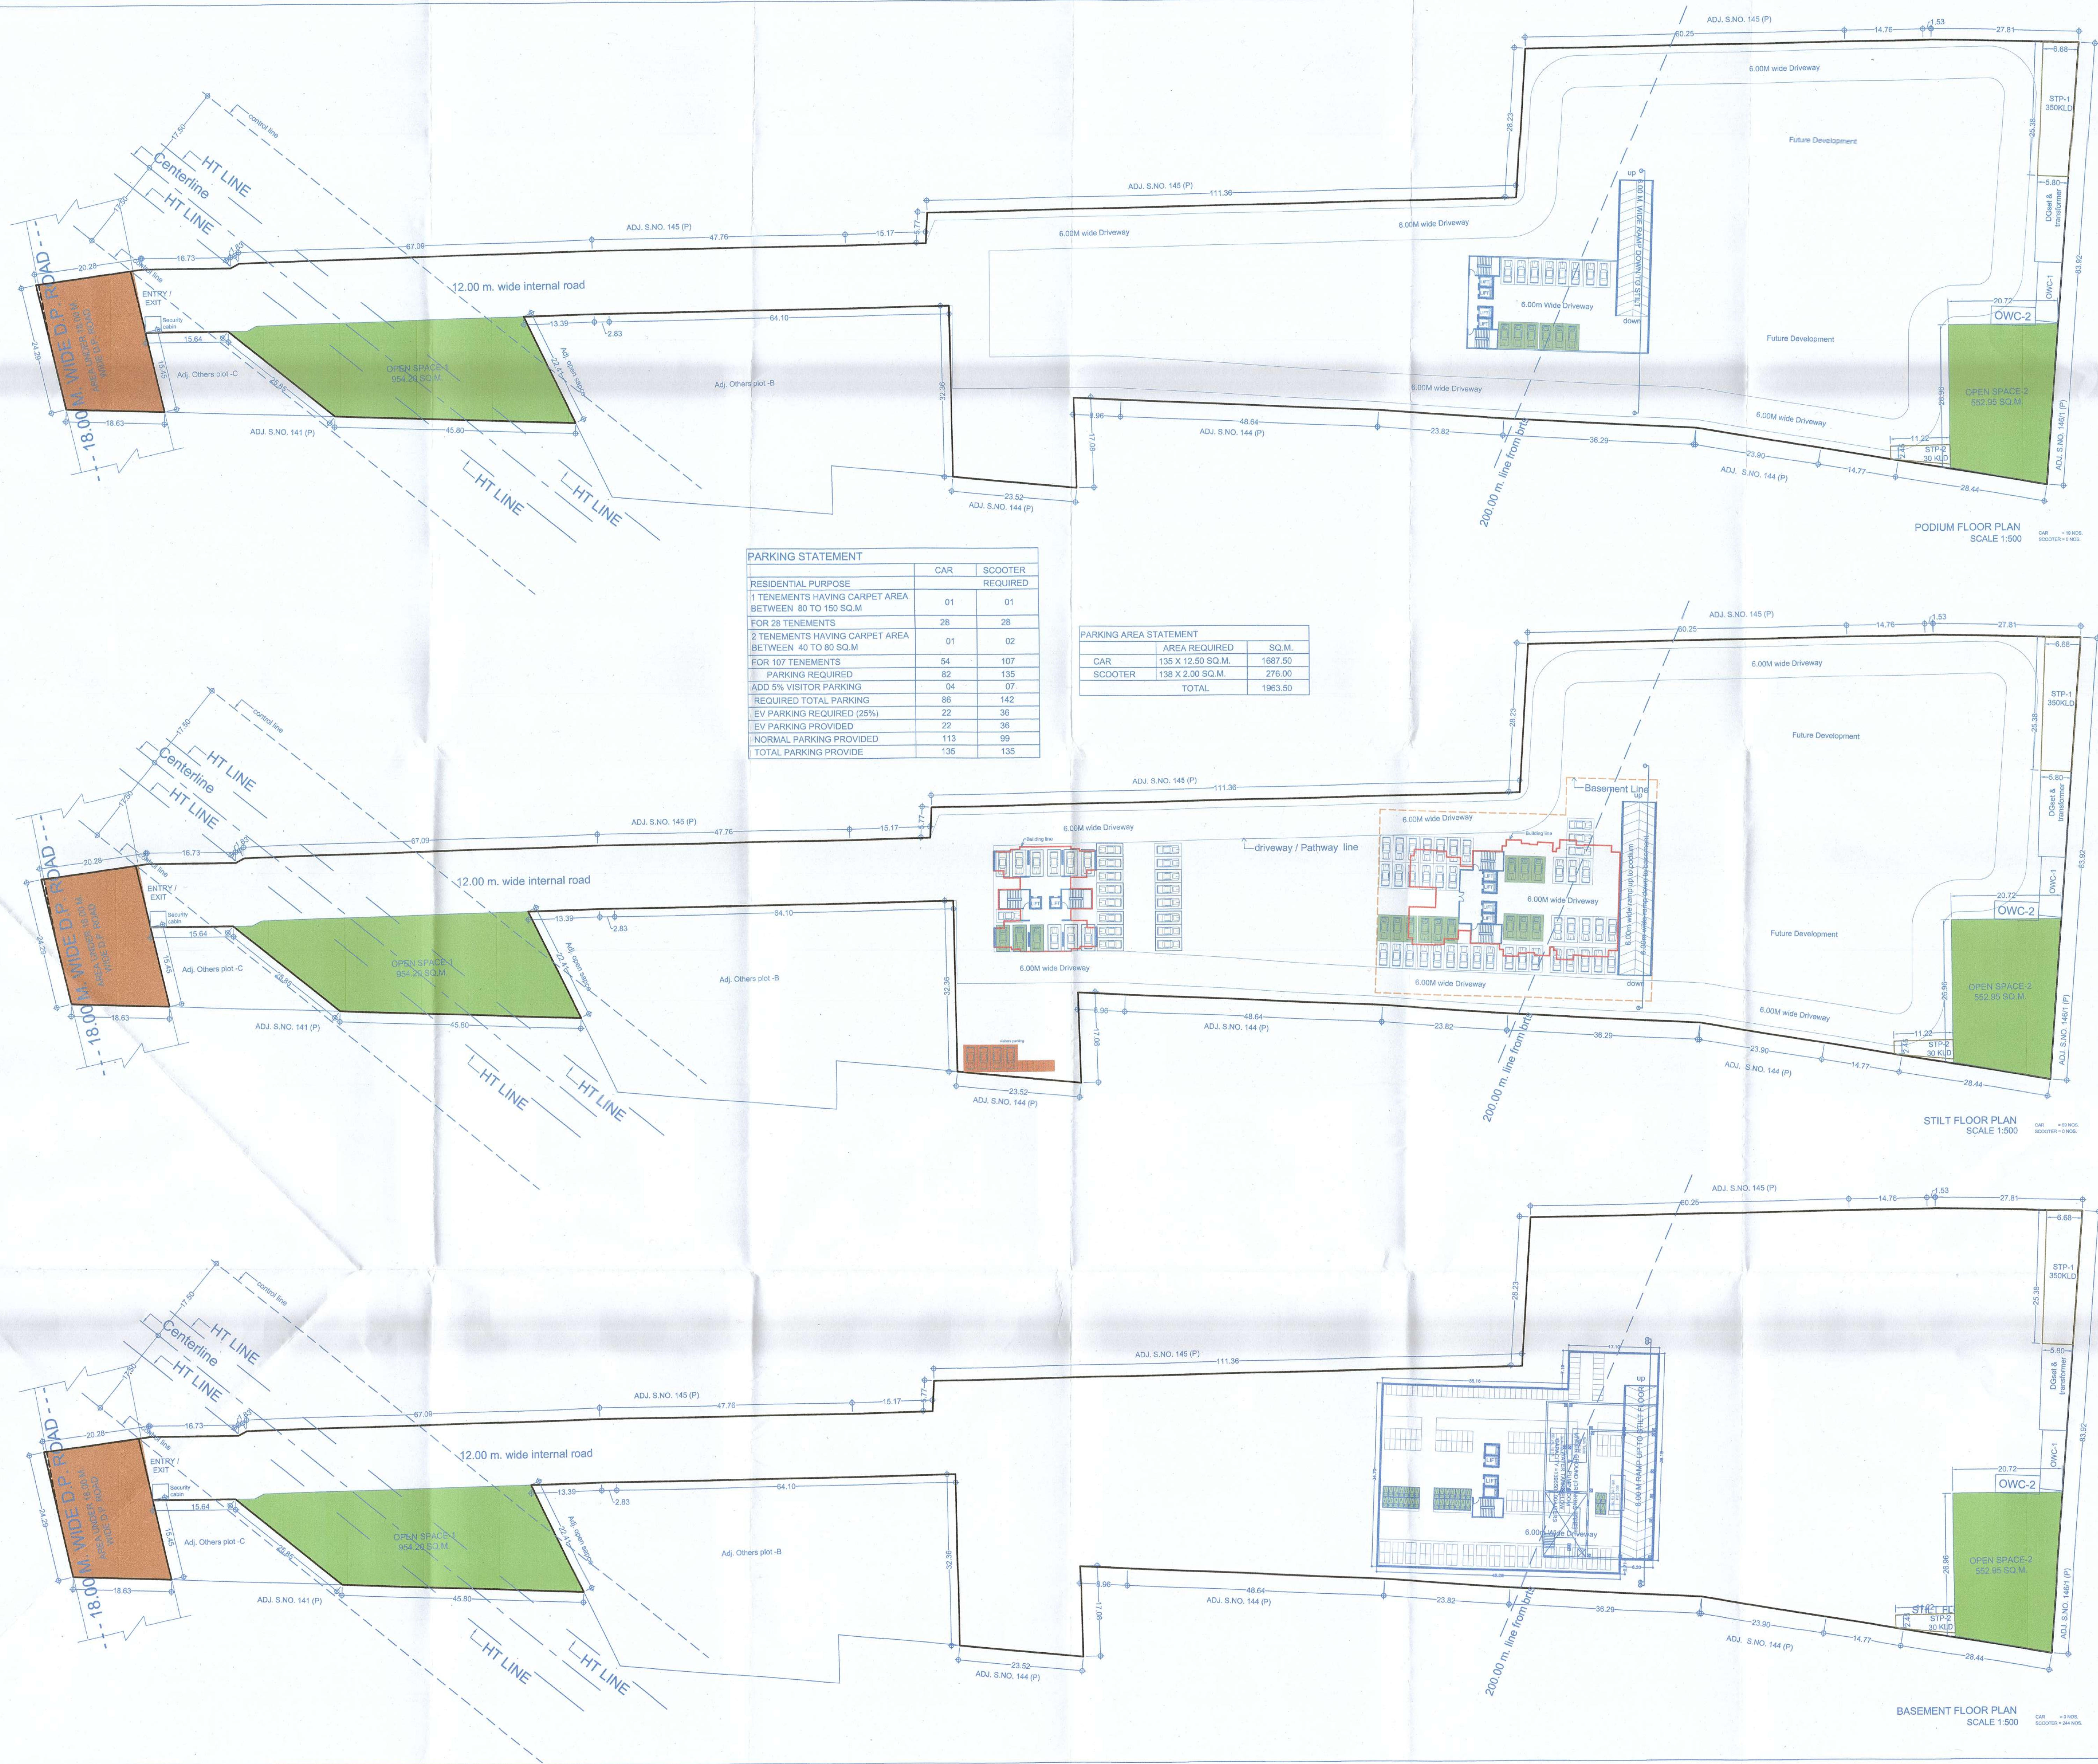

PARKING STATEMENT		
RESIDENTIAL PURPOSE	CAR	SCOOTER REQUIRED
1 TENEMENTS HAVING CARPET AREA BETWEEN 80 TO 150 SQ.M	01	01
FOR 28 TENEMENTS	28	28
2 TENEMENTS HAVING CARPET AREA BETWEEN 40 TO 80 SQ.M	01	02
FOR 107 TENEMENTS	54	107
PARKING REQUIRED	82	135
ADD 5% VISITOR PARKING	04	07
REQUIRED TOTAL PARKING	86	142
EV PARKING REQUIRED (25%)	22	36
EV PARKING PROVIDED	22	36
NORMAL PARKING PROVIDED	113	99
TOTAL PARKING PROVIDE	135	135

PARKING AREA STATEMENT		
	AREA REQUIRED	SQ.M.
CAR	135 X 12.50 SQ.M.	1687.50
SCOOTER	138 X 2.00 SQ.M.	276.00
TOTAL		1963.50

PARKING FLOOR PLANS
Sanctioned No. B.P. 145/1A/1(P), 145/2B, 146/1(P) 146/2, 146/7 & 146/8, Plot - A, Tathwade, Tal - Mulshi, Pune.
Office Order No. 04/03/2024
Pimpri
Date 04/03/2024
O. C. Signed by
City Engineer
ESTD 11/10/82
Pimpri
Building Permission Dept.
Pune-18.

F JOB TITLE / SITE ADDRESS
Proposed Residential Building Layout
AT S. no. 145/1A/1(P), 145/2B, 146/1(P) 146/2, 146/7 & 146/8, Plot - A, Tathwade, Tal - Mulshi, Pune.

G OWNER NAME AND SIGNATURE
Shri Laxman Pawar & Shri. Dnyaneshwar Jagtap & others Through M/s Kriśala Buildtech LLP Through Partner M/s Kriśala Infraction LLP Through Partner Shri Sagar o. Aganwal & others.

H ARCHITECT
Vishwas Kulkarni : CA/1984/8465
Hrishikesh Kulkarni : CA/2002/29235

VK:a architecture
5th Floor, Nandgaon, Avenue, S/N: 103/3p, C.T.S. No. 2850, S.B. Road, Near ICC Trade Tower, Bahadurwadi, Pune-411016.
P: +91 20 6628 8888
E: mail@vkarch.com
W: www.vkarch.com
Drawing Title: Parking Floor Plans
Drawing No: 2530
Drawing Date: 204
Scale: 1:500 at A0-Paper Size
Date: 16/02/2024
FOR PCMC Sanction