
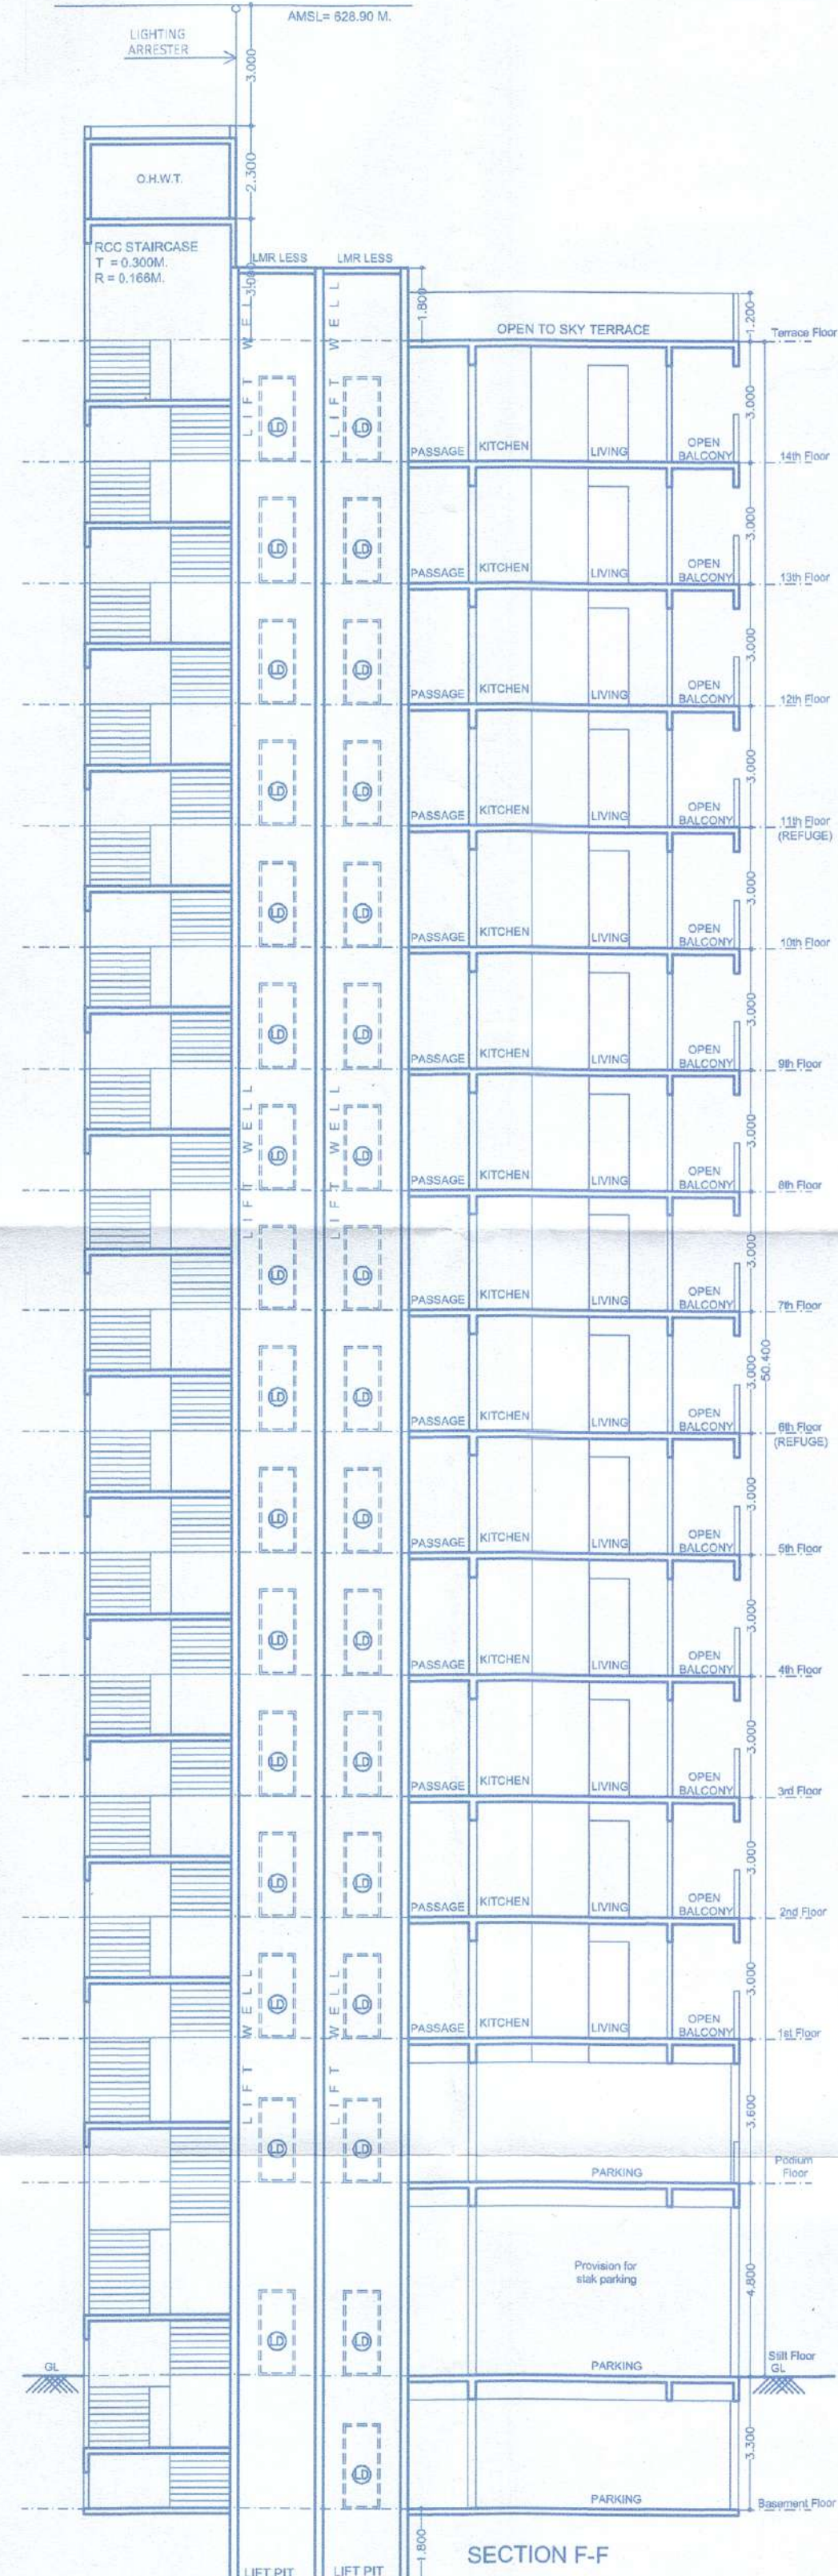


Sanctioned No. B.P. HATHAWADE/146/2024
Subject to conditions mentioned in the
Office Order No.
aven dated 04/03/2024
Pimpri
Date 04/03/2024

O. C. Signed by
City Engineer

City Engineer
Building Permission Dept.
Pimpri, Pune-18.

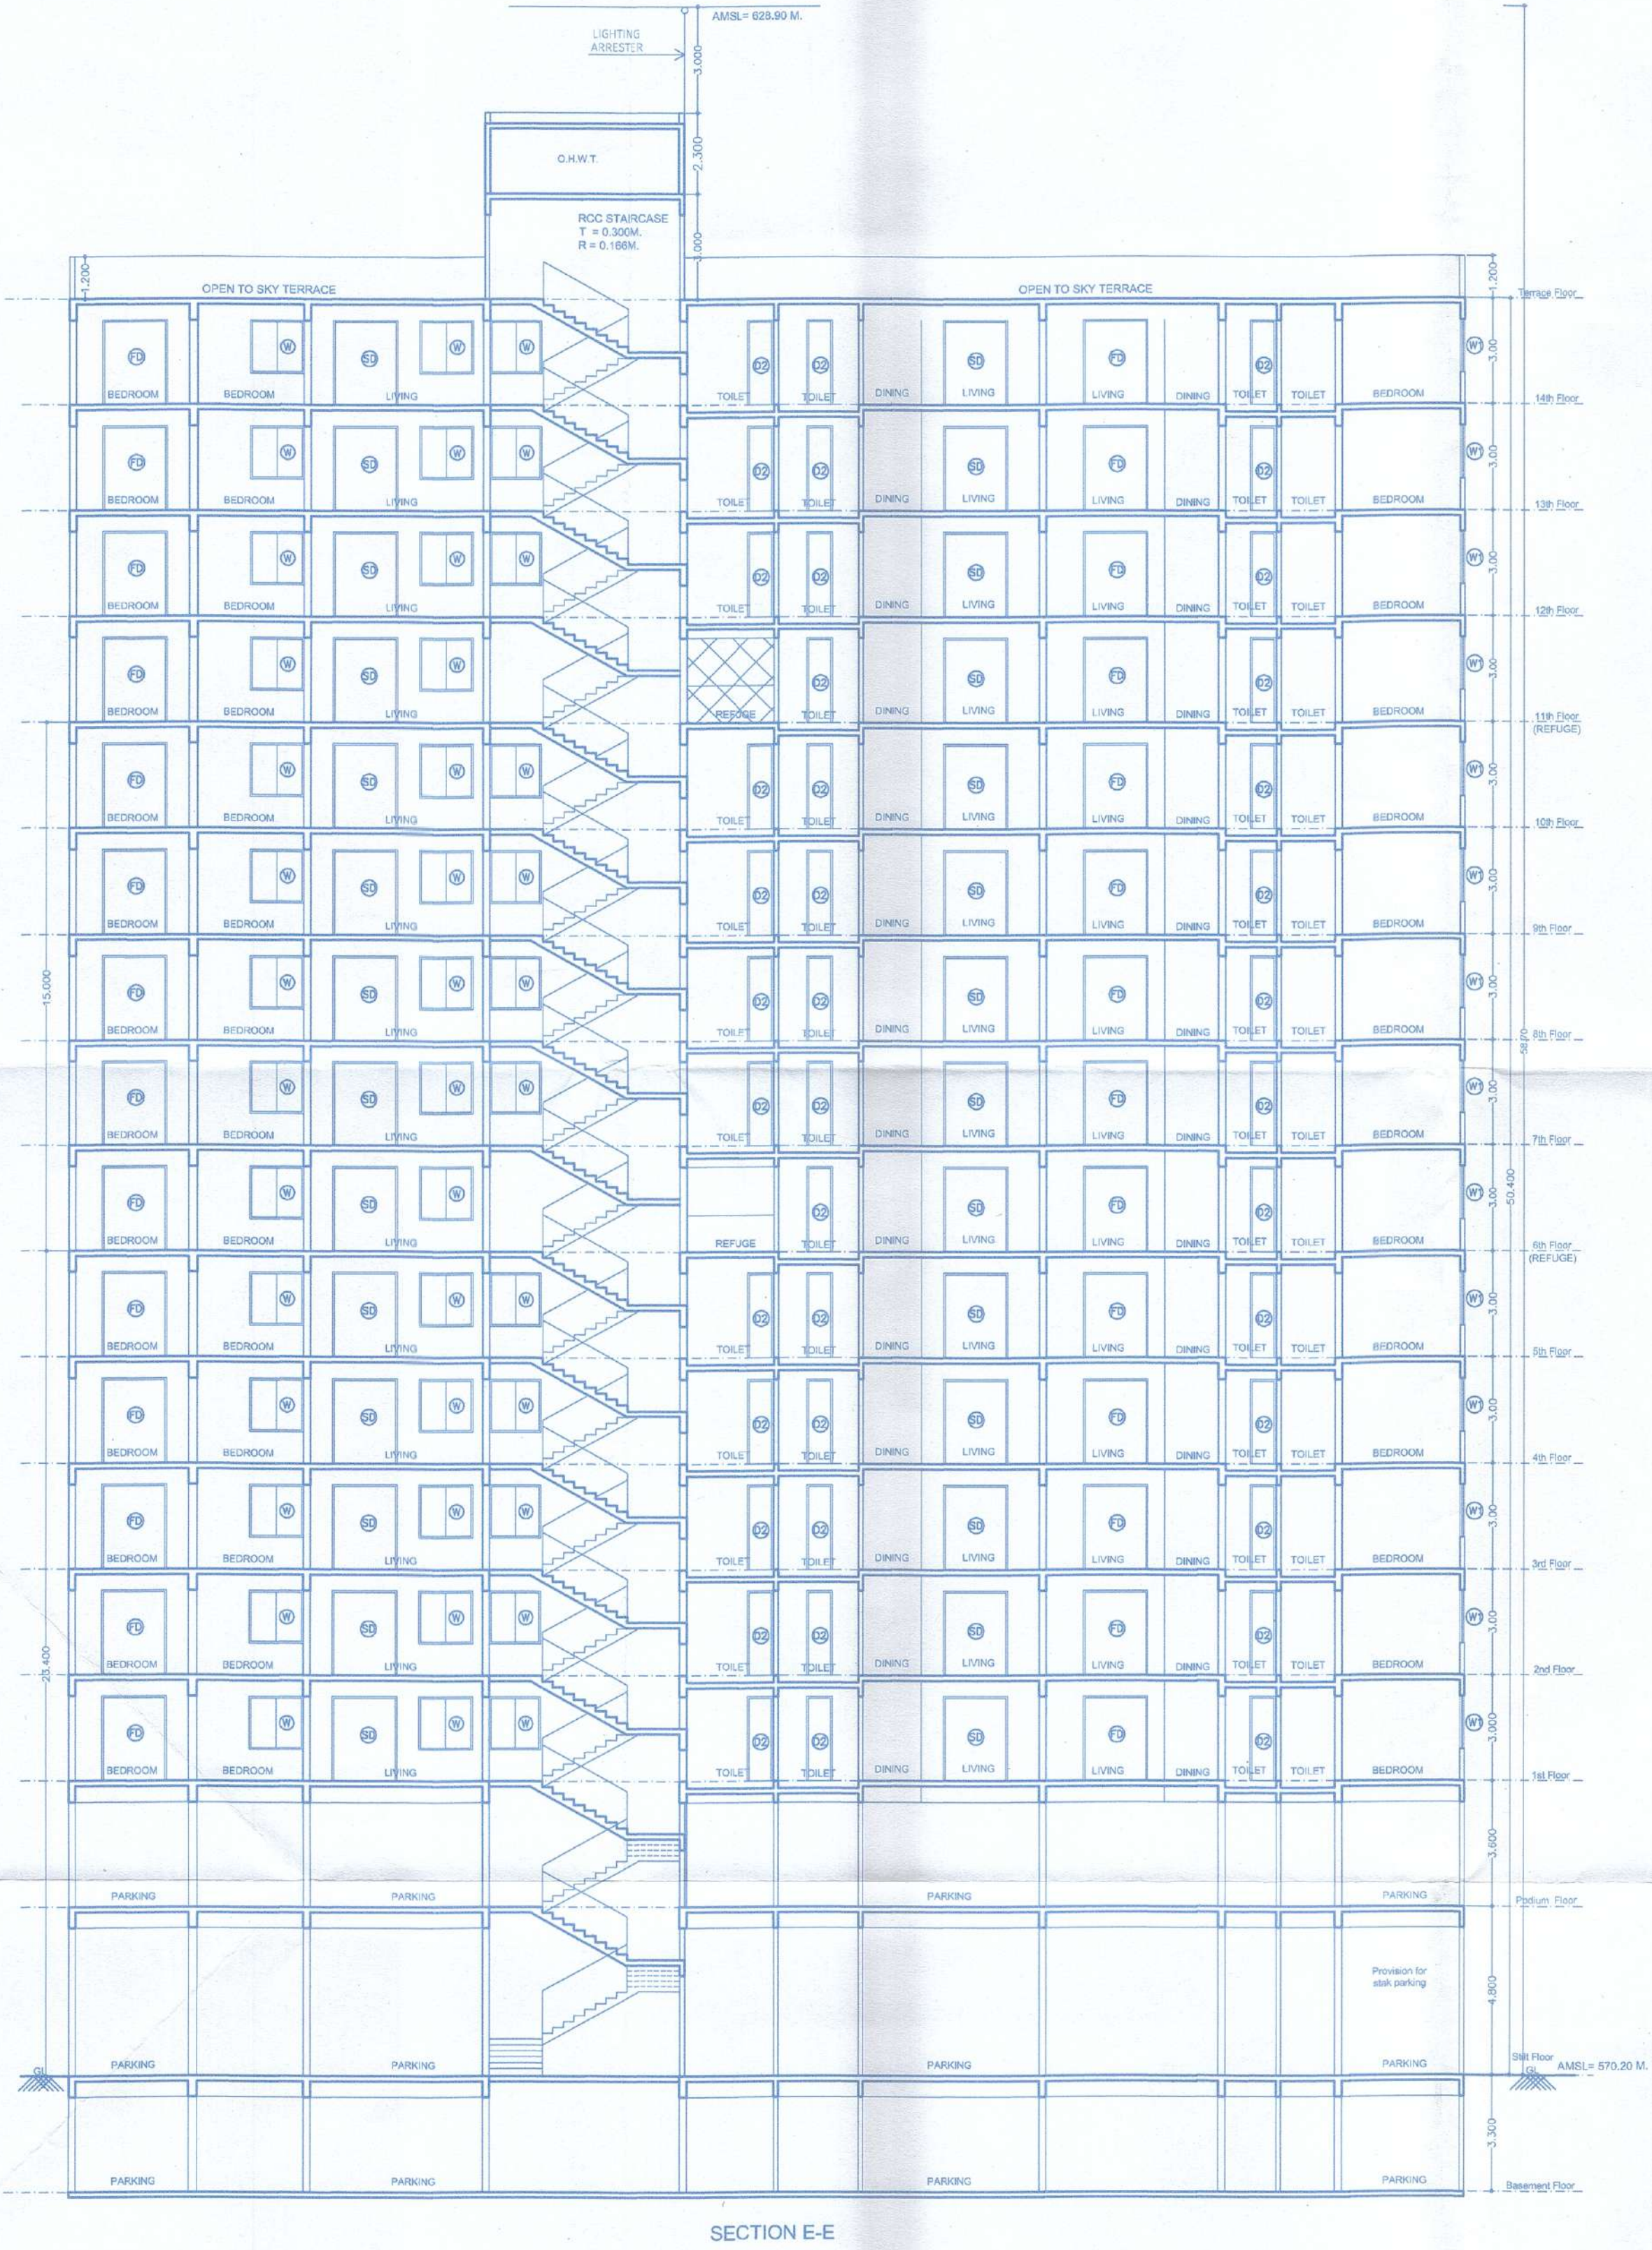

F JOB TITLE / SITE ADDRESS	
Proposed Residential Building Layout AT S. no. 145/1A/1(P), 145/2B, 146/1(P) 146/6/2, 146/7 & 146/8, Plot - A, Tathwade, Tal - Mulshi, Pune.	
G OWNER NAME AND SIGNATURE	
Owner's name: Shri Laxman Pawar & Shri. Dnyaneshwar Jagtap & others Through M/s Krisala Buildtech LLP Through Partner M/s Krisala Infracon LLP Through Partner Shri. Sagar o. Agarwal & others.	
H ARCHITECT	
Architect's name: Vishwas Kulkarni : CA/1984/8465 Hrishikesh Kulkarni : CA/2002/29235	
Drawing Title: Floor Plans & Area Calculations	
Scale: 1:150 at A1-Paper Size	
Drawn by: Sagar P.	
Checked by: Amit S.	
Date: 16/02/2024	
Job no: 2530	
Drawing no: 208	
Revision: -	
Status: FOR PCMC Sanction	