


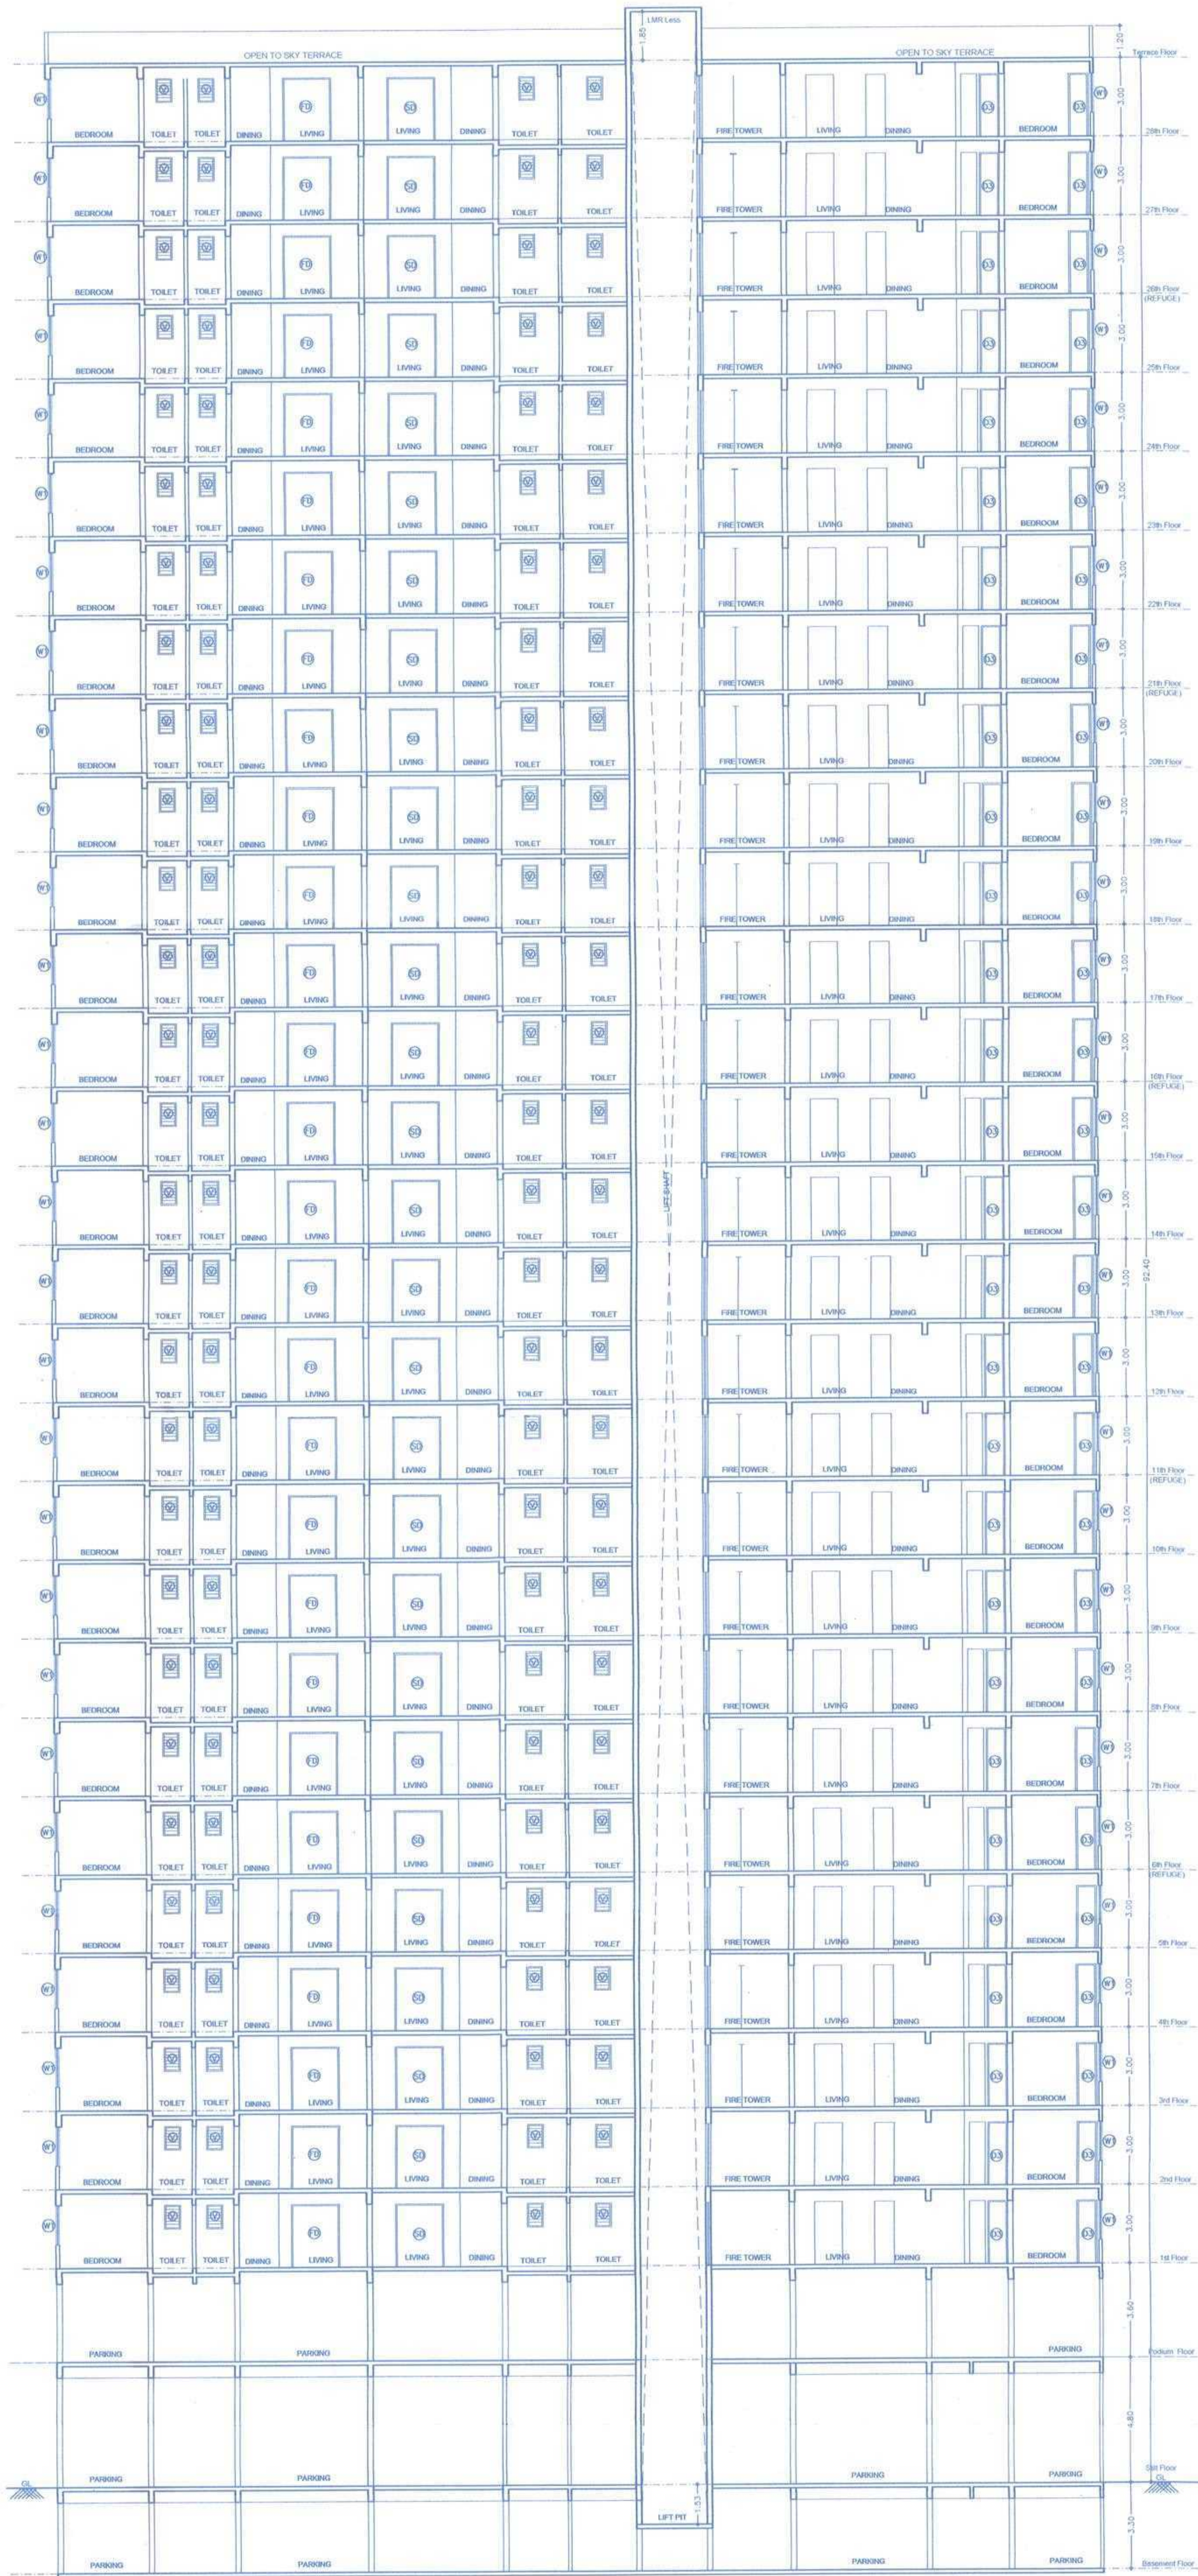

SECTION E-E

DATE & STAMP OF APPROVAL	
TOWER - B	
Sanctioned No. B.P. 18/107/2024	
Subject to conditions mentioned in the	
Office Order No. 18/107/2024	
Pimpri	
Date 18/10/2024	

O. C. Signed by
City Engineer

City Engineer
Building Permission Dept.
PCMC, Pimpri, Pune-18.

F JOB TITLE / SITE ADDRESS	
Revised Residential Building Layout	
AT S. NO. 144/2(P), 145/2B, 145/1A/1/146/1(P), 146/6/1(P), 146/6/2, 146/7 & 146/8, Plot - A, Tathwade, Tal - Mulshi, Pune.	
G OWNER NAME AND SIGNATURE	
Rajendra Pawar & Sushant Pawar & other Through PAVI M/s Kinsola Builders LLP Through Partner M/s Kinsola Builders LLP Through Partner Shri Sagar & Agasthi & others.	
H ARCHITECT	
Vishwas Kulkarni CA19845465	
Hirishresh Kulkarni CA200225295	
VK-a architecture	
Floor Plans & Area Calculations	
Scale: 1:150	
Sheet: 25/30	
Date: 18/06/2024	
FOR Revised Submission (PCMC-BRTS)	