




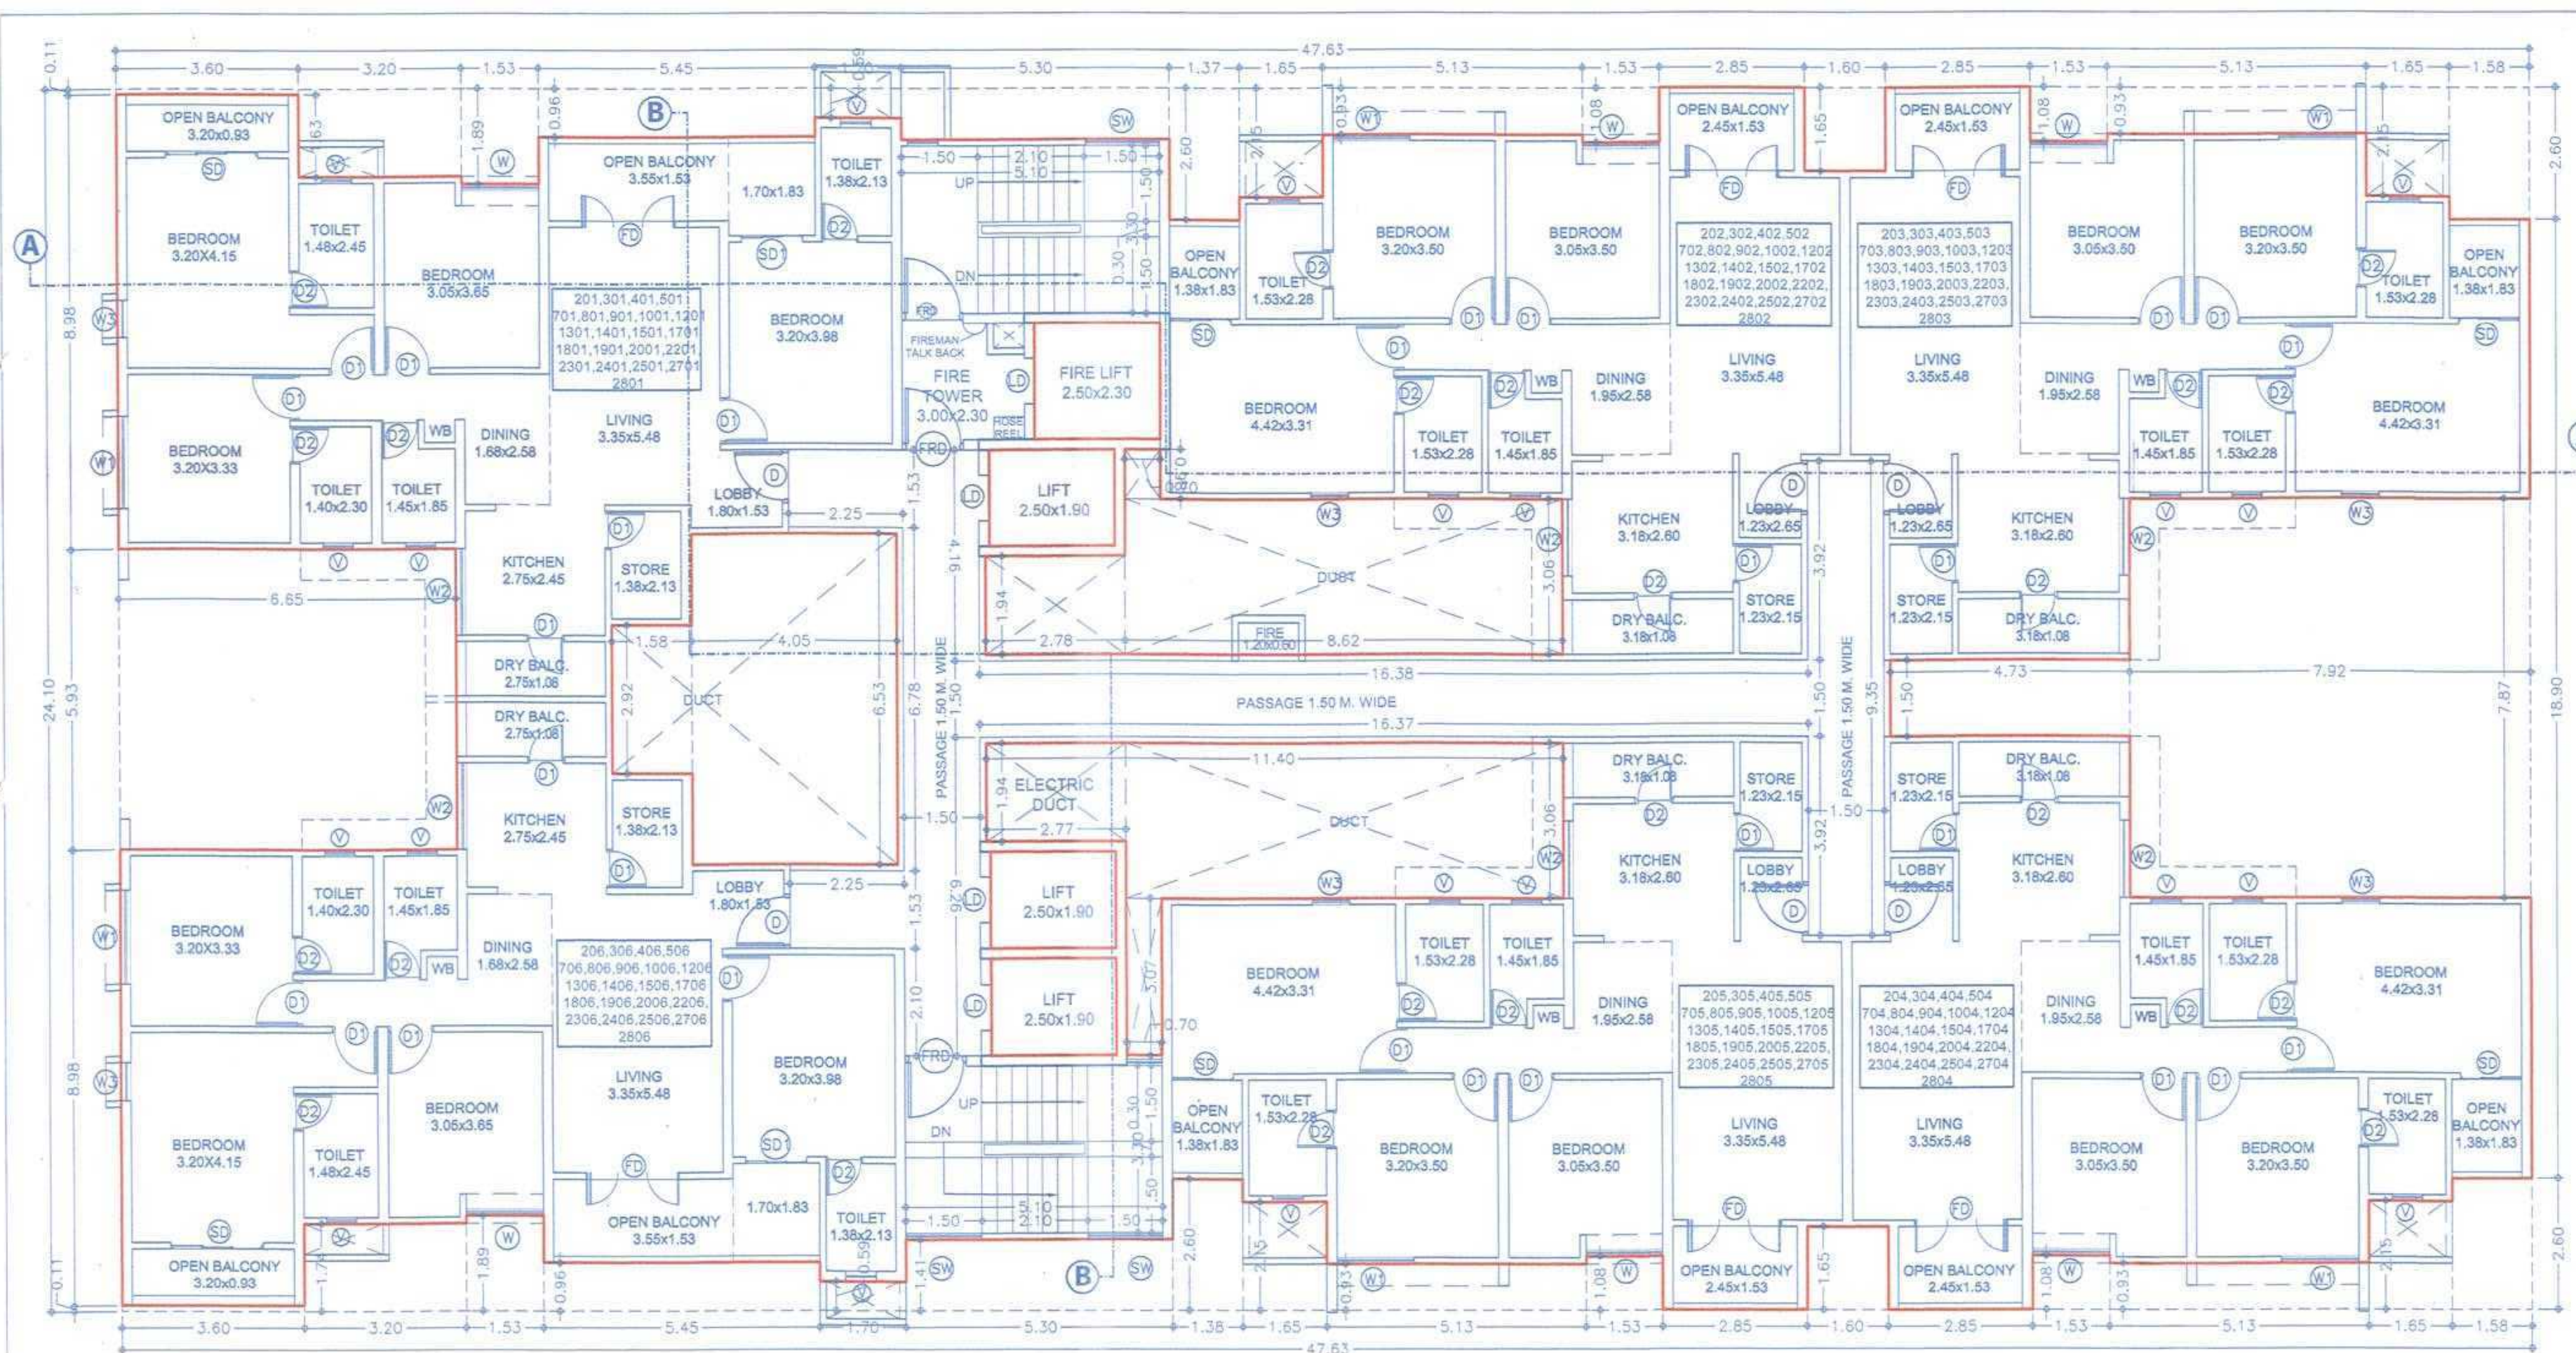

TYPICAL 2ND, 3RD, 4TH, 5TH, 7TH, 8TH, 9TH, 10TH, 12TH, 13TH, 14TH, 15TH, 17TH, 18TH, 19TH, 20TH, 22TH, 23TH, 24TH, 25TH, 27TH & 28TH FLOOR PLAN

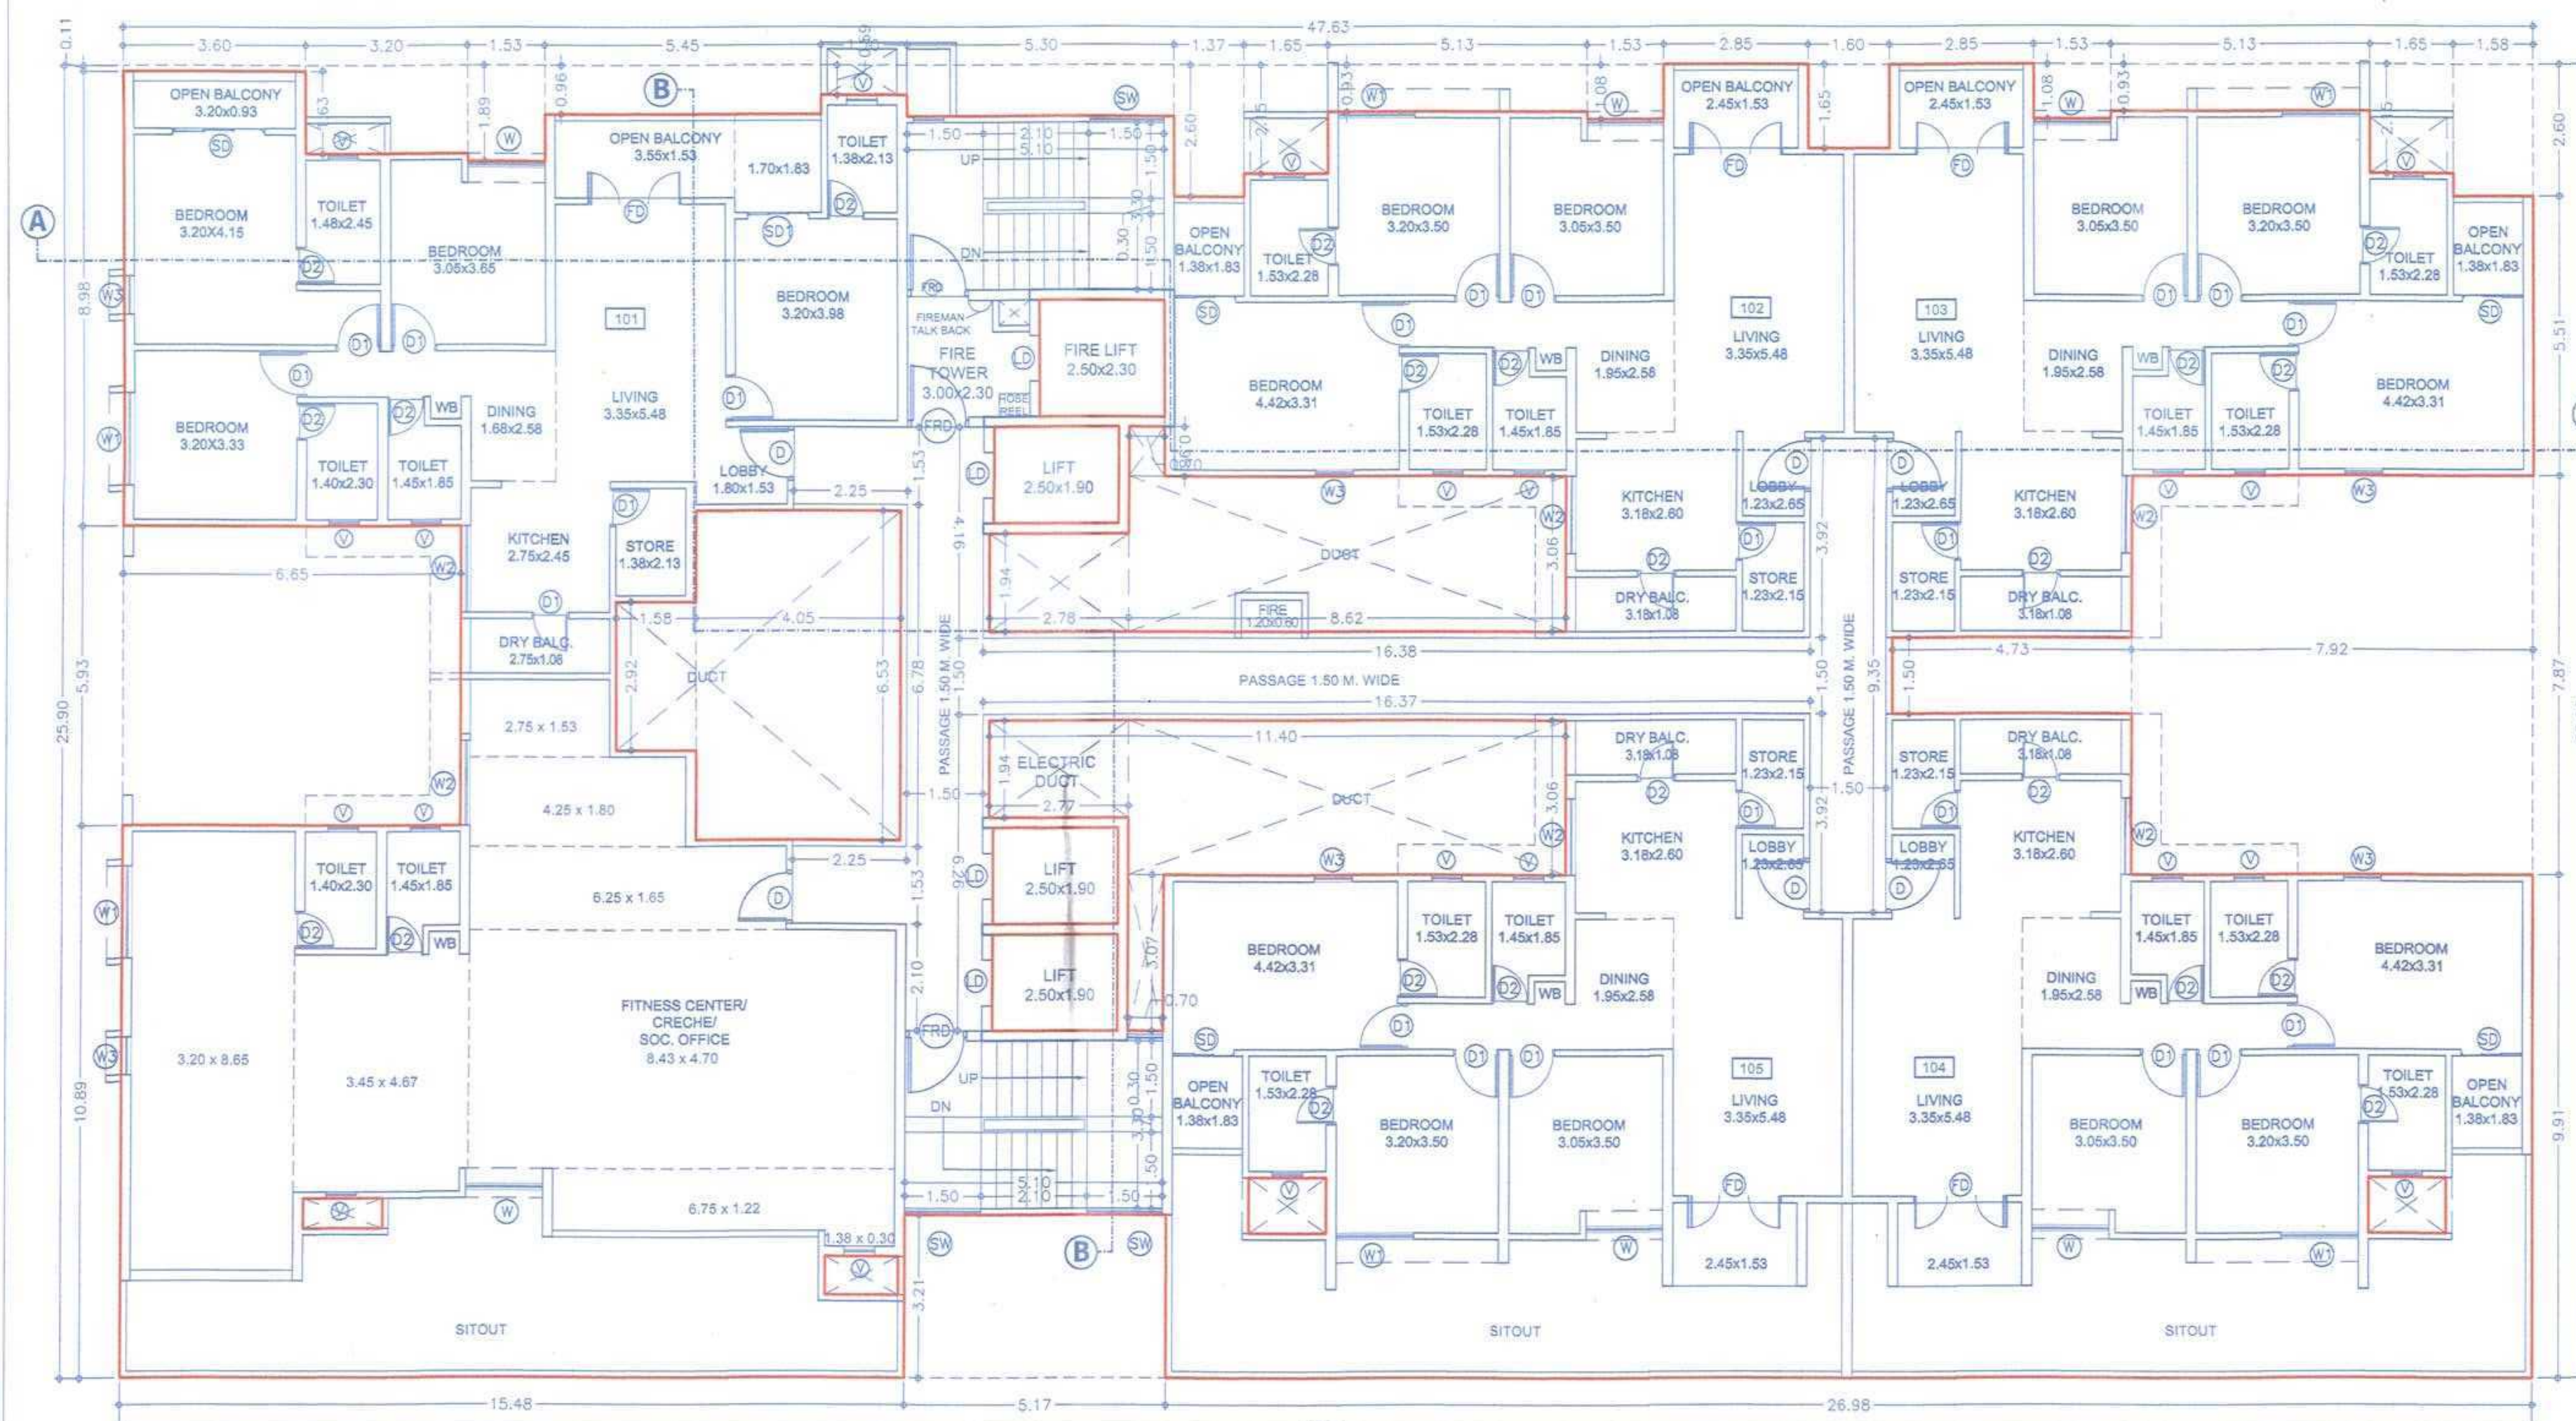

FIRST FLOOR PLAN

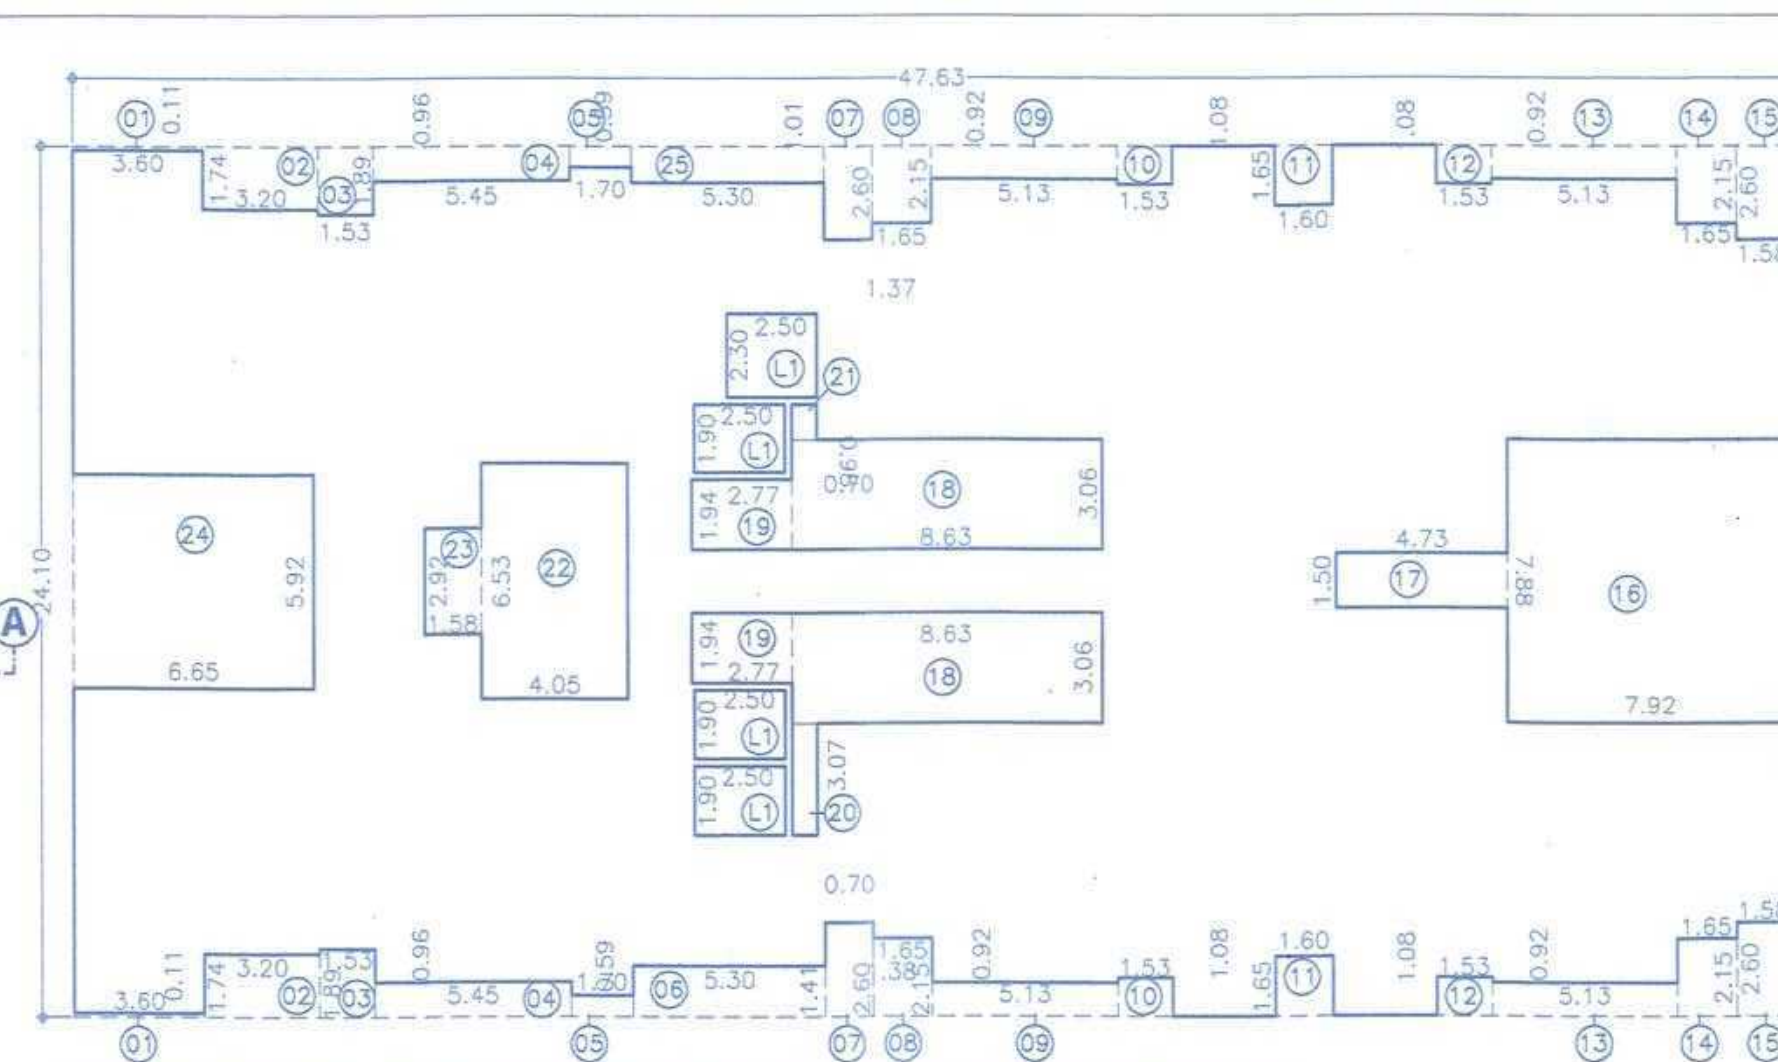

AREA KEY PLAN FOR TYPICAL 2ND, 3RD, 4TH, 5TH, 7TH, 8TH, 9TH, 10TH, 12TH, 13TH, 14TH, 15TH, 17TH, 18TH, 19TH, 20TH, 22TH, 23TH, 24TH, 25TH, 27TH & 28TH FLOOR PLAN
SCALE: 1:200

B/UP AREA CALC. FOR TYPICAL														
2ND,3RD,4TH,5TH,7TH,8TH,9TH,10TH,11														
2TH,13TH,14TH,15TH,17TH,18TH,19TH,														
20TH, 22TH,23TH,24TH,25TH,27TH&														
28 FL.														
BLOCK-A :														
A	1	2	3	4	5	6	7	8	9					
1	24.10	X	1						1147.88					
DEDUCTION														
2	3.60	X	0.11	X	2				0.79					
3	3.20	X	1.74	X	2				11.14					
3	1.53	X	1.89	X	2				5.78					
4	5.45	X	0.96	X	2				10.48					
5	1.70	X	0.59	X	2				2.01					
6	5.30	X	1.41	X	1				7.47					
7	1.38	X	2.60	X	2				7.18					
8	1.65	X	2.15	X	2				7.09					
9	5.13	X	0.93	X	2				9.54					
10	1.53	X	1.08	X	2				3.30					
11	1.80	X	1.93	X	2				3.38					
12	5.13	X	1.08	X	2				9.54					
13	5.13	X	0.93	X	2				9.54					
14	1.85	X	2.15	X	2				7.09					
15	1.58	X	2.60	X	2				8.32					
16	7.92	X	7.88	X	1				62.41					
17	4.73	X	1.50	X	1				7.10					
18	8.63	X	3.06	X	2				52.82					
19	2.77	X	1.94	X	2				10.75					
20	0.70	X	3.07	X	1				2.15					
21	0.70	X	0.98	X	1				0.69					
22	4.05	X	6.53	X	1				26.45					
23	1.68	X	2.52	X	1				4.61					
24	6.95	X	5.53	X	1				39.43					
25	6.30	X	1.07	X	1				5.38					
L1	2.50	X	1.90	X	3				14.25					
L2	2.50	X	2.30	X	1				5.75					
TOTAL														
329.96														
TOTAL B/UP AREA														
S.Q.M.														
1147.88					329.96					817.92				