



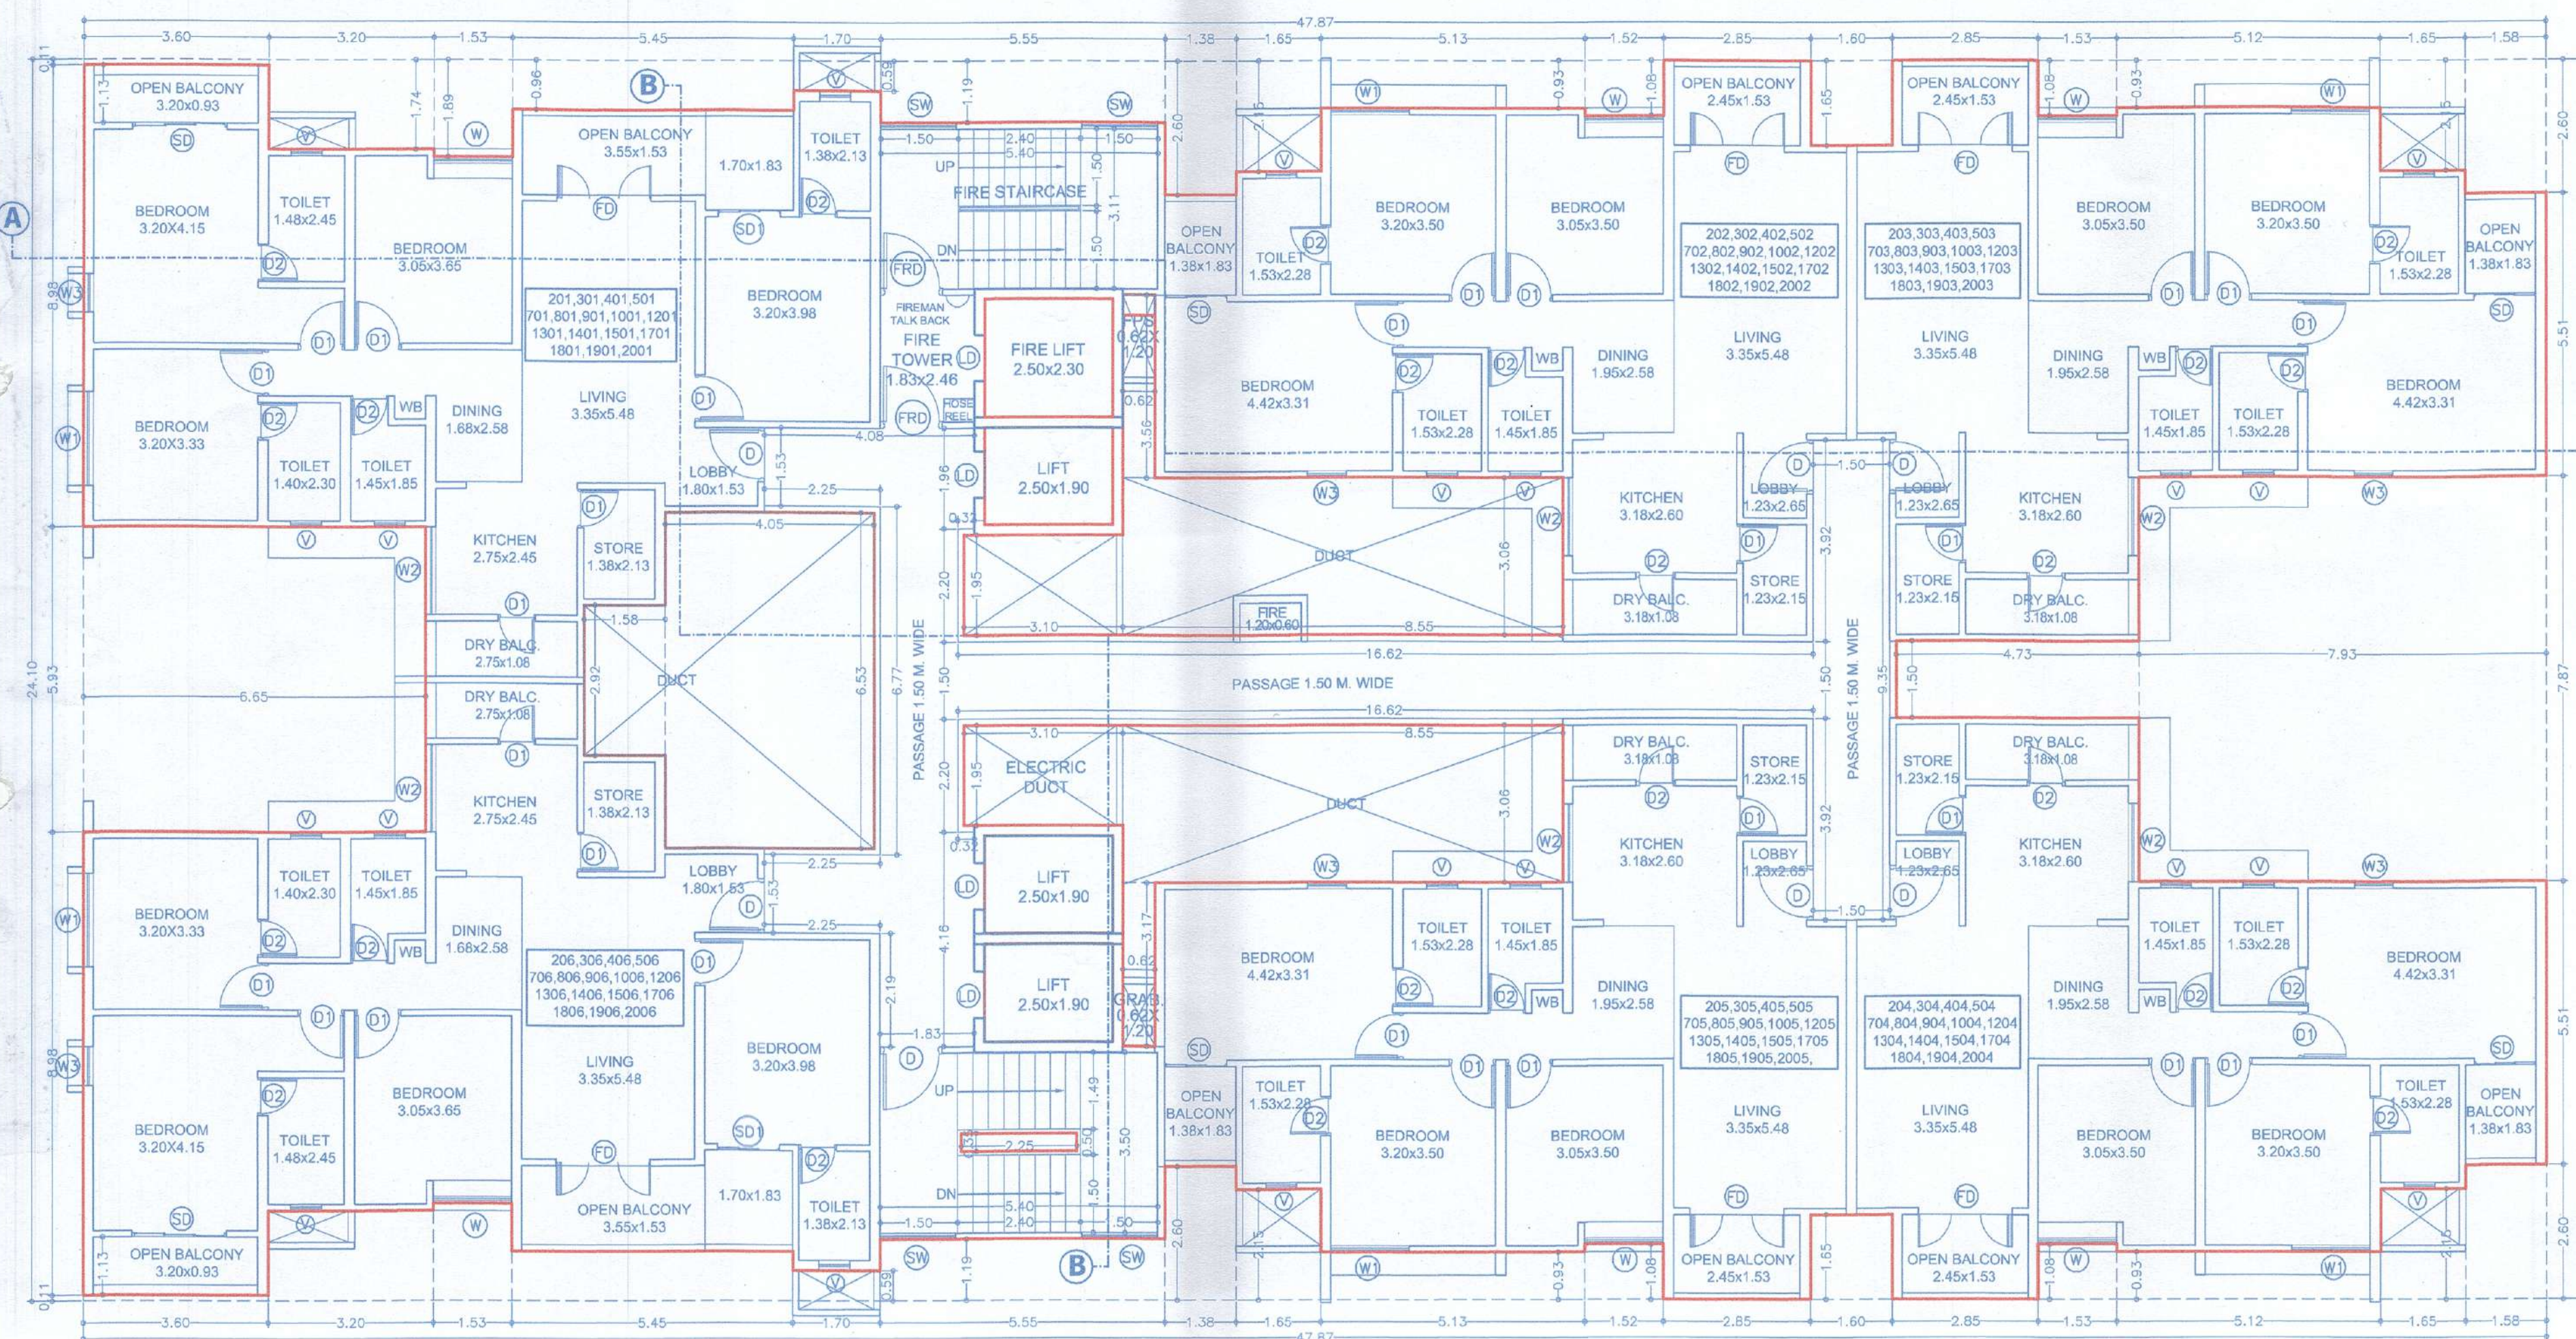

TYPICAL 2ND, 3RD, 4TH, 5TH, 7TH, 8TH, 9TH, 10TH, 12TH, 13TH, 14TH, 15TH, 17TH, 18TH, 19TH, 20TH, FLOOR PLAN

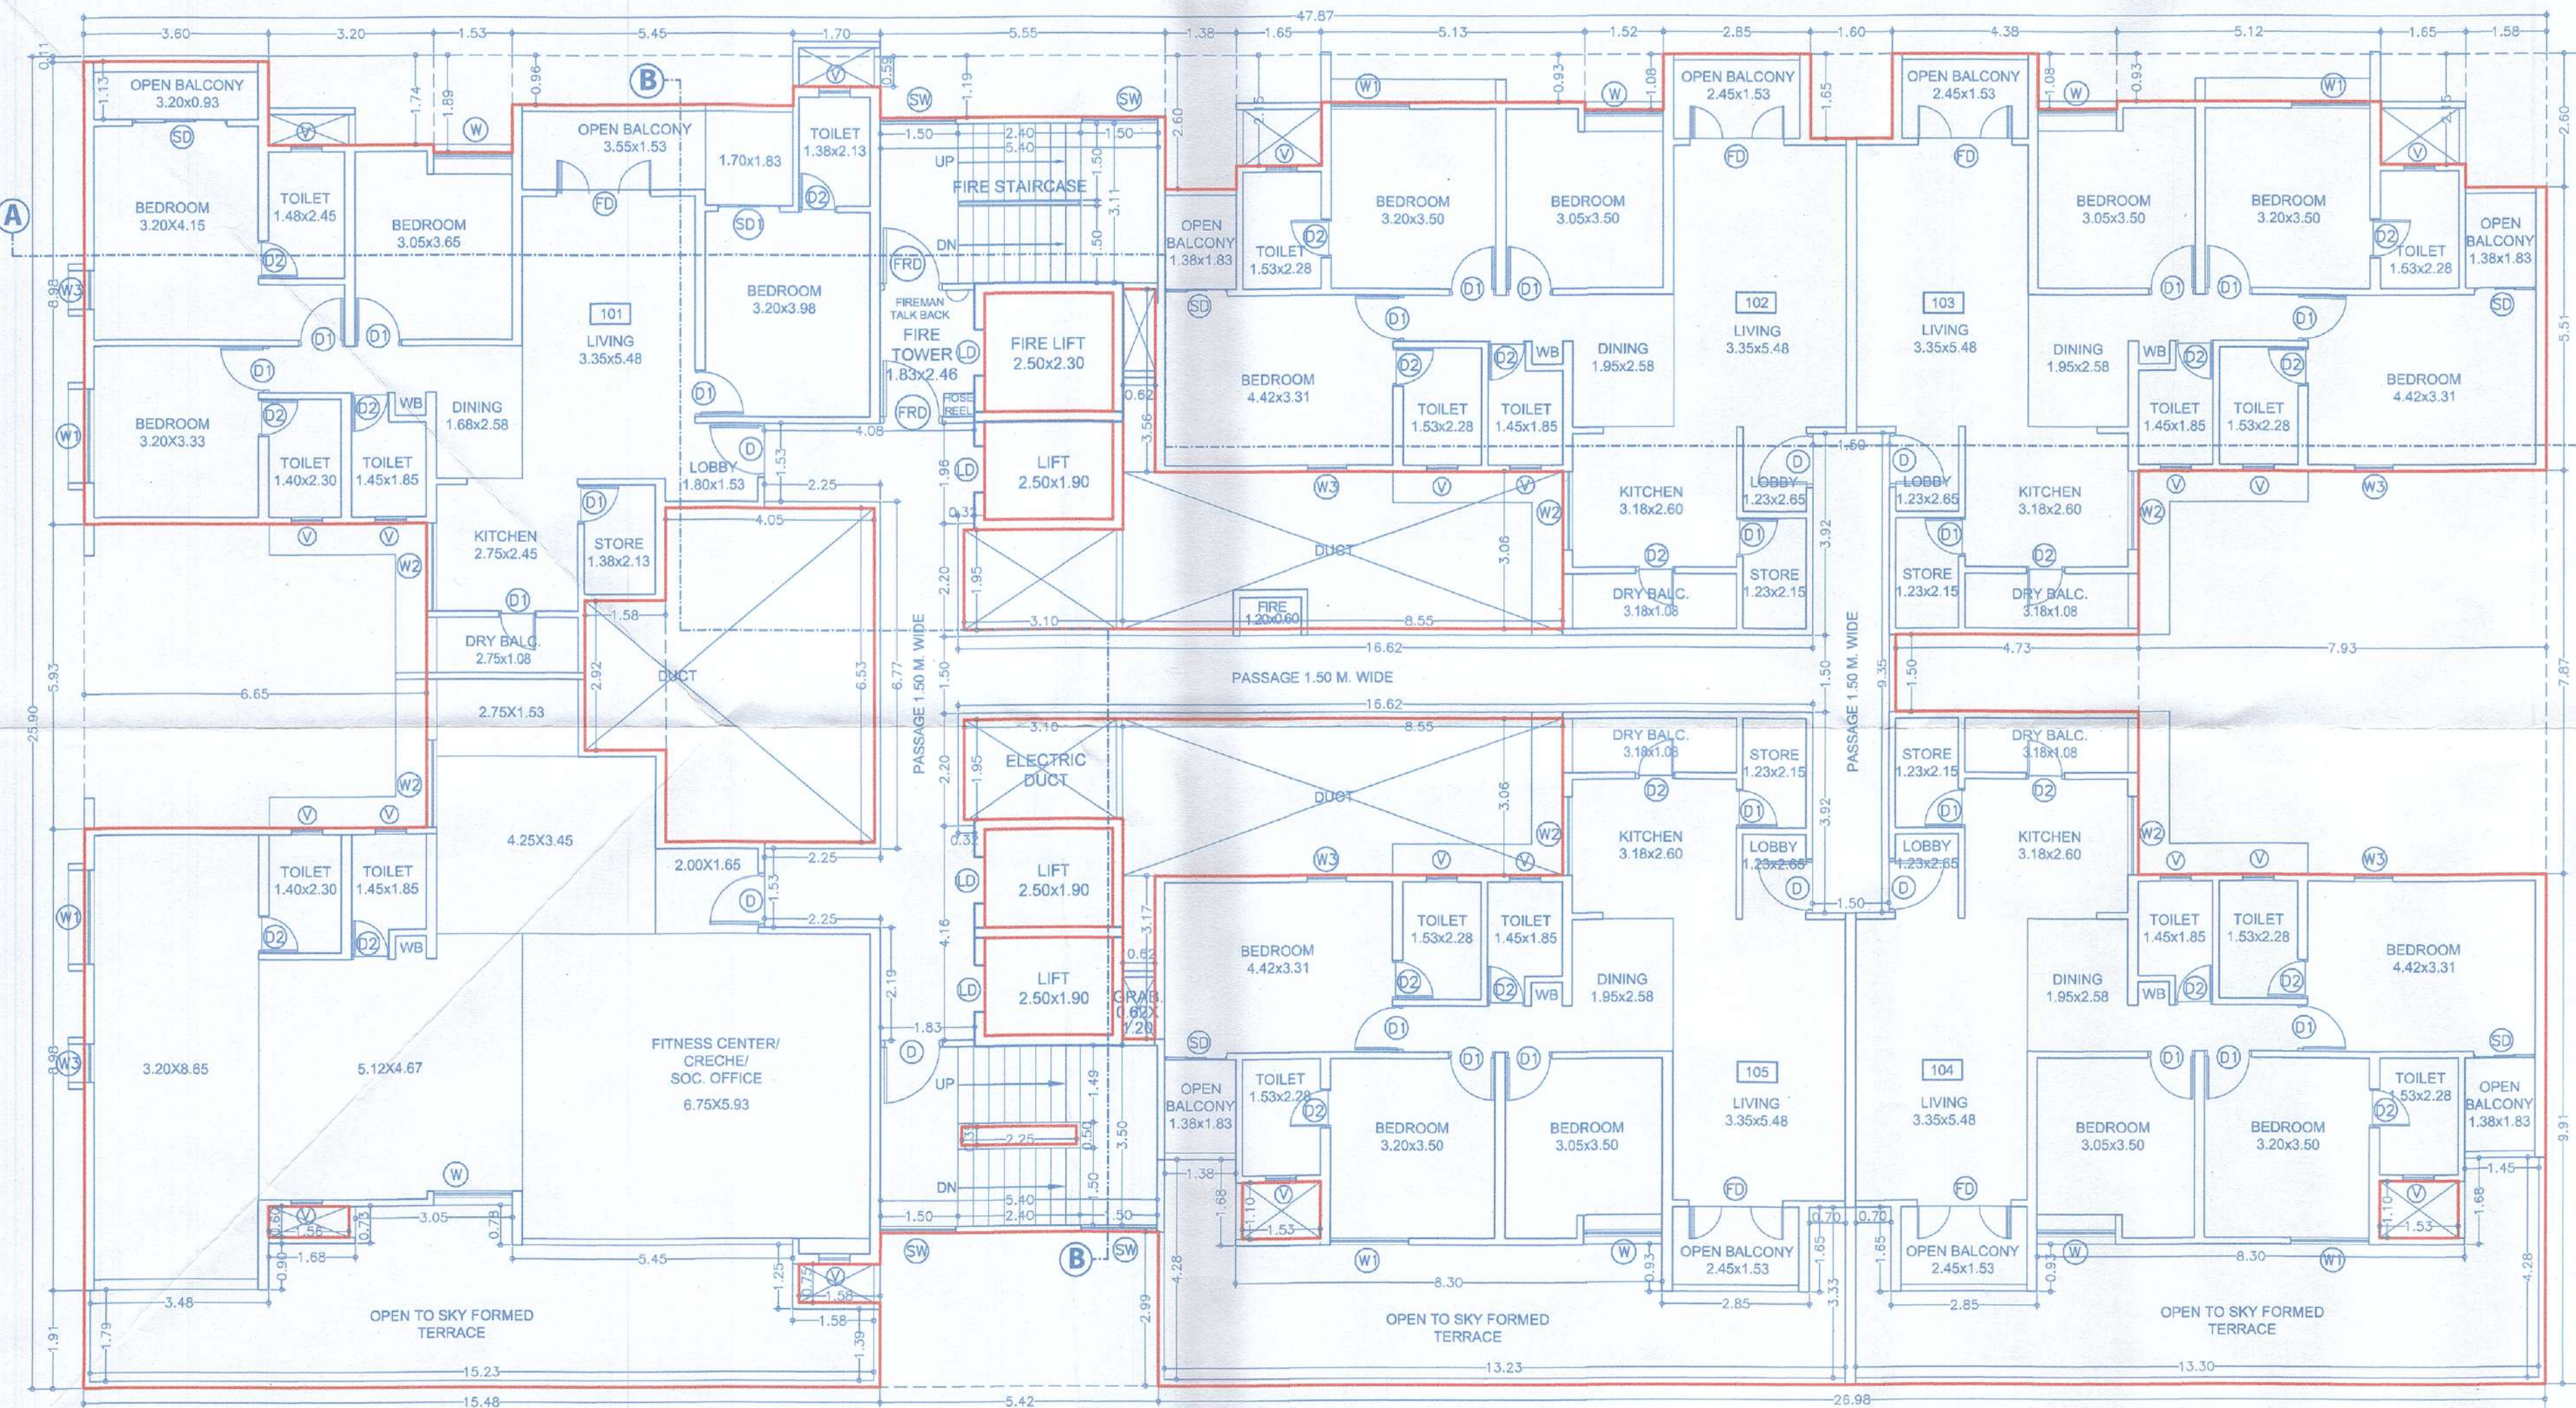


FIRST FLOOR PLAN

FORM OF STATEMENT - 2 [Sr. No. 9 (a)]


FLOOR NAME	RES. BUILT UP AREA	TENEMENTS	LIFT	FIRE LIFT
STILT FLOOR	45.00	0		
1ST FLOOR	937.42	0		
2ND FLOOR	821.07	6		
3RD FLOOR	821.07	6		
4TH FLOOR	821.07	6		
5TH FLOOR	821.07	6		
6TH FLOOR	781.69	6		
7TH FLOOR	821.07	6		
8TH FLOOR	821.07	6		
9TH FLOOR	821.07	6		
10TH FLOOR	821.07	6		
11TH FLOOR	781.69	6		
12TH FLOOR	821.07	6		
13TH FLOOR	821.07	6		
14TH FLOOR	821.07	6		
15TH FLOOR	821.07	6		
16TH FLOOR	781.69	6		
17TH FLOOR	821.07	6		
18TH FLOOR	821.07	6		
19TH FLOOR	821.07	6		
20TH FLOOR	821.07	6		
21TH FLOOR	781.69	6		
22TH FLOOR	344.08	2		
TOTAL	17590.38	127	14.25	4.75

B/UPAREACALC.FOR2ND,3RD,4TH,5TH, 7TH,8TH,9TH,10TH,12TH,13TH,14TH, 15TH,17TH,18TH,19TH,20TH,22TH,23TH, 24TH,25TH&27THFL.

BLOCK-A	1	2	3	4	5	6	7	8	9	10	11	12	13	14	15	16	17	18	19	20	21	22	23	24	25	26	27	TOTAL
1	3.60	X	0.11	X	2	=	0.79																					
2	3.20	X	1.71	X	2	=	10.94																					
3	1.53	X	1.89	X	2	=	5.78																					
4	5.45	X	0.96	X	2	=	10.46																					
5	1.70	X	0.59	X	2	=	2.01																					
6	5.55	X	1.19	X	2	=	13.21																					
7	1.38	X	2.60	X	2	=	7.18																					
8	1.65	X	2.15	X	4	=	14.19																					
9	5.13	X	0.93	X	4	=	19.08																					
10	1.53	X	1.08	X	4	=	6.61																					
11	1.60	X	1.65	X	2	=	5.28																					
12	1.58	X	2.60	X	2	=	8.22																					
13	7.92	X	7.87	X	1	=	62.33																					
14	4.96	X	1.50	X	1	=	7.44																					
15	8.55	X	3.06	X	2	=	52.33																					
16	0.62	X	3.17	X	1	=	1.96																					
A	0.62	X	3.56	X	1	=	2.21																					
17	3.10	X	1.95	X	2	=	12.09																					
18	4.05	X	6.53	X	1	=	26.45																					
19	1.58	X	2.92	X	1	=	4.61																					
20	6.65	X	5.93	X	1	=	39.43																					
21	2.50	X	1.90	X	3	=	14.25																					
L2	2.50	X	2.30	X	1	=	5.75																					
TOTAL							302.41																					
TOTAL/UPAREA							302.41																					
1153.67							332.60																					

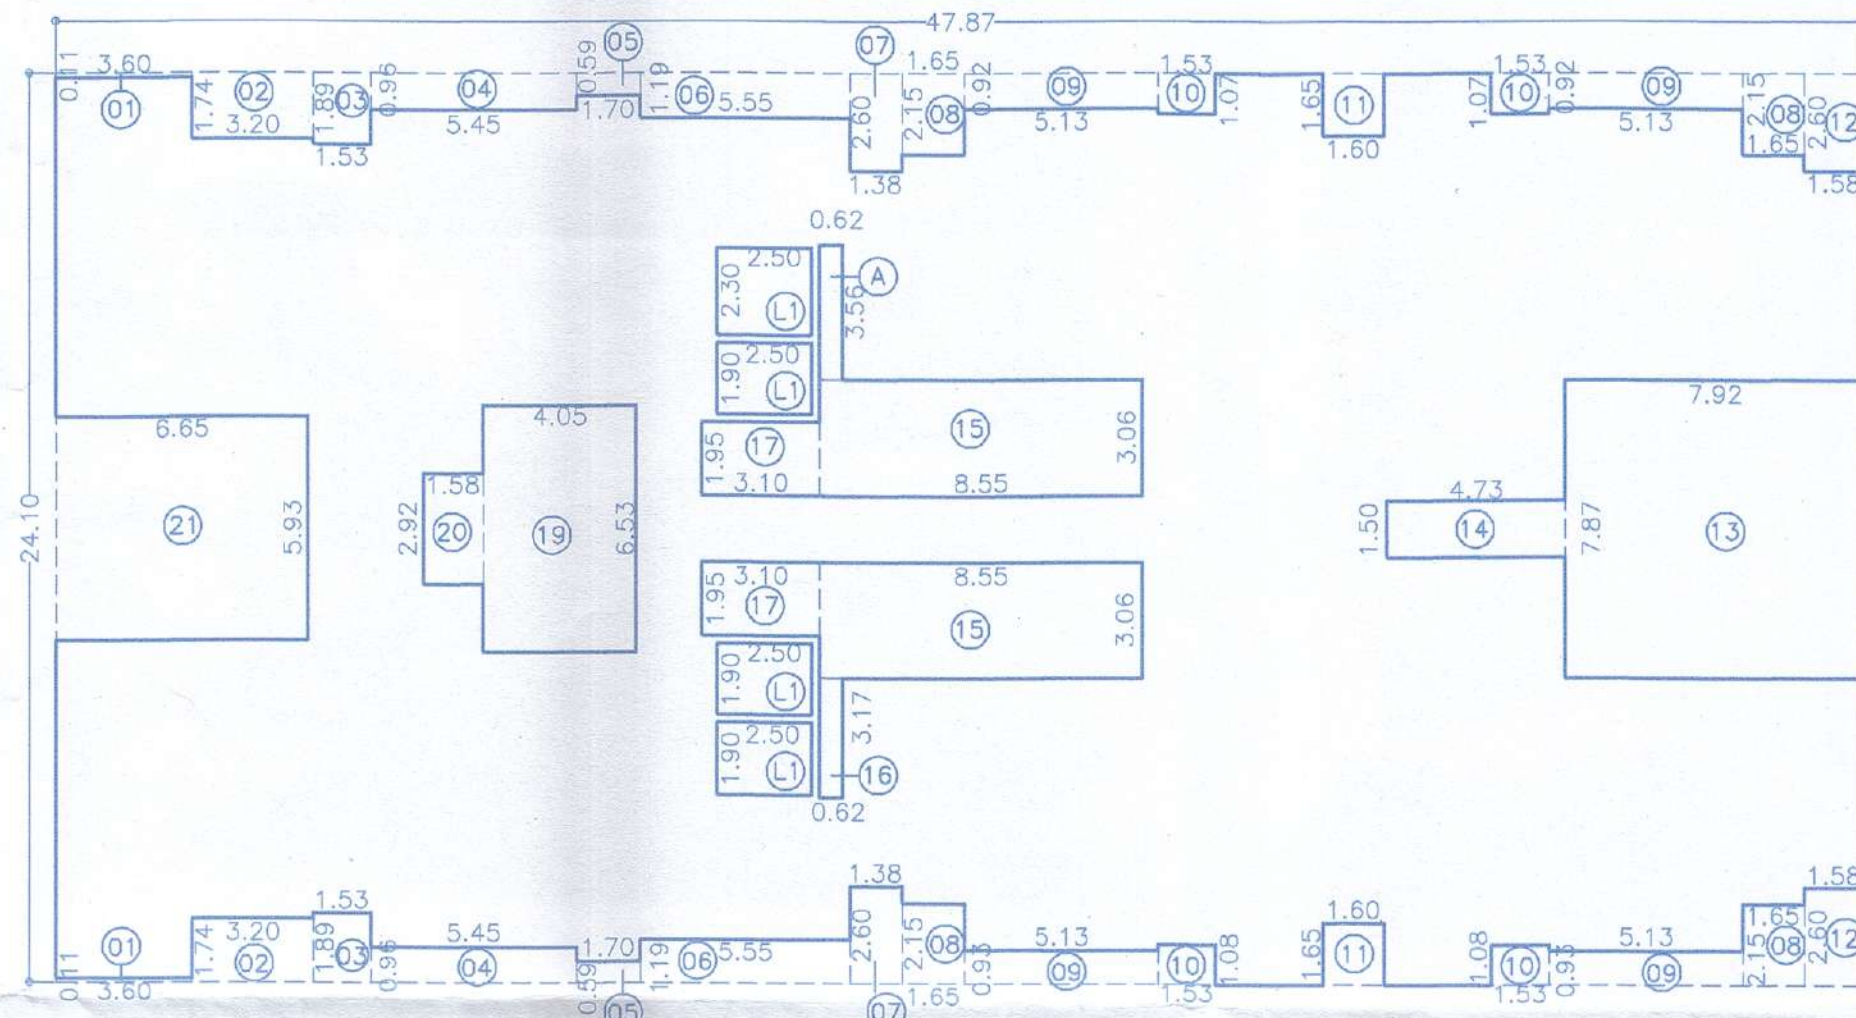

AREA KEY PLAN FOR 22TH FLOOR

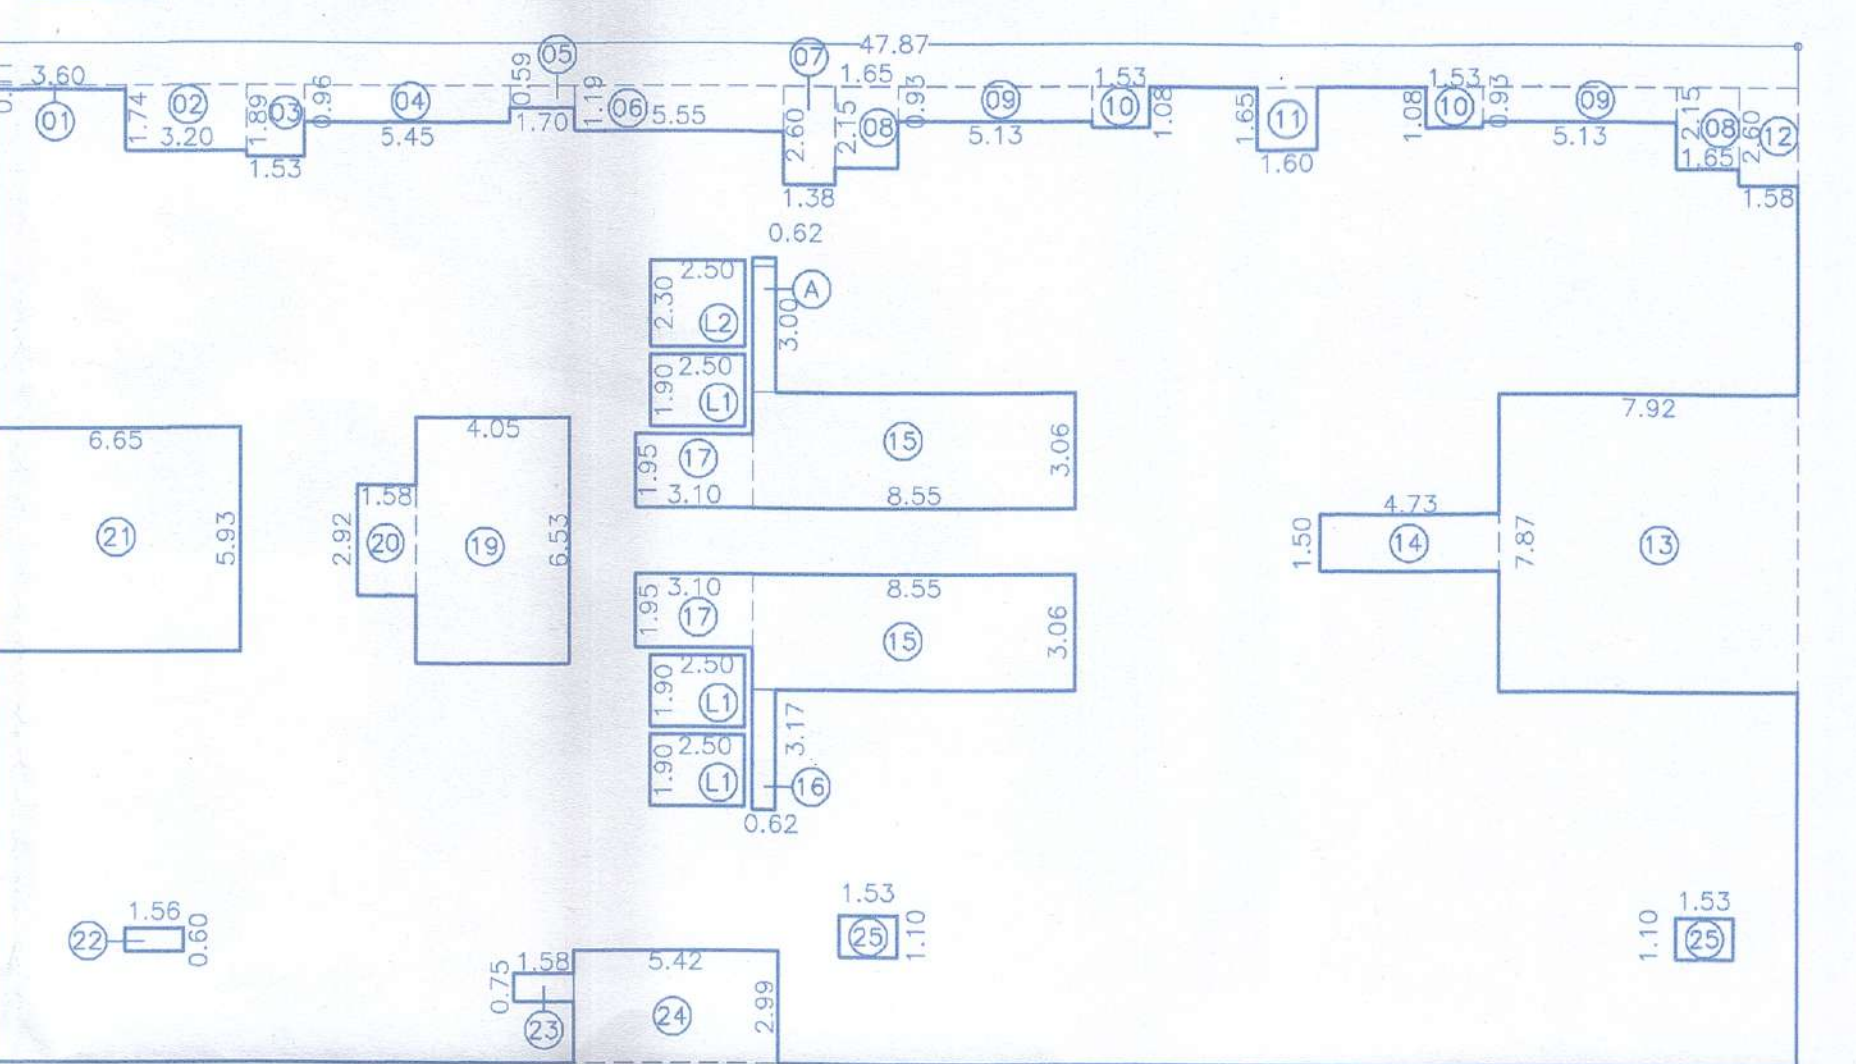

AREA KEY PLAN FOR 1ST FLOOR

B/UPAREACALC.FORFIRSTFLOOR

BLOCK-A	1	2	3	4	5	6	7	8	9	10	11	12	13	14	15	16	17	18	19	20	21	22	23	24	25	26	27	TOTAL
1	3.60	X	0.11	X	1	=	0.40																					
2	3.20	X	1.71	X	1	=	5.47																					
3	1.53	X	1.89	X	1	=	2.89																					
4	5.45	X	0.96	X	1	=	5.23																					
5	1.70	X	0.59	X	1	=	1.00																					
6	5.55	X	1.19	X	1	=	6.60																					
7	1.38	X	2.60	X	1	=	3.59																					
8	1.65	X	2.15	X	2	=	7.09																					
9	5.13	X	0.93	X	2	=	9.54																					
10	1.53	X	1.08	X	2	=	3.30																					
11	1.60	X	1.65	X	1	=	2.64																					
12	1.58	X	2.60	X	1	=	4.11																					
13	7.92	X	7.87	X	1	=	62.33																					
14	4.96	X	1.50	X	1	=	7.44																					
15	8.55	X	3.06	X	2	=	52.33																					
16	0.62	X	3.17	X	1	=	1.96																					
A	0.62	X	3.56	X	1	=	2.20																					
17	3.10	X	1.95	X	2	=	12.09																					
18	4.05	X	6.53	X	1	=	26.45																					
19	1.58	X	2.92	X	1	=	4.61																					
20	6.65	X	5.93	X	1	=	39.43																					
21	2.50	X	1.90	X	3	=	14.25																					
L2	2.50	X	2.30	X	1	=	5.75																					
TOTAL							302.41																					
TOTAL/UPAREA							302.41																					
1239.83							302.41																					

DATE & STAMP OF APPROVAL

TOWER - C

Sanctioned No. B.P. Hrishikesh Kulkarni 2024

Subject to conditions mentioned in the Office Order No. 29103/2024

aven dated 29/03/2024

Pimpri

Date 29/03/2024

O. C. Signed by City Engineer

City Engineer Building Permission Dept. PCMC, Pimpri, Pune-18.

F JOB TITLE / SITE ADDRESS

PROPOSED RESIDENTIAL BUILDING LAYOUT

AT S. NO. 145/2B+145/1A/1+144/2+146/7+8+146/6/2+146/1, TATHWADE, TAL - MULSHI, PUNE.

G OWNER NAME AND SIGNATURE

Owner's Name: Shri. Laxman Pawar & Shri. Dnyaneshwar Jagtap & others Shri. Rajendra Pawar Through M/s. Kishala Buildtech LLP Through Partner M/s. Kishala Infracon LLP Through Partner Shri. Sagar O. Agrawal & Others.

H ARCHITECT

Architect's Name: Vishwas Kulkarni : CA/1984/8465

Hrishikesh Kulkarni : CA/2002/29235

Scale: 1:100 at A1-Paper Size

23/03/2024

2530

209

FOR PCMC Revised Sanction