




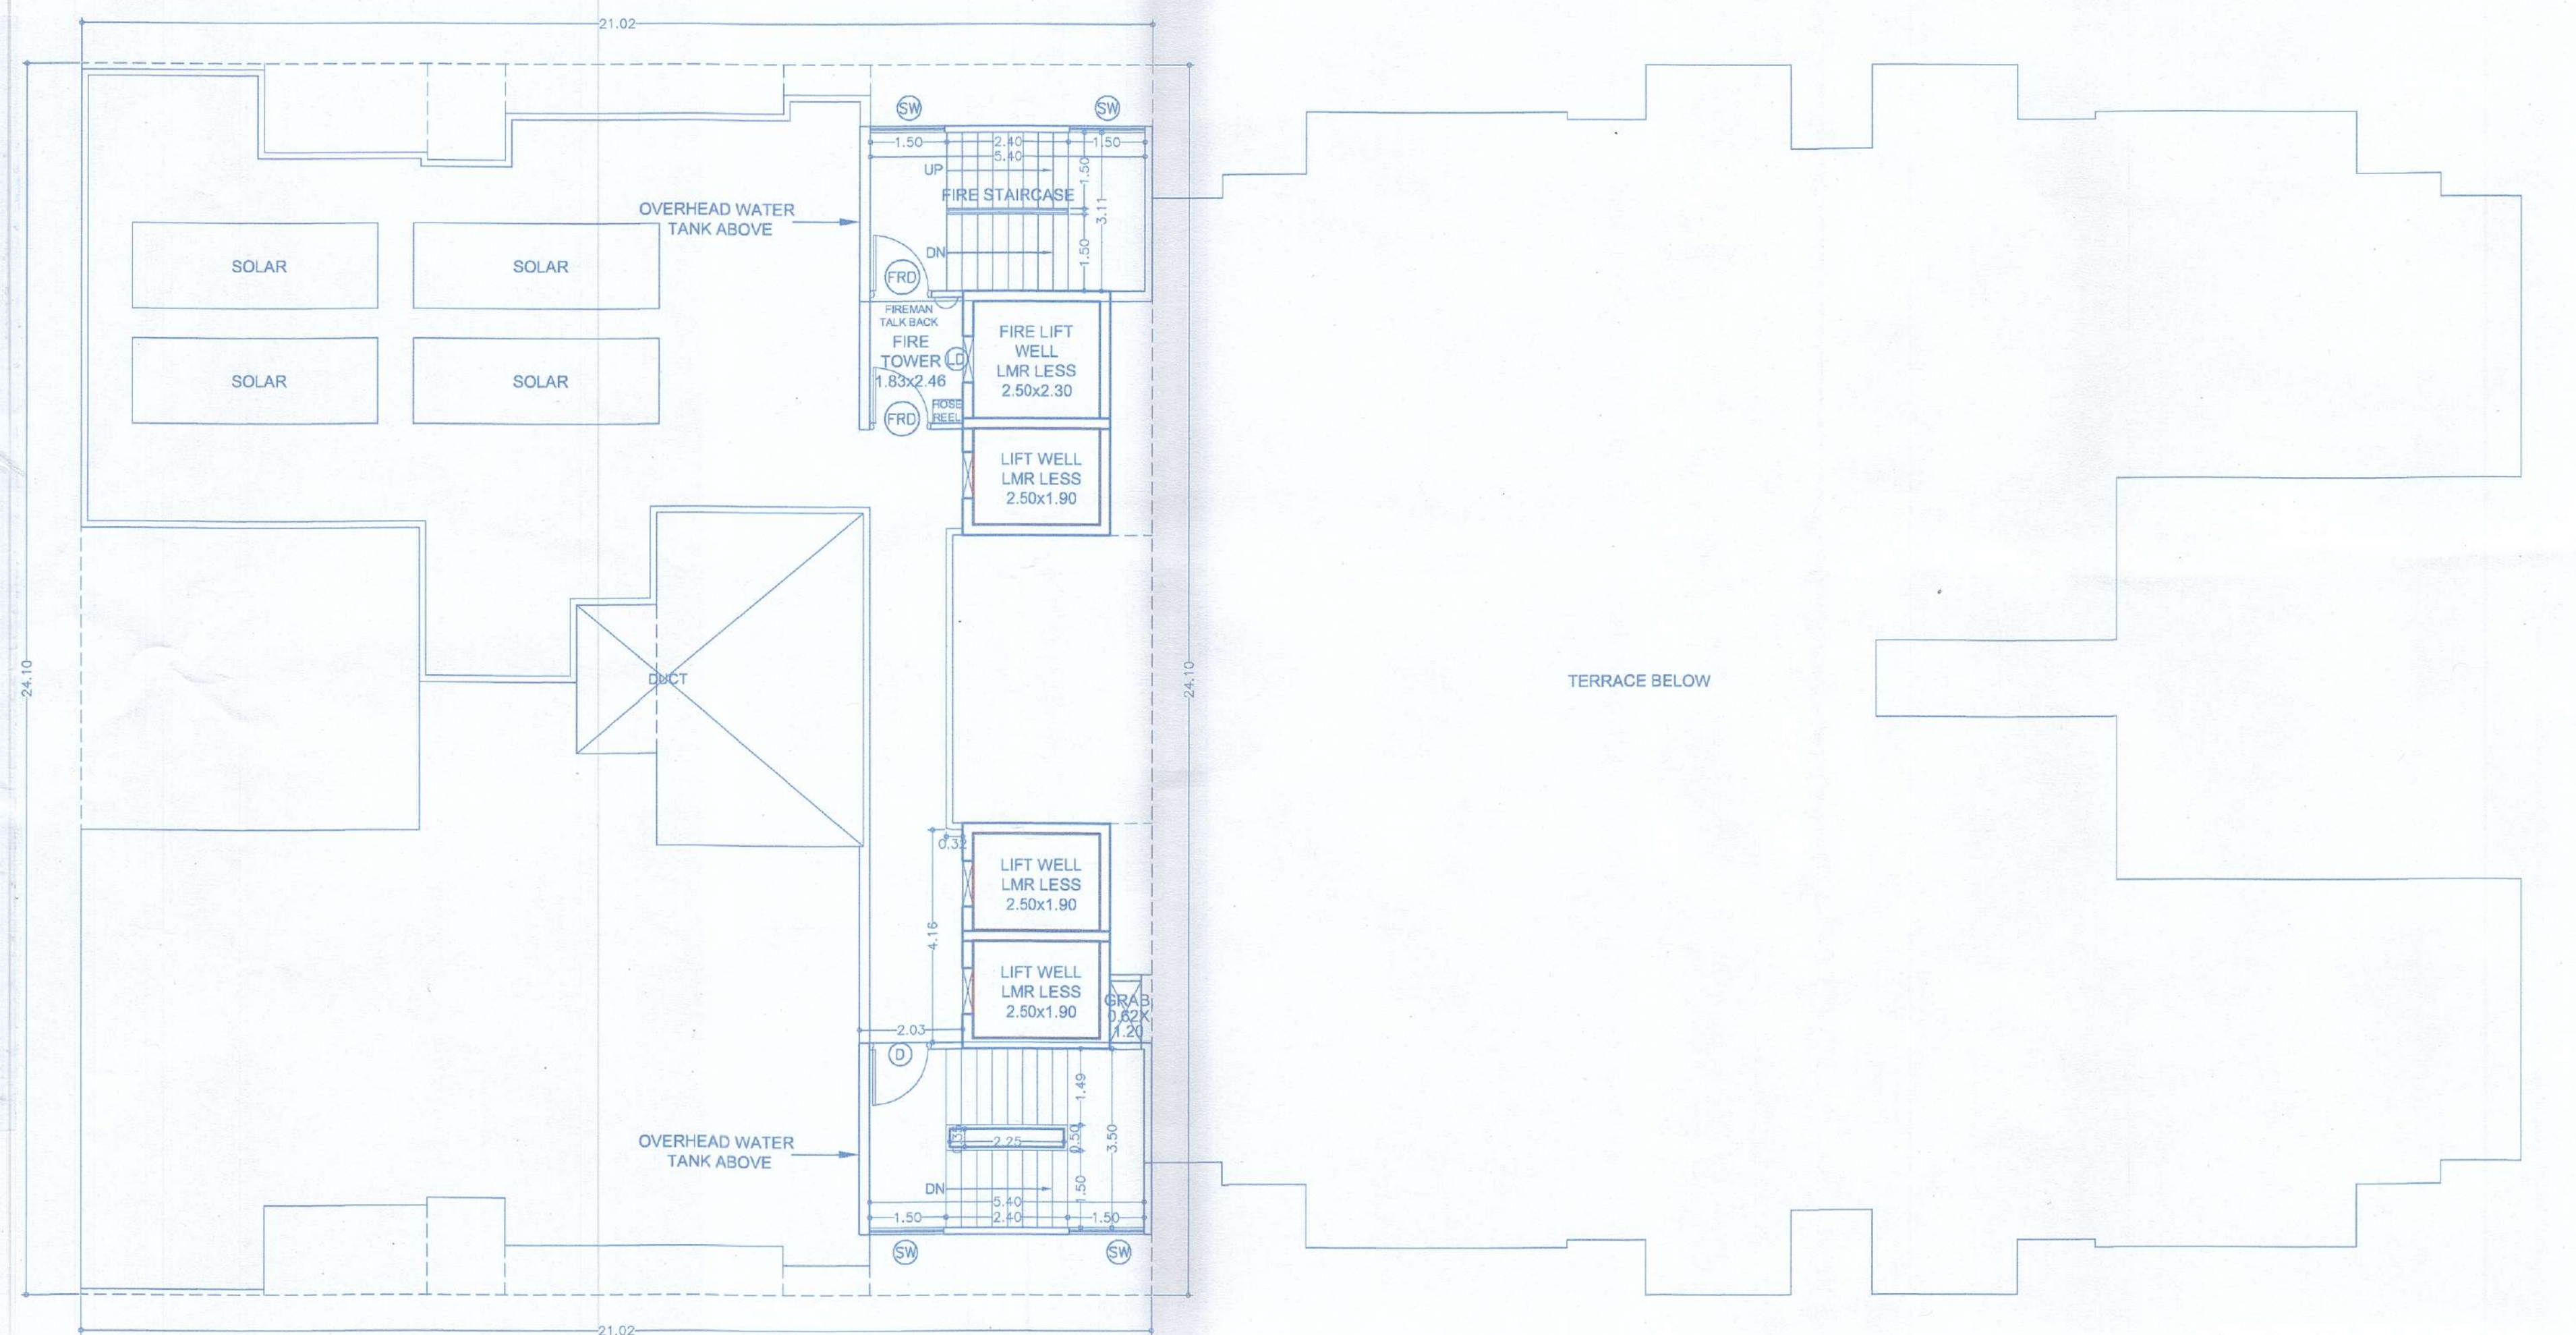

TERRACE FLOOR PLAN

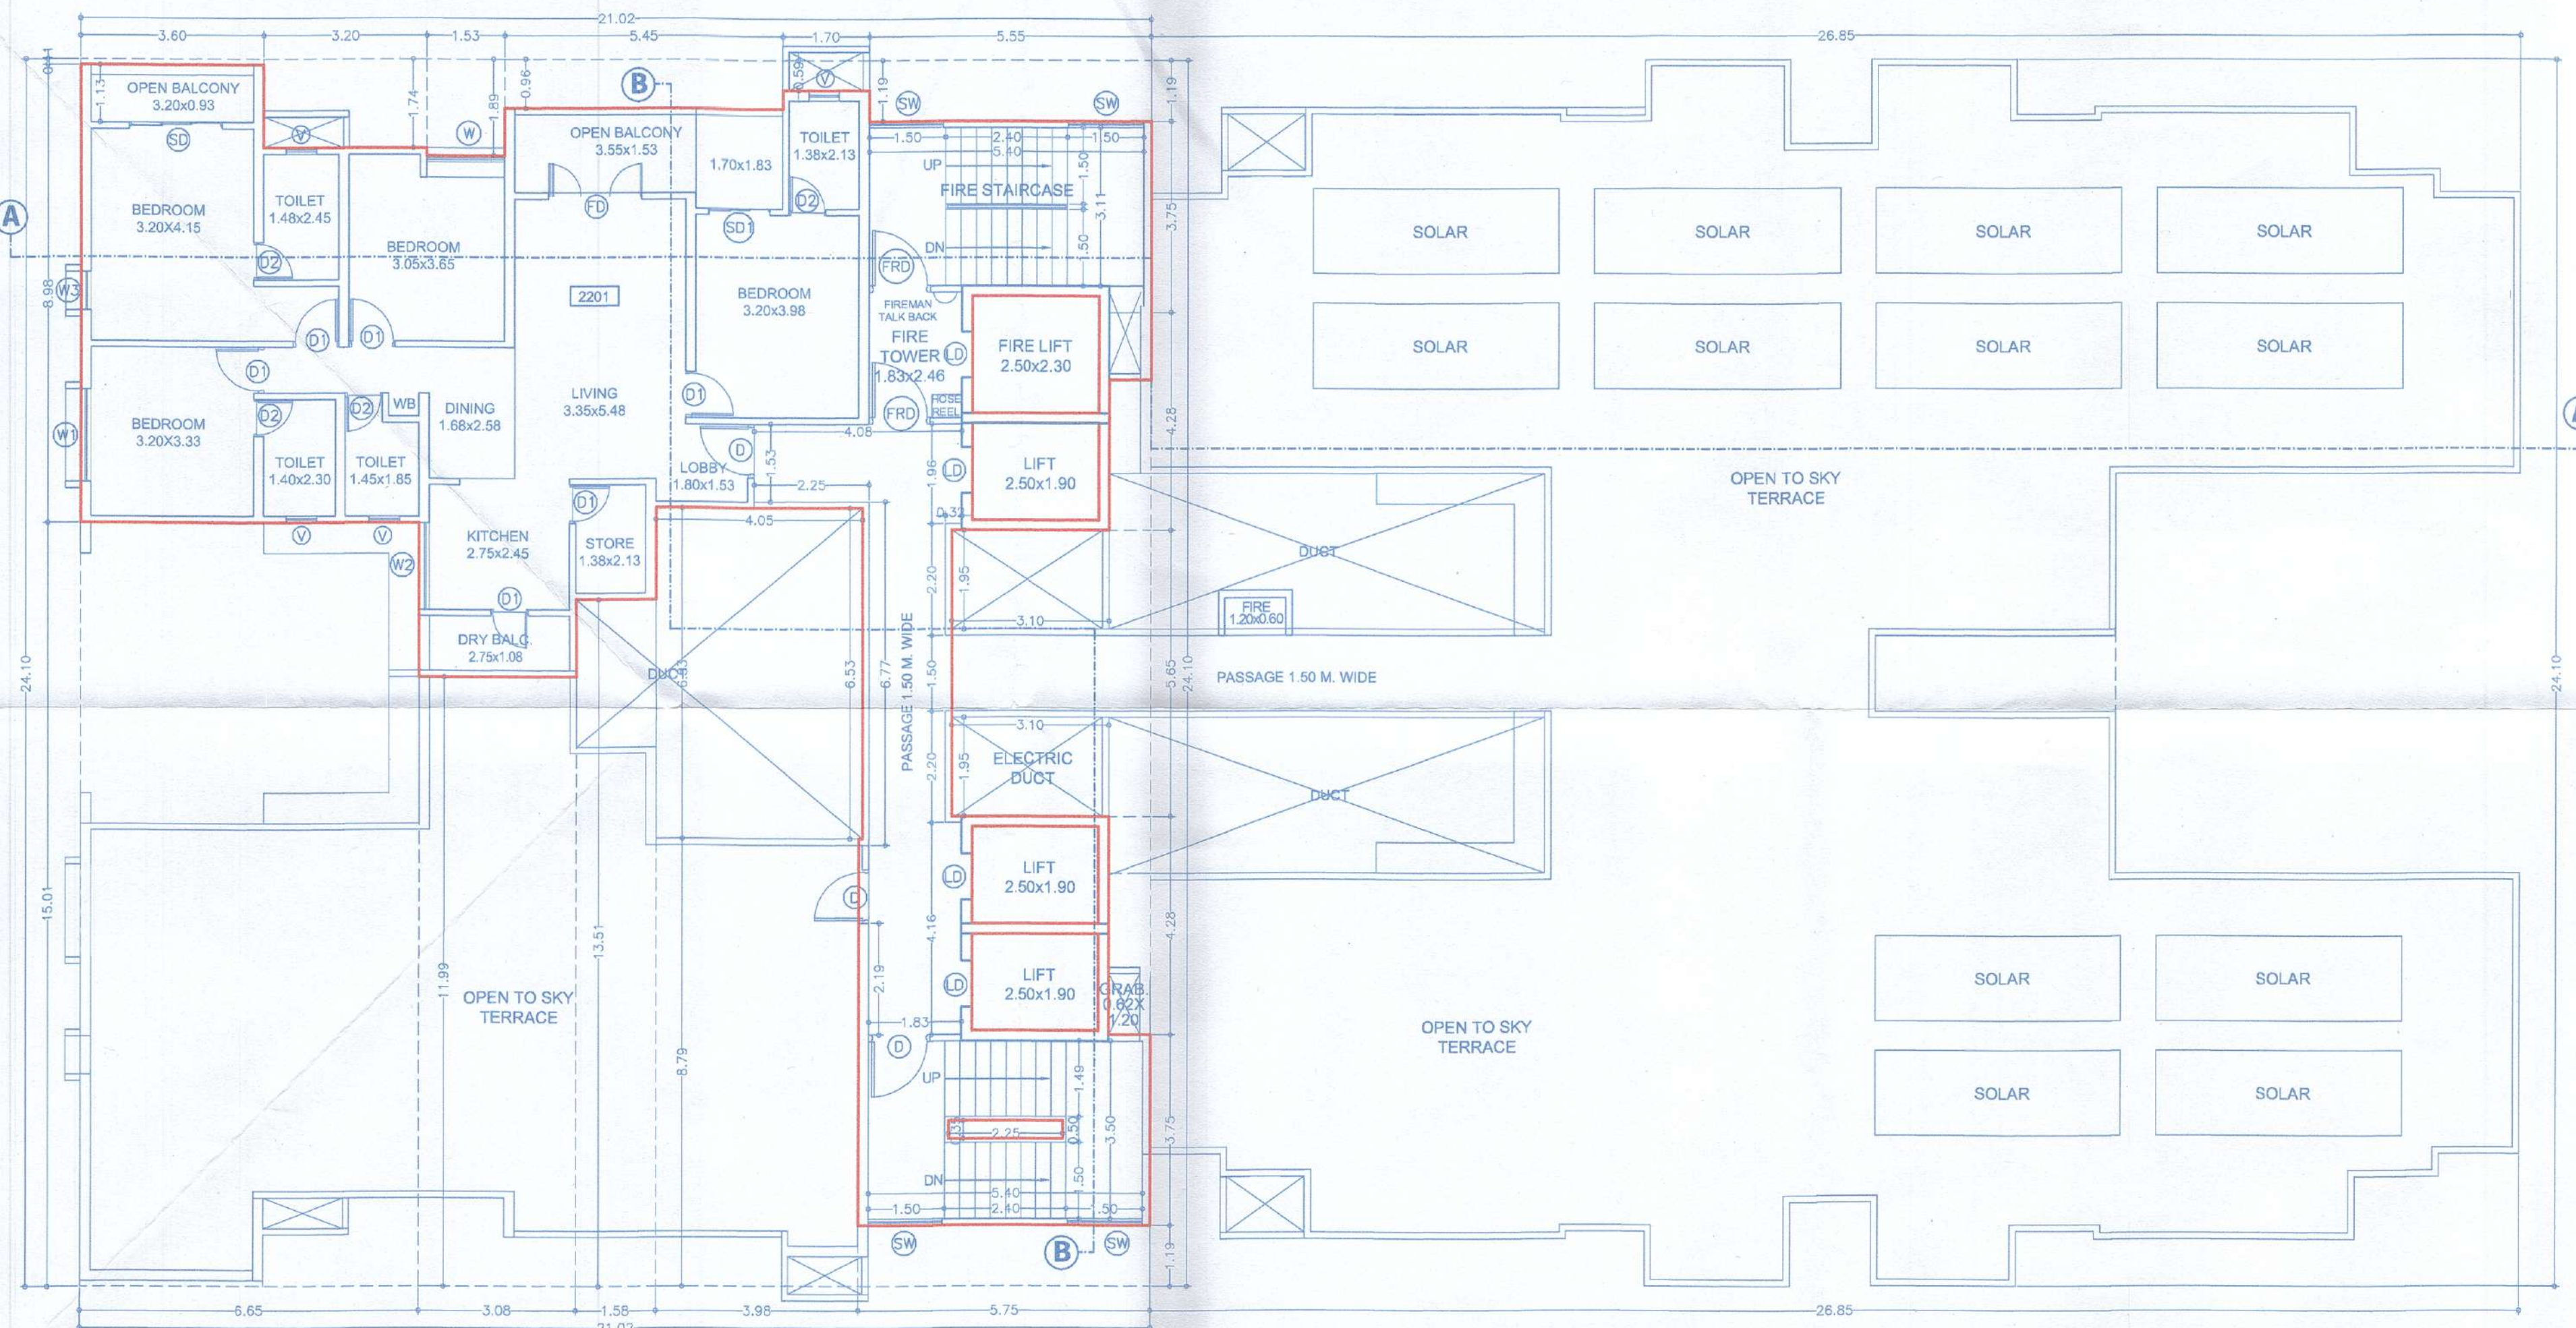

22TH FLOOR PLAN

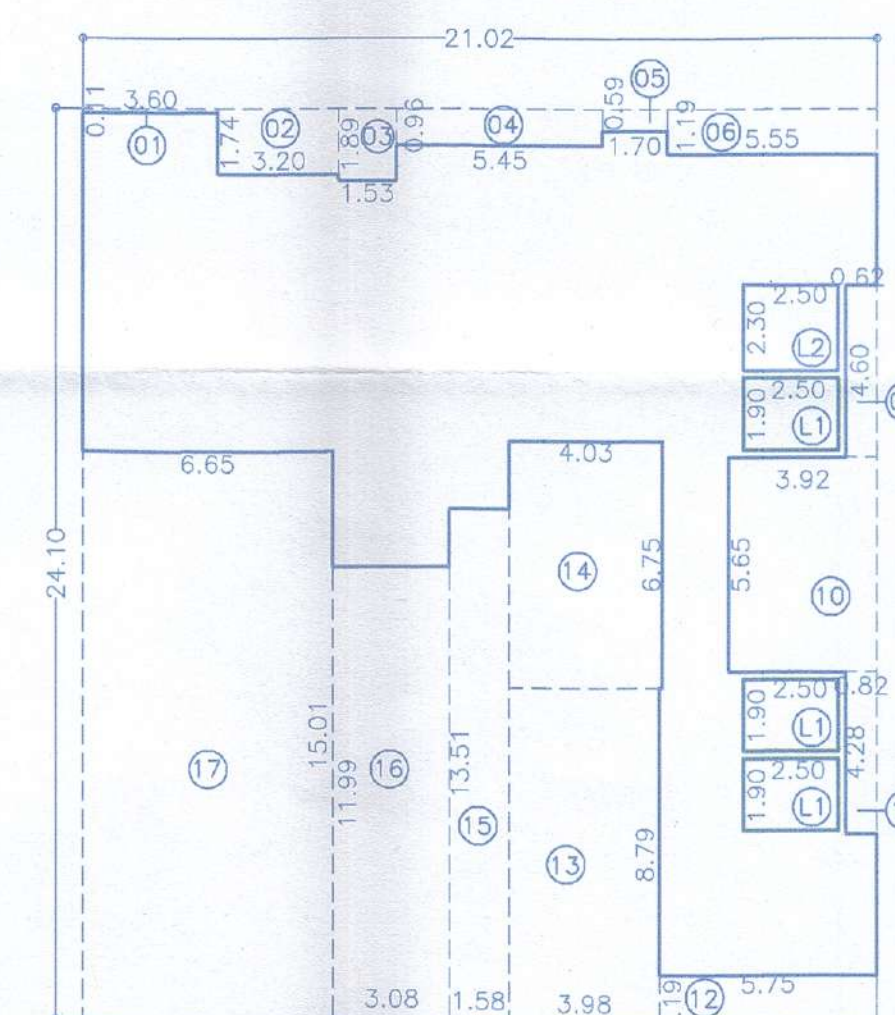

AREA KEY PLAN FOR 22TH FLOOR
SCALE: 1:200

DATE & STAMP OF APPROVAL 09/13

TOWER - C

Sanctioned No. B. H. Tathwade
Subject to conditions mentioned in the
Office Order No. 24/03/2024
Pimpri
Date 24/03/2024

O. C. Signed by
City Engineer

City Engineer
Building Permission Dept.
PCMC, Pimpri, Pune-18.

B/UPAREACALC.FOR22THFL.									
BLOCK-A:									
A	21.02	X	24.10	X	1	=	506.58		
DEDUCTION									
1	3.60	X	0.11	X	1	=	0.39		
2	3.20	X	1.74	X	1	=	5.57		
3	1.53	X	1.89	X	1	=	2.89		
4	5.45	X	0.96	X	1	=	5.23		
5	1.70	X	0.59	X	1	=	1.00		
6	5.55	X	1.19	X	1	=	6.60		
9	0.62	X	4.60	X	1	=	2.85		
10	3.92	X	5.65	X	1	=	22.15		
11	0.82	X	4.28	X	1	=	3.51		
12	5.75	X	1.19	X	1	=	6.84		
13	3.98	X	8.79	X	1	=	34.98		
14	4.05	X	6.75	X	1	=	27.34		
15	1.58	X	13.51	X	1	=	21.34		
16	3.08	X	11.99	X	1	=	36.93		
17	6.65	X	15.01	X	1	=	99.82		
L1	2.50	X	1.90	X	3	=	14.25		
L2	2.50	X	2.30	X	1	=	5.75		
TOTAL							297.44	50.0 M.	
TOTAL B/UPAREA							506.58	297.44	
							297.44	209.14	

F JOB TITLE / SITE ADDRESS

PROPOSED RESIDENTIAL BUILDING LAYOUT
AT S. NO. 145/2B+145/1A/1+144/2+146/7+8+146/6/2+146/1,
TATHWADE, TAL - MULSHI, PUNE.

G OWNER NAME AND SIGNATURE

Owner's Name: Shri. Laxman Pawar & Shri. Dnyaneshwar Jagtap
& others Shri. Rajendra Pawar Through M/s. Krisala Buildtech
LLP Through Partner M/s. Krisala Infracon LLP Through
Partner Shri. Sagar O. Agrawal & Others.

H ARCHITECT

Architect's Name: Vishwas Kulkarni : CA/1984/8465
Hrishikesh Kulkarni : CA/2002/29235

Drawing Title: Floor Plans & Area Calculations

Scale: 1:100 at A1-Paper Size

Drawn by: Kinas P. Checked by: Amit S. Date: 23/03/2024

Job no: 2530 Revision: 211

FOR PCMC Revised Sanction

E-mail: vkarch.com W: www.vkarch.com