

F.S.I. STATEMENT WING-K


FLOOR	COMM. B/UP AREA	RESI. B/UP AREA	LIFT AREA	TEN.
BASEMENT-03	-----	-----		-----
BASEMENT-02	-----	-----		-----
BASEMENT-01	-----	-----		-----
LOWER GR FLR	182.98	-----		-----
TOTAL	182.98	-----		-----
GRAND TOTAL	182.98			-----

WING :- 'K' PARKING AREA STATEMENT

RESIDUAL COMM. PARKING AREA	NO. PARKING REQ.	PARKING PROVIDED
	TEN.	CAR SC CAR SC
FOR EVERY 100 SQ. M. CARPET AREA OR FRACTION THEREOF (2:8)	146.38	03 09 03 09
REQUIRED TOTAL AREA STATEMENT:		
TOTAL		03 09 03 09
5% VISITOR PARKING		00 00 00 00
TOTAL		03 09 03 09

$$\begin{aligned} \text{L. CAR AREA} &= 02 \times 12.50 = 25.00 \text{ SQ.M} \\ \text{S. CAR AREA} &= 01 \times 10.35 = 10.35 \text{ SQ.M} \\ \text{SCOOTER AREA} &= 09 \times 2.00 = 18.00 \text{ SQ.M} \\ \text{TOTAL} &= 25.00 + 10.35 + 18.00 \\ &= 53.35 \text{ SQ.M} \end{aligned}$$


REQUIRED PARKING AREA	= 53.35 SQ.M.
PROVIDED PARKING AREA	= 53.35 SQ.M.

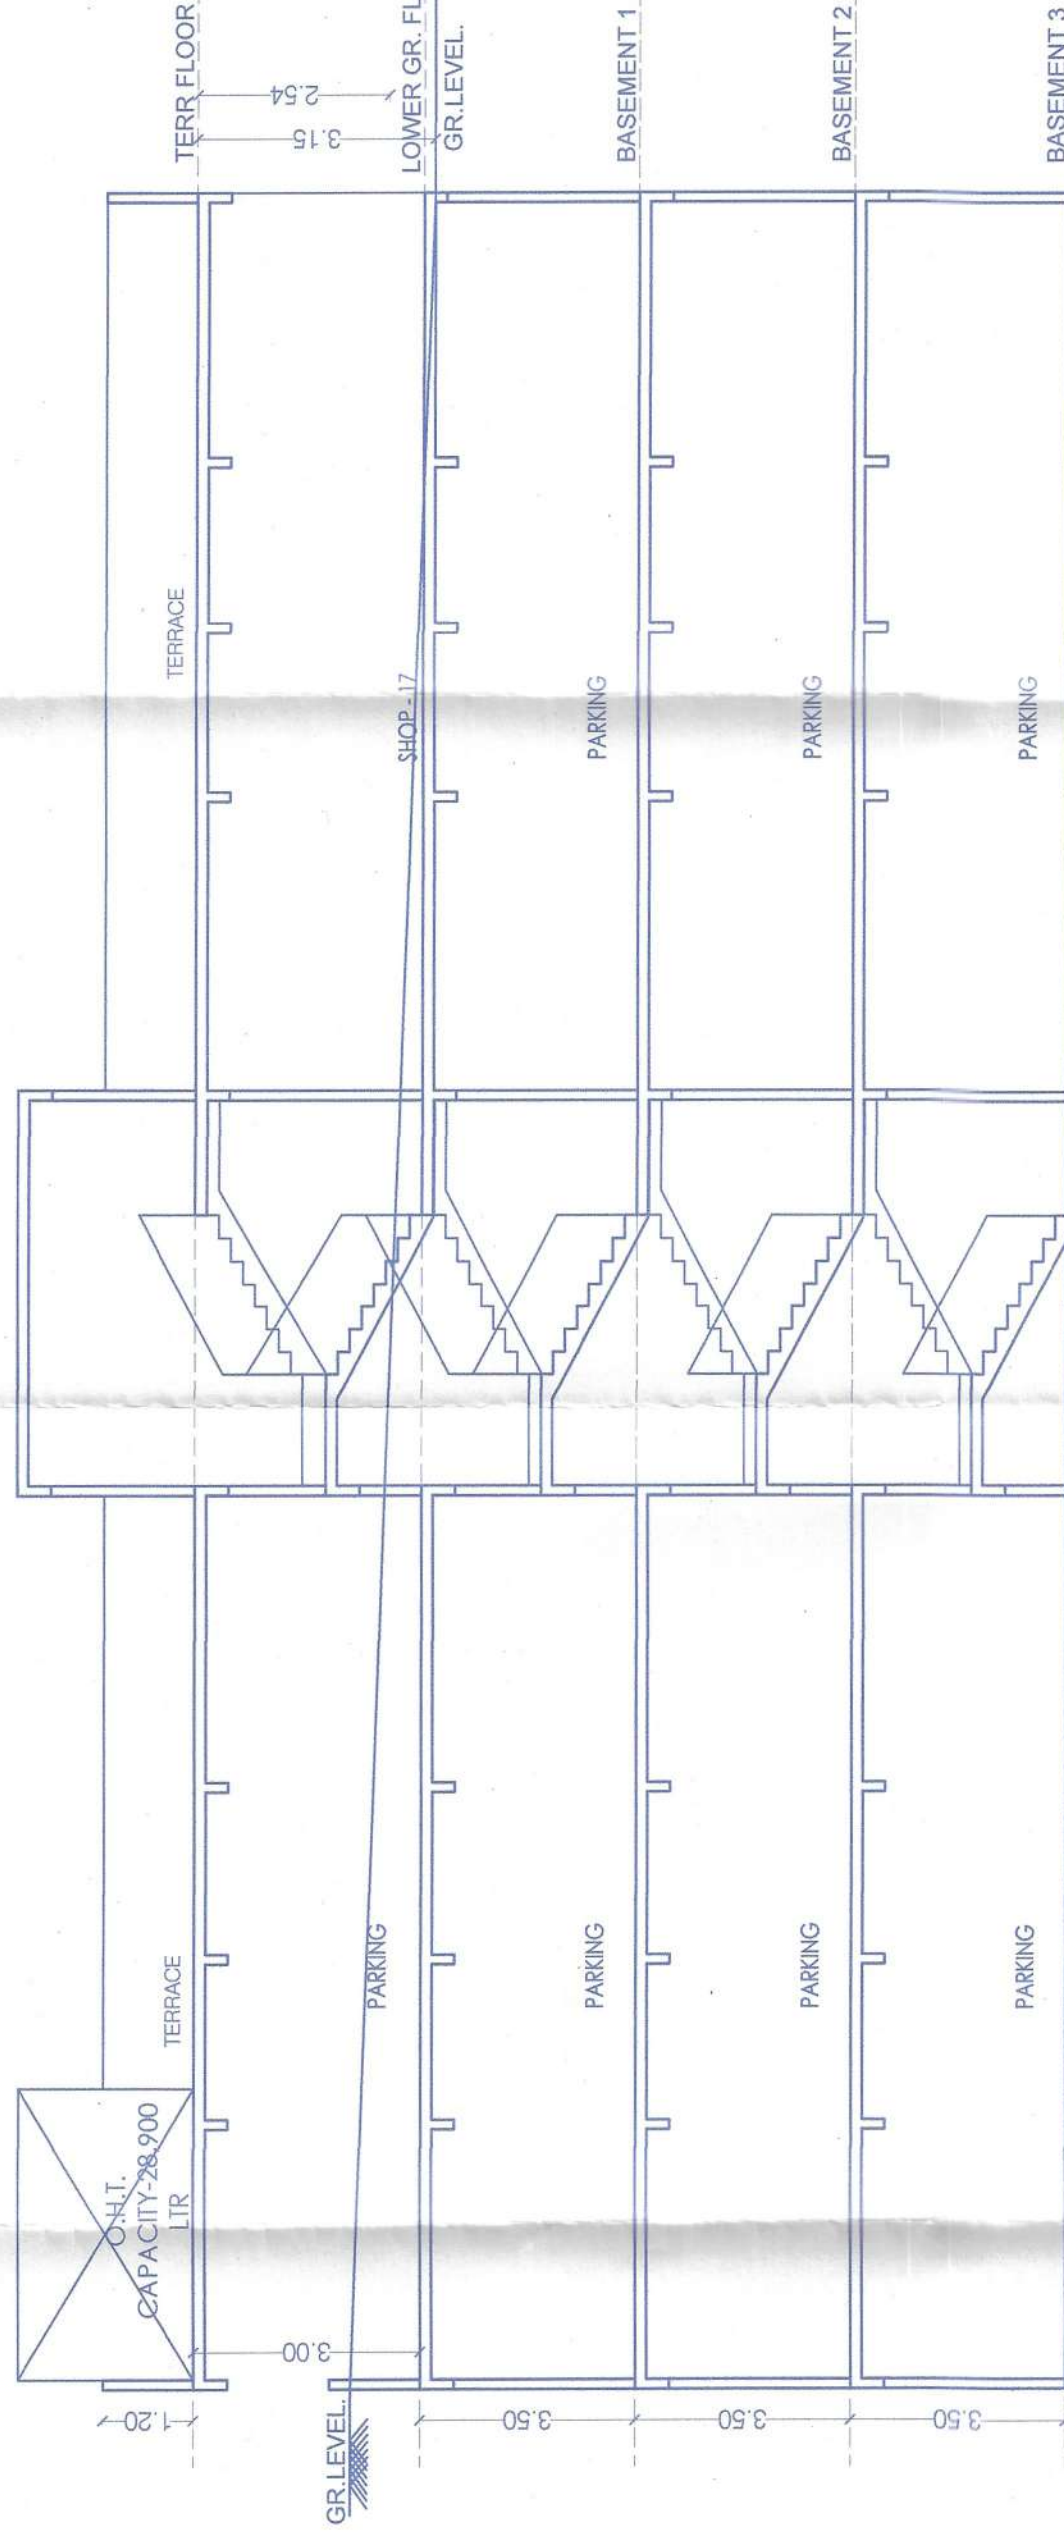


(WING K) SECTION AA'

SCALE :- 1:100


SANITARY REQUIREMENTS				
OCCUPANCY	CARPET AREA IN SQ.M		NO. OF PERSONS	Required
	GR. FL. Carpet			
SHOP / OFFICE		146.38 / 3 = 49 nos./Person	Gents - 33 = 49 nos.	1 PER 50 PERSONS 33 X 1 / 50 = 01 nos.
				1 PER 50 PERSONS 33 X 1 / 50 = 01 nos.
				Ladies - 16
				Provided

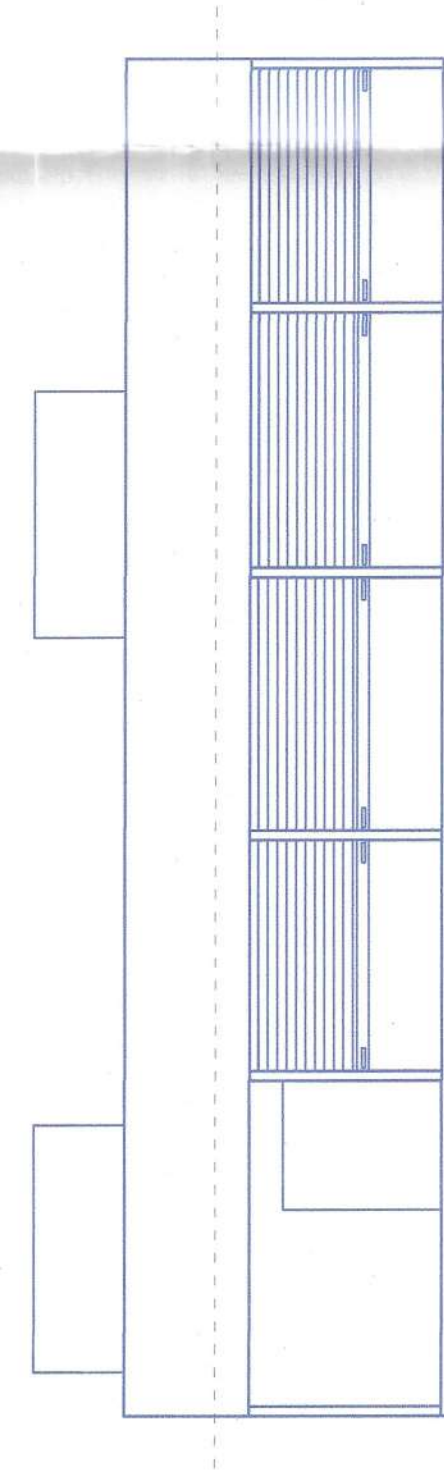

(WING - K) ELEVATION
SCALE :- 1:100

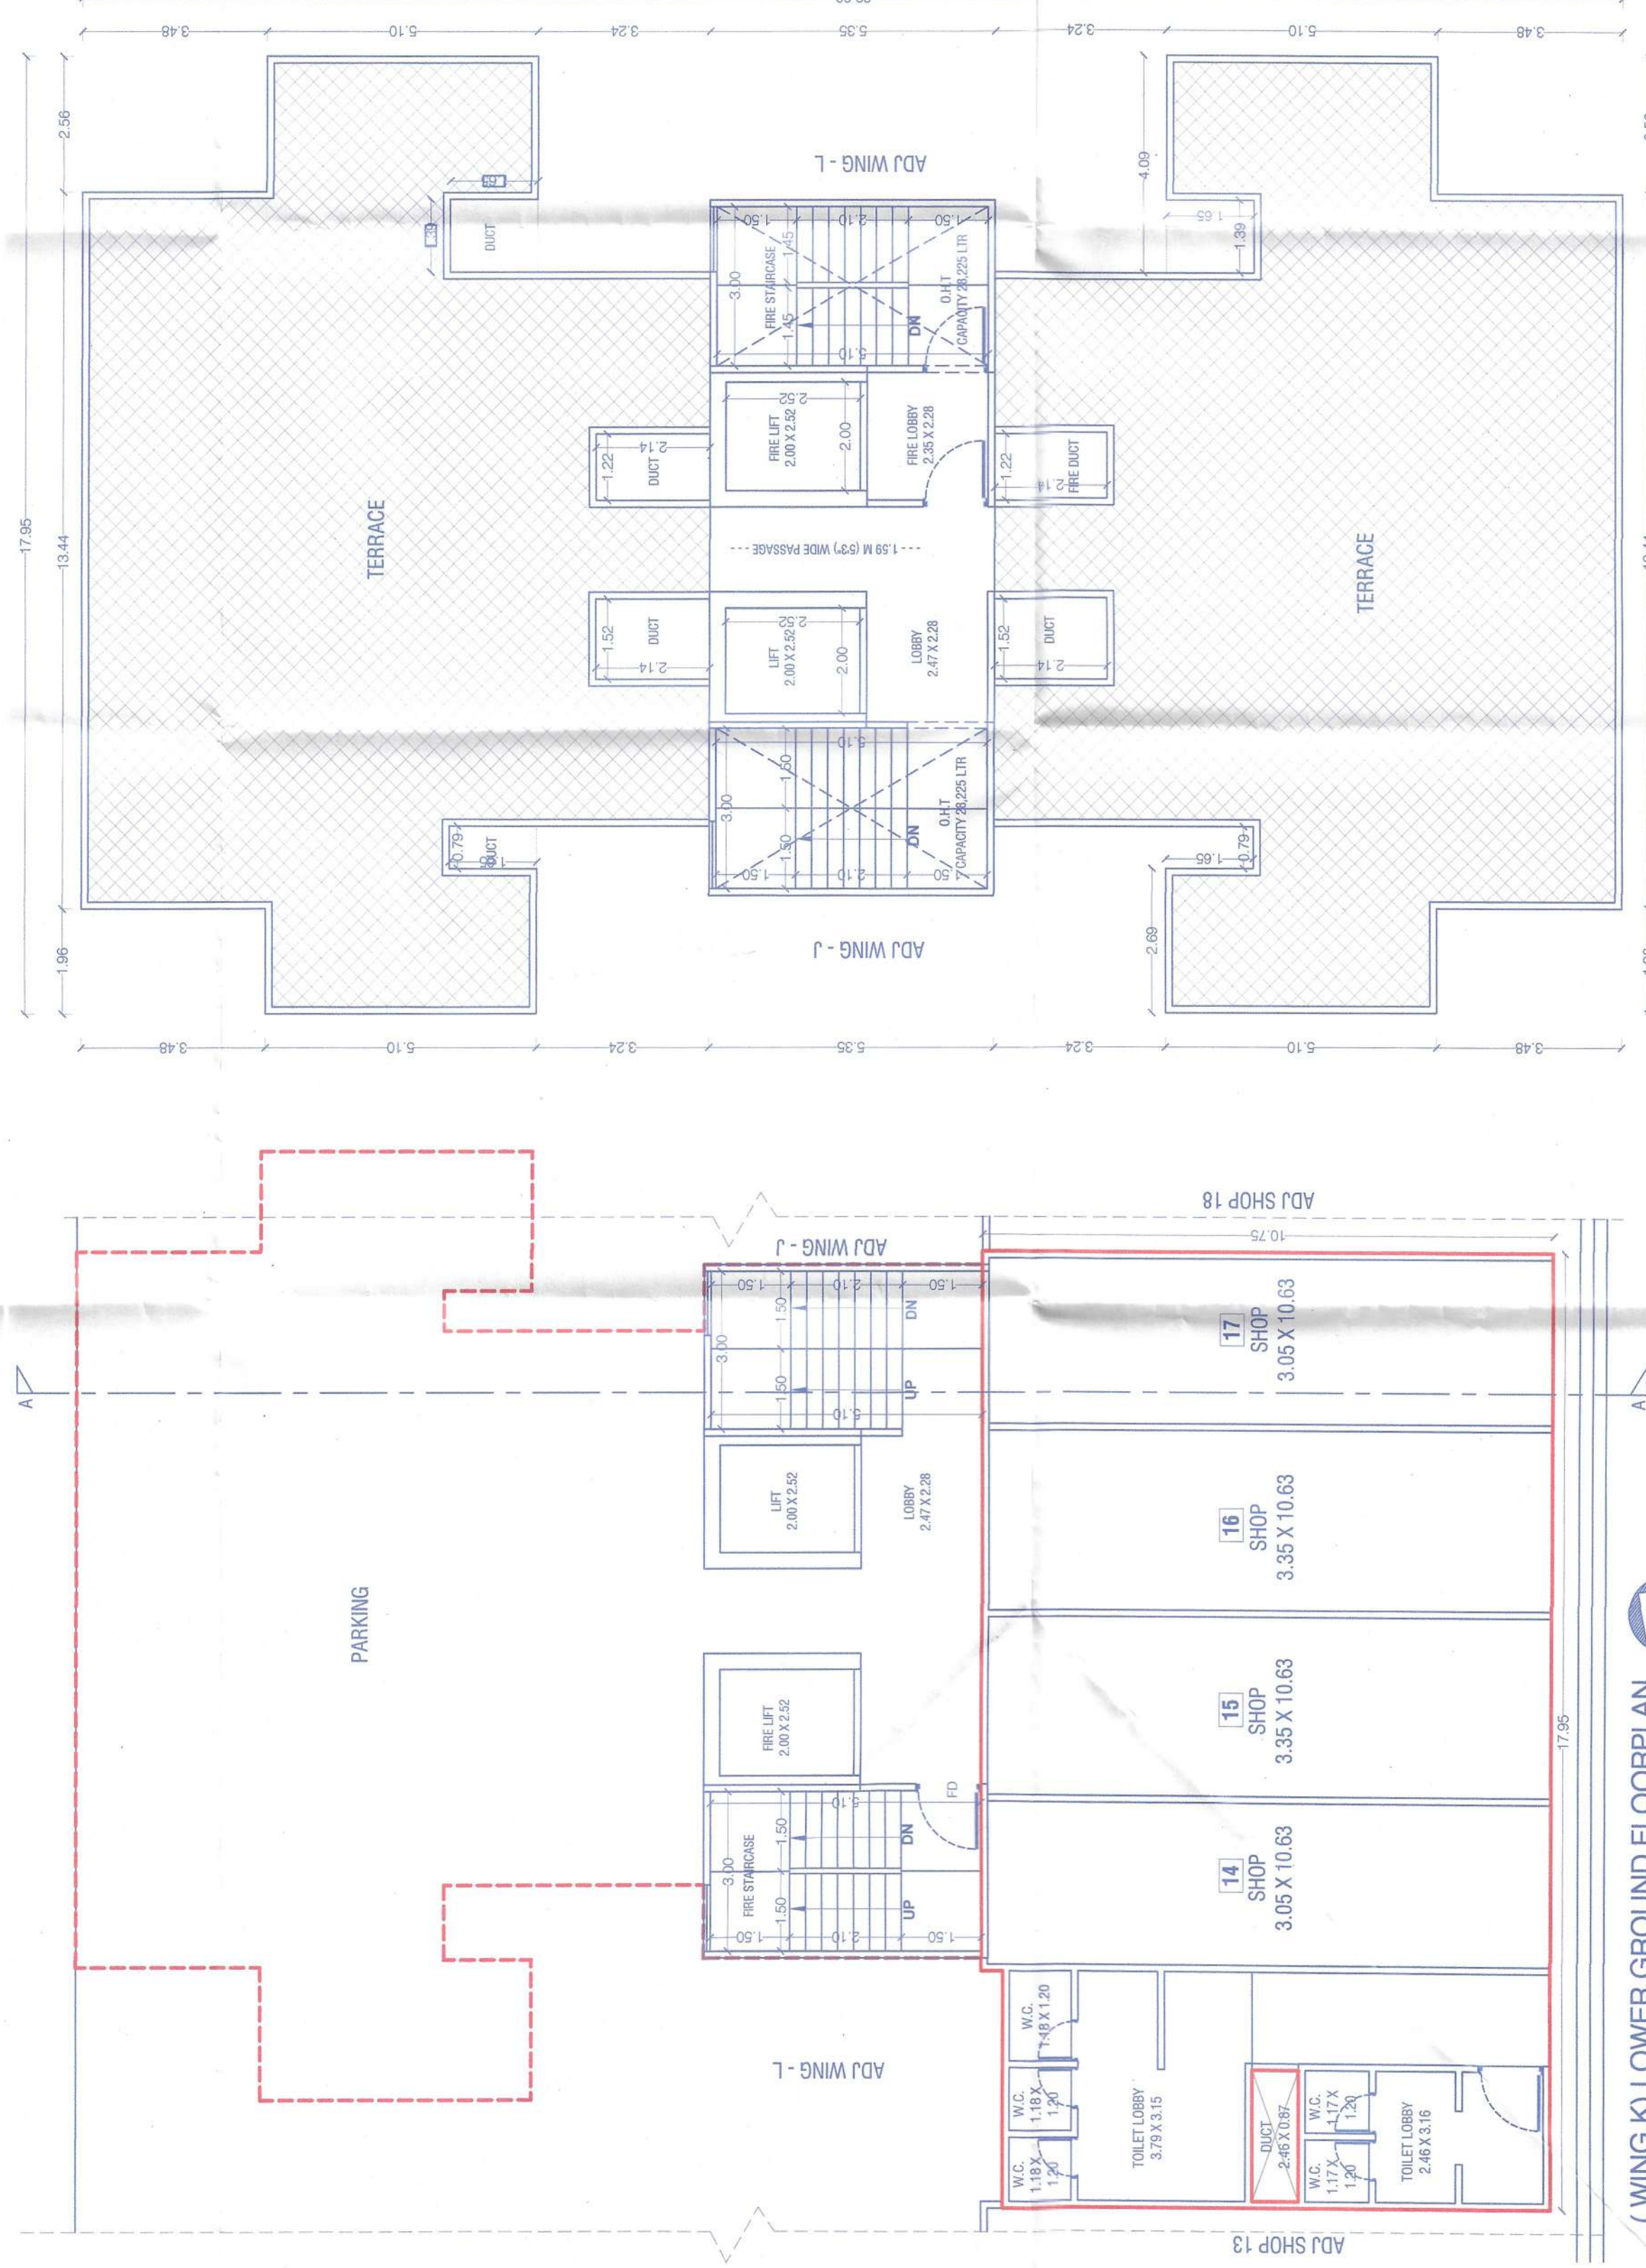

(WING K) LOWER GROUND FLOORPLAN
SCALE :- 1:100

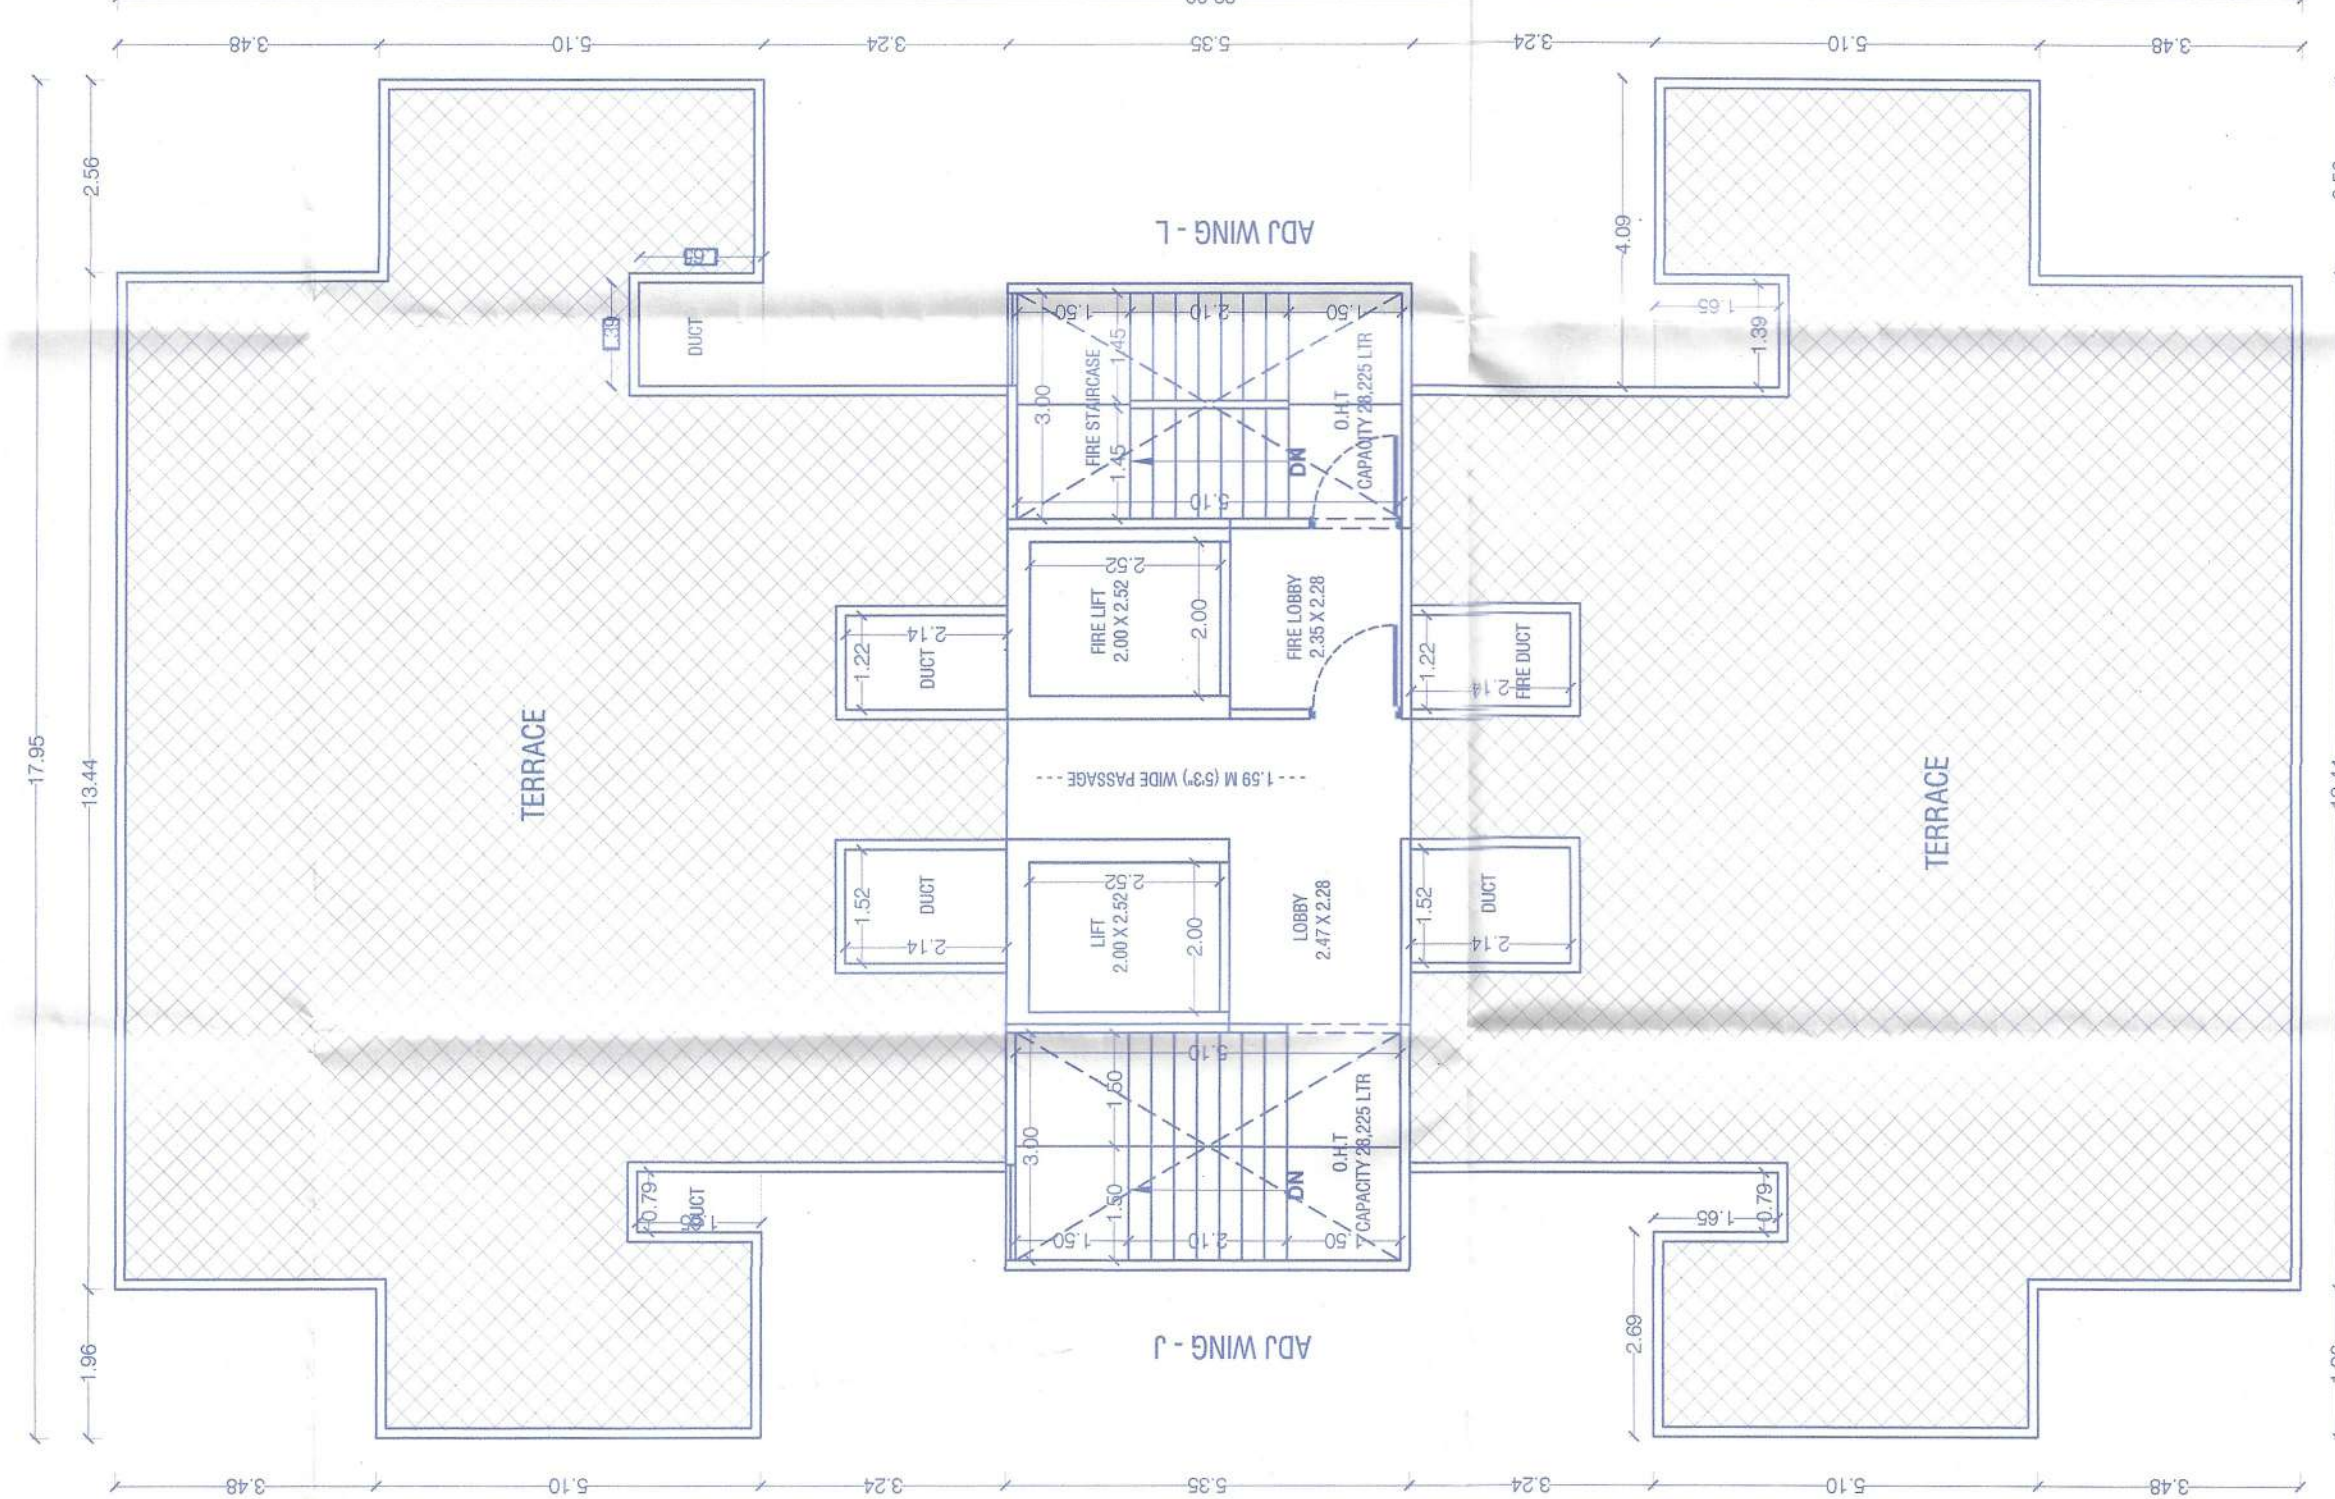

(WING K) TERRACE FLOOR PLAN
SCALE :- 1:100

WATER CALCULATION - (WING - K)

COMMERCIAL

02) OVER HEAD WATER TANK FOR COMMERCIAL
SAY = 49 NO. PERSONS
WATER REQUIRED PER DAY = $49 \times 45 = 2,205.00$ LTR.

TOTAL OVERHEAD CAP = 2,205.00 LTRS.

FOR UNDER GR. WATER TANK = 2.205.00 X 1.50

= 3,307.50 LTRS.

TOTAL UNDER GR. PROV. = 53,307.50 LTRS.

CERTIFICATE OF AREA

Certificate That The Plot Under Reference Was Surveyed By Me On _____ And The Dimensions Of Site Etc. Of Plot Stated On Plot Acre As Measured On Site And The Area So Worked Out Tallies With The Area Stated In Document Of Ownership / T.P Scheme Records / Land Records Department / Civil Survey Records.

OWNER'S DECLARATION NAME & SIGN

CONSENTING DESIGNATION, NAME & ORGANIZATION

I/We Undersigned Hereby Confirm That I/We Would Abide By Plans Approved By Authority/Collector. I/We Would Execute The Structure As Per Approved Plan. Also I/We Would Execute The Work Under Supervision Of Proper Technical Person So As To Ensure The Quality And Safety At The Work Site.

M/S. WHITE MARBLES PRIVATE LIMITED THROUGH
MR. ANKIT DINESH CHHAJED.

PROJECT :-
LAYOUT OF BUILDING (COMMERCIAL + RESIDENTIAL) SR.NO.87,
WARIF PINE

ARCHITECT :



JAY AERAM & ASSOCIATES
ADDRESS : 403, AKSHAY CENTRE, C.T.S. NO. 1050 +
TILAK ROAD, SHUKRWAR PETH 02, PUNE.
EMAIL : admin@jayeram.com | arch.jayeram@jayeram.com

CA/93/13811					
JOB NO.	DATE	SCALE	NORTH	DRAWN BY	CHECKED BY
805	04.04.2023	1:100		KISHOR	JAY SIR