


F.S.I STATEMENT (WING-G)				
FLOOR	COAM. BUIP AREA	RESIL. LIFT AREA	TEN.	
BASEMENT -02	---	---	---	---
BASEMENT -01	---	---	---	---
LOWER GR/FIL	0.00	---	---	---
1ST FLOOR	518.10	---	04	---
2ND FLOOR	518.10	---	04	---
3RD FLOOR	518.10	---	04	---
4TH FLOOR	518.10	---	04	---
5TH FLOOR	518.10	---	04	---
6TH FLOOR	518.10	---	04	---
7TH FLOOR	518.10	---	04	---
8TH FLOOR	518.10	---	04	---
9TH FLOOR	518.10	---	04	---
10TH FLOOR	518.10	---	04	---
11TH FLOOR	518.10	---	04	---
TOTAL	6217.20	---	48	---
GRAND TOTAL	6217.20	10.38	48	---

WING - 'G' PARKING AREA STATEMENT				
RESIDENTIAL PARKING AREA	NO. PARKING REQ.	PARKING PROV.		
1 TEN. HAVING CARPET AREA	TEN.	CAR	SC	SC
80 SQ.M. TO 150 SQ.M. (1:1)	48	48	48	48
REQUIRED TOTAL AREA STATEMENT				
TOTAL	48	48	48	48
5% VISITOR PARKING	48	50	50	50
TOTAL	48	50	50	50
L CAR AREA = 50 X 12.50 = 625.00 SQ.M				
1 TEN. HAVING CARPET AREA = 80 X 2.00 = 160.00 SQ.M				
SCOOTER AREA = 725.00 SQ.M				
TOTAL = 625.00 + 160.00 + 725.00 = 1510.00 SQ.M				
REQUIRED PARKING AREA = 725.00 SQ.M				
PROVIDED PARKING AREA = 725.00 SQ.M				

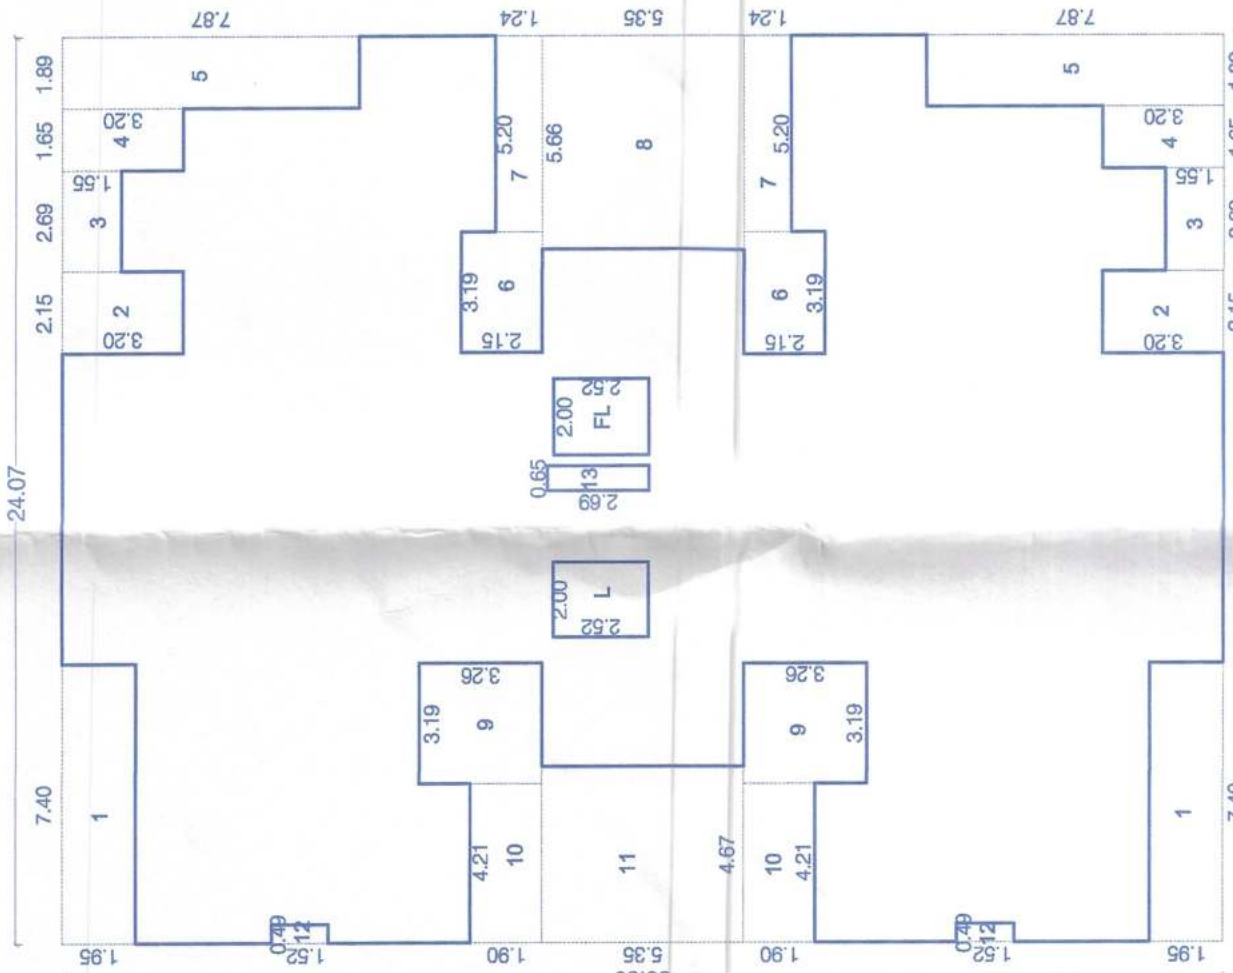

AREA KEY PLAN FOR (WING-G)
TYPICAL :- 1ST, 2ND, 3RD, 4TH, 5TH, 6TH, 7TH, 8TH, 9TH, 10TH & 11TH FLOOR PLAN
SCALE :- 1:100

AREA CALCULATIONS FOR (WING G)				
TYPICAL :- UPPER GR / STILL ,				
BLOCK	1	24.07	X	30.8
DEDUCTIONS				
1	=	2	7.40	X
2	=	2	2.15	X
3	=	2	2.69	X
4	=	2	1.65	X
5	=	2	1.89	X
6	=	2	3.19	X
7	=	2	5.20	X
8	=	1	5.66	X
9	=	2	3.19	X
10	=	2	4.21	X
11	=	1	4.67	X
12	=	2	0.49	X
13	=	1	0.65	X
TOTAL				
L	=	1	2.00	X
FL	=	1	2.00	X
TOTAL DEDUCTION				
TOTAL	=	5.04	X	2.52
FL	=	5.04	X	2.52
TOTAL BUILT-UP AREA				
TOTAL	=	10.08	X	23.26
FL	=	10.08	X	23.26
TOTAL BUILT-UP AREA				
TOTAL	=	518.10	X	518.10

WATER CALCULATION - (WING-G)	
RESIDENTIAL	
01) OVERHEAD WATER TANK - FOR RESIDENTIAL	
NO. OF TENEMENTS - 48 X 5 X 15 LTRS = 32,400.00 LTRS.	
TOTAL = 32,400.00 LTRS.	
ADD FOR FIRE FIGHTING - 20,000.00 LTRS.	
TOTAL OVERHEAD CAP = 52,400.00 LTRS.	
FOR UNDER GR WATER TANK = 48,000.00 X 1.50	
ADD FOR FIRE FIGHTING = 75,000.00 LTRS.	
TOTAL UNDER GR PROV = 1,23,000.00 LTRS.	

4.97

AREA KEY PLAN FOR (WING-G)
7TH REFUGE FLOOR (REFUGE AREA)
SCALE :- 1:100

AREA CALCULATIONS FOR (WING-H) REFUGE AREA (7TH FLOOR)				
BLOCK	=	1	4.97	X
TOTAL DEDUCTION	=	9.15	X	45.48
TOTAL BUILT-UP AREA	=	0.00	X	45.48

REFUGE AREA STATEMENT	
BUIP X 2 X 2 PER PERSON REQ. REFUGE AREA 0.3 SQ.M	
518.10 X 2 X 0.3 = 24.87	
REFUGE AREA REQUIRED = 24.87	
PROPOSED REFUGE AREA = 46.48 SQ.M	




(WING G) UPPER GR / STILL FLOOR PLAN
SCALE :- 1:100



(WING G) TYPICAL :- 1ST, 2ND, 3RD, 4TH, 5TH, 6TH, 7TH, 8TH, 9TH, 10TH & 11TH FLOOR PLAN
SCALE :- 1:100



(WING-G) :- 7TH REFUGE FLOOR PLAN
SCALE :- 1:100

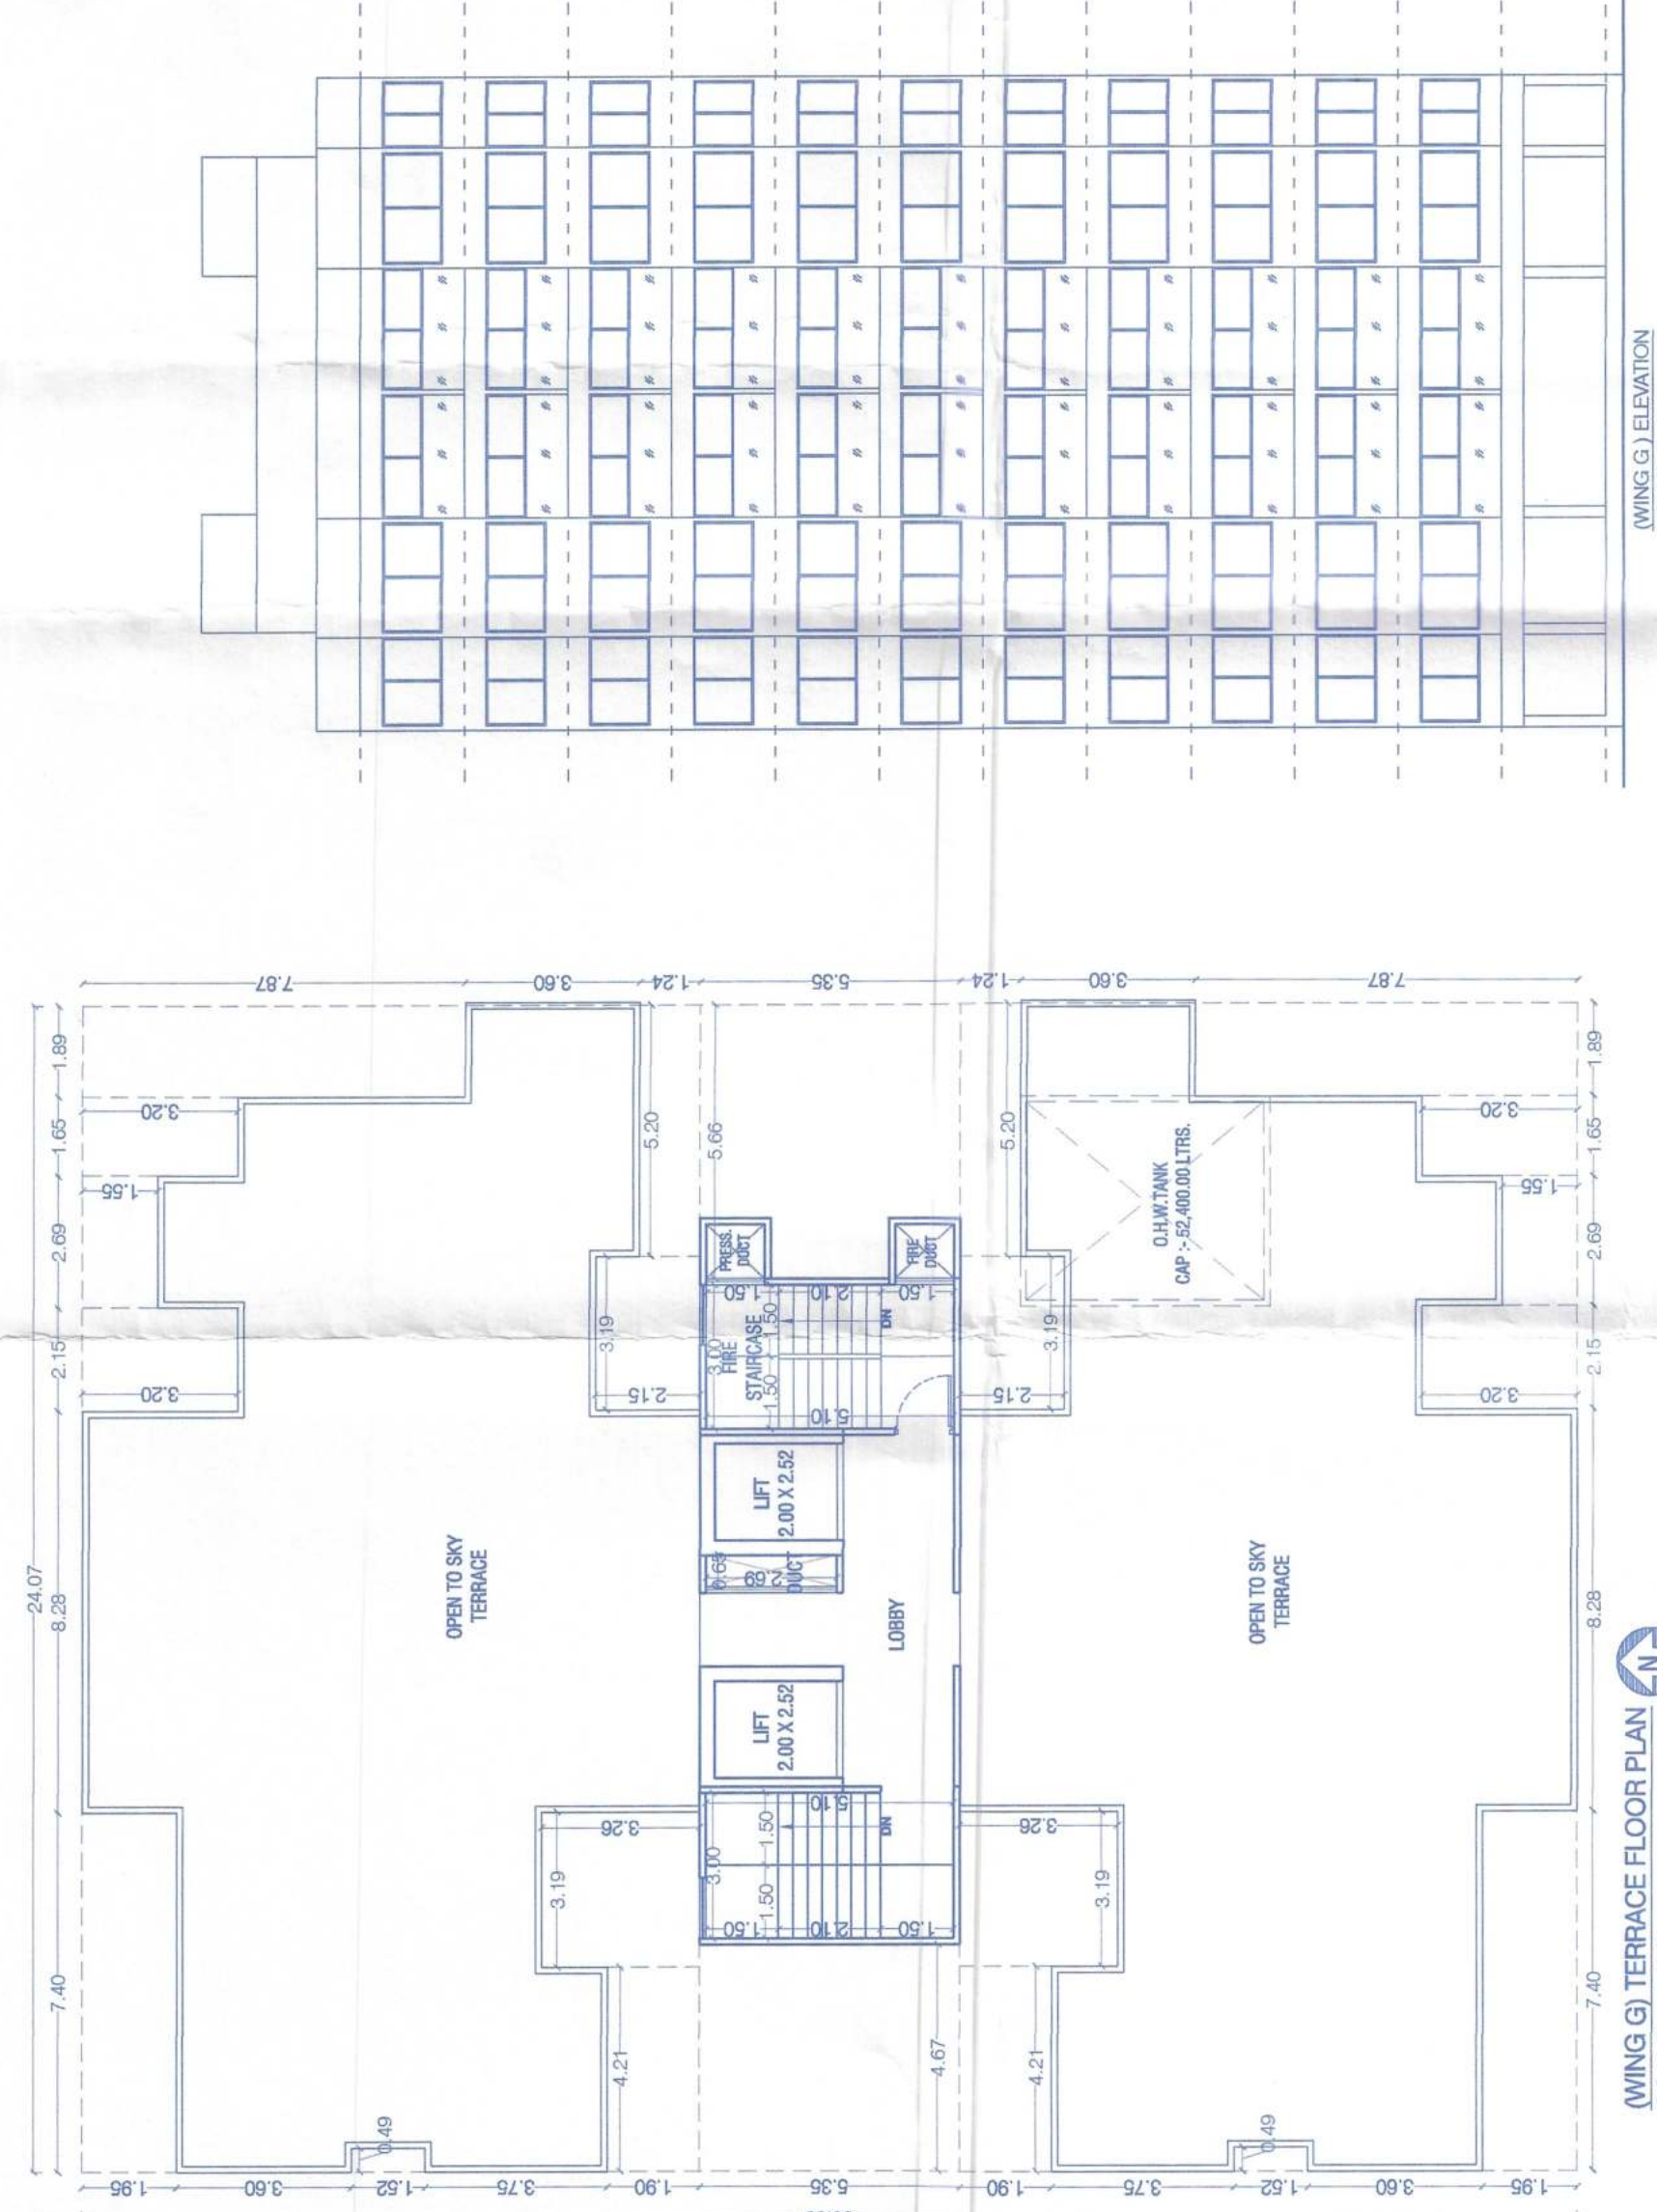

(WING-G) TERRACE FLOOR PLAN
SCALE :- 1:100



(WING-G) SECTION AA
SCALE :- 1:100

OWNERS DECLARATION, NAME & SIGN.

WHITE MARBLES REALTIES PRIVATE LIMITED THROUGH
MR. ANKIT DINESH CHHAJED.
PROJECT :-
LAYOUT OF BUILDING (COMMERCIAL + RESIDENTIAL) SR.NO.87,
WAGDE, PUNE

JAY AERAM & ASSOCIATES
ADDRESS :
C/O. Mr. Jayaram, 200/201, V.K. Road,
Pune - 411 004.
EMAIL : jayaram@jayaram.com | jayaram@jayaram.com
PHONE NO. : 020-24454333 | 9888809292

JOB NO.	DATE	SCALE	NORTH	DRAWN BY	CHECKED BY
895	29/01/2025	1:100	N	SWATI	JAY SR

STAMP OF APPROVAL
WING-G

APPROVED SUBJECT TO CONDITION
APPROVED UNDER CONSTRUCTION
DATE :
Jr. Sub Engineer
Building Development Department
Zone No. 3 P.M.C.