


Sanctioned No. B.P. Chovisawadi/11/2023
Subject to conditions mentioned in the
Office Order No.
aven dated 08/11/2023
Pimpri
Date: 08/11/2023

O. C. Signed by
City Engineer


For City Engineer
Building Permission Dept.
P.C.M.C., Pimpri, Pune-18.

GROUND/PARKING FL AREA KEY PLAN

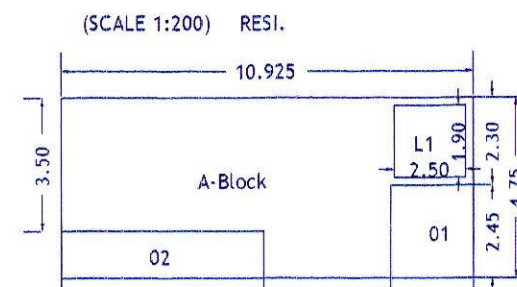


Polygon	Area
A-Block	51.89
D1	5.14
D2	6.72
L1	3.61
Total	36.42


GROUND/PARKING FL AREA KEY PLAN

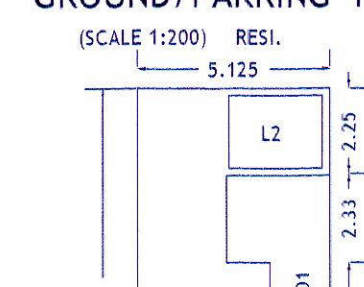


Polygon	Area
A-Block	60.60
D1	18.10
L2	4.75
Total	37.75

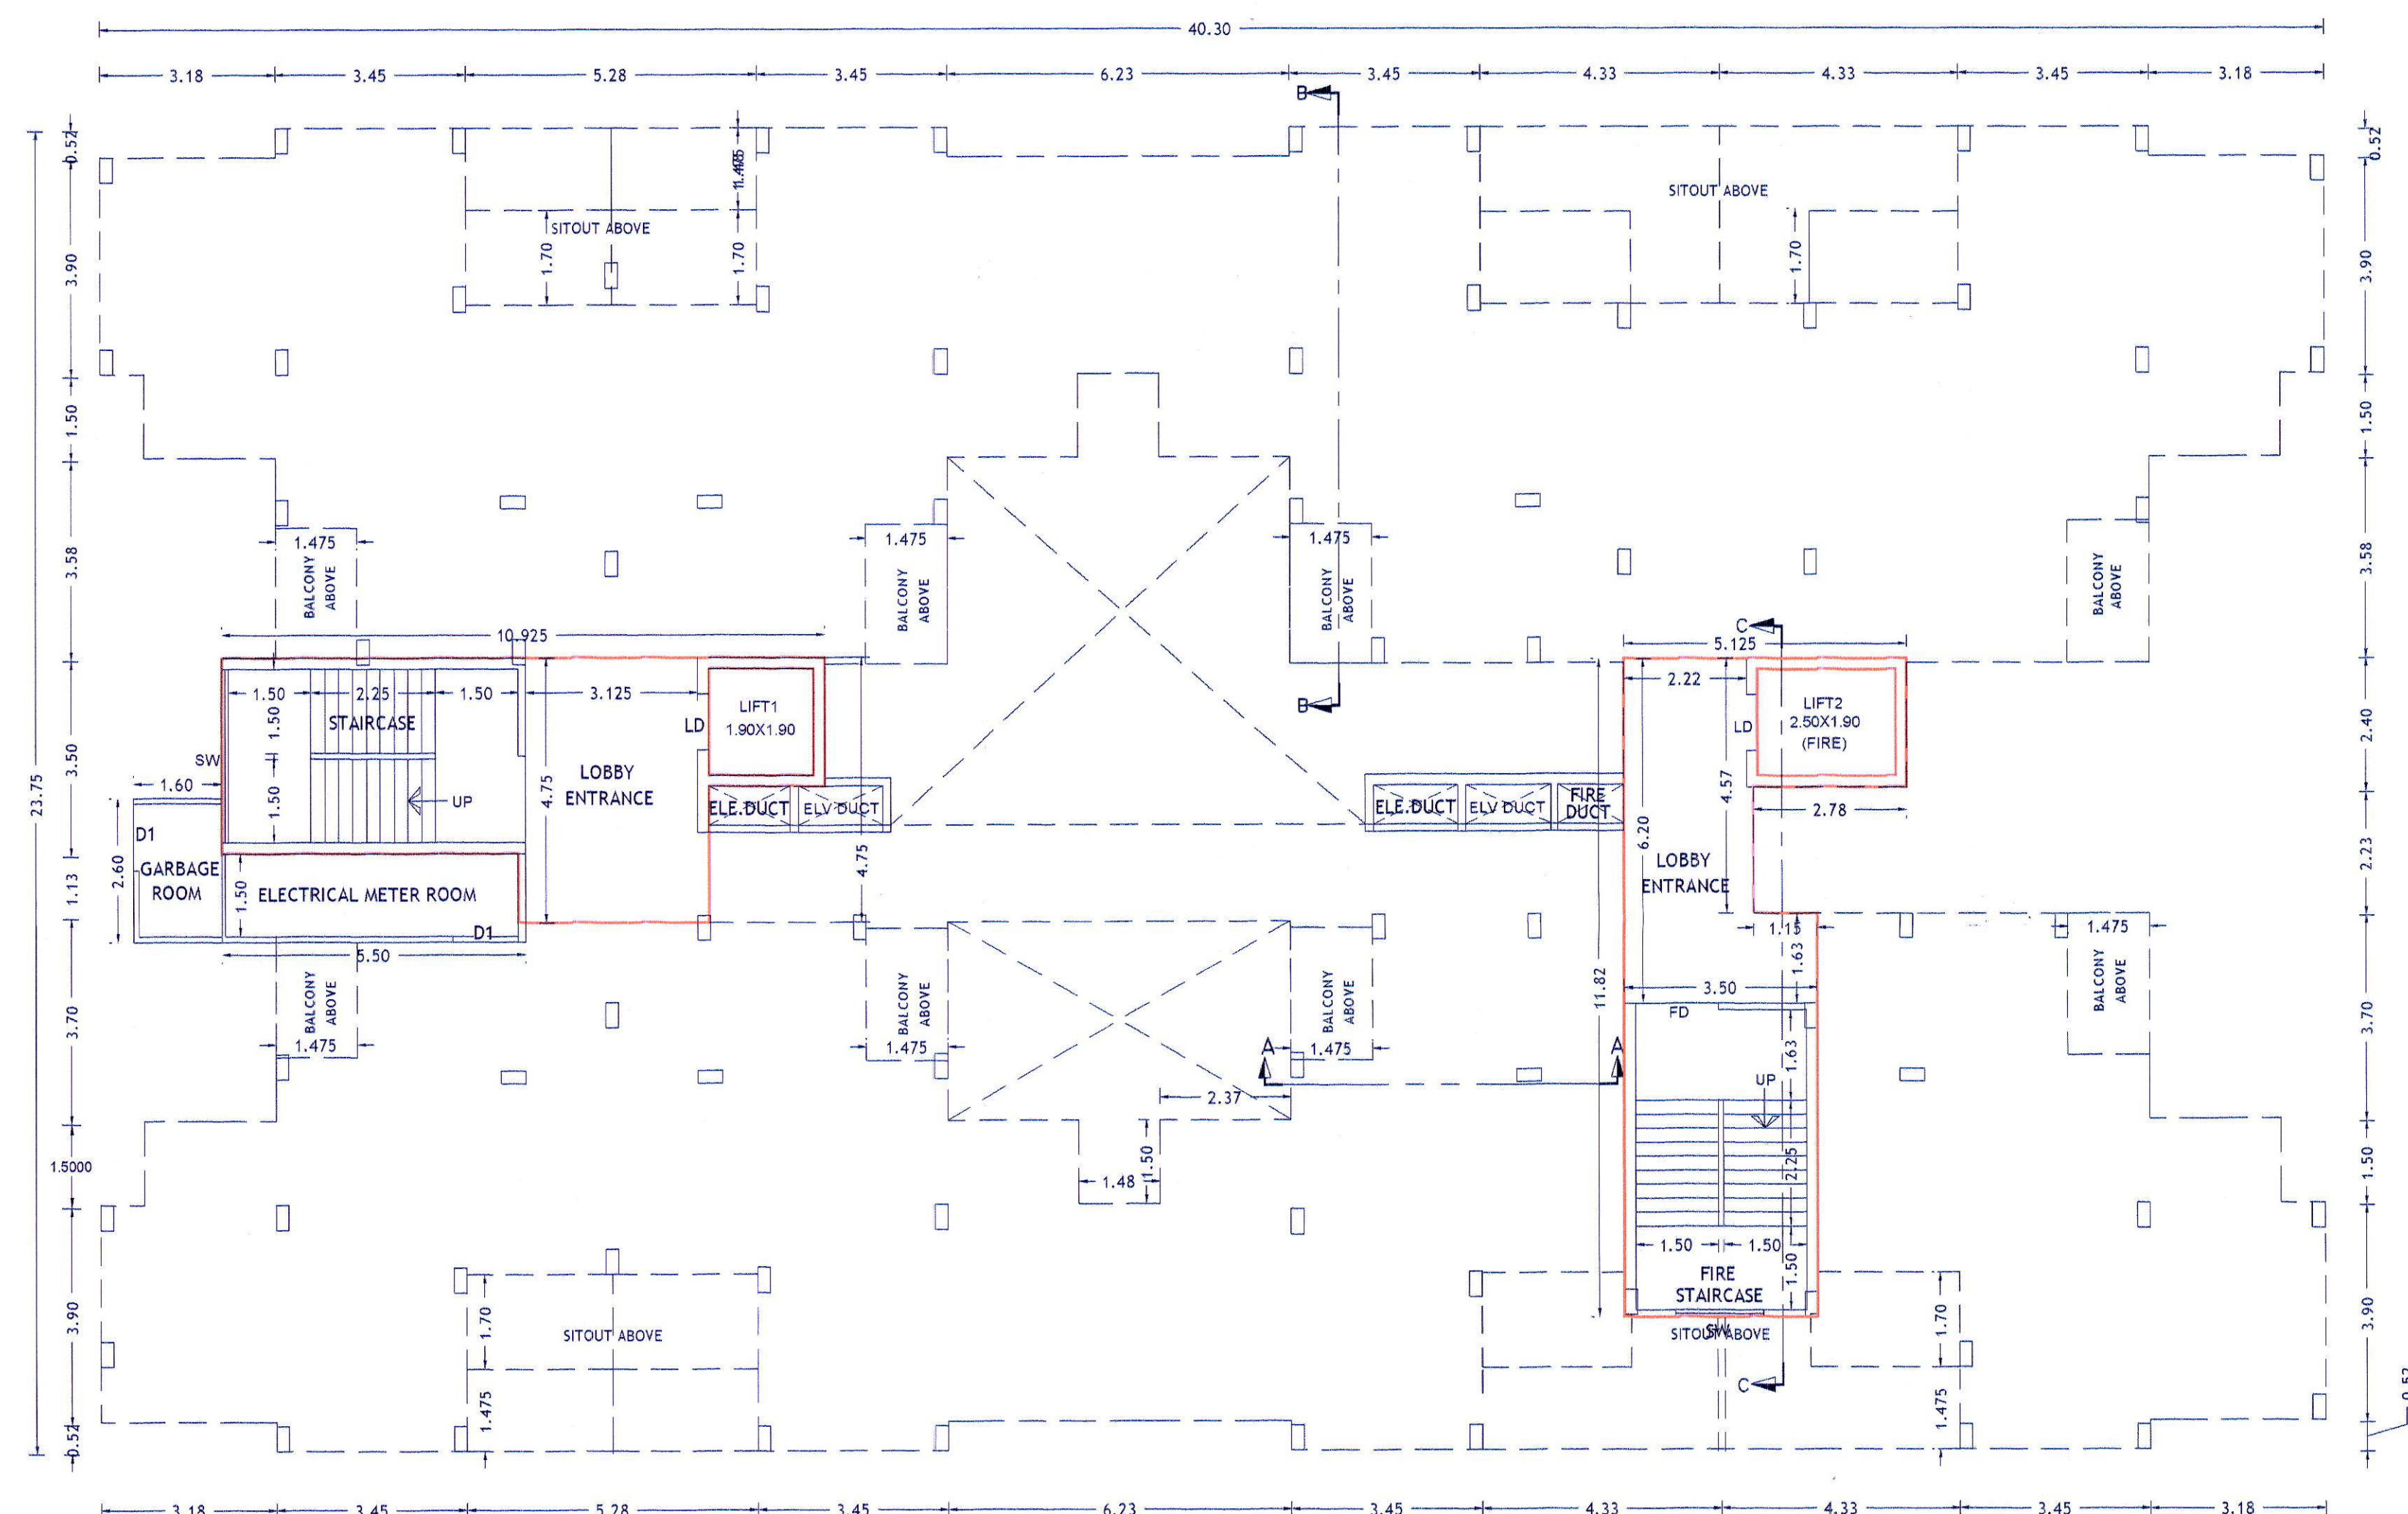

PARKING FLOOR PLAN

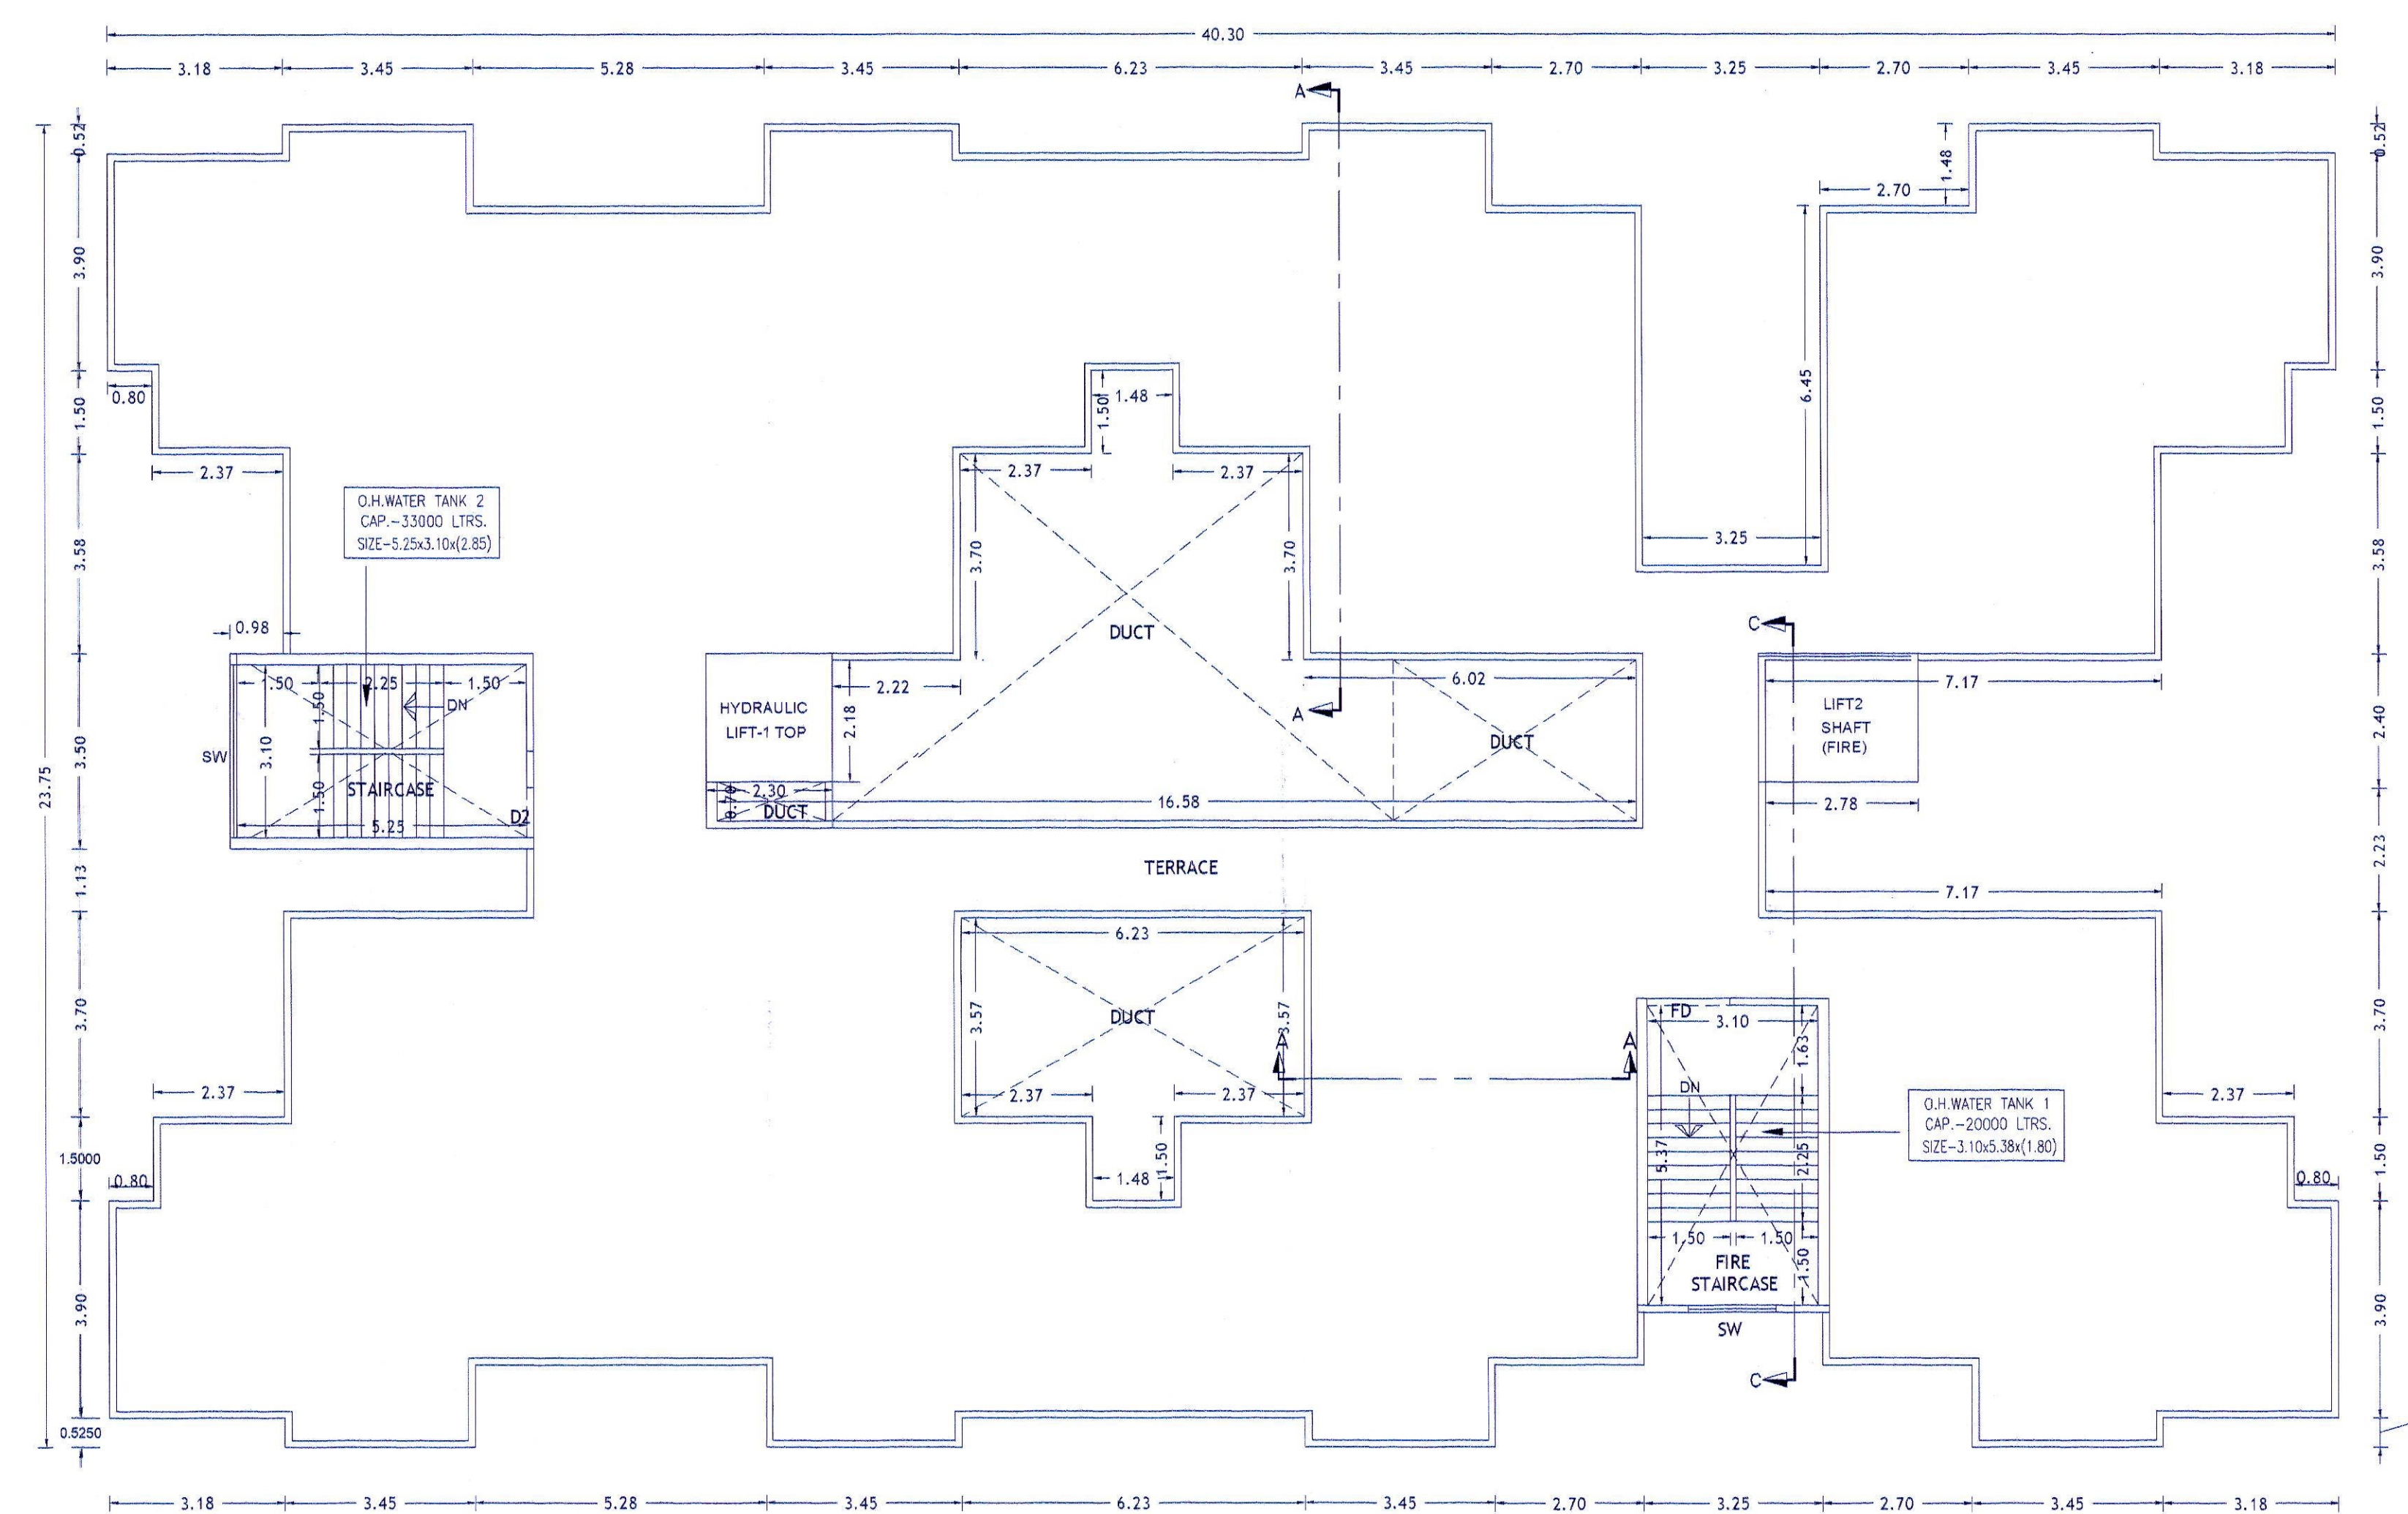


TERRACE FLOOR PLAN

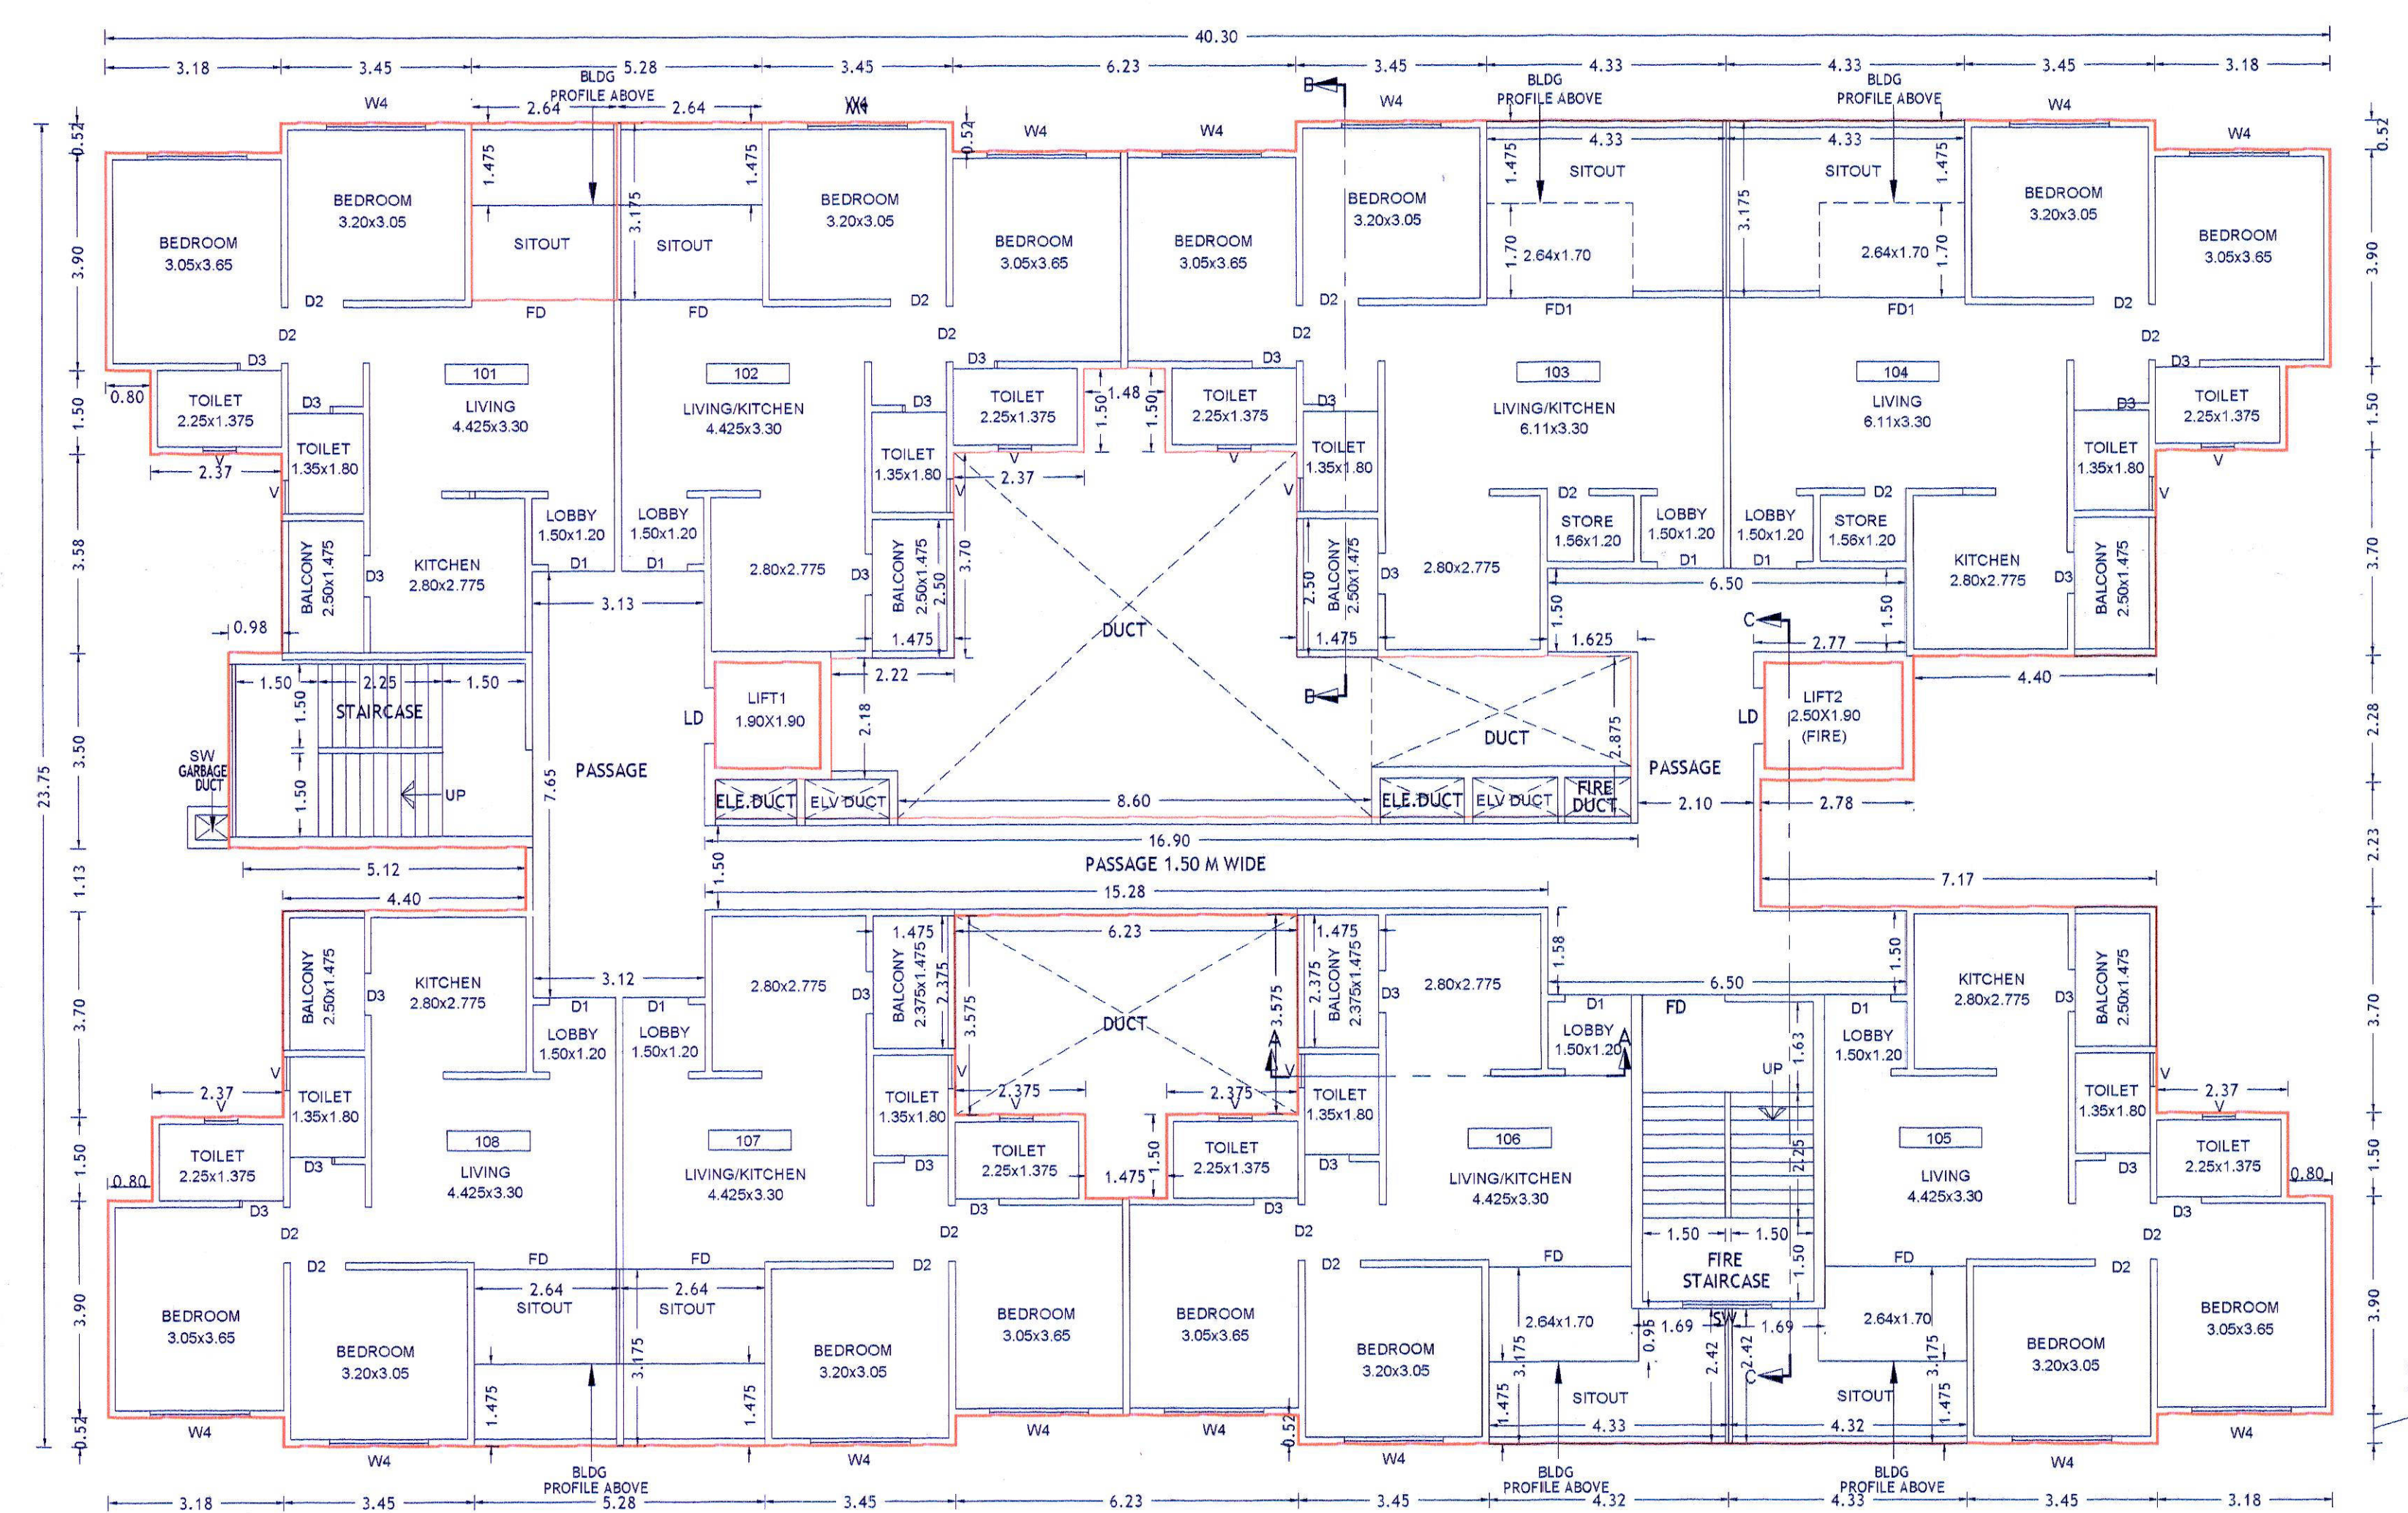

FIRST FLOOR PLAN
(WING-B)

FIRST FL AREA KEY PLAN

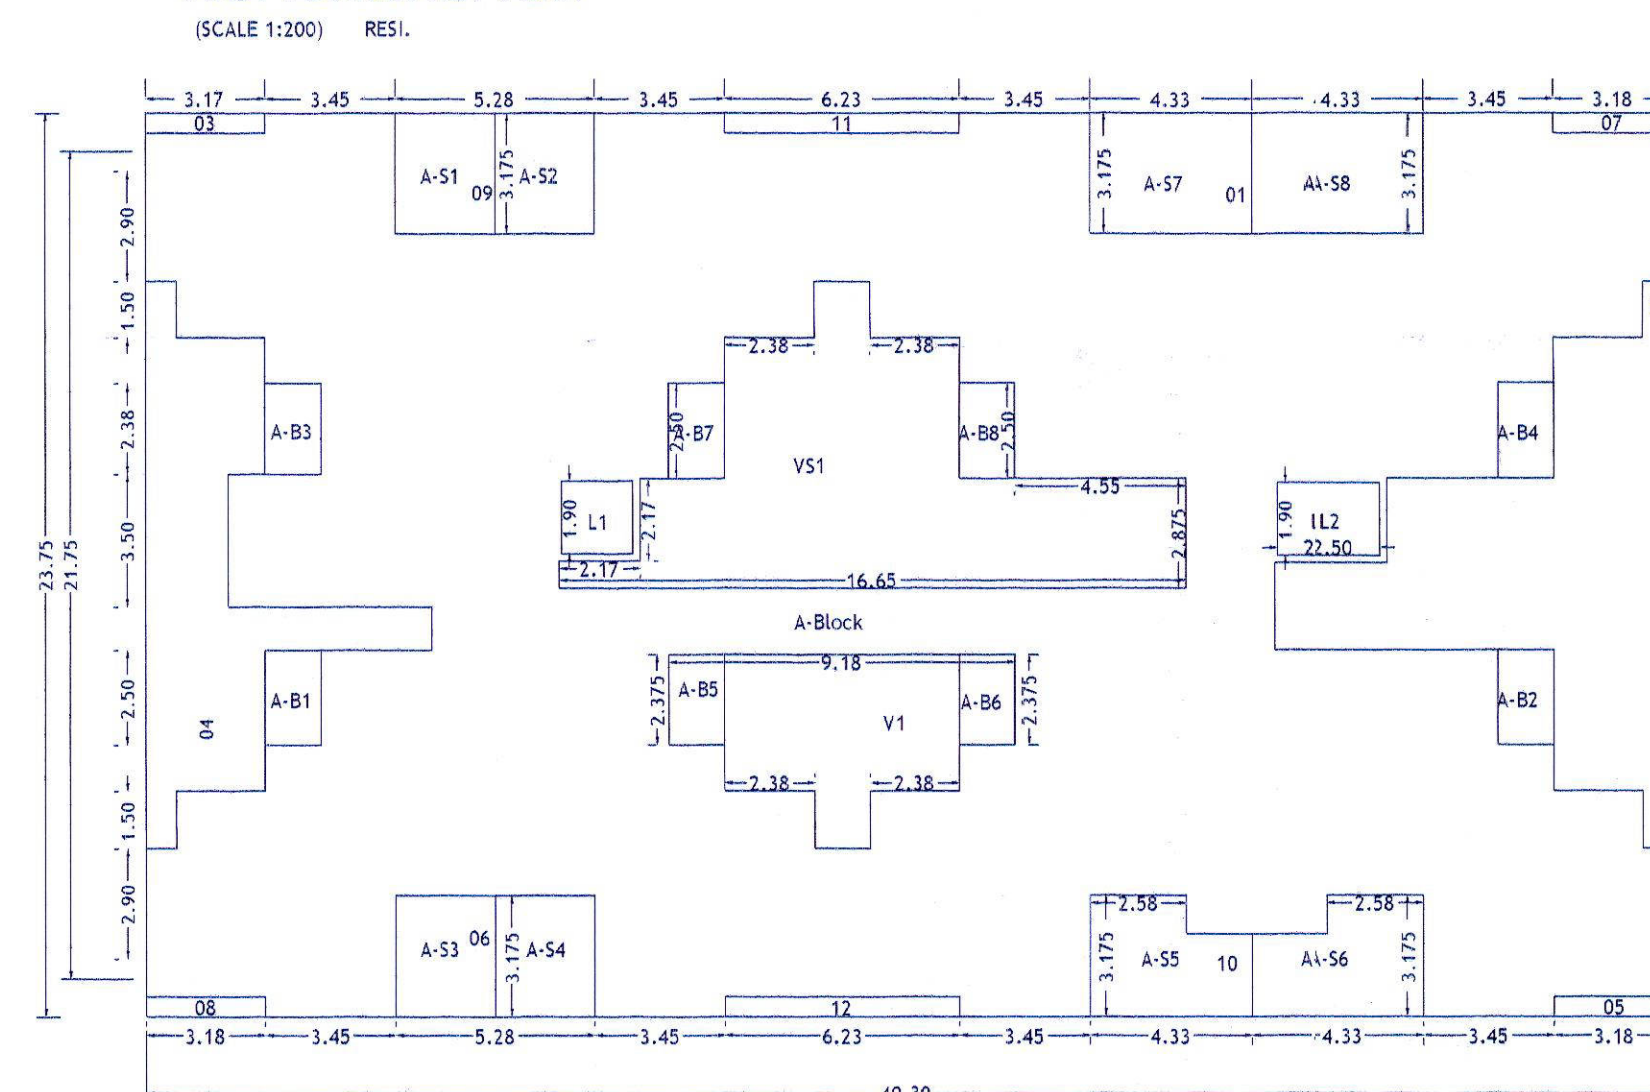

Polygon	Area	A-B1	3.69
A-Block	957.13	A-B2	3.69
D1	27.46	A-B3	3.50
D2	73.67	A-B4	3.69
D3	1.67	A-B5	3.50
D4	48.89	A-B6	3.69
D5	1.67	A-B7	3.69
D6	16.75	A-B8	3.50
D7	1.67	A-S1	8.38
D8	1.67	A-S2	8.38
D9	16.75	A-S3	8.38
D10	24.84	A-S4	8.38
D11	3.27	A-S5	12.42
D12	3.27	A-S6	12.42
D13	75.71	A-S7	13.73
D14	31.47	A-S8	13.73
L1	3.61	Total	734.73
L2	4.75		

SCHEDULE OF OPENINGS

DOORS	WINDOWS
D1 - 1.20 x 2.40	W4 - 1.80 x 1.20
D2 - 1.00 x 2.40	V - 0.60 x 0.90
D3 - 0.75 x 2.40	
FD - 3.30 x 2.40	
FD1 - 2.10 x 2.40	
FD4 - 1.80 x 2.40	
LD - 1.00 x 2.40	

PROJECT

PROPOSED BUILDING ON S.NO 32 (P)
AT CHOVISAWADI, PUNE

OWNER'S NAME & SIGN.

M/S KAMALRAJ ESTATE THROUGH PARTNER
KAMLESH KANYALAL GANDHI

ARCHITECT'S NAME & SIGN.

SHASHANK PRAKASH PHADKE

Scale	1:100, 1:200	Date	24-07-2023
Dr. No.	M-3	Job No.	P-445
Drawn	Sharma	Checked	
Inv. No.	PCMC/CH/066/2023/ZONE B	Key No.	
Sheet No.	04/10	Rev No.	R-0

solespace
consulting & architectural
(a division of solespace)
1st Floor, 302, Near Bore Bore, Bore,
Pimpri, Pune-411 018.
tel./fax: (020) 2748885/6, 8516145

NOTES
1. DRAWINGS ARE PREPARED ON BASIS OF DOCUMENTS PRODUCED/SUBMITTED BY OWNER/
P.A.H. THE PROVISIONMENT AND GENUINITY OF DOCUMENTS PRODUCED IS SOLE RESPONSIBILITY
OF THE OWNER/P.A.H. THE LIABILITY OF ARCHITECT IS RESTRICTED TO PURELY ARCHITECTURAL
ASSIGNMENTS ONLY.
2. THIS DRAWING IS THE SOLE PROPERTY OF THE ARCHITECT. IT MUST NOT BE COPIED OR
REPRODUCED IN ANYWAY OR MADE ACCESSIBLE TO THIRD PARTY WITHOUT THE WRITTEN
APPROVAL OF THE ARCHITECT.