




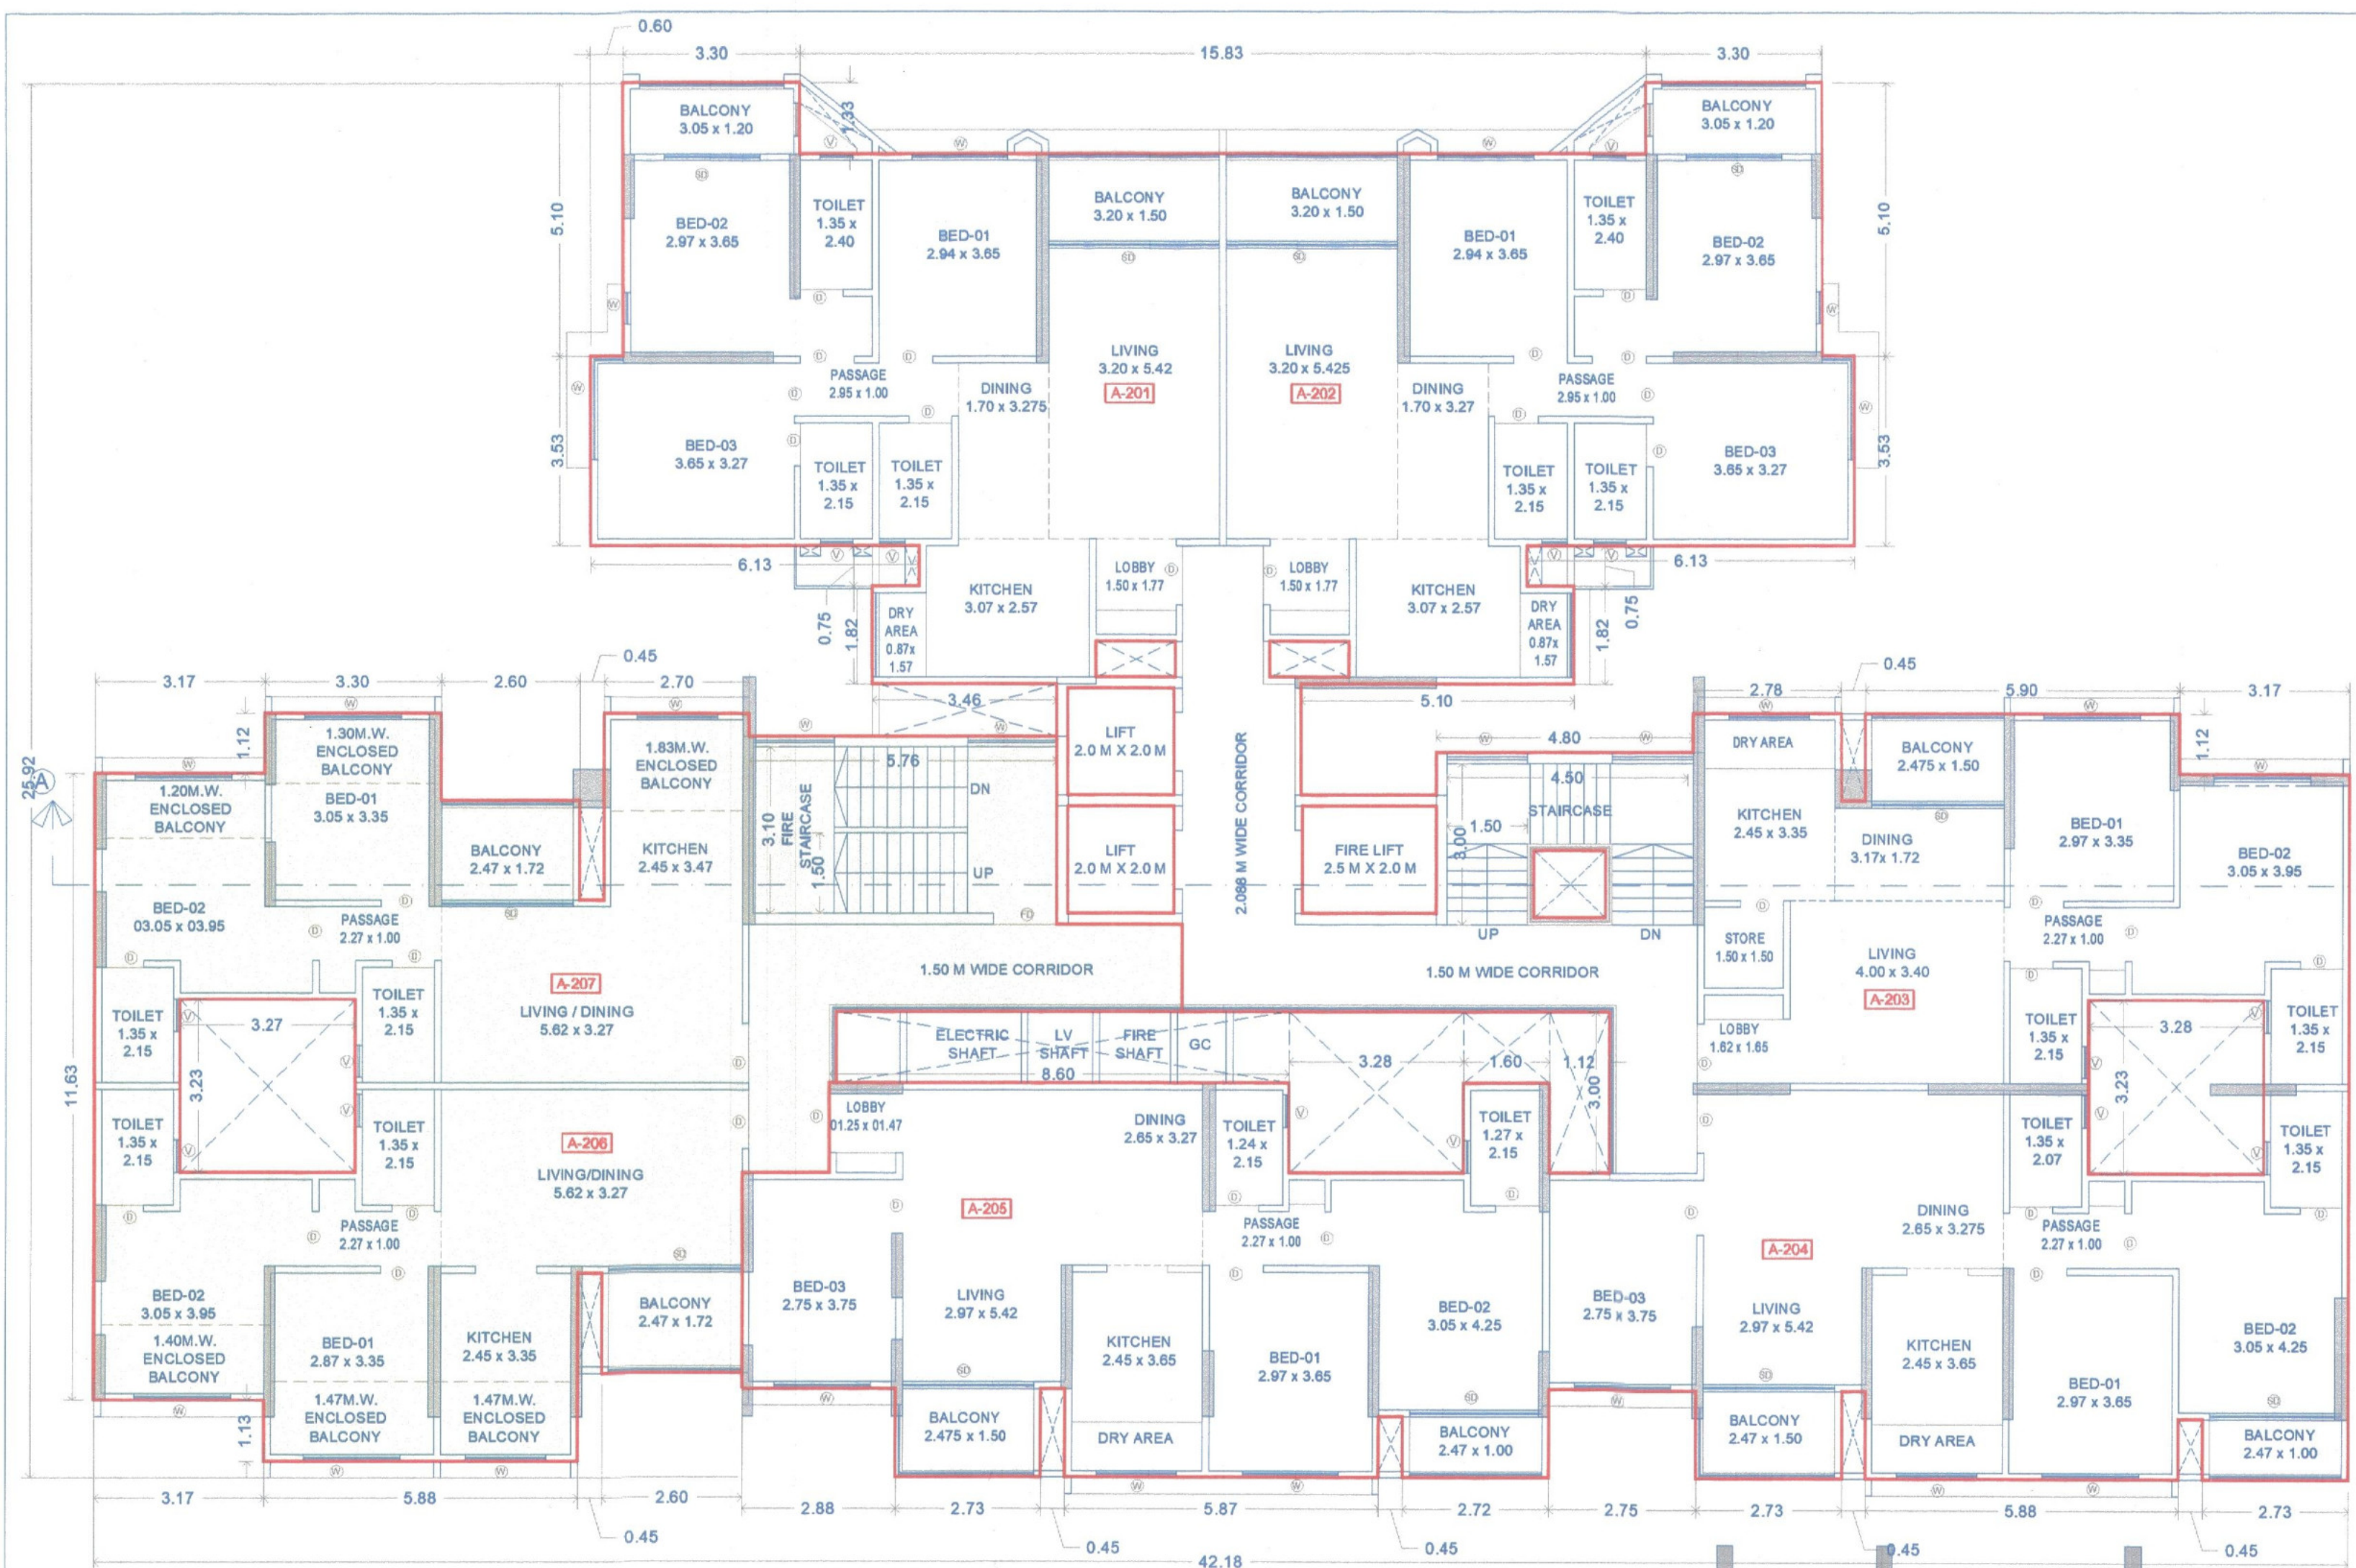


2ND FLOOR PLAN(MHADA)
A-WING

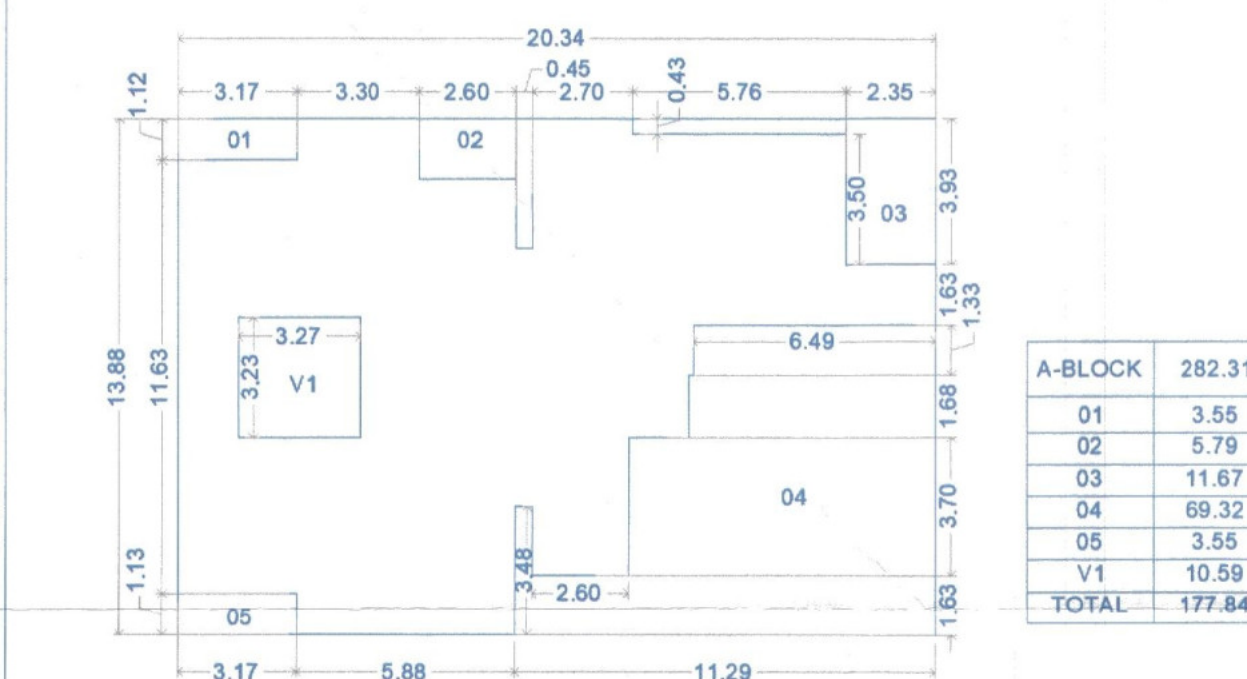


KEY PLAN-2ND FLOOR PLAN (MHADA)
(SCALE 1:200)

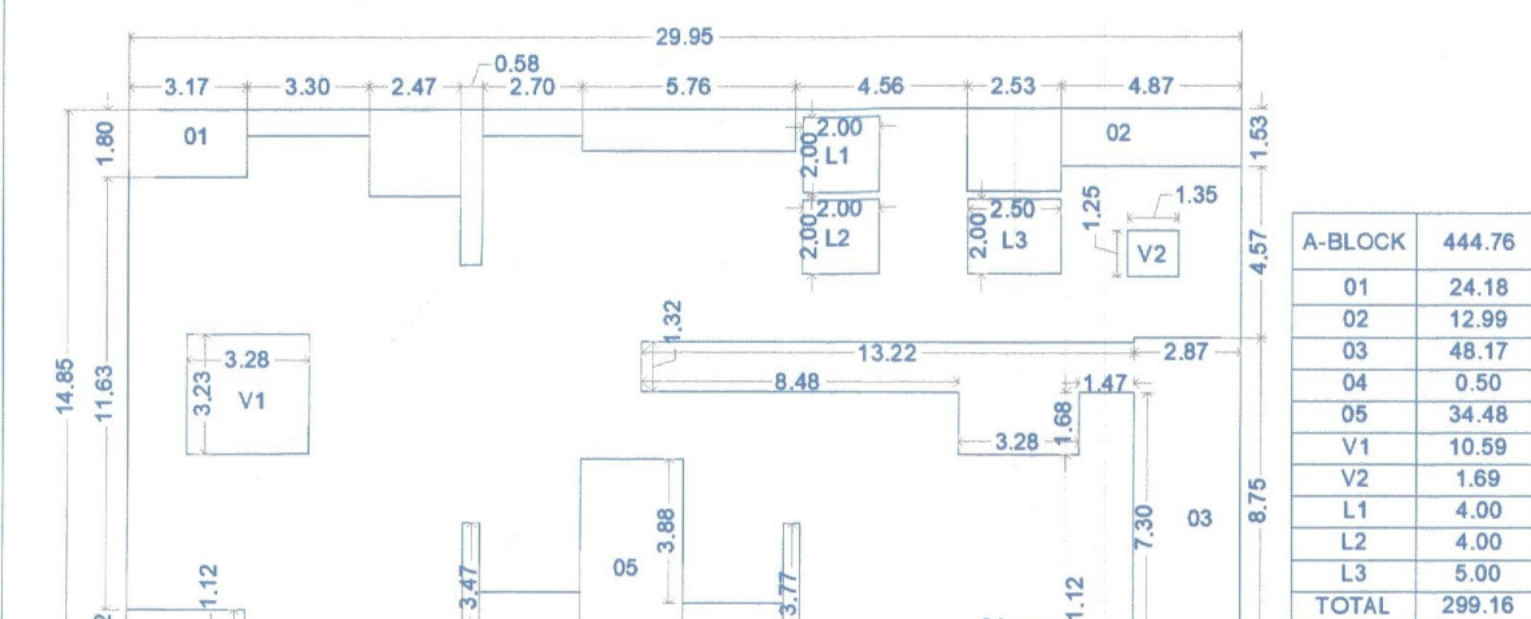


KEY PLAN-1ST FLOOR PLAN (MHADA)
(SCALE 1:200)

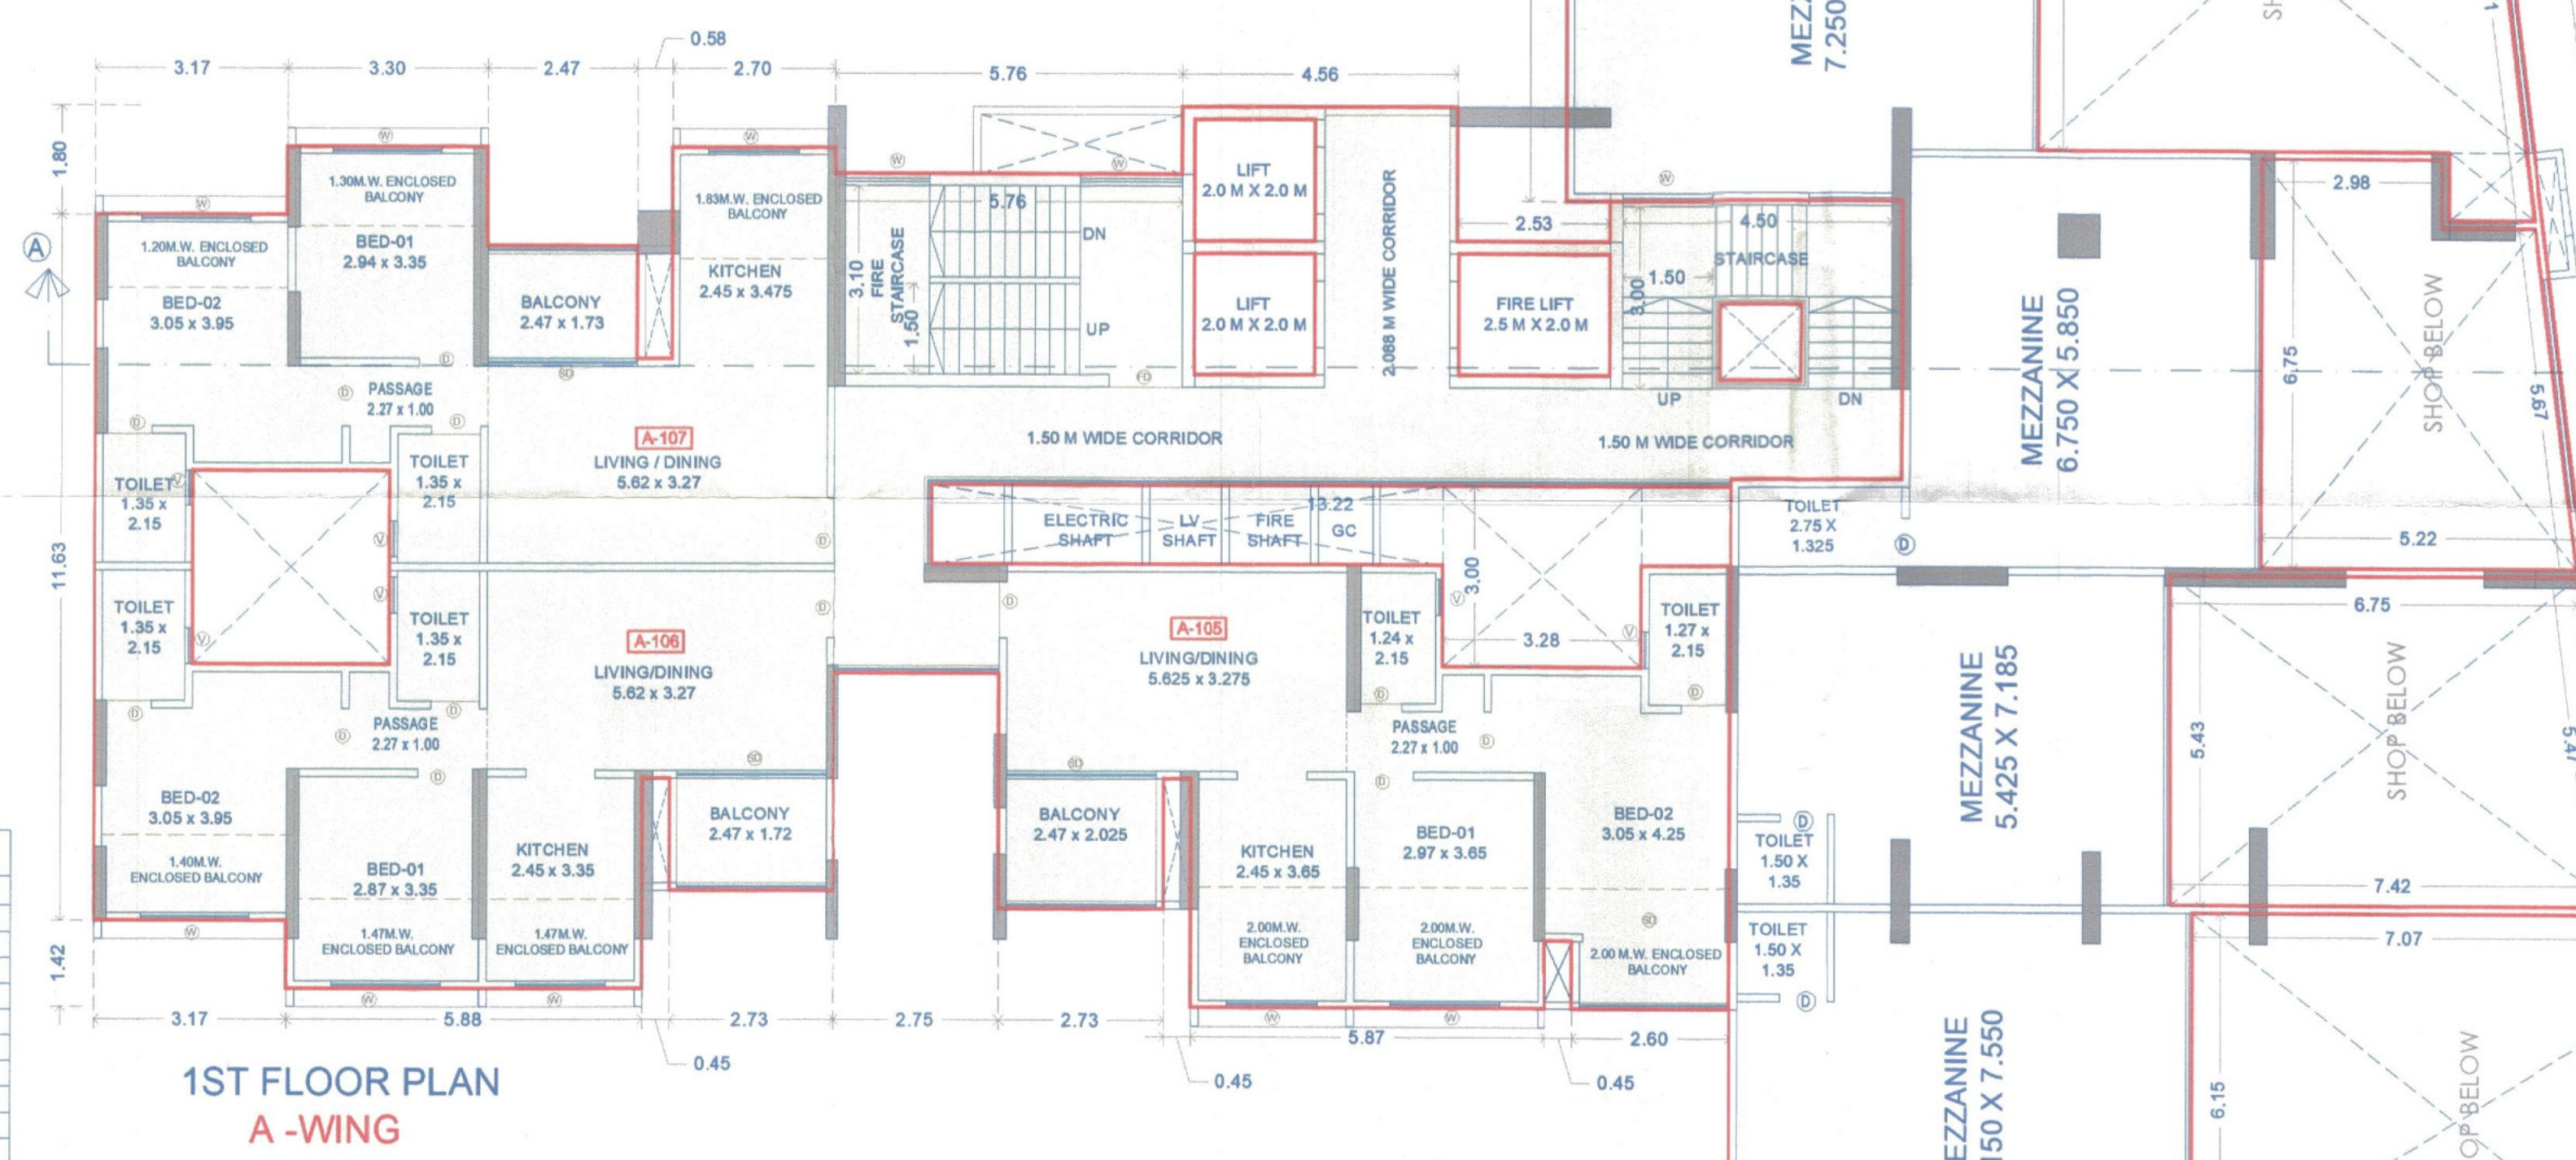

1ST FLOOR PLAN
A-WING

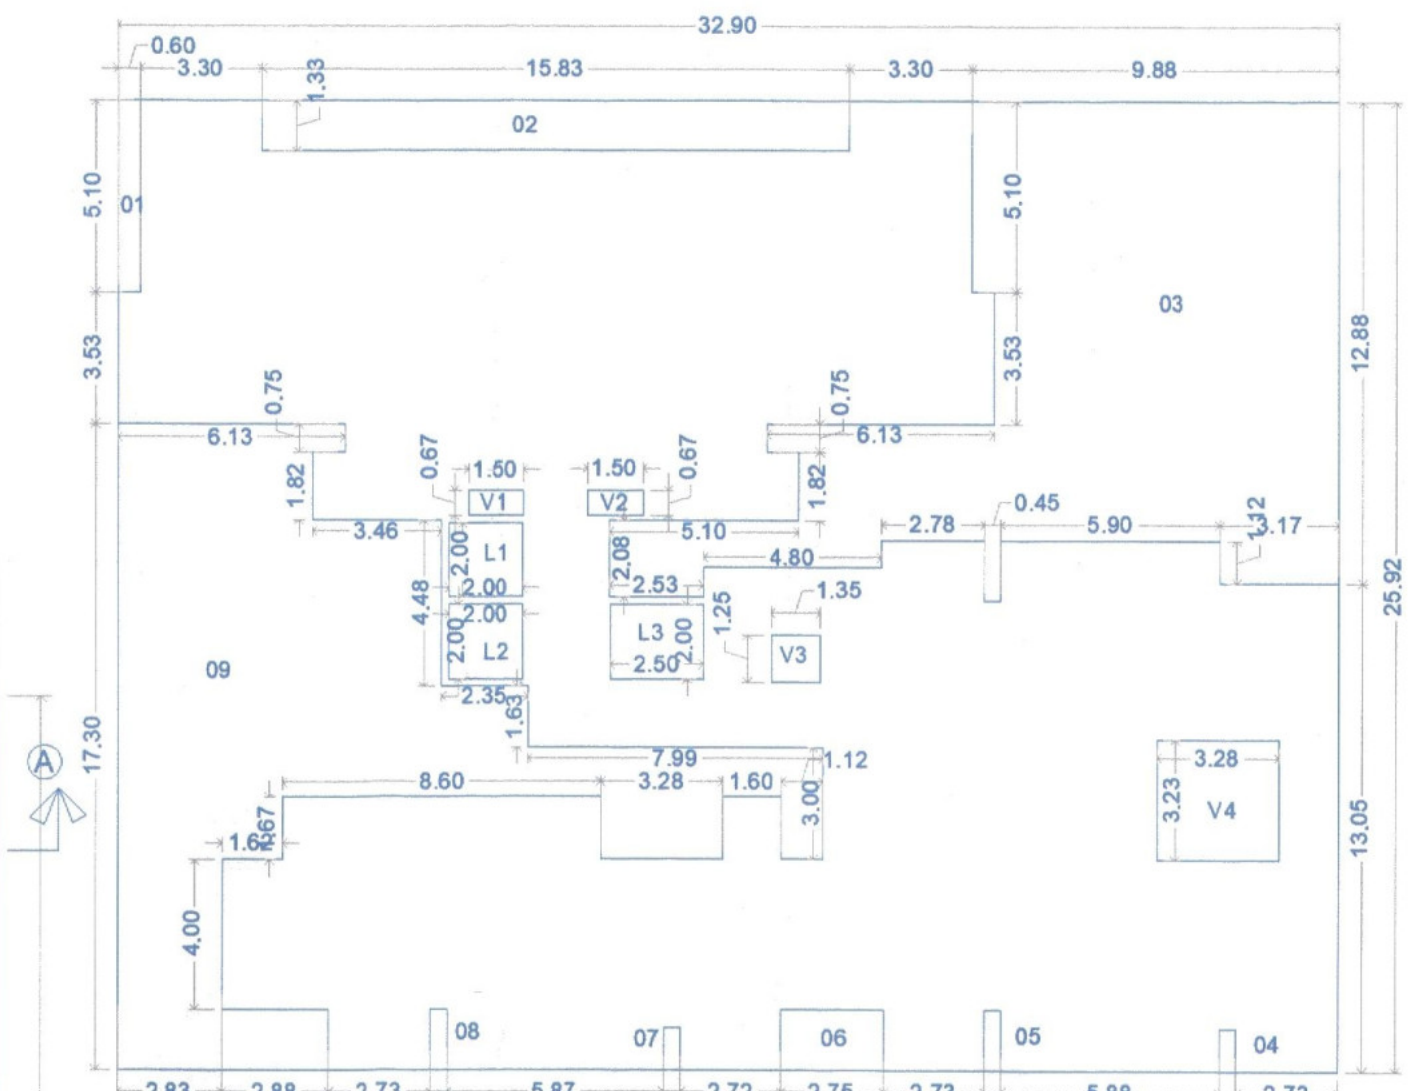

KEY PLAN-2ND FLOOR PLAN (RES.)
(SCALE 1:200)

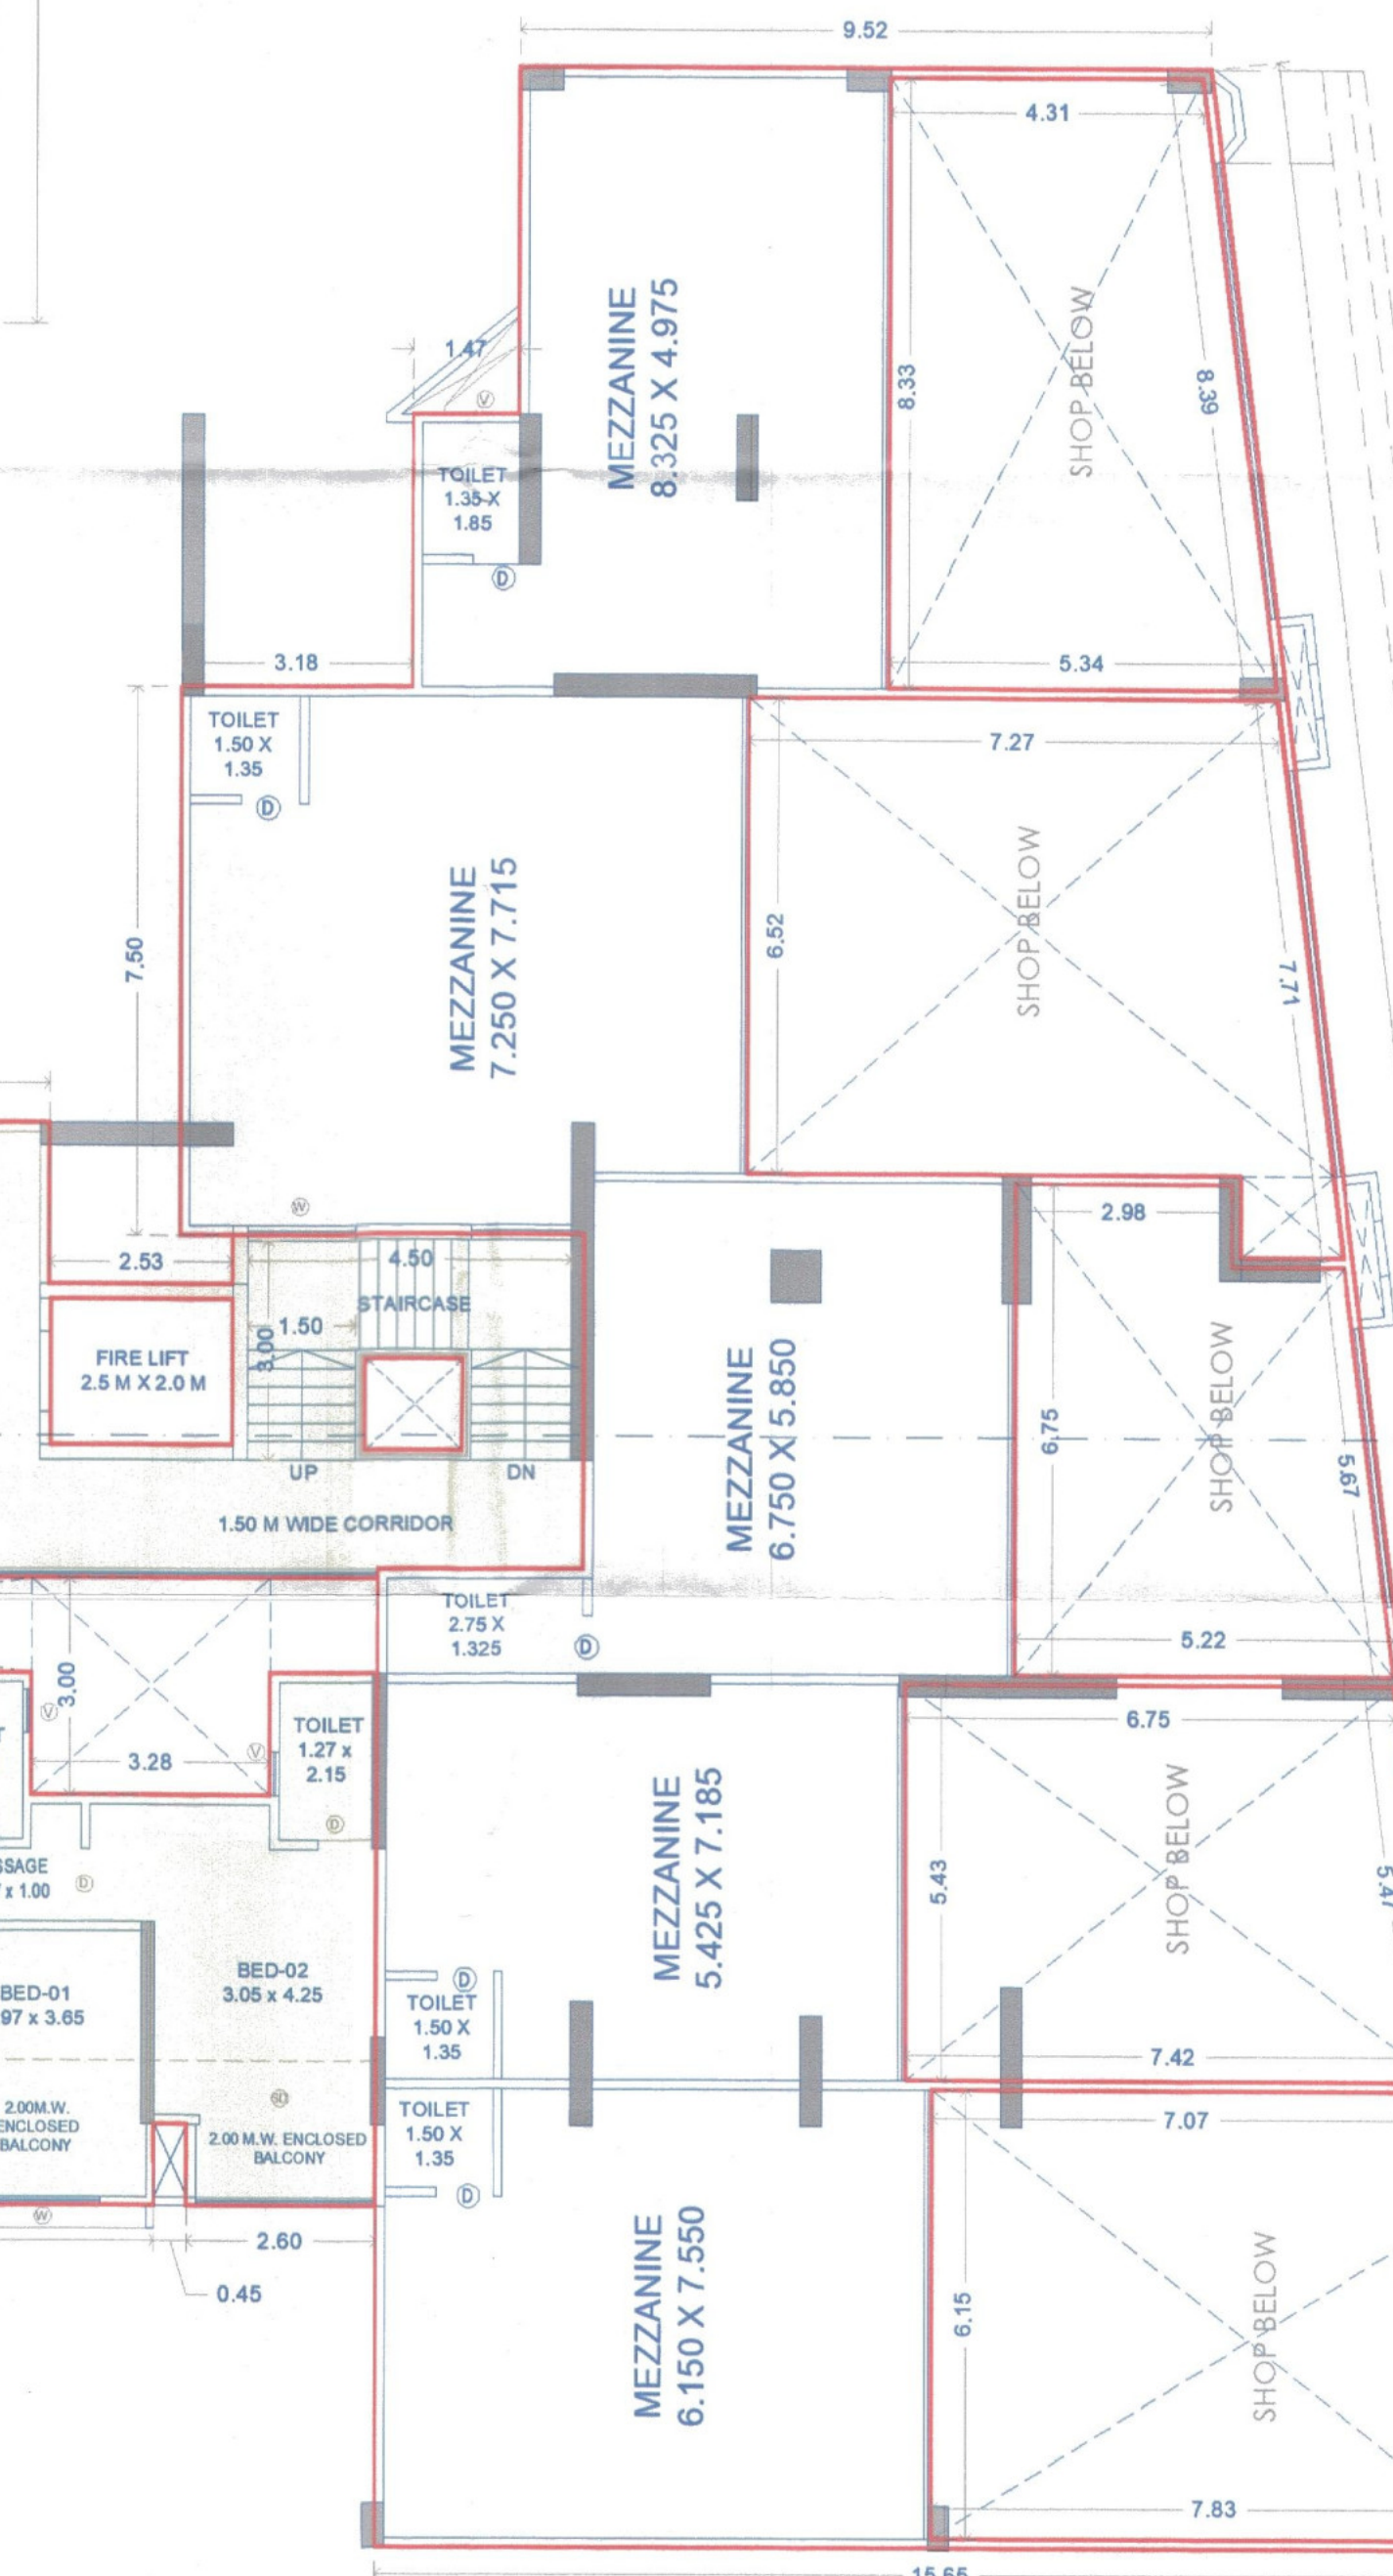

KEY PLAN-1ST FLOOR PLAN (COMM.)
(SCALE 1:200)

STAMP OF APPROVAL

REVISION NO:
1) B.P./WADMUKHWADI/44/2024 DATED: 24/05/24

Sanctioned No. B.P./WADMUKHWADI/162/2025
Subject to conditions mentioned in the
Office Order No.
Given dated 03/09/2025
Pimpri
Date: 03/09/2025



O. C. Signed by
City Engineer

City Engineer
Building Permission Dept.
PCMC, Pimpri, Pune-18.

Form of Statement no: 3 WING A (2ND FLOOR) - CARPET AREA STATEMENT AS PER RERA

FLAT NO.	CARPET AREA (SQ.M)	BALCONY (SQ.M)	DEF. TERRACE (SQ.M)	TOTAL (SQ.M)
201	87.56	8.46	0.00	96.02
202	87.56	8.46	0.00	96.02
203	66.64	3.71	0.00	70.35
204	81.22	6.18	0.00	87.40
205	83.25	6.18	0.00	89.43

Form of Statement no: 3 WING A (MHADA) - CARPET AREA STATEMENT AS PER RERA

FLAT NO.	CARPET AREA (SQ.M)	BALCONY (SQ.M)	ENCL. BALC. (SQ.M)
206	49.12	4.26	11.64
207	49.35	4.26	11.16

Form of Statement no: 3 WING A (MHADA) - CARPET AREA STATEMENT AS PER RERA

FLAT NO.	CARPET AREA (SQ.M)	BALCONY (SQ.M)	ENCL. BALC. (SQ.M)
105	49.98	5.01	15.71
106	49.12	4.26	11.64
107	49.35	4.26	11.03

OWNER'S NAME :-
M/S. VISION CREATIVE ENTERPRISE L.L.P., THROUGH
PARTNER, MR. NITESHKUMAR SURESHBHAI PATEL &
MR. VIPULKUMAR CHIMANLAL BHAVANI.

PROJECT :- VISION 24DEGREE

SURVEY NO.: 143/1

PLOT :-

DESCRIPTION :- REGULAR TRACK, VILLAGE -WADMUKHWADI, PUNE

INWARD NO. :-

SHEET NO. :- 04/09
DRAWN BY :-
KEY NO. :-

DATE :-
14 JUN 2024

ARCHITECT - INTERIOR DESIGNER
Pat. No. PIMPRI, D-3, Street, Pimpri, Pune. Head to
St. Andrew School, N.D.C., Chinchwad, Pune 411 009
wadmukhwadi@gmail.com
982 380 4890 | 902 870 2249

ARCHITECT SIGN :-
MR. AMOL BUGADE

