




TOTAL NO. OF CARS - 29
TOTAL NO. OF SCOOTER - 47

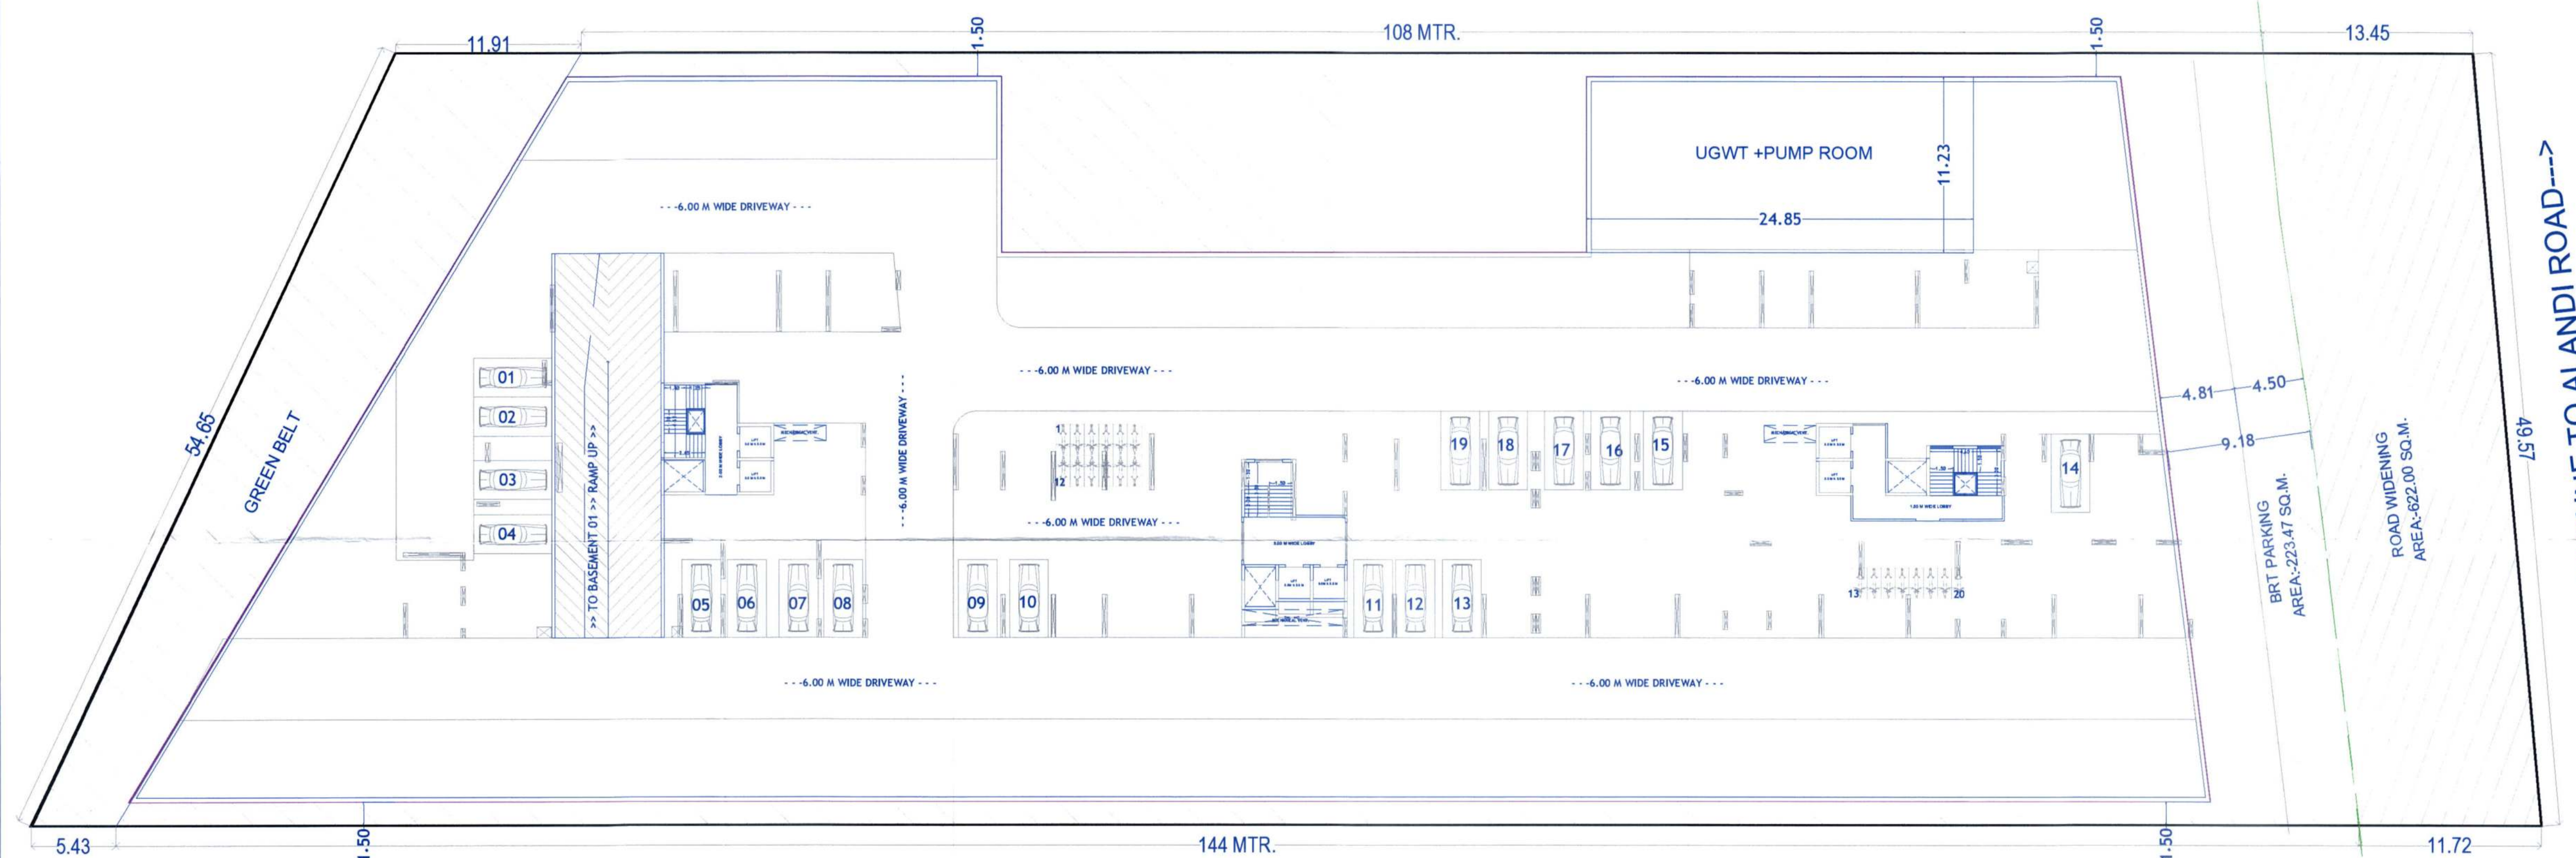

BASEMENT 02 FLOOR PLAN 1:250

TOTAL NO. OF CARS - 19
TOTAL NO. OF SCOOTER - 20

STAMP OF APPROVAL

Sanctioned No. B.P /Wadmukhwaadi/44/2024
Subject to conditions mentioned in the
Office Order No.
aven dated 24/05/2024
Pimpri
Date: 24/05/2024



O. C. Signed by
City Engineer

City Engineer
Building Permission Dept.
PCMC., Pimpri, Pune-18.

OWNER'S NAME :-

M/S. VISION CREATIVE ENTERPRISE L.L.P., THROUGH
PARTNER, MR. NITESHKUMAR SURESHBHAI PATEL &
MR. VIPULKUMAR CHIMANLAL BHAVANI.

PROJECT :-

SURVEY NO.:143/1

PLOT :-

DESCRIPTION : REGULAR TRACK, VILLAGE -WADMUHKWADI, PUNE

INWARD NO. :



PATIL & BUGADE
ASSOCIATES

ARCHITECT • INTERIOR DESIGNER
Plot No. PAB-8, D-3 Block Kalbhor, Nager, Next to
St. Andrews School, M.J.D.C., Chinchwad, Pune 411 008
archpb2008@gmail.com
982 350 4890 | 902 870 2769

SHEET NO :- 02 / 08

DRAWN BY :- SHRADDHA

KEY NO :-

ARCHITECT SIGN :-
MR. AMOL BUGADE

DATE :

DATE:	11 MAR 2024
-------	-------------