



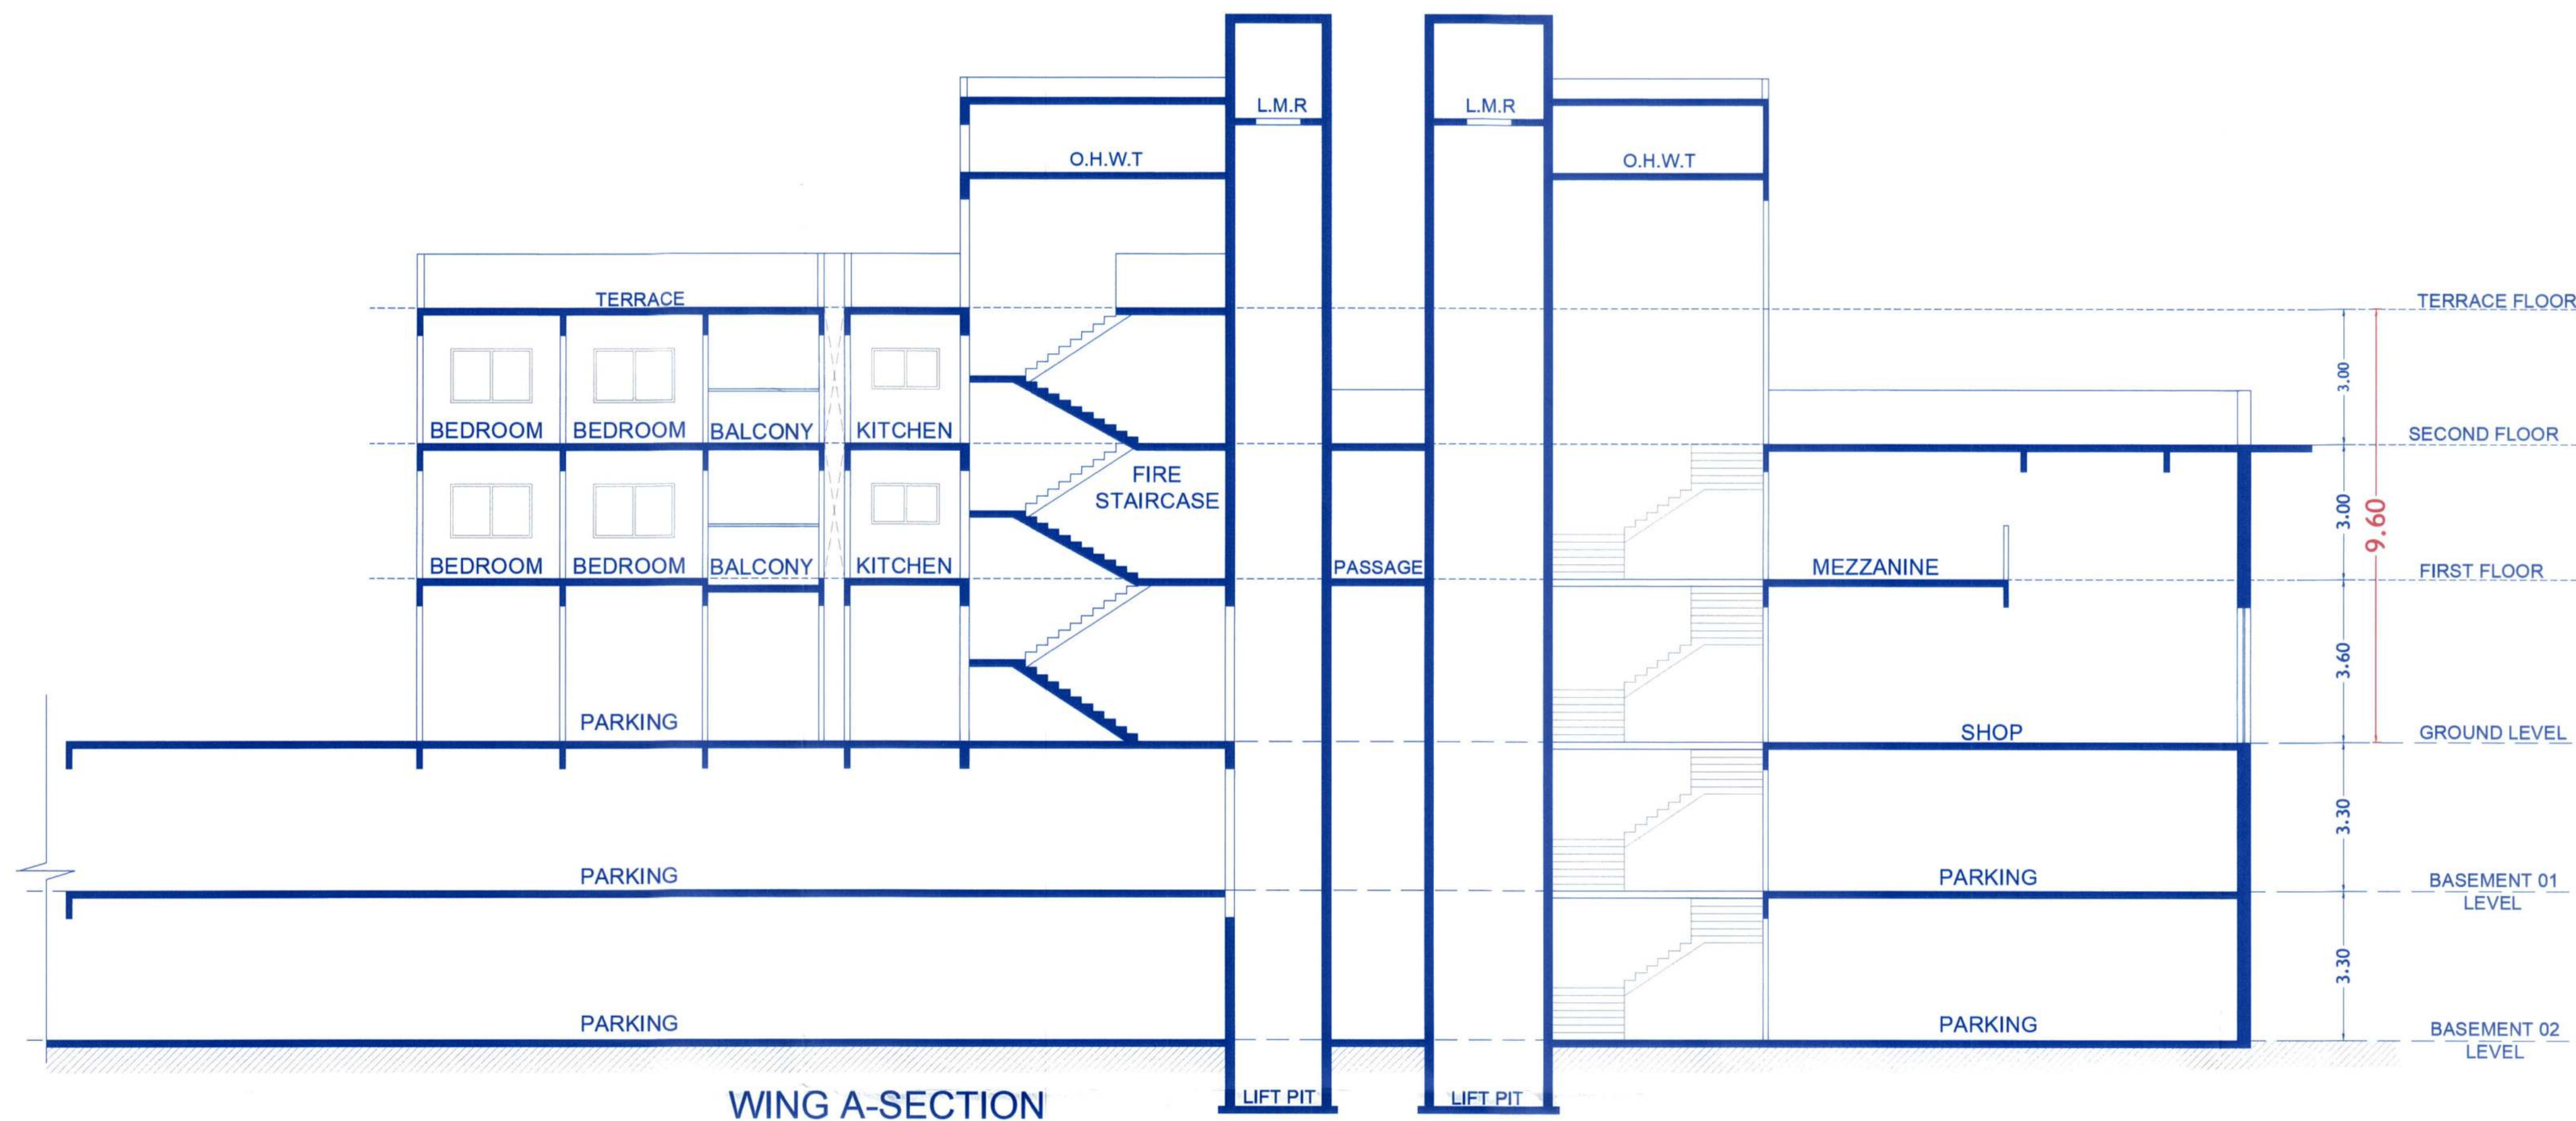

WING A-SECTION

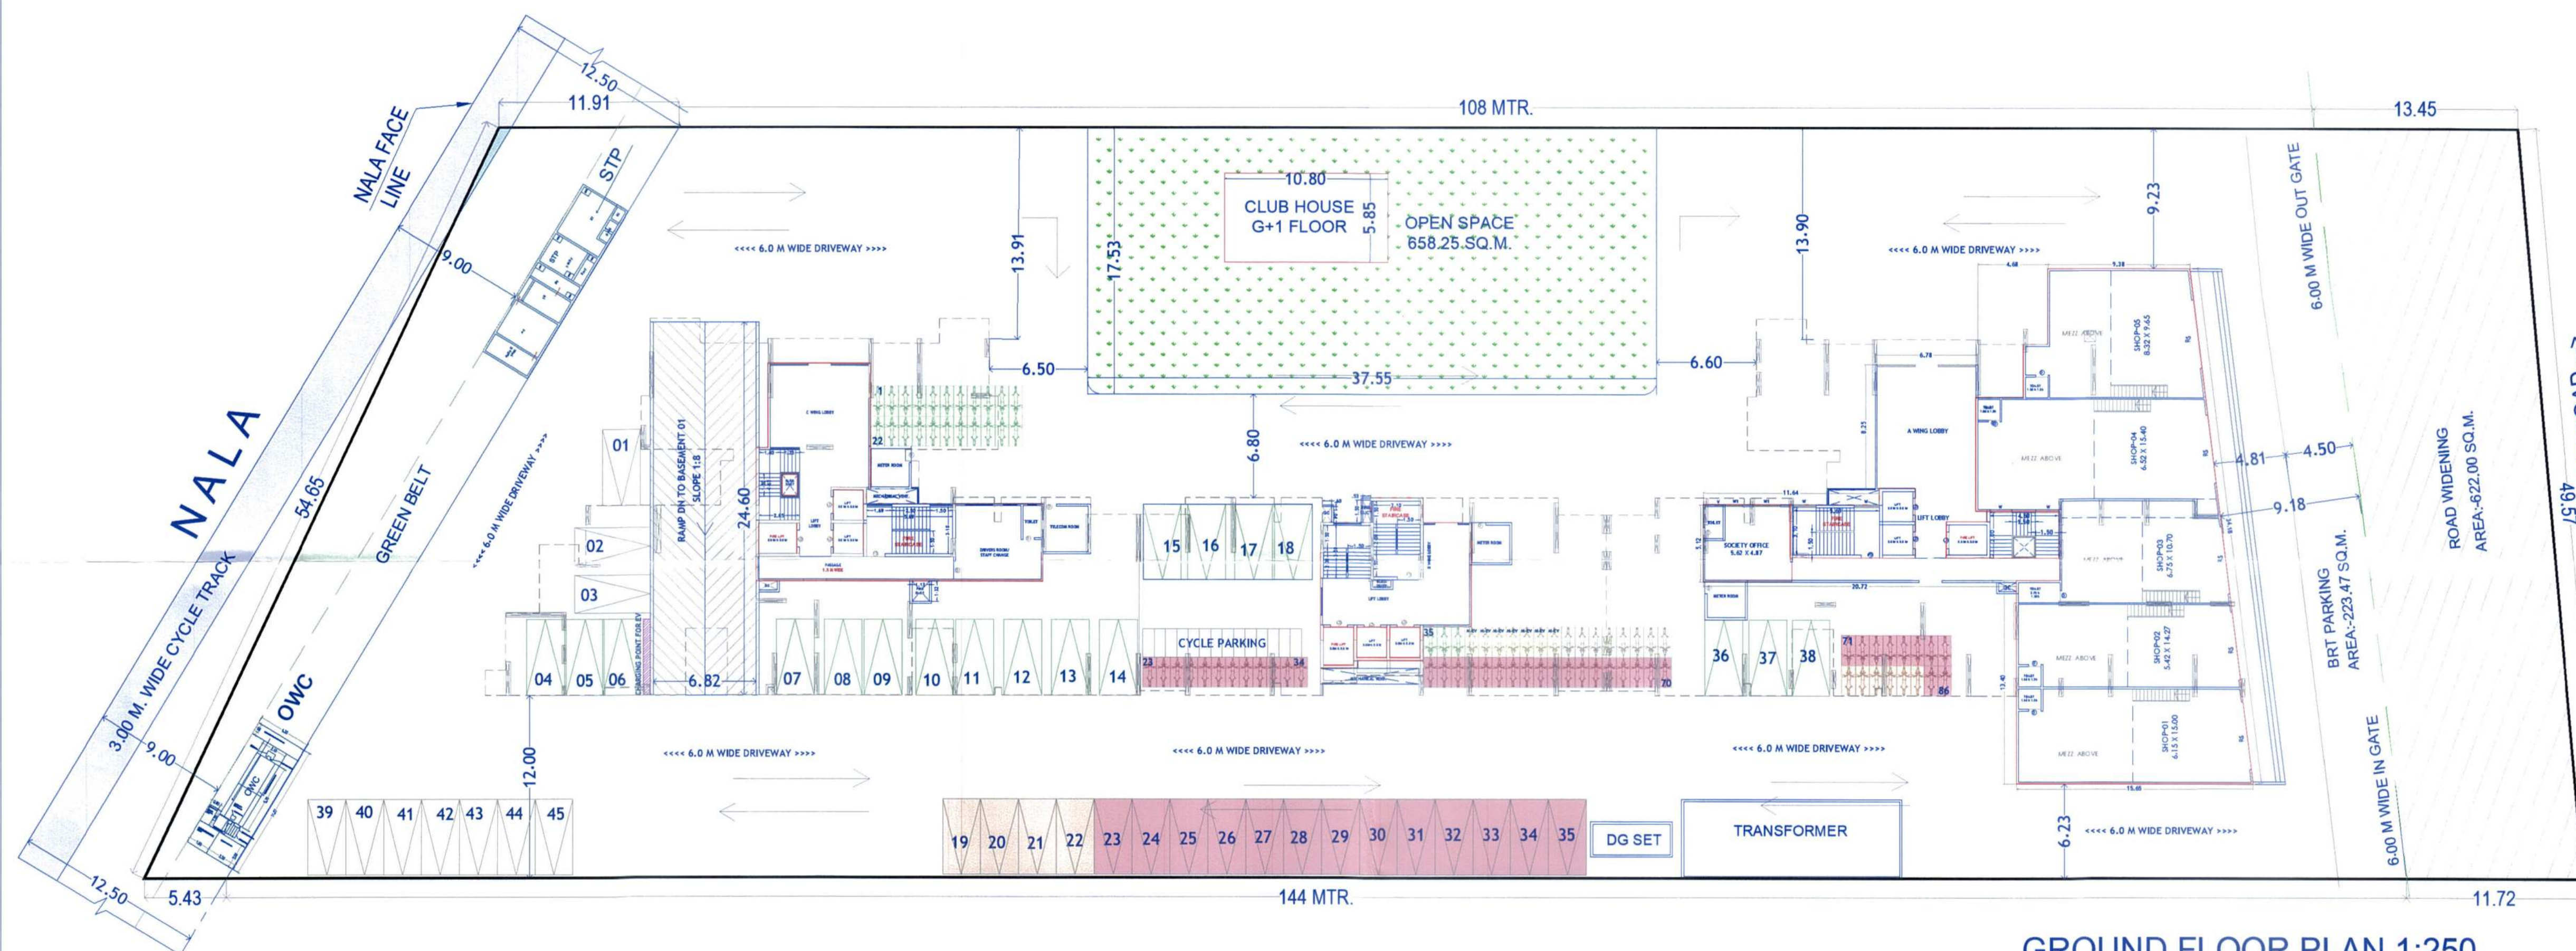

GROUND FLOOR PLAN 1:250
TOTAL NO. OF CARS - 45
TOTAL NO. OF SCOOTER - 86

A WING
STAMP OF APPROVAL
Sanctioned No. B.P./WadmuKhWadi/44/2024
Subject to conditions mentioned in the
Office Order No.
aven dated 24/05/2024
Pimpri
Date: 24/05/2024

O. C. Signed by
City Engineer

City Engineer
Building Permission Dept.
PCMC., Pimpri, Pune-18.

LEGEND	
	COMMERCIAL PARKING
	REGULAR EV PARKING
	CHARGING STATIONS FOR ELECTRIC VEHICLES
	VISITOR PARKING
	MHADA PARKING
	M-EV
	MHADA EV PARKING

OWNER'S NAME :-
M/S. VISION CREATIVE ENTERPRISE L.L.P., THROUGH
PARTNER, MR. NITESHKUMAR SURESHBHAI PATEL &
MR. VIPULKUMAR CHIMANLAL BHAVANI.

PROJECT :-
SURVEY NO.: 143/1
DESCRIPTION : REGULAR TRACK, VILLAGE -WADMUKHADI, PUNE

INWARD NO. :-
SHEET NO. :- 03 / 08
DRAWN BY :- SHRADDHA
KEY NO. :-

ARCHITECT - INTERIOR DESIGNER
Patil & Bugade
Plot No. 14/14, D-3 Block Kharber, Near, Next to
St. Andrew School, H.S.C., Chaudhary, Pune-411 004
archib2009@gmail.com
942 380 4990 | 902 870 2349

ARCHITECT SIGN :-
MR. AMOL BUGADE

DATE :-
11 MAR 2024

SCALE :- 1:100