

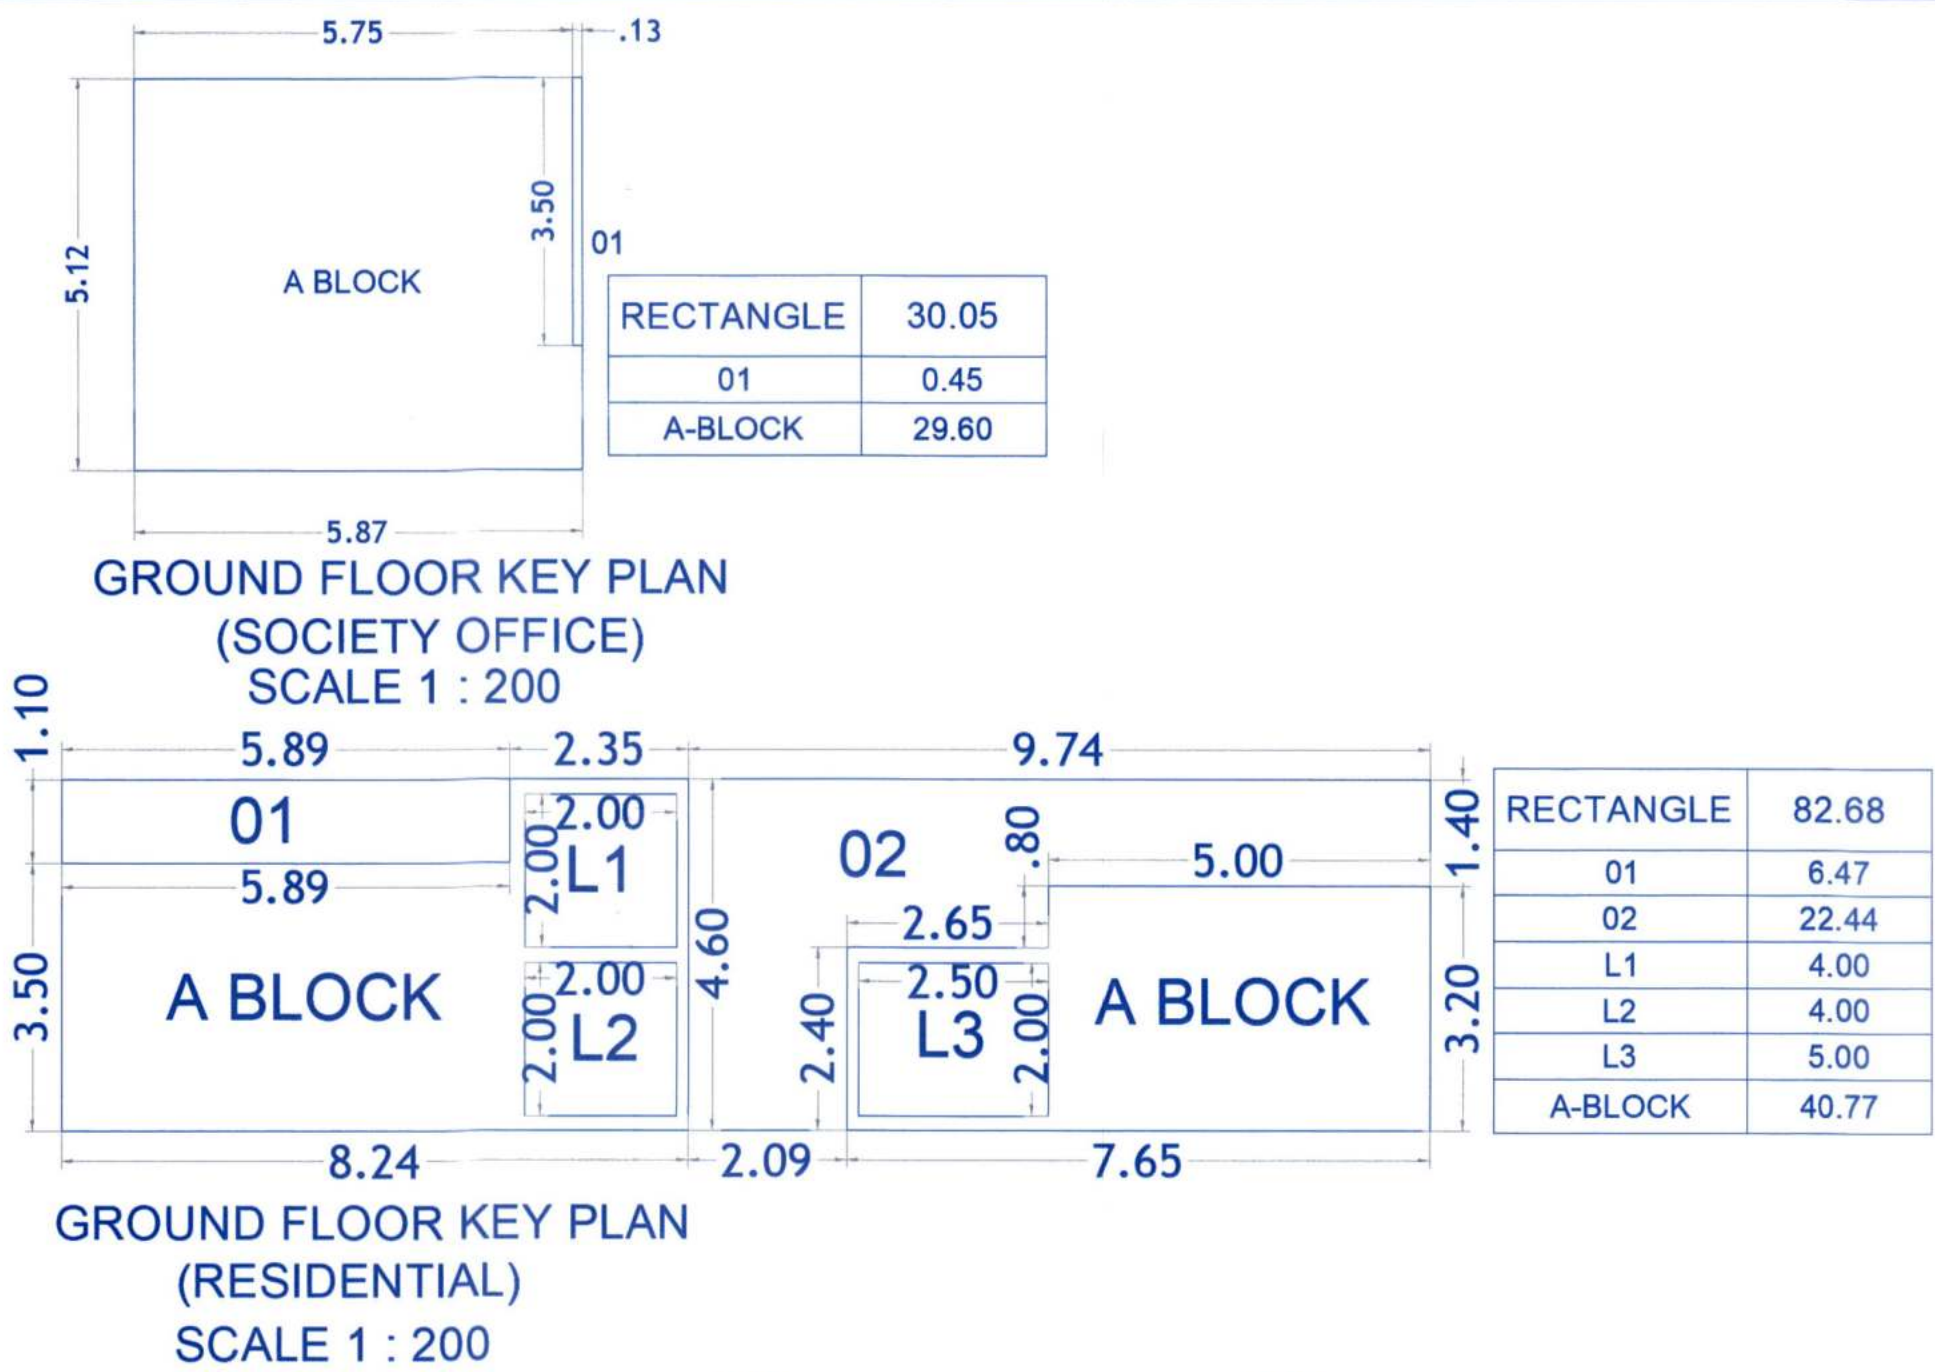


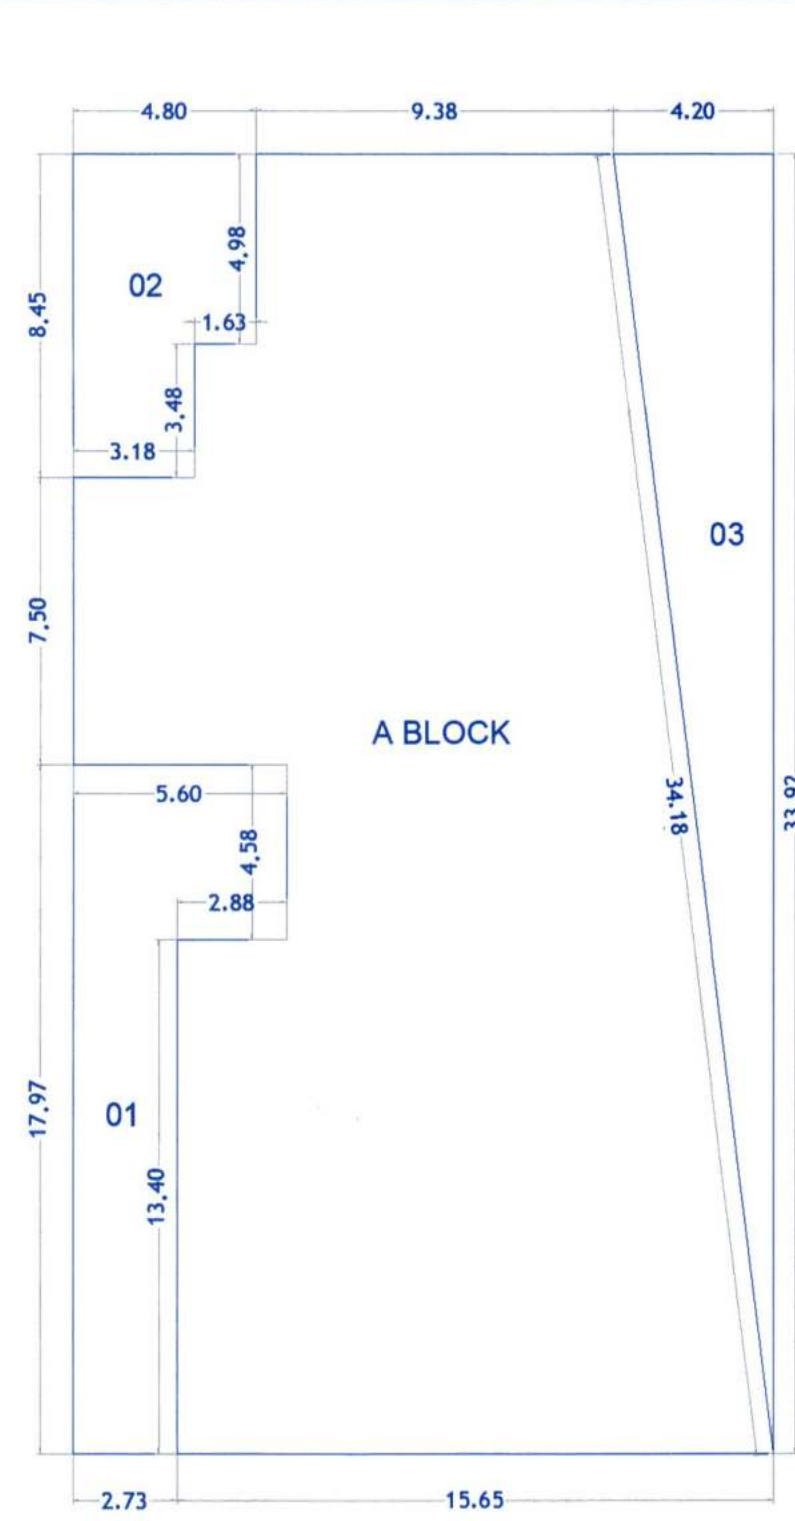


GROUND FLOOR KEY PLAN
(COMMERCIAL)
SCALE 1 : 200

RECTANGLE	623.36
01	62.14
02	34.91
03	71.24
A-BLOCK	455.07

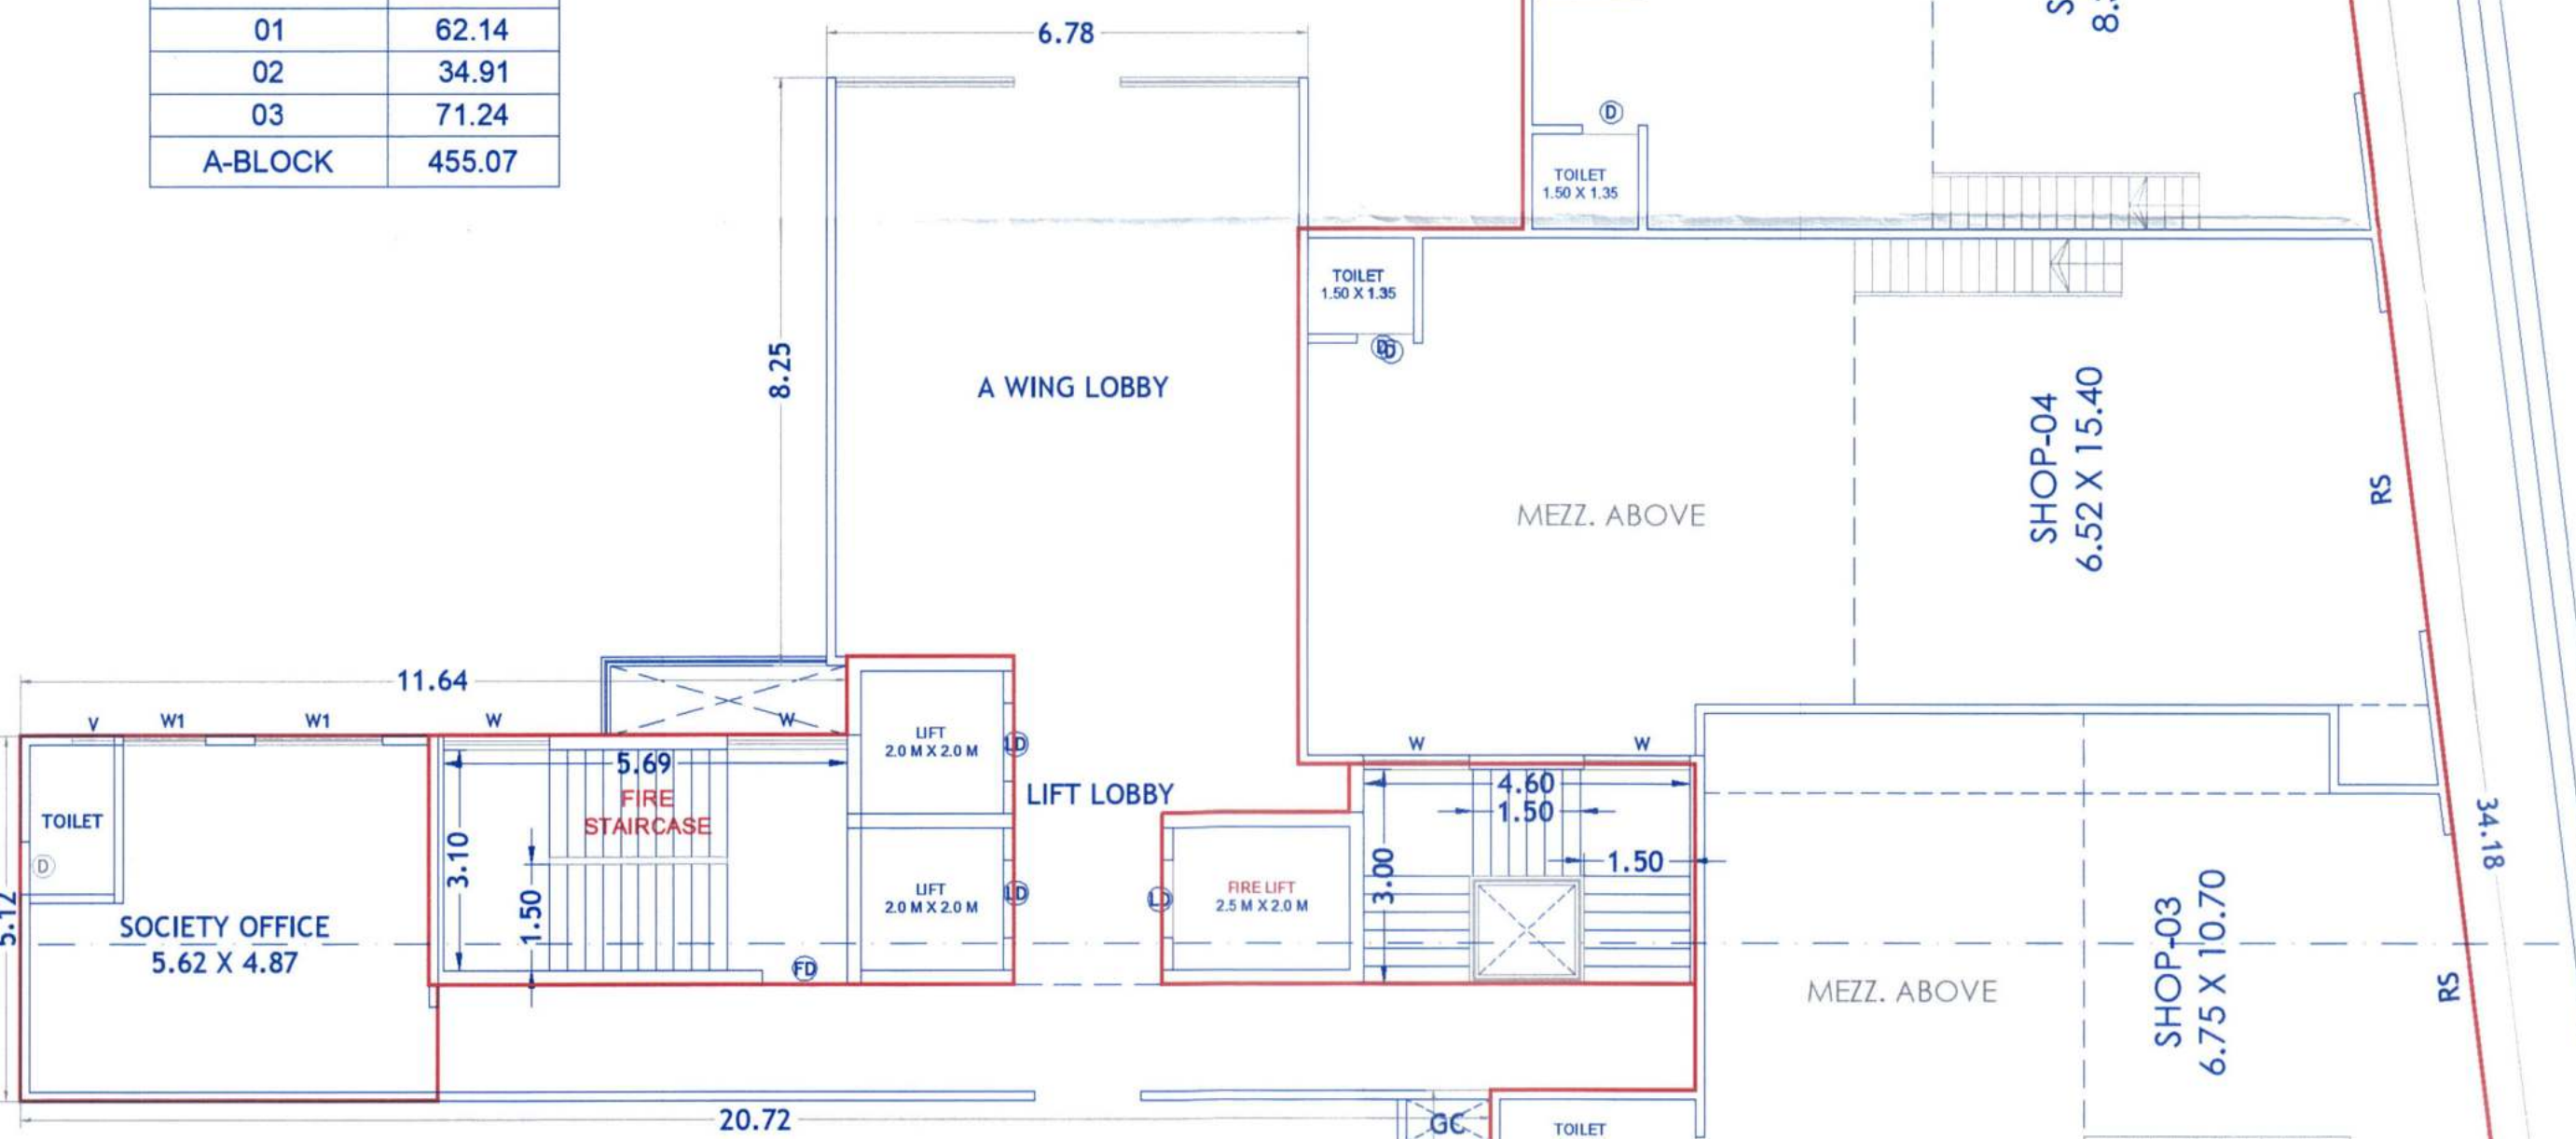


GROUND FLOOR PLAN

Form of Statement no: 3 WING A (COMMERCIAL) - CARPET AREA STATEMENT AS PER RERA			
SHOP NO.	CARPET AREA (SQ.M)	MEZZ. (SQ.M)	TOTAL (SQ.M)
01	92.80	45.80	138.60
02	77.95	38.40	116.35
03	74.40	42.45	116.85
04	106.40	53.65	160.05
05	86.35	44.75	131.10

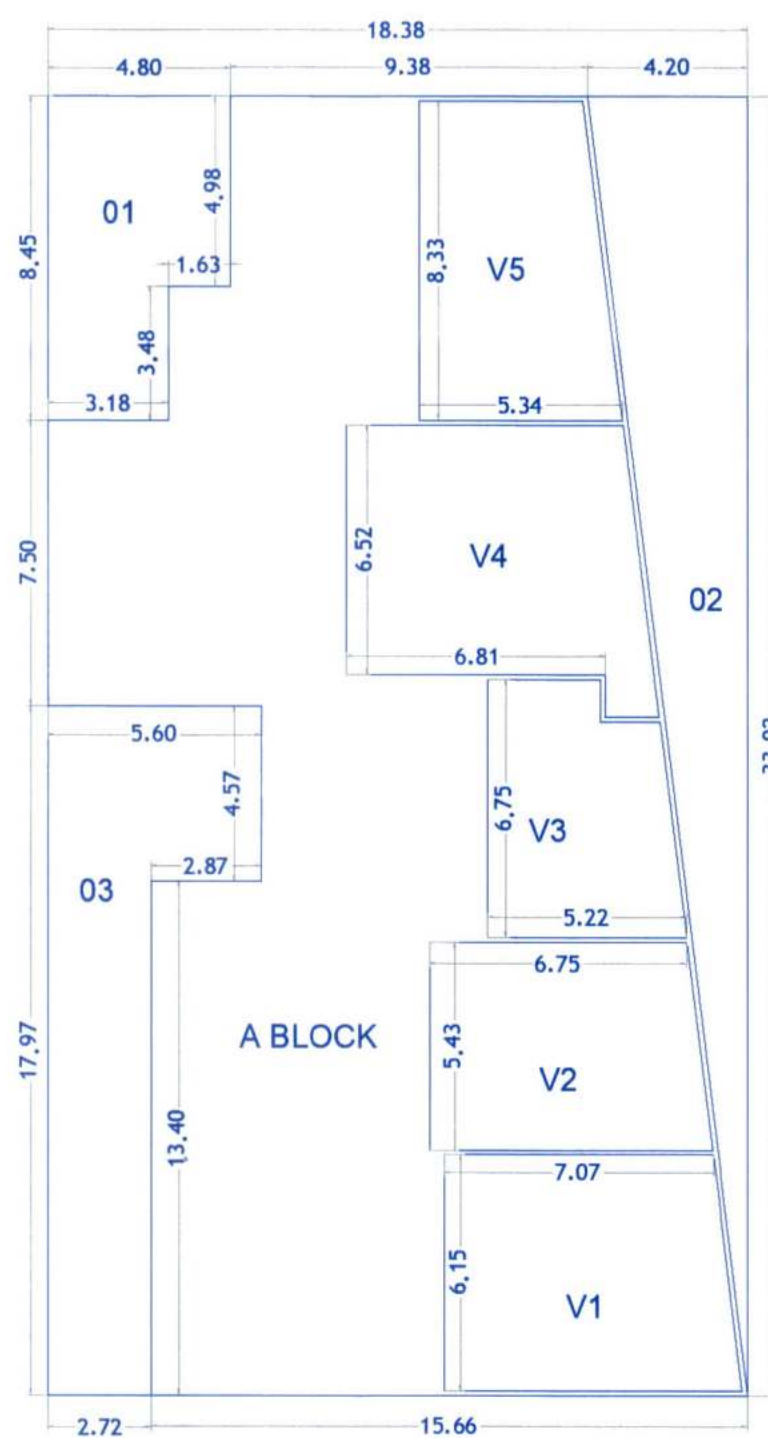


FIRST FLOOR KEY PLAN
(COMMERCIAL)
SCALE 1 : 200

RECTANGLE	623.44
01	34.91
02	71.24
03	62.13
V1	45.82
V2	38.44
V3	30.75
V4	51.56
V5	40.19
A-BLOCK	248.40

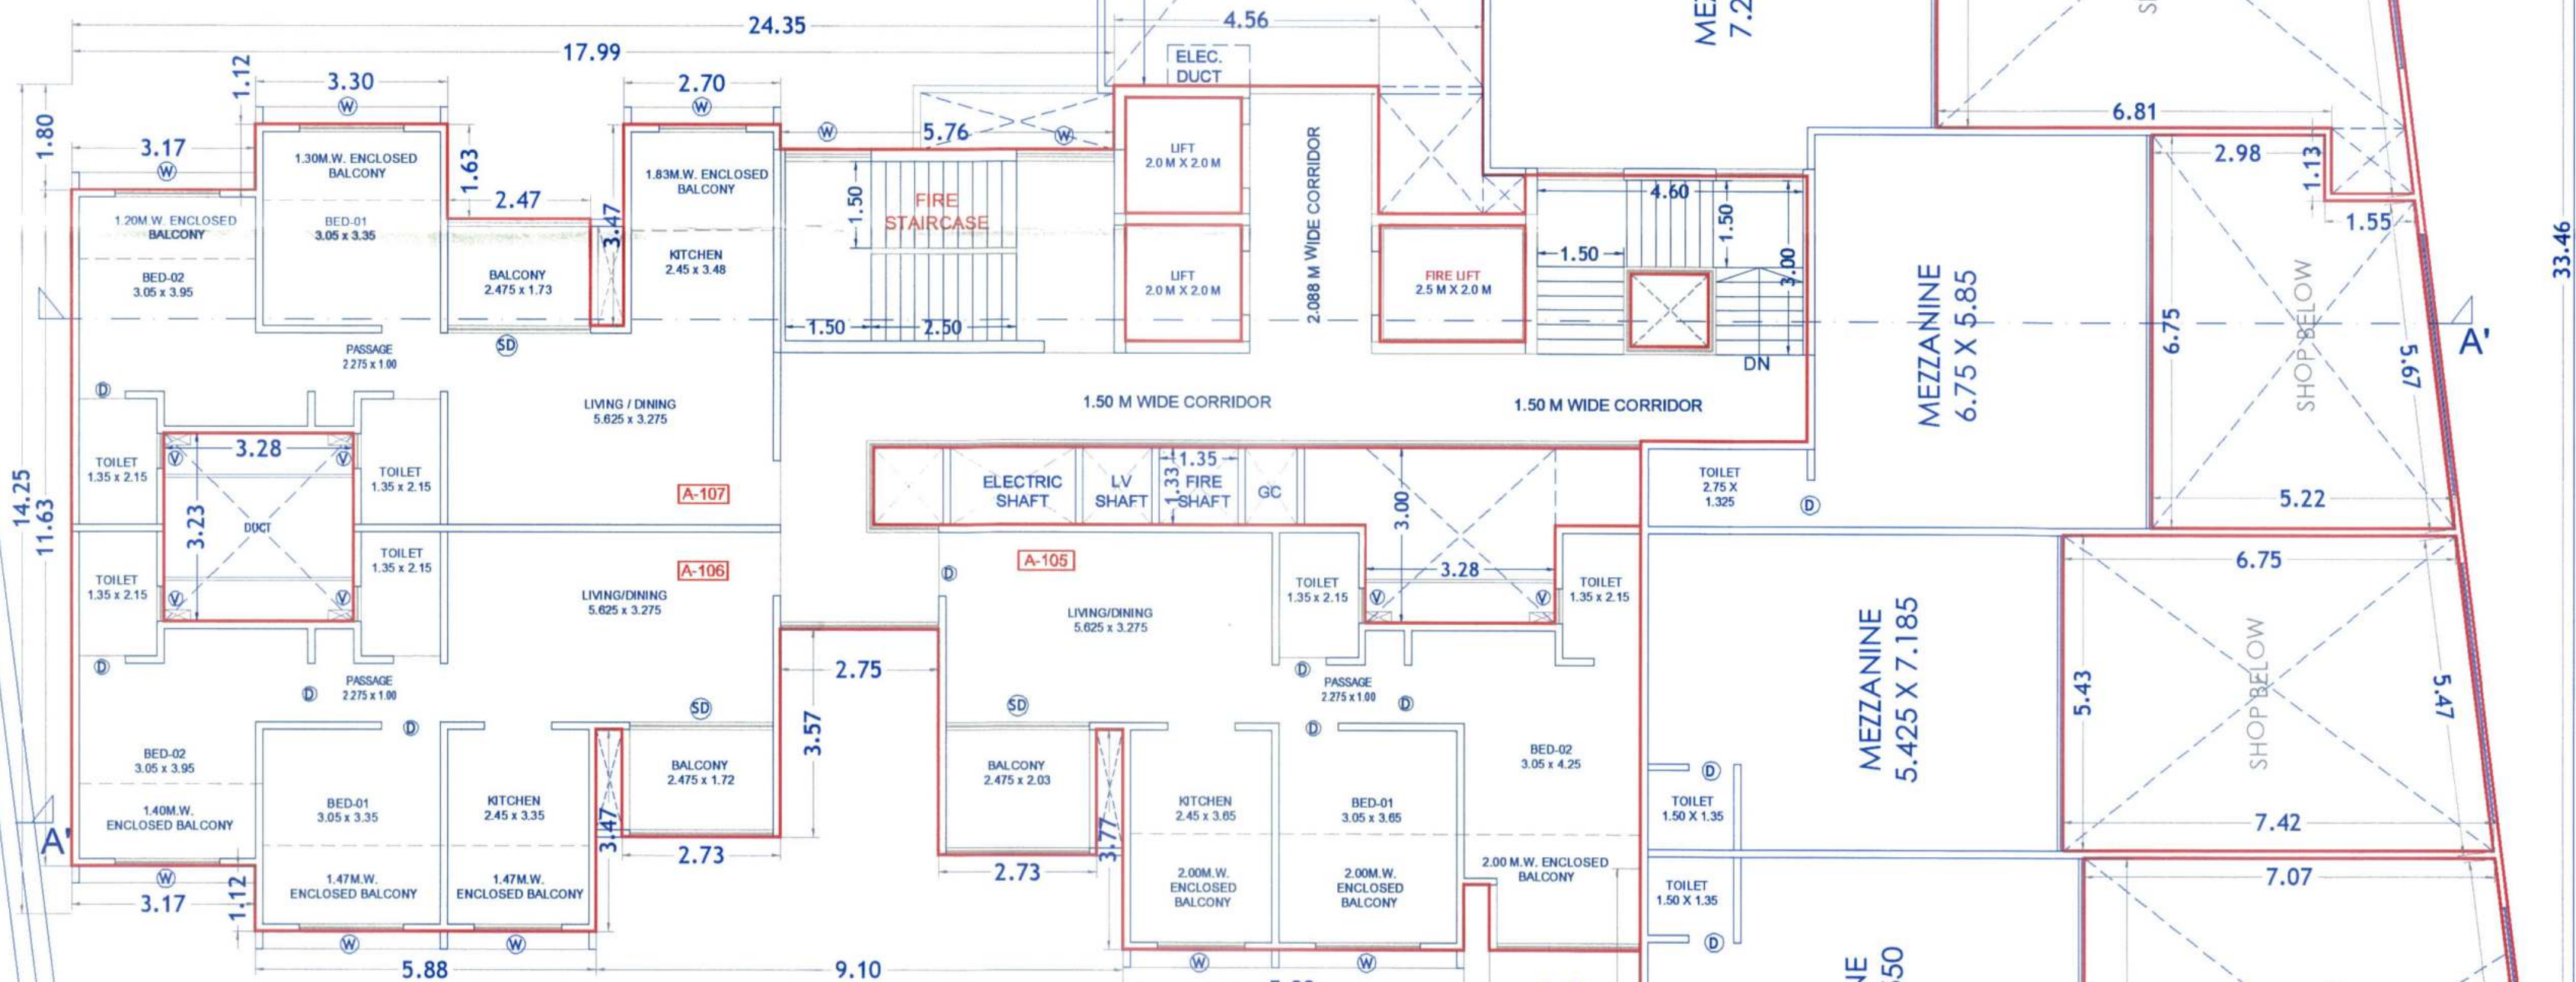

FIRST FLOOR PLAN

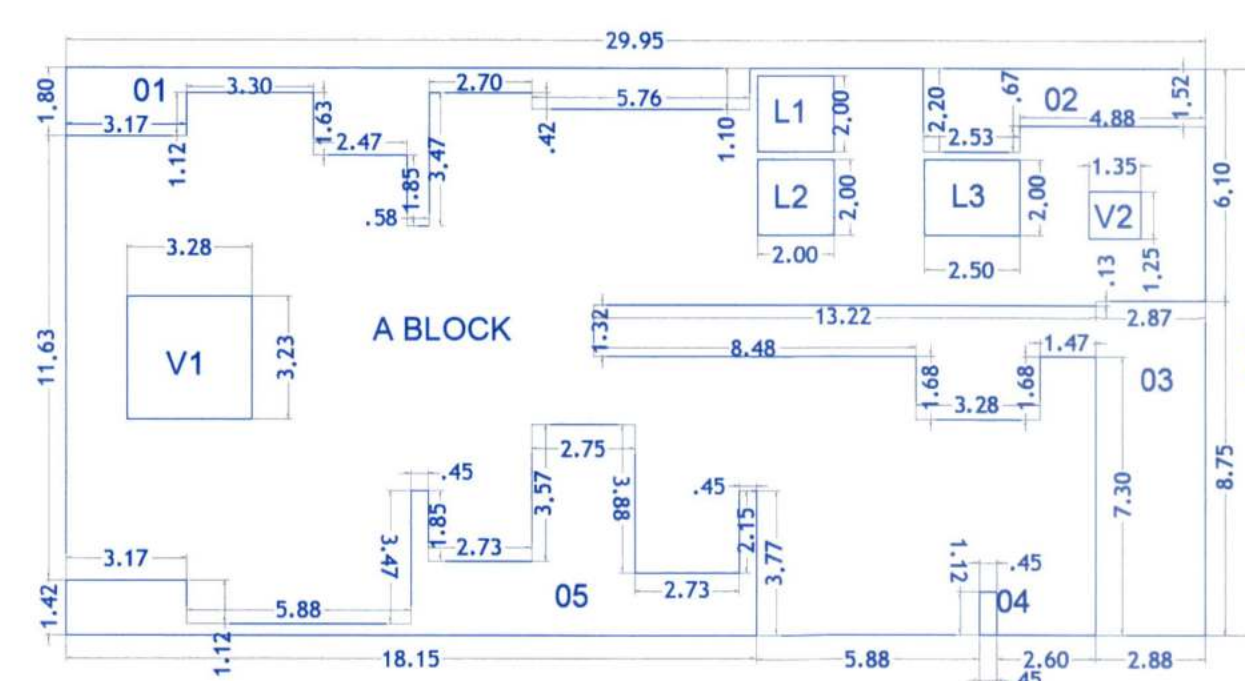

FIRST FLOOR KEY PLAN
(RESIDENTIAL MHADA)
SCALE 1 : 200

RECTANGLE	444.76
01	24.18
02	12.99
03	48.17
04	0.50
05	34.48
V1	10.59
V2	1.69
L1	4.00
L2	4.00
L3	5.00
A-BLOCK	299.16

A WING

STAMP OF APPROVAL

Sanctioned No. B.R./Wadmkhwdi/44/2024
Subject to conditions mentioned in the
Office Order No.
aven dated 24/05/2024
Pimpri
Date : 24/05/2024



O. C. Signed by
City Engineer

Building Permission Dept.
PCMC, Pimpri, Pune-18.

OWNER'S NAME :-

M/S. VISION CREATIVE ENTERPRISE LLP, THROUGH
PARTNER, MR. NITESHKUMAR SURESHBHAI PATEL &
MR. VIPULKUMAR CHIMANLAL BHAVANI.

PROJECT :-

SURVEY NO.-143/1

DESCRIPTION :- REGULAR TRACK, VILLAGE - WADMKHWADI, PUNE

INWARD NO. :-

PATIL & BUGADE
ASSOCIATES

ARCHITECT - INTERIOR DESIGNER

Mr. Anil Patil, D-3 Block, Indira Nagar, Pune-411 005

Architect's Office, H-10, C-1, Chhatrapati Shivaji Maharaj, Pune-411 005

arch2008@gmail.com

982 350 4990 / 982 975 2749

SHEET NO :- 04 / 08

DRAWN BY :- SHRADDHA

KEY NO :-

ARCHITECT SIGN :-

MR. AMOL BUGADE

SCALE :- 1:100