




ELEVATION

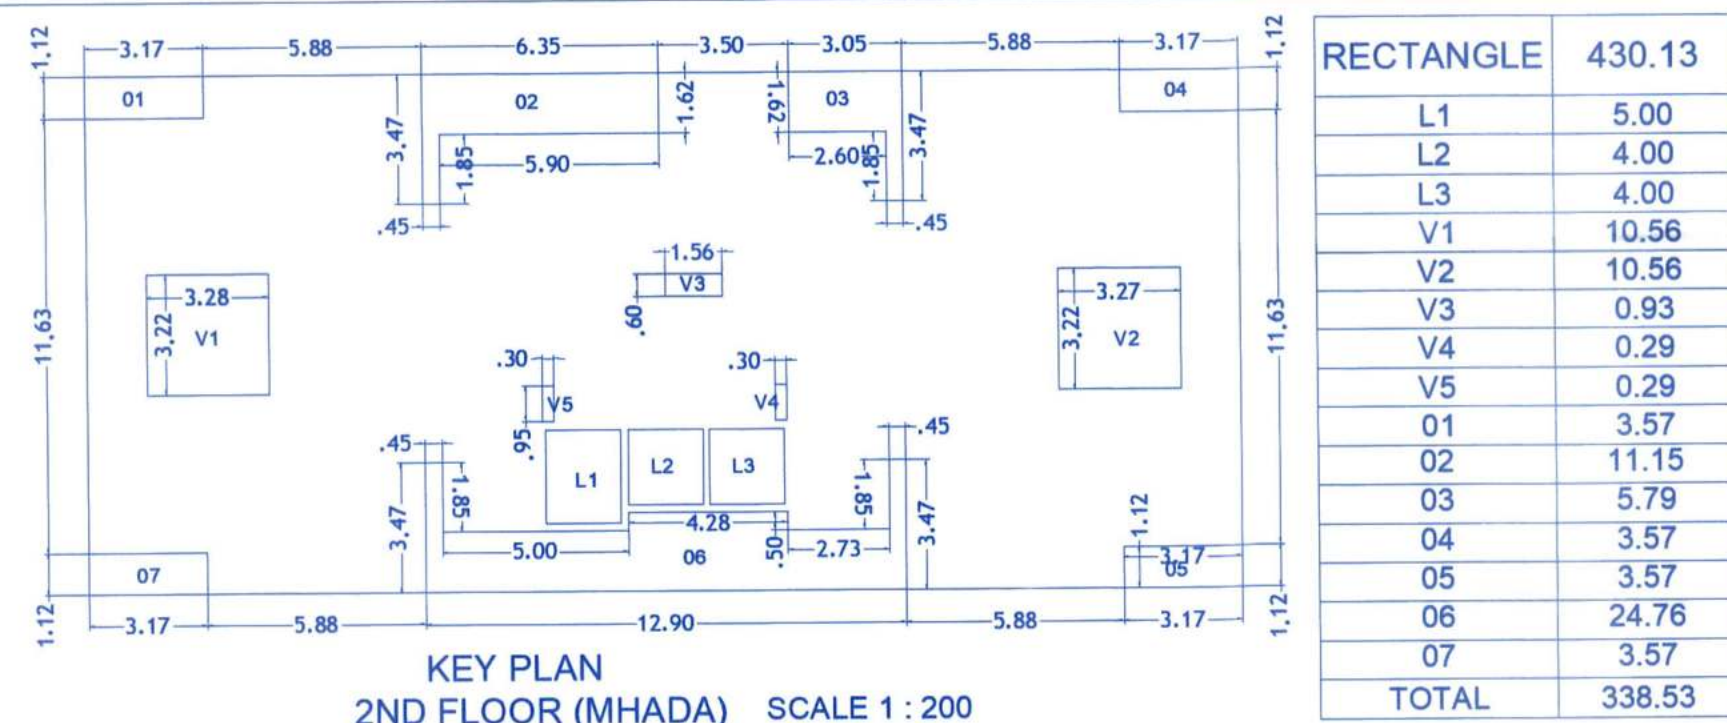

KEY PLAN
2ND FLOOR (MHADA) SCALE 1 : 200

A WING & B WING


STAMP OF APPROVAL

Sanctioned No. B.P. /Wadmkhwaadi/41/2024
Subject to conditions mentioned in the
Office Order No.
aven dated 24/05/2024
Pimpri
Date 24/05/2024



O. C. Signed by
City Engineer


City Engineer
Building Permission Dept.
PCMC., Pimpri, Pune-18.

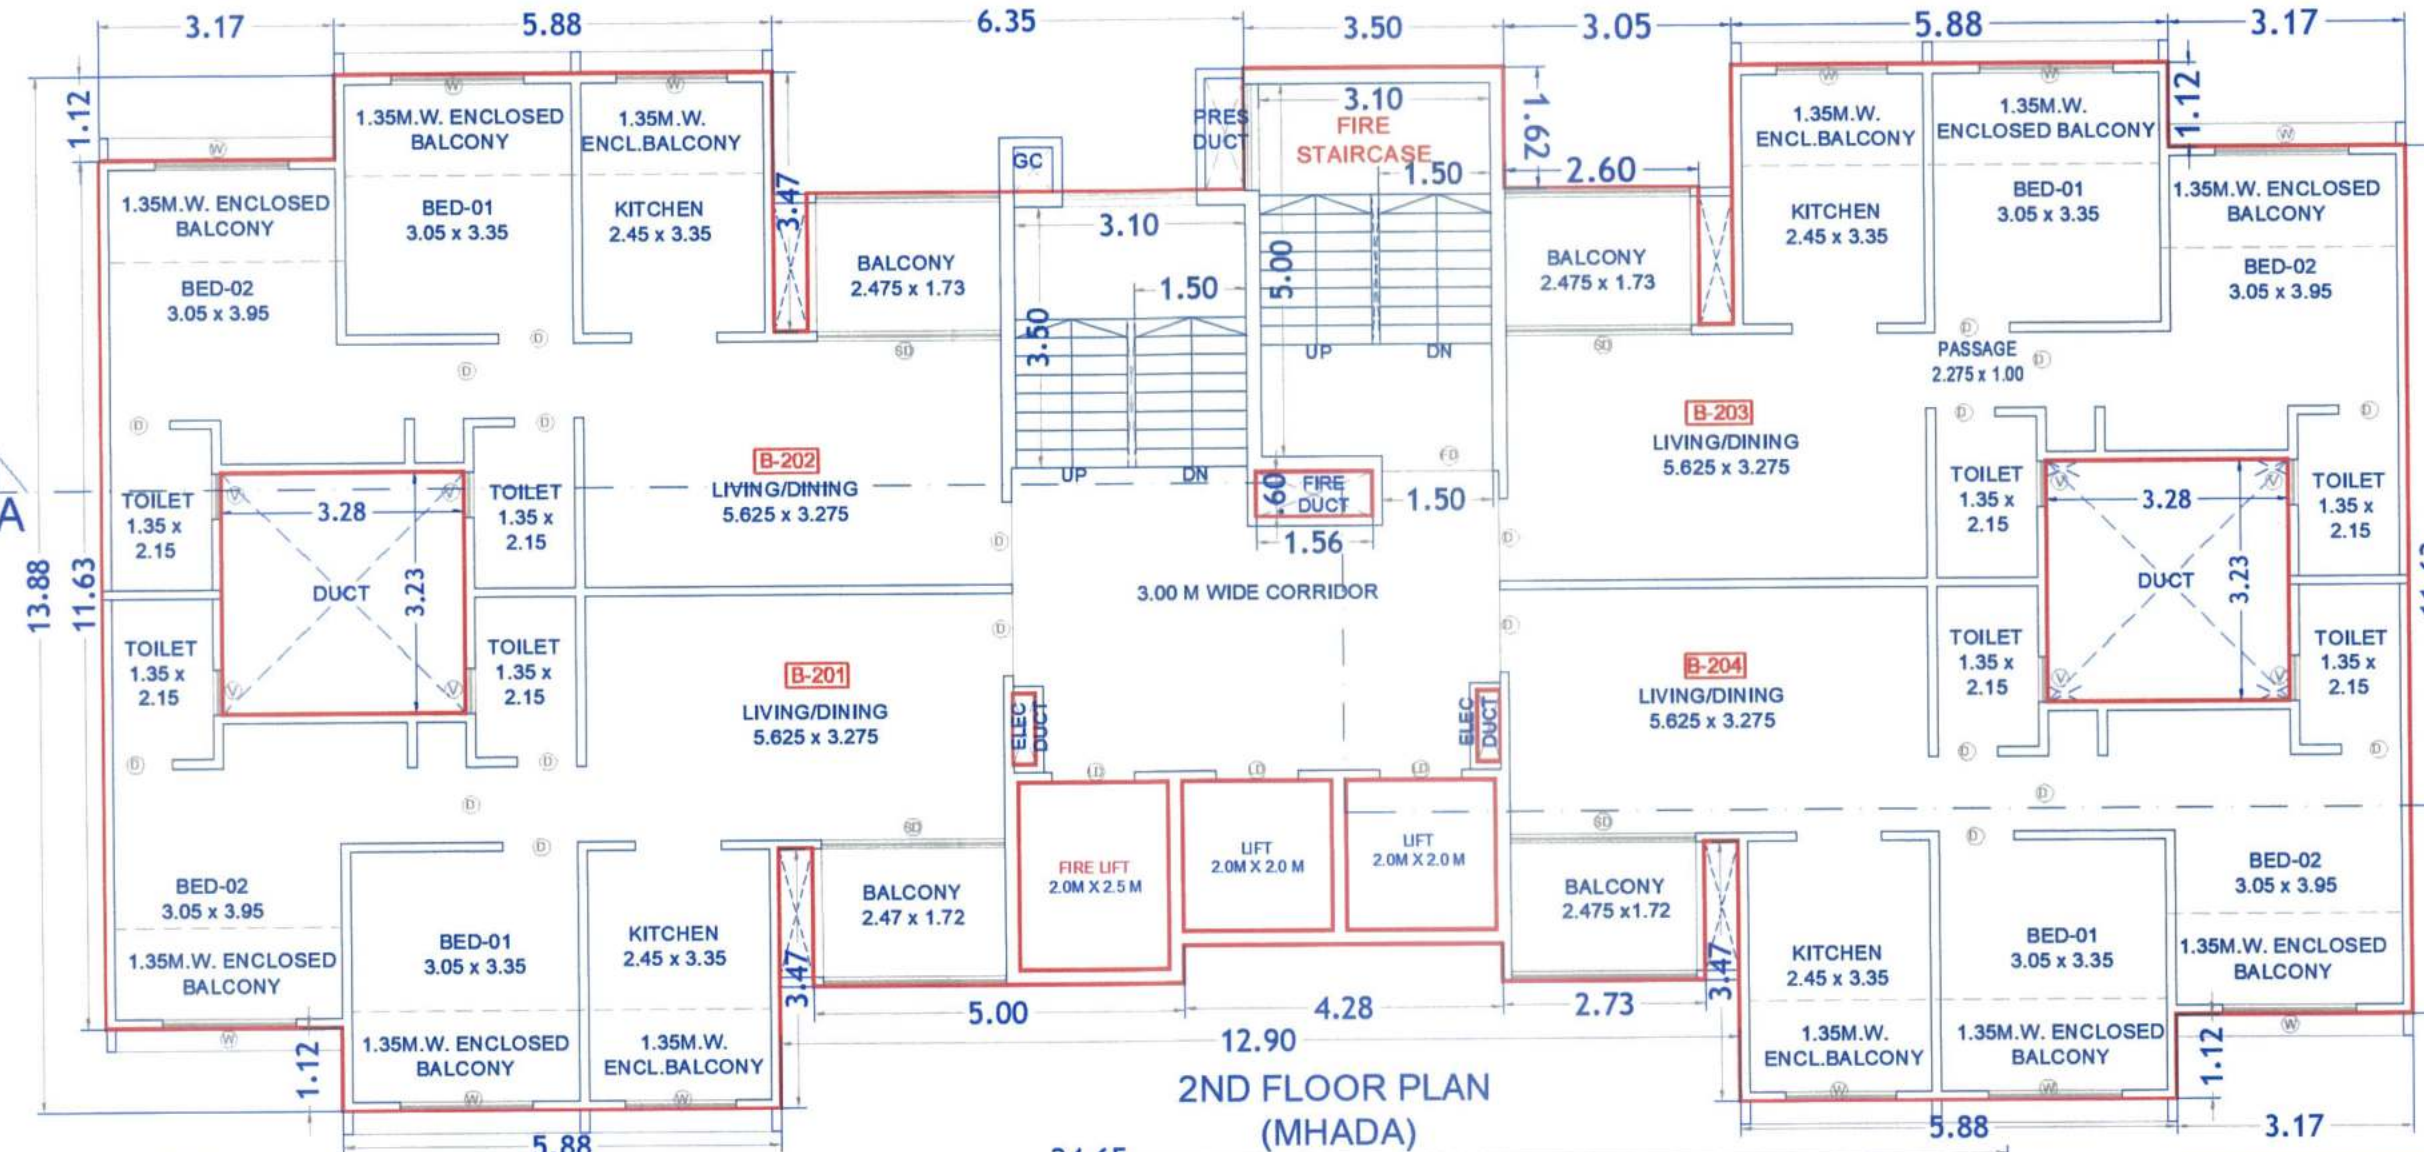

2ND FLOOR PLAN
(MHADA)

Form of Statement no: 3
WING B (RESIDENTIAL MHADA) - CARPET AREA
STATEMENT AS PER RERA

FLAT NO.	CARPET AREA (SQ.M)	BALCONY (SQ.M)	ENC. BALC. (SQ.M)
201	49.99	4.26	10.77
202	49.99	4.26	10.77
203	49.99	4.26	10.77
204	49.99	4.26	10.77

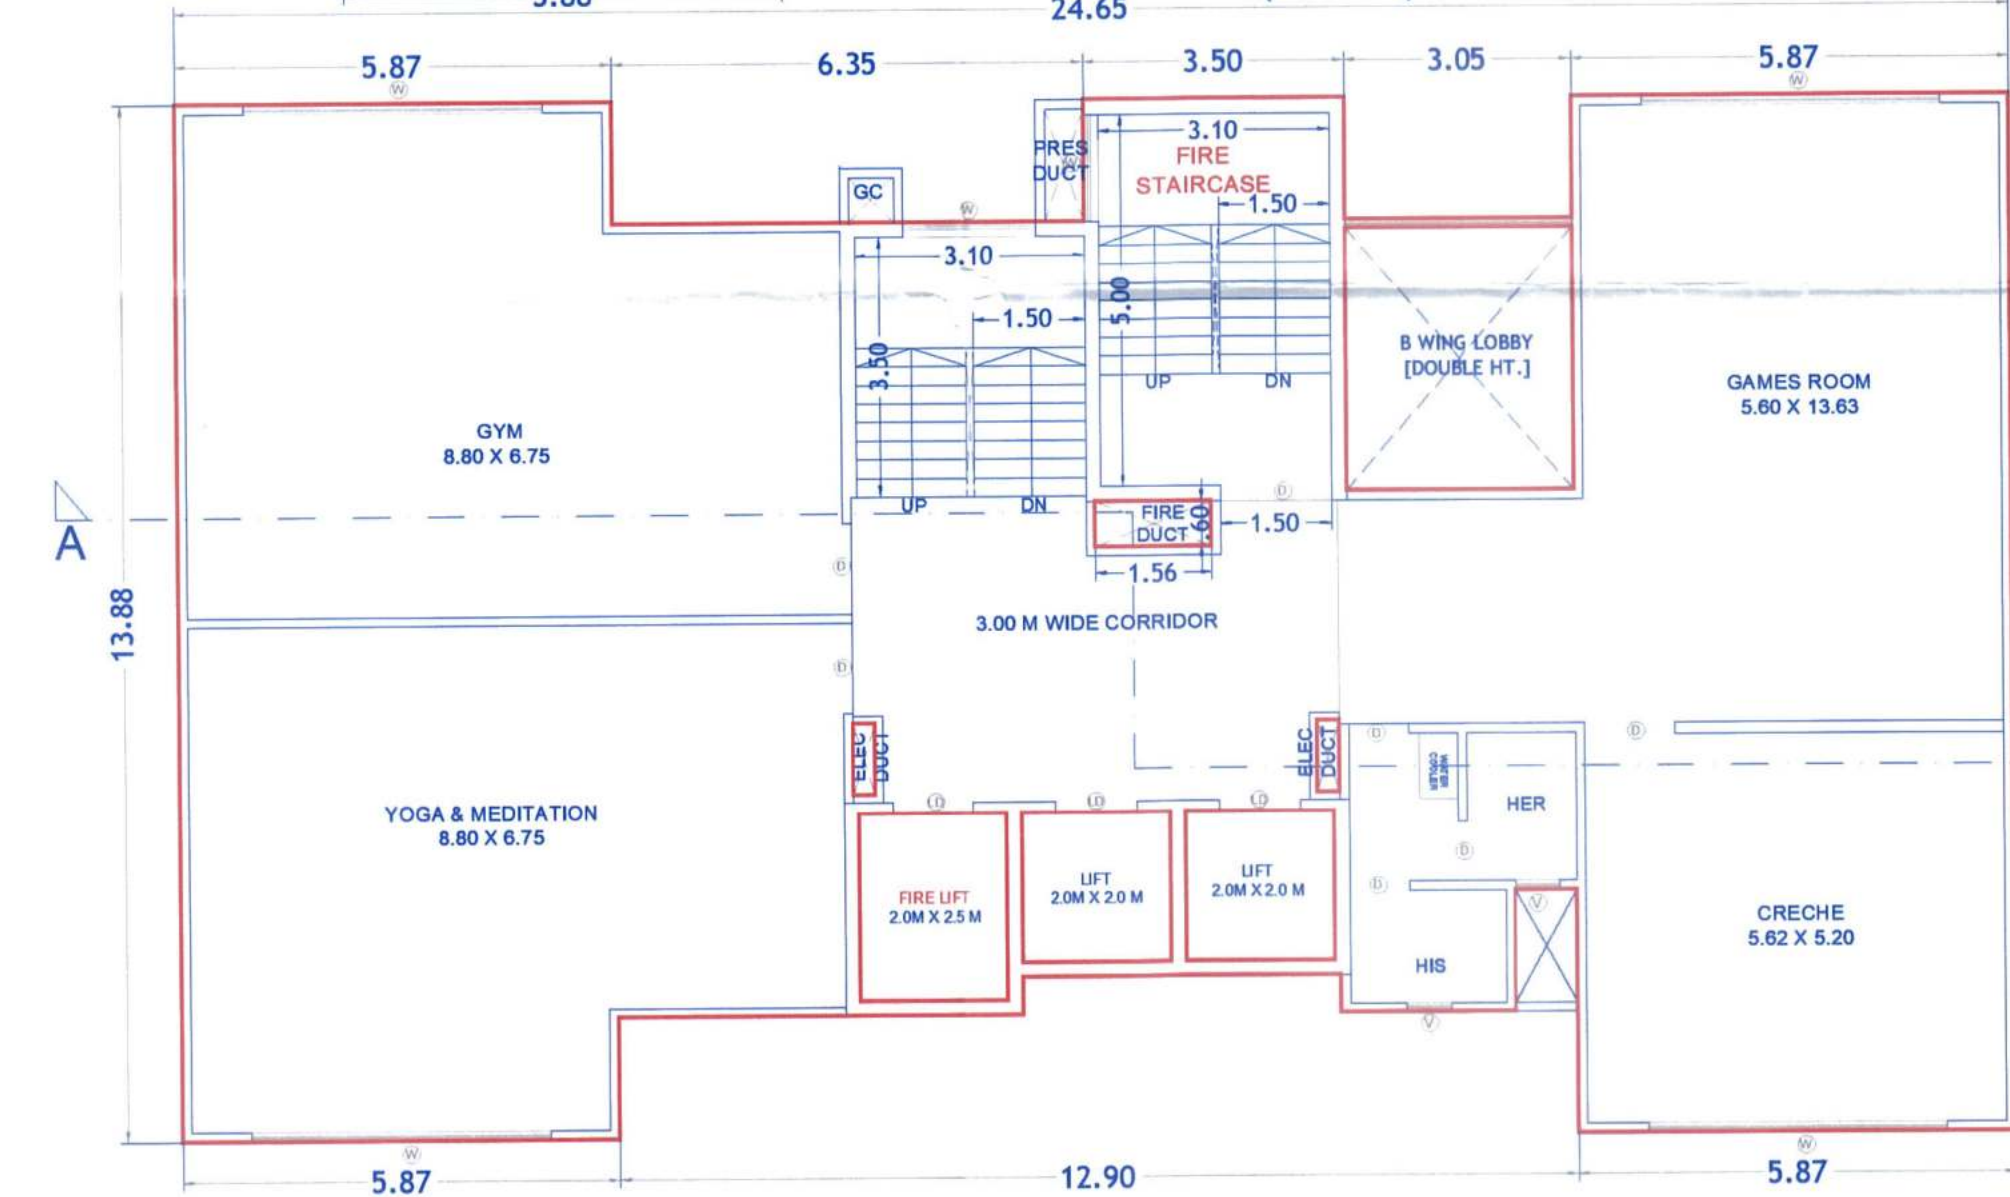


1ST FLOOR PLAN

KEY PLAN 1ST FLOOR
SCALE 1 : 200

Form of Statement no: 3
WING A (RESIDENTIAL MHADA) - CARPET AREA
STATEMENT AS PER RERA


FLAT NO.	CARPET AREA (SQ.M)	BALCONY (SQ.M)	ENC. BALC. (SQ.M)
206	49.12	4.26	11.64
207	49.46	4.26	11.16

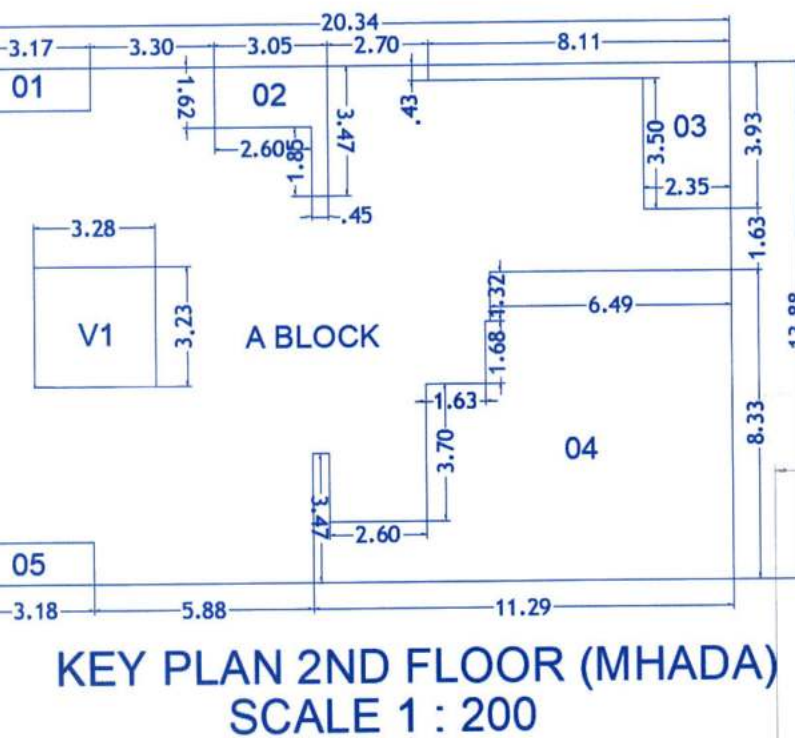


KEY PLAN 2ND FLOOR (MHADA)
SCALE 1 : 200

Form of Statement no: 3
WING A (RESIDENTIAL MHADA) - CARPET AREA
STATEMENT AS PER RERA

FLAT NO.	CARPET AREA (SQ.M)	BALCONY (SQ.M)	ENC. BALC. (SQ.M)
206	49.12	4.26	11.64
207	49.46	4.26	11.16

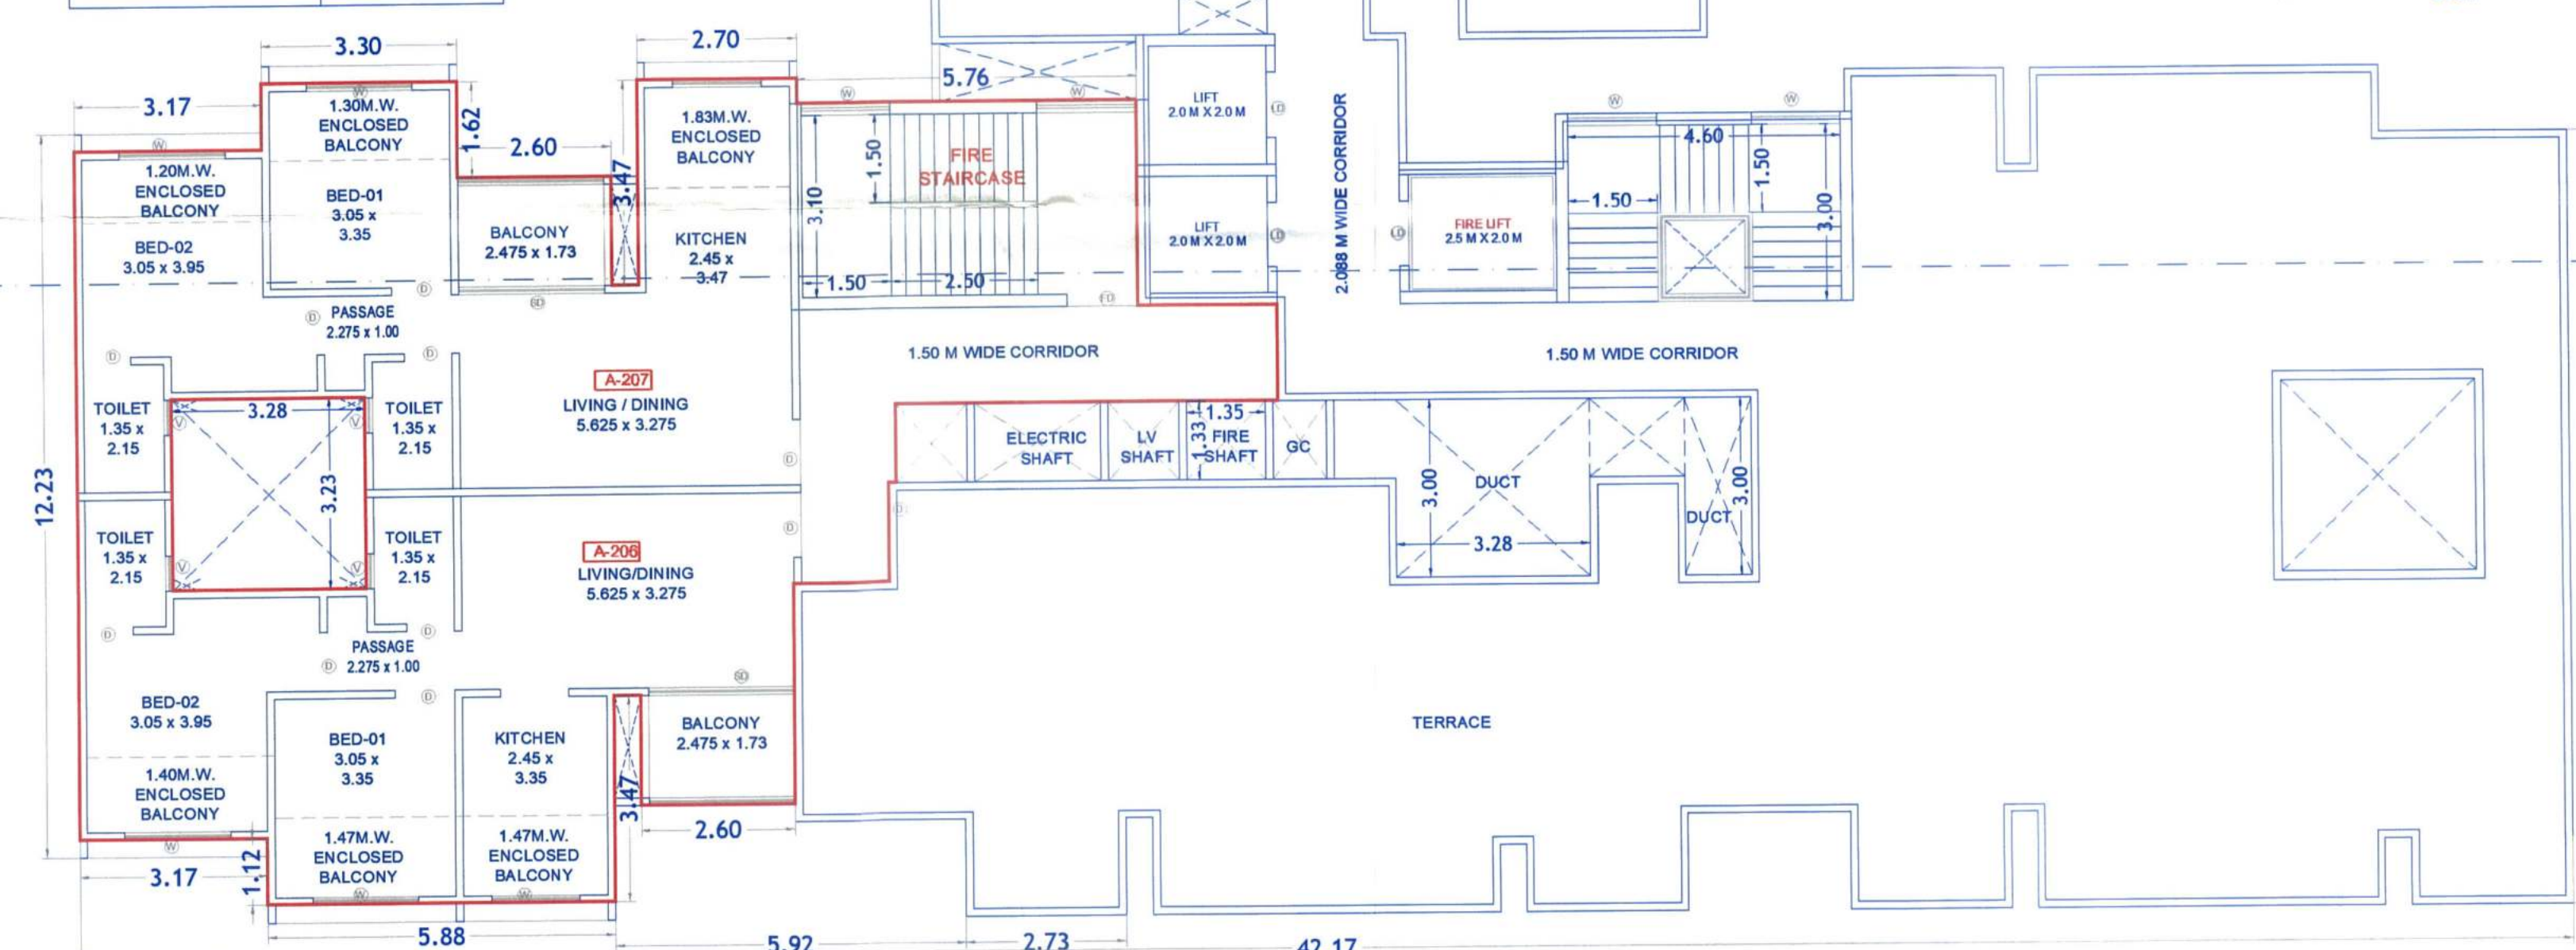

2ND FLOOR PLAN

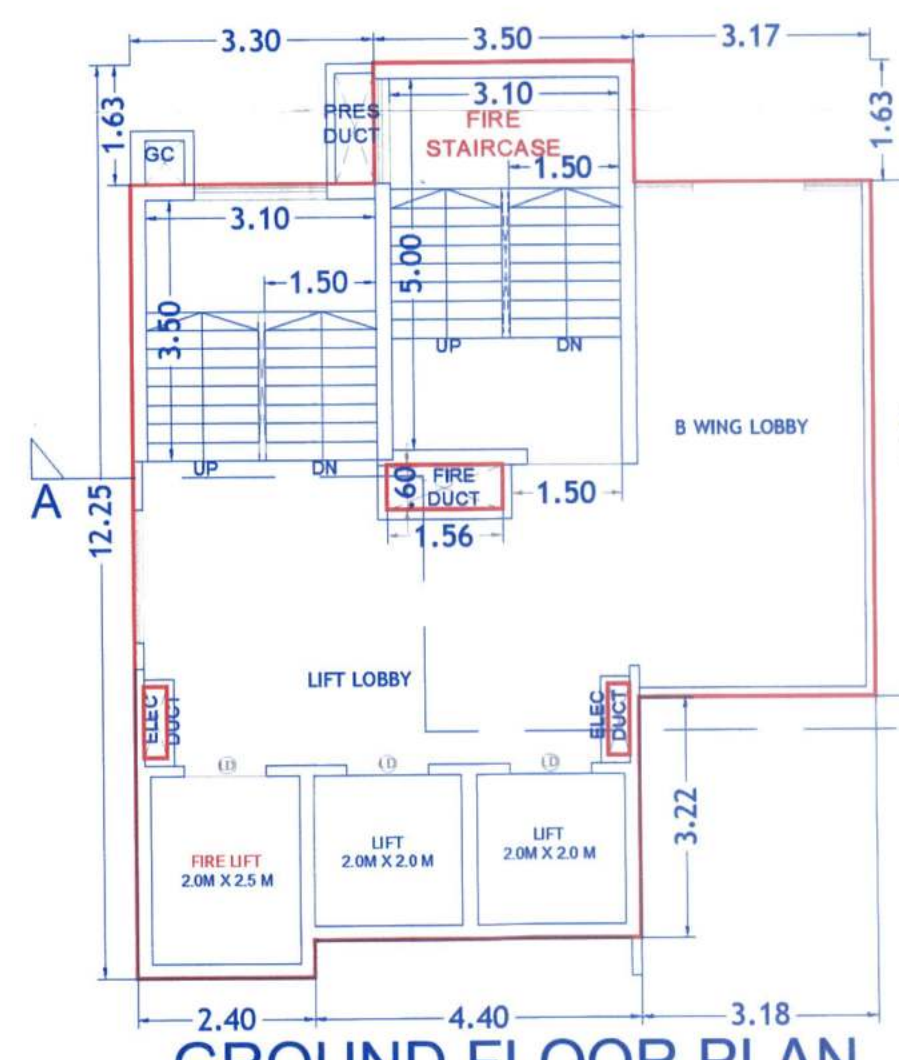

GROUND FLOOR PLAN

KEY PLAN GROUND FLOOR
SCALE 1 : 200

Form of Statement no: 3
WING A (RESIDENTIAL MHADA) - CARPET AREA
STATEMENT AS PER RERA

FLAT NO.	CARPET AREA (SQ.M)	BALCONY (SQ.M)	ENC. BALC. (SQ.M)
206	49.12	4.26	11.64
207	49.46	4.26	11.16

OWNER'S NAME :-
M/S. VISION CREATIVE ENTERPRISE LLP., THROUGH
PARTNER, MR. NITESHKUMAR SURESHBHAI PATEL &
MR. VIPULKUMAR CHIMANLAL BHAVANI.

PROJECT :-
SURVEY NO.:143/1
DESCRIPTION : REGULAR TRACK, VILLAGE -WADMUKHWADI, PUNE

INWARD NO. :
SHEET NO :- 05 / 08
DRAWN BY :- SHRADDHA
KEY NO :-
DATE :
11 MAR 2024

ARCHITECT :- INTERIOR DESIGNER
PATIL & BUGADE
ASSOCIATES
MR. AMOL BUGADE

SCALE :- 1:100