

C-WING

STAMP OF APPROVAL

REVISION NO:

1) B.P./WADMUKHWADI/44/2024 DATED: 24/05/24

Sanctioned No. B.P./WadMukhWadi/62/2025
 Subject to conditions mentioned in the
 Office Order No. 03/09/2025
 Pimpri
 Date: 03/09/2025




O. C. Signed by
 City Engineer

for City Engineer
 Building Permission Dept.
 PCMC., Pimpri, Pune-18.


Form of Statement no: 3
 WING C (TYPICAL) - CARPET AREA STATEMENT AS PER RERA

FLAT NO.	CARPET AREA (SQ.M)	BALCONY (SQ.M)	DEF. TERRACE (SQ.M)	TOTAL (SQ.M)
201,301,401,501,601,701,901,1001,1101,1201,1401,1501,1601,1701,1901,2001,2101	87.270000	8.46	0.00	95.73
202,302,402,502,602,702,902,1002,1102,1202,1402,1502,1602,1702,1902,2002,2102	87.560000	8.46	0.00	96.02
203,303,403,503,603,703,903,1003,1103,1203,1403,1503,1603,1703,1903,2003,2103	66.38	3.71	0.00	70.09
204,304,404,504,604,704,904,1004,1104,1204,1404,1504,1604,1704,1904,2004,2104	81.03	6.18	0.00	87.21
205,305,405,505,605,705,905,1005,1105,1205,1405,1505,1605,1705,1905,2005,2105	83.19	6.18	0.00	89.37
206,306,406,506,606,706,906,1006,1106,1206,1406,1506,1606,1706,1906,2006,2106	125.88	14.39	0.00	140.27


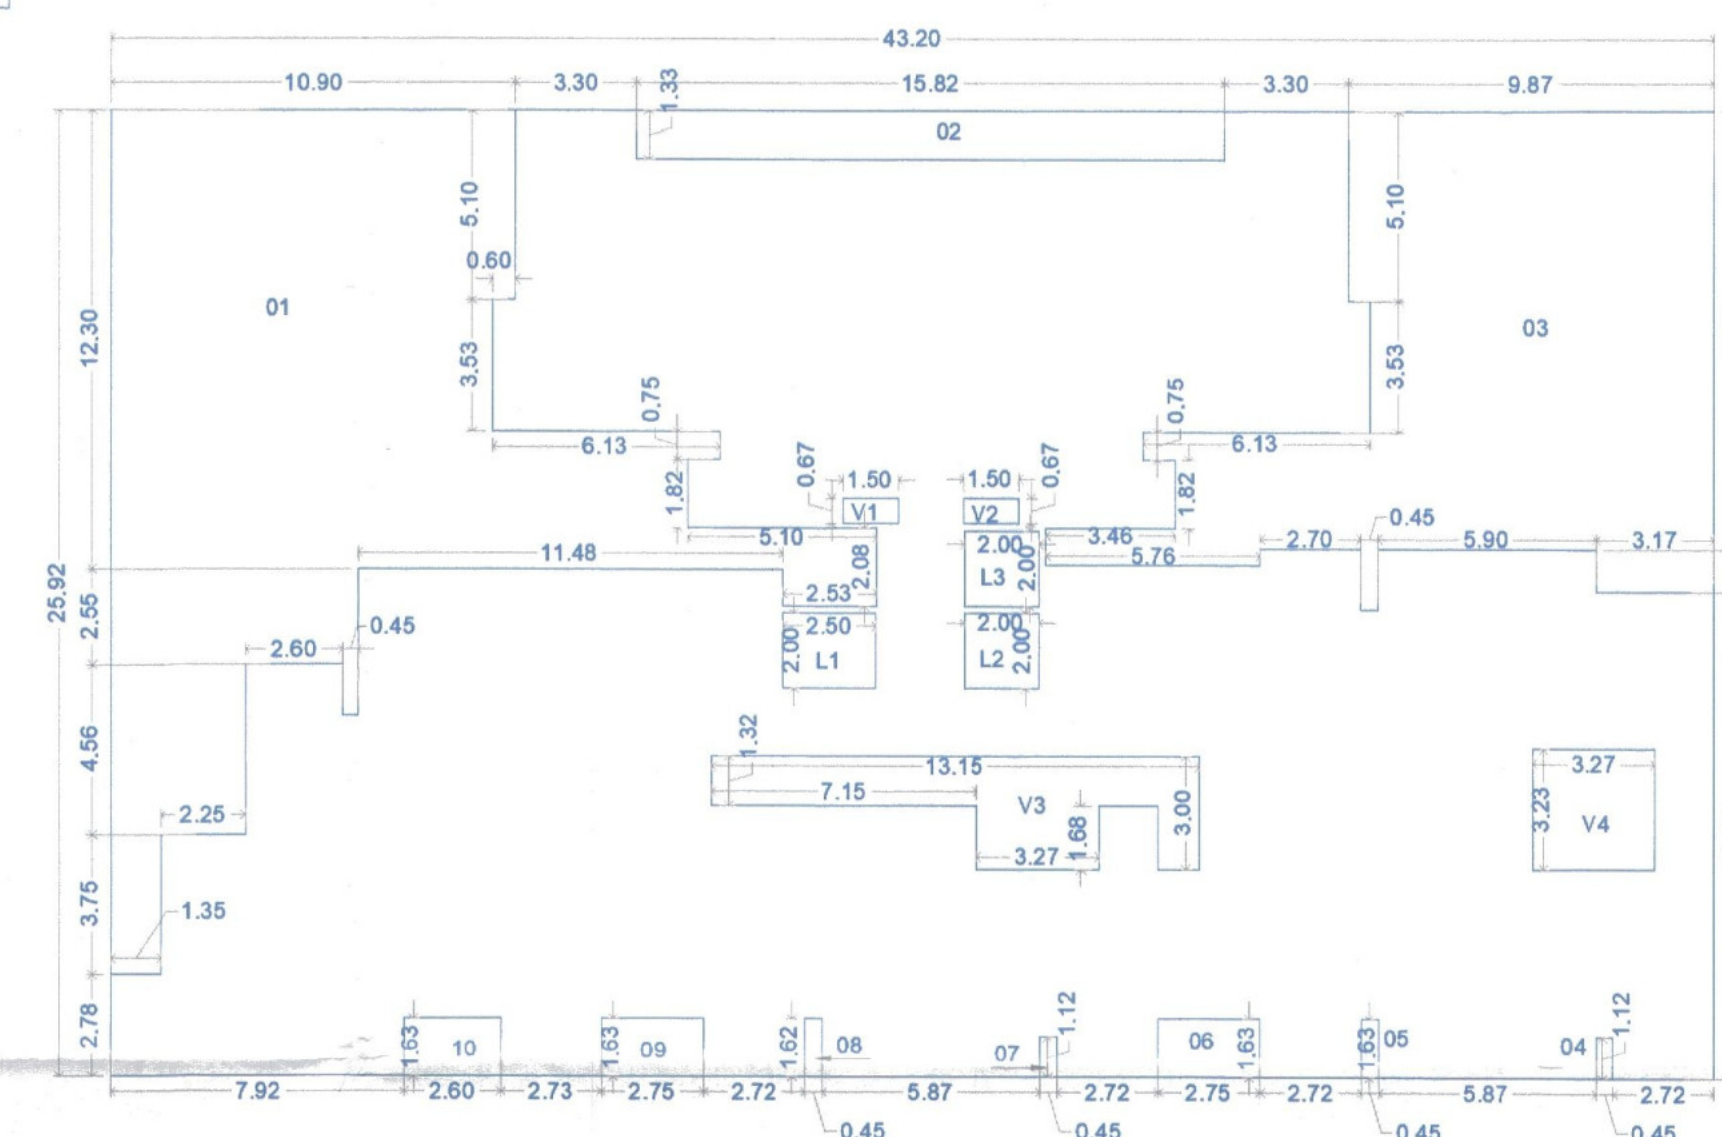


A-BLOCK	1119.81
01	196.66
02	20.97
03	137.75
04	0.51
05	0.73
06	4.47
07	0.51
08	0.73
09	4.47
10	4.23
V1	1.01
V2	1.01
V3	24.79
V4	10.56
L1	5.00
L2	4.00
L3	4.00
TOTAL	698.42

KEY PLAN-TYPICAL-2ND,3RD,4TH,5TH,6TH,7TH,9TH,10TH,11TH,12TH,14TH,15TH,16TH,17TH,19TH,20TH,21ST FLOOR PLAN (SCALE 1:200)

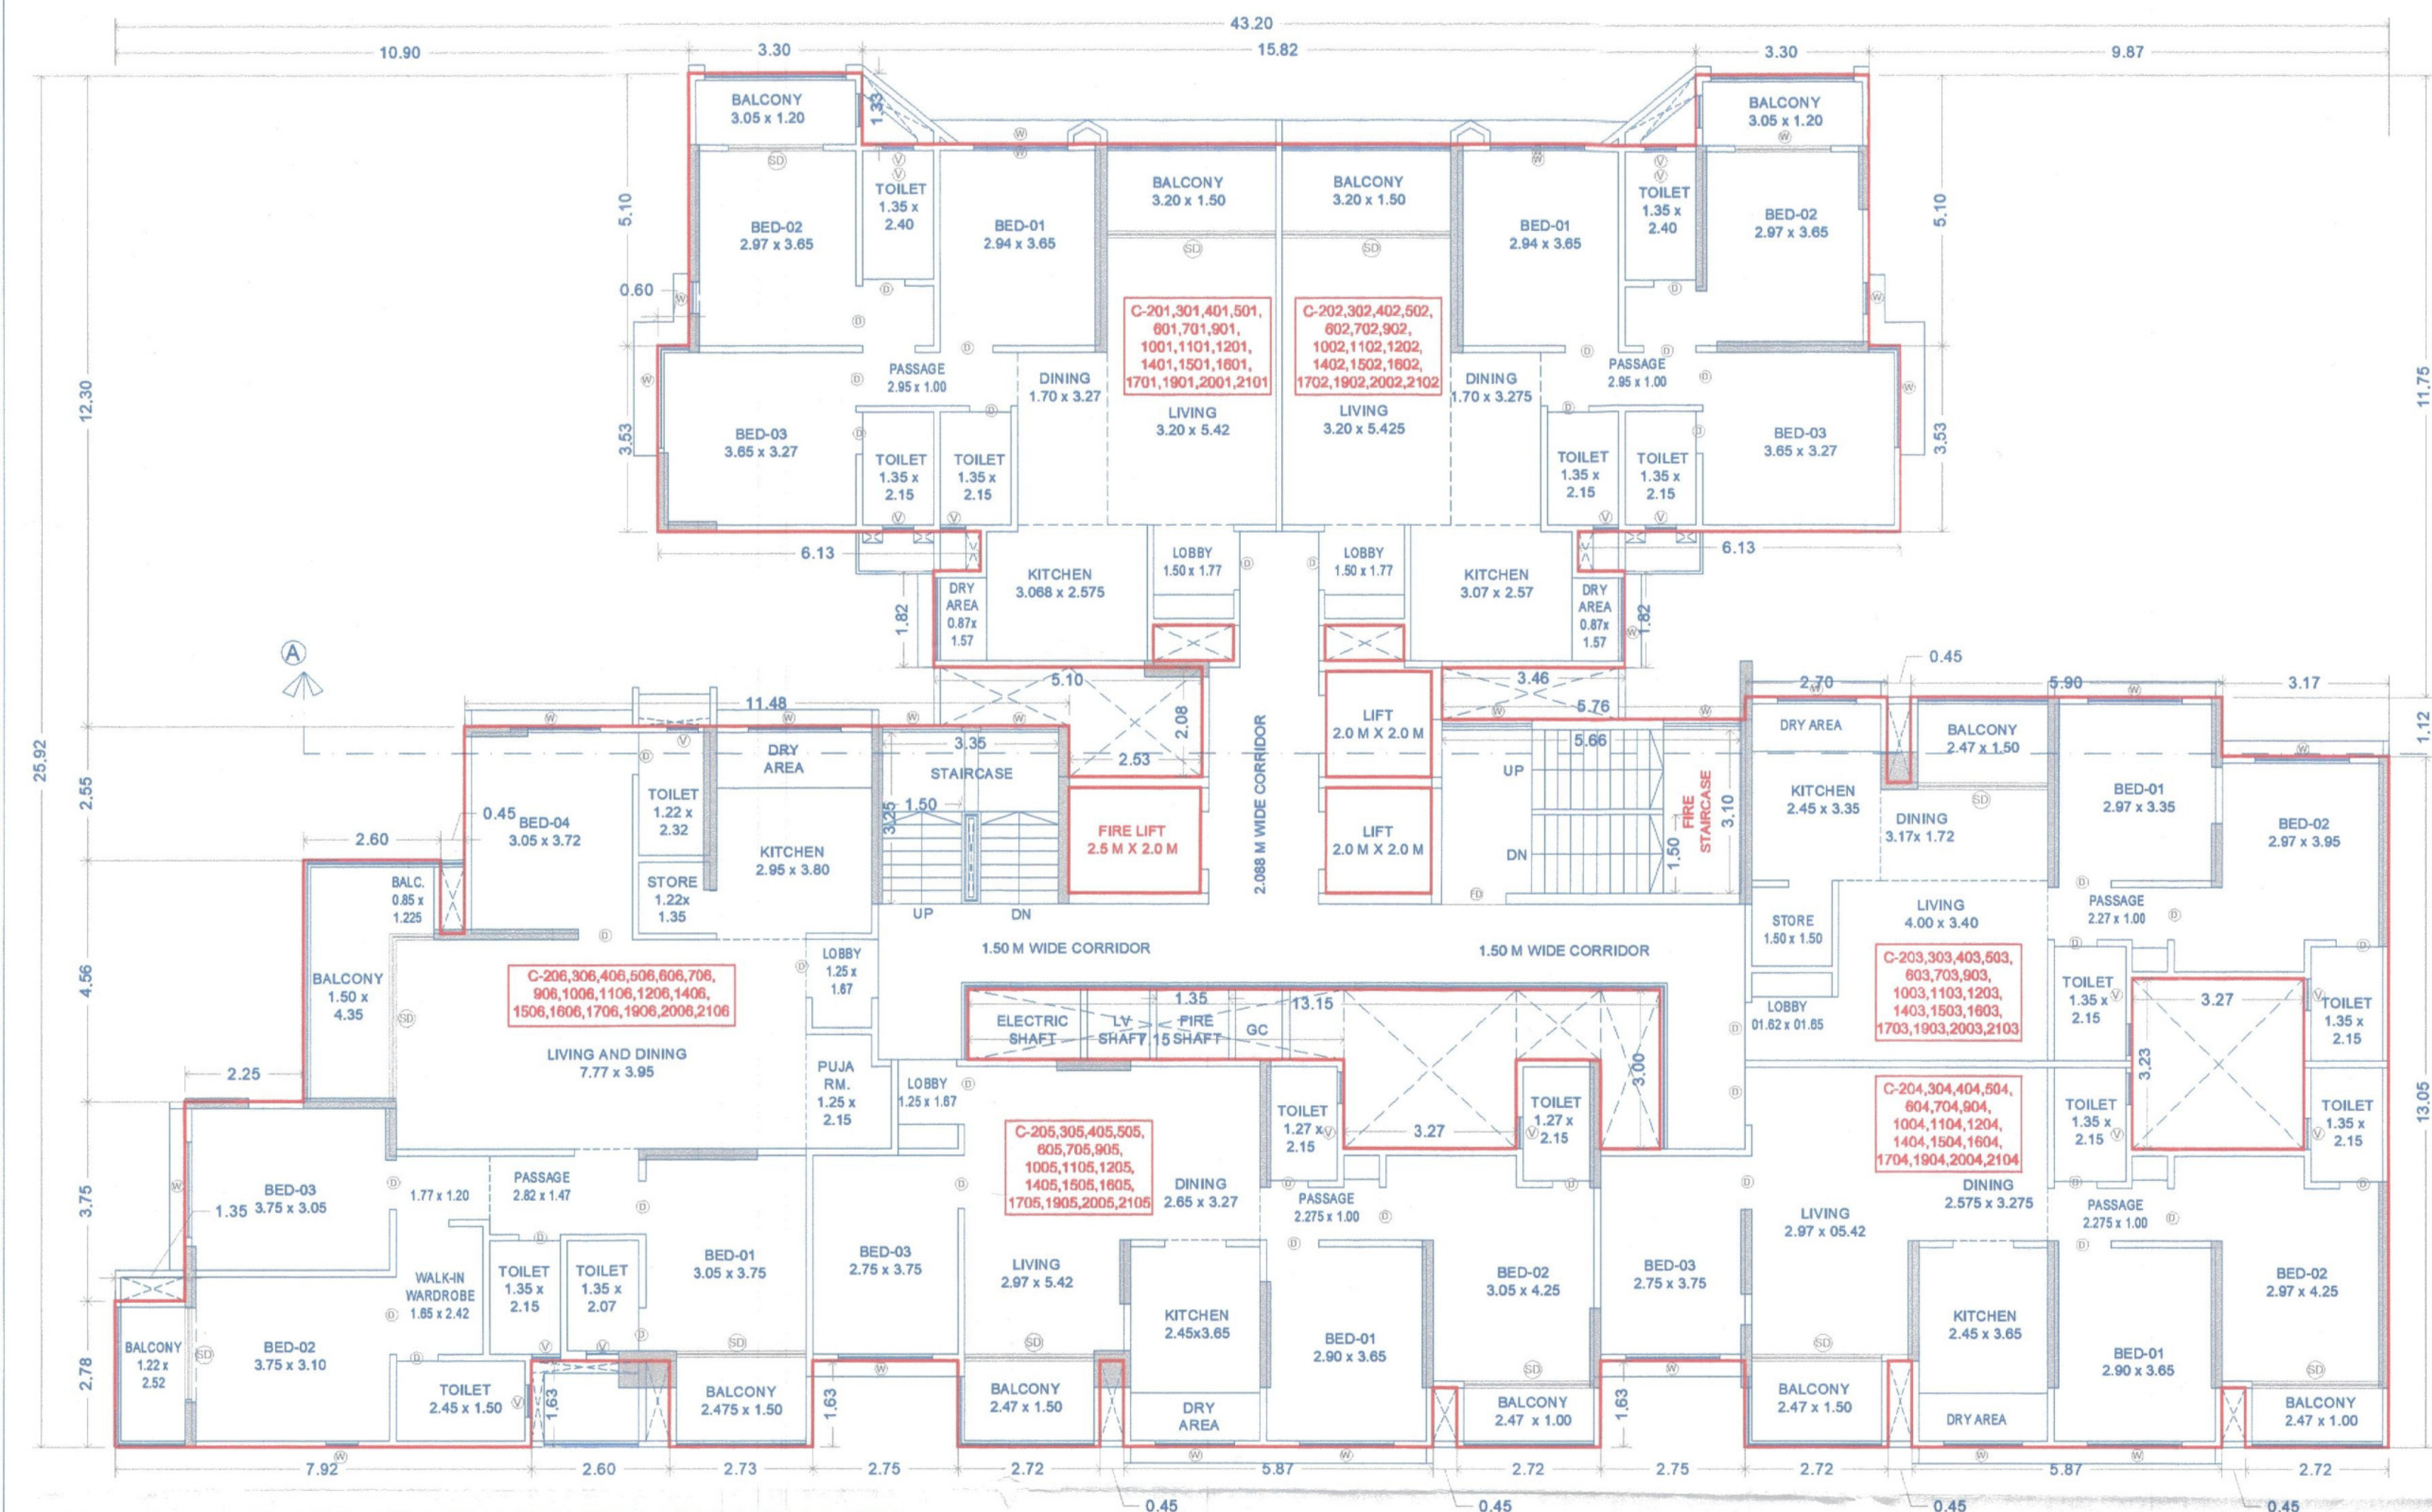

TYPICAL-2ND,3RD,4TH,5TH,6TH,7TH,9TH,10TH,11TH,12TH,14TH,15TH,16TH,17TH,19TH,20TH,21ST FLOOR PLAN C-WING

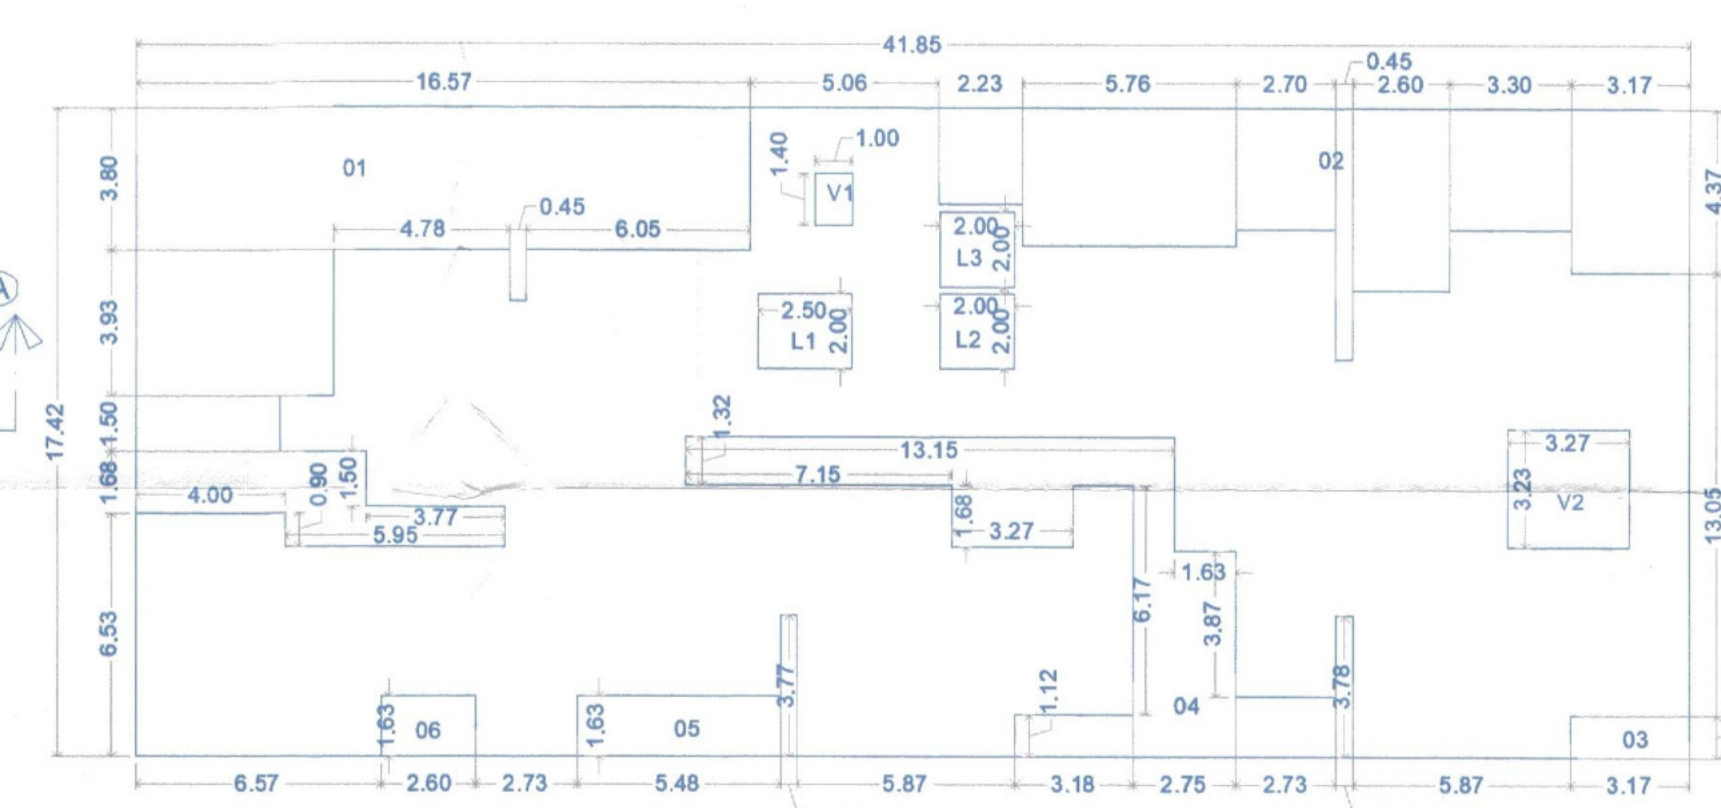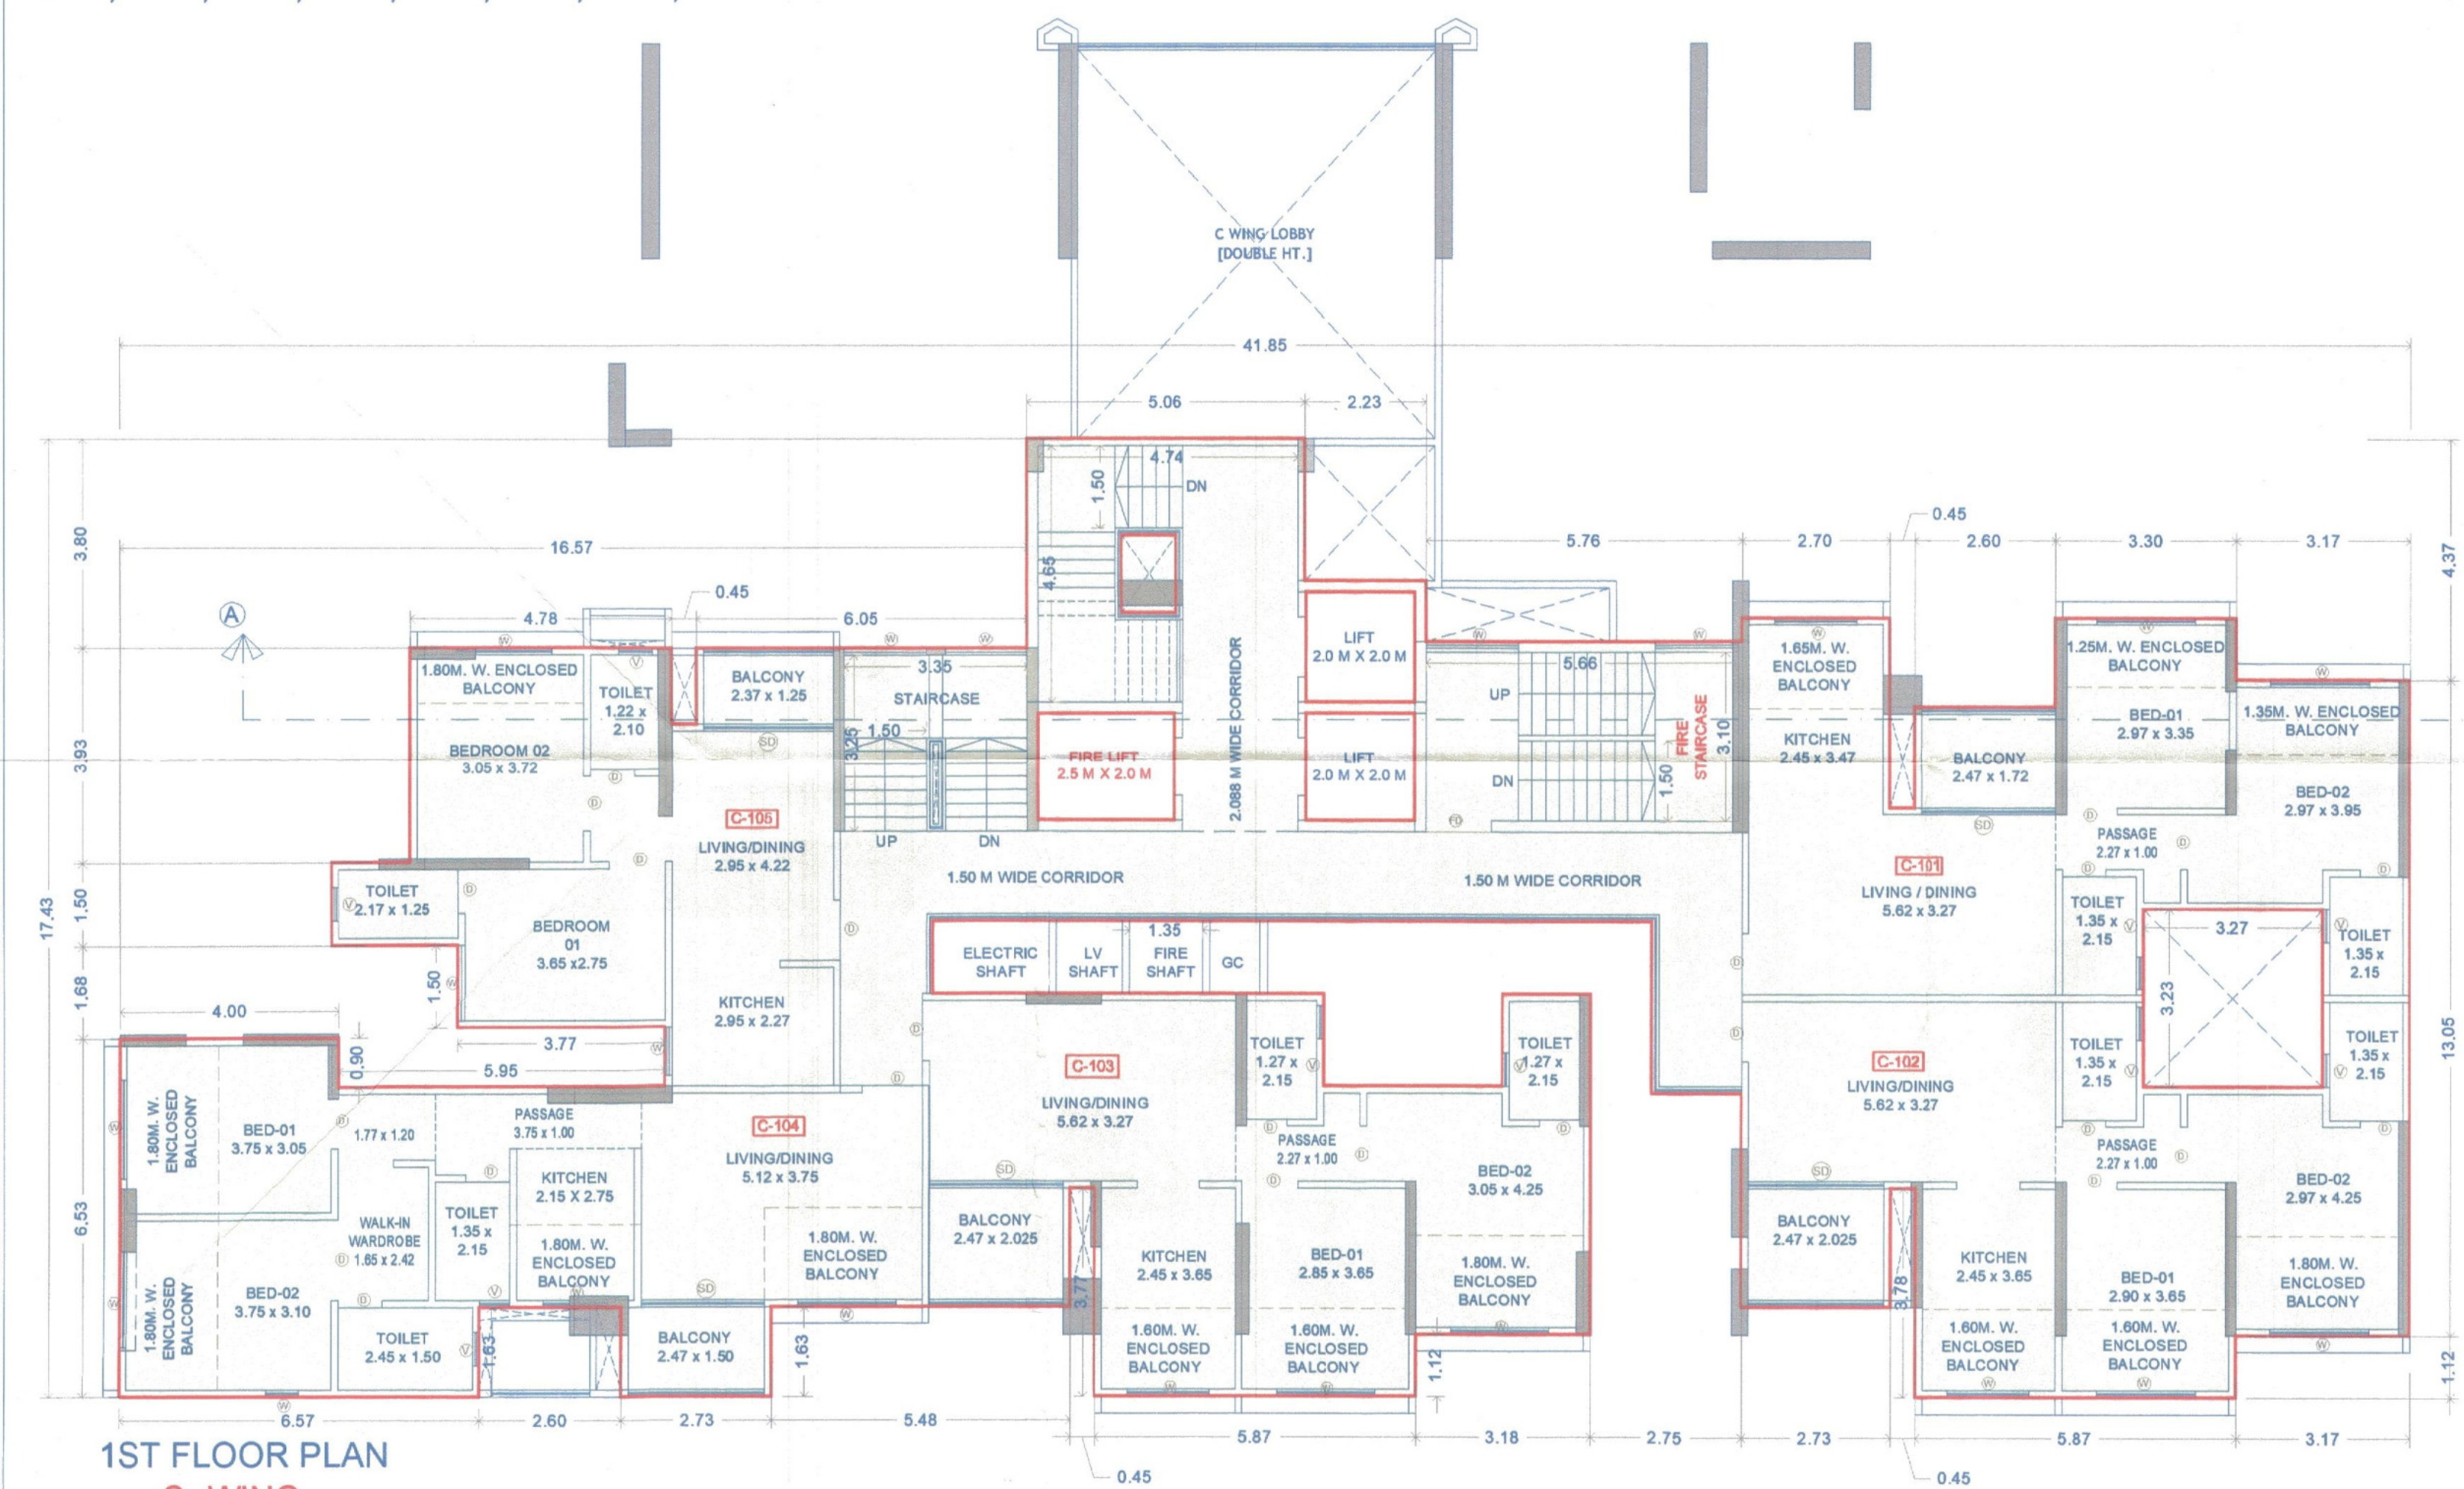

A-BLOCK	729.22
01	106.57
02	75.99
03	3.57
04	49.76
05	10.60
06	4.23
V1	1.40
V2	10.56
L1	5.00
L2	4.00
L3	4.00
TOTAL	453.55

KEY PLAN-1ST FLOOR PLAN (SCALE 1:200)

Form of Statement no: 3
 WING C (1ST FLOOR MHADA) - CARPET AREA STATEMENT AS PER RERA

FLAT NO.	CARPET AREA (SQ.M)	BALCONY (SQ.M)	ENCL. BALCONY (SQ.M)
101	49.29	4.26	10.79
102	49.63	5.01	13.48
103	49.62	5.01	13.61
104	49.91	3.71	18.62
105	48.27	2.96	2.66

OWNER'S NAME: M/S. VISION CREATIVE ENTERPRISE LLP., THROUGH PARTNER, MR. NITESHKUMAR SURESHBHAI PATEL & MR. VIPLAKUMAR CHIMANLAL BHAVANI.

PROJECT: VISION 24DEGREE

SURVEY NO.: 143/1

DESCRIPTION: REGULAR TRACK, VILLAGE -WADMUKHWADI, PUNE

INWARD NO.:

OWNER SIGN: [Signature]

ARCHITECT: PATIL & BUGADE

ARCHITECT SIGN: [Signature]

SHEET NO.: 07/09

DRAWN BY: [Signature]

DATE: 14 JUN 2024

KEY NO.:

SCALE: 1:100