


WING 'B'

Sanctioned No. B.P. /Tathawade/35/2025
Subject to conditions mentioned in the
Office Order No.
aven dated 25/03/2025
Pimpri
Date 25/03/2025



O. C. Signed by
City Engineer

City Engineer
Building Permission Dept.
P.C.M.C.
Pimpri, Pune-18

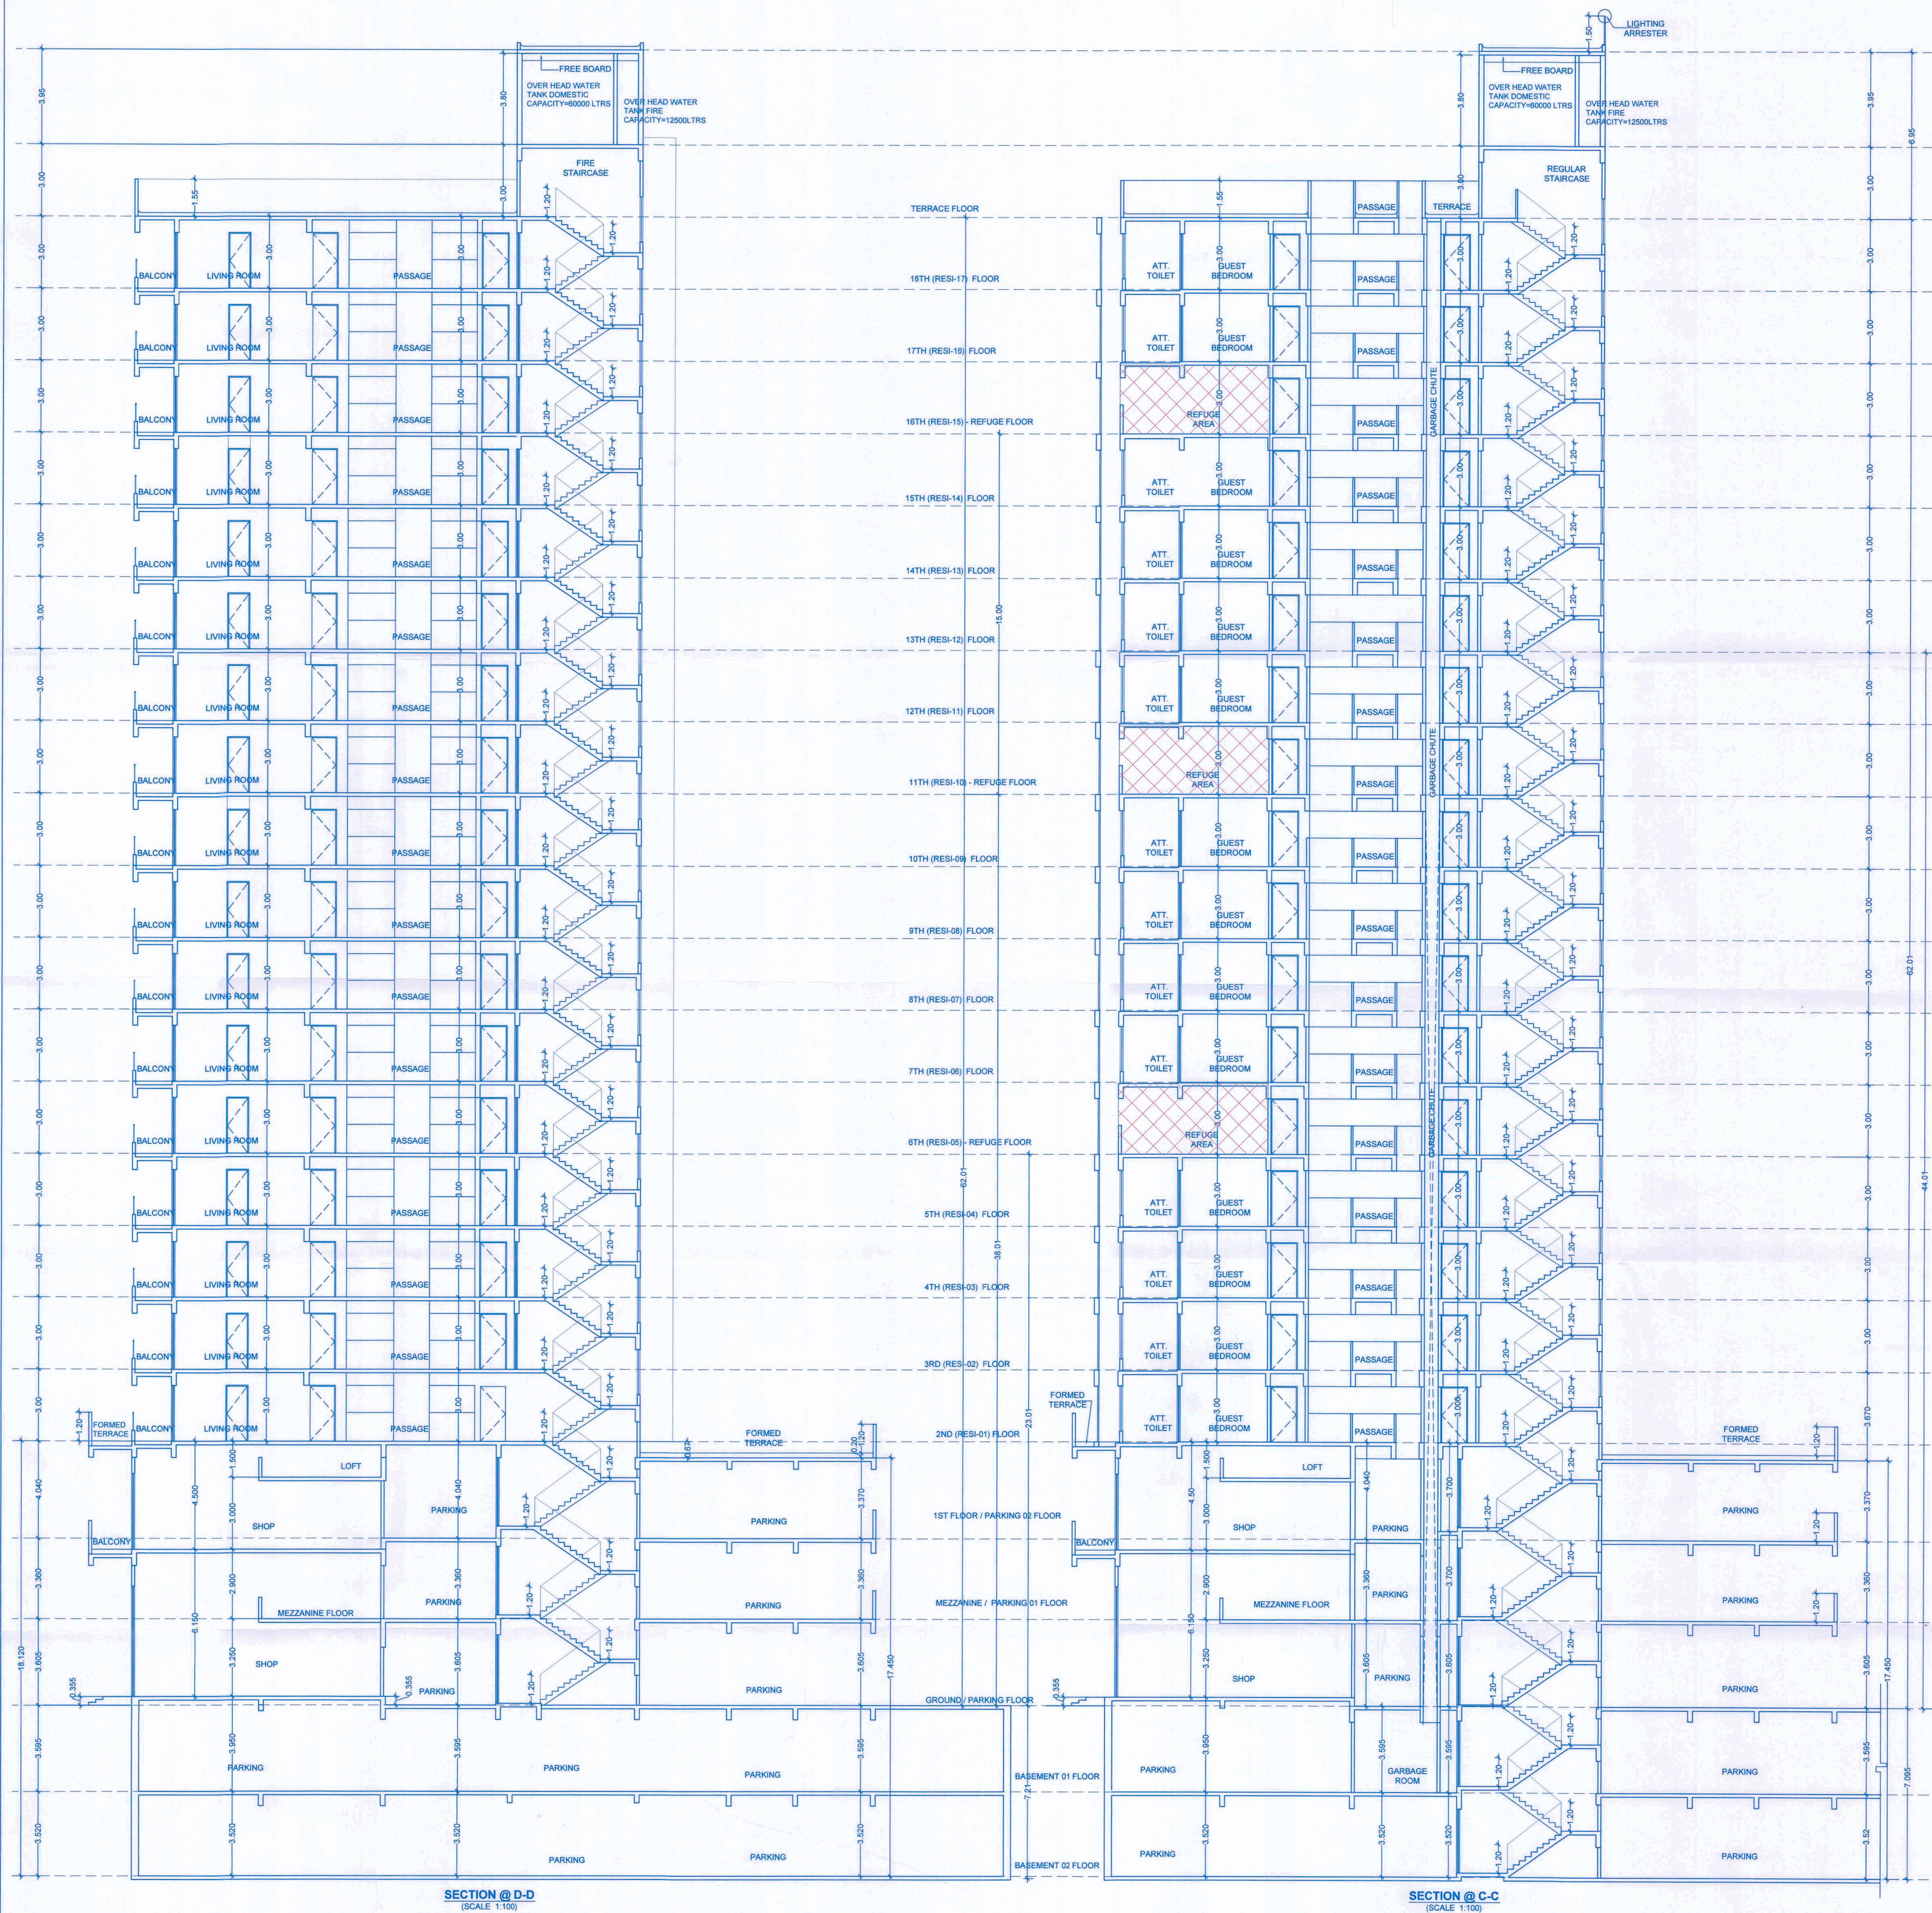

SECTION @ D-D
(SCALE 1:100)

SECTION @ C-C
(SCALE 1:100)

DOOR SCHEDULE				DOOR WINDOW SCHEDULE			
TYPE	SIZE			TYPE	SIZE		
D	1.20	X	2.385	W	2.600	X	1.935
D1	1.12	X	2.385	W1	2.450	X	1.935
D2	0.97	X	2.385	W2	2.295	X	1.935
D3	0.92	X	2.385	W3	1.870	X	1.935
D4	0.82	X	2.385	W4	1.705	X	1.935
D5	1.02	X	2.385	W5	1.830	X	1.935
OP	1.94	X	2.385	W6	1.525	X	1.435
OP1	1.79	X	2.385	W7	2.430	X	1.935
OP2	1.23	X	2.385	W8	1.370	X	1.935
OP3	1.19	X	2.385	W9	1.200	X	1.435
OP4	1.10	X	2.385	V	0.670	X	1.935
OP5	1.078	X	2.385	V1	0.670	X	0.95
SD1	2.43	X	2.385	V2	0.650	X	1.935
SD2	2.13	X	2.385				

This drawing is the property of the architect and shall remain his/her property. It shall not be used for any other purpose without the written consent of the architect. The architect shall not be responsible for any errors or omissions in this drawing. The client shall be responsible for the accuracy of the data provided. The architect shall not be responsible for any delays or costs incurred by the client. The architect shall not be responsible for any damages or losses incurred by the client. The architect shall not be responsible for any other matters not mentioned in this drawing.

LAND OWNER (AS PER 7/12 OR P.R.C.)

MRS. SUNITA SANDEEP NEWALE

POWER OF ATTORNEY HOLDER

Mr. SANDEEP GOYAL

CLIENT/FIRM'S NAME

M/S SANIL CONSTRUCTION LLP through

Mr. SANDEEP GOYAL

CONTENTS

FLOOR PLANS & AREA CALCULATIONS

PROJECT (NEW PROPOSAL)

PROPOSED LAYOUT OF BUILDING AT

S.NO. 63 / 10 (P), TATHAWADE, PUNE.

REVISION

SIGN. ADDRESS OF THE OWNER-S/POWER OF ATTORNEY HOLDER/S

This municipal drawing is prepared from the instructions, information, specifications, papers and legal documents etc. given by me/and the authenticity and validity of the same is my/our responsibility. I/we the undersigned, the owner-s and/or power of attorney holder-s have read & studied all the documents, forms and all the drawings along with documents for submission and they are as per my/our instructions & information given to the Architect.

Name/s: M/S SANIL CONSTRUCTION LLP through

Mr. SANDEEP GOYAL

Address:

CONSULTANTS

LIAISONING ARCHITECT

DESIGN ARCHITECT

LAXMAN THITE AOP

ARCHITECT MILIND PATIL

SPACE CRAFT ASSOCIATES

1st FLOOR SITA PARK-18, SHIVAJINAGAR, PUNE-411005

2nd FLOOR SITA PARK-18, SHIVAJINAGAR, PUNE-411005

3rd FLOOR SITA PARK-18, SHIVAJINAGAR, PUNE-411005

4th FLOOR SITA PARK-18, SHIVAJINAGAR, PUNE-411005

5th FLOOR SITA PARK-18, SHIVAJINAGAR, PUNE-411005