
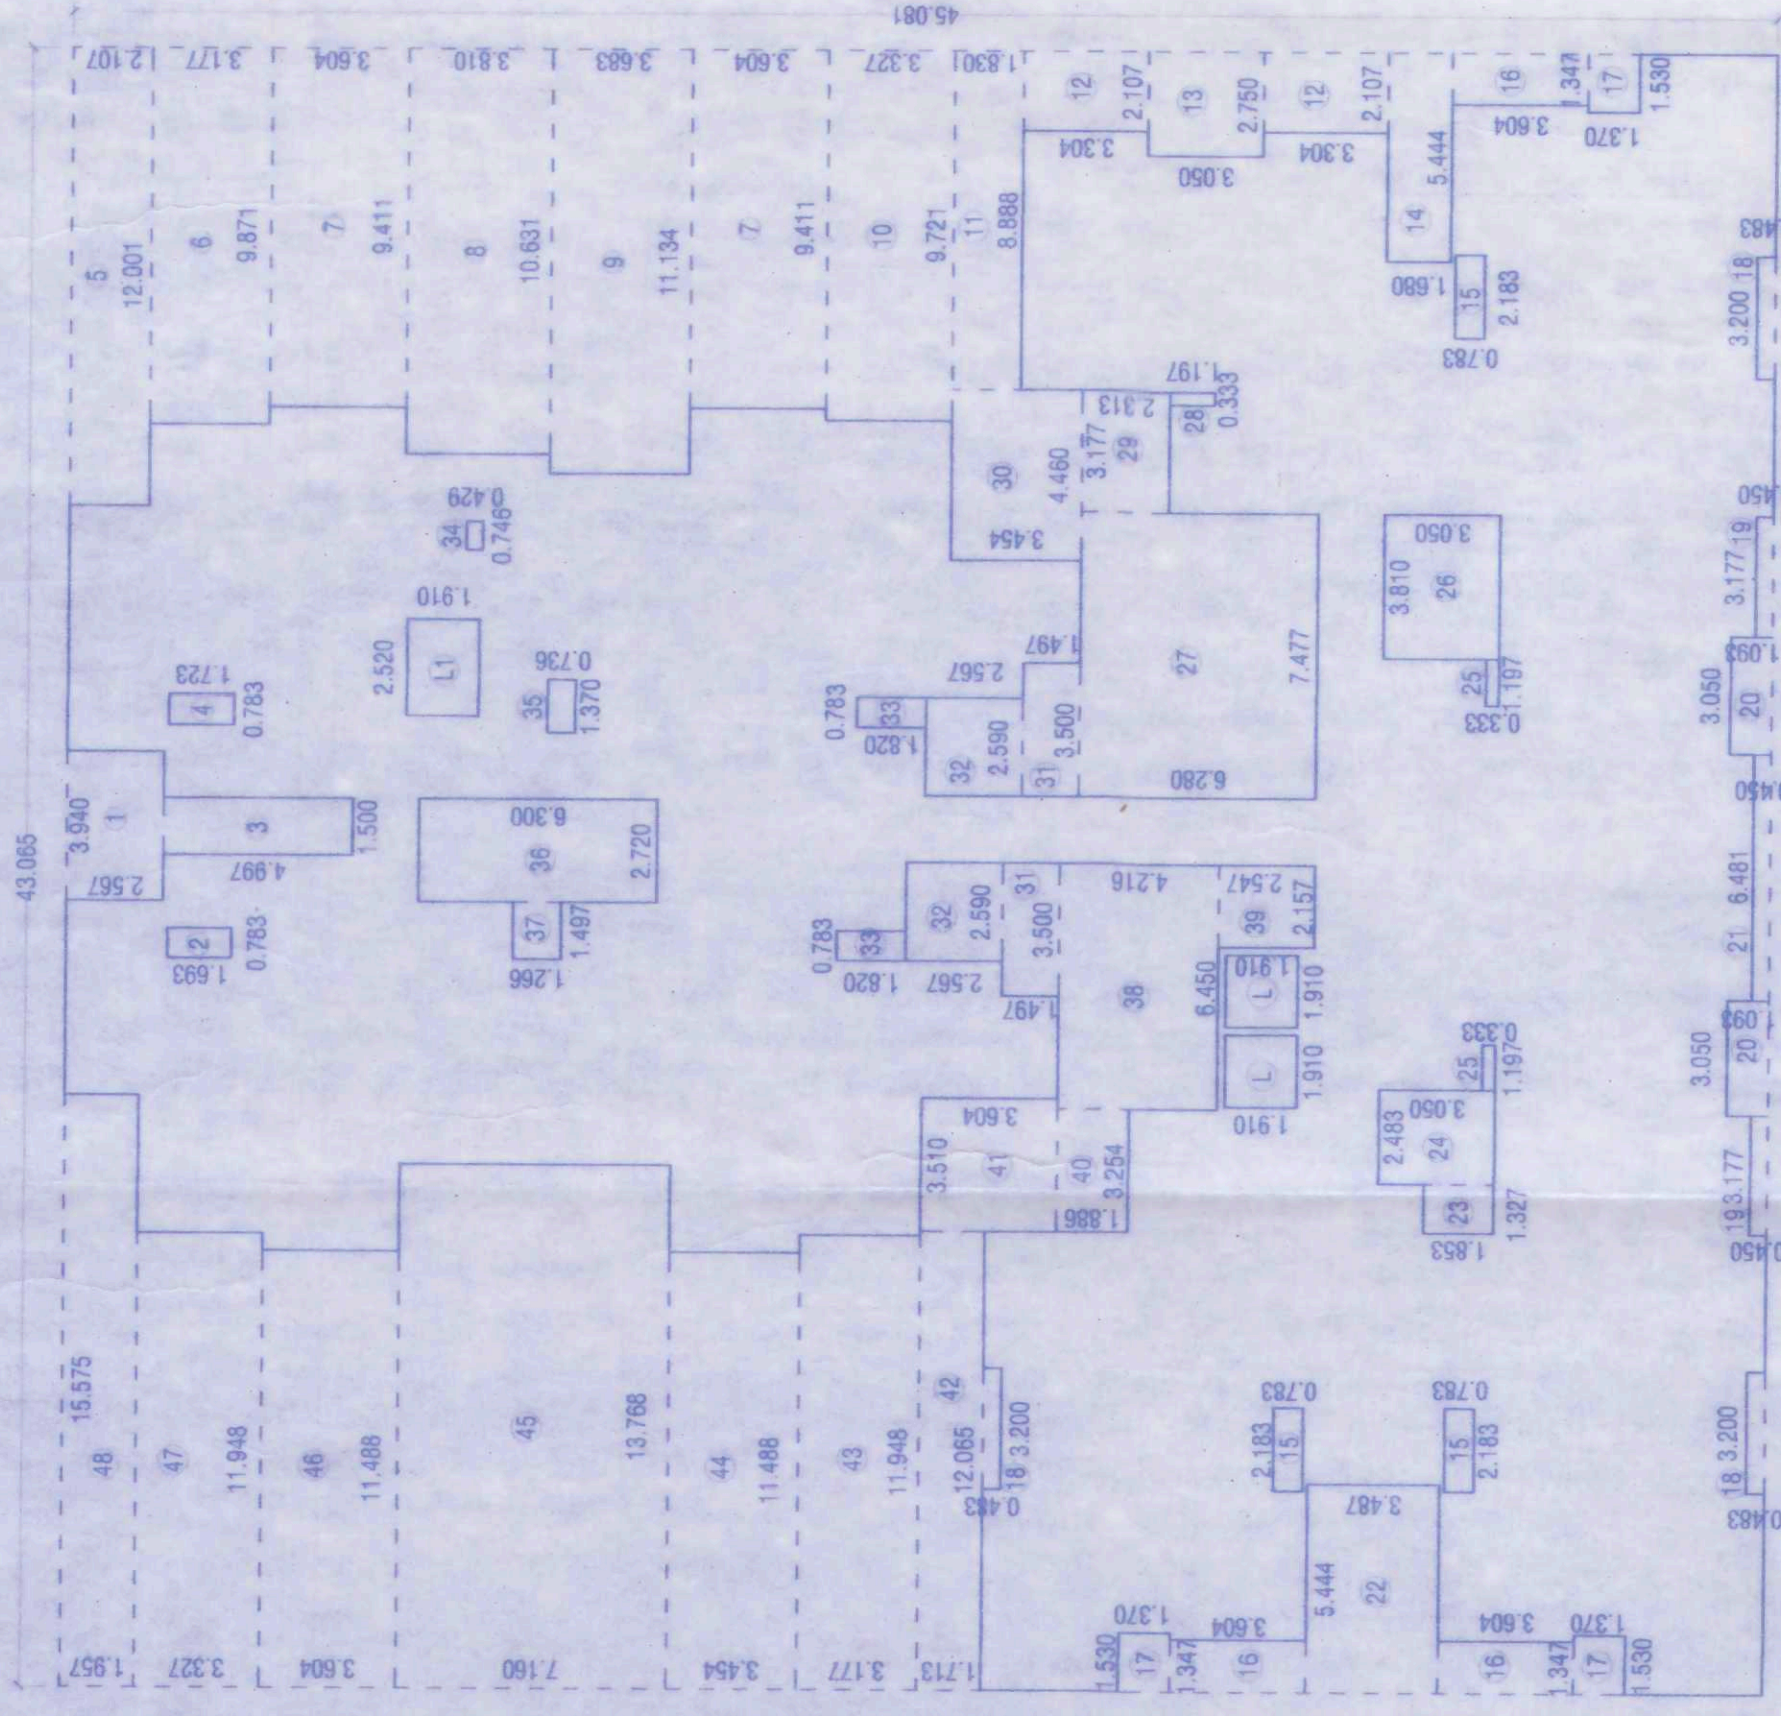


TOWER 4

NEW RESI. DATE: 28/03/2024
APPROVED SUBJECT TO CONDITION
APPROVED UNDER COMMENCEMENT
CERTIFICATE NO. CC 13448/23.....

Building Inspector Deputy Engineer P.M.C.
(B.P./D.P. Zone No.-1) P.M.C.

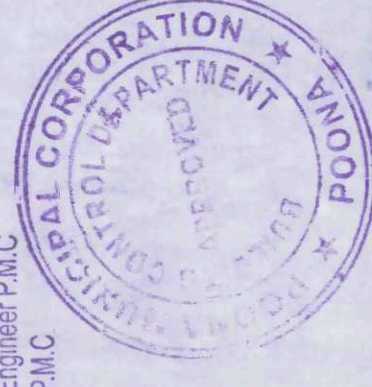

TYPICAL FLOOR AREA KEY PLAN
(5TH TO 8TH, 10TH TO 13TH FLOOR)
(SCALE 1:200)

[illegible]

SCHEDULE OF OPENING	
FD=	1.070 X 2.240
D=	1.070 X 1.520
D1=	0.910 X 2.240
D2=	0.760 X 2.240
D3=	2.590 X 2.240
SD1=	1.980 X 2.240
SD2=	1.830 X 2.240
SD3=	1.576 X 2.240
W=	2.590 X 1.520
W1=	1.980 X 1.520
W2=	1.830 X 1.520
W3=	1.520 X 1.200
W4=	1.220 X 1.220
W5=	1.760 X 1.220
W6=	0.760 X 1.220
W7=	0.610 X 1.220
V=	0.910 X 0.910



PROPOSED RESIDENTIAL BUILDING ON S.NO.282/1/A,
282/1/B/2, LOHEGAON,TAL- HAVELI, DIST-PUNE.
FOR : MR. TARACHAND MAHADU KHESE & OTHERS
THROUGH (P.A.H.)

THROUGH (P.A.H.)
M/S.ANAND MINDSPACE LLP THROUGH ITS PARTNER

MR. DEVENDRA BANKATLAL RATHI

MR. MANOJ RAMDAYAL ASAWA

SCALE : 1 : 100	CHECKED BY :-	DRG. NO.
DATE : 12-12-2023	REVISION NO. :	08
APPROVED BY : AR SHAHN		15
DELT BY : SANA		

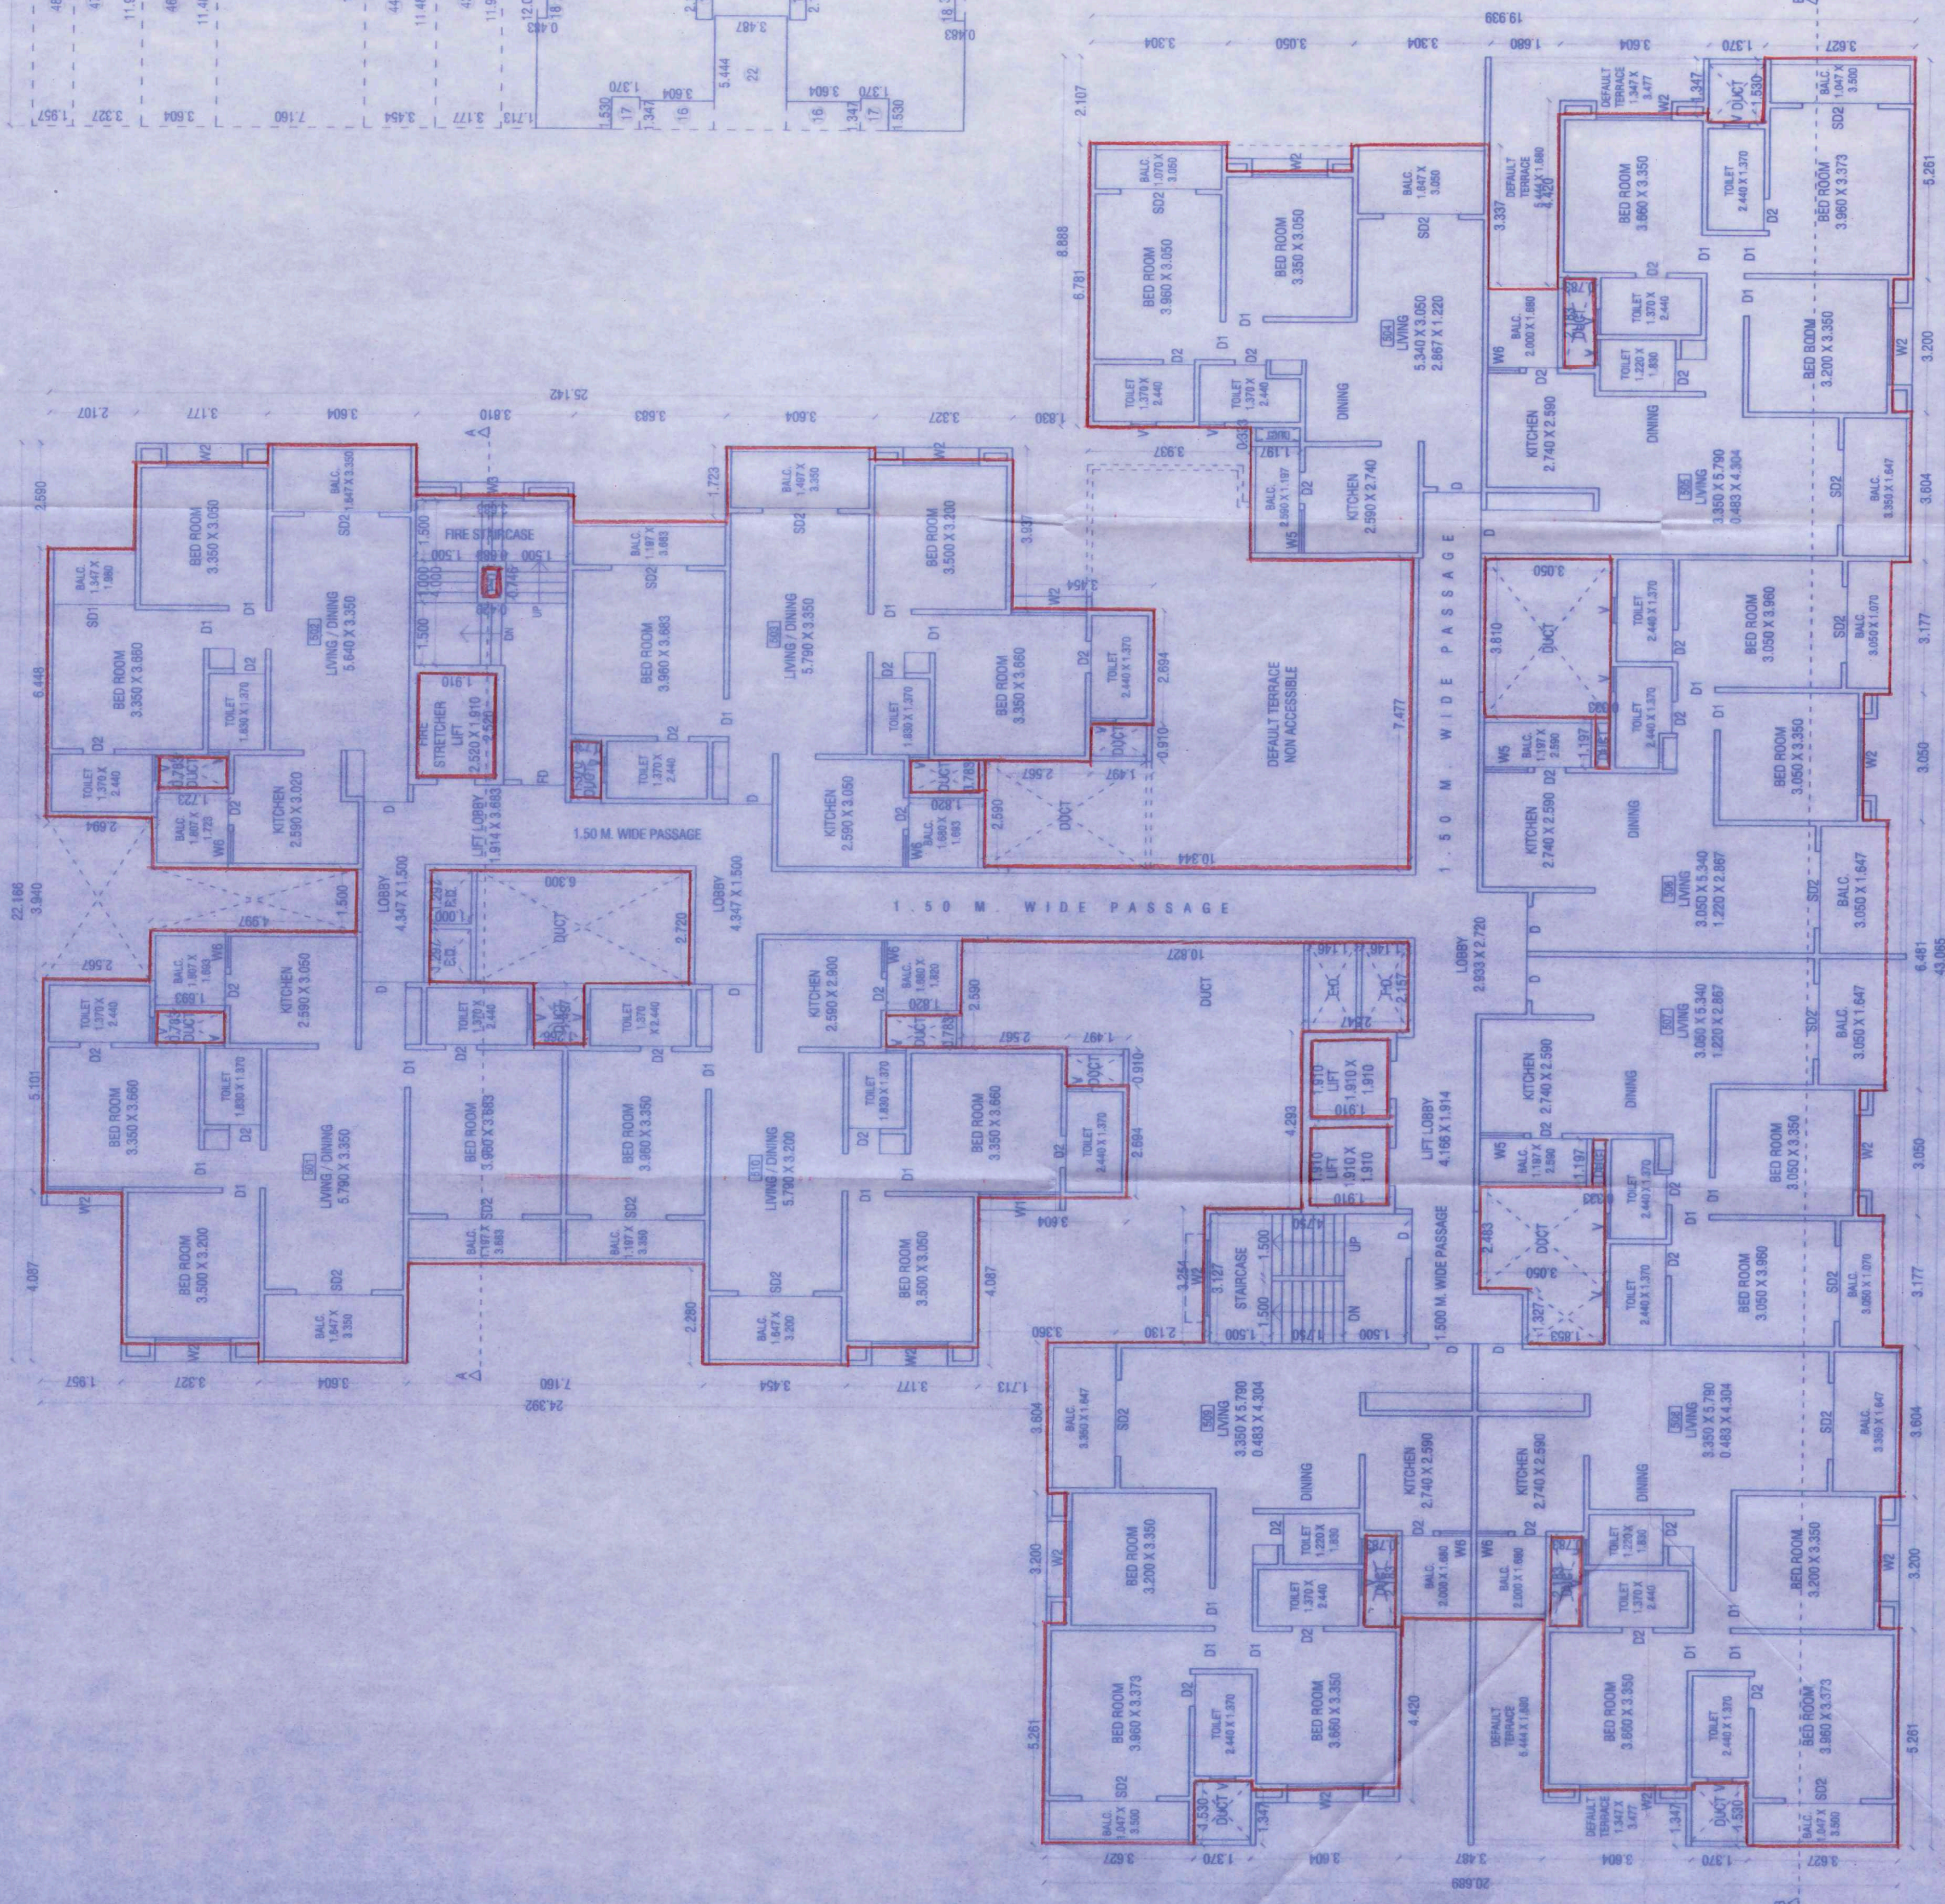 

5TH FLOOR PLAN

*NOTE: ARTIFICIAL LIGHT & MECHANICAL VENTILATION AS PER UDCPR 9.20.3