


STAMP OF APPROVAL 09/15
TOWER 4

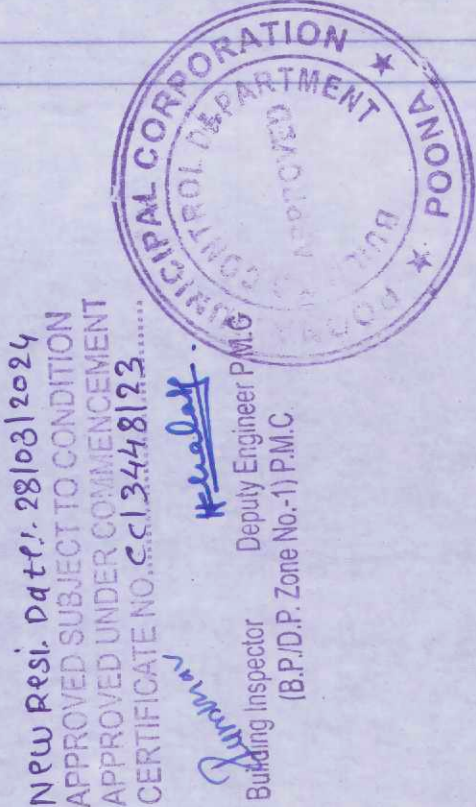


SCHEDULE OF OPENING	
FD= 1.070 X 2.240	W= 2.550 X 1.520
D= 1.070 X 2.240	W1= 1.800 X 1.520
D1= 0.910 X 2.240	W2= 1.800 X 1.520
D2= 0.760 X 2.240	W3= 1.800 X 1.520
S0= 2.500 X 2.240	W4= 1.220 X 1.220
S01= 1.900 X 2.240	W5= 1.060 X 1.220
S02= 1.800 X 2.240	W6= 0.760 X 1.220
S03= 1.575 X 2.240	W7= 0.610 X 1.220
	V= 0.610 X 0.910


PROPOSED RESIDENTIAL BUILDING ON S NO 982/1/A,
282/19/2, LOHEGAON TAL- HAVELI DIST- PUNE.
FOR: MR. TARACHAND MAHAOU KHESE & OTHERS
THROUGH (P.A.H.)

M/S ANAND MINDSPACE LLP THROUGH ITS PARTNER
MR. DEVENDRA BIKHAIJI RATHI
MR. MANOJ RANWAL ASHWA

SCALE: 1:100
DATE: 12-12-2023
APPROVED BY: AS SHANN
DESIGN BY: SAHA

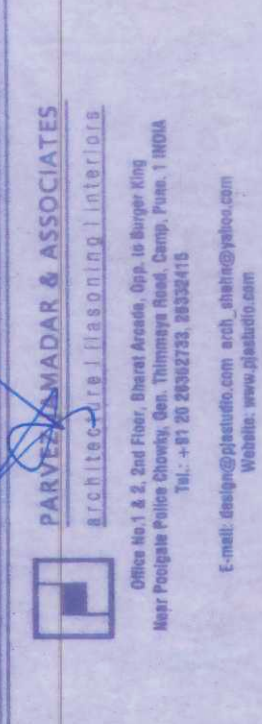

*NOTE: ARTIFICIAL LIGHT & MECHANICAL VENTILATION AS PER UDCPR 9.20.3

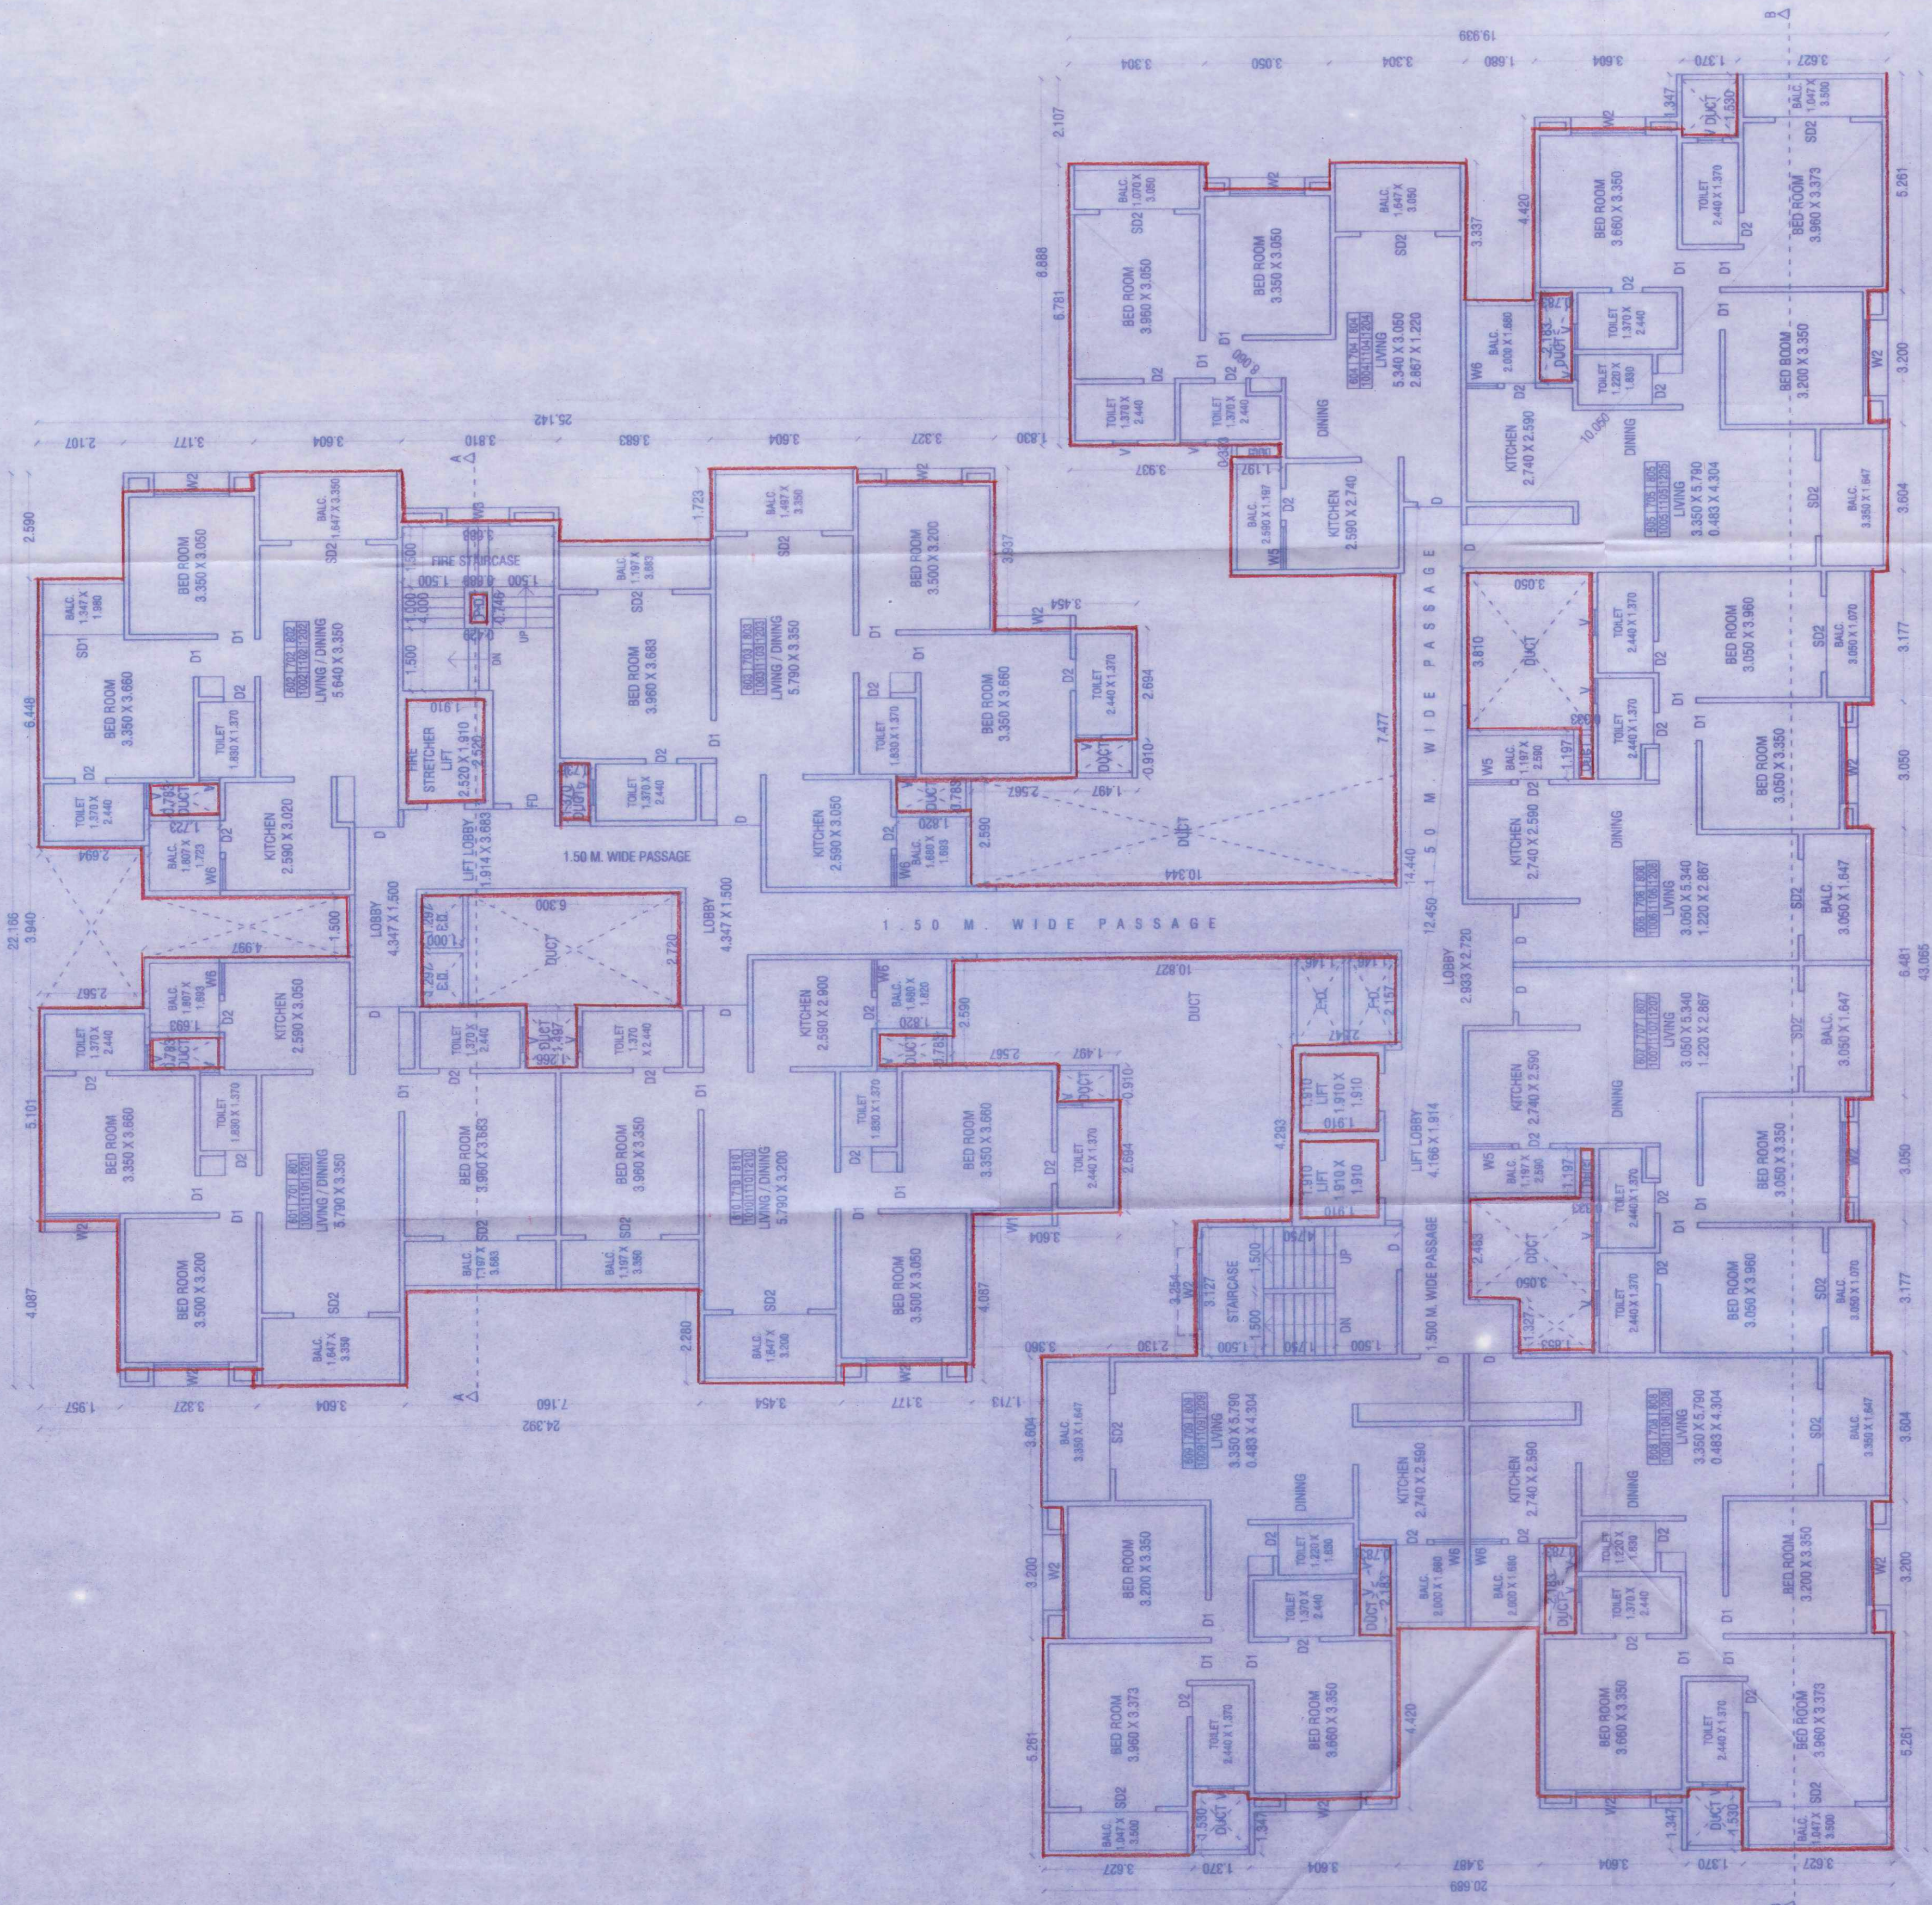

TYPICAL FLOOR PLAN
6TH TO 8TH FLOOR
10TH TO 12TH FLOOR