



TOWER 4

Revised date: 25-10-2025
APPROVED SUBJECT TO CONDITION
APPROVED UNDER COMMENCEMENT
CERTIFICATE NO. C-1/25/66/123...

Building Inspector Deputy Engineer P.M.C.
(B.P.D.P. Zone No.-1) P.M.C.

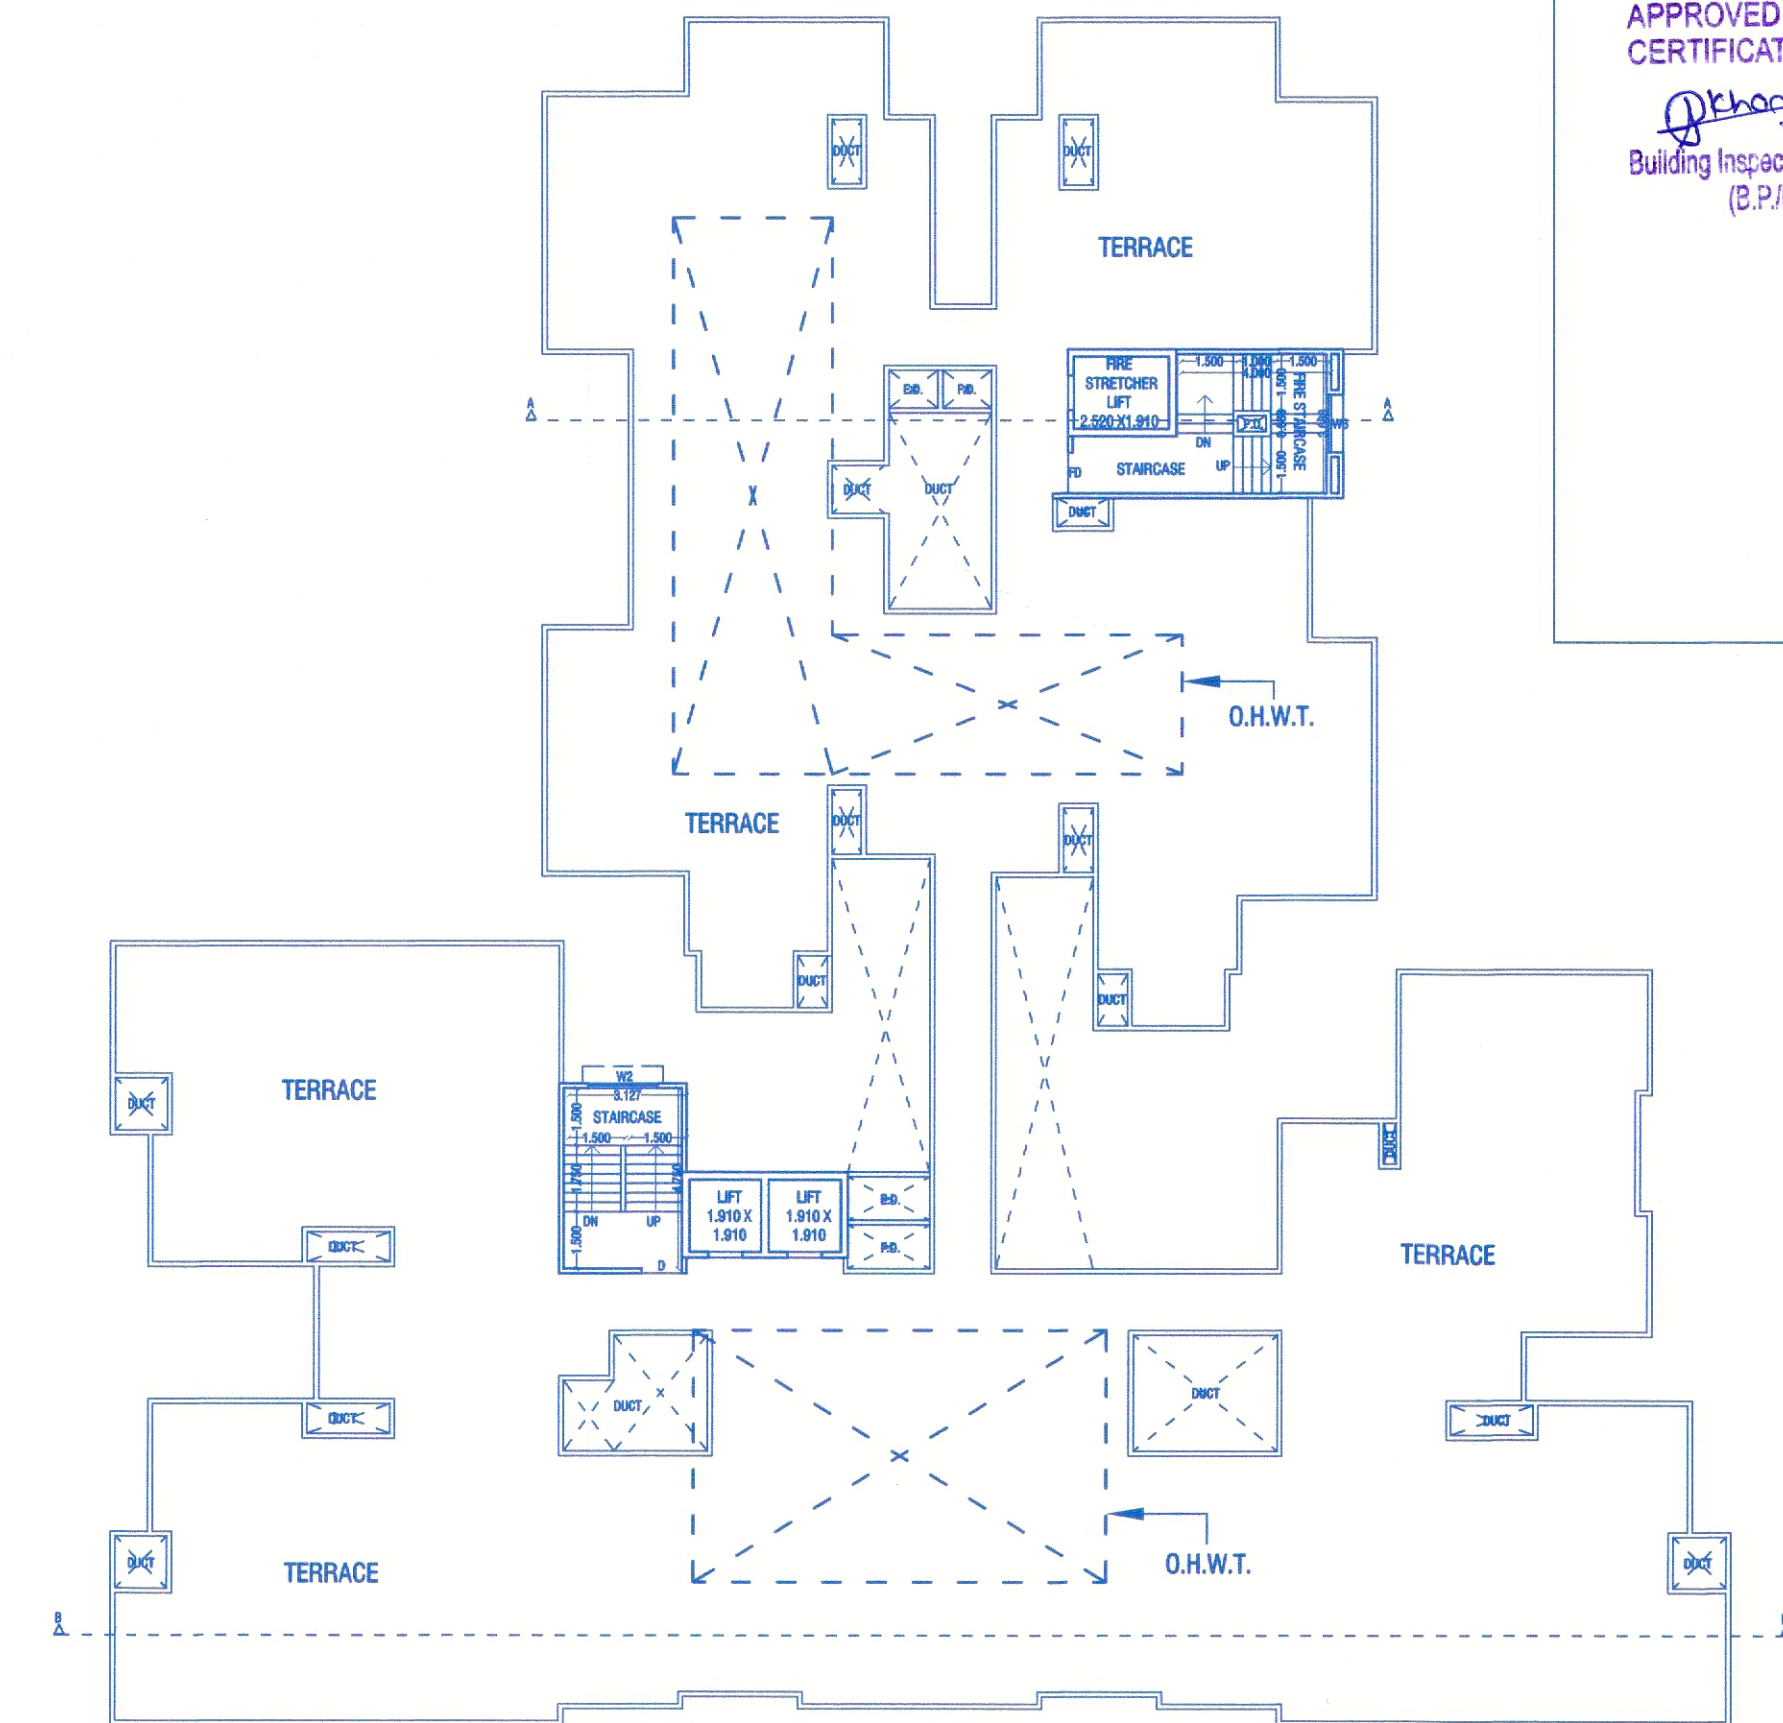

TERRACE FLOOR PLAN
(SCALE 1:200)

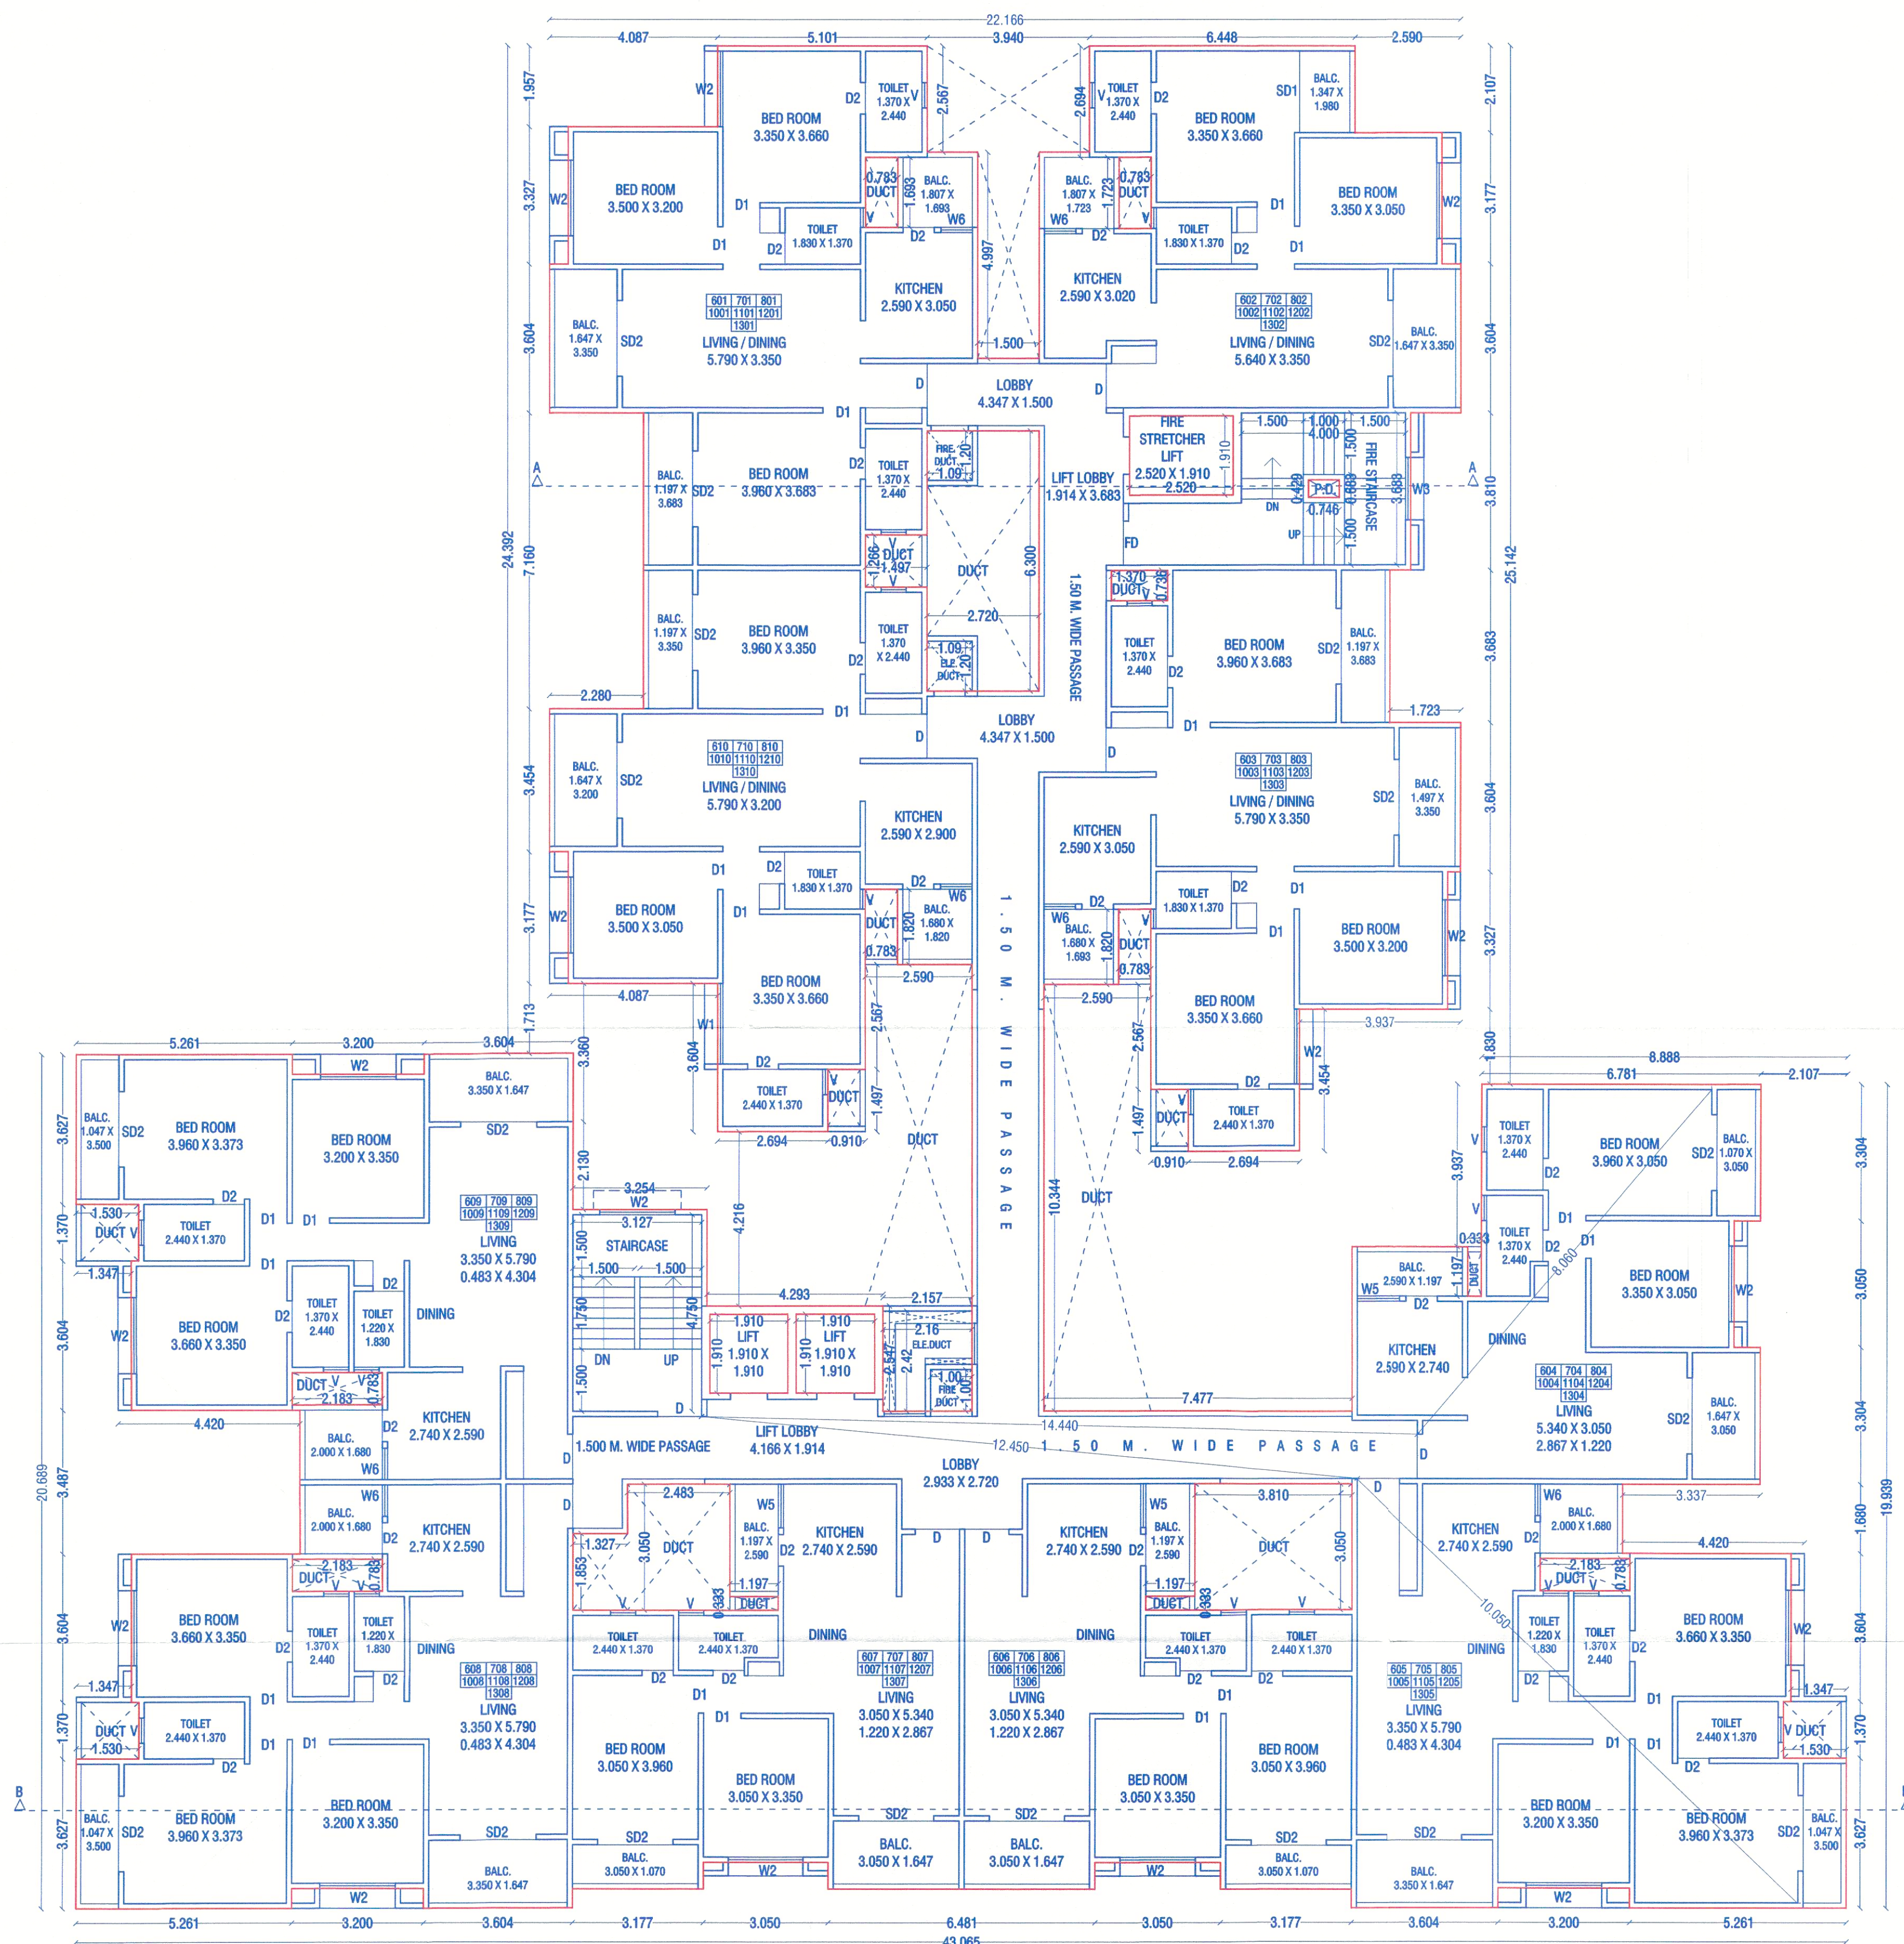

TYPICAL FLOOR PLAN
6TH TO 8TH FLOOR
10TH TO 13TH FLOOR

SCHEDULE OF OPENING	
FD= 1.070 X 2.240	W= 2.590 X 1.520
D= 1.070 X 2.240	W1= 1.980 X 1.520
D1= 0.910 X 2.240	W2= 1.830 X 1.520
D2= 0.760 X 2.240	W3= 1.520 X 1.220
SD= 2.590 X 2.240	W4= 1.220 X 1.220
SD1= 1.980 X 2.240	W5= 1.060 X 1.220
SD2= 1.830 X 2.240	W6= 0.760 X 1.220
SD3= 1.576 X 2.240	W7= 0.610 X 1.220
	V= 0.610 X 0.910

PROPOSED RESIDENTIAL BUILDING ON S.NO.282/1/A,
282/1B/2, LOHEGAON, TAL- HAVELI, DIST-PUNE.
FOR : MR. TARACHAND MAHADU KHESE & OTHERS
THROUGH (P.A.H.)
M/S.ANAND MINDSPACE LLP THROUGH ITS PARTNER

MR. DEVENDRA BANKATLAL RATHI
MR.MANOJ RAMDAYAL ASAWA

SCALE : 1:100	CHECKED BY :-	DRG. NO.
DATE : 08-10-2025	REVISION NO. :-	10
APPROVED BY : AR SHAHN		14
DELT BY : SANA		

PARV JAMADAR & ASSOCIATES
architectural & interior design
Office No 1 & 2, 2nd Floor, Bhamburda Arcade, Opp. to Burger King
Near Postage Police Chowky, G. S. Thimmar Road, Camp, Pune. 411004
Tel.: +91 20 26382733, 26322415
E-mail: design@pjstudio.com, arch_shahn@yahoo.com
Website: www.pjstudio.com

NOTE - OPEN BALCONY IN KITCHEN OF SERIAL NO. 01,02,03,05,08 & 09 HAVE 1.22 M. HEIGHT
PARAPET WALL ADJACENT TO DUCTS.

*NOTE: ARTIFICIAL LIGHT & MECHANICAL VENTILATION AS PER UDCPR 9.20.3