

STAMP OF APPROVAL
WING - M1 (COMMERCIAL)
Previous Sanction No:-B.P./RAVET/152/2024 DT. - 28/06/2024


Sanctioned No. B. P. / RAVET/152/2024
Subject to Conditions Mentioned In The
Office Order No.
Even Dated 04/03/2026
Pimpri
Date: 04/03/2026



Executive Engineer
Building Permission Unauthorised Building
Construction Control Department
Pimpri Chinchwad Municipal Corporation
Pimpri-411018

Joint City Engineer
Building Permission Dept.
PCMC, Pimpri, Pune-18


City Engineer
Building Permission Dept.
PCMC, Pimpri, Pune-1F

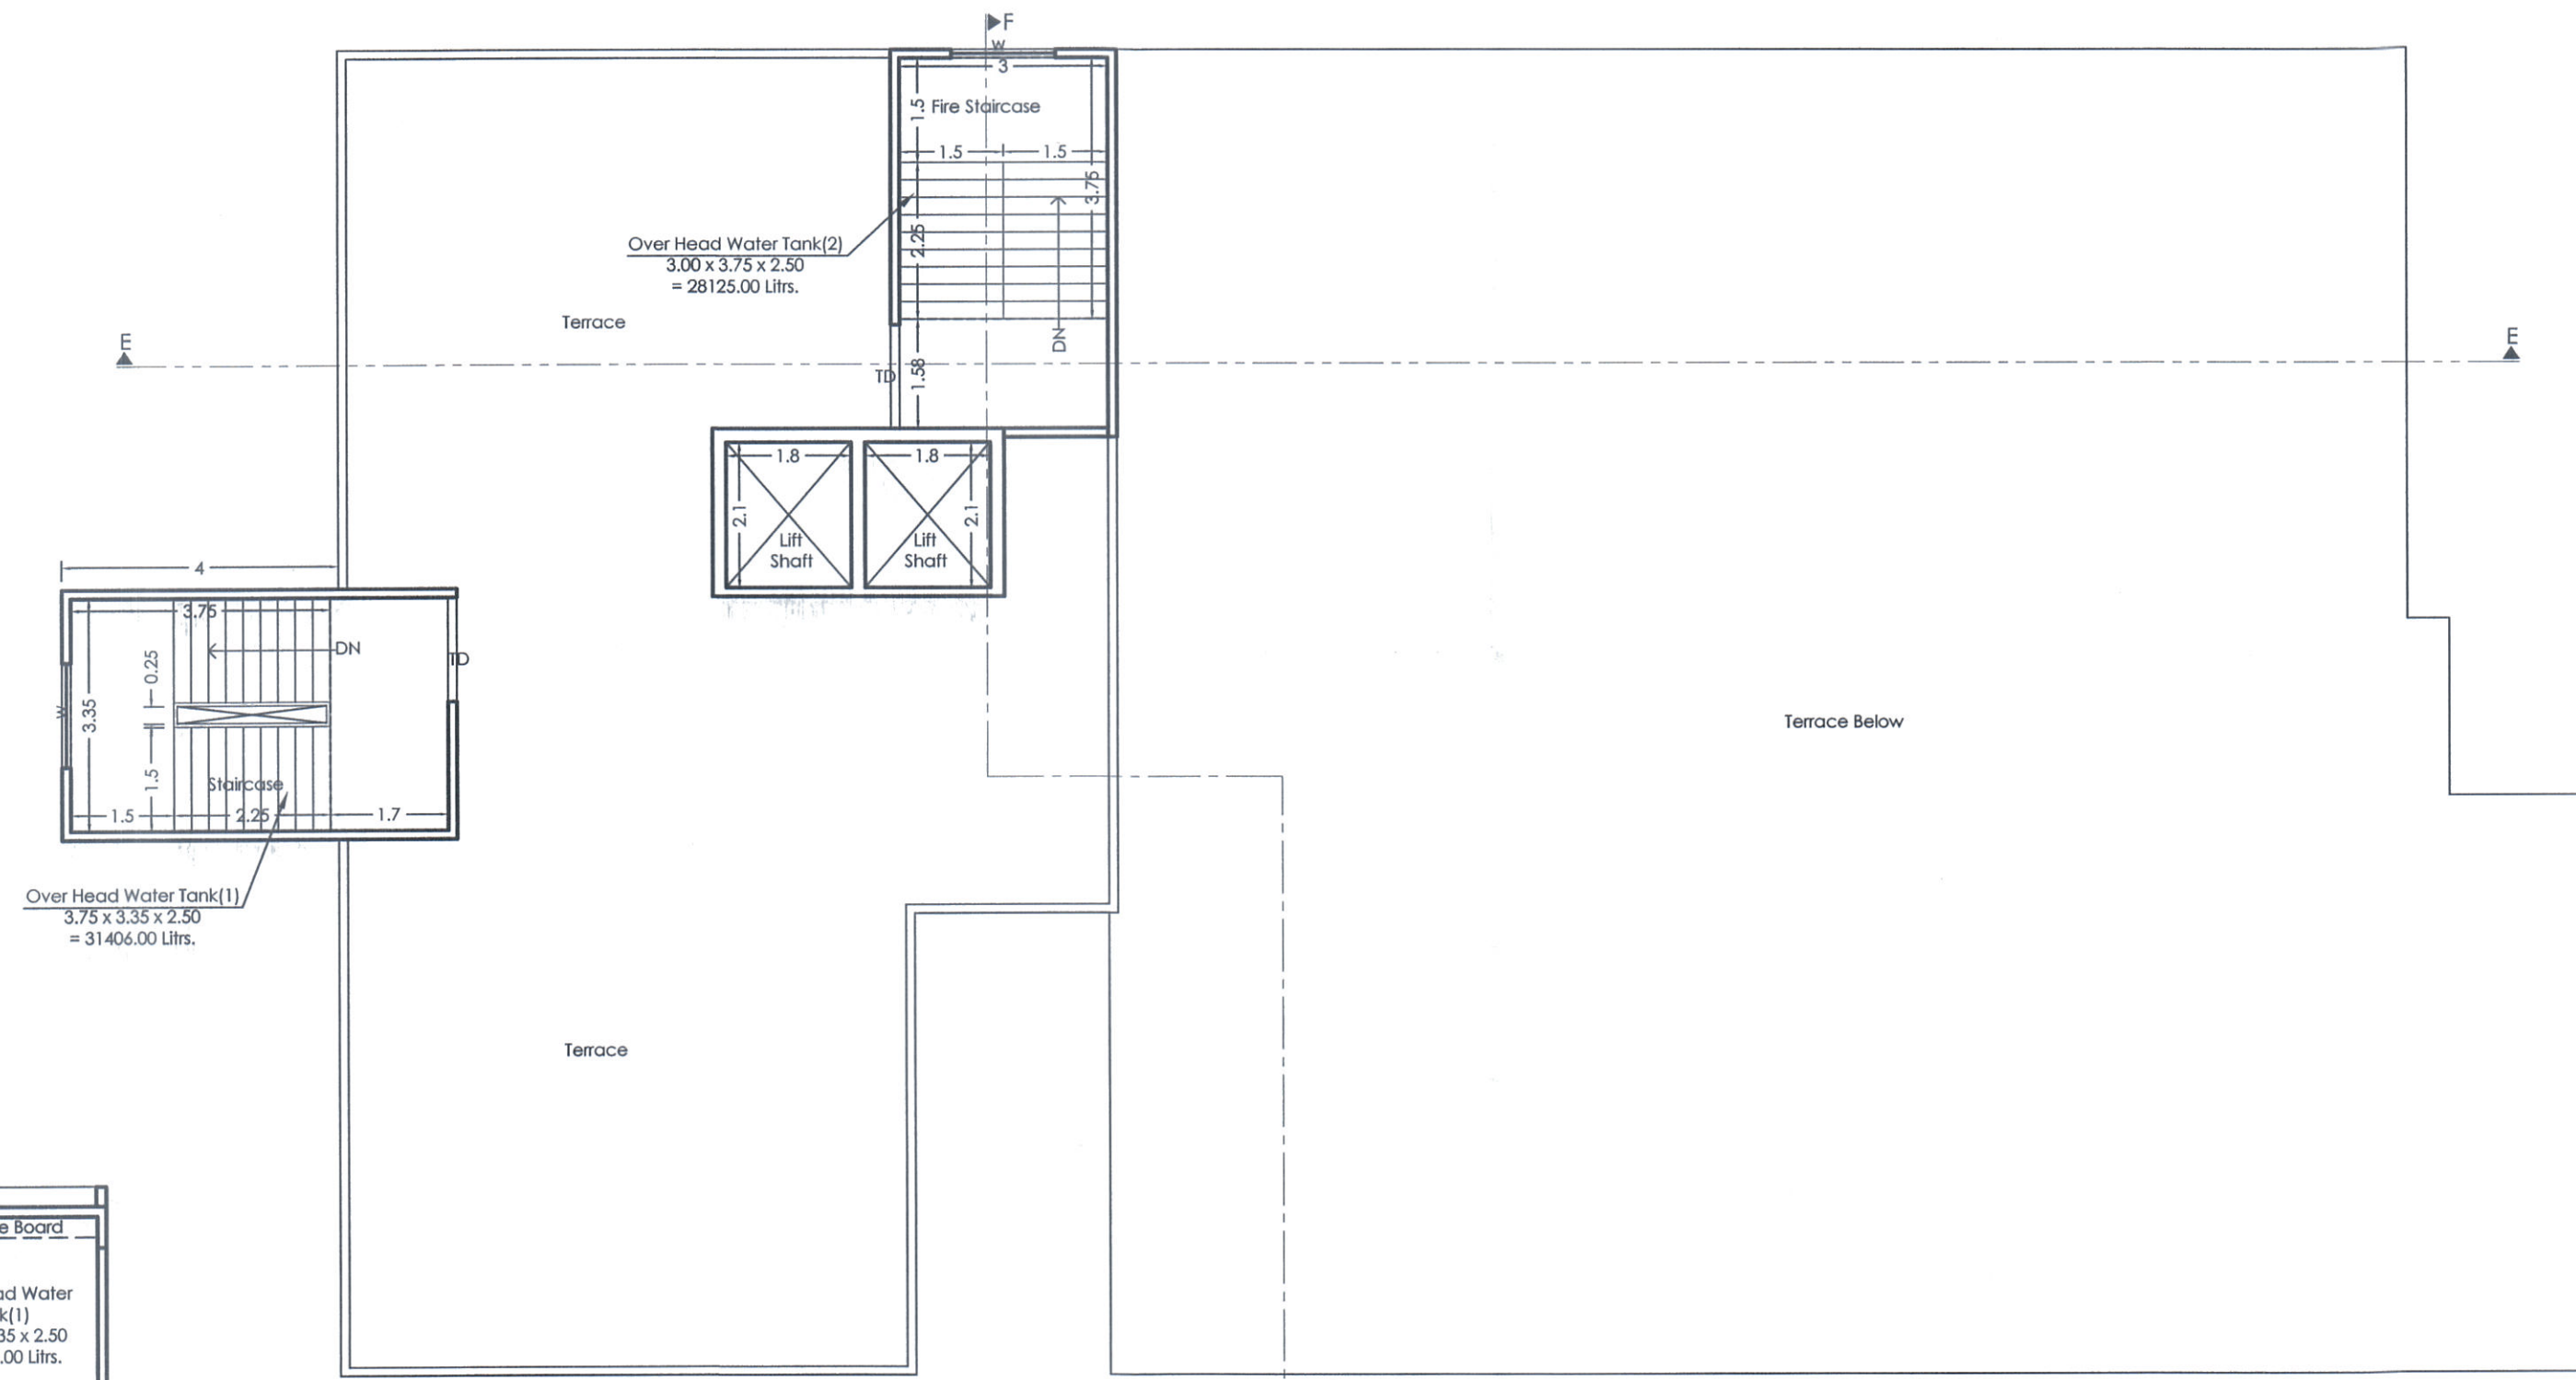

TERRACE FLOOR PLAN (Wing - M1)



SECTION F-F (Wing - M1)

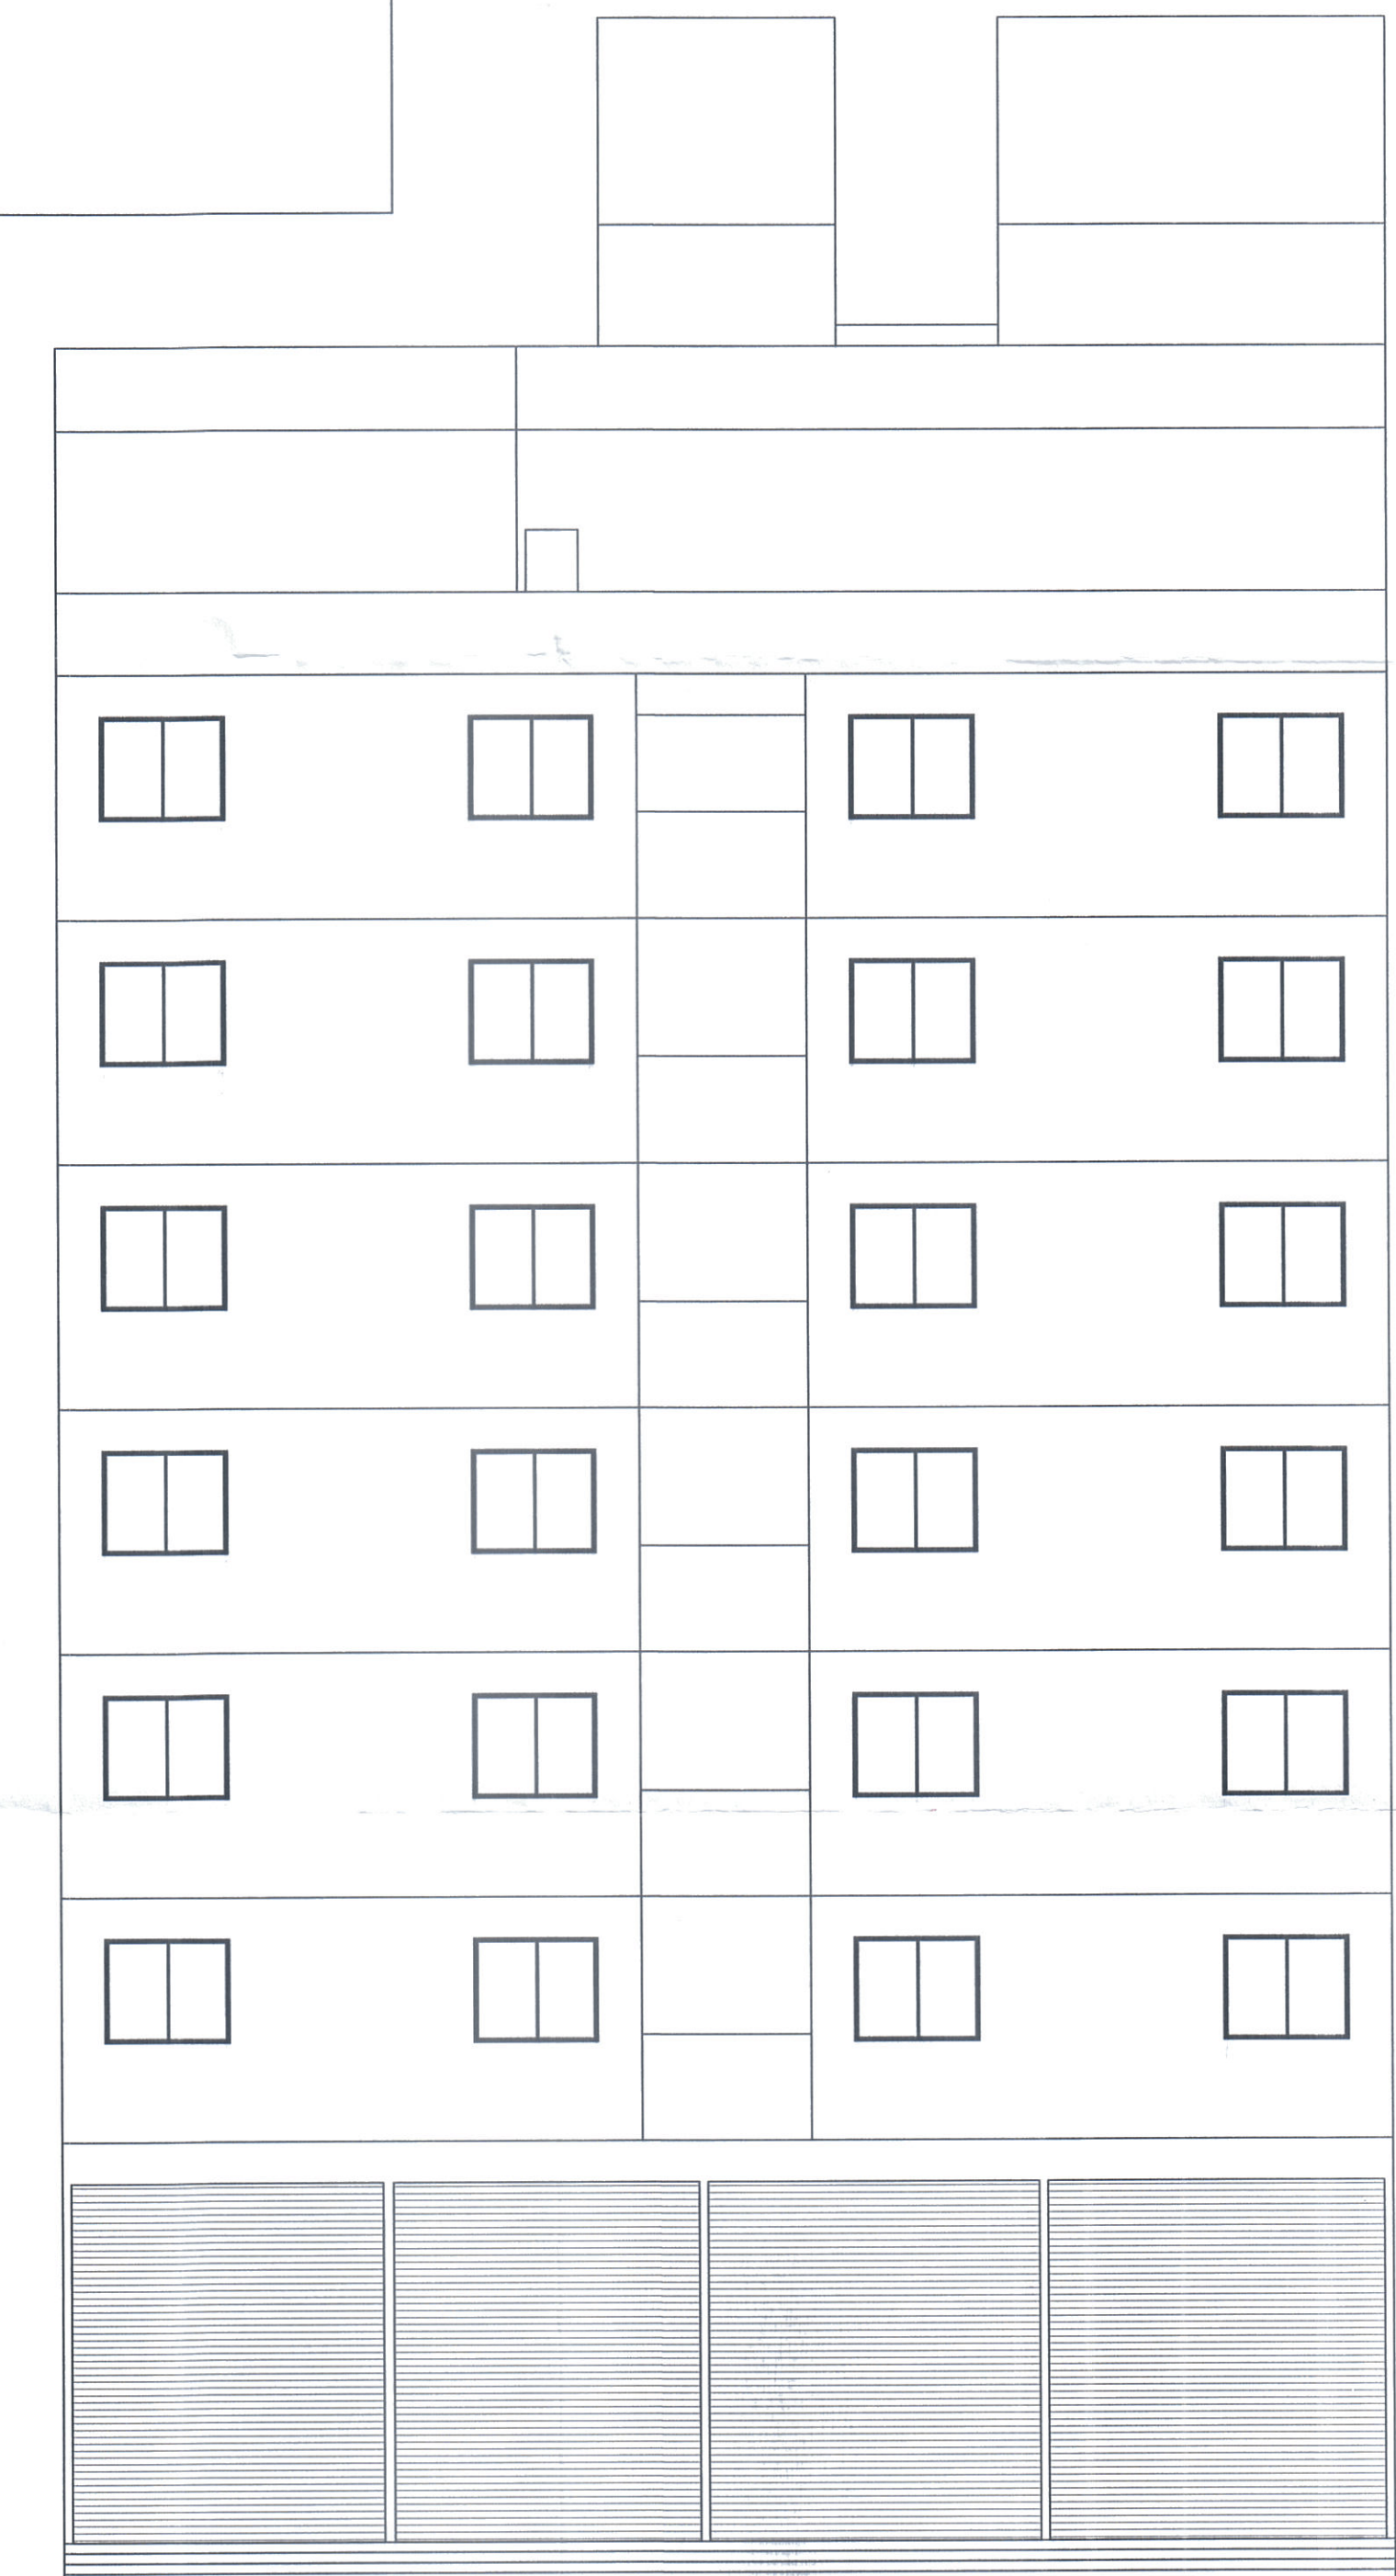

ELEVATION WING - M1

TITLE			
PROPOSED RESIDENTIAL BUILDING AT S.NO. 206/2A(P), CTS No. 271, 267(P), 269(P), 270(P), 339(P) AT RAVET, PUNE.			
OWNER :			
Mr. Nandkumar Bhalchandra Bhondve & Samarth Chintamani Properties through its partner Nandkumar Bhalchandra Bhondve (POAH).			
Architect VISHAL N. BAFNA			
ARCHITECT, INTERIOR & ENVIRONMENTAL CONSULTANT			
KEDAR APPY: 28/11/21, SUDARSHANAGAR, CHINCHWAD, PUNE - 33			
SIGNATURE			
JOB NO.	DRG. NO.	SCALE	DRAWN BY
		1:100	ATUL
INWARD NO.	PCMC/D446/2024/ZONE B/RAVET/PRB-19/1/REV	DATE	31-01-2026
KEY NO		SHEET NO.	06 / 18