


STAMP OF APPROVAL

A,B,C & D - WING BASEMENT


Sanctioned No. B.P./Ravet/152/2024
Subject to conditions mentioned in the
Office Order No.
aven dated 28/06/2024
Pimpri
Date 28/06/2024

O. C. Signed by
City Engineer


City Engineer
Building Permission Dept.
PCMC, Pimpri, Pune-19.

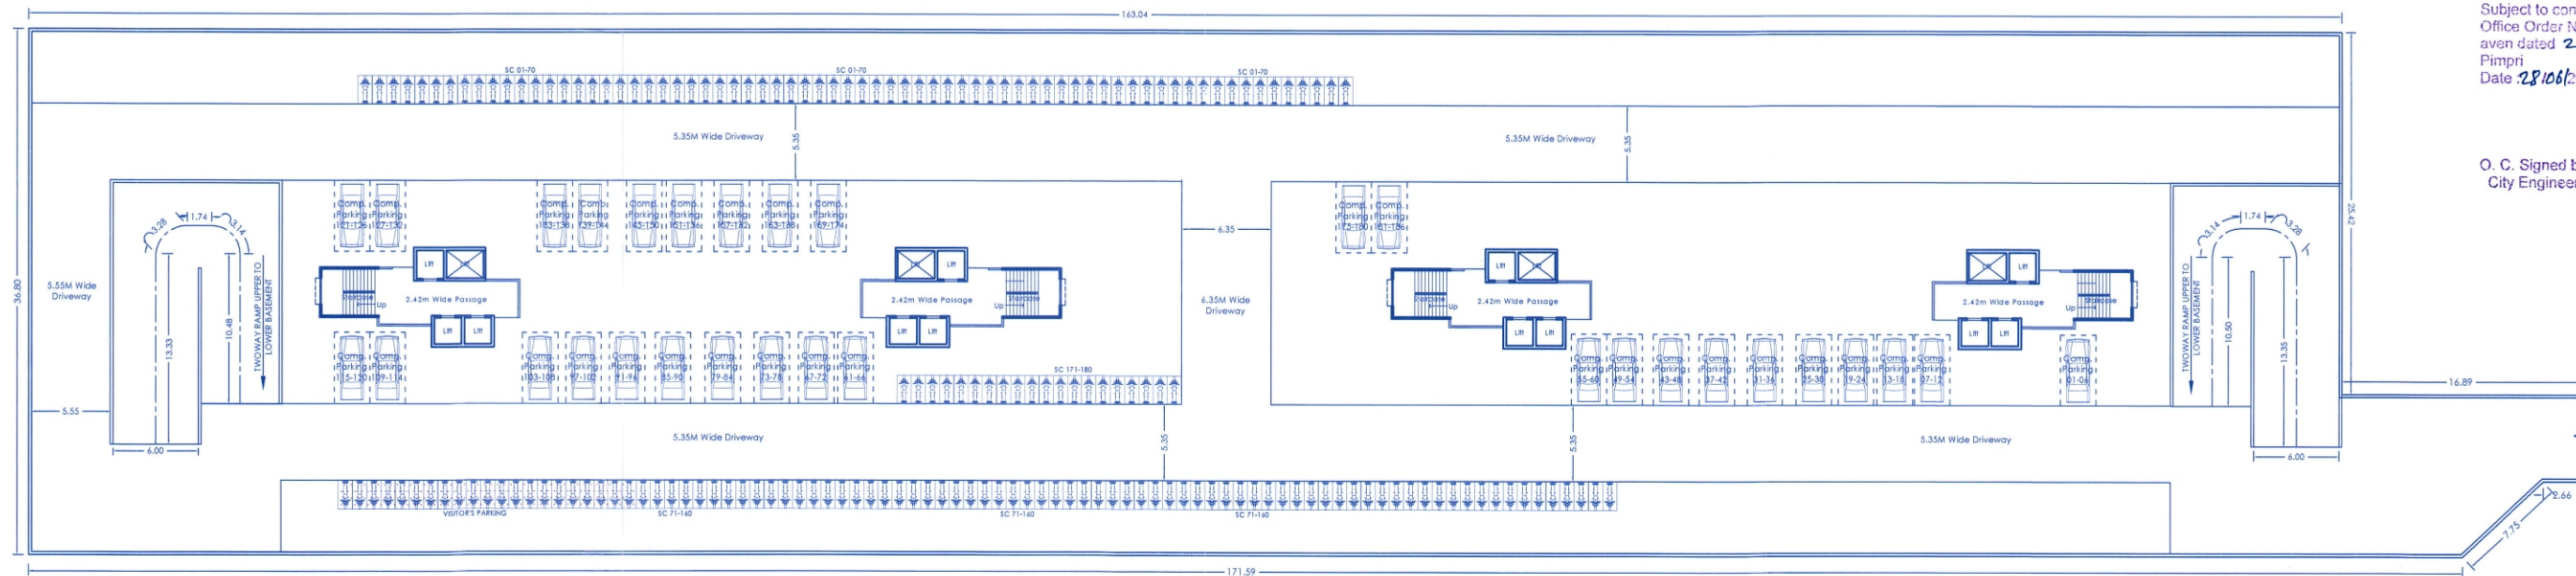

Lower Basement Plan (Scale - 1:250)

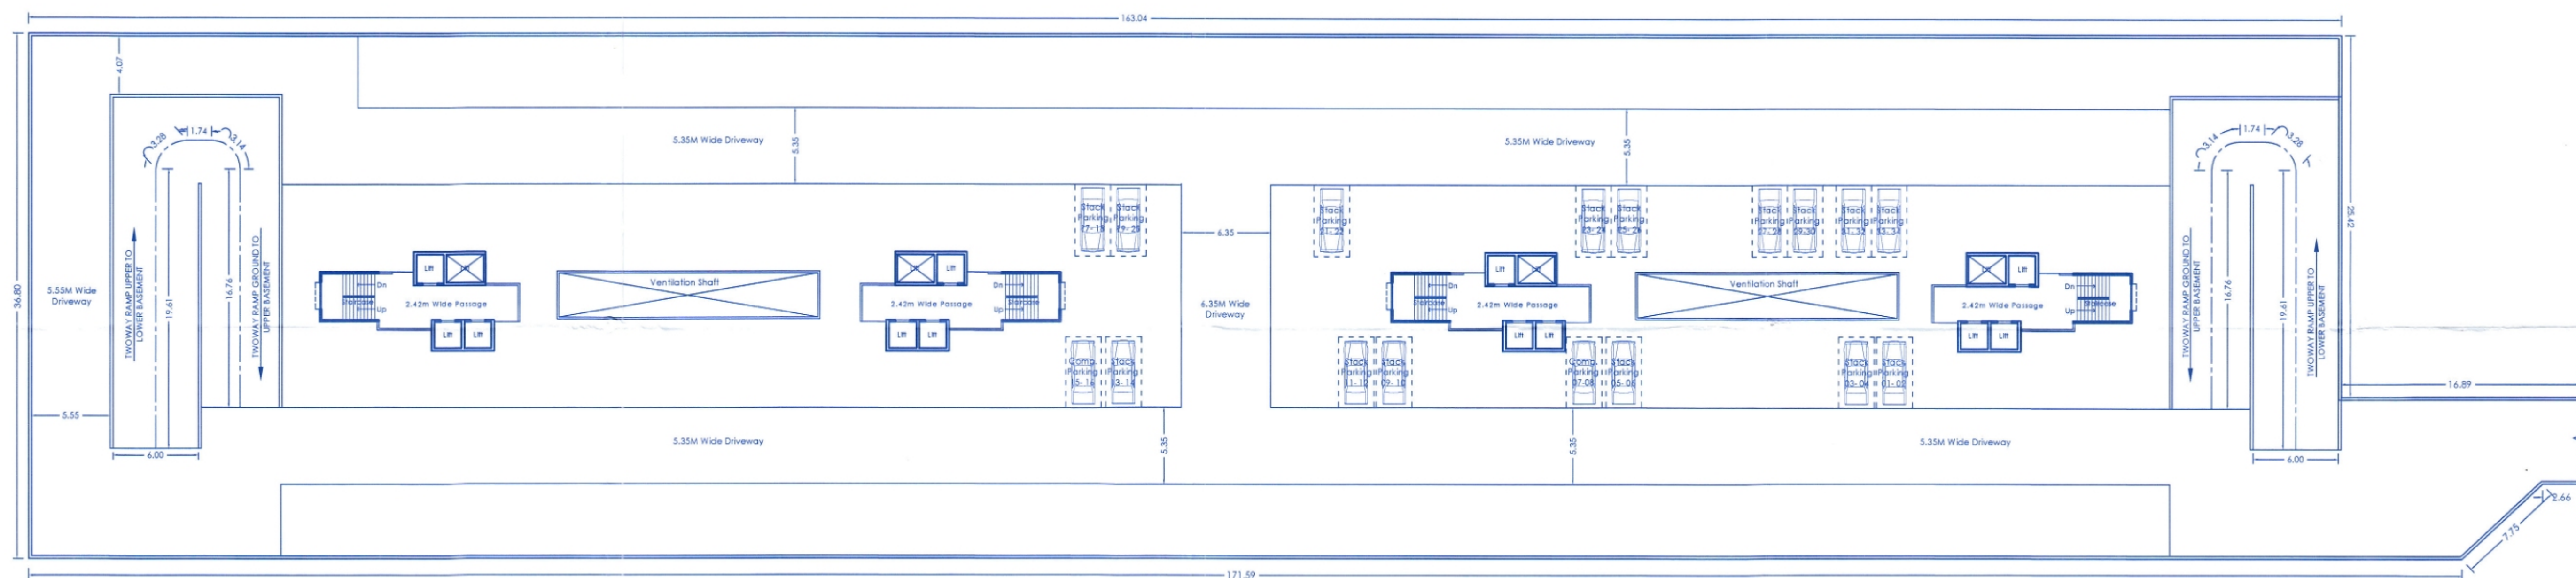

Upper Basement Plan (Scale - 1:250)

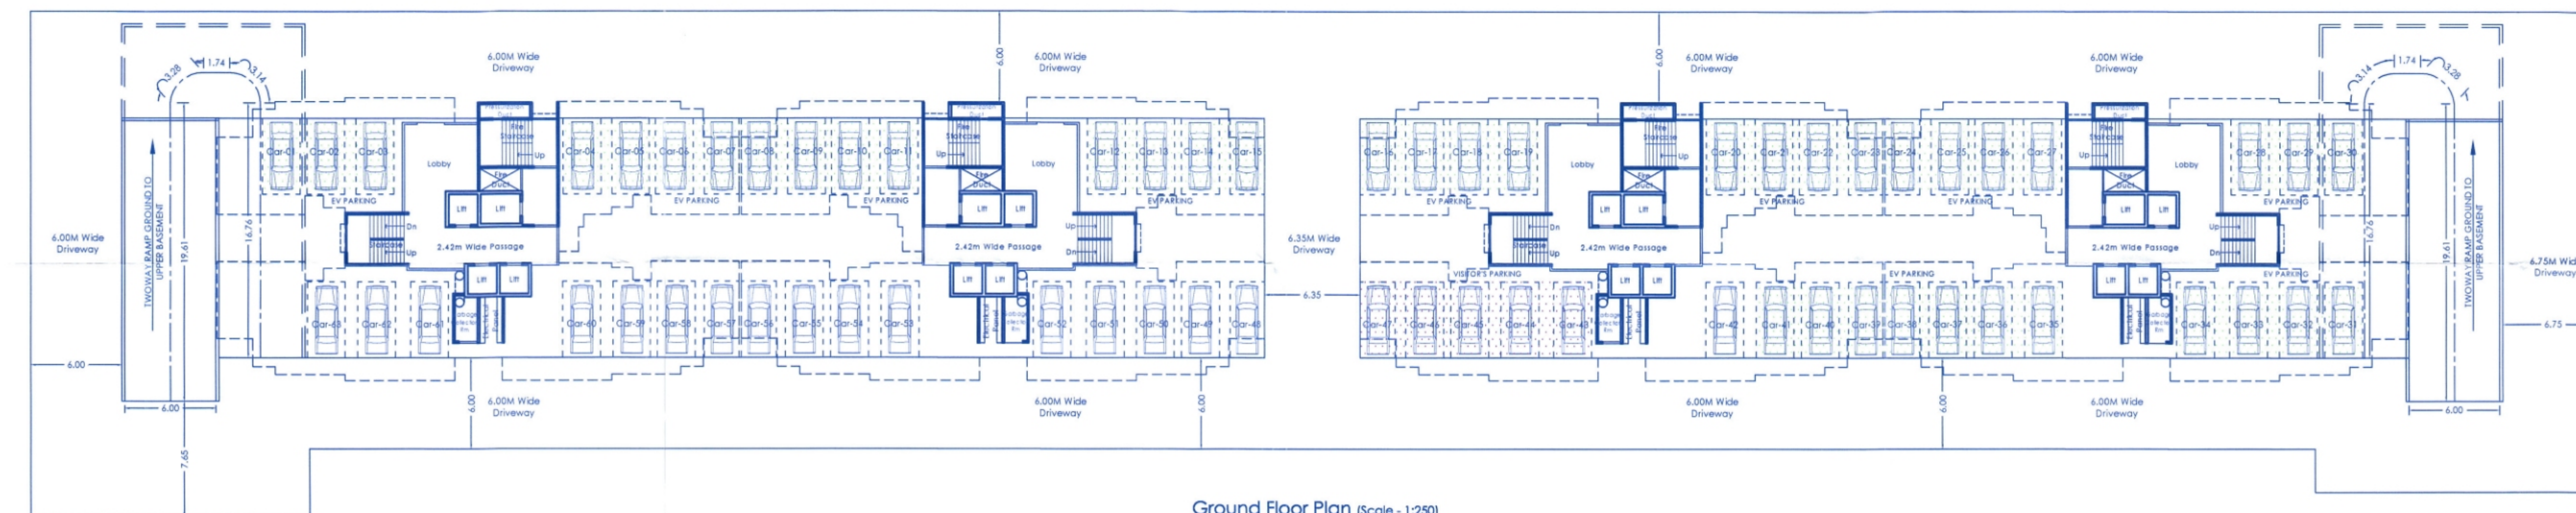

Ground Floor Plan (Scale - 1:250)

PROPOSED PARKING STATEMENT - FLOOR/BUILDING WISE		
RESIDENTIAL		
FLOOR	CAR PARKING	COMPOSITE/ SCOOTER PARKING
GROUND FLOOR	63	0
UPPER BASEMENT	34	0
LOWER BASEMENT	0	(31 composite)x 6+180 =341
TOTAL	97	366

TITLE
PROPOSED RESIDENTIAL BUILDING AT S.NO. 206/2A(P), CTS No. 271, 267(P), 269(P), 270(P), 339(P) AT RAVET, PUNE.

OWNER:

Mr. Nandkumar Bhalchandra Bhandve &
Samarth Chintamani Properties through its partner
Nandkumar Bhalchandra Bhandve (POAH).

Architect VISHAL N. BAFNA

kaiparachana

ARCHITECT, INTERIOR & ENVIRONMENTAL CONSULTANT
YEBA APPL. 284/TAT.1, SUDARBANAGAR, CHICHWAD, PUNE-33
CONTACT : 9822045344, 99370712824, e-mail:staff@kaiparachana@gmail.com

SIGNATURE

JOB NO.	DRG. NO.	SCALE	DRAWN BY	CHECKED BY
		1:100	SHRUTI	
INWARD NO.			DATE	20-05-2024
KEY NO.			SHEET NO.	02 / 18