



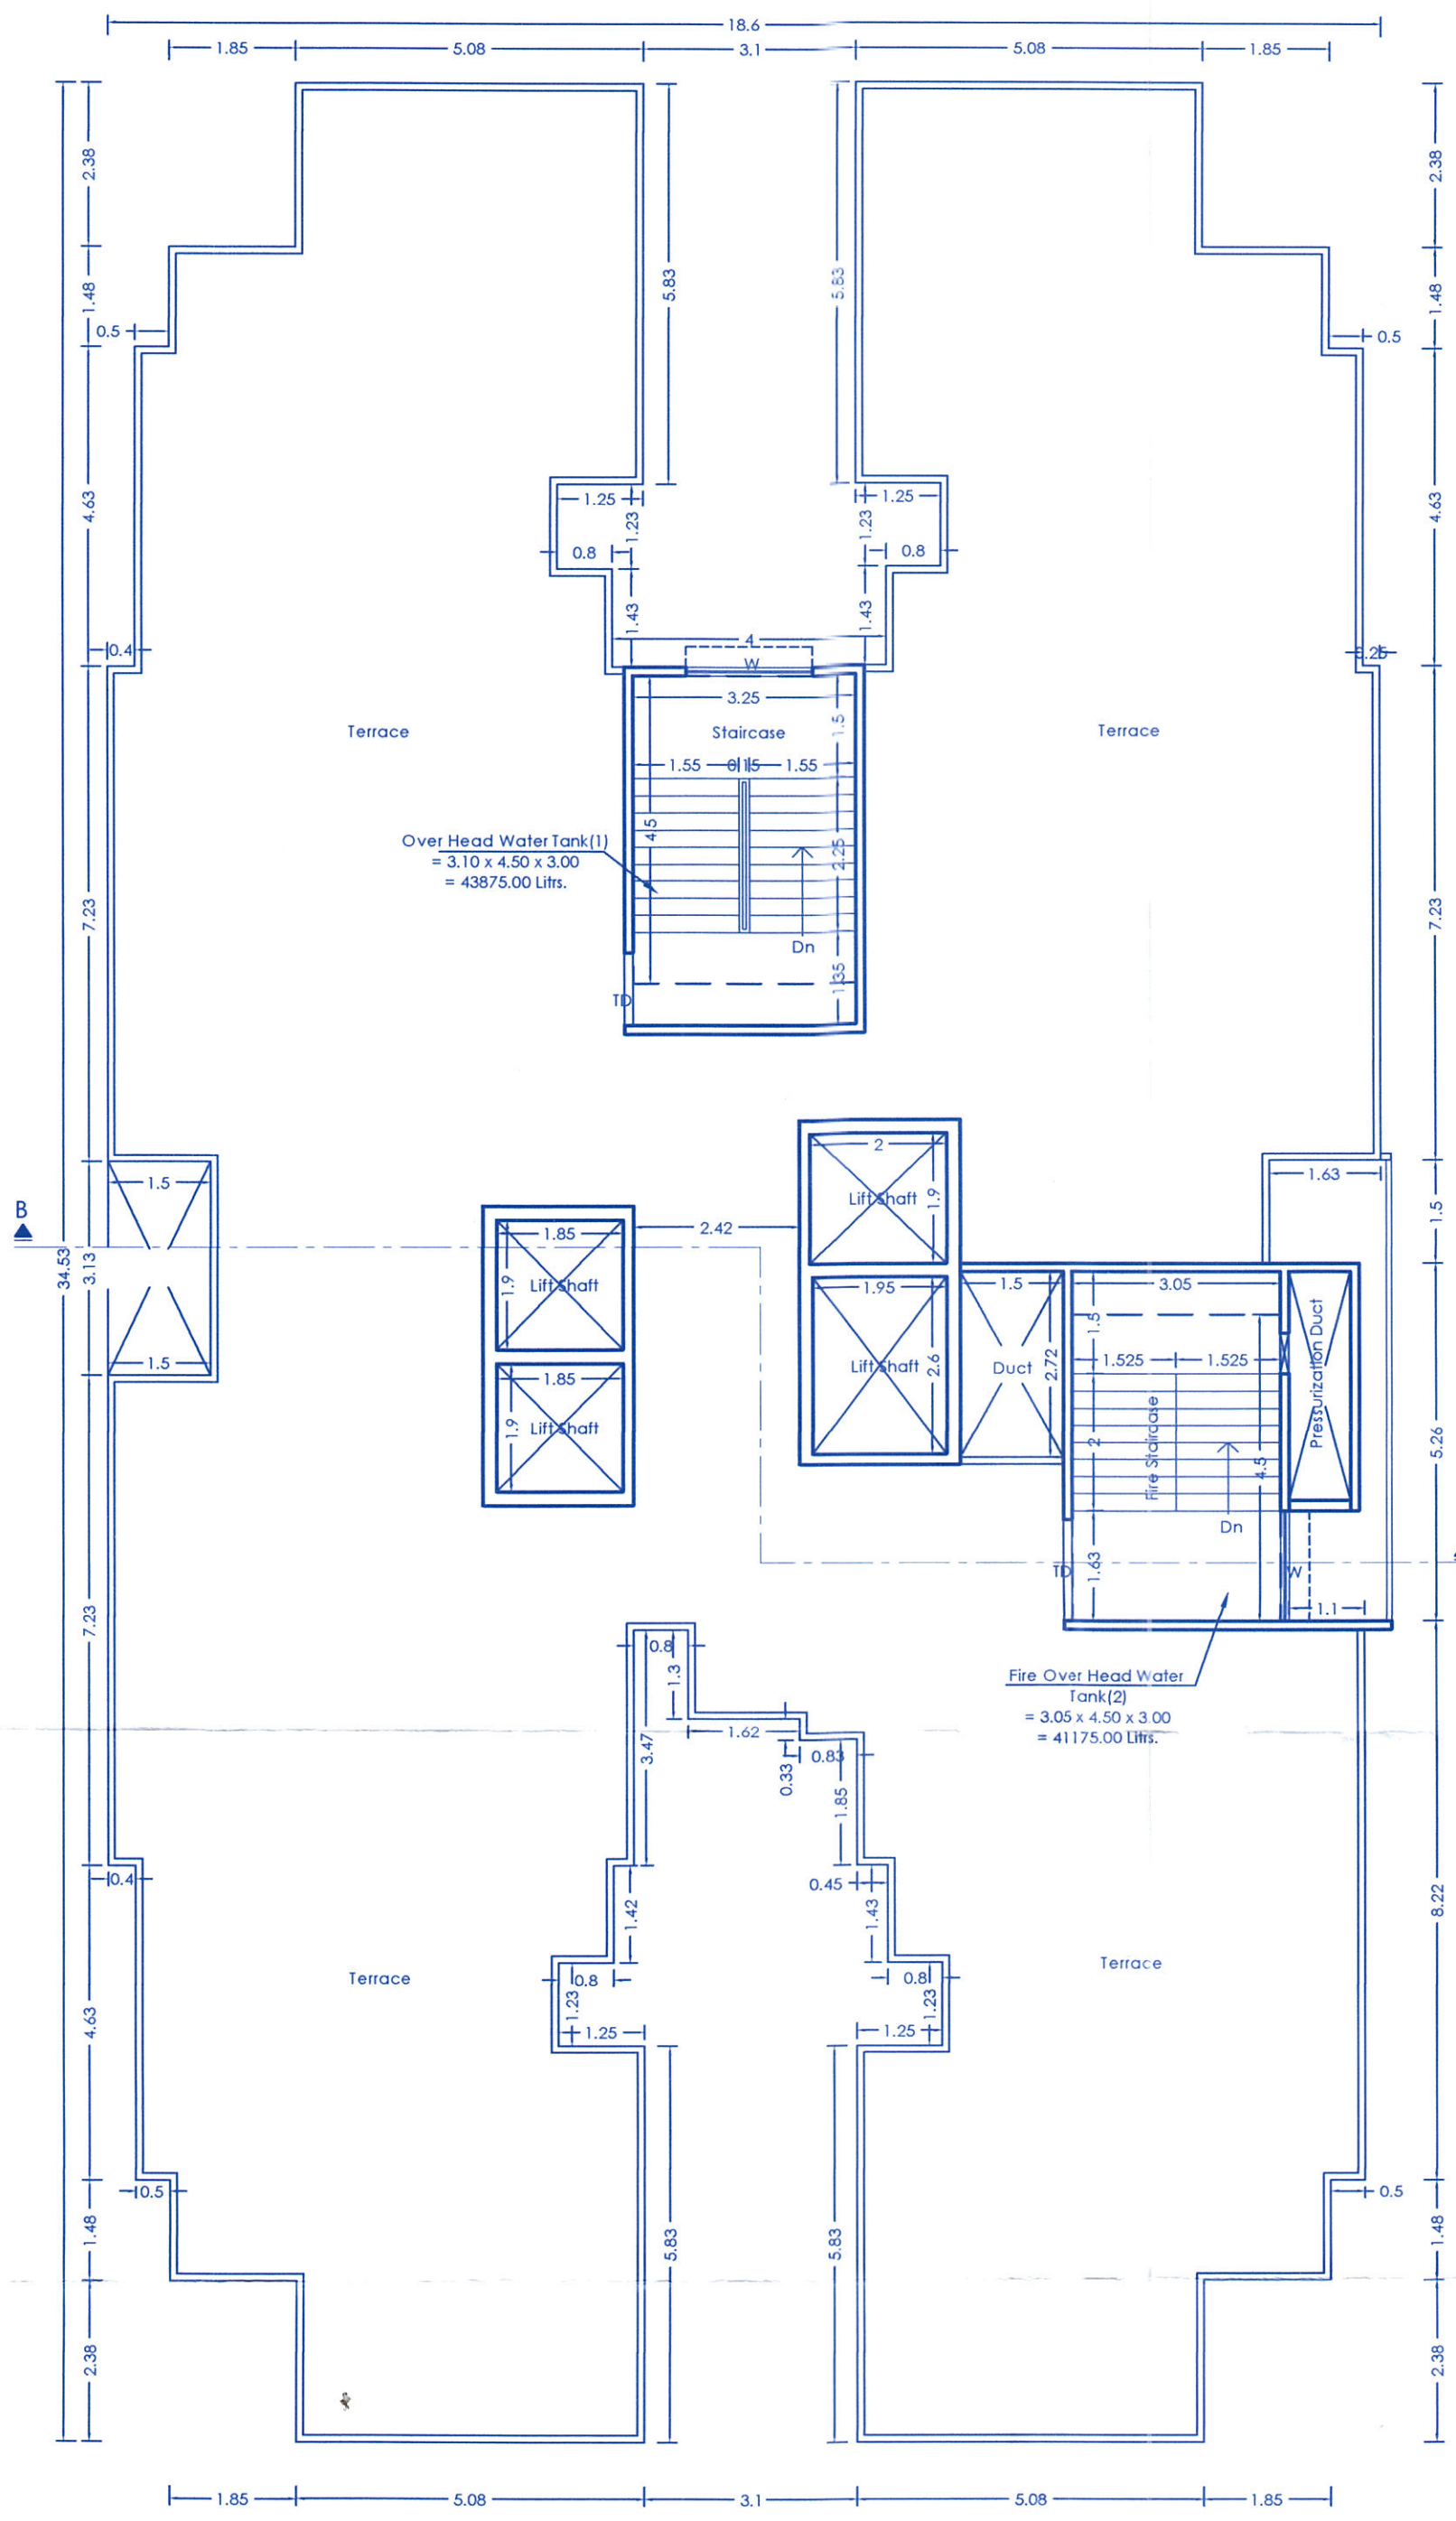

TERRACE FLOOR PLAN

FORM OF STATEMENT - 3						
AREA DETAILS OF APATMENT						
BUILDING NO.	FLOOR NO.	APARTMENT NO.	TYPE	CARPET AREA OF APARTMENT	AREA OF BALCONY ATTACHED TO APARTMENT	AREA OF DOUBLE HT. TERRACE ATTACHED TO APARTMENT
WING B (SUNFLOWER)	TYPICAL 1ST, 2ND, 3RD, 4TH, 5TH, 6TH, 7TH & 8TH FLOOR	301, 401, 501, 701, 801	3BHK	88.11	18.64	0.00
		302, 402, 502, 602, 702, 802	3BHK	88.91	19.05	0.00
		103, 203, 303, 403, 503, 603, 703, 803	2BHK	63.75	13.43	0.00
		104, 204, 304, 404, 504, 604, 704, 804	3BHK	87.72	18.64	0.00
	SIXTH FLOOR	601	2BHK	68.08	13.98	0.00
		604	2BHK	68.10	13.98	0.00

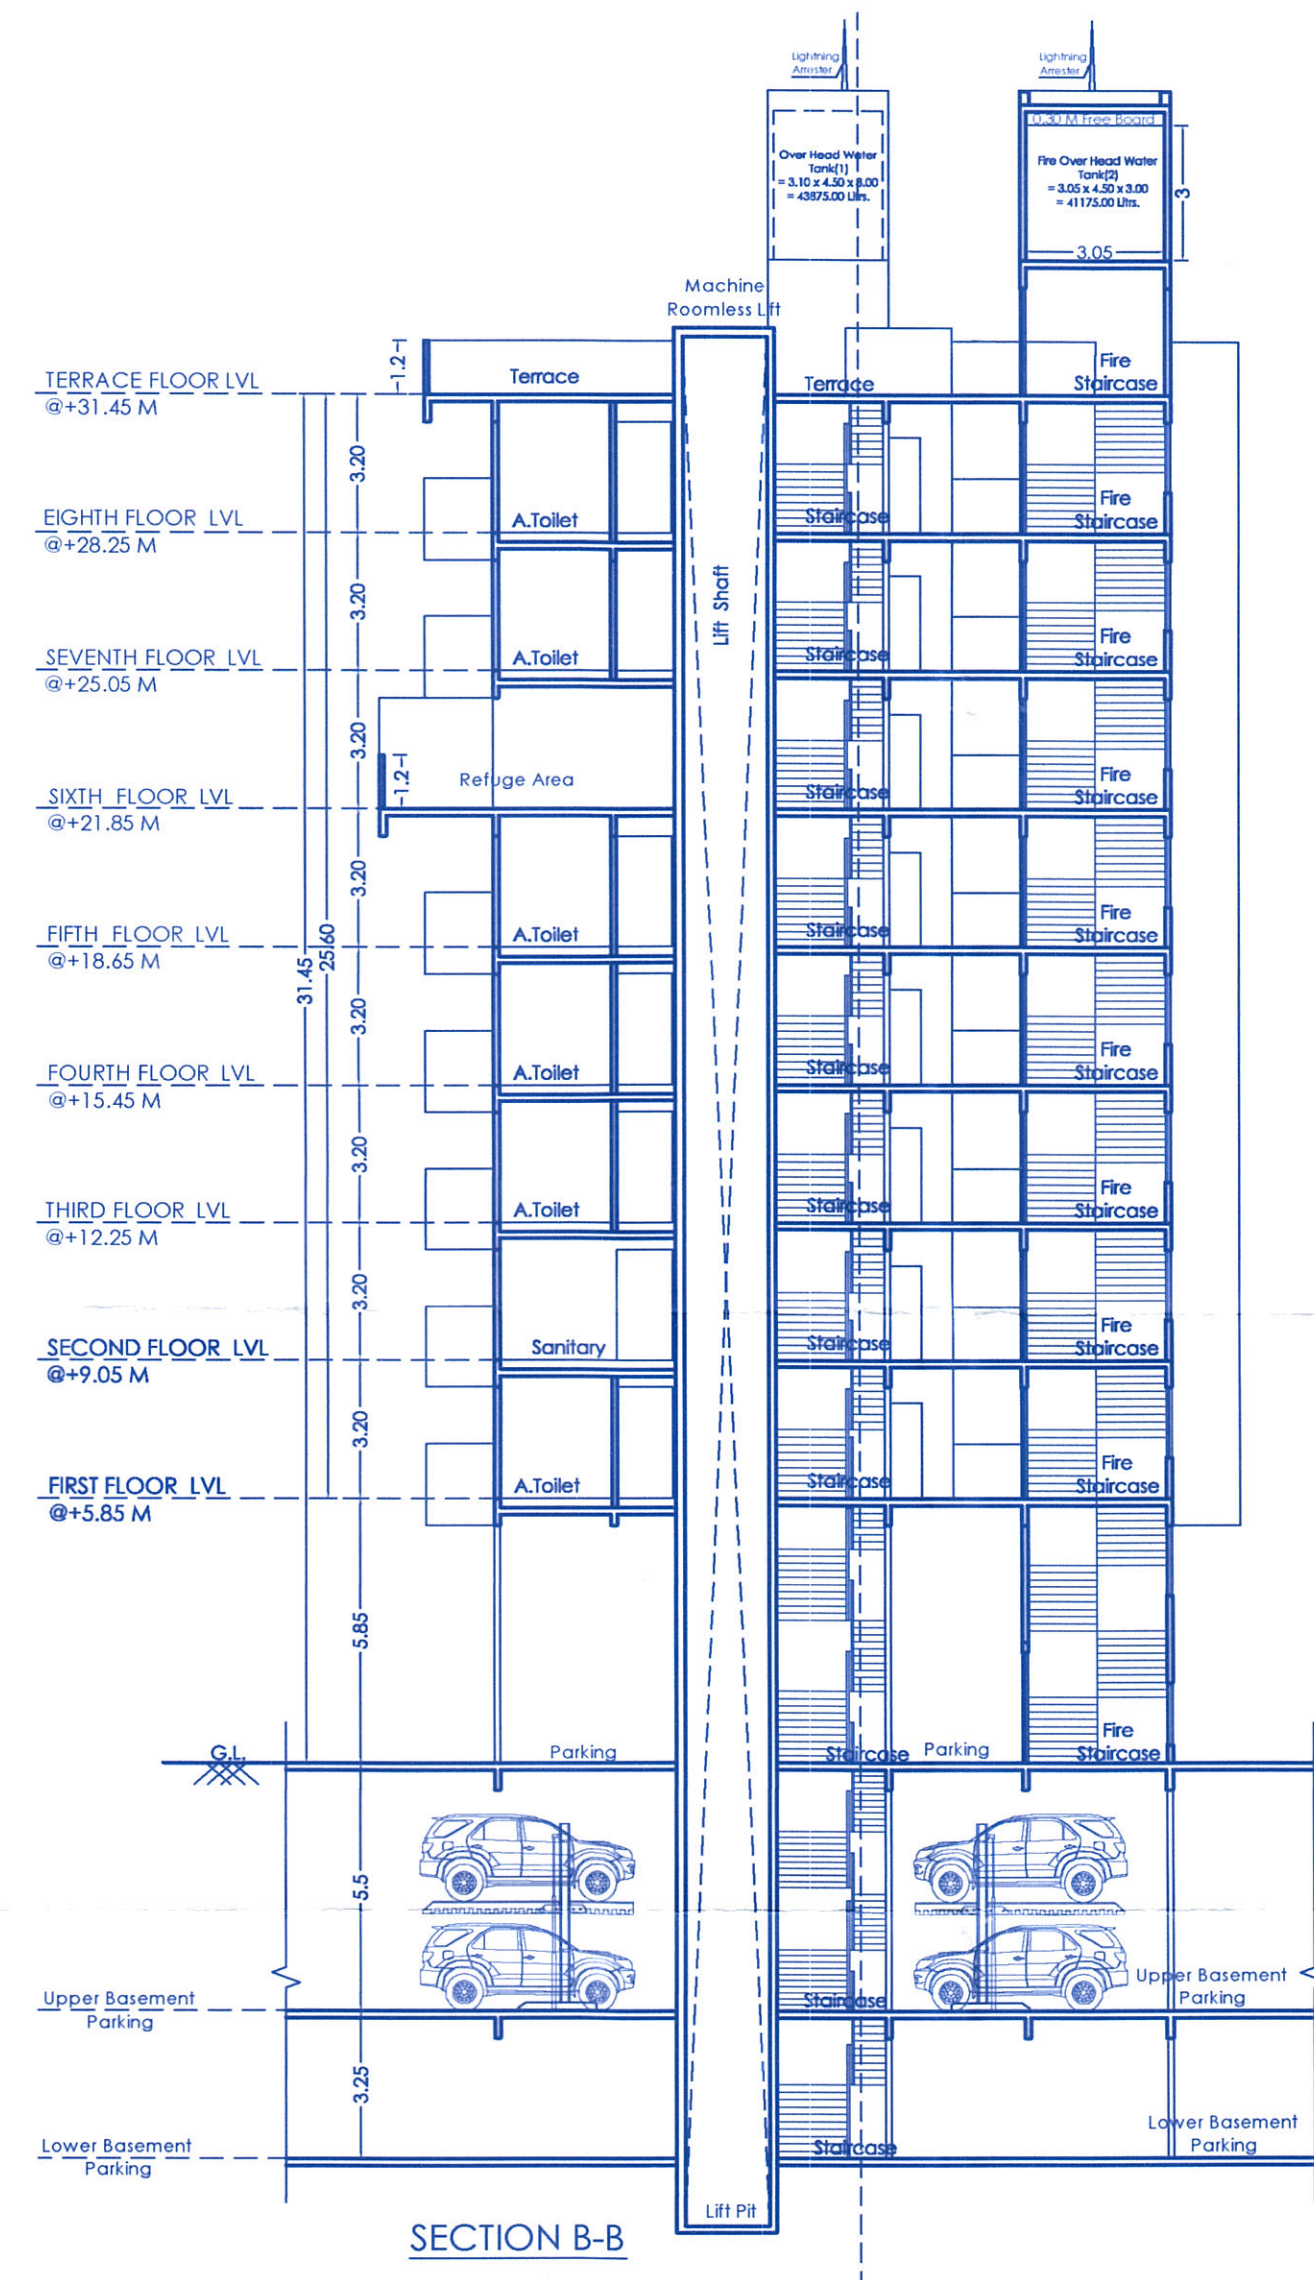

SECTION B-B

STAMP OF APPROVAL

WING - B (SUNFLOWER)

Sanctioned No. B.P / Raveet / 152 / 2024
Subject to conditions mentioned in the
Office Order No. 28/06/2024
Pimpri
Date 28/06/2024

O. C. Signed by
City Engineer

ESTD. 1970

for City Engineer
Building Permission Dept.
PCMC, Pimpri, Pune-18.

TITLE

PROPOSED RESIDENTIAL BUILDING AT S.NO. 206/2A(P), CTS No. 271, 267(P), 269(P), 270(P), 339(P) AT RAVET, PUNE.

OWNER :

Mr. Nandkumar Bhalechandra Bhondve & Samarth Chintamani Properties through its partner Nandkumar Bhalechandra Bhondve (POAH).

Architect VISHAL N. BAFNA
kalparachana

ARCHITECT, INTERIOR & ENVIRONMENTAL CONSULTANT
'KEDAR APPL.' 284/1A/1, SUDARSHANNAGAR, CHINCHWAD, PUNE - 33
CONTACT : 09422045344, 09370712824, e-mail:staff.kalparachana@gmail.com

SIGNATURE

N

JOB NO.

DRG. NO.

SCALE

DRAWN BY

CHECKED BY

INWARD NO.

DATE

KEY NO.

SHEET NO.

12 / 18