

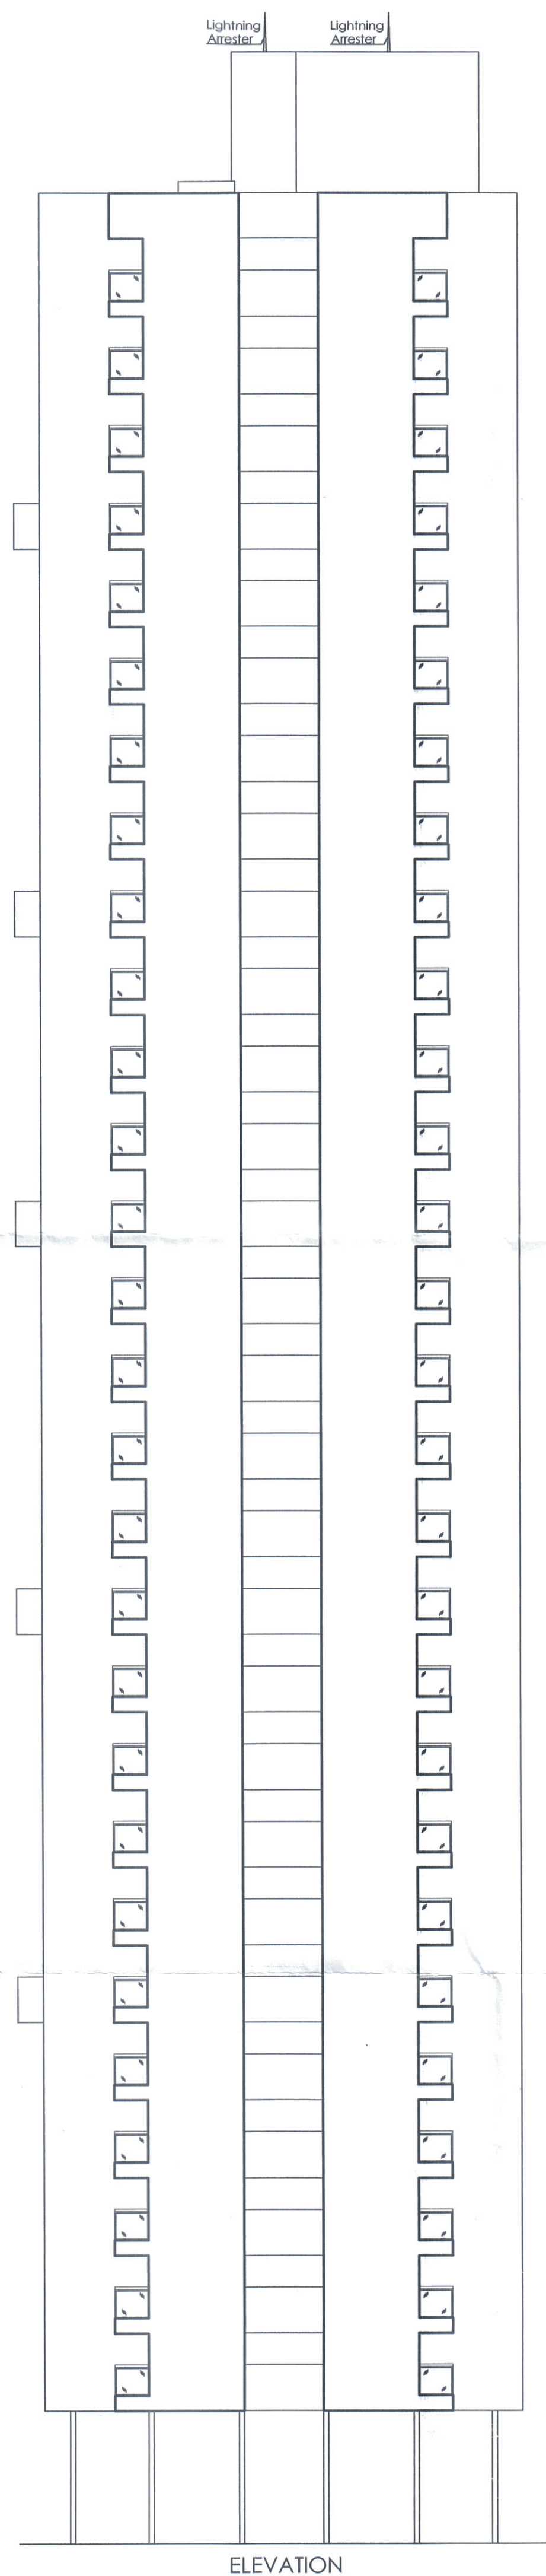


P-LINE (TWENTY FIRST FLOOR)		
POLYGON		AREA
A-BLOCK	18.60 x 26.05	484.53
1	7.55 x 5.37	40.54
2	7.55 x 5.37	40.54
3	5.70 x 1.37	7.81
4	6.15 x 1.98	12.18
5	1.35 x 5.26	7.10
6	0.25 x 8.22	2.06
7	0.75 x 1.48	1.11
8	2.59 x 2.38	6.16
9	3.10 x 5.83	18.07
10	5.60 x 1.15	6.44
11	4.00 x 1.50	6.00
12	3.25 x 1.85	6.01
13	2.42 x 0.33	0.80
14	2.75 x 2.38	6.54
15	0.90 x 1.48	1.33
16	4.63 x 0.40	1.85
17	1.50 x 1.62	2.43
18	5.48 x 0.70	3.84
19	7.20 x 1.47	10.58
20	7.55 x 1.18	8.91
V3	2.58 x 1.12	2.89
V4	1.50 x 2.70	4.05
L1	1.98 x 1.95	3.86
L2	1.98 x 1.95	3.86
L3	2.05 x 1.95	4.00
L4	2.05 x 2.65	5.43
Total of deduction		214.41
Total P-Line area = 484.53 - 214.41		270.12

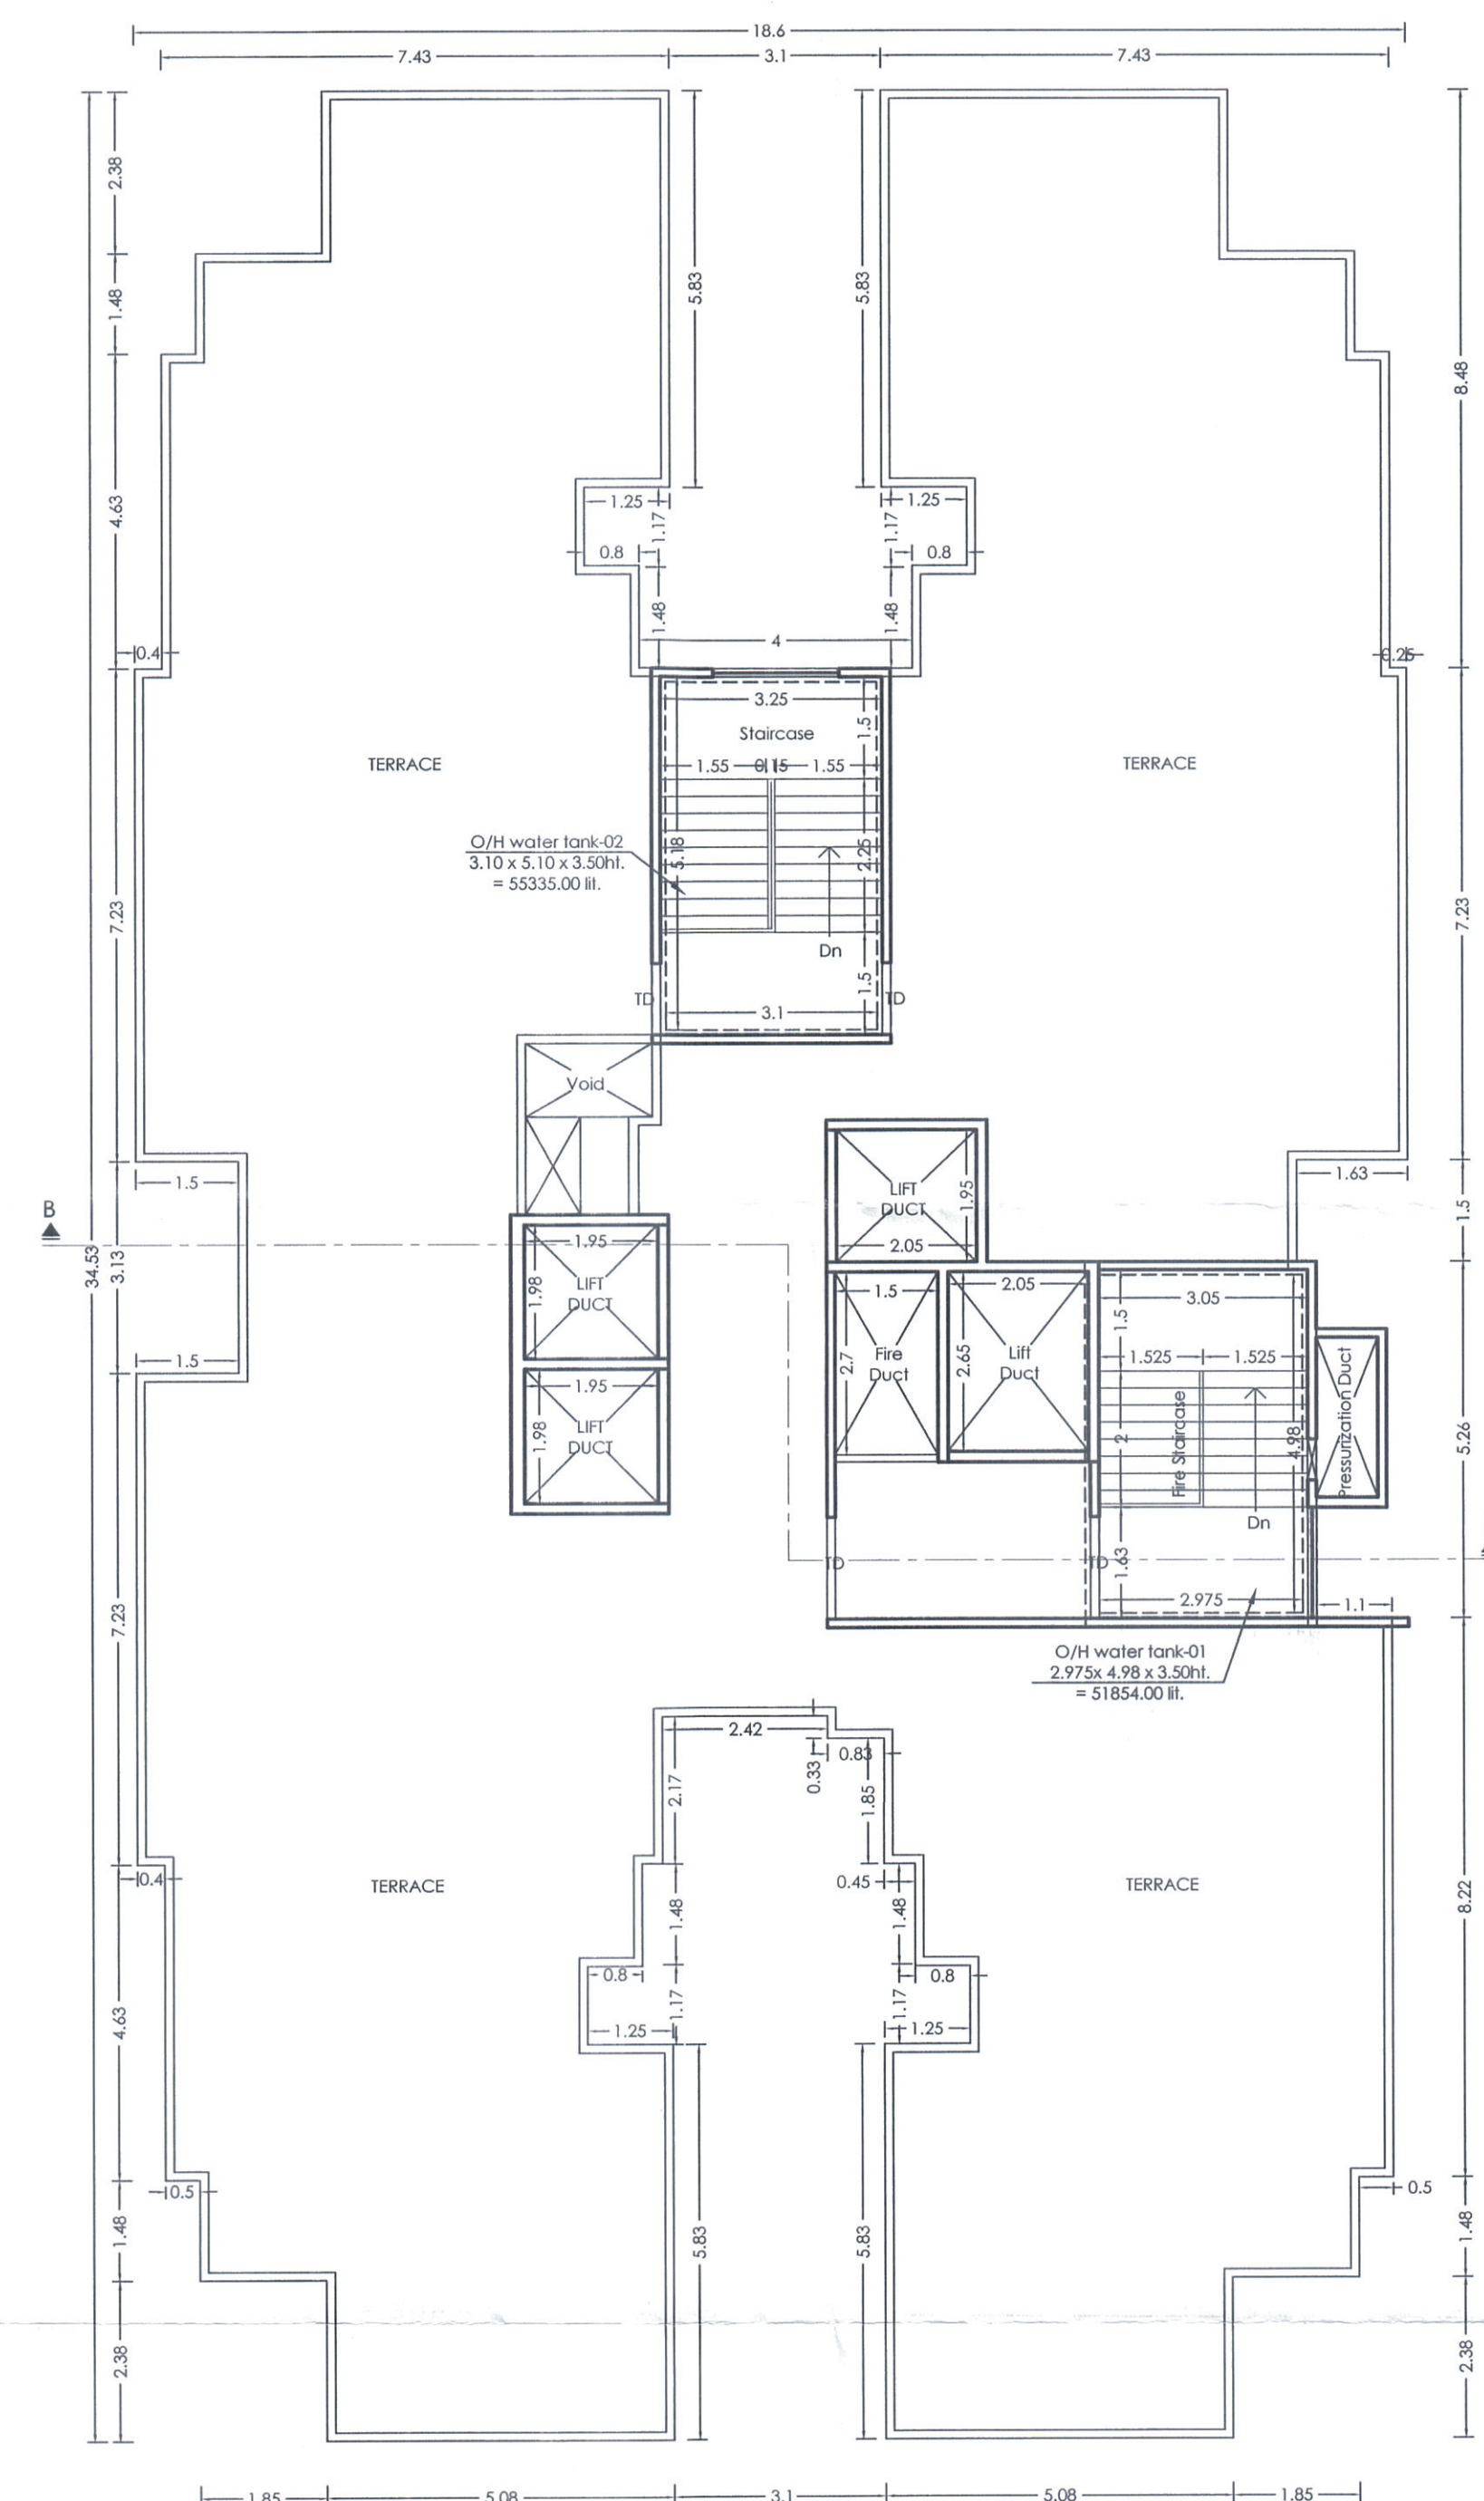

ELEVATION

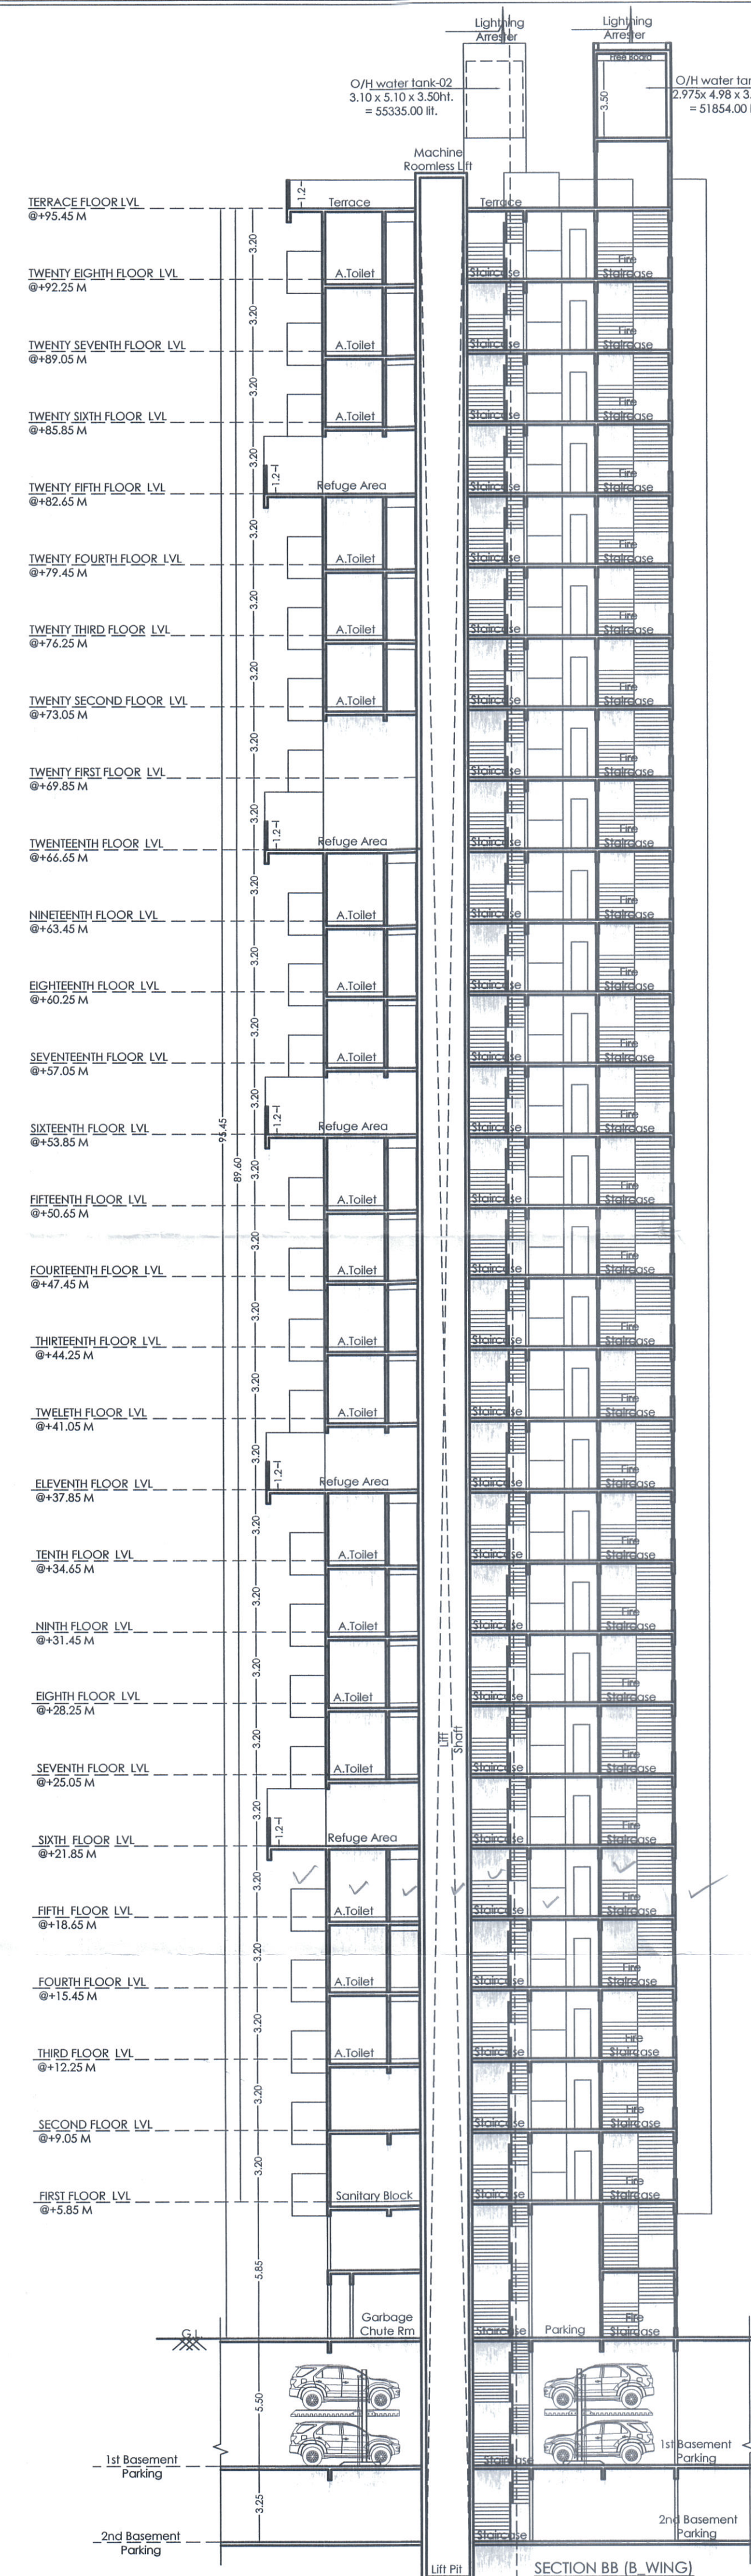

TERRACE FLOOR PLAN
(B-WING)

TITLE
PROPOSED RESIDENTIAL BUILDING AT S.NO. 206/2A(P), CTS No. 271, 267(P), 269(P), 270(P), 339(P) AT RAVET, PUNE.

OWNER :

Mr. Nandkumar Bhalchandra Bhondve & Samarth Chintamani Properties through its partner Nandkumar Bhalchandra Bhondve **(POAH)**.

Architect VISHAL N. BAFNA

केदारिप्रकारकतेकनक
ARCHITECT, INTERIOR & ENVIRONMENTAL CONSULTANT
'KEDAR APPT.', 284/1A/1, SUDARSHANNAGAR, CHINCHWAD, P.

	JOB NO.	DRG. NO.	SCALE	DRAWN BY	CHECKED BY
			1:100	ATUL	
	INWARD NO.	PCM/C/0446/2024/TONE B/ RAVEL/PRB-19/1/REV		DATE	31-01-2026
	KEY NO			SHEET NO.	13 / 18

TITLE
PROPOSED RESIDENTIAL BUILDING AT S.NO. 206/2A(P), CTS No. 271, 267(P), 269(P), 270(P), 339(P) AT RAVET, PUNE.

OWNER :

Mr. Nandkumar Bhalchandra Bhondve & Samarth Chintamani Properties through its partner Nandkumar Bhalchandra Bhondve **(POAH)**.

Architect VISHAL N. BAFNA

केदार प्रहार कठनेशन
ARCHITECT, INTERIOR & ENVIRONMENTAL CONSULTANT
'KEDAR APPT.', 284/1A/1, SUDARSHANNAGAR, CHINCHWAD, P.

	JOB NO.	DRG. NO.	SCALE	DRAWN BY	CHECKED BY
			1:100	ATUL	
	INWARD NO.	PCM/C/0446/2024/TONE B/ RAVEL/PRB-19/1/REV		DATE	31-01-2026
	KEY NO			SHEET NO.	13 / 18