

STAMP OF APPROVAL
WING - C (ROSE)
Previous Sanction No: B.P./RAVET/152/2024 DT. - 28/06/2024

Sanctioned No. B.P. / RAVET/132/2024
Subject to Conditions Mentioned In The
Office Order No. Even Dated 04/03/2024
Pimpri
Date: 04/03/2024

Executive Engineer
Building Permission Unauthorised Building
Construction Control Department
Pimpri Chinchwad Municipal Corporation
Pimpri-411018





Joint City Engineer
Building Permission Dept.
PCMC, Pimpri, Pune-18

City Engineer
Building Permission Dept.
PCMC, Pimpri, Pune-1c

P-LINE (TWENTY FIRST FLOOR)

POLYGON	AREA
A-BLOCK	18.40 x 26.05
1	7.55 x 5.37
2	7.55 x 5.37
3	5.70 x 1.37
4	6.15 x 1.98
5	1.35 x 5.26
6	0.25 x 8.22
7	0.75 x 1.48
8	2.59 x 2.38
9	3.10 x 5.83
10	5.40 x 1.15
11	4.00 x 1.50
12	3.25 x 1.85
13	2.42 x 0.33
14	2.75 x 2.38
15	0.90 x 1.48
16	4.43 x 0.40
17	1.50 x 1.62
18	5.48 x 0.70
19	5.58 x 2.65
20	1.97 x 1.20
21	1.42 x 1.45
V1	2.58 x 1.12
V2	1.50 x 2.70
L1	1.98 x 1.95
L2	1.98 x 1.95
L3	2.05 x 1.95
L4	2.05 x 2.65
Total of deduction	214.44
Total P-Line area	484.53 - 214.44
	270.09

P-LINE DIAGRAM 21ST FLOOR PLAN

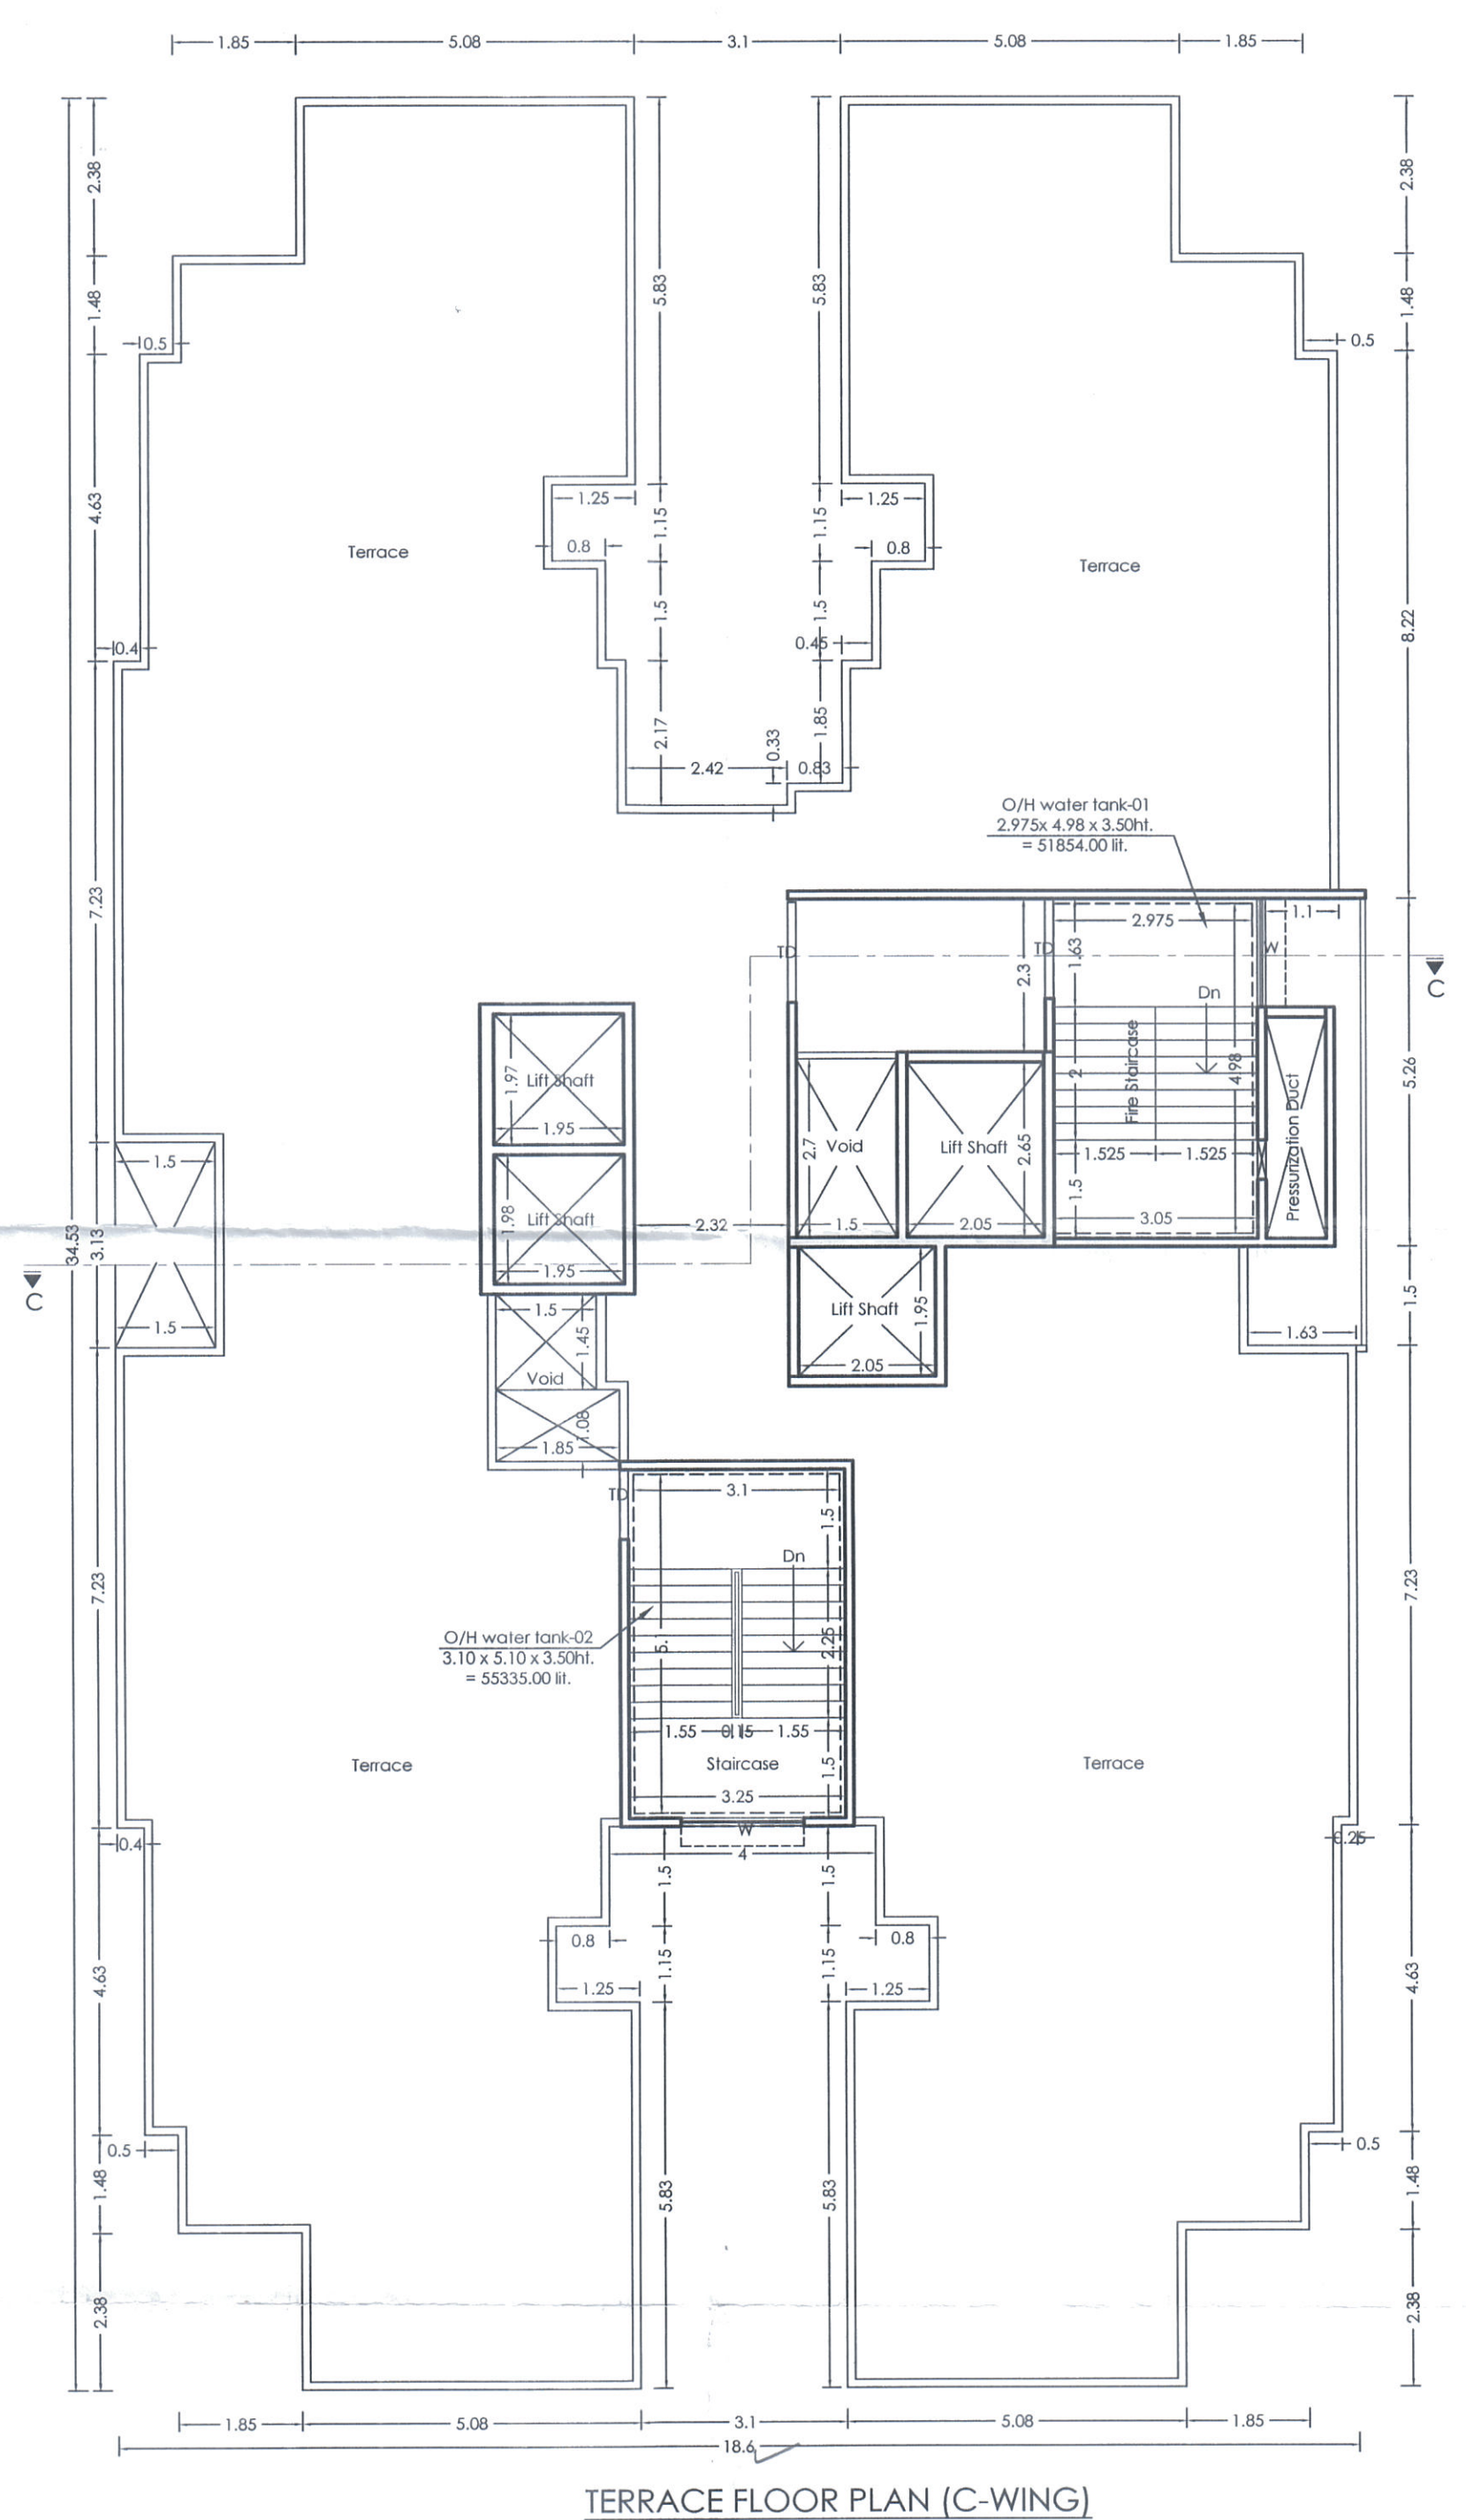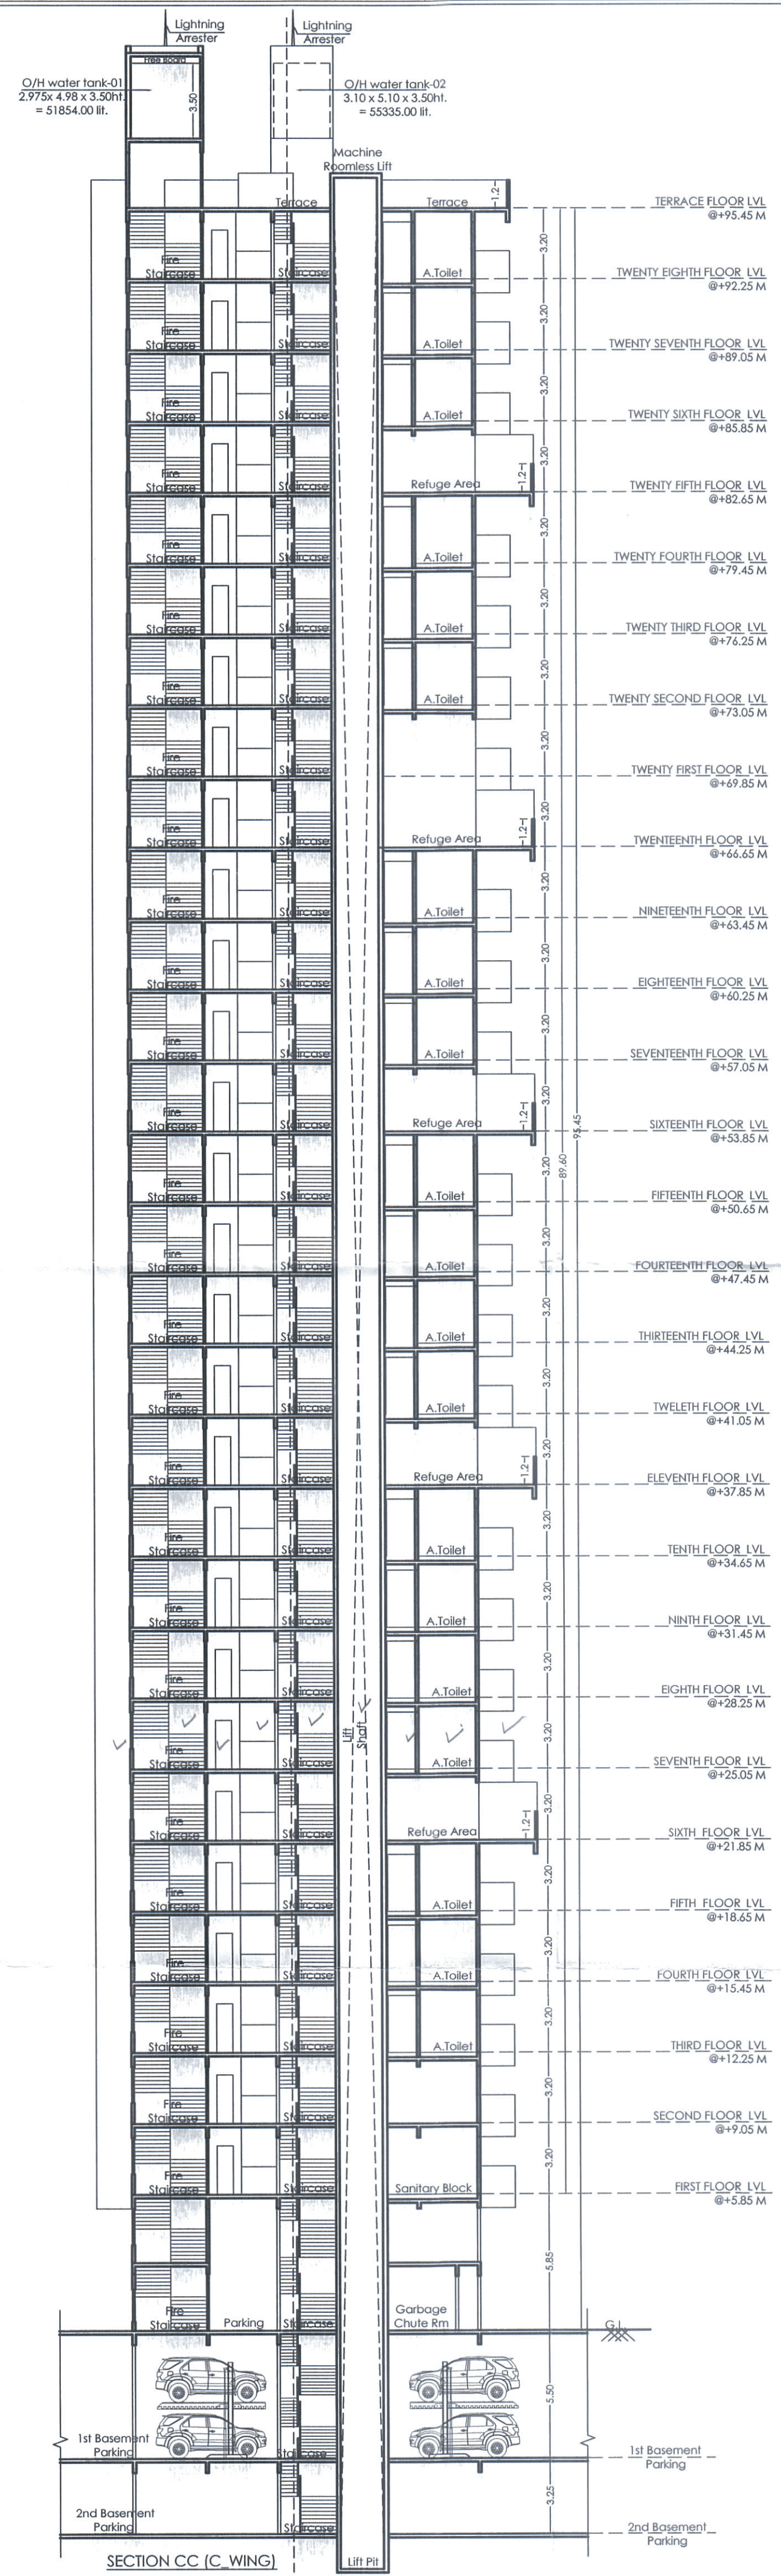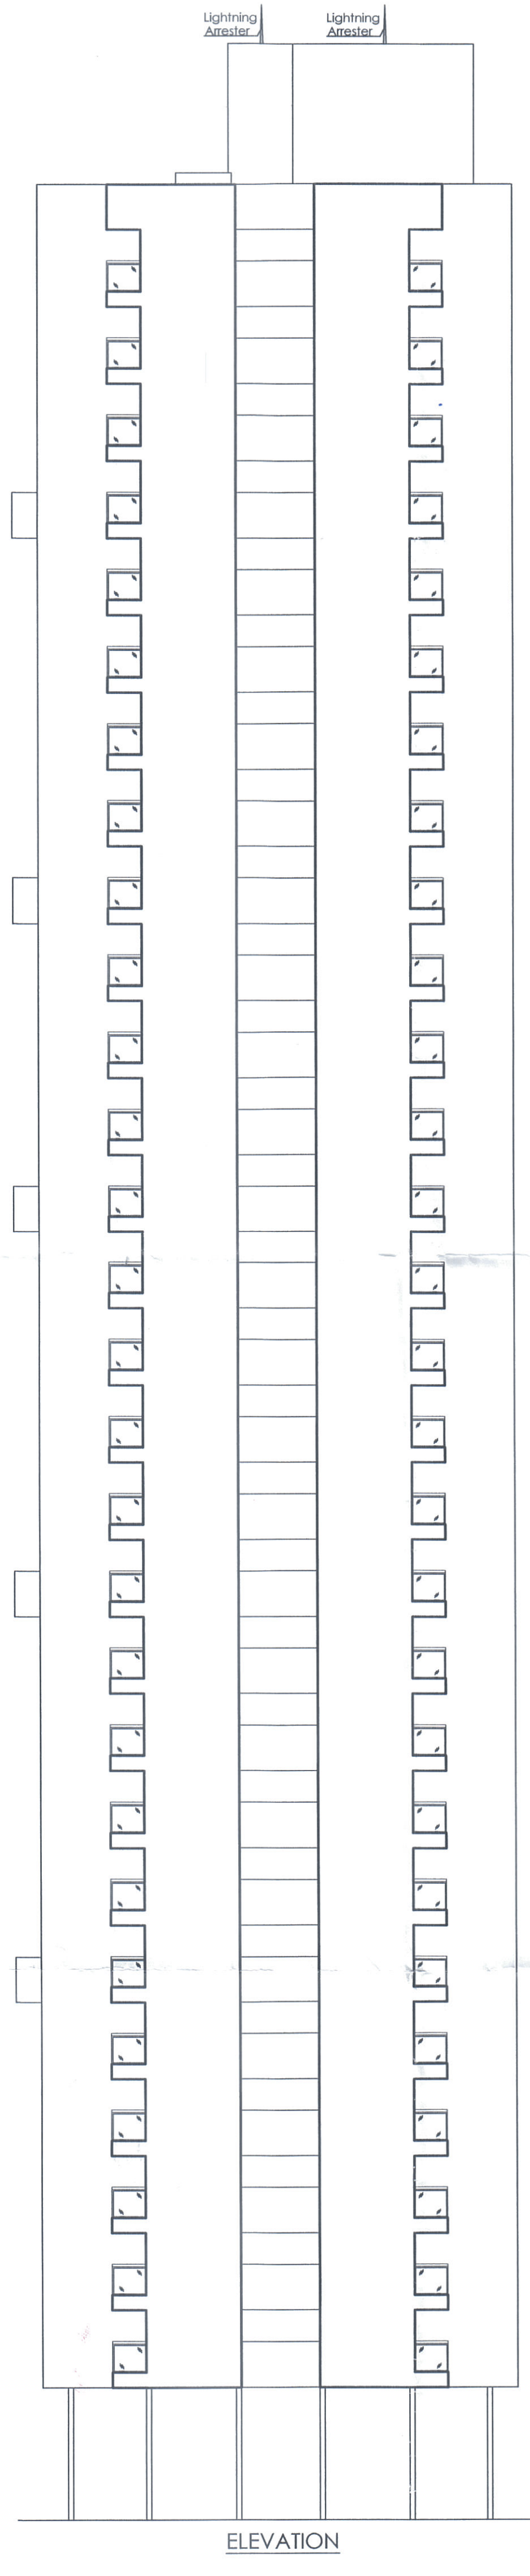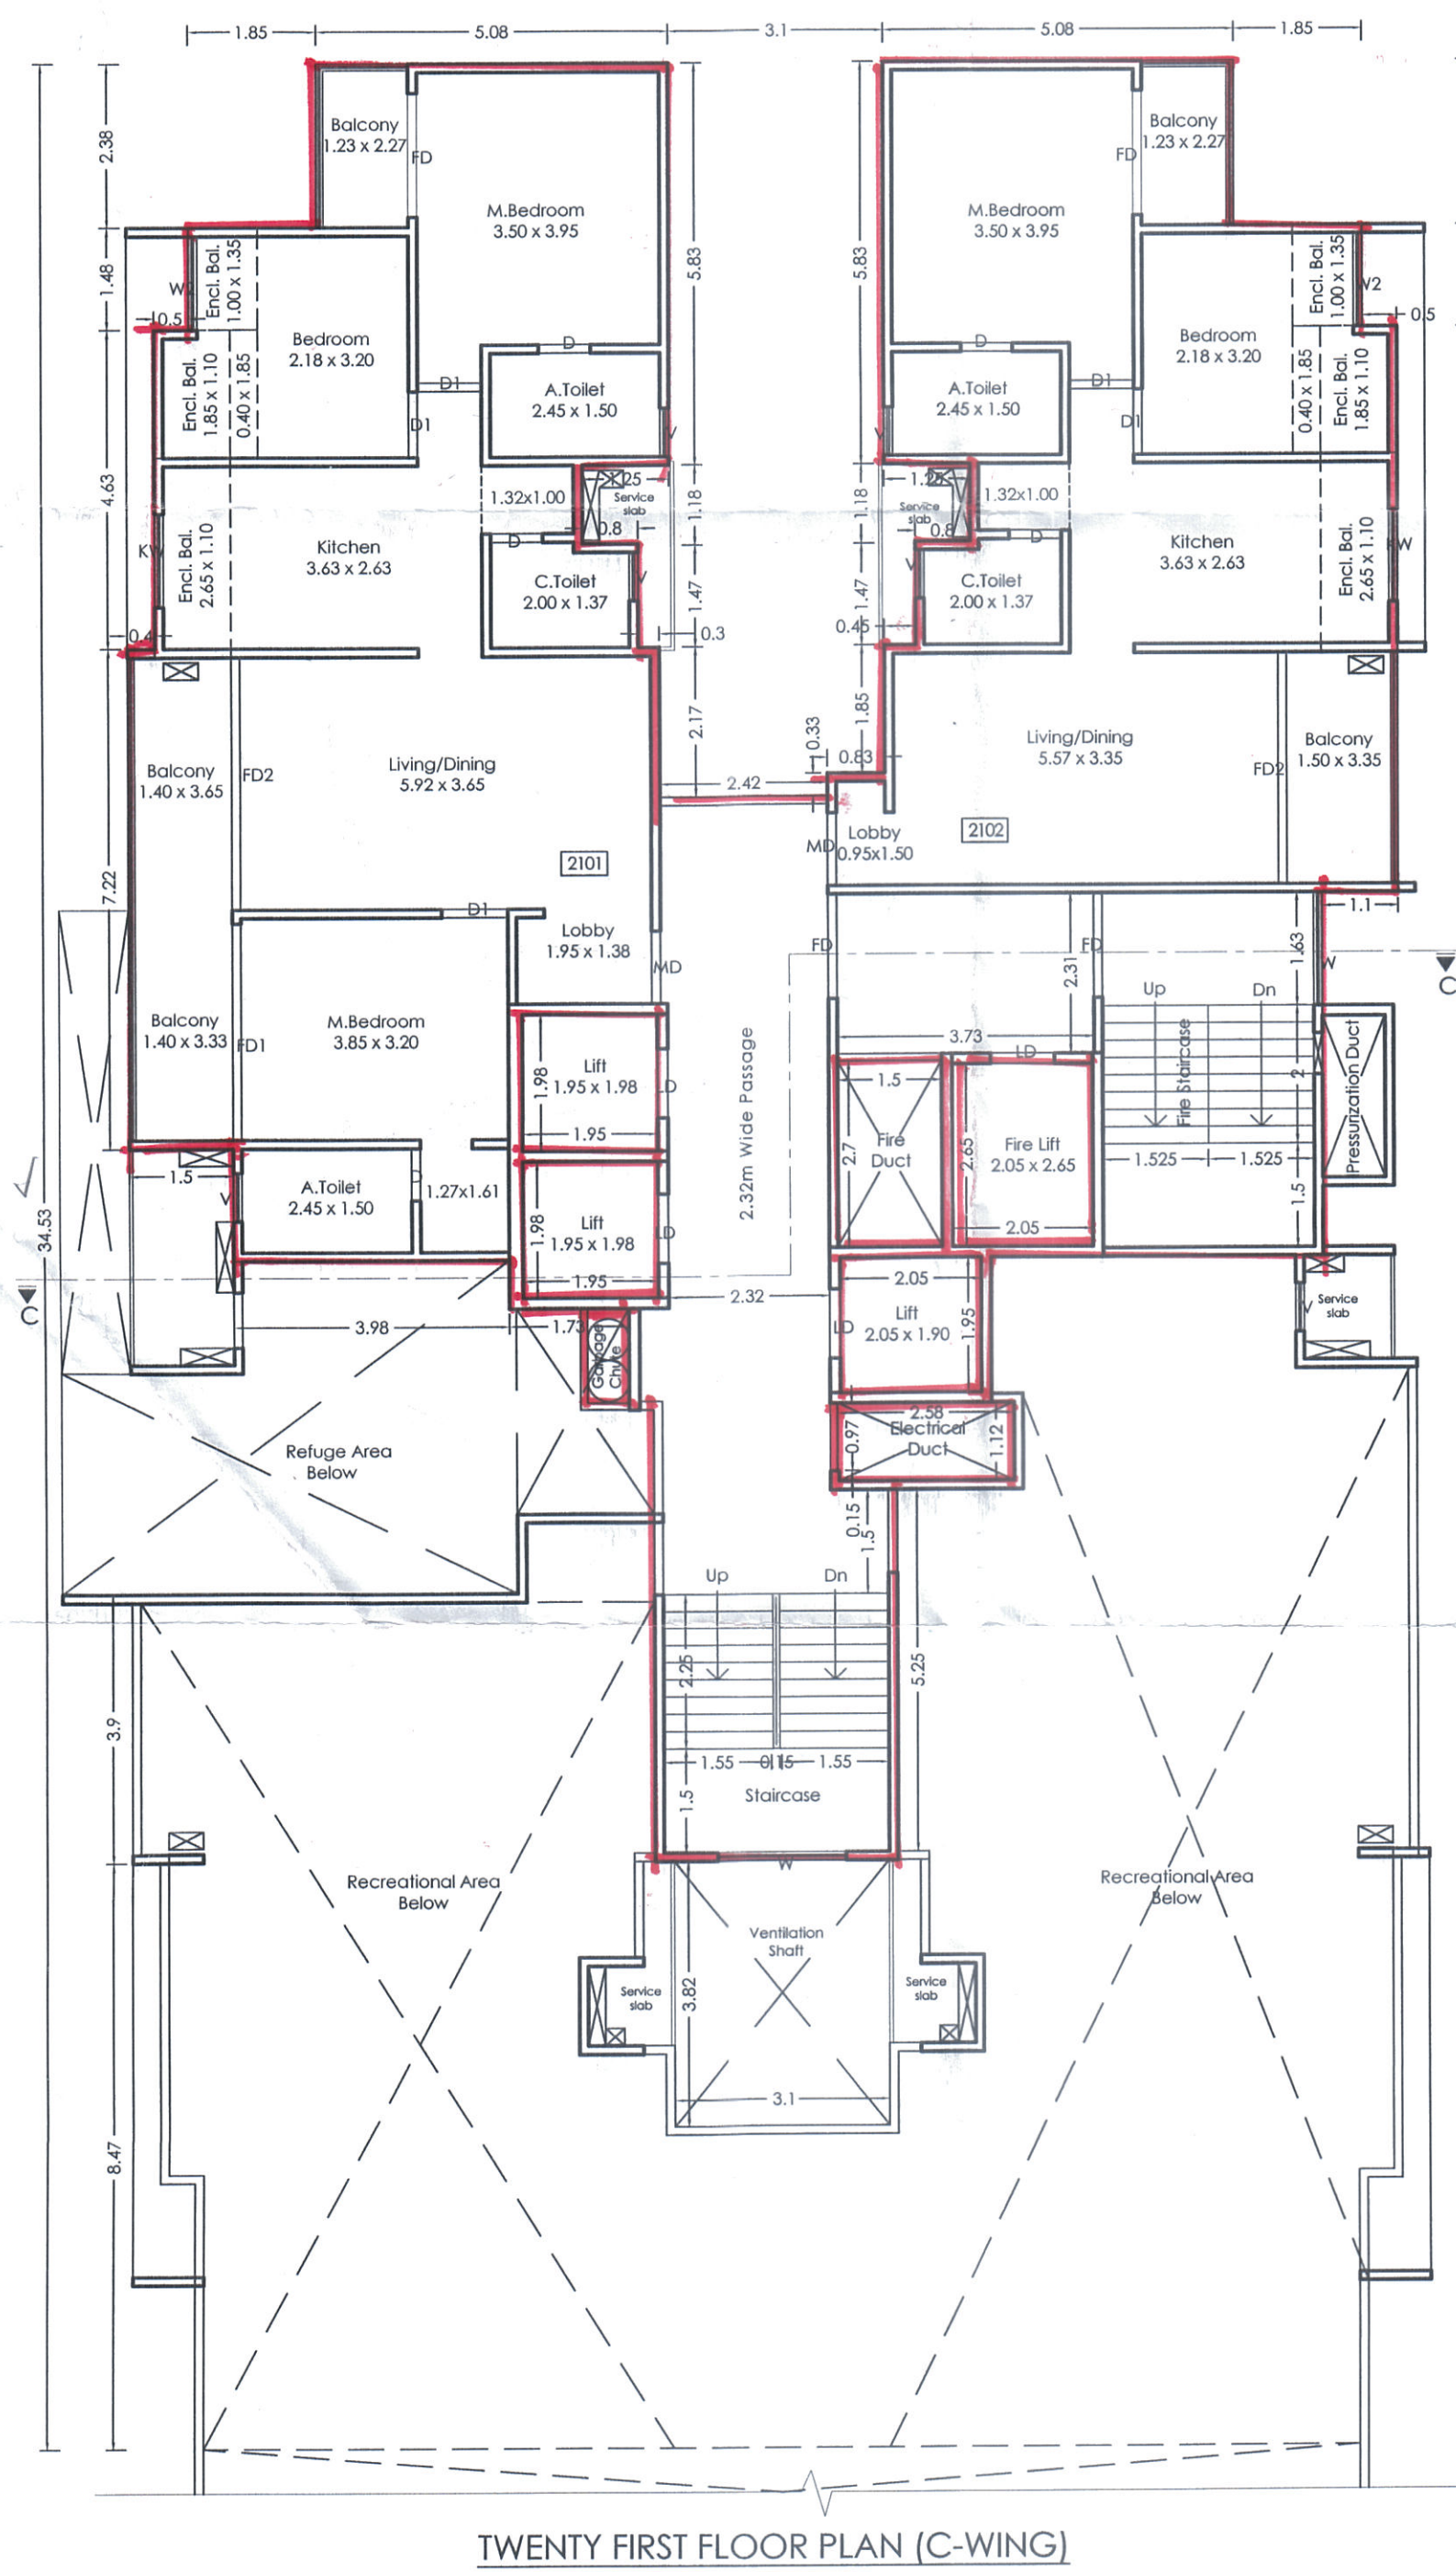

TITLE
PROPOSED RESIDENTIAL BUILDING AT S.NO. 206/2A(P), CTS No. 271, 267(P), 269(P), 270(P), 339(P) AT RAVET, PUNE.

OWNER:
Mr. Nandkumar Bhalchandra Bhandve &
Samarth Chintamani Properties through its partner
Nandkumar Bhalchandra Bhandve (POAH).

Architect VISHAL N. BAFNA
kai parashana
ARCHITECT, INTERIOR & ENVIRONMENTAL CONSULTANT
REGD. APP. 284/1/1, SUDARSHANAGAR, CHINCHWAD, PUNE-33

SIGNATURE

JOB NO.	DRG. NO.	SCALE	DRAWN BY	CHECKED BY
		1:100	ATUL	
INWARD NO.	PCMC/0444/2024/ZONE B/ RAVET/P8-19/1/REV		DATE	31-01-2026
KEY NO			SHEET NO	16 / 18